

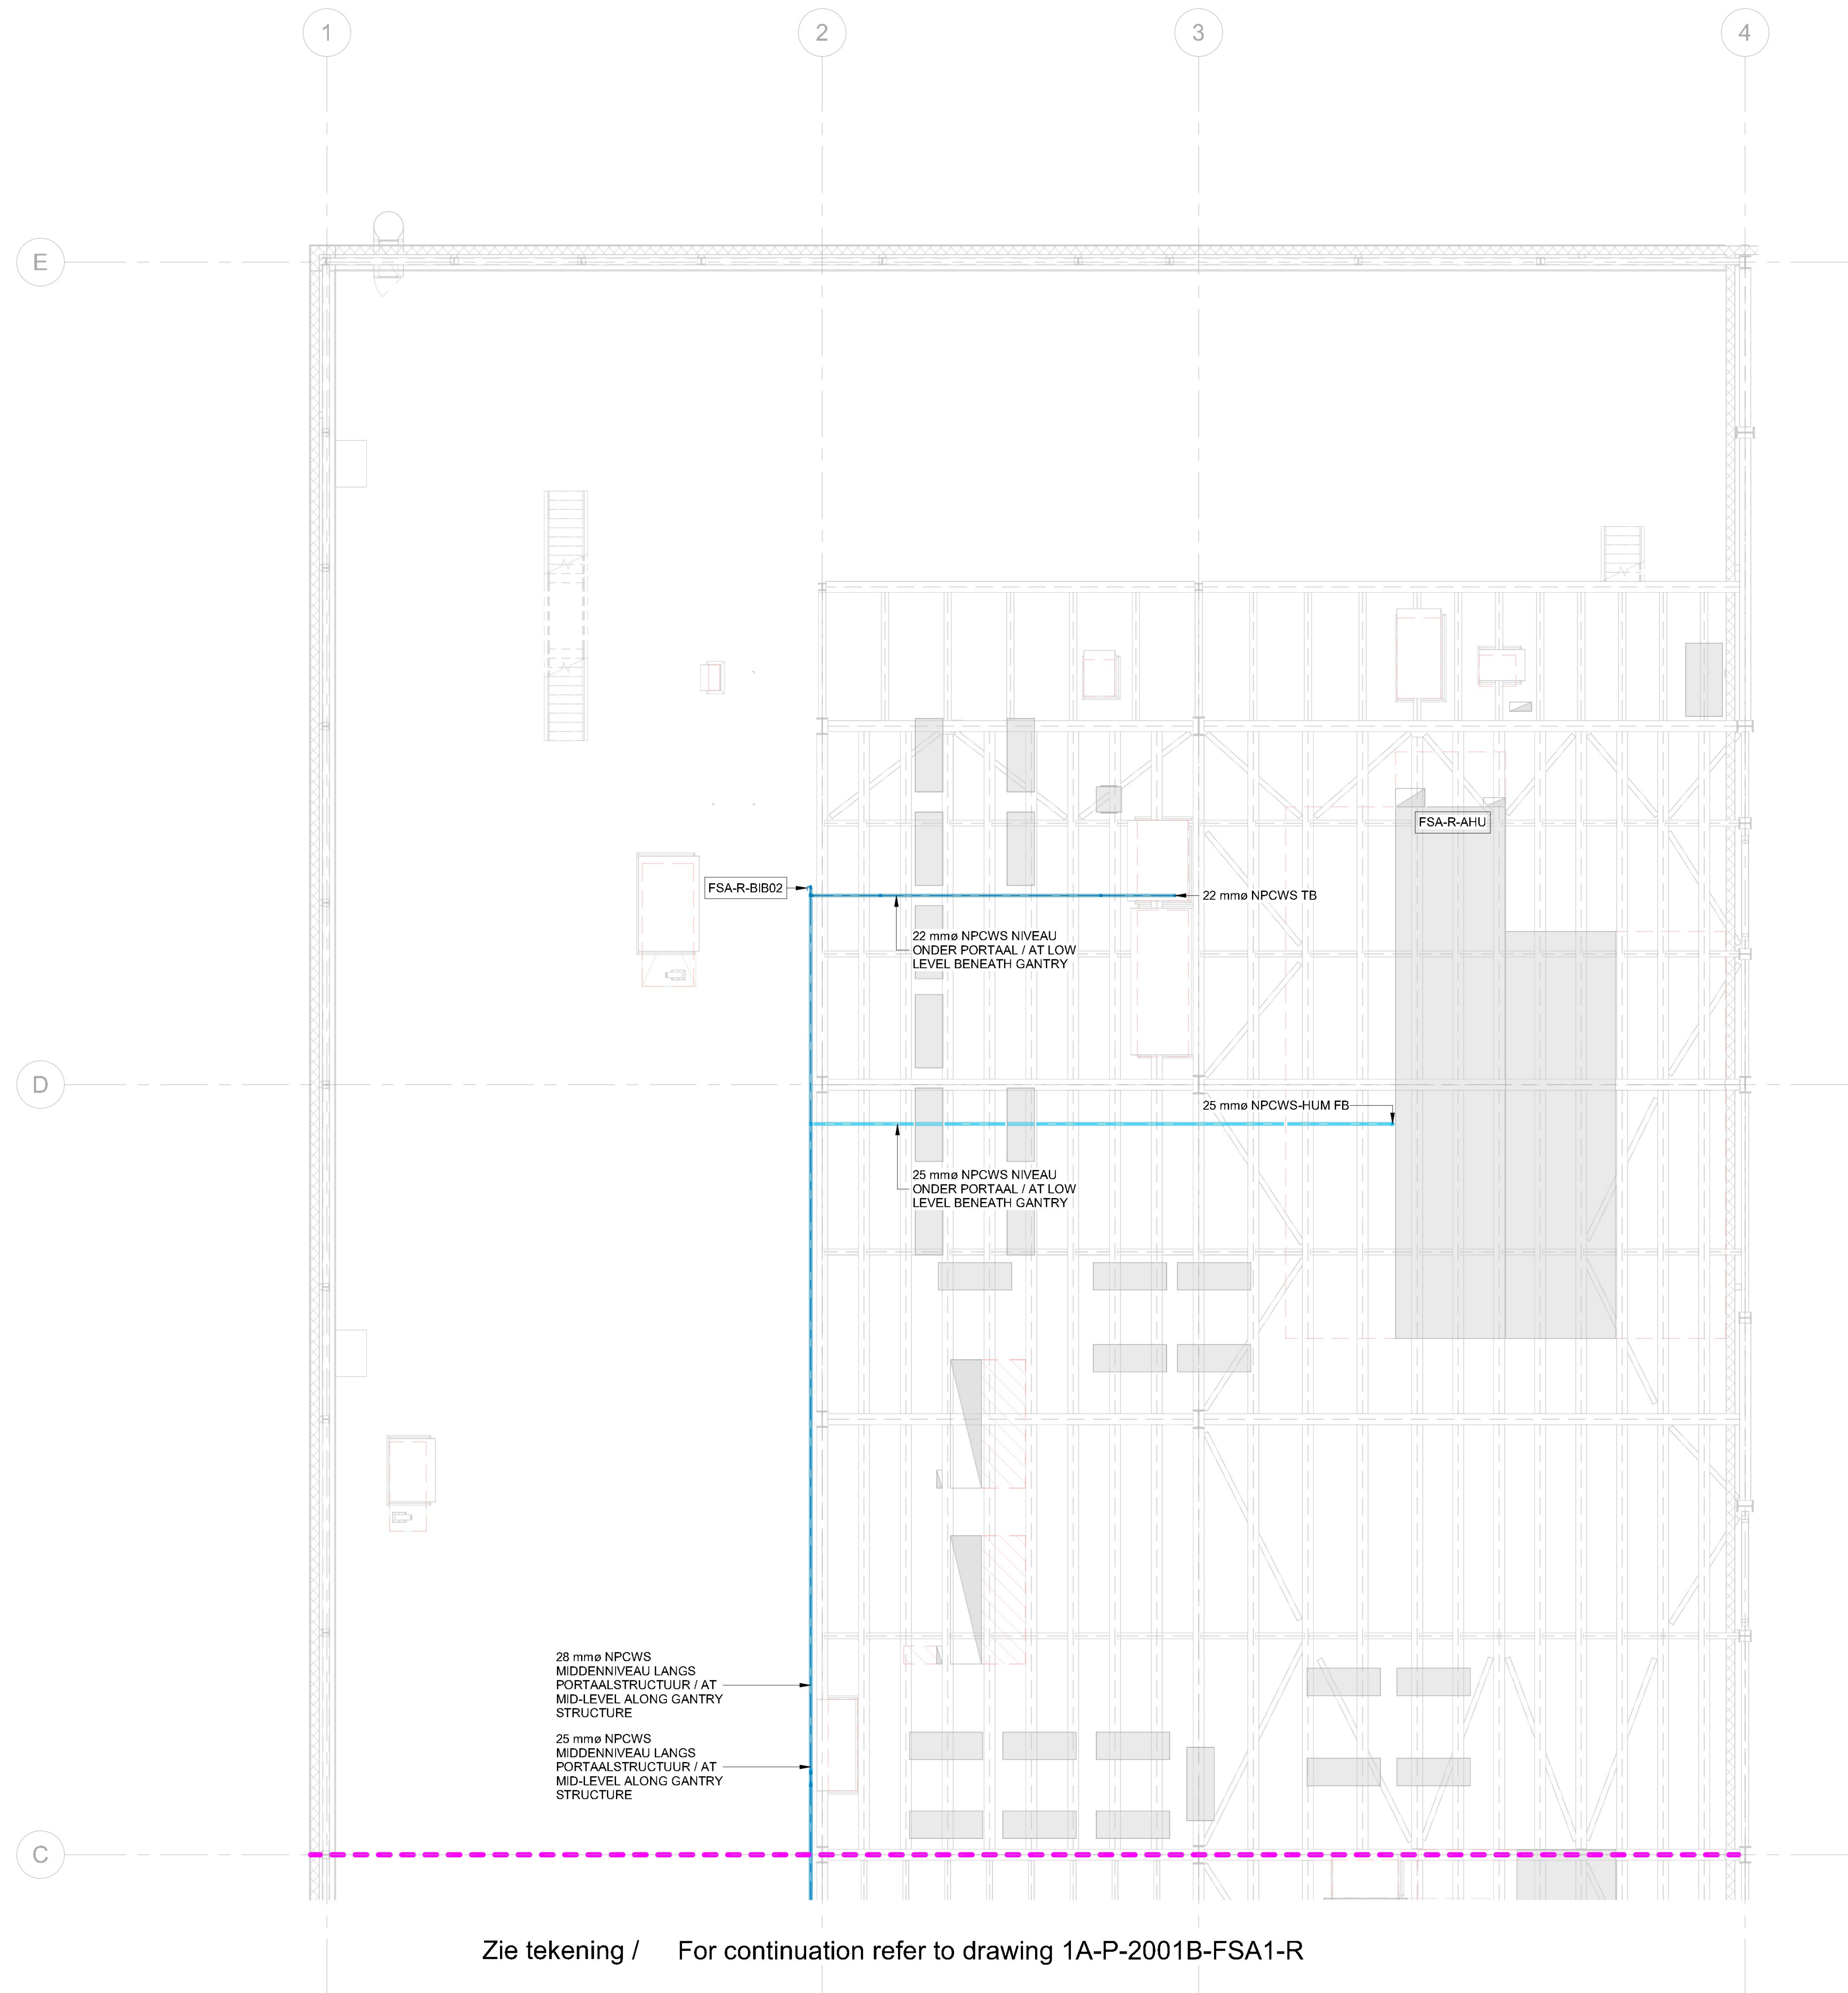


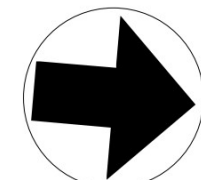

16/06/2022 17:10:54

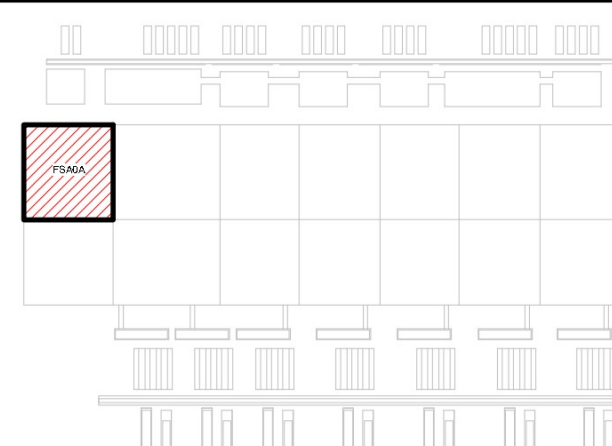

REVISIE / REVISIONS		
NR / NO	DATUM / DATE	OMSCHRIJVING / DESCRIPTION
0.1	2022-06-16	Omgevingsvergunning Definitief / WABO Permit Issue

Getekend /
Drawn By:
Gecontroleerd /
Checked By:
Goedgekeurd /
Approved By:

DC1A FSA MEP

B. Haitzemastraat
9672 DC Winschoten
Netherlands

Project Nr. / Project No.: 286821-00

FSA Plattegrond Dak Waterinstallaties - Deel A /
FSA Water Services Roof Level Plan - Zone A

Discipline / Discipline:
PLUMBING

Schaal / Scale: 1 : 100 Formaat / Sheet Size: A0

Tekening Nummer / Sheet Number:
1A-P-2001A-FSA1-R

Huidige Revisie / Current Rev: 0.1
Fase / Phase: PERMITTING
Model Naam / Model Name: 1A-FSA-MEP
Bestandsformaat / Native File Format: Revit V. 2022.1