



13-6-2022 17:07:47

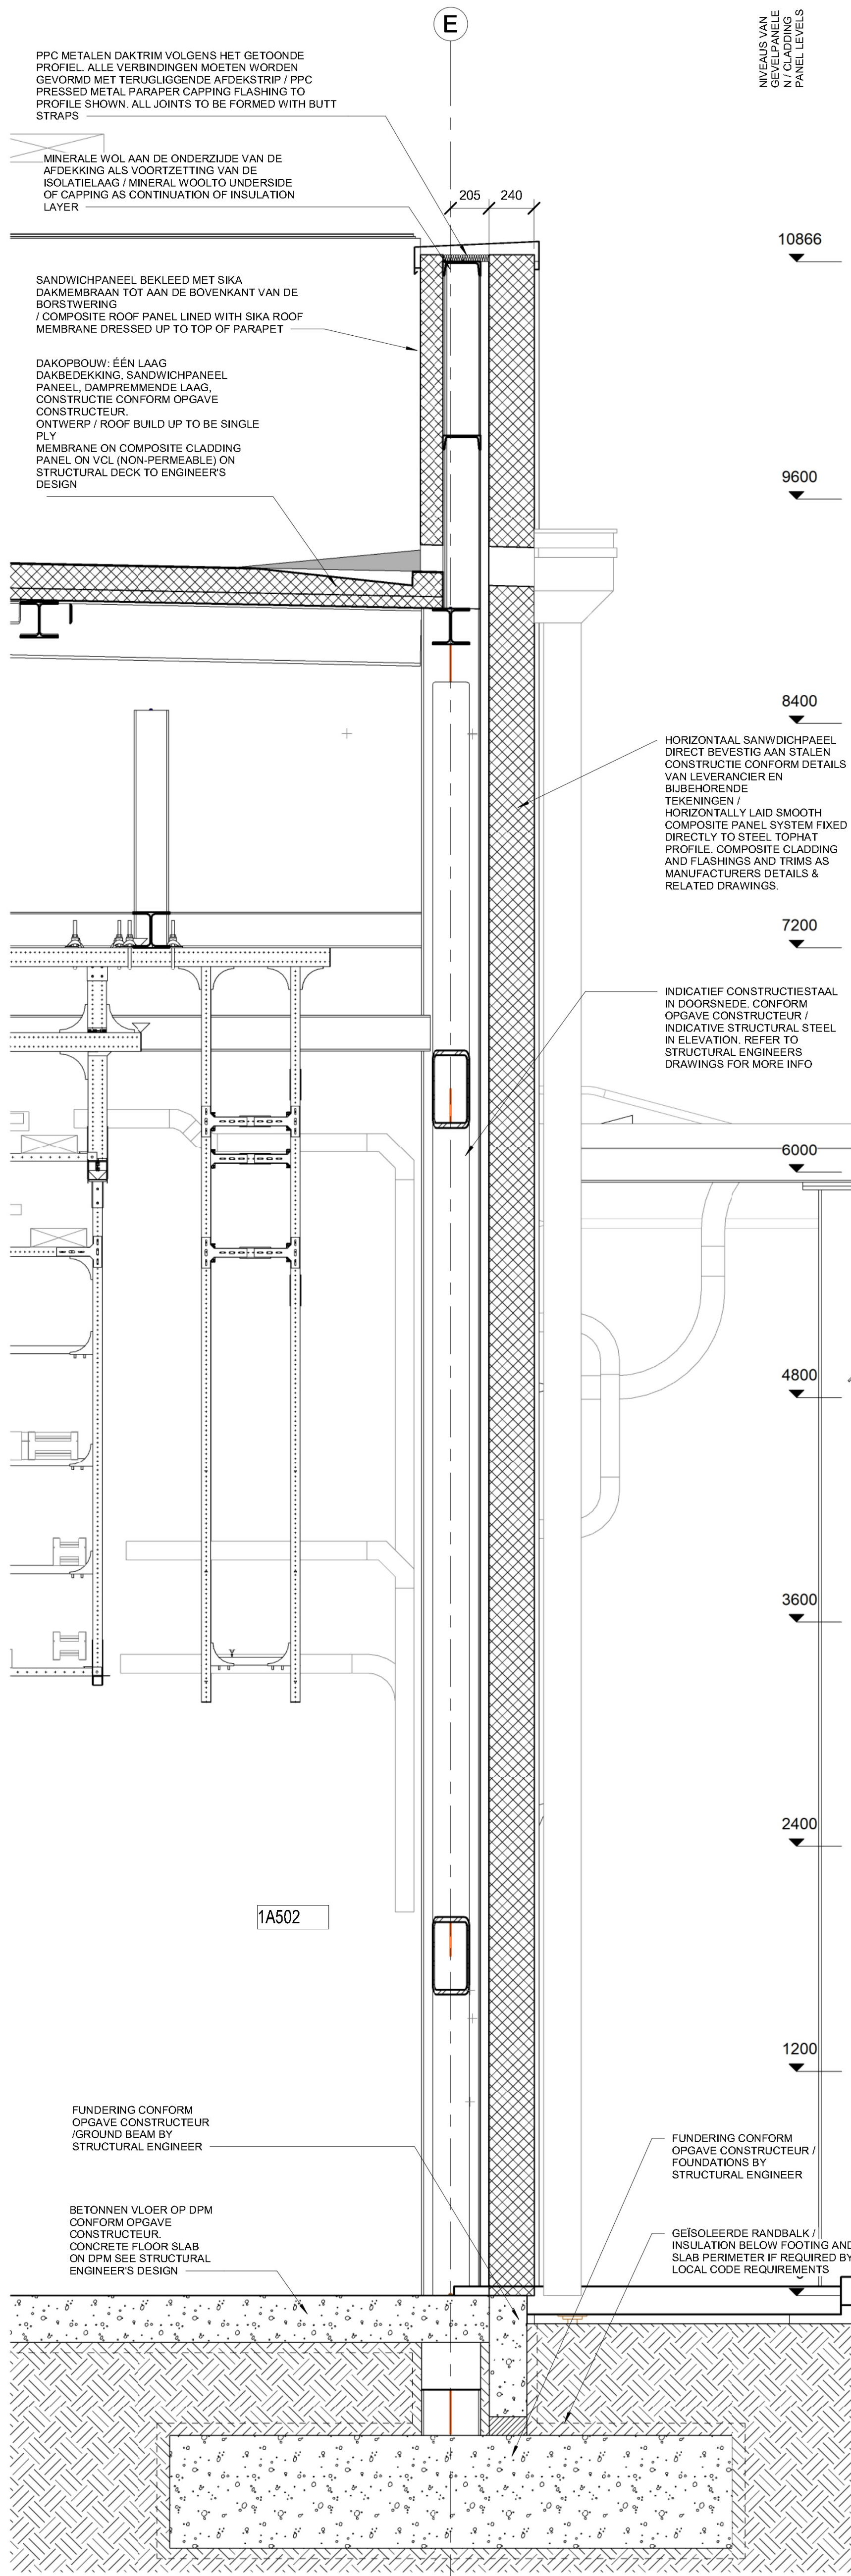


PRINCIPE DOORSNEDE HWA VERGAARBAK / WALL SECTION HOPPER

1 : 20

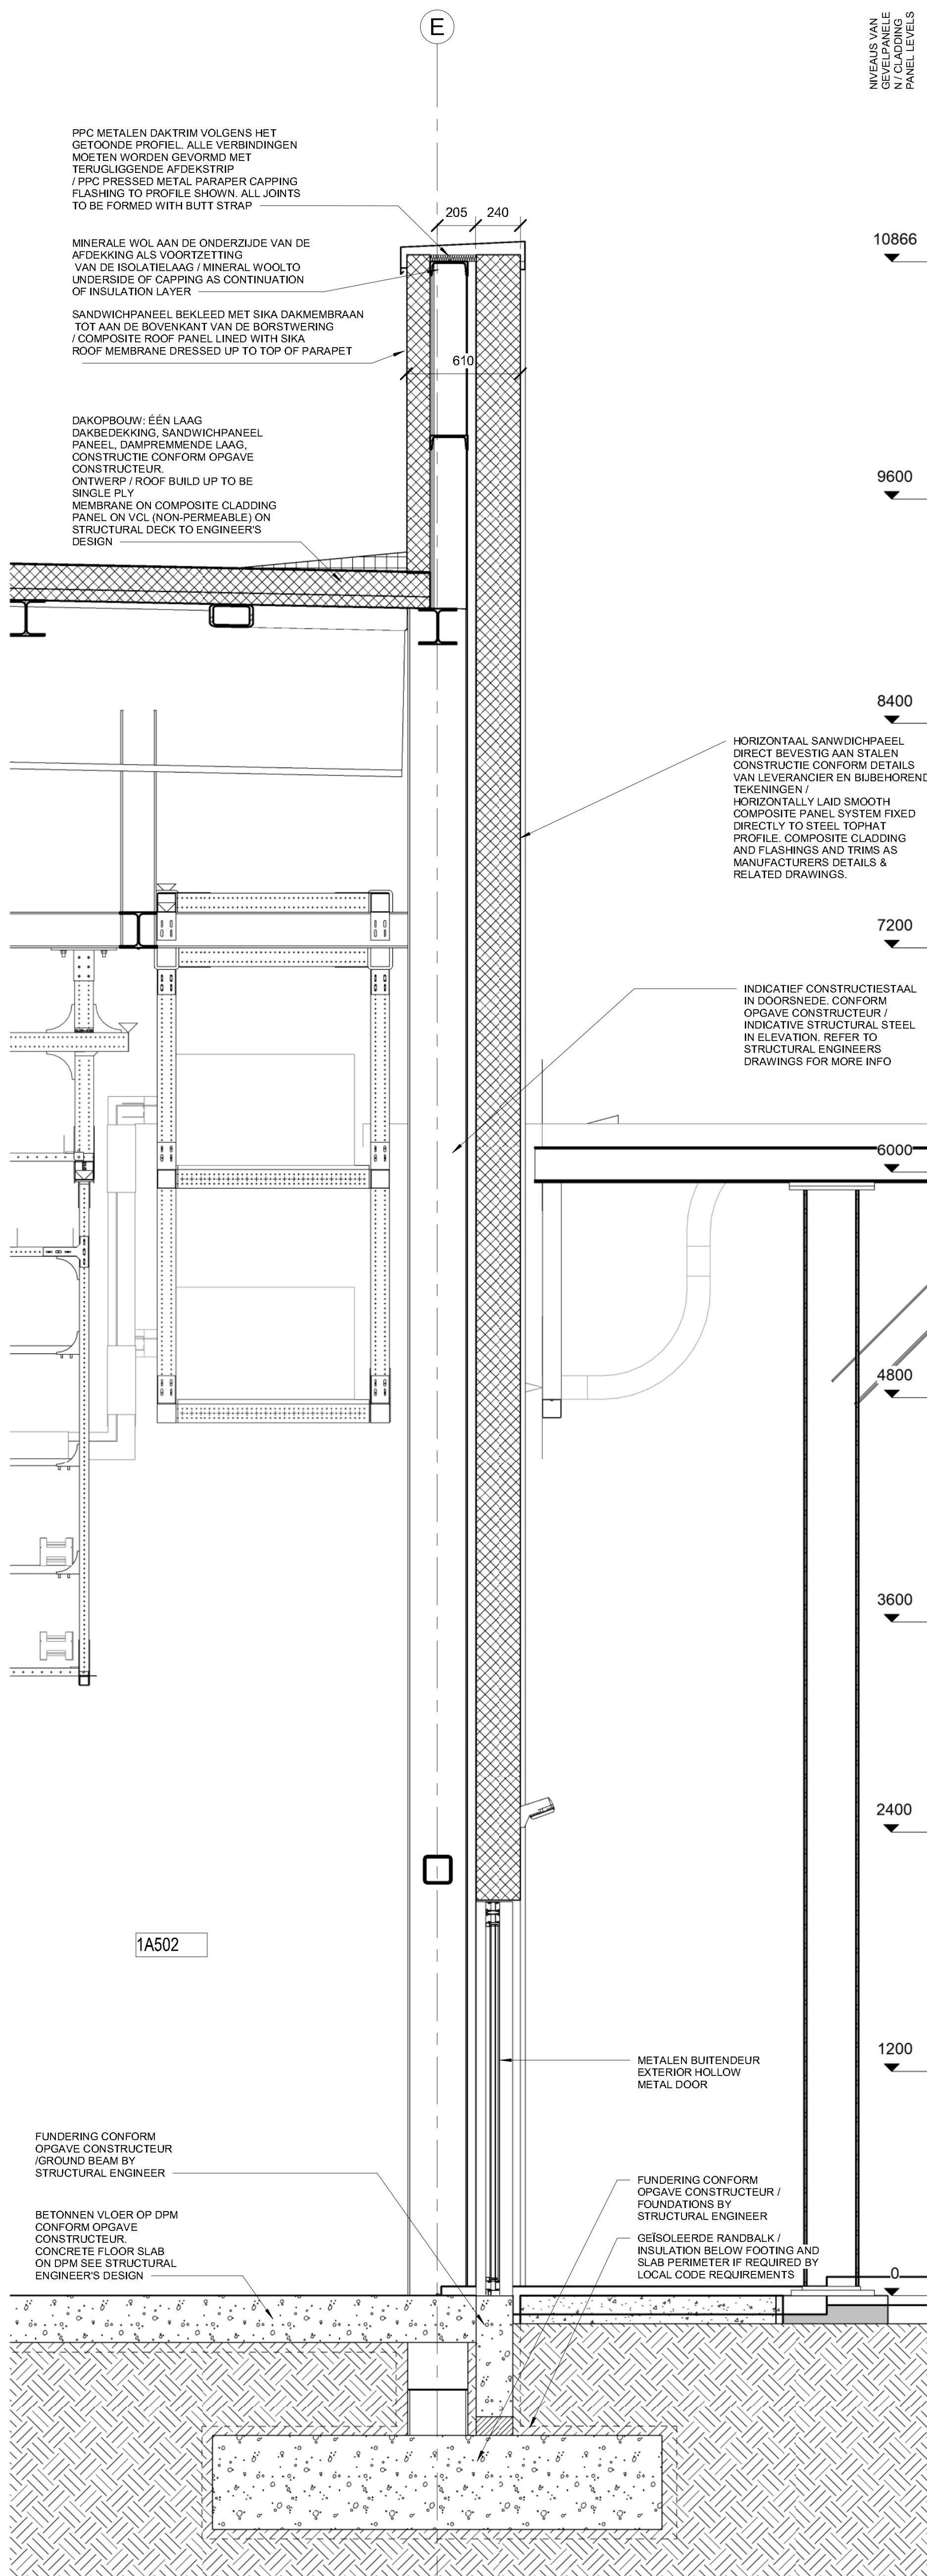


PRINCIPE DOORSNEDE TYPE D DEUR / WALL SECTION TYPE D DOOR

1 : 20

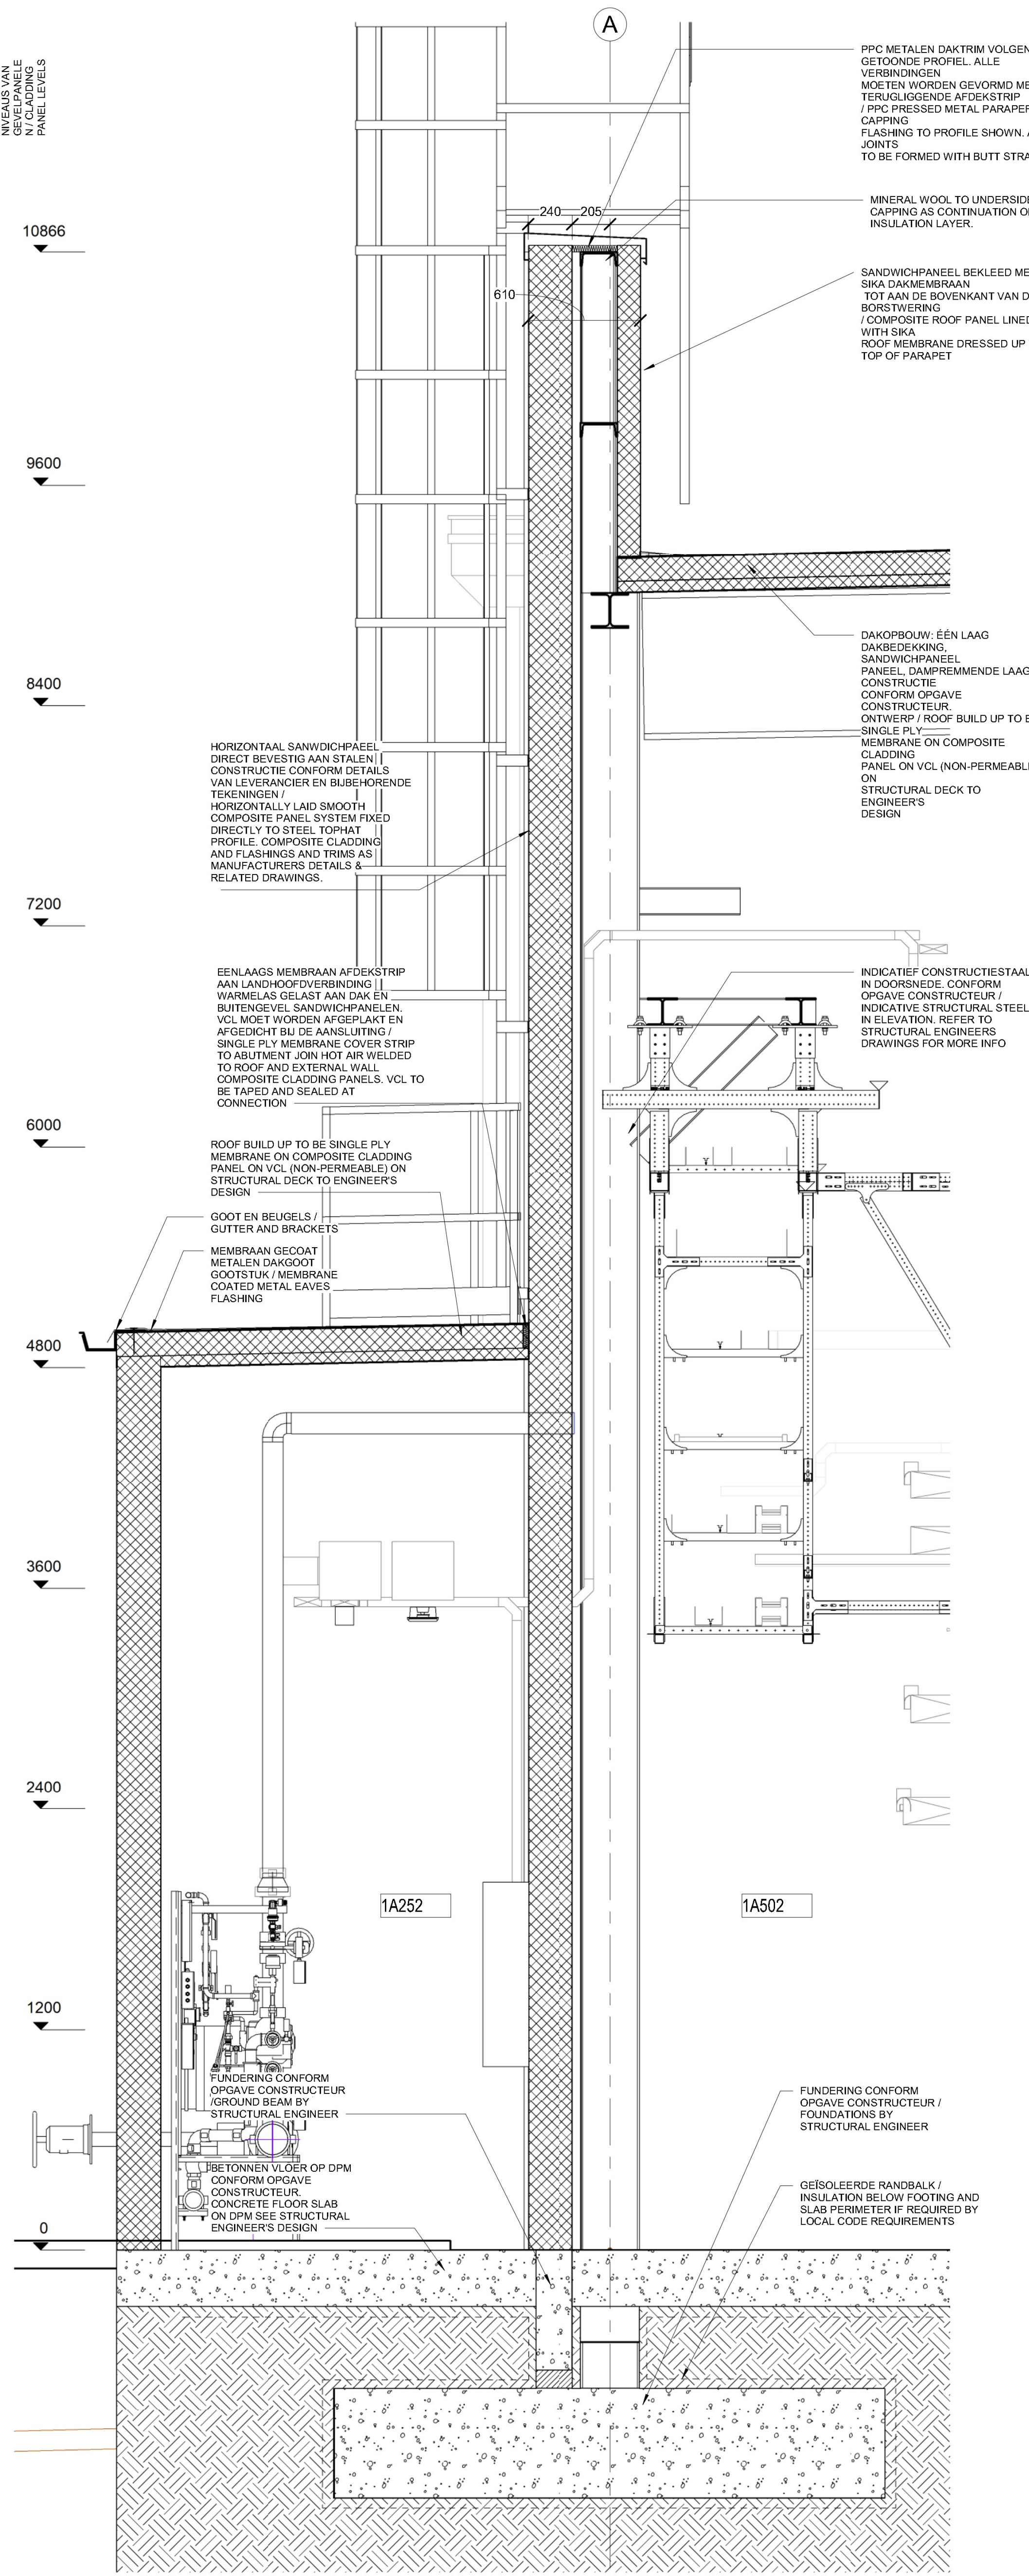

PRINCIPE DOORSNEDE BRANDSCHACHT // WALL SECTIONS FIRE RISER

1 : 20

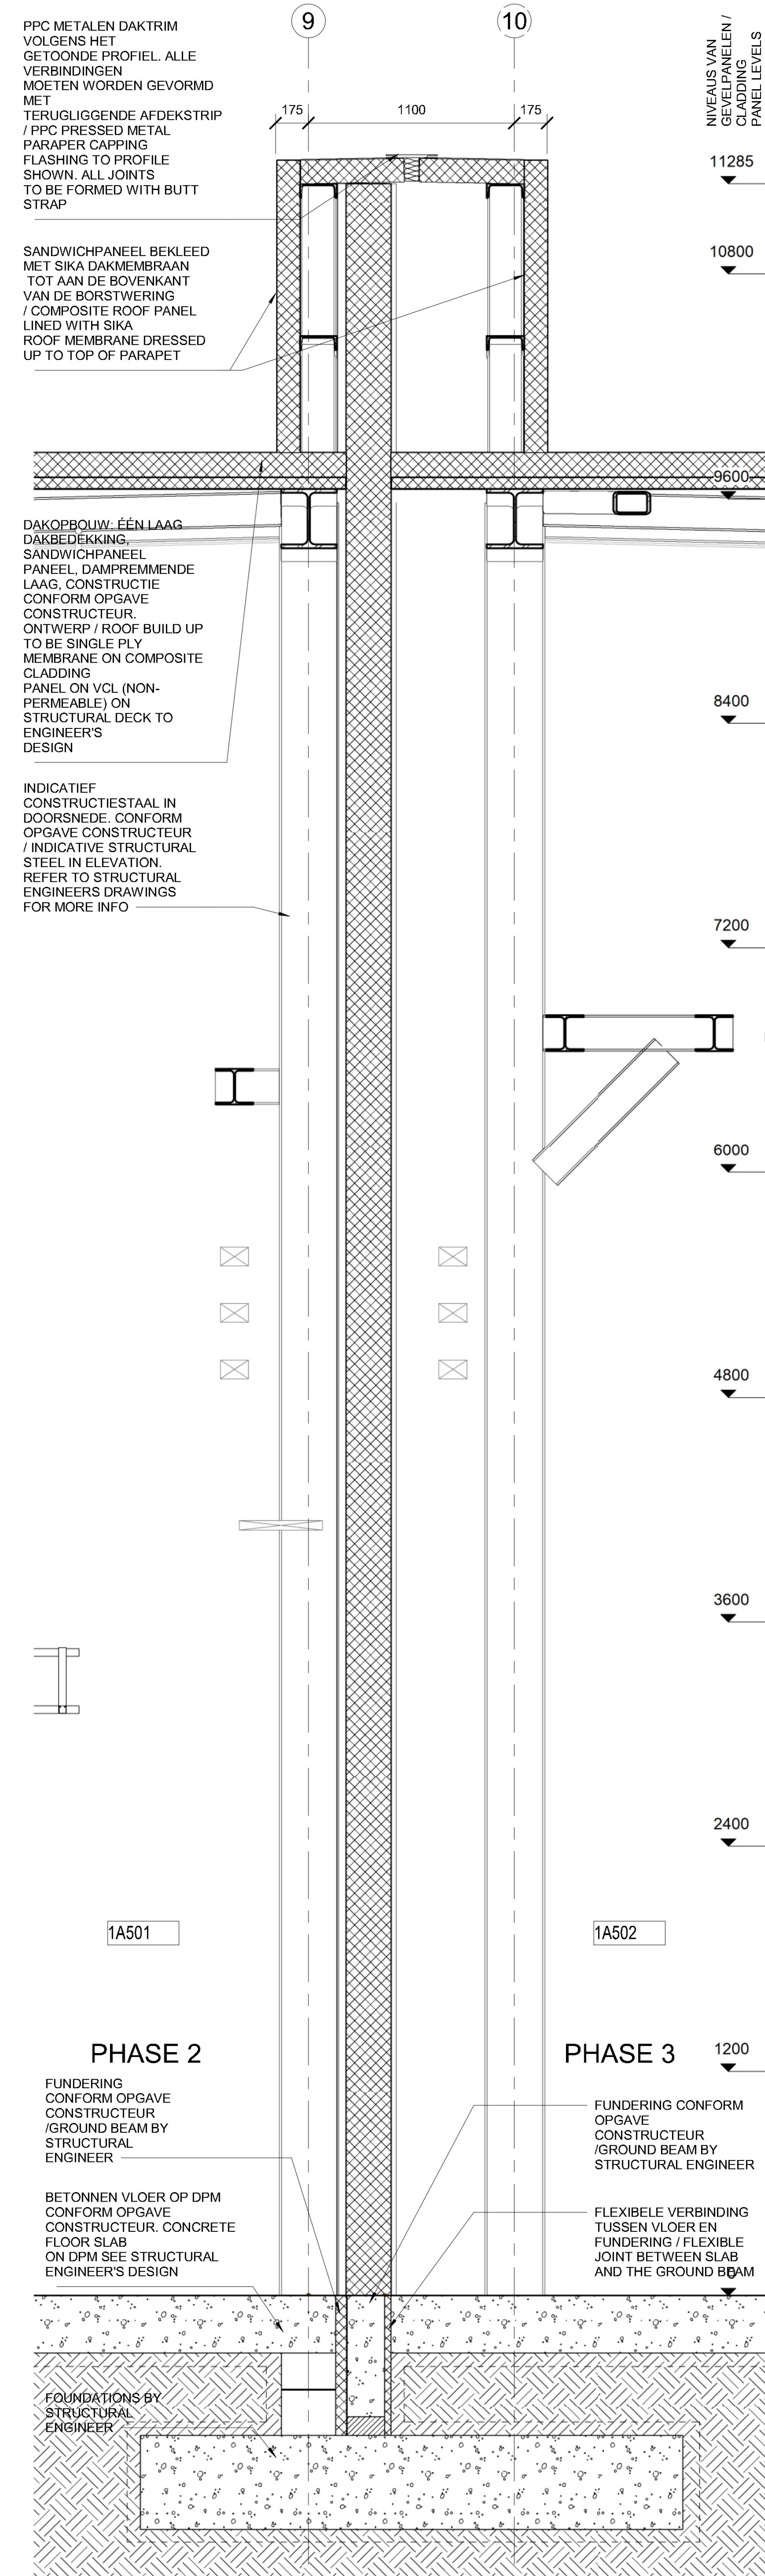

PRINCIPE DOORSNEDE FASE 1-FASE 1 / WALL SECTION PHASE 2 -PHASE 3

1 : 20



BOUWKUNDIG / ARCHITECTURE: Arup B.V. Naritaweg 118 1043 CA Amsterdam The Netherlands

CONSTRUCTIE / STRUCTURE: Arup B.V. Naritaweg 118 1043 CA Amsterdam The Netherlands

INSTALLATIE TECHNISCH / MEP: Arup B.V. Naritaweg 118 1043 CA Amsterdam The Netherlands

ARUP

AANVRAAG OMGEVINGSVERGUNNING / PERMITTING PACKAGE (NIET VOOR UITVOERING / NOT FOR CONSTRUCTION)

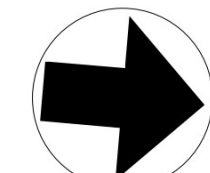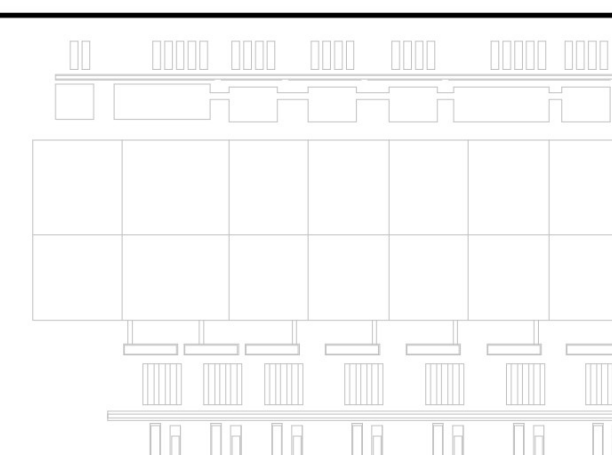

REVISIE / REVISIONS		
NR / NO	DATUM / DATE	OMSCHRIJVING / DESCRIPTION
0.1	2022-06-16	Omgevingsvergunning Definitief / WAAS Permit Issue

Getekend / Drawn By: B. Huitzen
Goedgekeurd / Approved By: B. Huitzen

DC1A ARCH
B. Huitzen
9672 DC Wijnshoven
Netherlands
Project Nr. / Project No.: 286821-00

DC PRINCIPLE DOORSNEDE GEVEL - BLAD 4 VAN 4 / DC TYPICAL EXTERNAL WALL SECTIONS - SHEET 4 OF 4
Discipline / Discipline: ARCHITECTURE
Schaal / Scale: 1 : 20
Formaat / Sheet Size: A0

Tekening Nummer / Sheet Number: 1A-A-3603X-DC01A-Z
Huidige Revisie / Current Rev: 0.1
Fase / Phase: Permitting
Model Naam / Model Name: 1A-ARCH
Bestandsformaat / Native File Format: Revit V. 2022.1