



13-6-2022 16:17:50

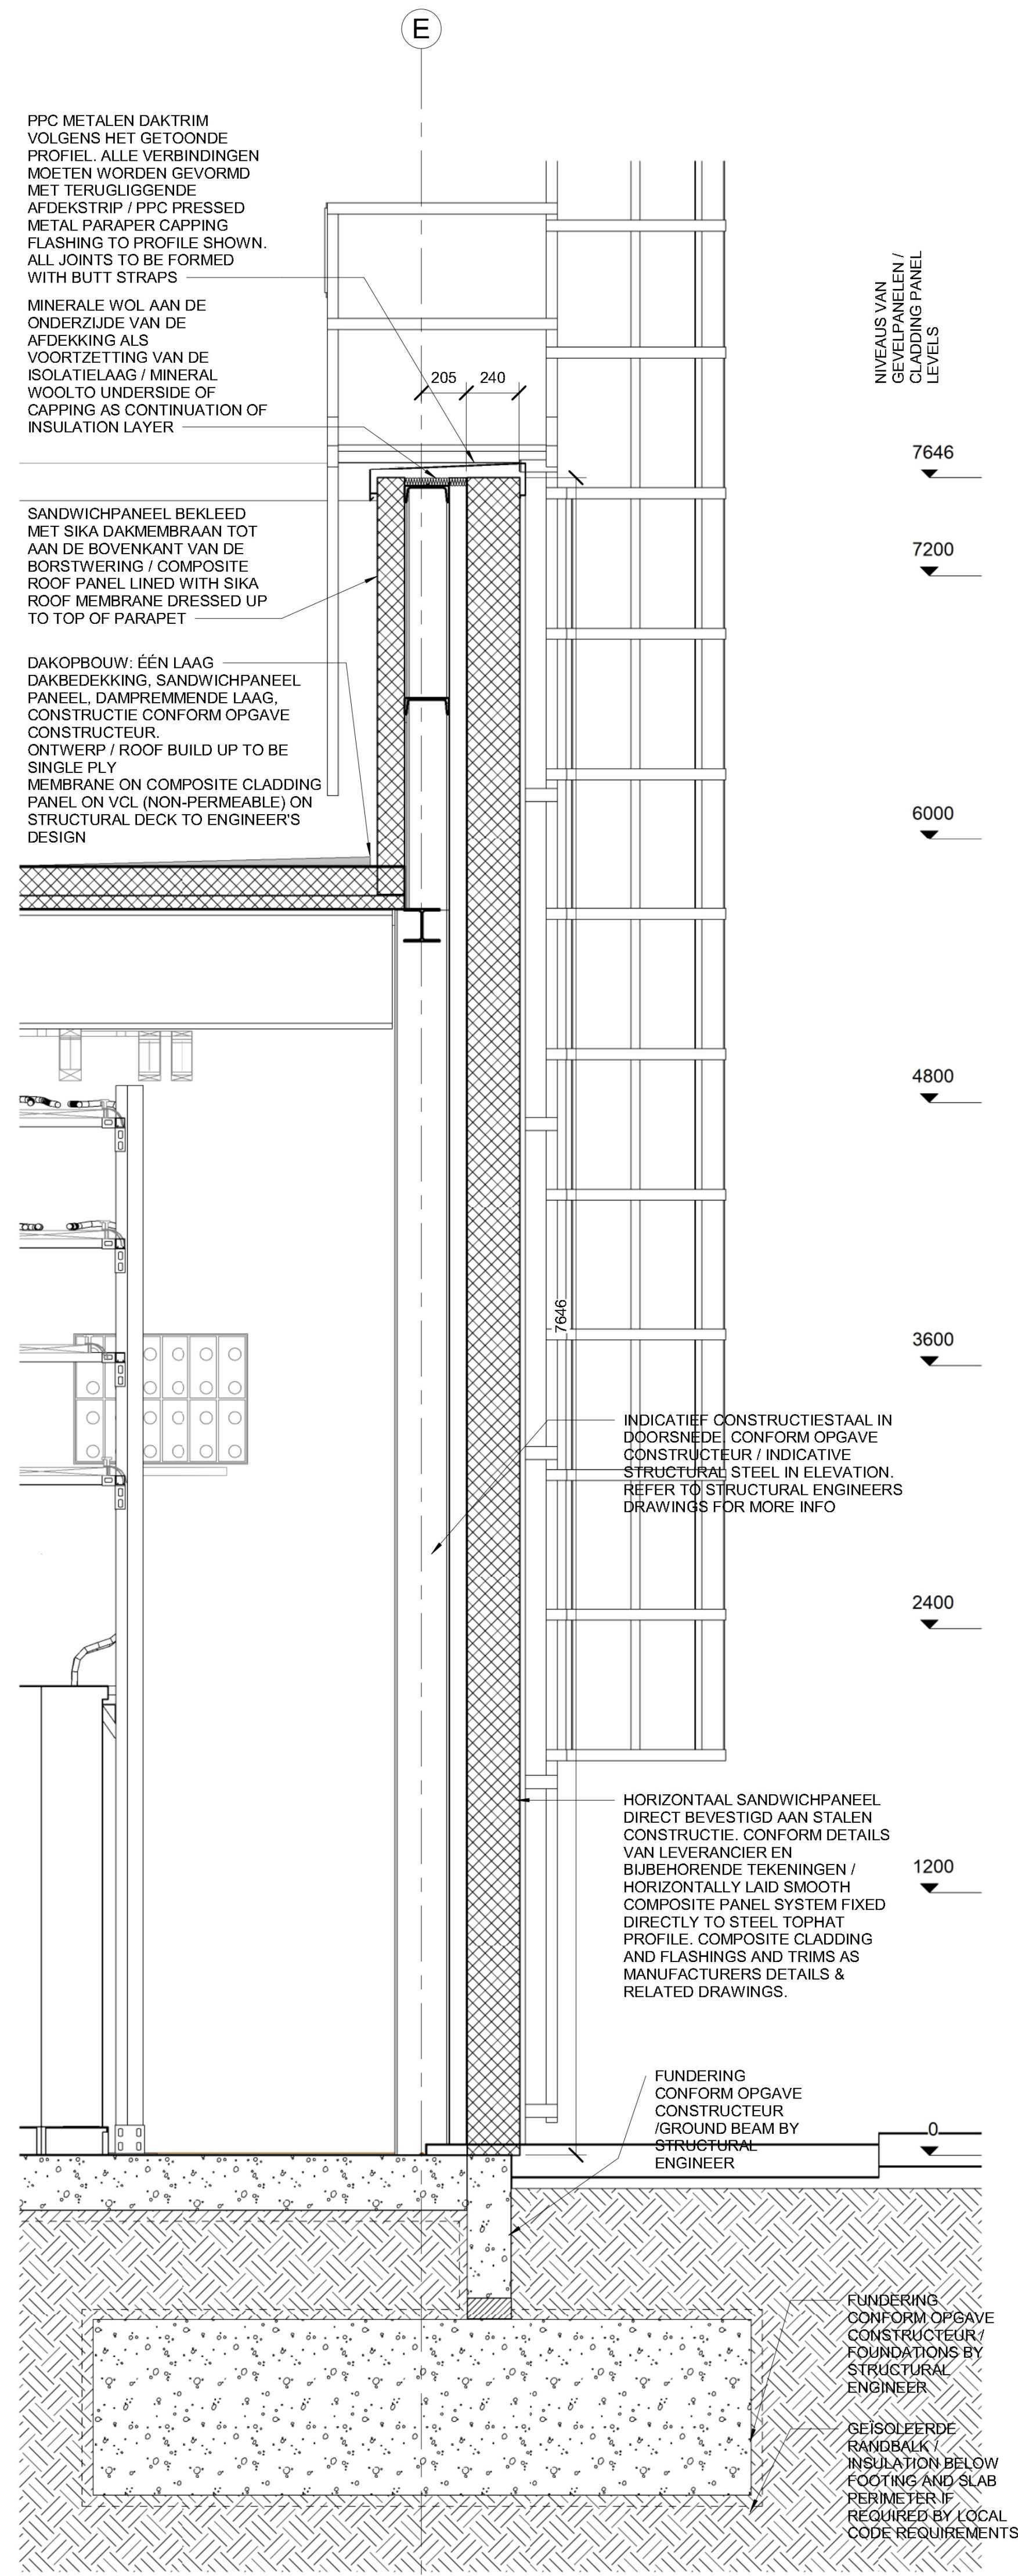


PRINCIPE DOORSNEDE / WALL SECTION TYPICAL

1:20

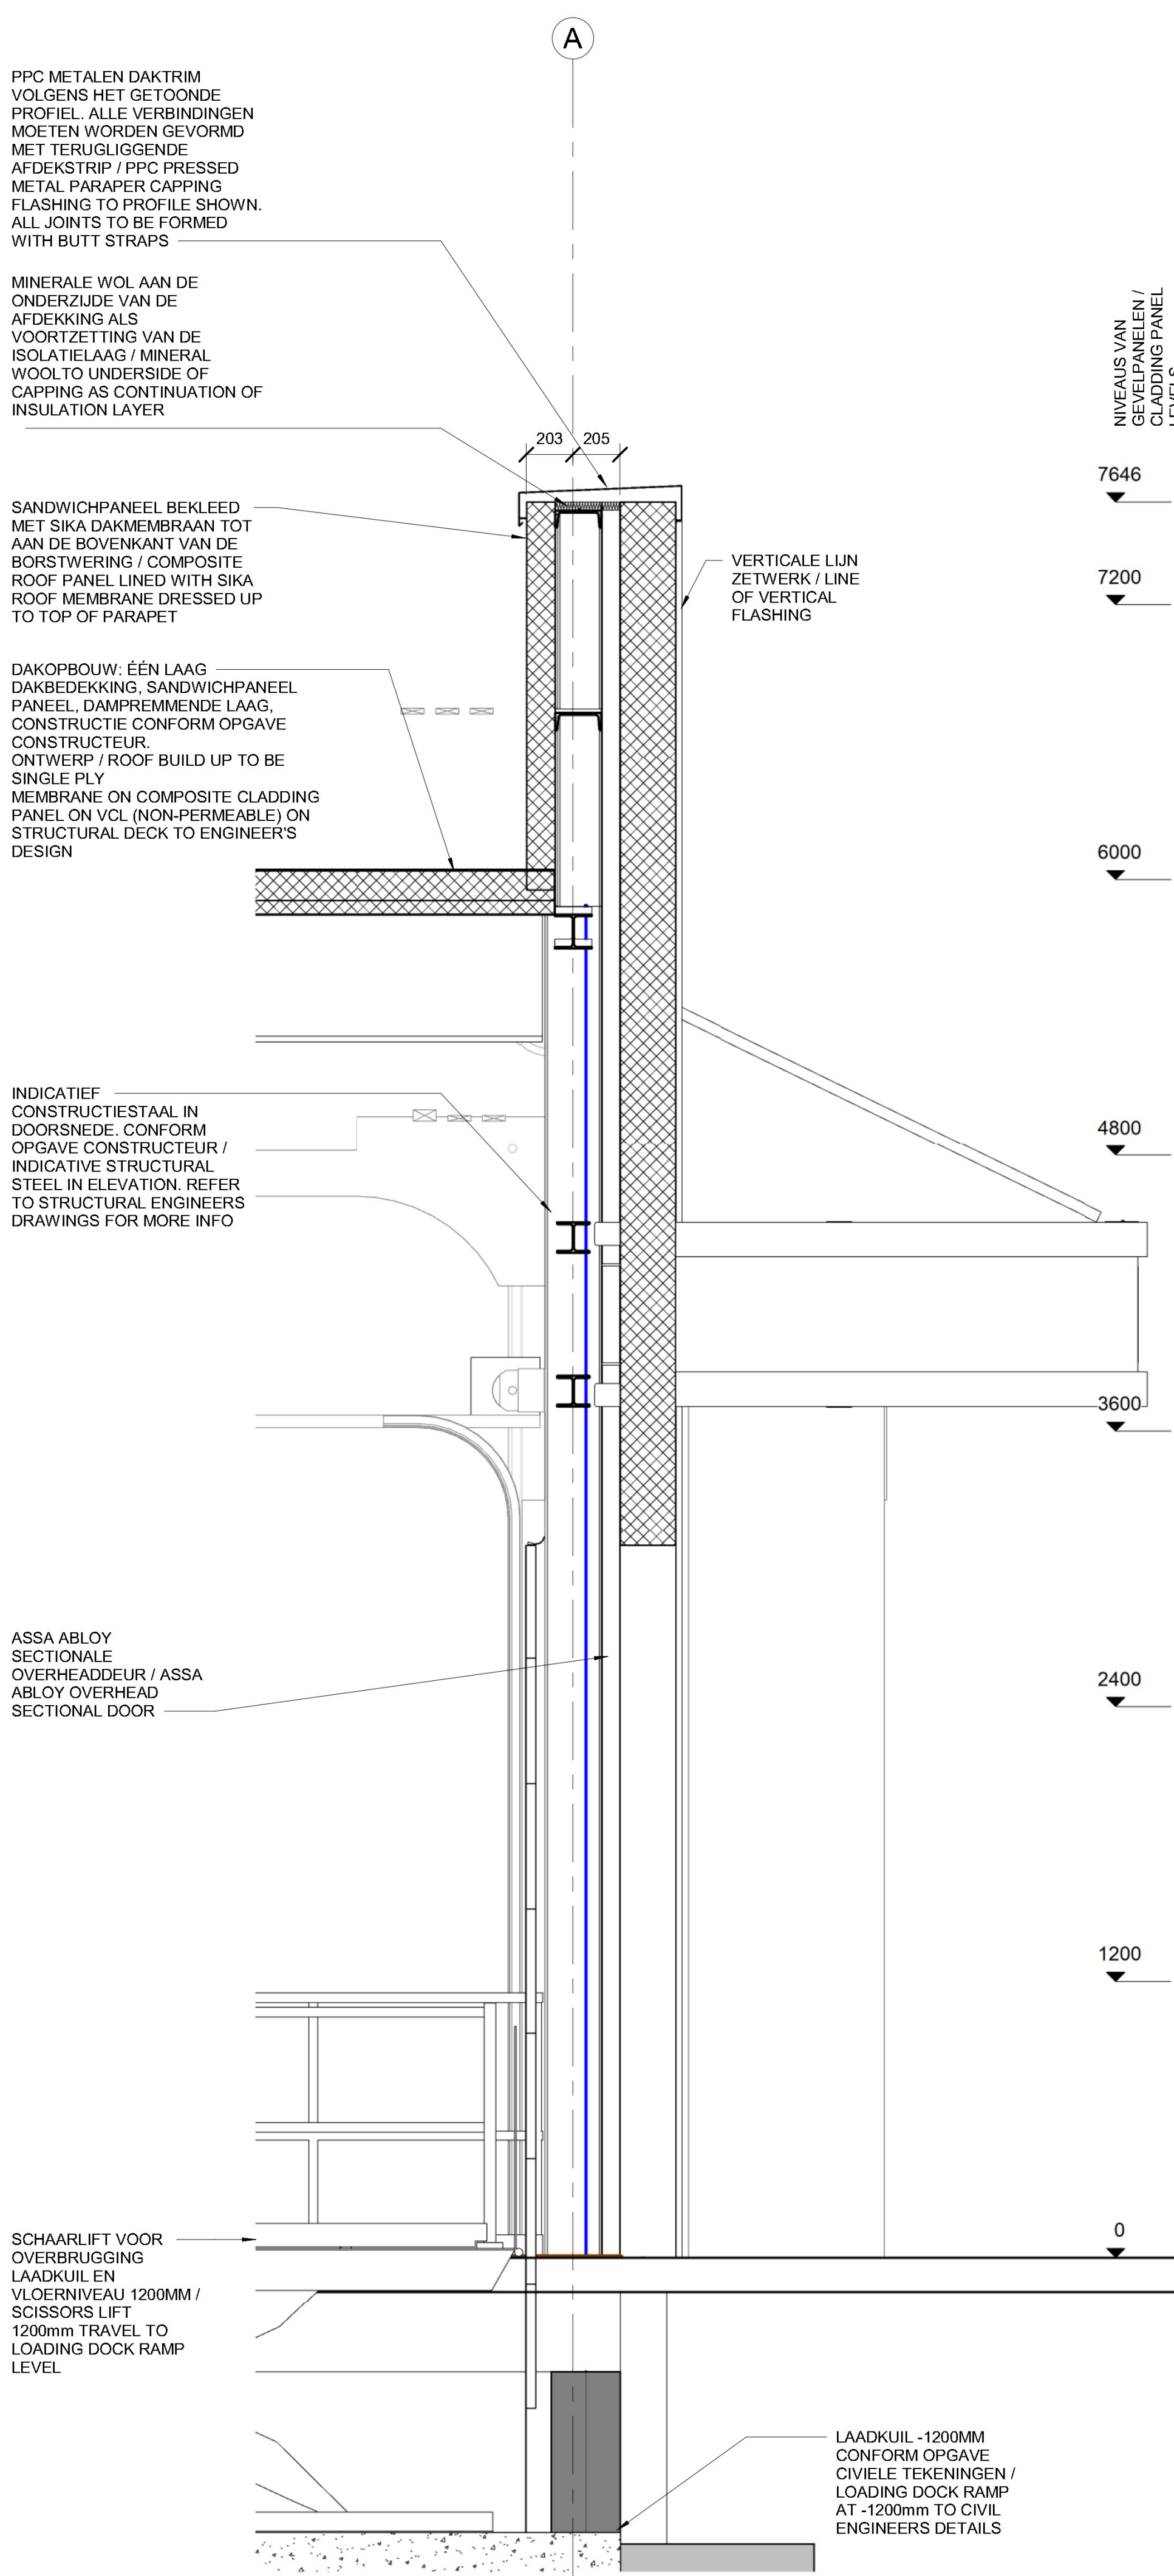


PRINCIPE DOORSNEDE DOCK SHELTER / WALL SECTION TYPE DOCK SHELTER

1:20

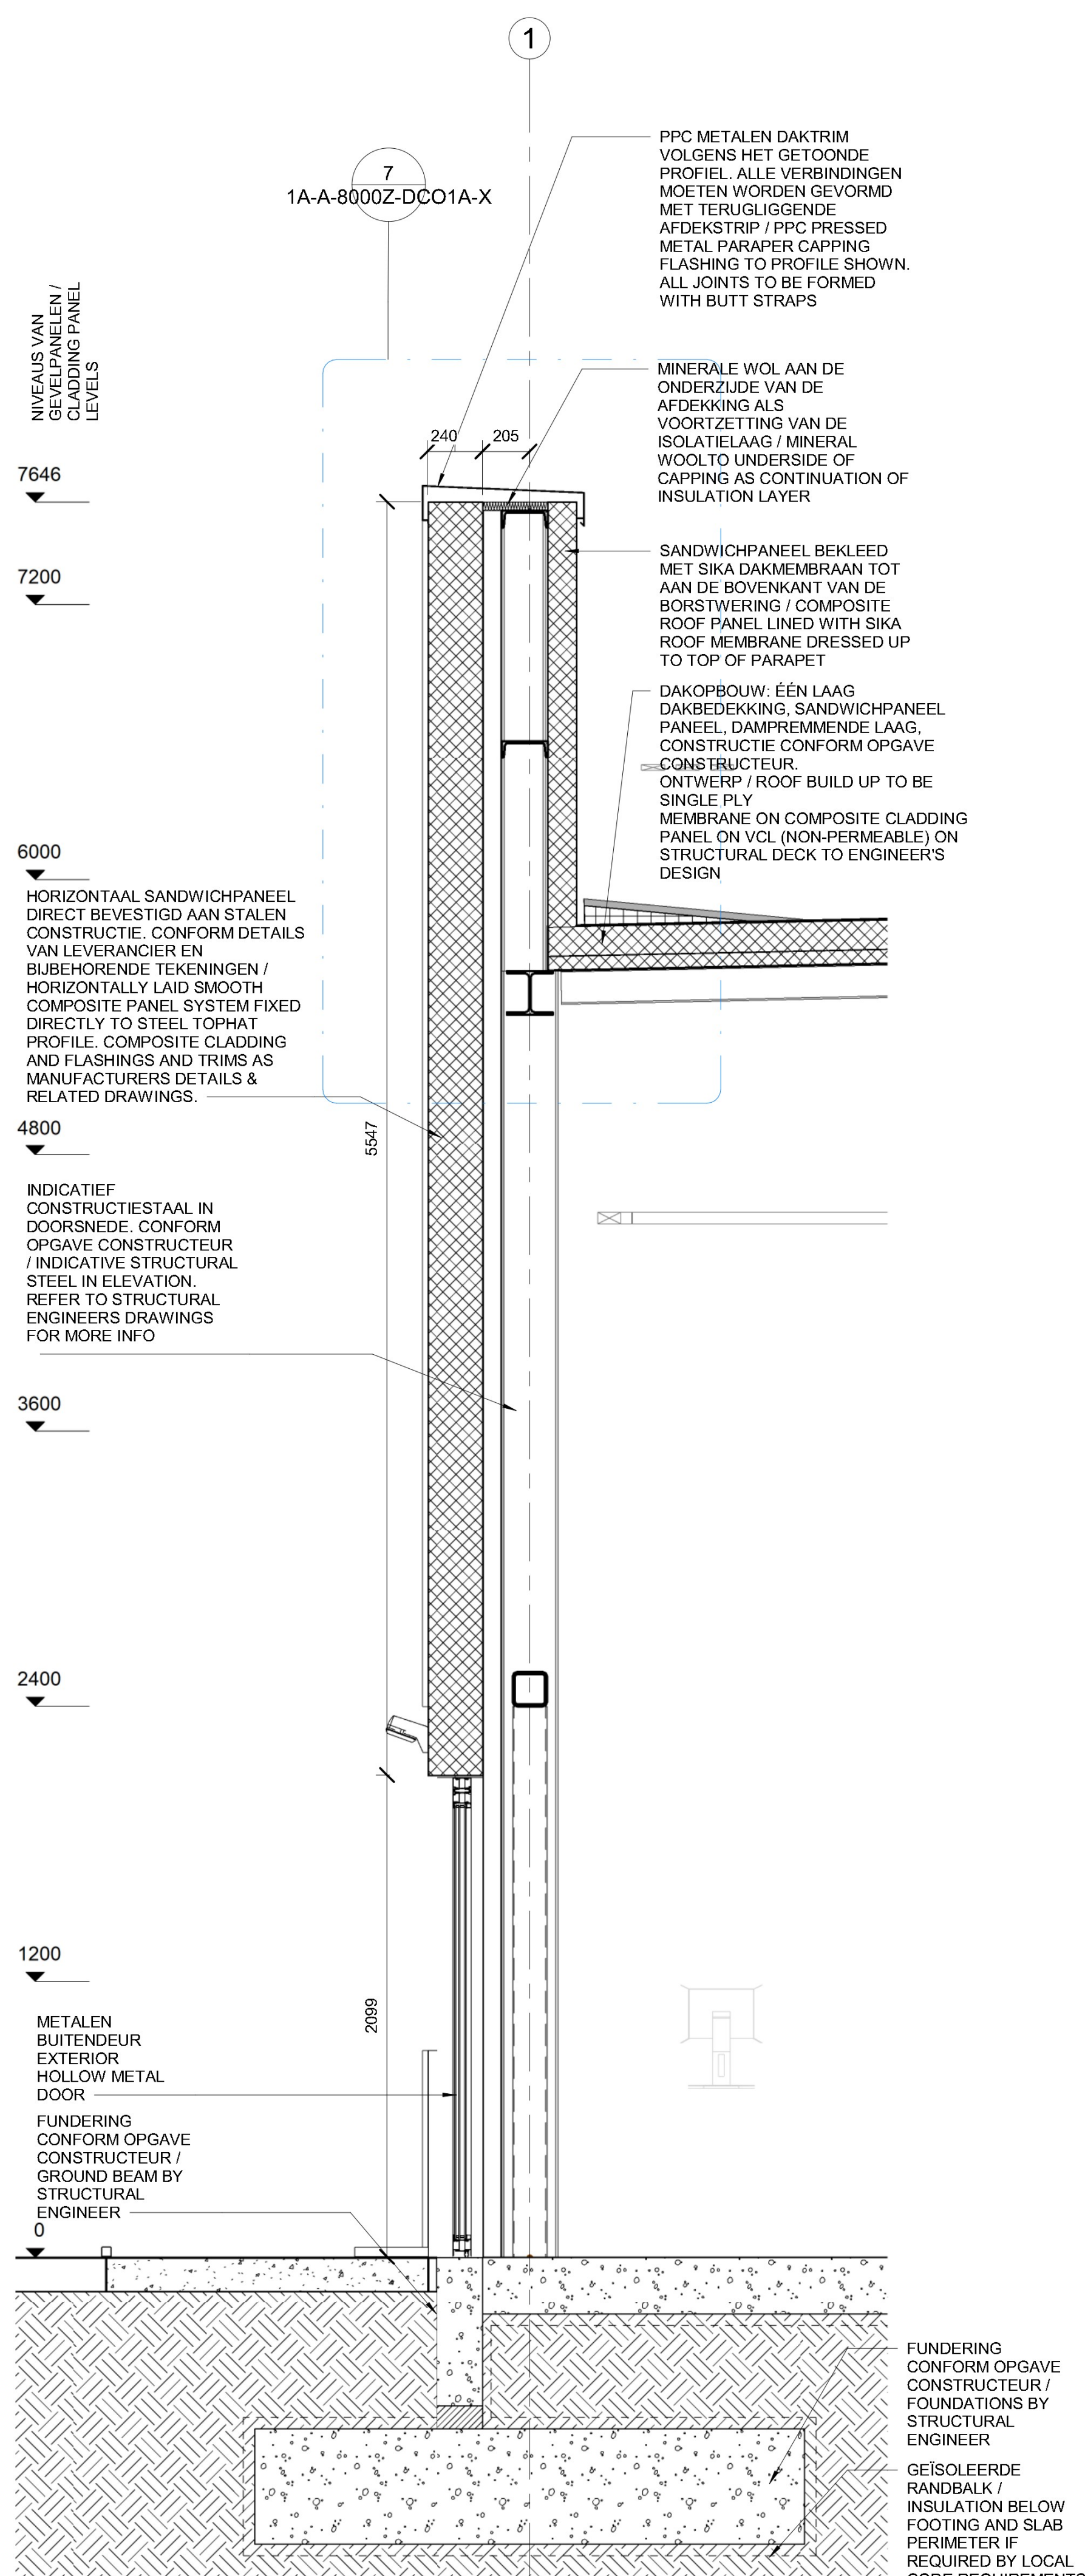

PRINCIPE DOORSNEDE TYPE D DEUR / WALL SECTION TYPE D DOOR

1:20

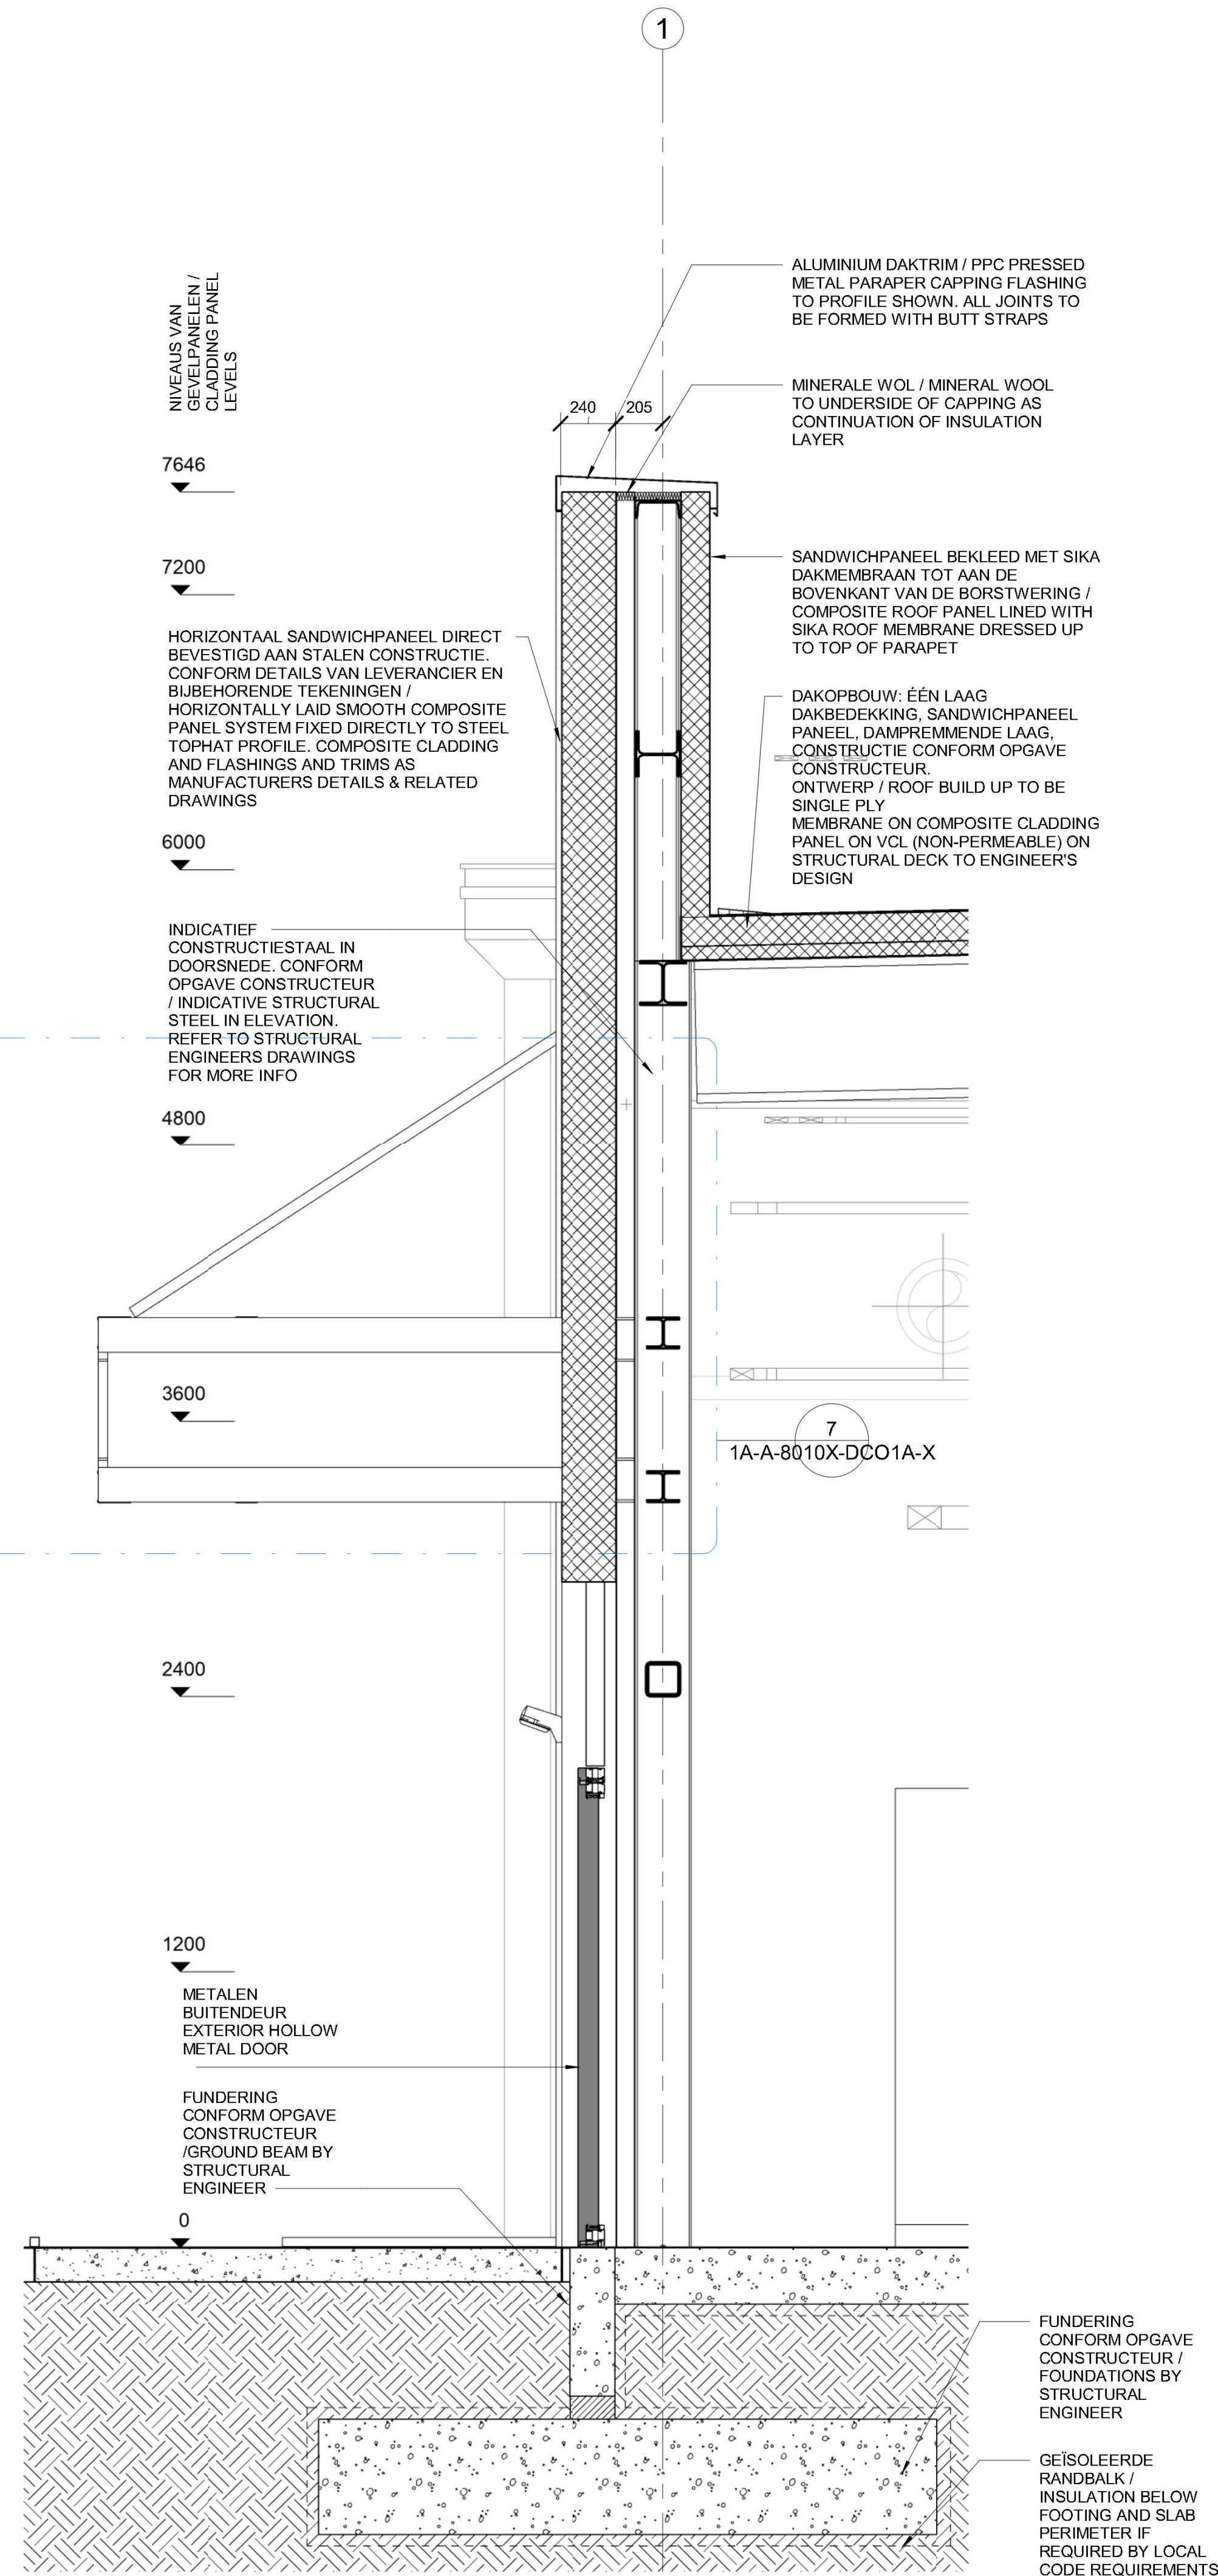



PRINCIPE DOORSNEDE TYPE DD DEUR / WALL SECTION TYPE DD DOOR

1:20

BOUWKUNDIG / ARCHITECTURE:	CONSTRUCTIE / STRUCTURE:	INSTALLATIE TECHNISCH / MEP:
Arup B.V. Naritaweg 118 1043 CA Amsterdam The Netherlands	Arup B.V. Naritaweg 118 1043 CA Amsterdam The Netherlands	Arup B.V. Naritaweg 118 1043 CA Amsterdam The Netherlands

ARUP

AANVRAAG OMGEVINGSVERGUNNING /
PERMITTING PACKAGE
(NIET VOOR UITVOERING /NOT FOR CONSTRUCTION)

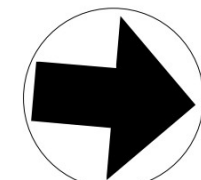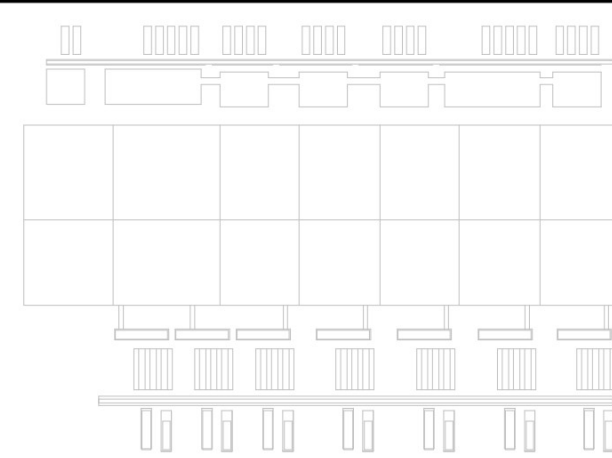

REVISIE / REVISIONS		
NR / NO.	DATUM / DATE	OMSCHRIJVING / DESCRIPTION
0.1	2022-06-16	Omgevingsvergunning Definitief / WABO Permit Issue

Getekend /
Drawn By:
CK
Gecontroleerd /
Checked By:
CO
Goedgekeurd /
Approved By:
AG

DC1A ARCH
B. Haitzemastraat
9672 DC Winschoten
Netherlands
Project Nr. / Project No.: 286821-00

DC PRINCIPE DOORSNEDE GEVEL - BLAD 1
VAN 4 / DC TYPICAL EXTERNAL WALL
SECTIONS - SHEET 1 OF 4
Discipline / Discipline:
ARCHITECTURE
Schaal / Scale: 1:20
Formaat / Sheet Size: A0

Tekening Nummer / Sheet Number:
1A-A-3600X-DC01A-Z
Huidige Revisie / Current Rev: 0.1
Fase / Phase: Permitting
Model Naam / Model Name: 1A-ARCH
Bestandsformaat / Native File Format: Revit V. 2022.1