




13-6-2022 17:04:32

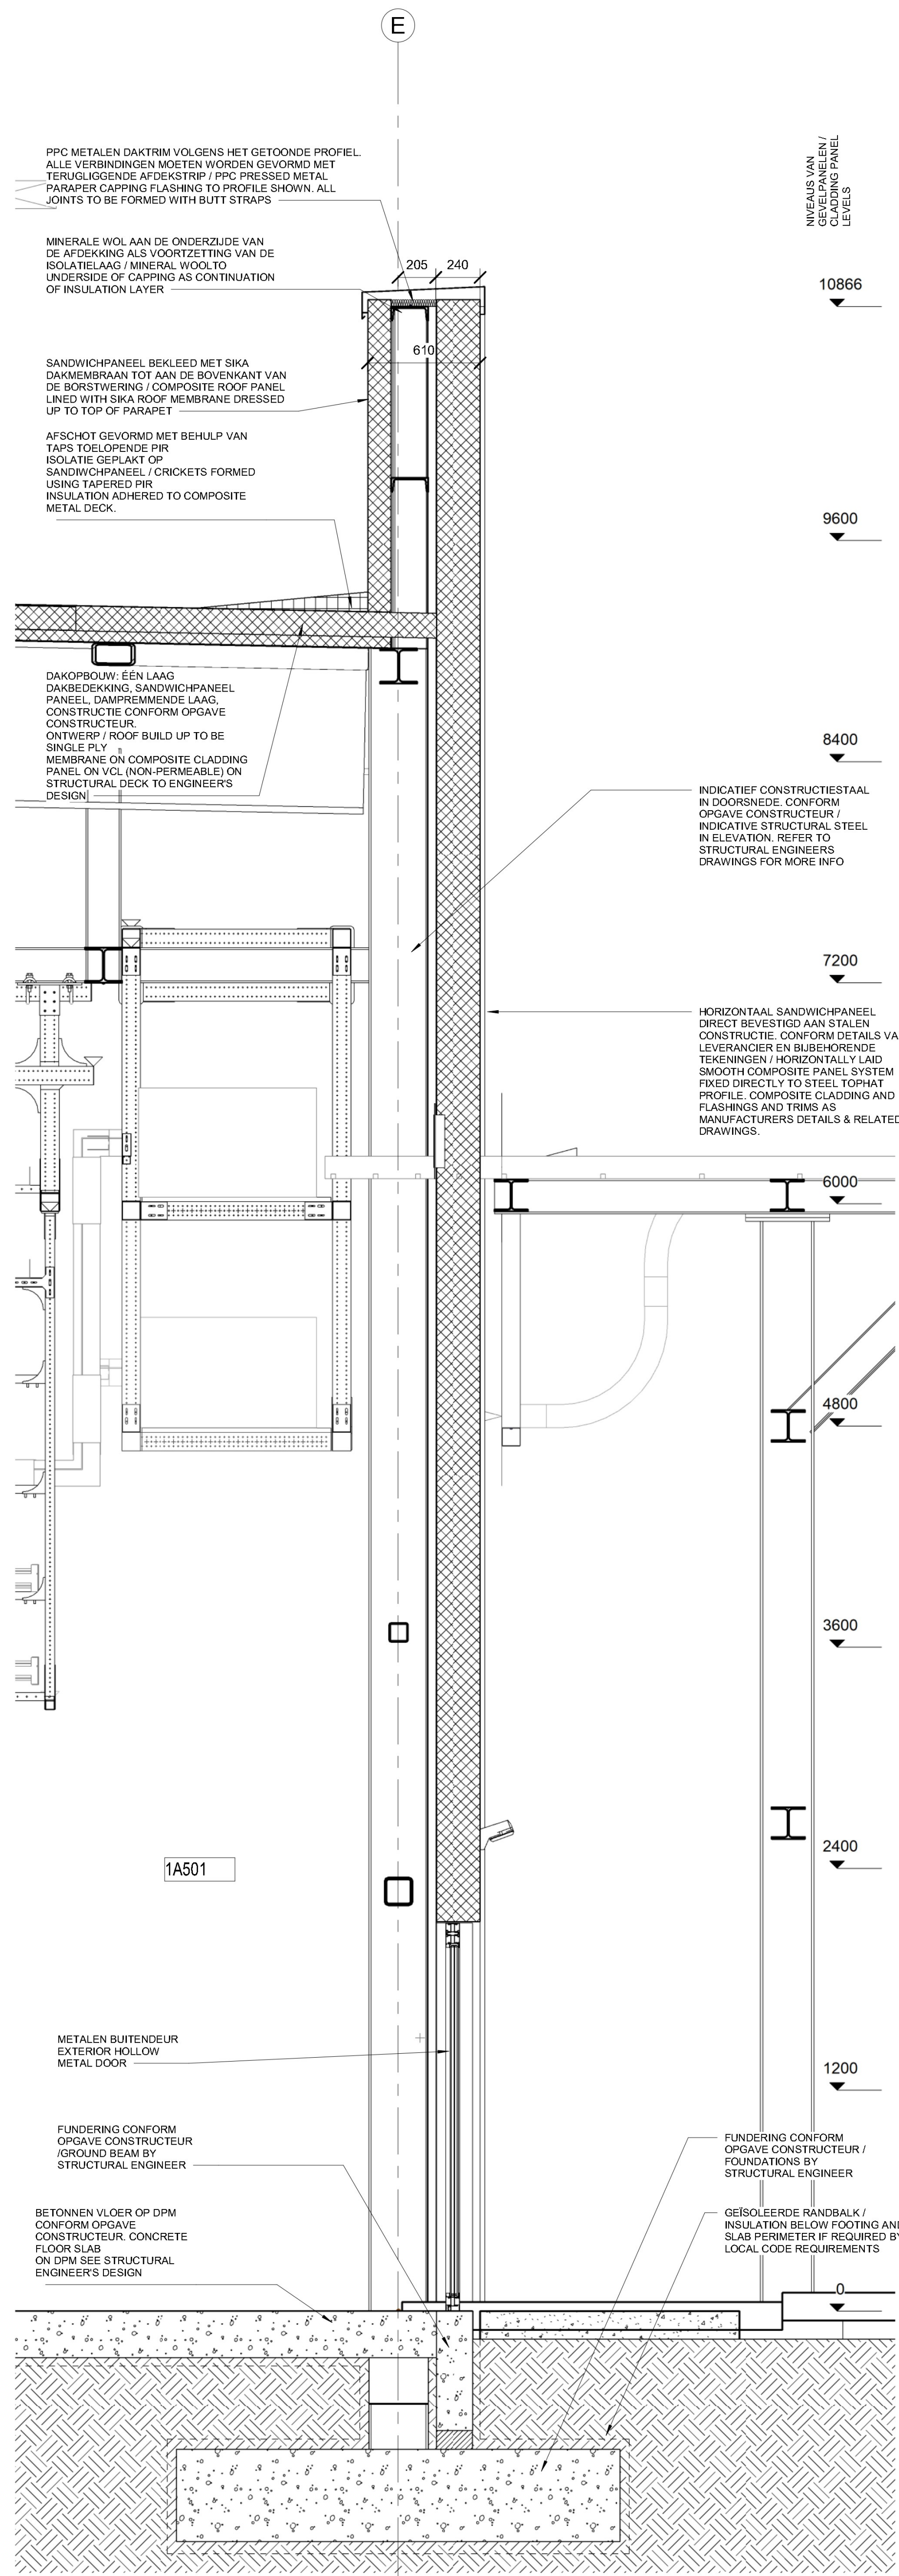


1 PRINCIPE DOORSNEDE TYPE D DEUR / WALL SECTION TYPE D DOOR
1 : 20

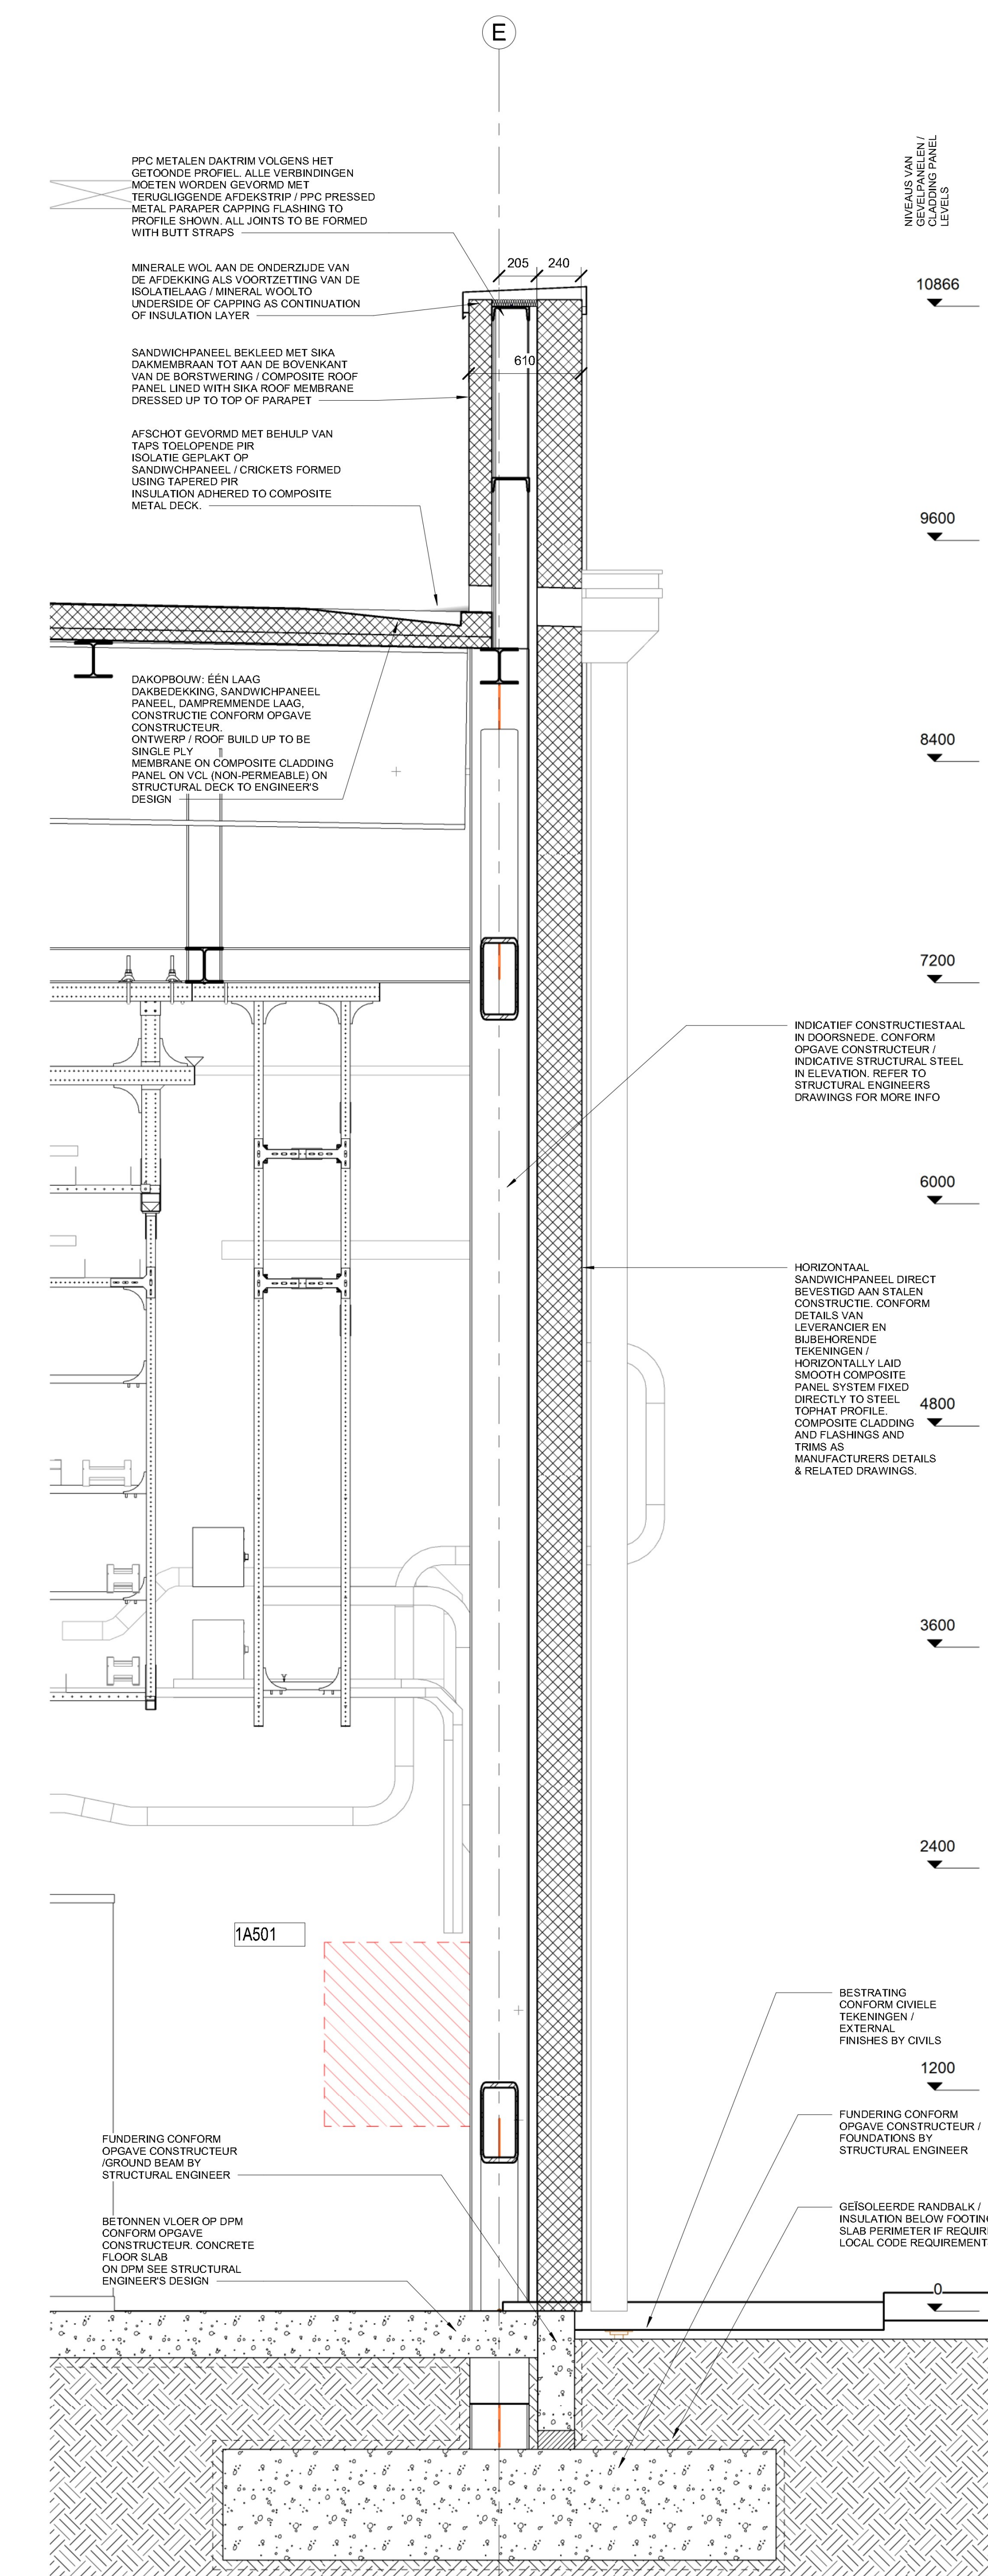

2 PRINCIPE DOORSNEDE HWA VERGAARBAK / WALL SECTION HOPPER
1 : 20

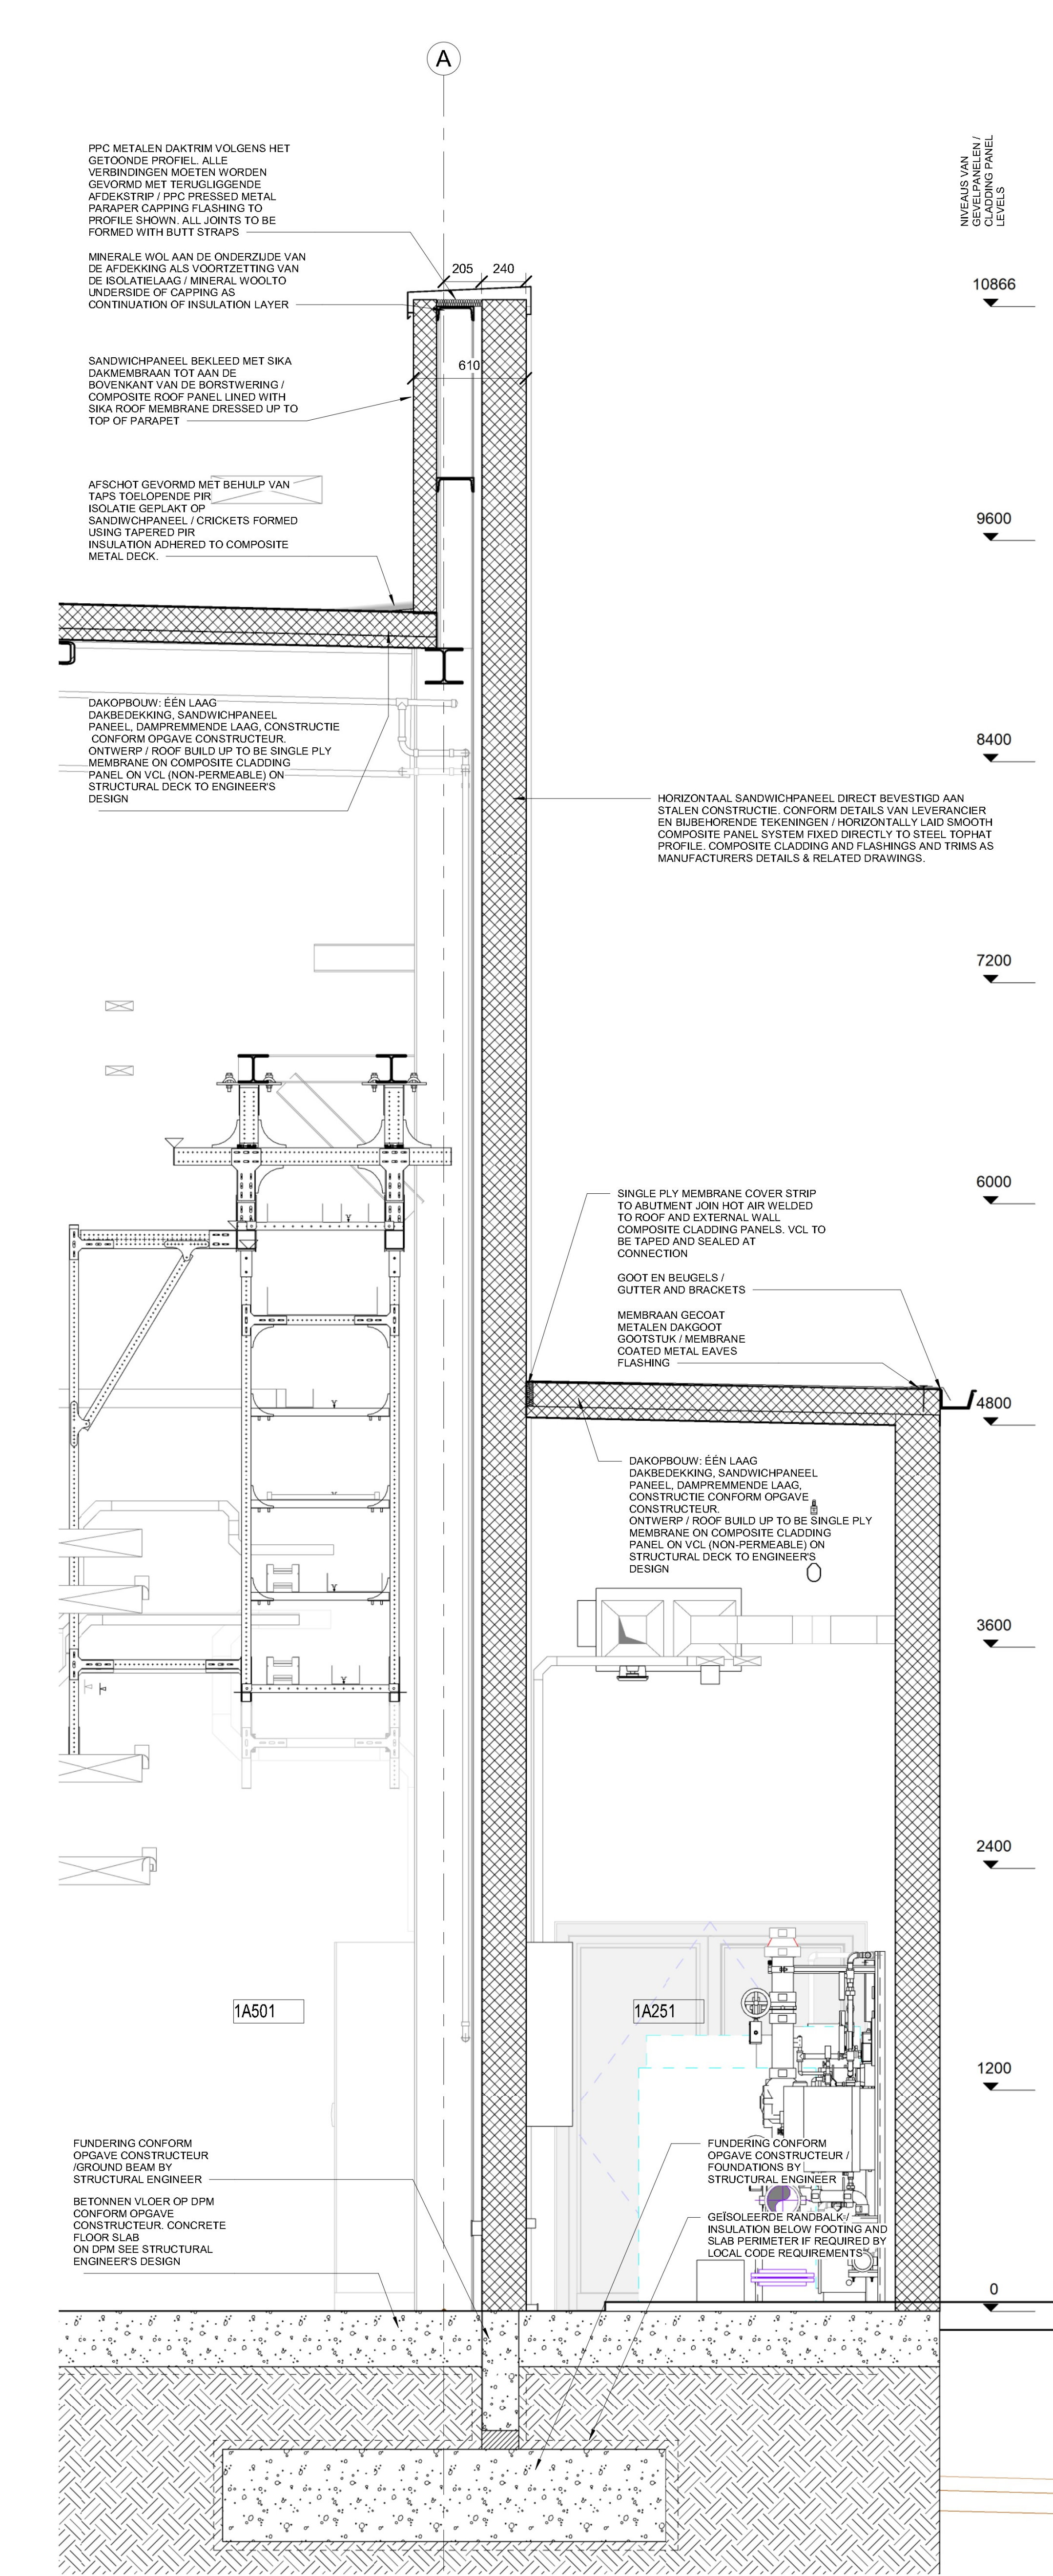

3 PRINCIPE DOORSNEDE BRANDSCHACHT / WALL SECTIONS FIRE RISER
1 : 20

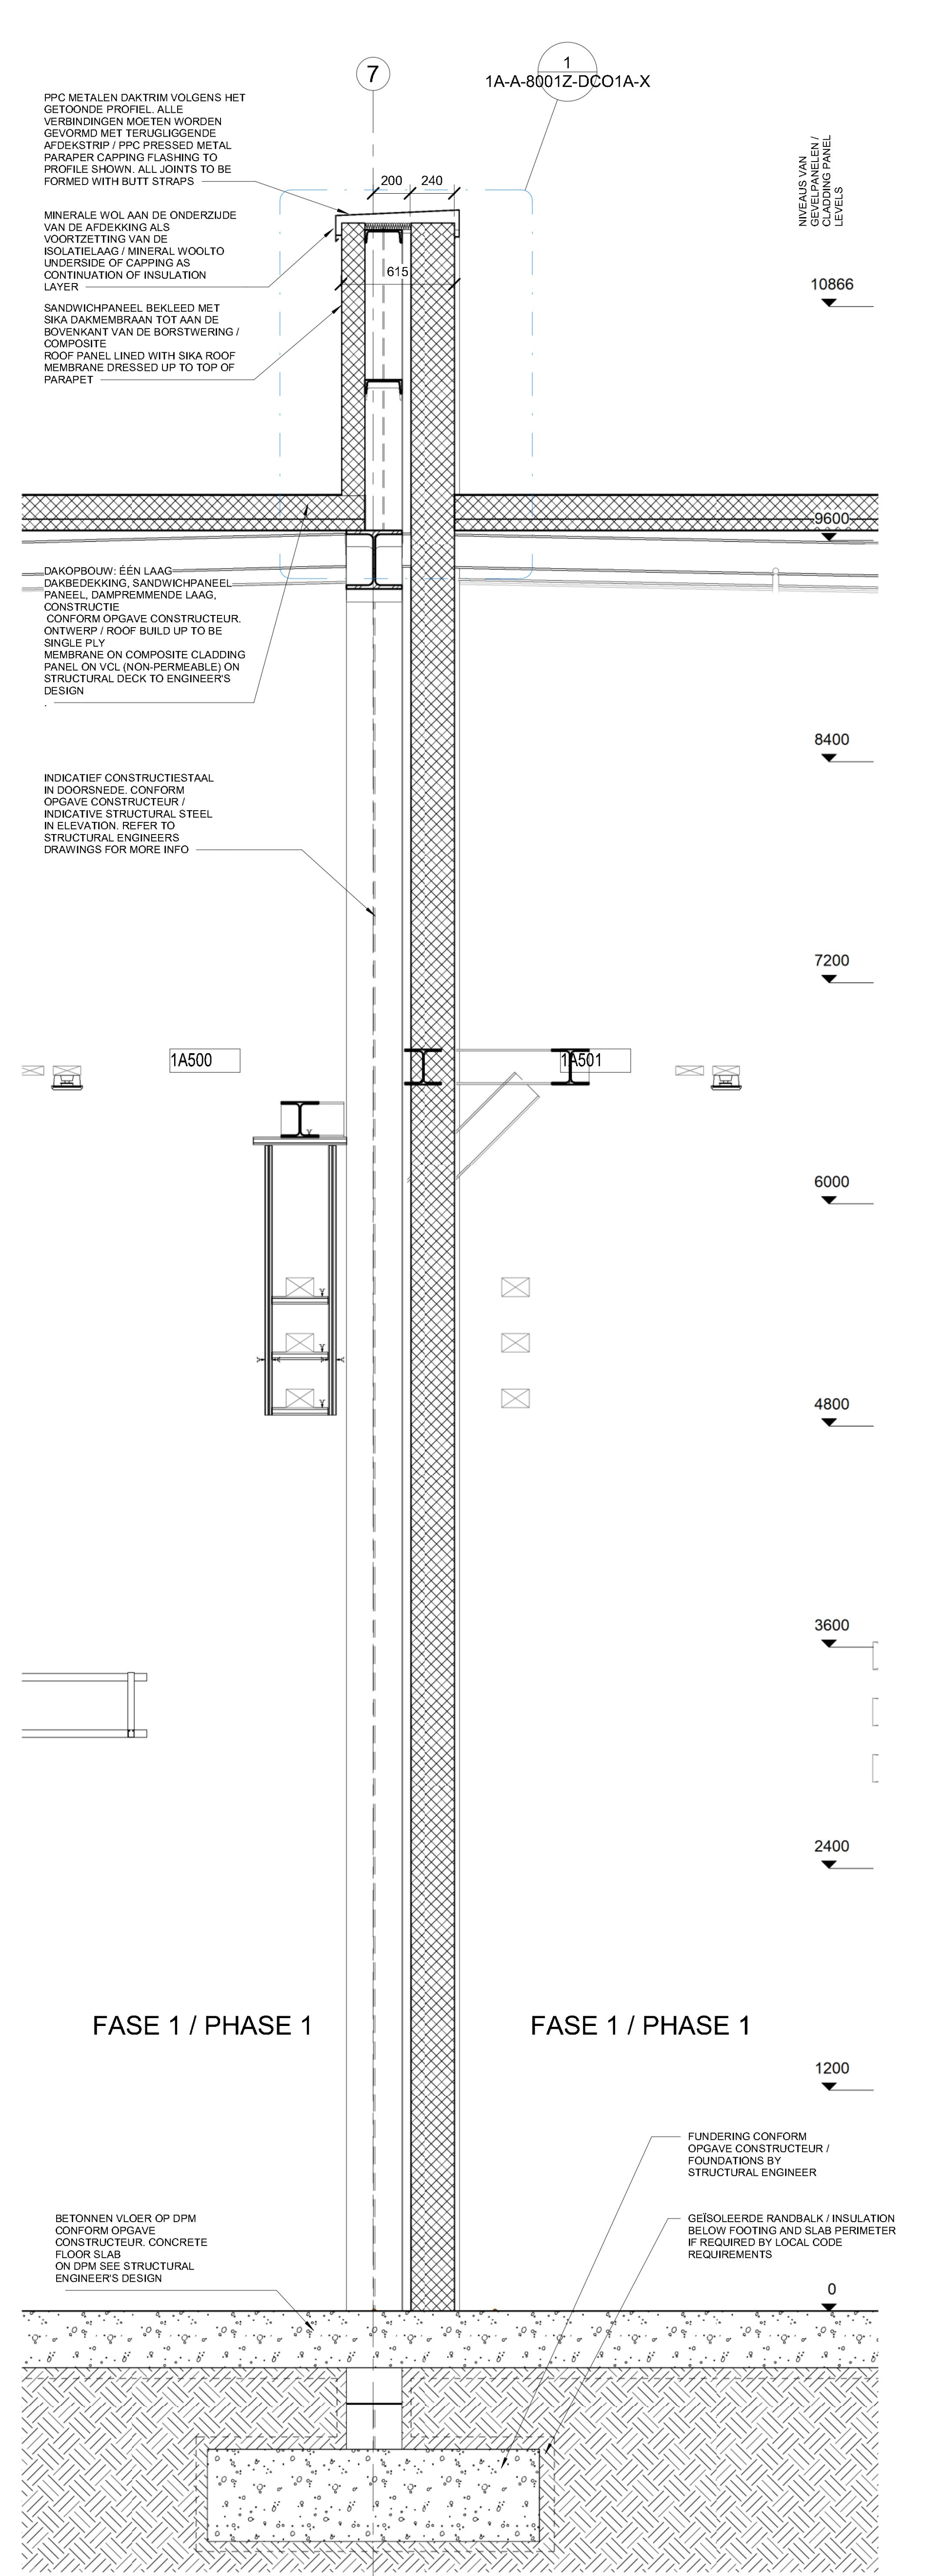


4 PRINCIPE DOORSNEDE FASE 1-FASE 1 / WALL SECTION PHASE 1-PHASE 2
1 : 20

BOUWKUNDIG / ARCHITECTURE	CONSTRUCTIE / STRUCTURE	INSTALLATIE TECHNISCH / MEP
Arup B.V. Naritaweg 118 1043 CA Amsterdam The Netherlands	Arup B.V. Naritaweg 118 1043 CA Amsterdam The Netherlands	Arup B.V. Naritaweg 118 1043 CA Amsterdam The Netherlands



AANVRAAG OMGEVINGSVERGUNNING /
PERMITTING PACKAGE
(NIET VOOR UITVOERING / NOT FOR CONSTRUCTION)

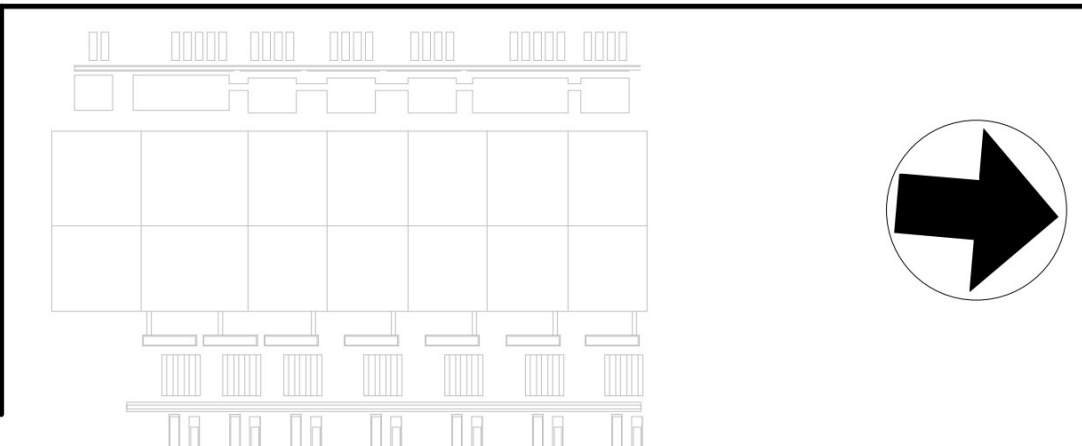

REVISIE / REVISIONS		Getekend / Drawn By:
NR. / NO.	DATUM / DATE	OMSCHRIJVING / DESCRIPTION
0.1	2022-06-16	Omgevingsvergunning Definitief / WABO Permit Issue
		Gecontroleerd / Checked By:
		Goedgekeurd / Approved By:

DC1A ARCH
B. Haitzemastraat
9672 DC Winschoten
Netherlands
Project Nr. / Project No.: 286821-00

DC PRINCIPE DOORSNEDE GEVEL - BLAD 3
VAN 4 / DC TYPICAL EXTERNAL WALL
SECTIONS - SHEET 3 OF 4
Discipline / Discipline:
ARCHITECTURE
Schaal / Scale: 1 : 20
Formaat / Sheet Size: A0

Tekening Nummer / Sheet Number:
1A-A-3602X-DC01A-Z
Huidige Revisie / Current Rev: 0.1
Fase / Phase: Permitting
Model Naam / Model Name: 1A-ARCH
Bestandsformaat / Native File Format: Revit V. 2022.1