


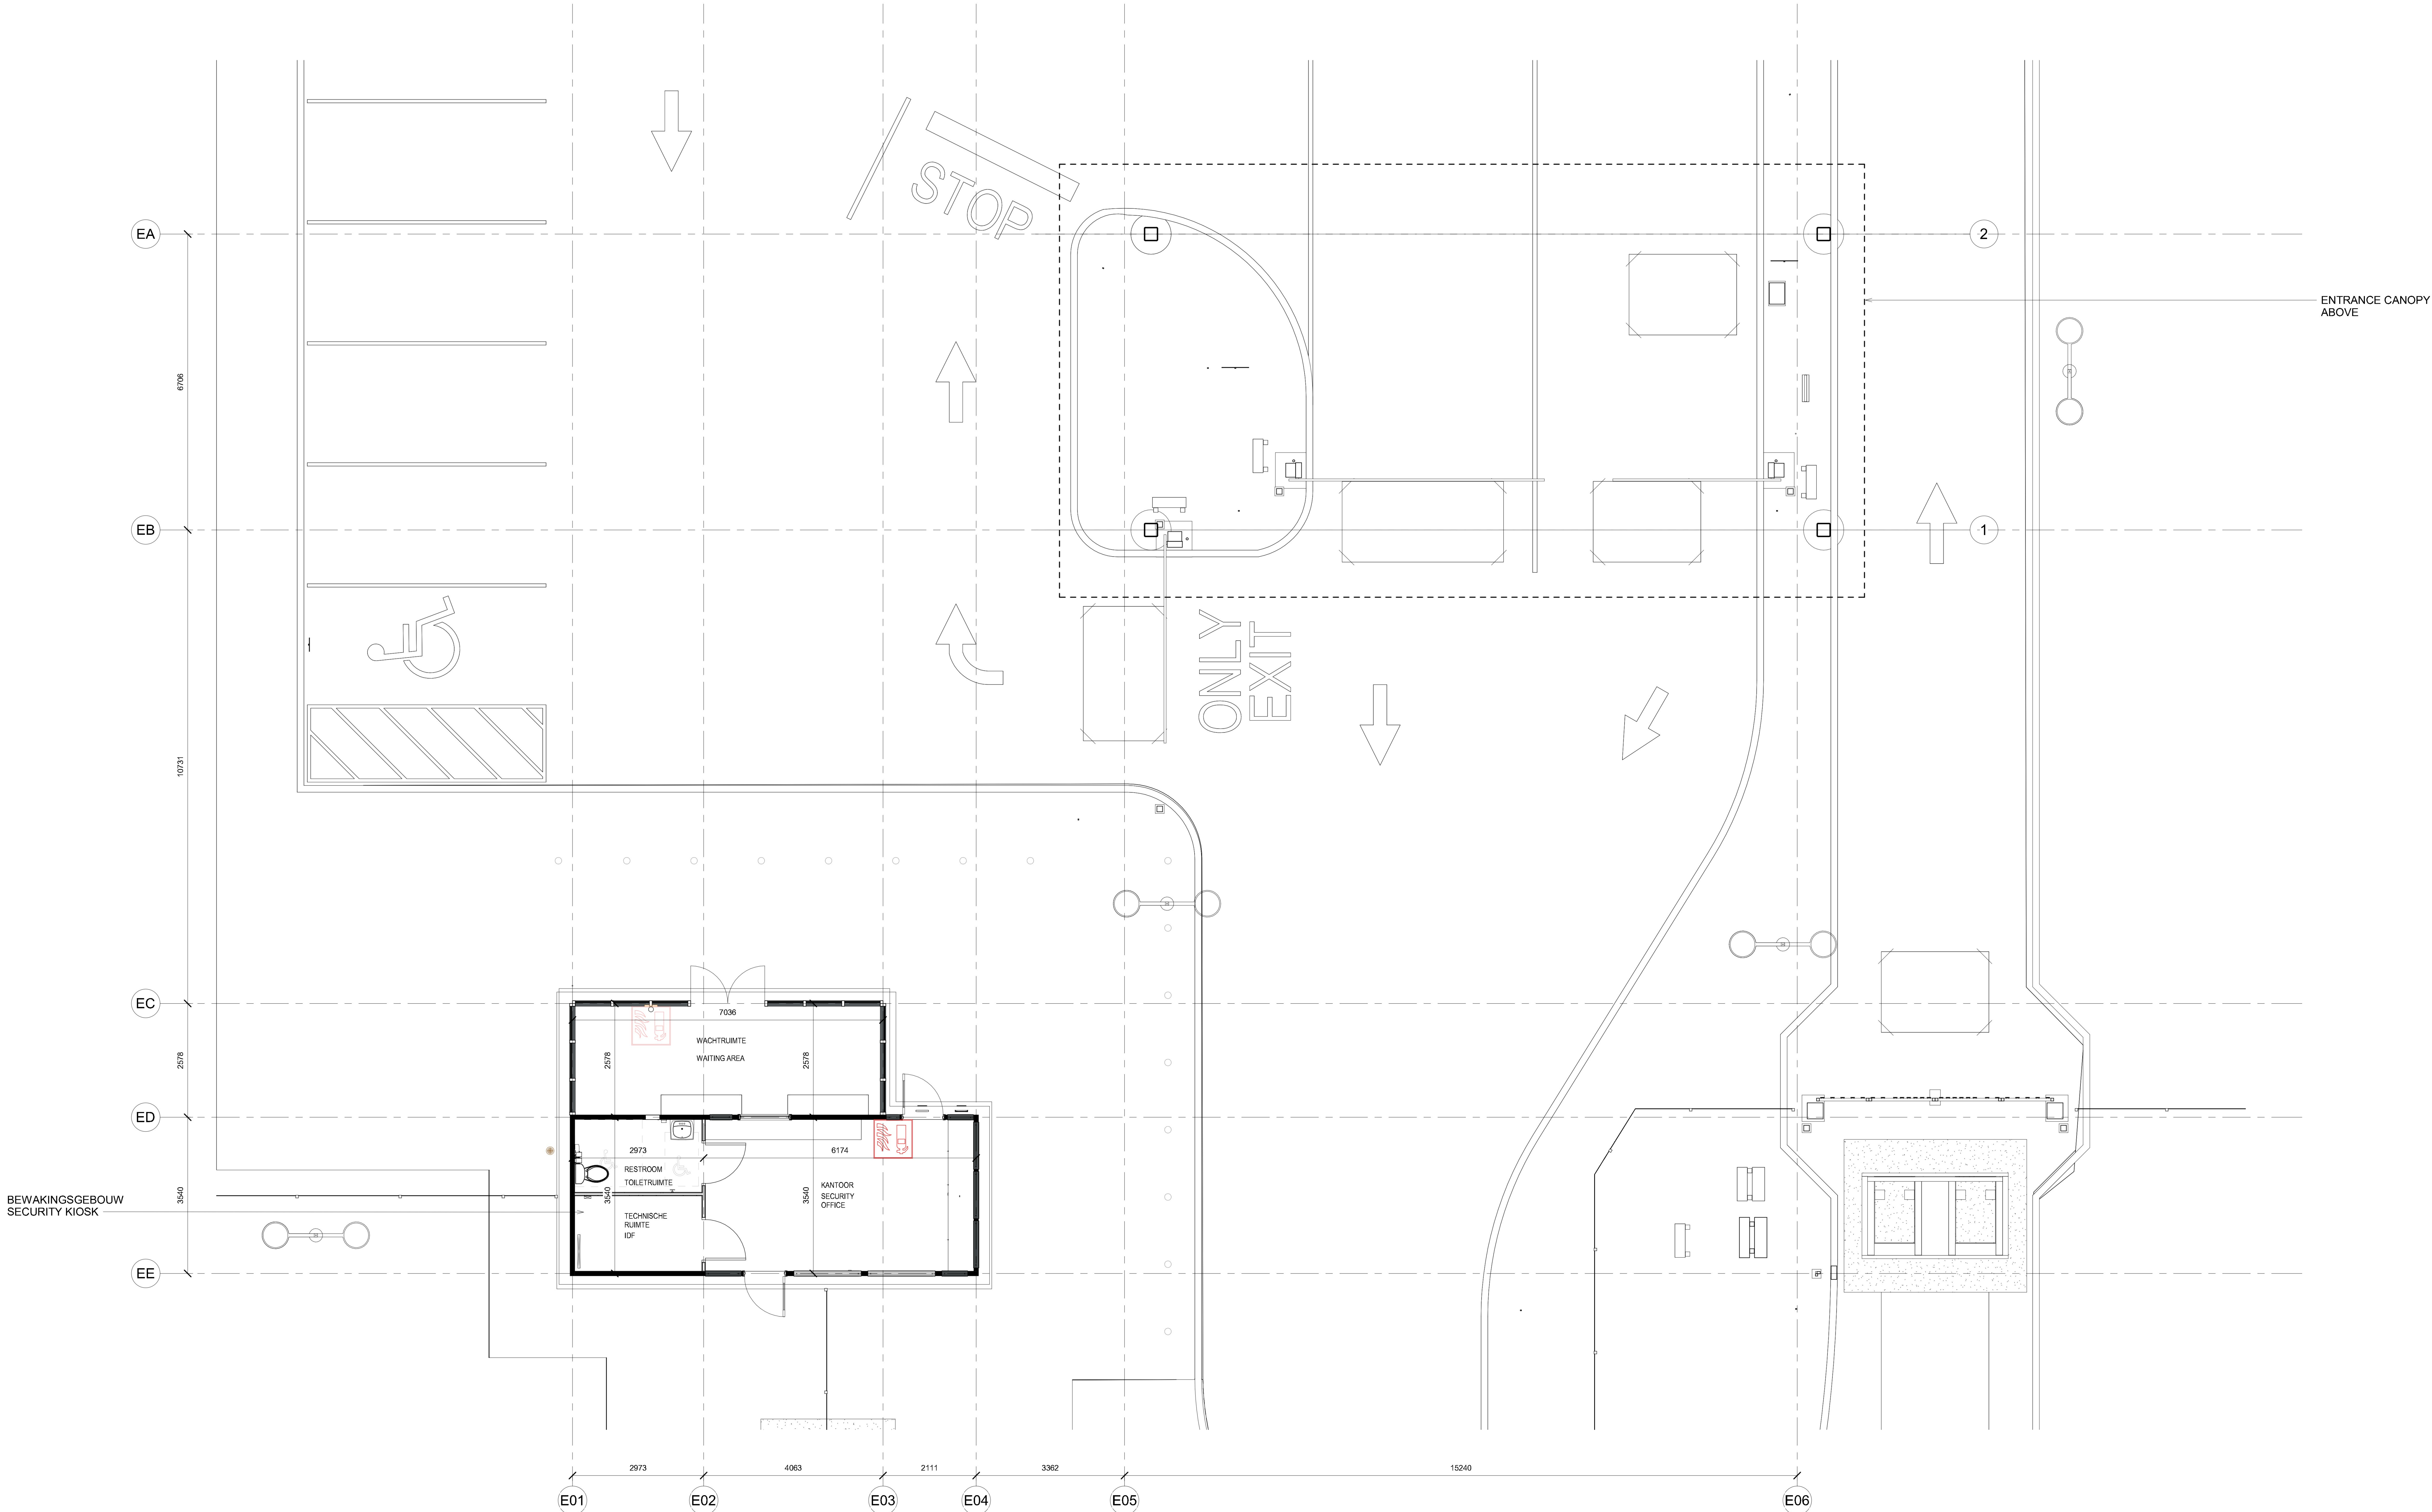


1 INGANGSGEBOUW PLATTEGROND BEGANE GROND - GATE HOUSE GROUND FLOOR PLAN
1 : 50

ARCHITECTURE:
ARCHITECTUUR:
Hyphen
3 Charlecote Mews,
Staple Gardens,
Winchester, SO23 8SR, UK
t: +44 1962 835 500
e: info@hyphen.archi

STRUCTURE:
CONSTRUCTIE:
Jubb Consulting Engineers Ltd
Suite B, The West Suite
St James Court, St James
Parade, Bristol, BS1 3LH, UK
t: +44 117 922 6266
e: bristol@jubb.uk.com

MEP:
MEP:
Red Engineering Design Ltd
100 New Oxford Street
London WC1H 1HB, UK
t: +44 20 7299 8260
e: london@red-eng.com

WABO PERMIT (ADDENDUM, NOT FOR CONSTRUCTION)
WABO VERGUNNING (ADDENDUM, NIET VOOR BOUW)
21-04-23

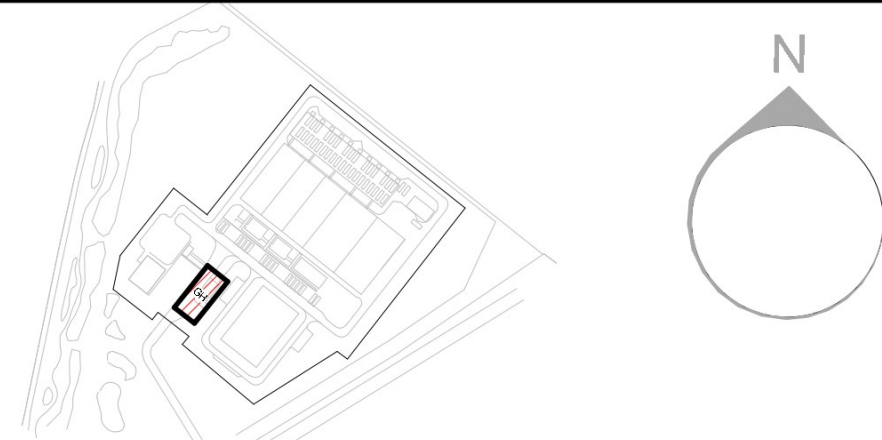

REVISIONS/REVISIES		
NO.	DATE/DATUM	DESCRIPTION/BESCHRIJVING
0.1	28.10.22	Draft WABO/Concept WABO
0.2	02.12.22	WABO Permit (Addendum) WABO Vergunning
0.3	21.04.23	WABO Permit (Addendum) WABO Vergunning (Addendum)

Drawn By:
Opgesteld door:
AM
Approved By:
Goedgekeurd door:
PL
Design Team:
Ontwerpteam:
RED

PROPOSED DC/
VOORGESTELDE DC

Project Number/Projectnummer: P.020212

INGANGSGEBOUW PLATTEGROND
BEGANE GROND - SITE ENTRANCE
GROUND FLOOR PLAN

Discipline:
ARCHITECTURAL
Scale/Schaal: 1 : 50
Sheet Size/Bladformaat: A0

Sheet Number/Nummer blad:
GH01-A-2300-0-PRM

Current Rev/Huidige herz: 0.3
Phase/Fase: PERMITTING/TEGESTAANO
Model Name/Modelnaam: ARCH-PERMIT
Native File Format/Native bestandsformaat: Revit v. 2023.1