


19/04/2023 15:36:34


ARCHITECTURE:
ARCHITECTUUR:
Hyphen
3 Charlecote Mews,
Staple Gardens,
Winchester, SO23 8SR, UK
t: +44 1962 835 500
e: info@hyphen.archi

STRUCTURE:
CONSTRUCTIE:
Jubb Consulting Engineers Ltd
Suite B, The West Suite
St James Court, St James
Parade, Bristol, BS1 3LH, UK
t: +44 117 922 6266
e: bristol@jubb.uk.com

MEP:
MEP:
Red Engineering Design Ltd
100 New Oxford Street
London WC1H 1HB, UK
t: +44 20 7299 8260
e: london@red-eng.com

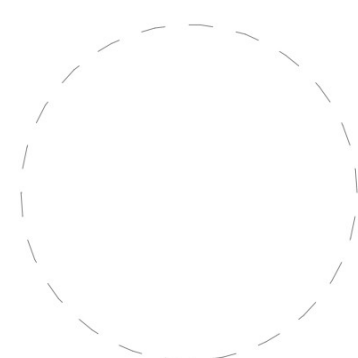

WABO PERMIT (ADDENDUM, NOT FOR CONSTRUCTION)
WABO VERGUNNING (ADDENDUM, NIET VOOR BOUW)
21-04-23

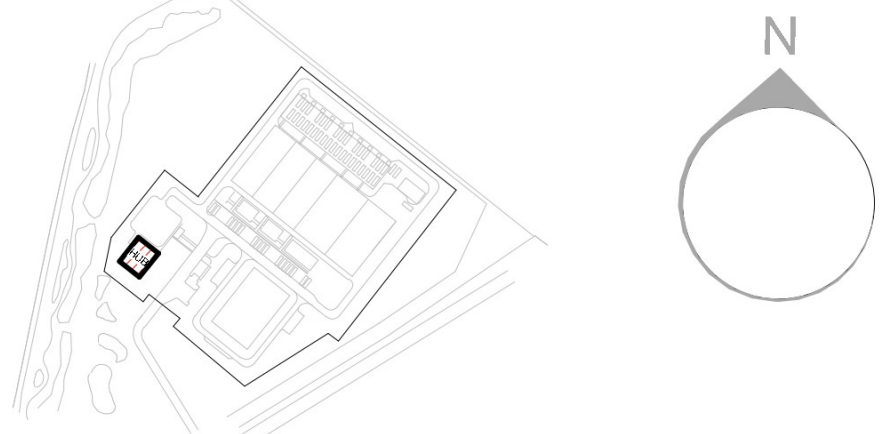

REVISIONS/REVISIES	
NO NR	DATE/TIJD
0.1	28.10.22
0.2	02.12.22
0.3	10.02.23
0.4	21.04.23

Drawn By:
Opgesteld door:
Approved By:
Goedgekeurd door:
Design Team:
Ontwerpteam:

PROPOSED DC/
VOORGESTELDE DC

Project Number/Projectnummer: P.020212

KANTOORGEBOUW BEGANE GROND -
OFFICE BUILDING GROUND FLOOR PLAN

Discipline:
ARCHITECTURAL
Scale/Schaal: 1 : 100
Sheet Size/Bladformaat: A0

Sheet Number/Nummer blad:
HUB01-A-2400-0-PRM

Current Rev/Huidige herz: 0.4
Phase/Fase: PERMITTING/TEGESTAANO
Model Name/Modelnaam: ARCH-PERMIT
Native File Format/Native bestandsformaat: Revit v. 2023.1



1 KANTOORGEBOUW BEGANE GROND - OFFICE BUILDING GROUND FLOOR
1 : 100

NOTE:
Emergency lighting shall be allowed to escape routes and general areas to achieve a level of 1 lux at finished floor level within 15 seconds of power failure for a duration of at least 60 minutes per the requirements of Building Decree 2012 Section 6.1 Article 6.3

NOTE:
Red clouds show the changes in relation to the previous WABO submission