


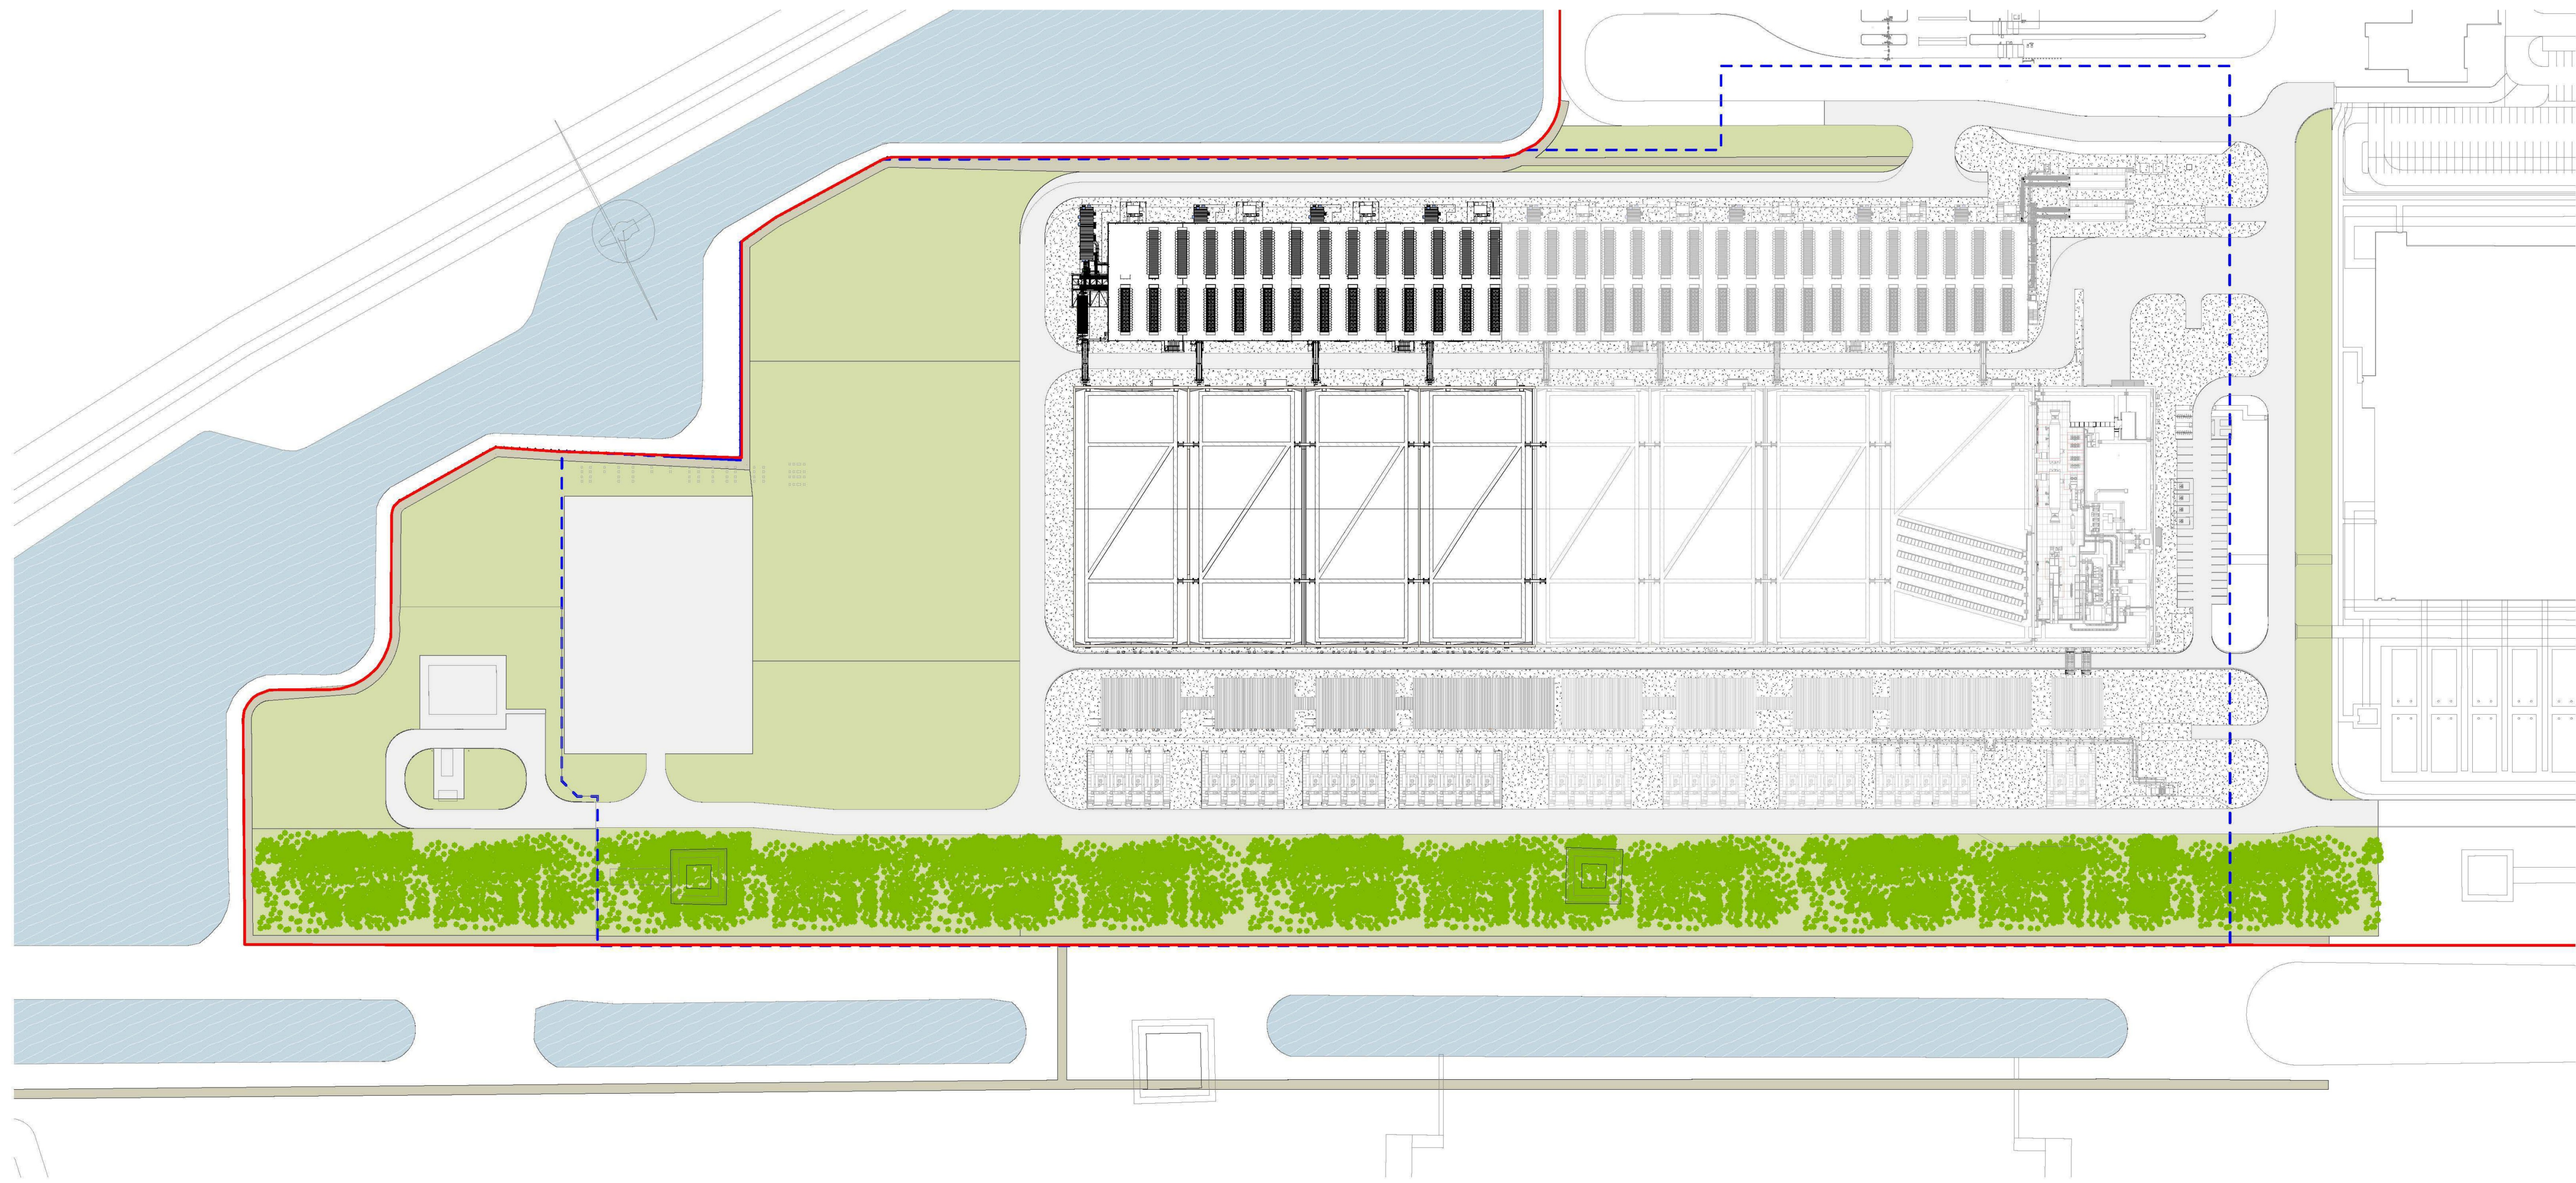

- LANDSCAPING LEGEND
- SFL SECURITY FENCE LINE
 - AS ASPHALT
 - GR GRASS
 - GV GRAVEL
 - GRC GRASSCRETE - SECURITY WALKWAY 3M
 - LV LOW VEGETATION - SEASONAL GREEN
 - WA WATER


1 PLATTEGROND LANDSCHAP - OVERZICHT - SITE LANDSCAPING PLAN - OVERALL
1 : 1000

2-11-2023 12:30:12


ARCHITECTURE:
ARCHITECTUUR:
Hyphen
3 Charlecote Mews,
Staple Gardens,
Winchester, SO23 8SR, UK
t: +44 1962 835 500
e: info@hyphen.archi

STRUCTURE:
CONSTRUCTIE:
Jubb Consulting Engineers Ltd
Suite B, The West Suite
St James Court, St James
Parade, Bristol, BS1 3LH, UK
t: +44 117 922 6266
e: bristol@jubb.uk.com

MEP:
MEP:
Red Engineering Design Ltd
100 New Oxford Street
London WC1H 1HB, UK
t: +44 20 7299 8260
e: london@red-eng.com

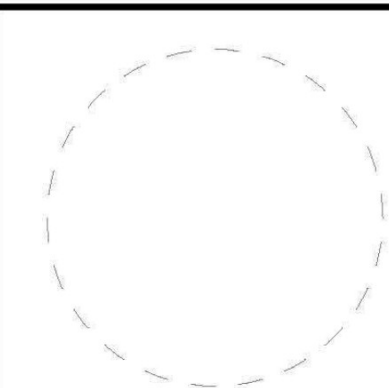

FINAL PERMIT PACK RELEASE (NOT FOR CONSTRUCTION)
VRIJGAVE DEFINITIEF VERGUNNINGSPAKKET (NIET VOOR BOUW)
03/11/2023

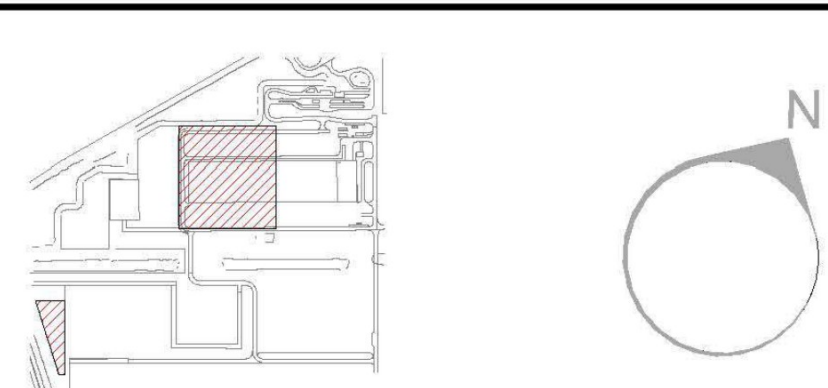

REVISIONS/REVISIES		
NO.	DATE/DATUM	DESCRIPTION/BESCHRIJVING
0.1	25/08/23	Draft Permit Pack Release / Vrijgave Conceptvergunningspakket
0.2	03/11/23	Final Permit Pack Release / Vrijgave Definitief Vergunningspakket

Drawn By:
Opgesteld door:
Approved By:
Goedgekeurd door:
Design Team:
Ontwerpteam:

PROPOSED DC/
VOORSTEL VOOR DC

Project Number/Projectnummer: W.001083

PLATTEGROND LANDSCHAP - OVERZICHT
- SITE LANDSCAPING PLAN - OVERALL

Discipline:
LANDSCAPE
Scale/Schaal: As indicated Sheet Size/Bladformaat: A0

Sheet Number/Nummer blad:
5A-L-0100-0-PRM

Current Rev/Huidige herz: 0.2
Phase/Fase: PERMITTING/TEGSTAANO
Model Name/Modelnaam: PERMIT-PRM
Native File Format/Native bestandsformaat: Revit V. 2023.1