

22-10-2024 17:06:15


ARCHITECTURE:  
Hyphen  
3 Charlecote Mews,  
Winchester, SO23 8SR, UK  
t: +44 1962 835 500  
e: info@hyphen.archi

STRUCTURE:  
Jubb Consulting Engineers Ltd  
Suite B, The West Suite  
St James Court, St James  
Parade, Bristol, BS1 3LH, UK  
t: +44 117 922 6266  
e: bristol@jubb.uk.com

MEP:  
Red Engineering Design Ltd  
100 New Oxford Street  
London WC1H 1HB, UK  
t: +44 20 7299 8260  
e: london@red-eng.com



FINAL PERMIT PACK UPDATE RELEASE (NOT FOR CONSTRUCTION)  
VRIJGAVE DEFINITIEF UPDATE VERGUNNINGSPAKKET  
(NIET VOOR BOUW)  
24/10/2024

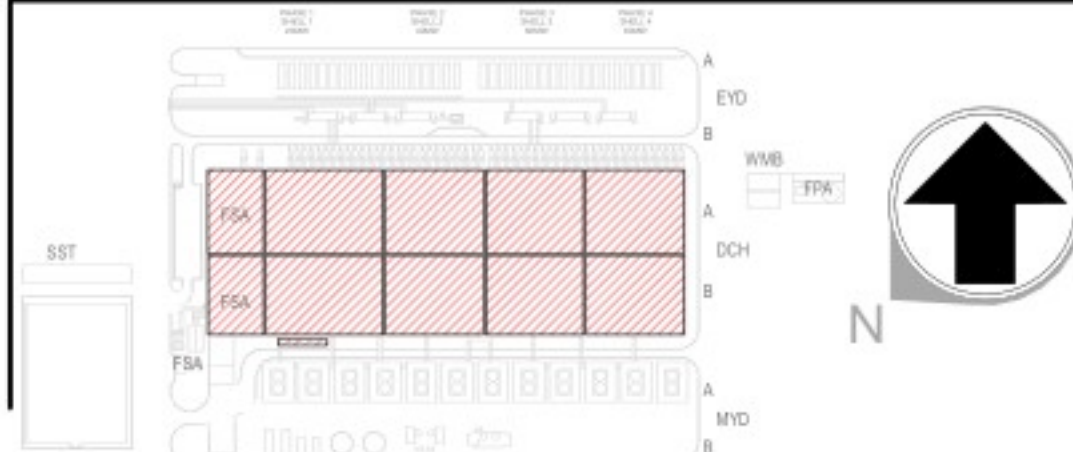

| REVISIONS/REVISIES |            |                                                                                |
|--------------------|------------|--------------------------------------------------------------------------------|
| NO.                | DATE/DATUM | DESCRIPTION/BESCHRIJVING                                                       |
| 0.1                | 09/05/24   | Draft Permit Pack Release / Vrijgave Conceptvergunningpakket                   |
| 0.2                | 19/7/2024  | Final Permit Pack Release / Vrijgave Definitief Vergunningpakket               |
| 1.0                | 01/08/2024 | Final Permit Pack Update Release / Vrijgave Definitief Update Vergunningpakket |
| 1.1                | 24/10/2024 | Final Permit Pack Update Release / Vrijgave Definitief Update Vergunningpakket |

Drawn By:  
Opgesteld door:  
Approved By:  
Goedgekeurd door:  
Design Team:  
Ontwerpteam:

PROPOSED DC/  
VOORSTEL VOOR DC

Project Number/Projectnummer: W.002354

DAKPLATTEGROND DC / DC ROOF PLAN

Discipline:  
ARCHITECTURAL  
Scale/Schaal: As indicated  
Sheet Size/Bladformaat: A0

Sheet Number/Nummer blad:  
**6A-A-2010-R-PRM**

Current Rev/Huidige herz: 1.1  
Phase/Fase: PERMITTING/OMGEVINGSVERGUNNING  
Model Name/Modelnaam: ARCH  
Native File Format/Native bestandsformaat: Revit v. 2024.2


#### Rc-WAARDEN / Rc -VALUES

GEVEL / FACADE - 4,7 m²KW  
DAK / ROOF - 6,3 m²KW  
VLOER / FLOOR - 3,70 m²KW


#### U-WAARDEN / Uc -VALUES

GEVEL / FACADE - 0,18 W/m²K  
DAK / ROOF - 0,15 W/m²K  
VLOER / FLOOR - 0,16 W/m²K  
BEGLAZING / WINDOW - 0,8 W/m²K  
DEUR / DOOR - 1 W/m²K

#### LEGENDA TAPS TOELOPENDE ISOLATIE / TAPERED INSULATION LEGEND

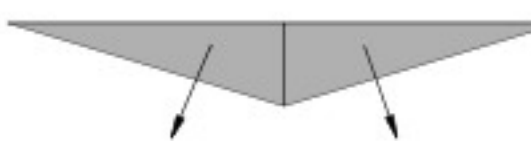

THE SLOPES OF THE TAPERED INSULATION  
TYPICALLY DO NOT EXCEED A 1:50 RATIO  
AND FALL BELOW A 1:60 RATIO

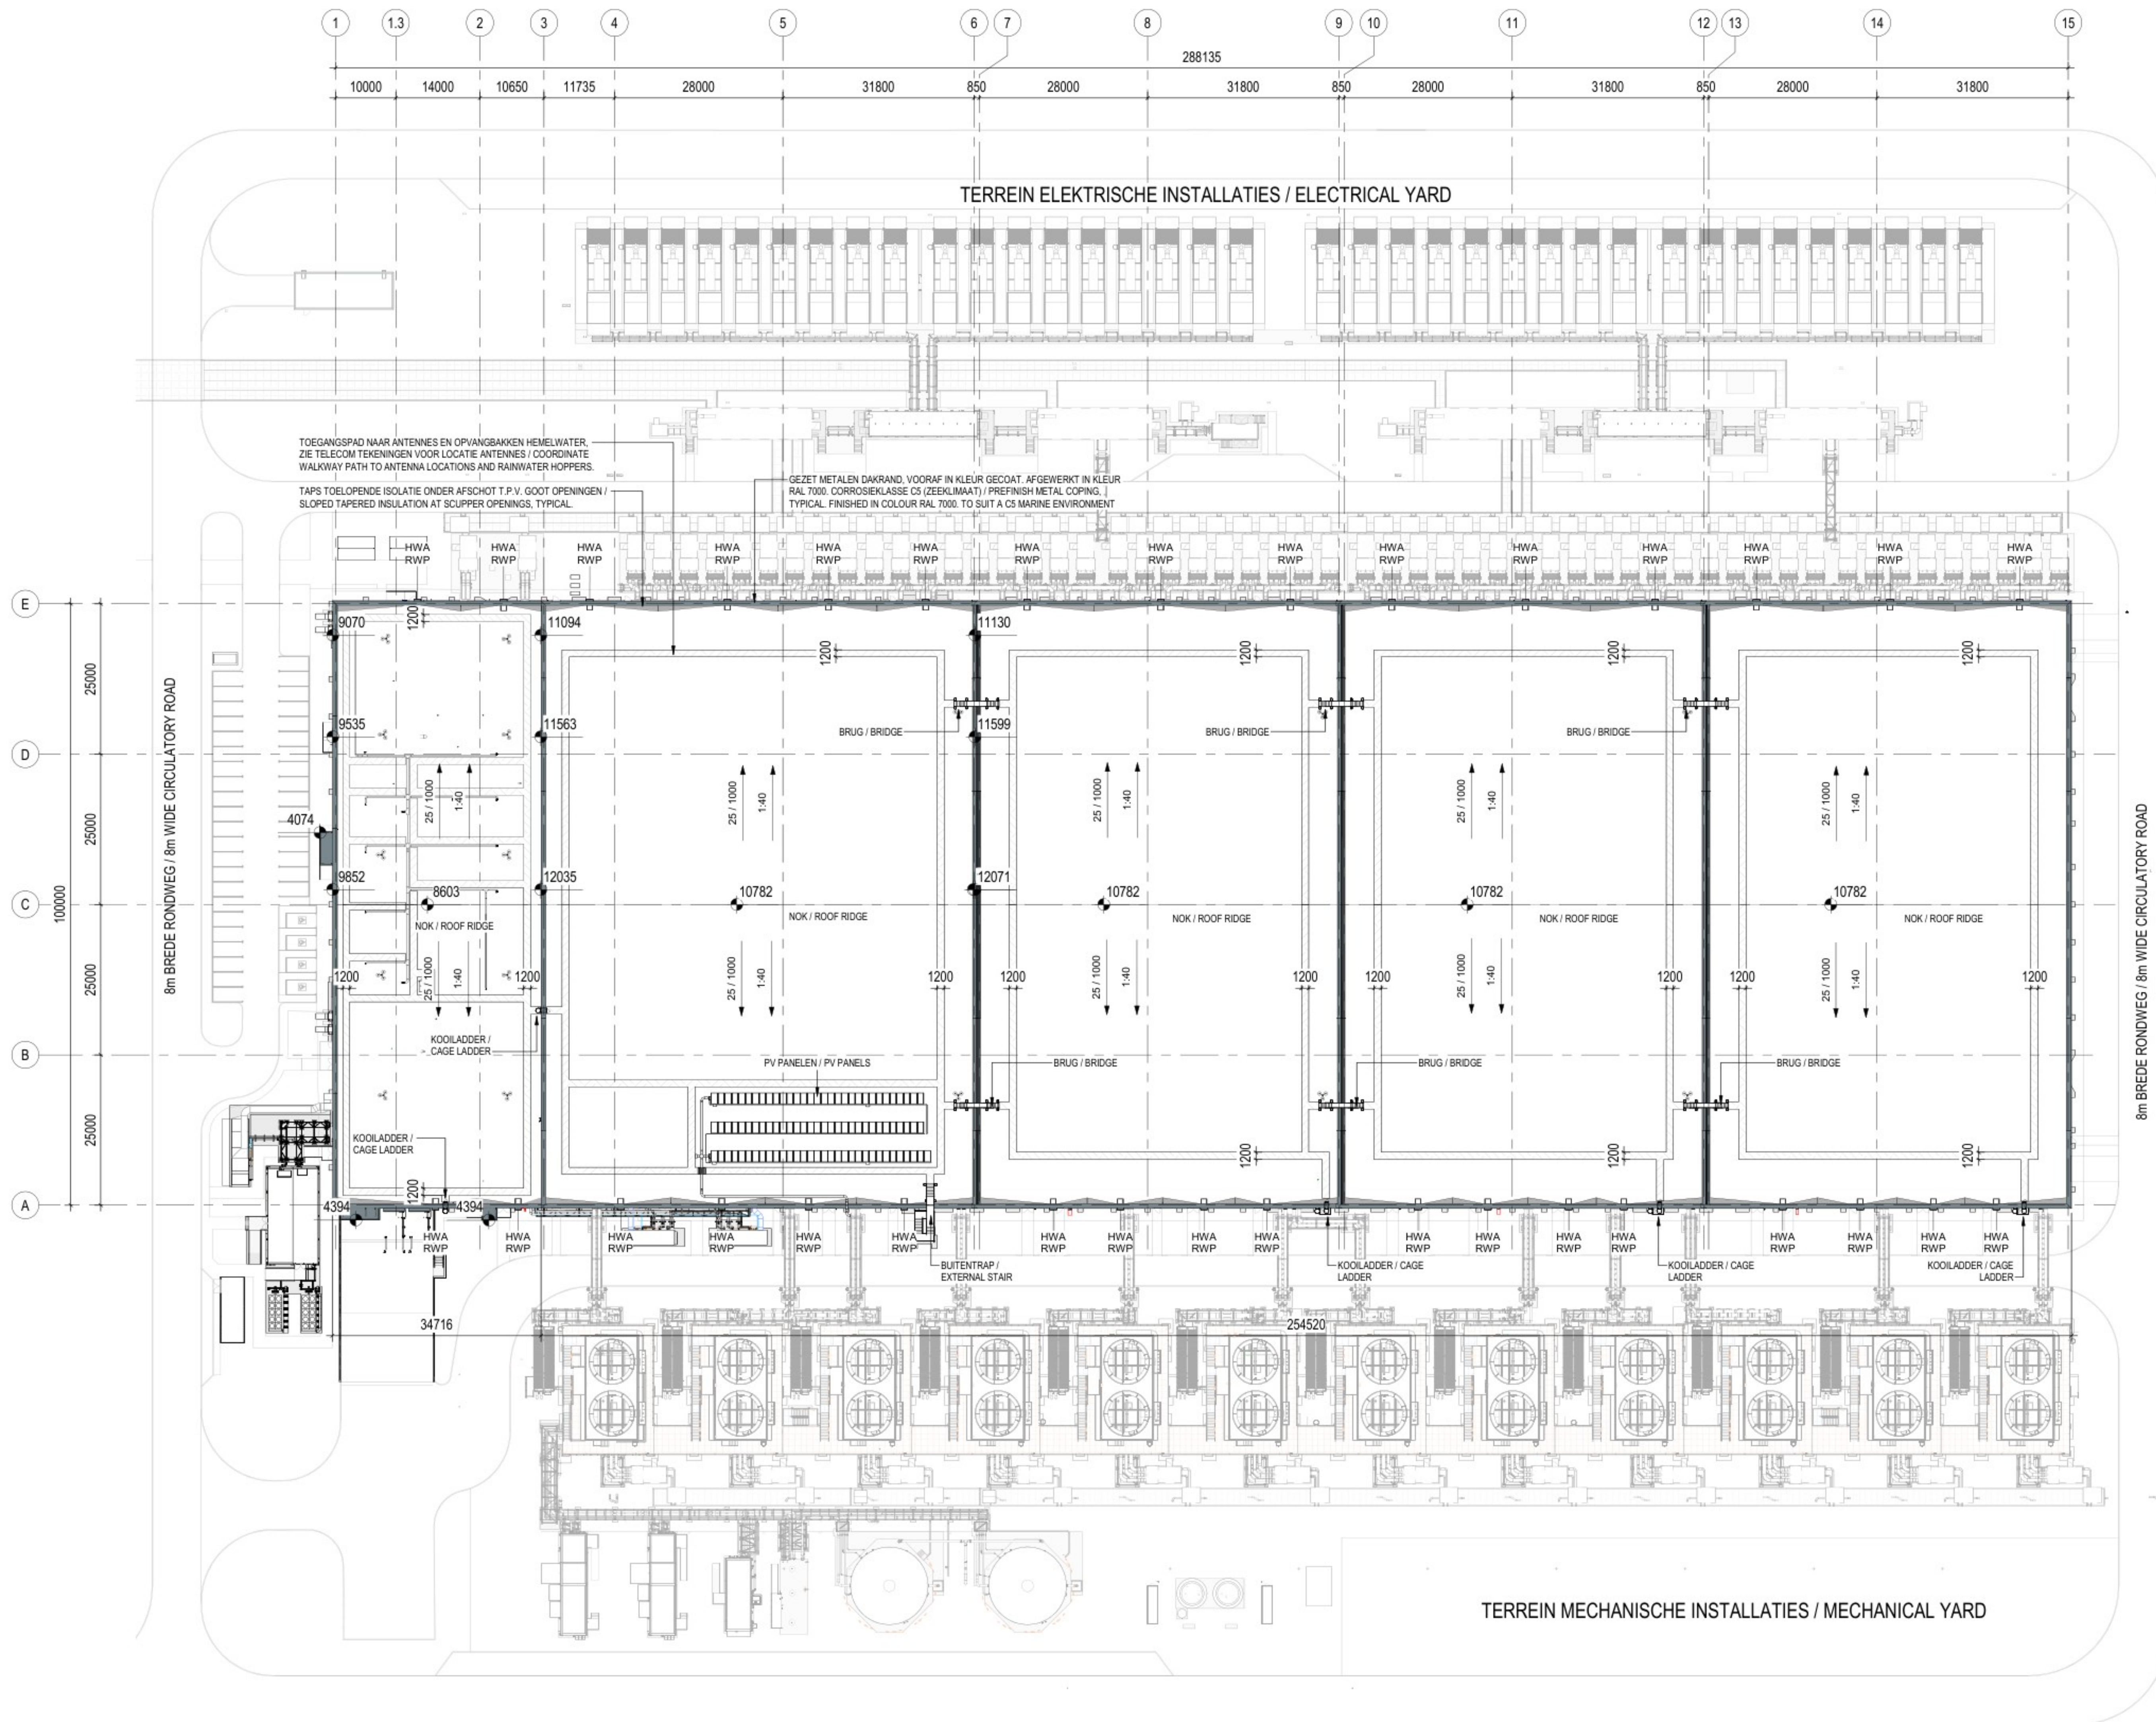

1 DAKPLATTEGROND DC / DC ROOF PLAN  
1 : 500