




1 FRAGMENT OOSTGEVEL- BUILDING EAST ELEVATION
1 : 500

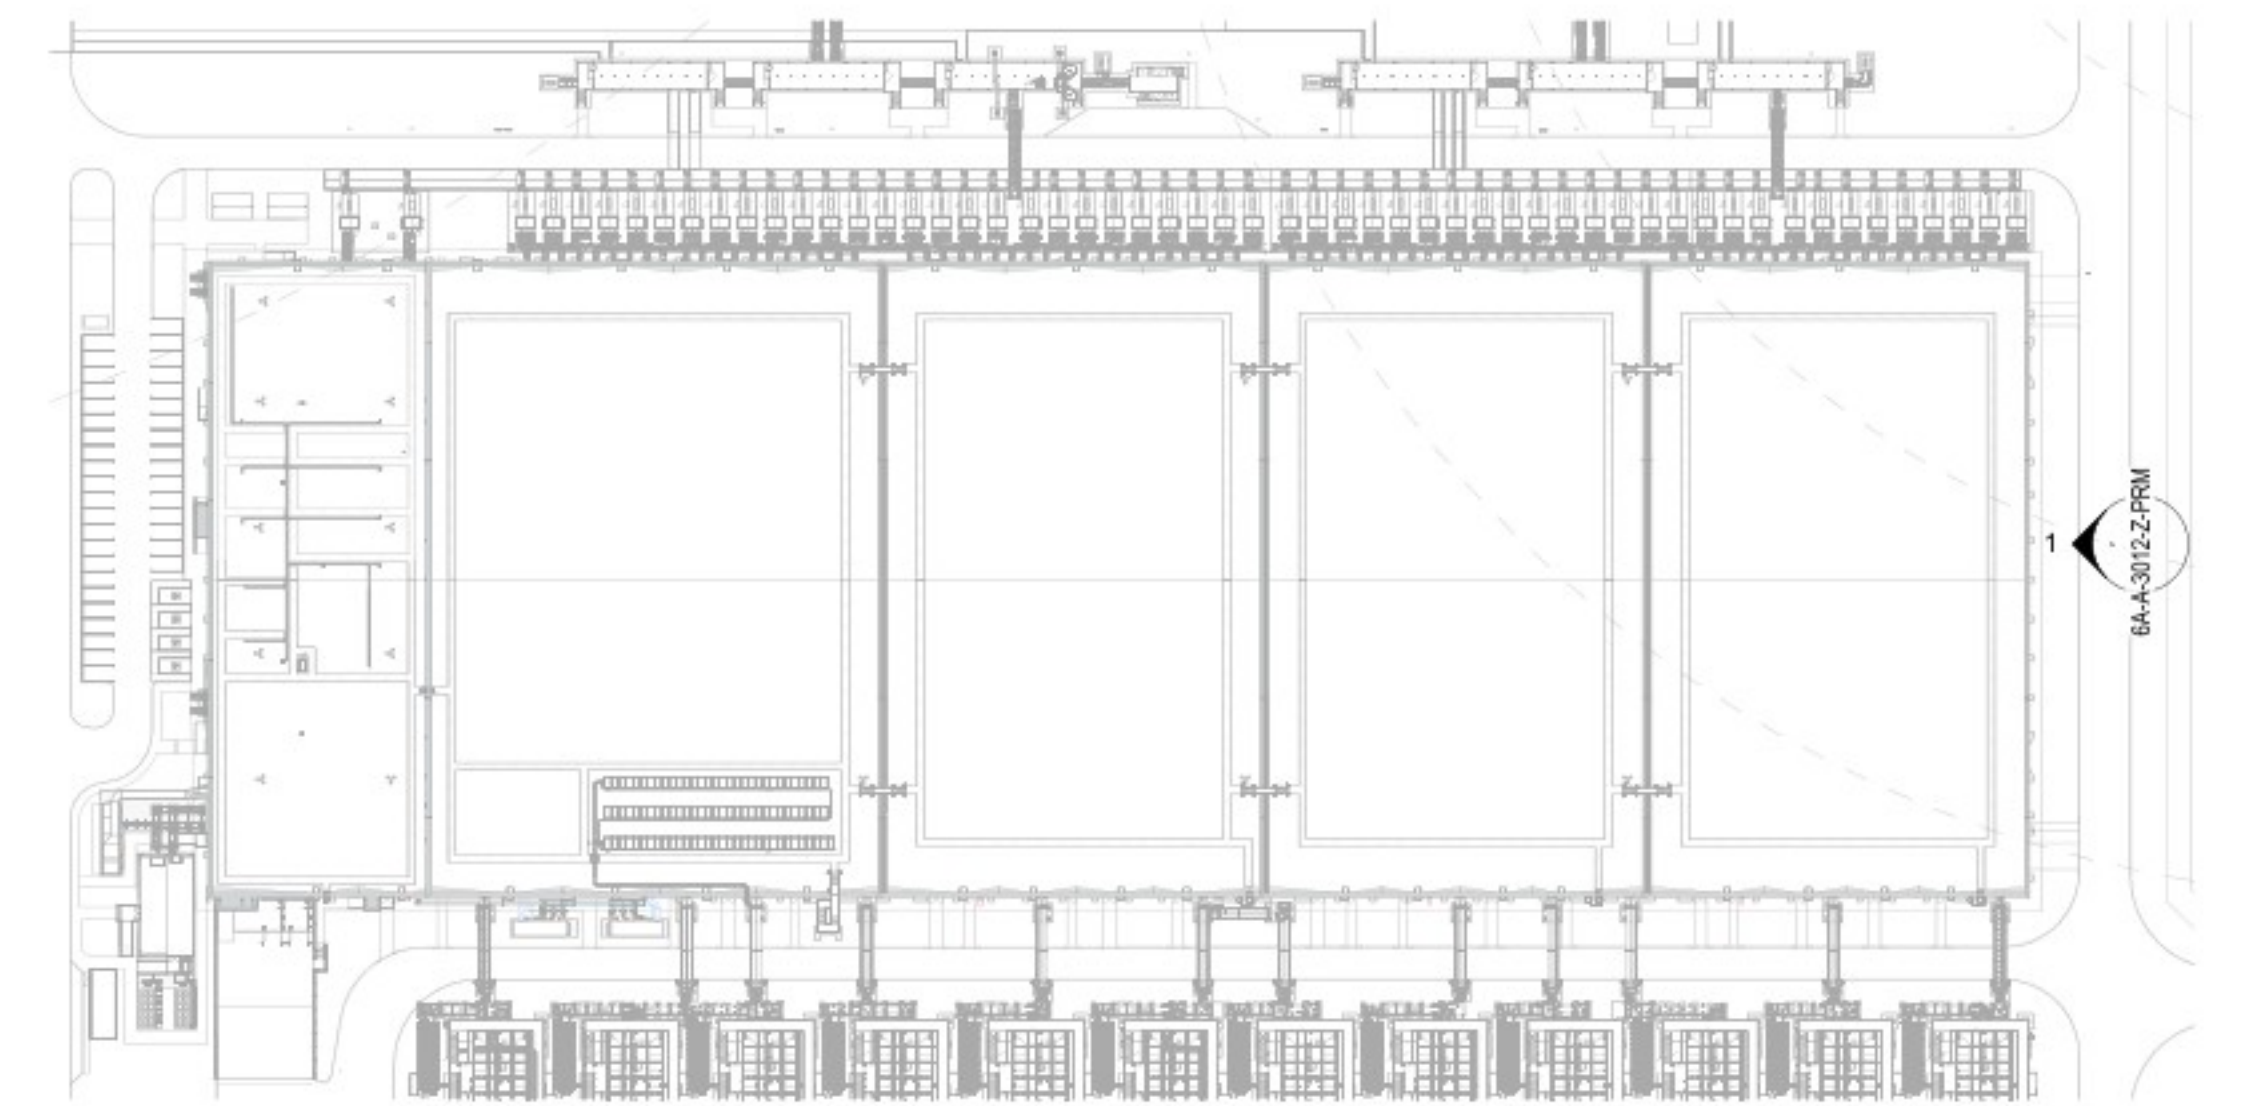

OVERZICHT / KEY PLAN
1 : 1200

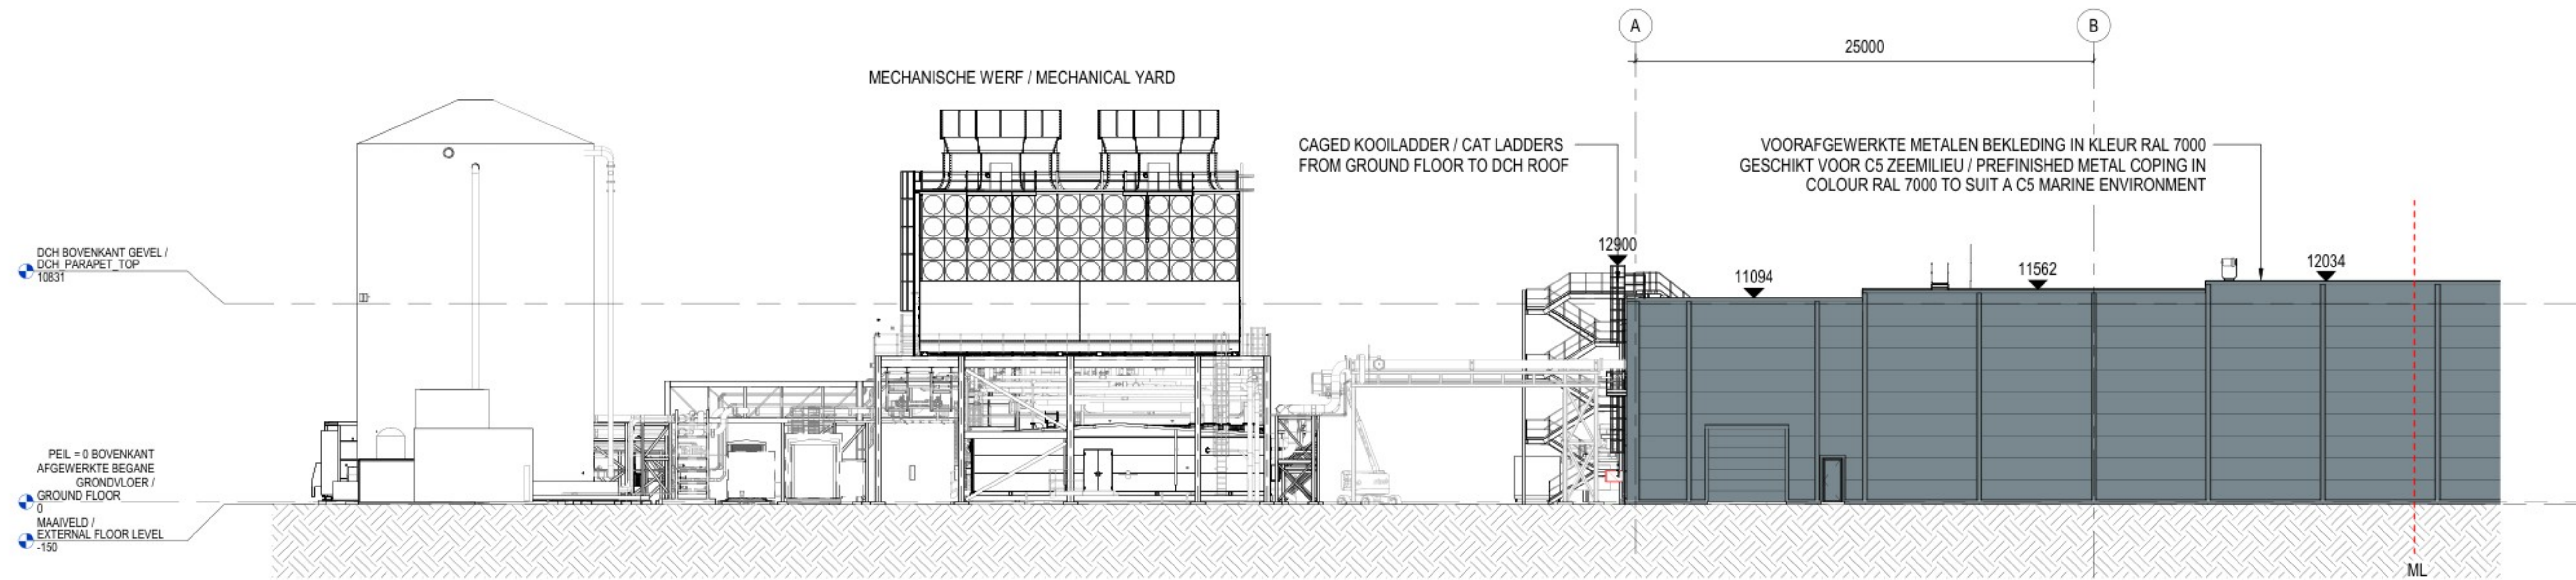

FRAGMENT OOSTGEVEL- BUILDING EAST ELEVATION PARTIAL A
1 : 200

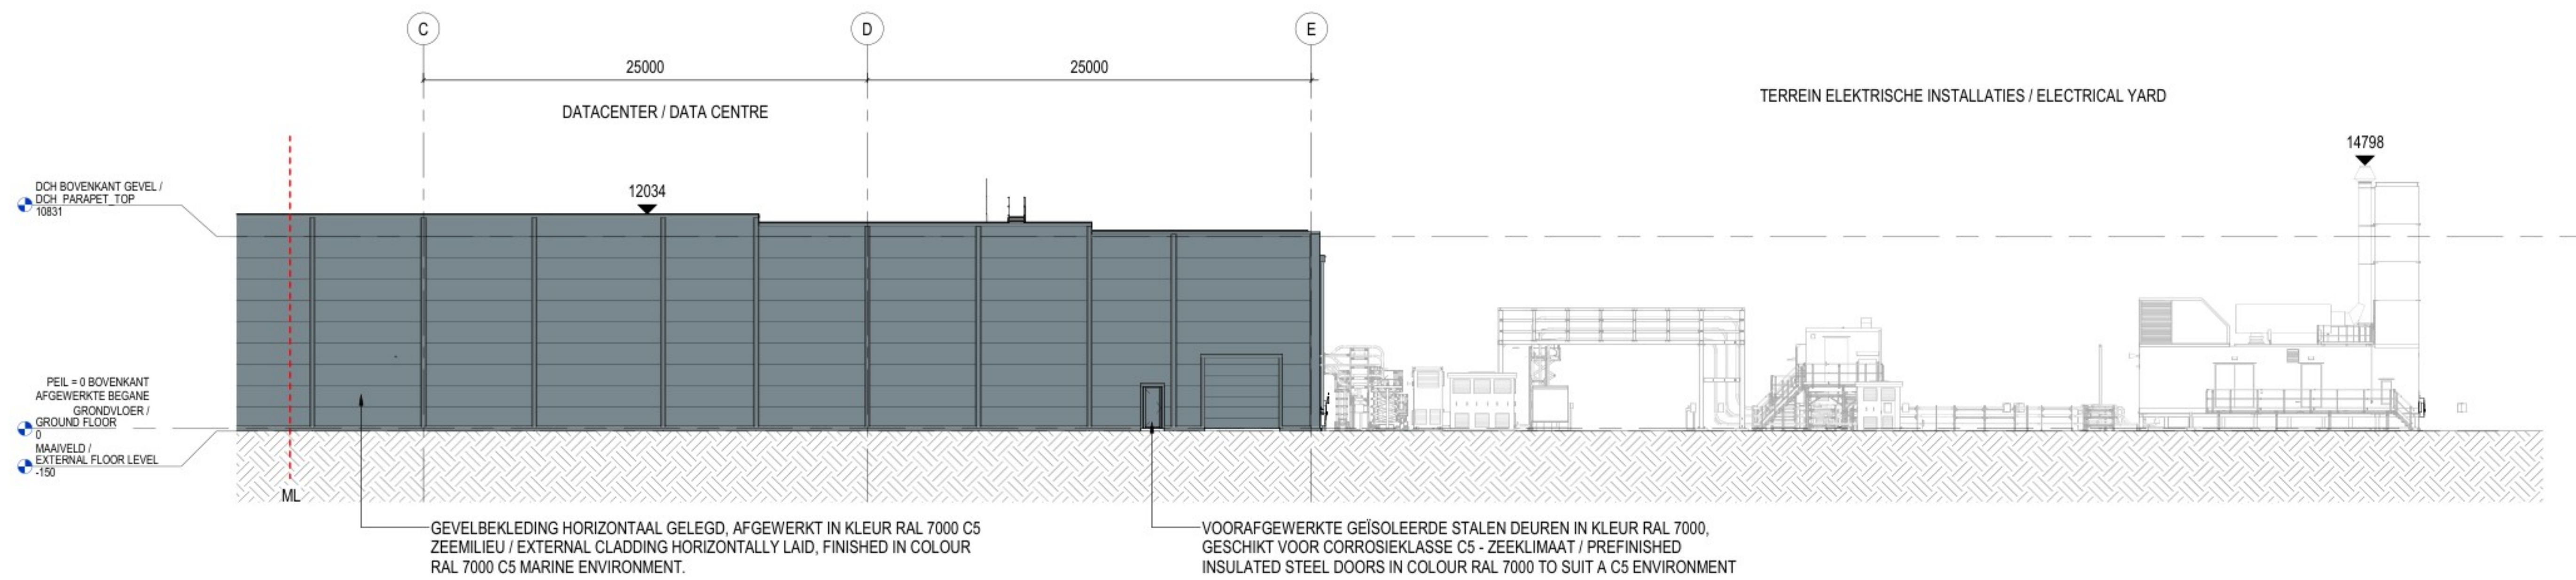

FRAGMENT OOSTGEVEL- BUILDING EAST ELEVATION PARTIAL B
1 : 200

21-10-2024 20:54:55

ARCHITECTURE:

Hyphen
3 Charlecote Mews,
Winchester, SO23 8SR, UK
t: +44 1962 835 500
e: info@hyphen.archi

STRUCTURE:


Jubb Consulting Engineers Ltd
Suite B, The West Suite
St James Court, St James
Parade, Bristol, BS1 3LH, UK
t: +44 117 922 6266
e: bristol@jubb.uk.com

MEP:

Red Engineering Design Ltd
100 New Oxford Street
London WC1H 1HB, UK
t: +44 20 7299 8260
e: london@red-eng.com



FINAL PERMIT PACK UPDATE RELEASE (NOT FOR CONSTRUCTION)
VRIJGAVE DEFINITIEF UPDATE VERGUNNINGSPAKKET
(NIET VOOR BOUW)
24/10/2024

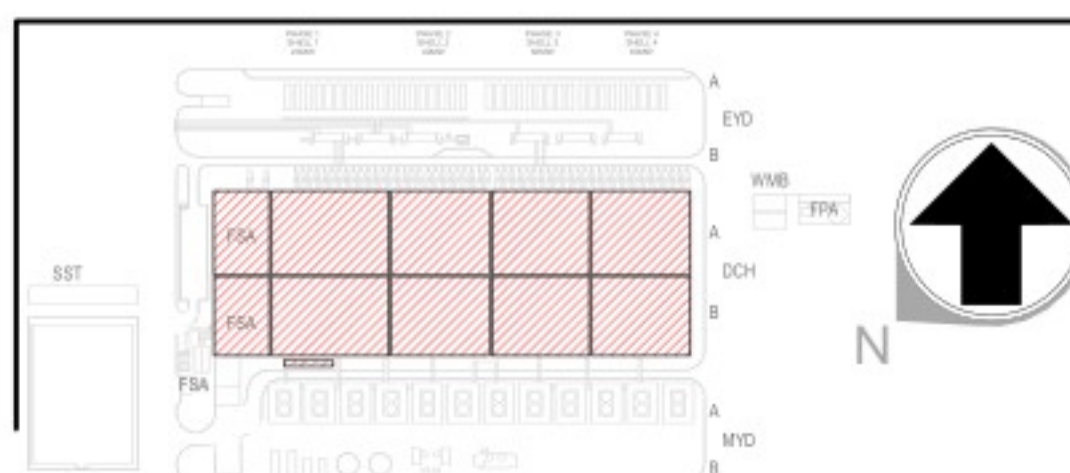

REVISIONS/REVISIES		
NO.	DATE/DATUM	DESCRIPTION/BESCHRIJVING
1.0	01/08/2024	Final Permit Pack Update Release / Vrijgave Definitief Update Vergunningspakket
1.1	24/10/2024	Final Permit Pack Update Release / Vrijgave Definitief Update Vergunningspakket

Drawn By:
Opgesteld door:
Approved By:
Goedgekeurd door:
Design Team:
Ontwerp team:

PROPOSED DC/
VOORSTEL VOOR DC

Project Number/Projectnummer: W.002354

GEVELS DC OVERZICHT KLEUR / DC
BUILDING OVERALL COLOUR EAST
ELEVATION

Discipline:
ARCHITECTURAL
Scale/Schaal: As indicated
Sheet Size/Bladformaat: A0

Sheet Number/Nummer blad:

6A-A-3012-Z-PRM

Current Rev/Huidige herz: 1.1

Phase/Fase: PERMITTING/OMGEVINGSVERGUNNING

Model Name/Modelnaam: ARCH

Native File Format/Native bestandsformaat: Revit v. 2024.2