




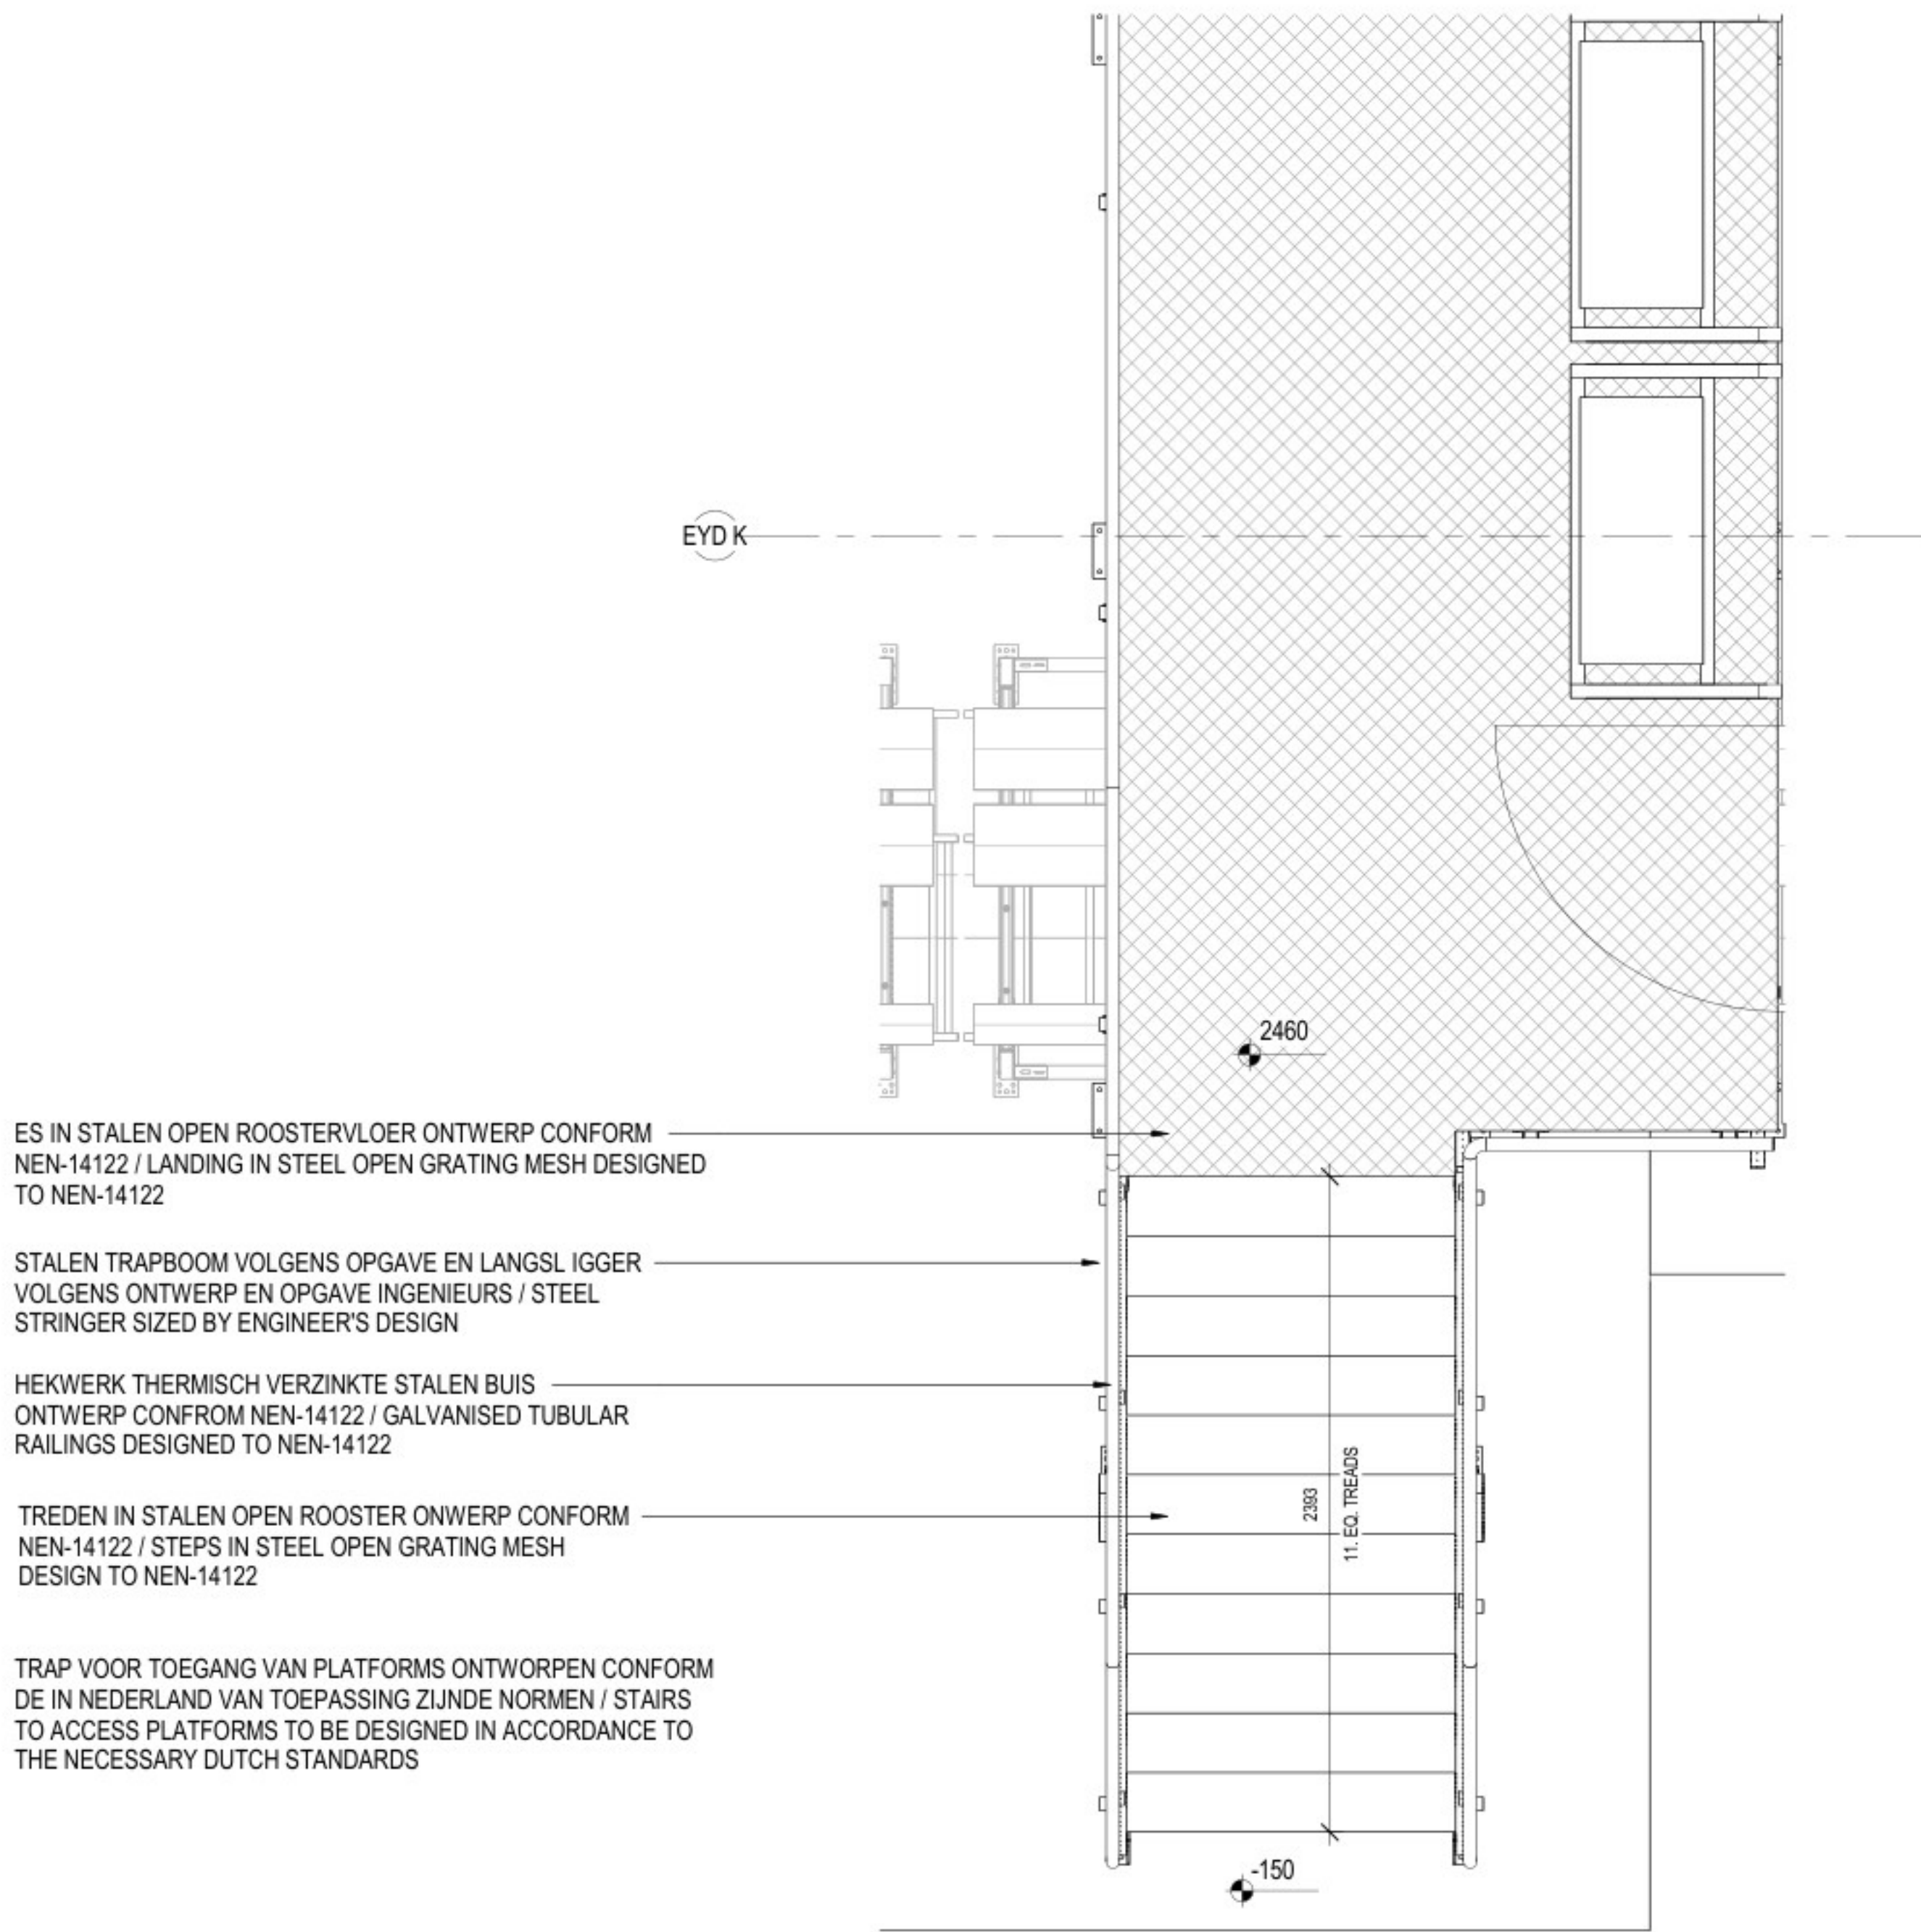


1 TYPISCHE EYD PLATTEGROND TRAP/ TYPICAL EYD STAIR PLAN
1 : 20

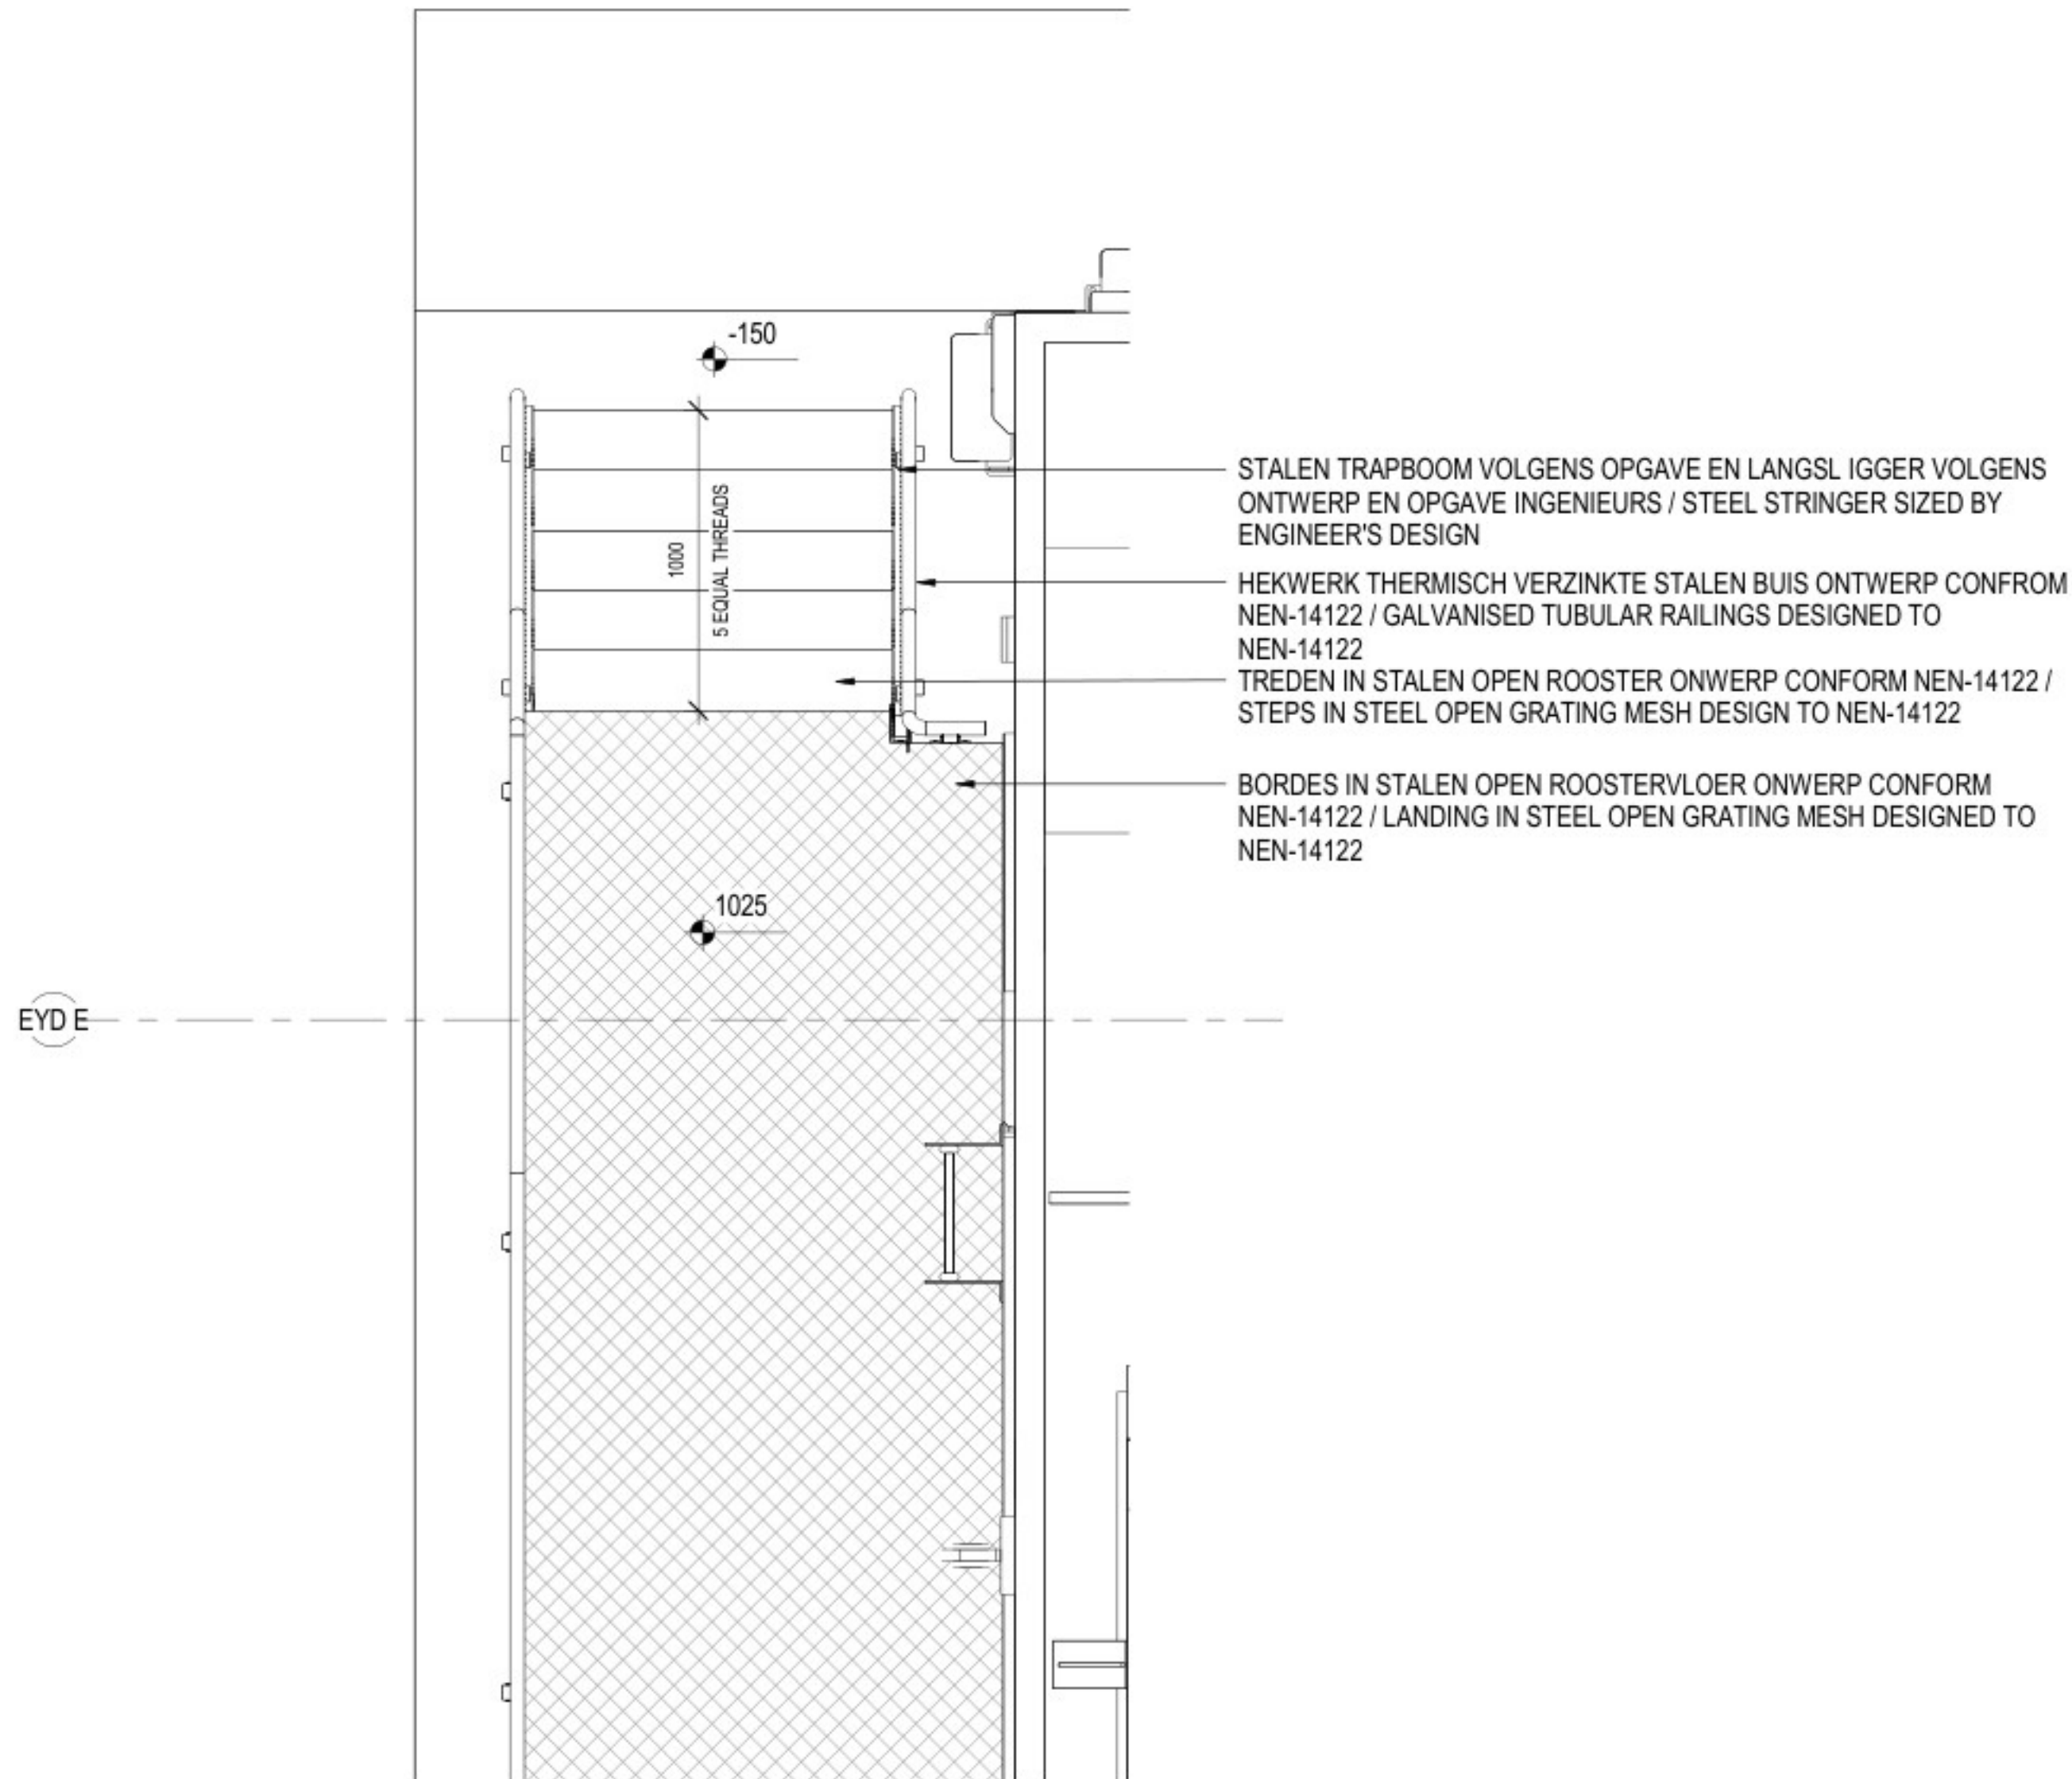

3 EYD PLATTEGROND BEGANE GROND / EYD GROUND FLOOR PLAN
1 : 20

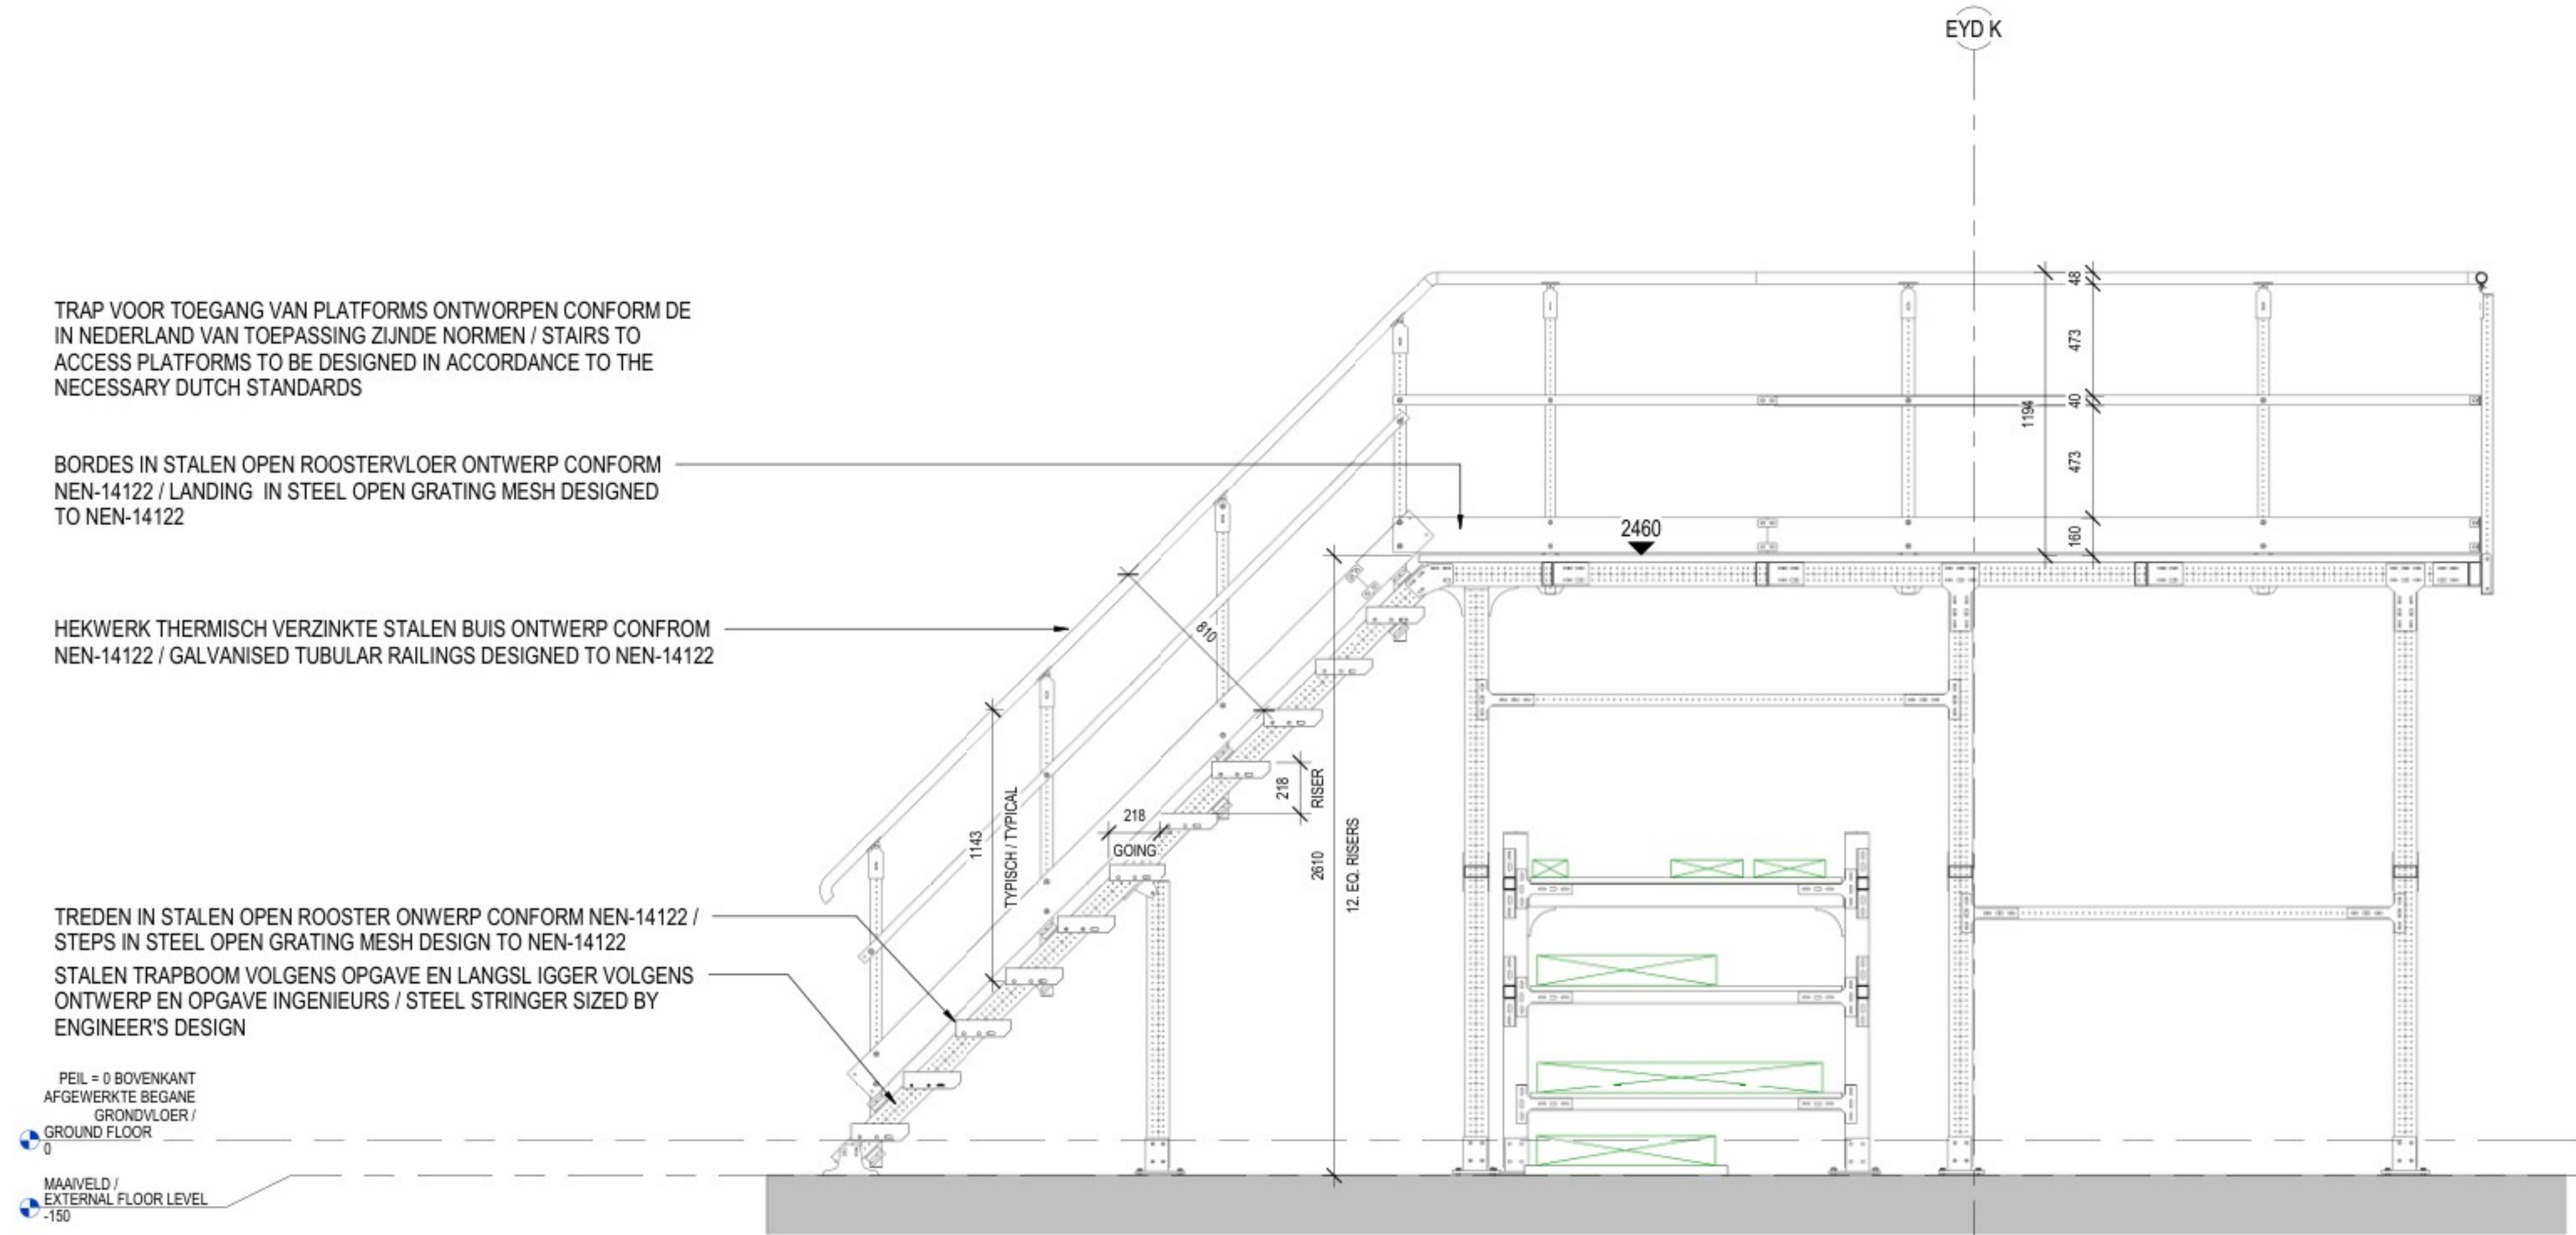

2 TYPISCHE EYD DOORSNEDE TRAPPEN / TYPICAL EYD STAIR SECTION 2
1 : 20

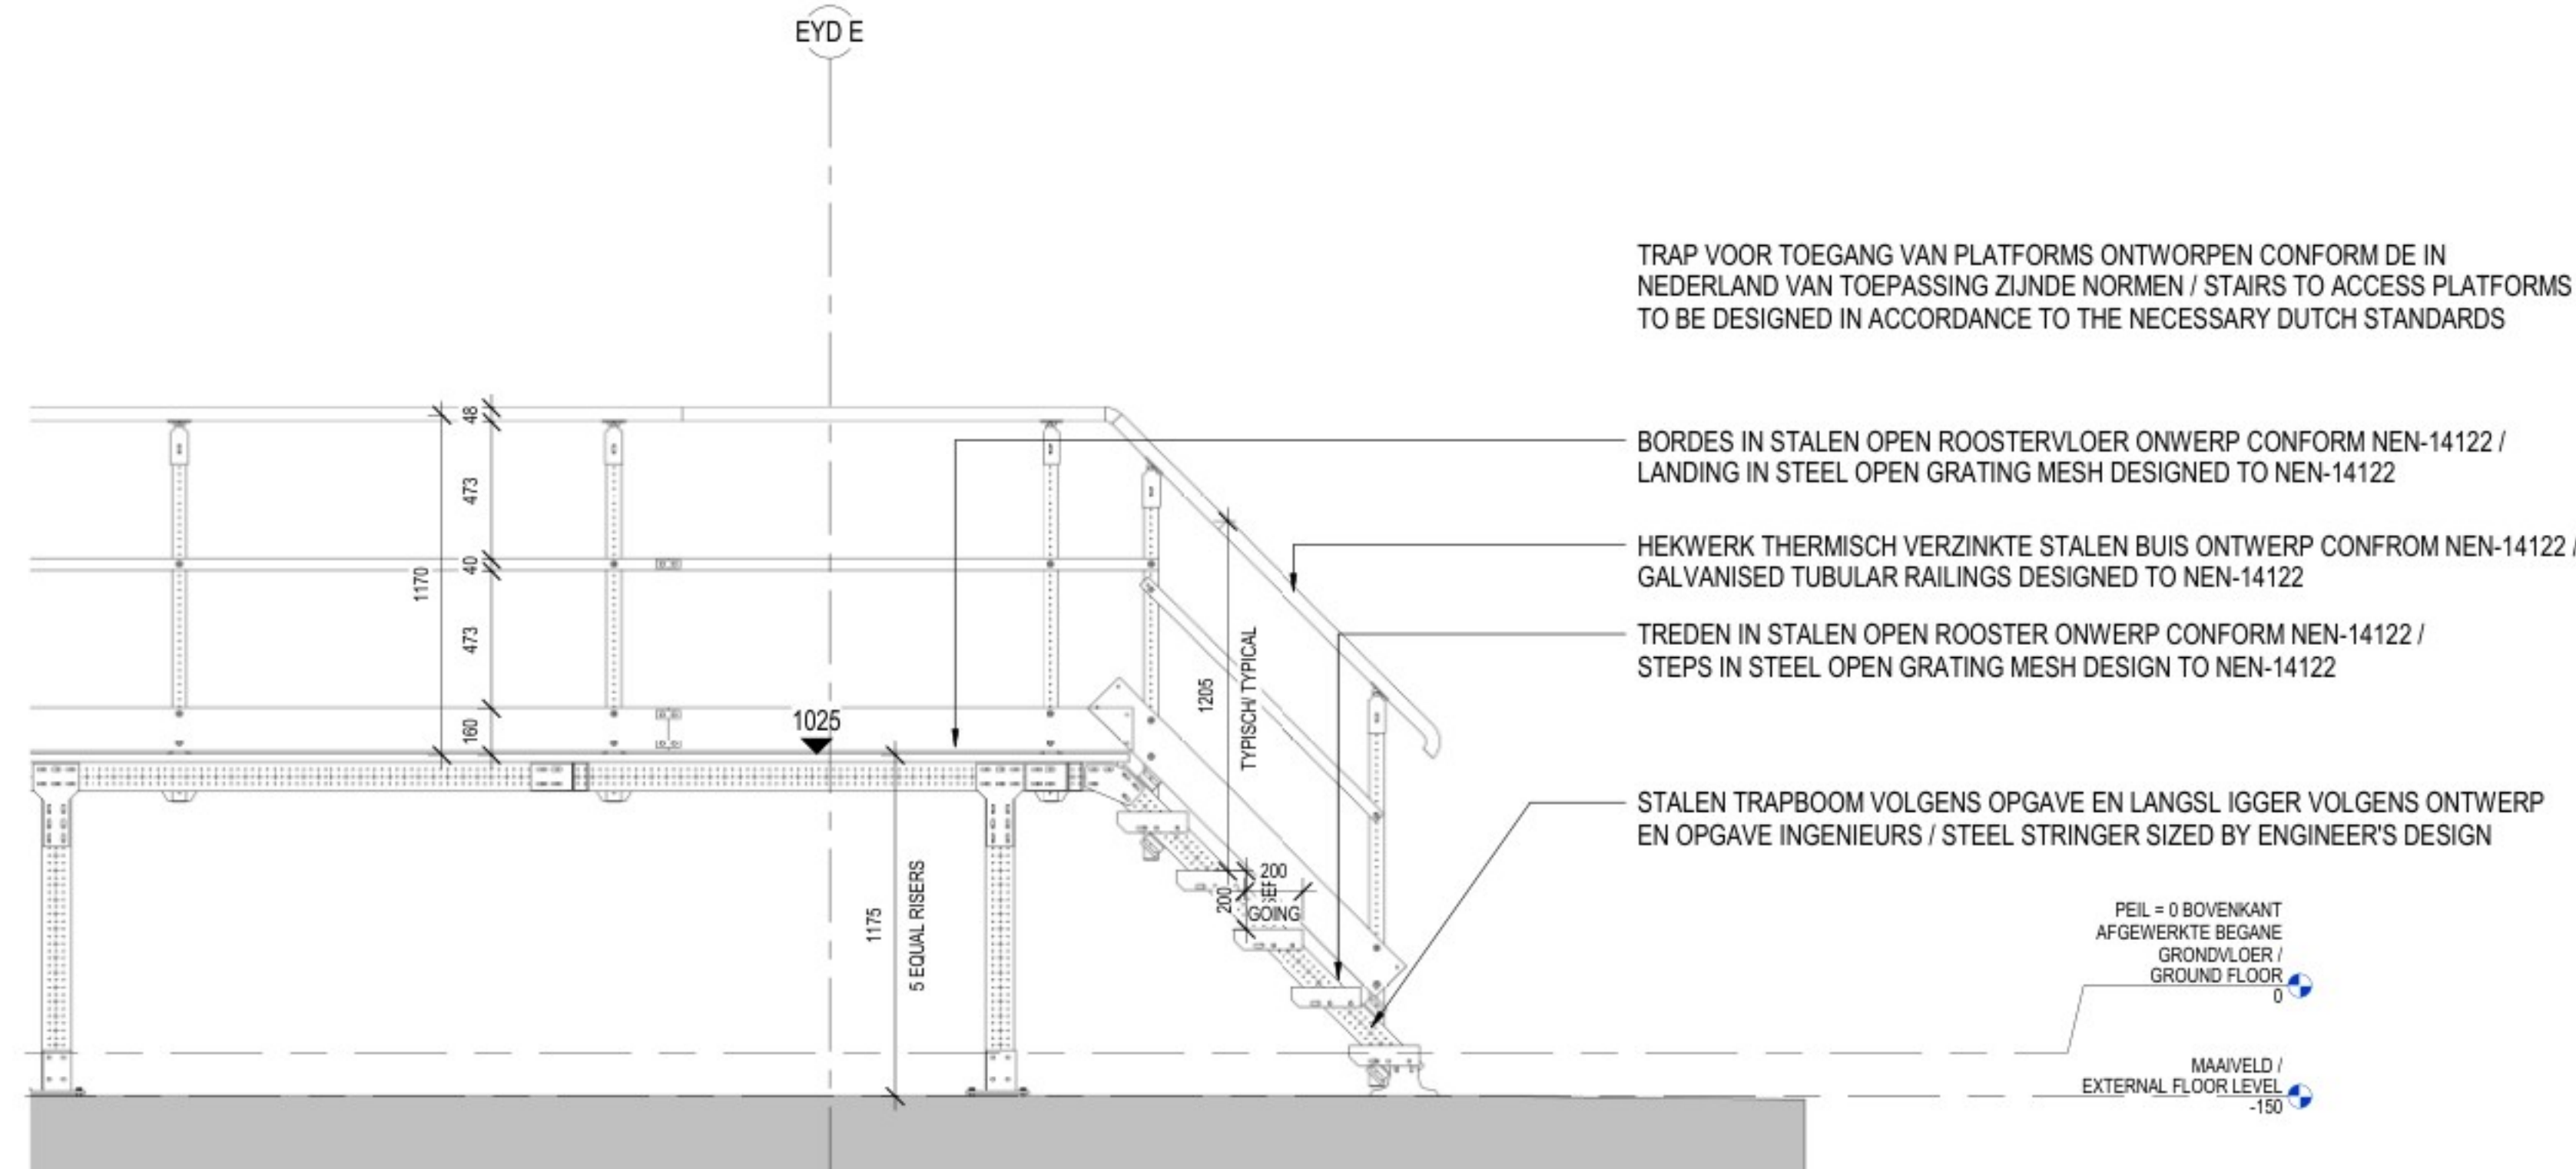

4 TYPISCHE EYD DOORSNEDE TRAPPEN / TYPICAL EYD STAIR SECTION
1 : 20

ER ZIJN GEEN THERMISCHE EISEN VOOR
DEZE GEBOUWEN / THERE ARE NO THERMAL
REQUIREMENTS FOR THESE BUILDINGS

22/10/2024 23:20:02


ARCHITECTURE:
Hyphen
3 Charlecote Mews,
Staple Gardens,
Winchester, SO23 8SR, UK
t: +44 1962 835 500
e: info@hyphen.archi

STRUCTURE:
Jubb Consulting Engineers Ltd
Suite B, The West Suite
St James Court, St James
Parade, Bristol, BS1 3LH, UK
t: +44 117 922 6266
e: bristol@jubb.uk.com

MEP:
Red Engineering Design Ltd
100 New Oxford Street
London WC1H 1HB, UK
t: +44 20 7299 8260
e: london@red-eng.com



FINAL PERMIT PACK UPDATE RELEASE (NOT FOR CONSTRUCTION)
VRIJGAVE DEFINITIEF UPDATE VERGUNNINGSPAKKET
(NIET VOOR BOUW)
24/10/2024

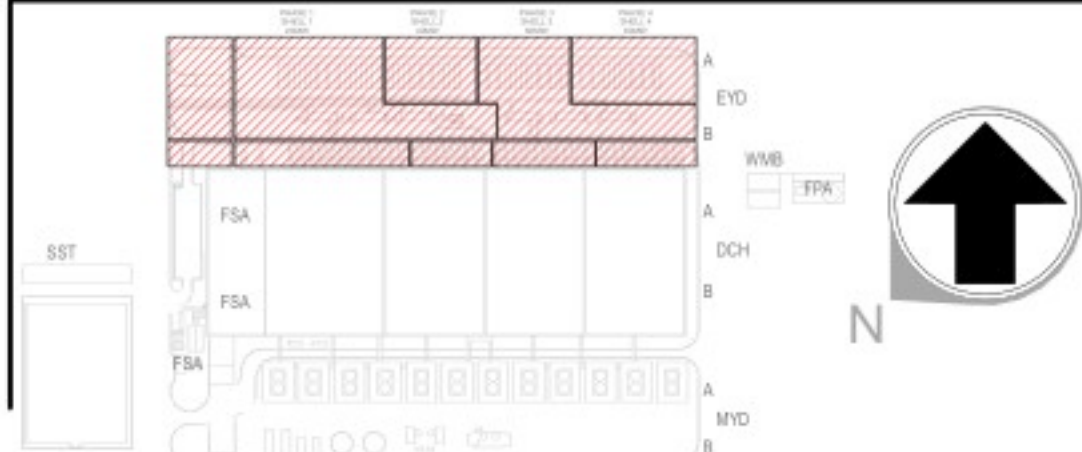

REVISIONS/REVISIES		
NOOR	DATE/DATUM	DESCRIPTION/BESCHRIJVING
0.1	19/7/2024	Final Permit Pack Release / Vrijgave Definitief Vergunningspakket
1.0	01/08/2024	Final Permit Pack Update Release / Vrijgave Definitief Update Vergunningspakket
1.1	24/10/2024	Final Permit Pack Update Release / Vrijgave Definitief Update Vergunningspakket

Drawn By:
Opgesteld door:
Approved By:
Goedgekeurd door:
Design Team:
Ontwerpteam:

PROPOSED DC/
VOORSTEL VOOR DC

Project Number/Projectnummer: W.002354

EYD PRINCIPEDetails (TRAPPEN) / EYD
TYPICAL CONSTRUCTION DETAILS (STAIRS)

Discipline:
ARCHITECTURAL
Scale/Schaal: As indicated Sheet Size/Bladformaat: A0

Sheet Number/Nummer blad:
6A-A-8100-EYD-X-PRM

Current Rev/Huidige herz: 1.1
Phase/Fase: PERMITTING/OMGEVINGSVERGUNNING
Model Name/Modelnaam: ARCH
Native File Format/Native bestandsformaat: Revit v. 2024.2