


1 WATERMETERGEBOUW - OVERZICHTSPLATTEGROND / WATER METER BUILDING OVERALL FLOOR PLAN  
1 : 50

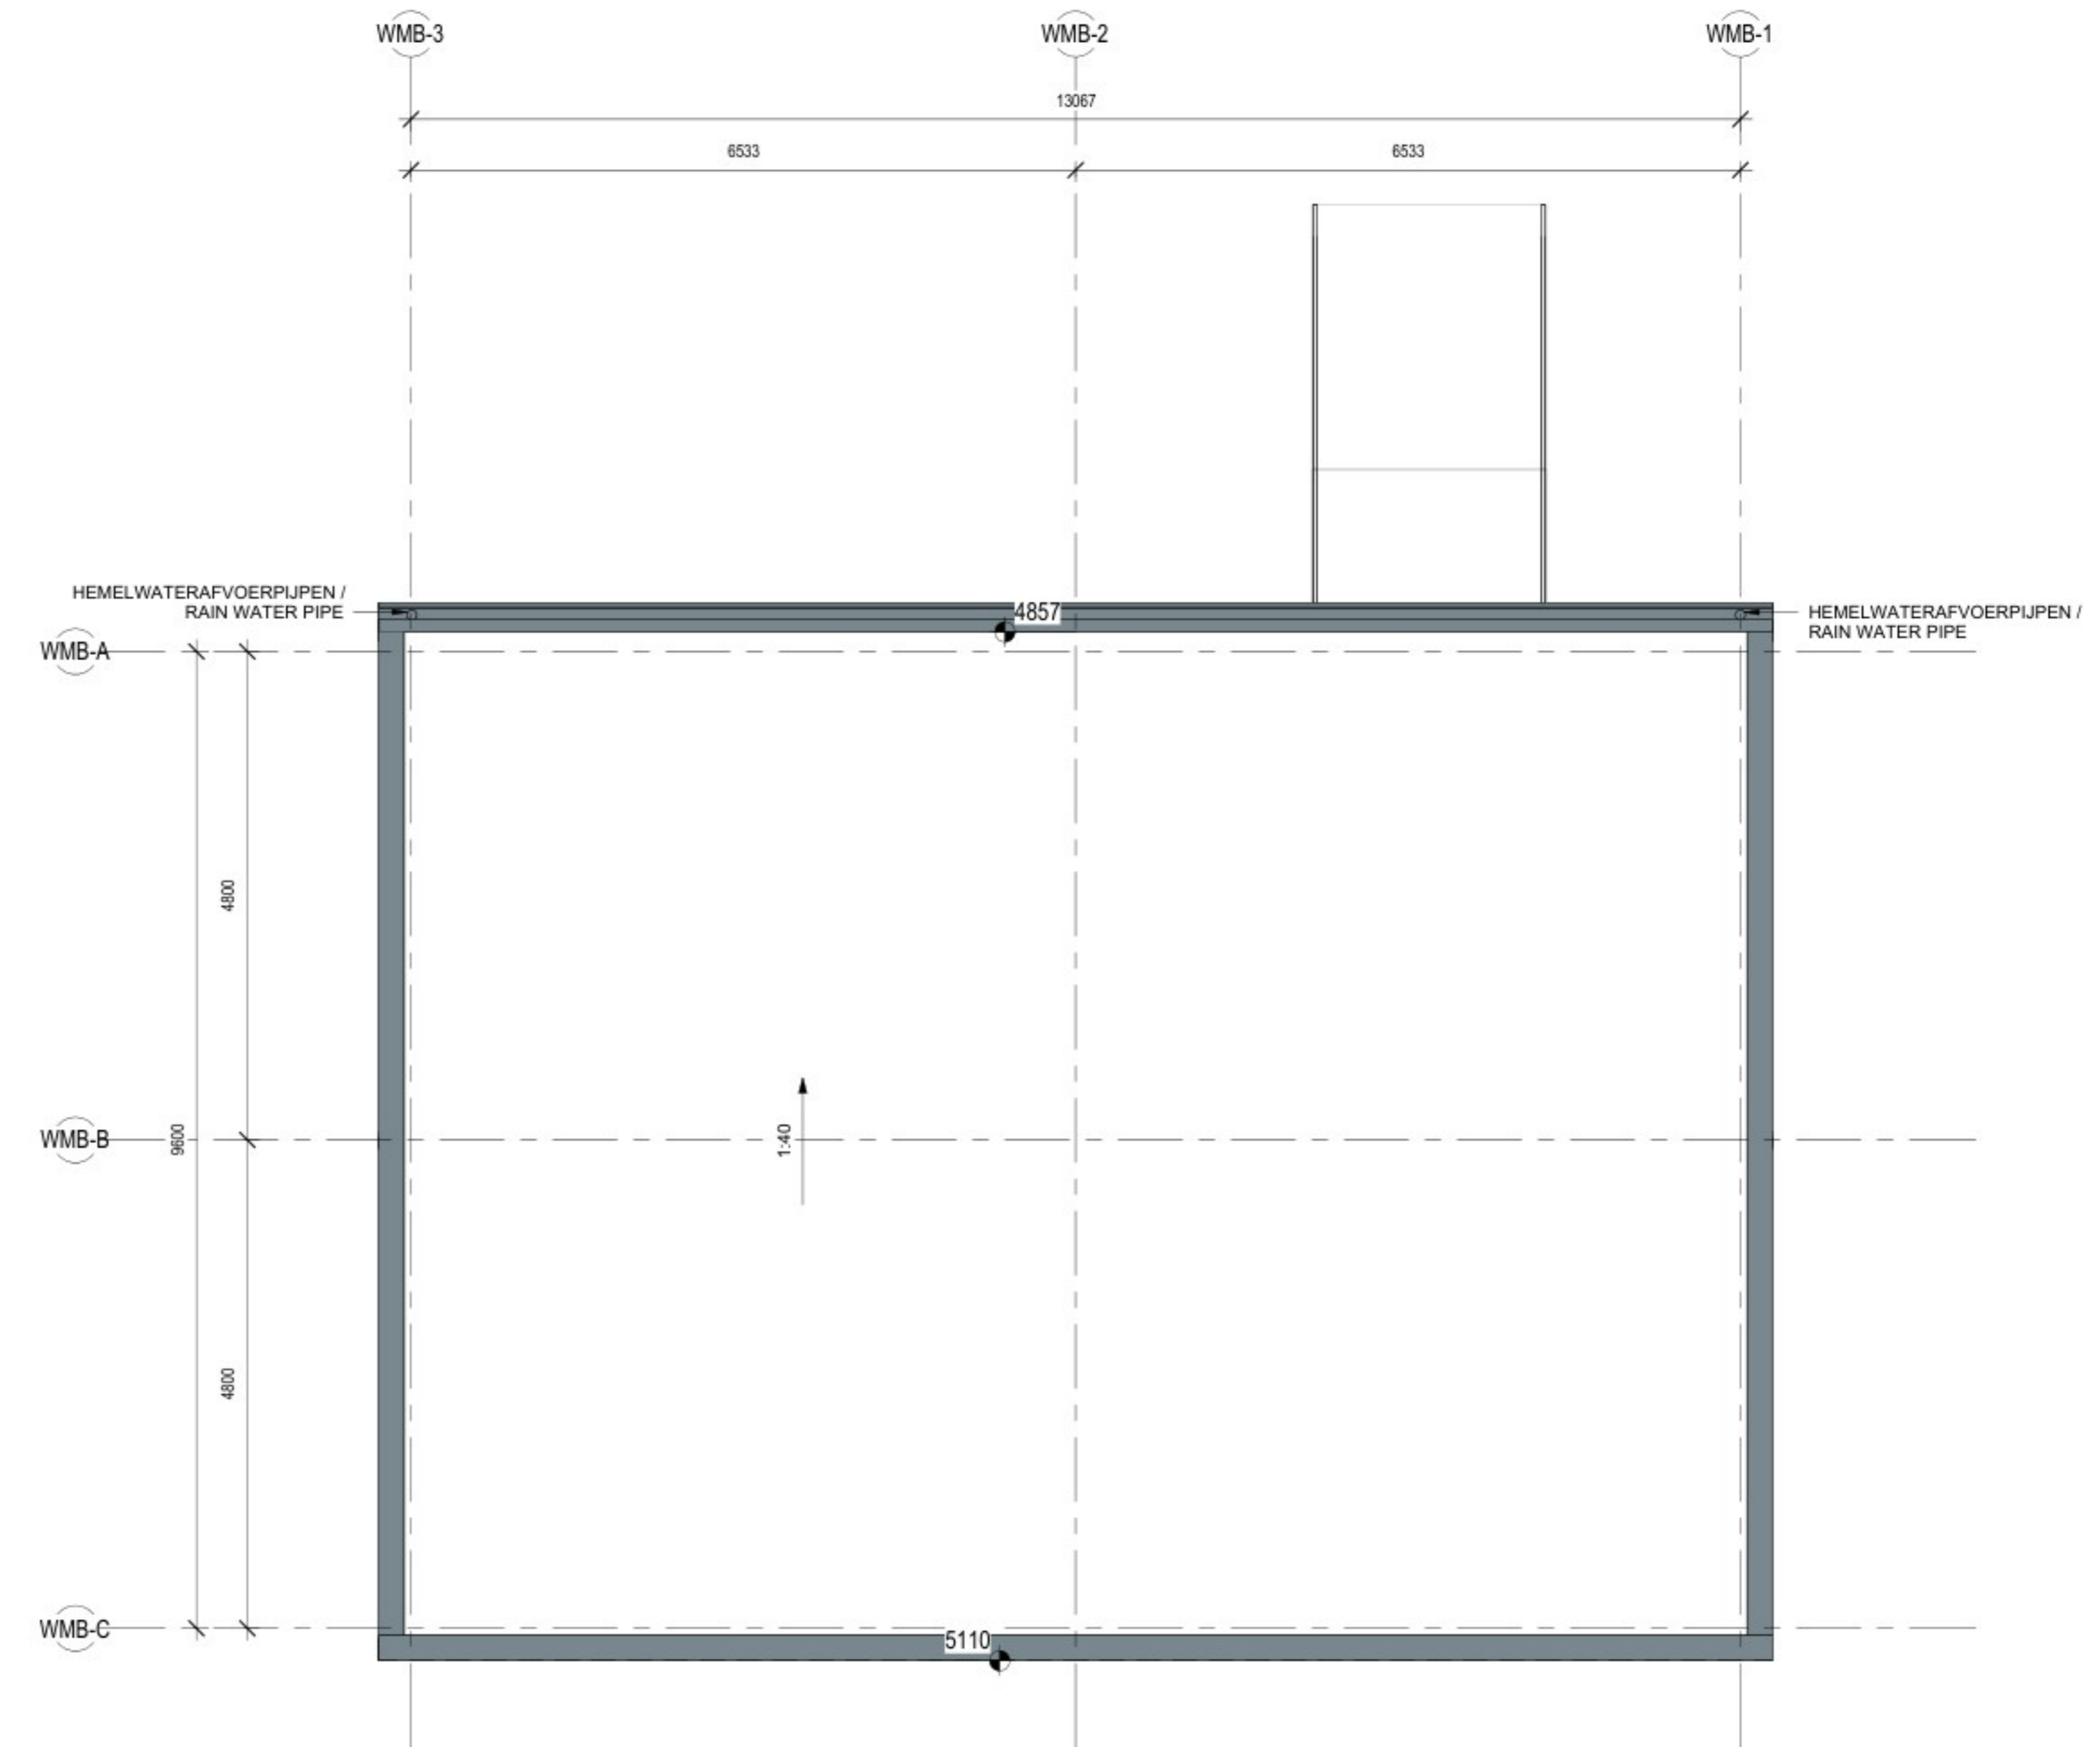

2 WATERMETERGEBOUW - DAKPLATTEGROND / WATER METER BUILDING OVERALL ROOF PLAN  
1 : 50

21-10-2024 17:58:56


ARCHITECTURE:  
Hyphen  
3 Charlecote Mews,  
Staple Gardens,  
Winchester, SO23 8SR, UK  
t: +44 1962 835 500  
e: info@hyphen.archi

STRUCTURE:  
Jubb Consulting Engineers Ltd  
Suite B, The West Suite  
St James Court, St James  
Parade, Bristol, BS1 3LH, UK  
t: +44 117 922 6266  
e: bristol@jubb.uk.com

MEP:  
Red Engineering Design Ltd  
100 New Oxford Street  
London WC1H 1HB, UK  
t: +44 20 7299 8260  
e: london@red-eng.com



FINAL PERMIT PACK UPDATE RELEASE (NOT FOR CONSTRUCTION)  
VRIJGAVE DEFINITIEF UPDATE VERGUNNINGSPAKKET  
(NIET VOOR BOUW)  
24/10/2024

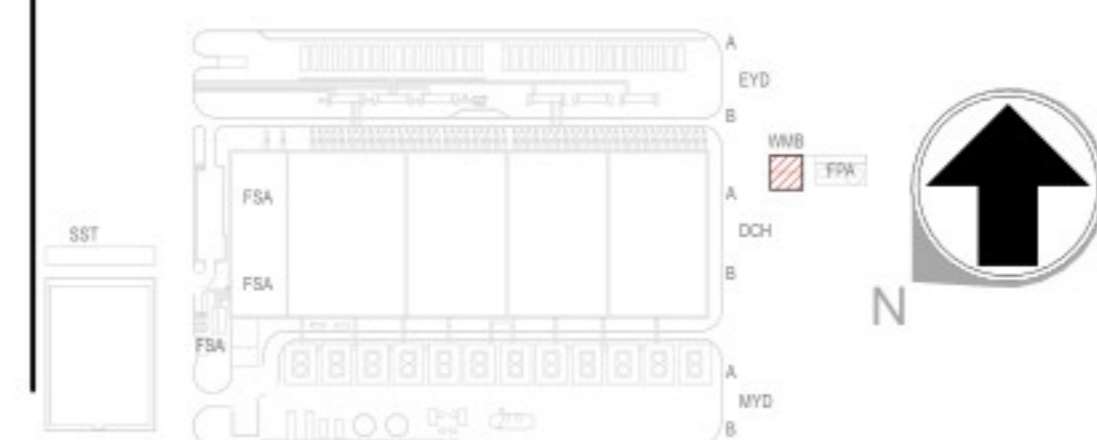

REVISIONS/REVISIES		
NO.	DATE/DATUM	DESCRIPTION/BESCHRIJVING
0.1	09/05/24	Draft Permit Pack Release / Vrijgave Conceptvergunningpakket
0.2	19/7/2024	Final Permit Pack Release / Vrijgave Definitief Vergunningpakket
1.0	01/08/2024	Final Permit Pack Update Release / Vrijgave Definitief Update Vergunningpakket
1.1	24/10/2024	Final Permit Pack Update Release / Vrijgave Definitief Update Vergunningpakket

Drawn By:  
Opgesteld door:  
Approved By:  
Goedgekeurd door:  
Design Team:  
Ontwerpteam:

PROPOSED DC/  
VOORSTEL VOOR DC  
Project Number/Projectnummer: W.002354

PLATTEGRONDEN WATERMETERGEBOUW /  
GENERAL ARRANGEMENT LAYOUT  
Discipline:  
ARCHITECTURAL  
Scale/Schaal: 1 : 50  
Sheet Size/Bladformaat: A0

Sheet Number/Nummer blad:  
**WMB-A-2000-X-PRM**  
Current Rev/Huidige herz: 1.1  
Phase/Fase: PERMITTING/OMGEVINGSVERGUNNING  
Model Name/Modelnaam: ARCH  
Native File Format/Native bestandsformaat: Revit v. 2024.2