
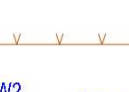
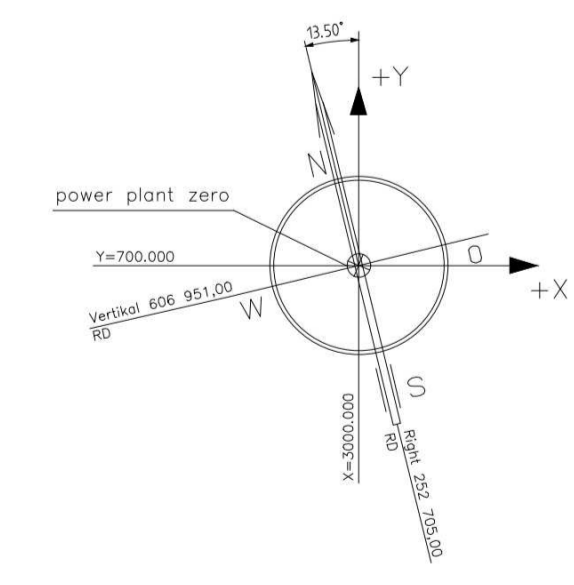



Legend:

-  planned roads / asphalt surfaces
-  existing roads / asphalt surfaces
-  planned concrete surface / filling surface
-  planned buildings
-  planned foundations
-  planned facility protective fence
-  planned demontable facility protective fence
-  planned security fence Trennergarten
-  existing facility protective fence
-  planned rainwater pipeline with manhole
-  planned sewer pipeline with manhole
-  planned fire extinguishing pipeline with hydrant and valve
-  existing fire extinguishing pipeline with hydrant and valve
-  planned drinking water pipeline

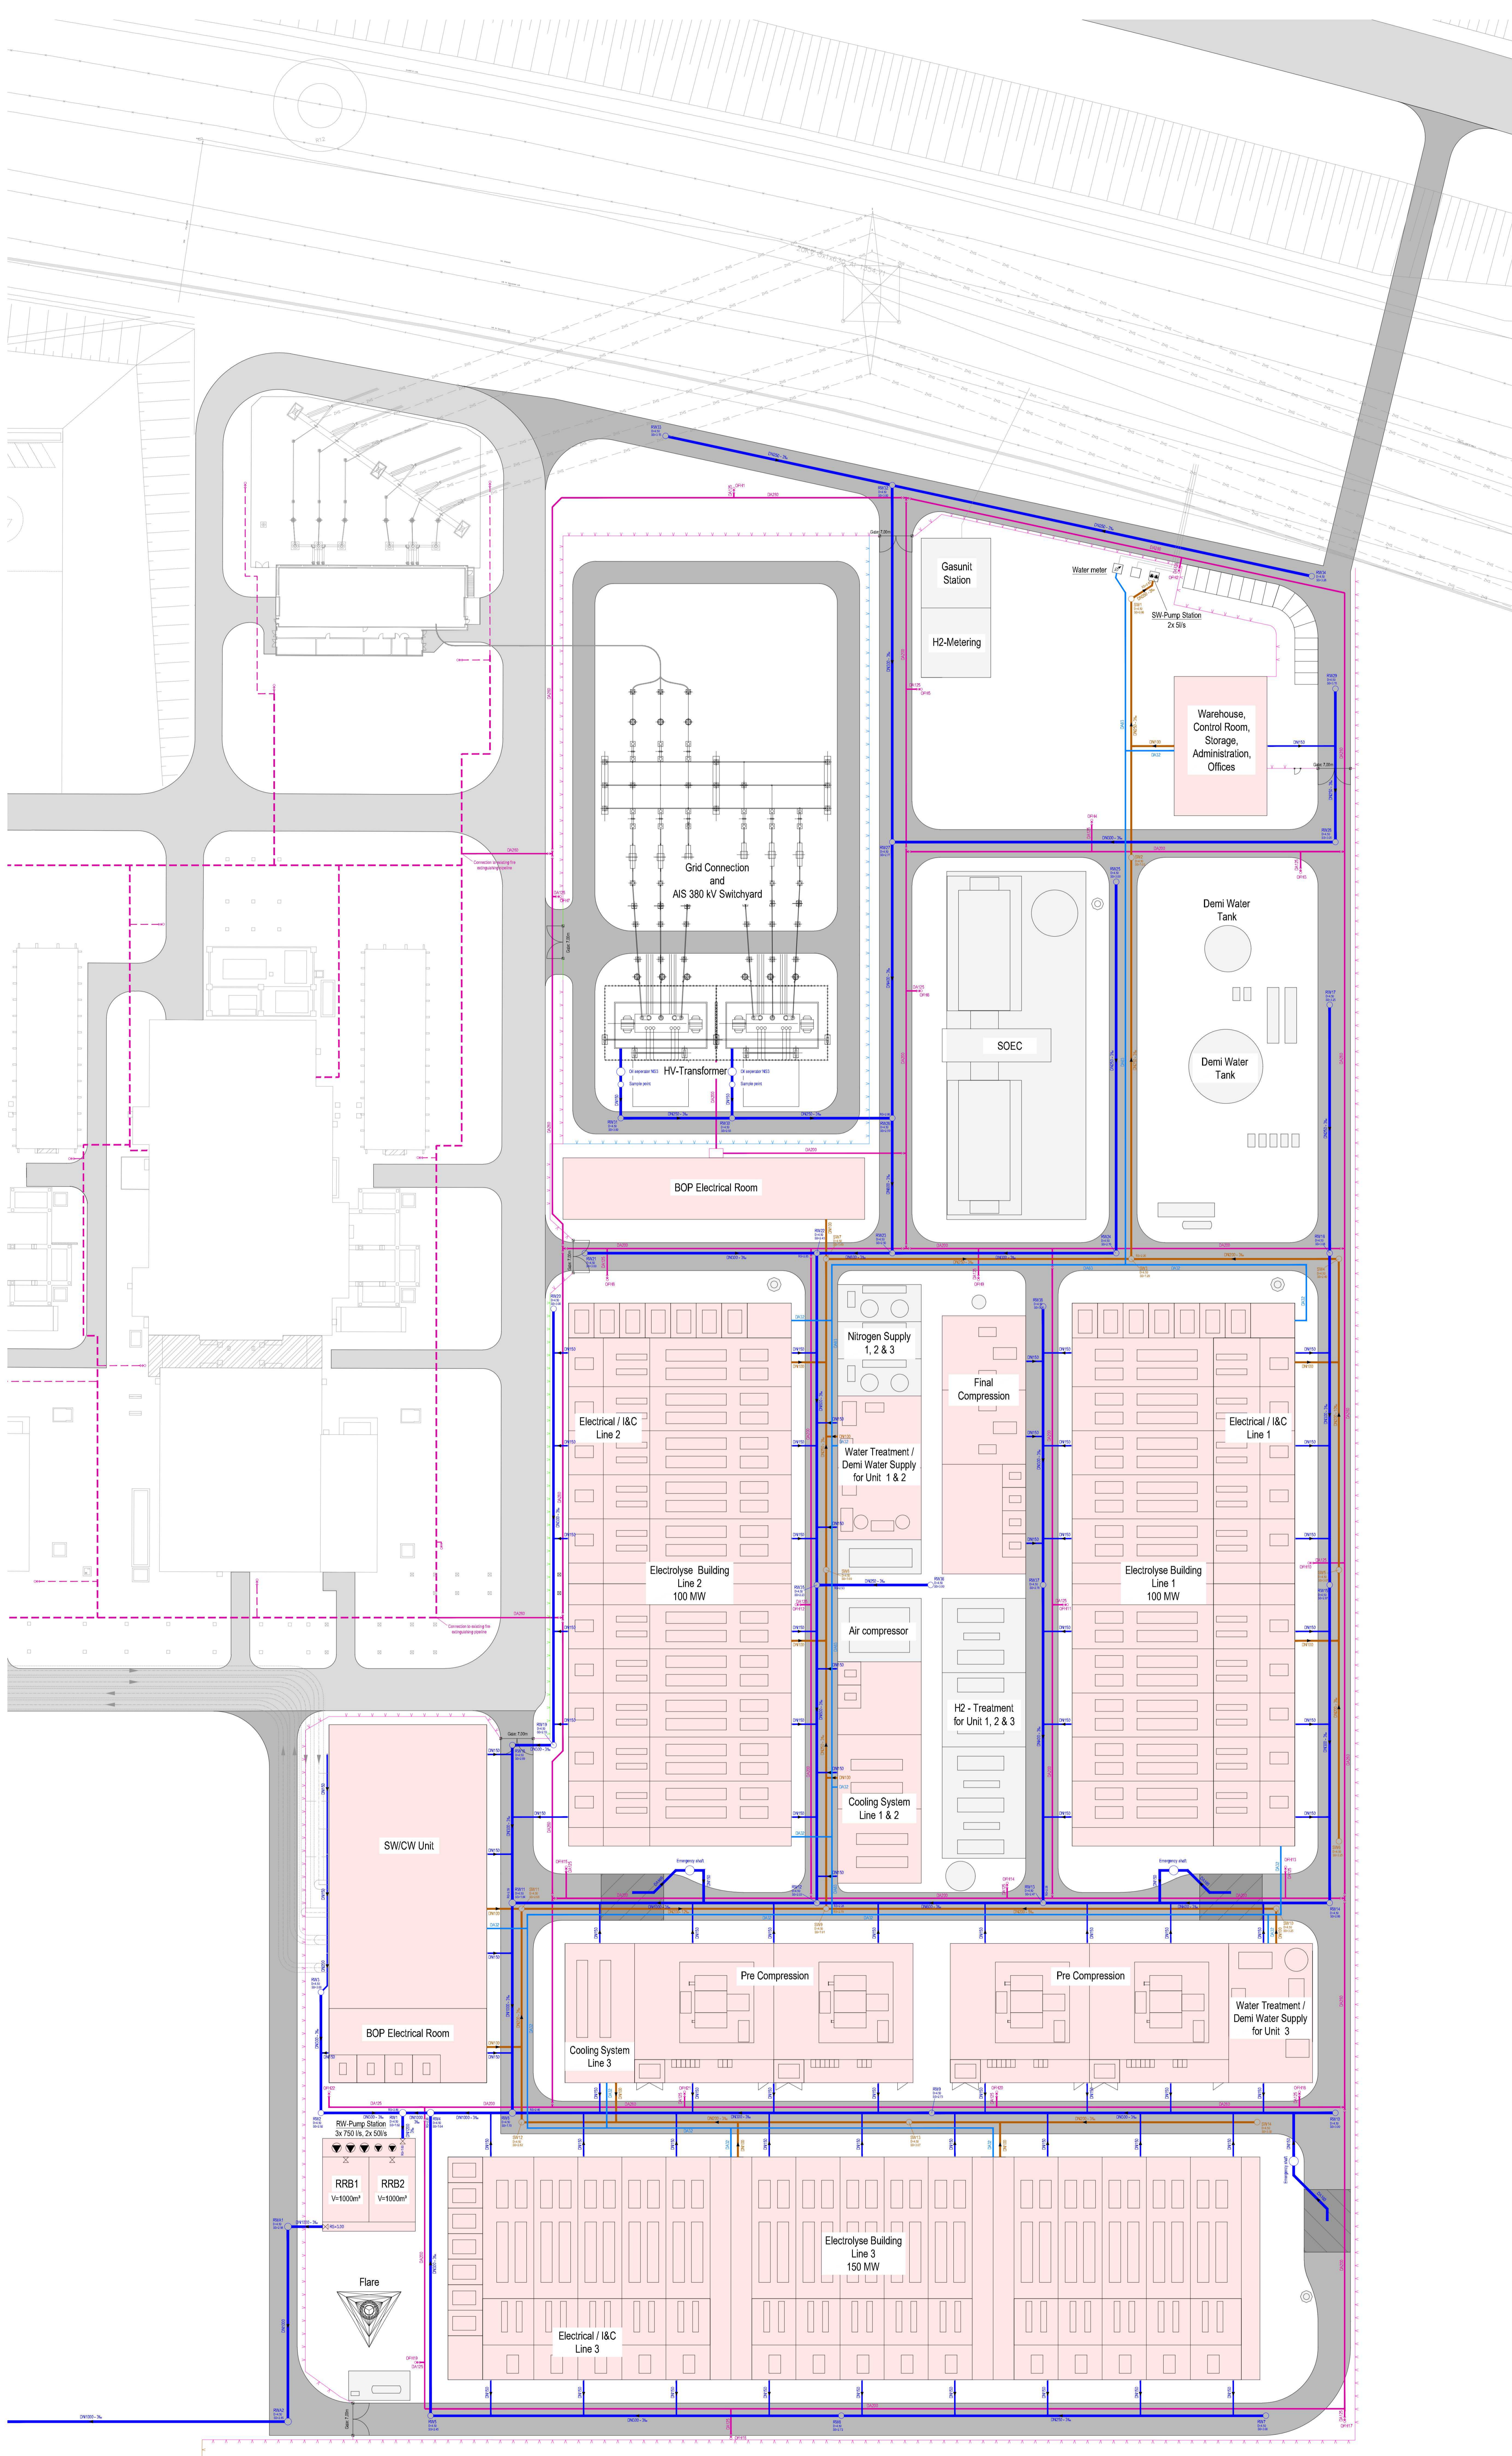

power plant zero ±0.00m ± 4.70m above NAP

		RWE OWEL Beheer B.V. Oranjewind Electrolyser Project (OWEL) General site plan part 1 underground infrastructure Conceptual design	
Drawing No: <b>04404-01-05</b>	Form: 00	Scale: 1:500	Date: 28.11.23
Index: A	Reference Code: 0515	Title: CTA010	No. 0001

Index	Date	Drawn	Checked	Approved	Details of Revision
B	13.12.23	Kömer M.	Müller		Ongoing planning
A	28.11.23	Kömer M.	Müller		Initial creation