


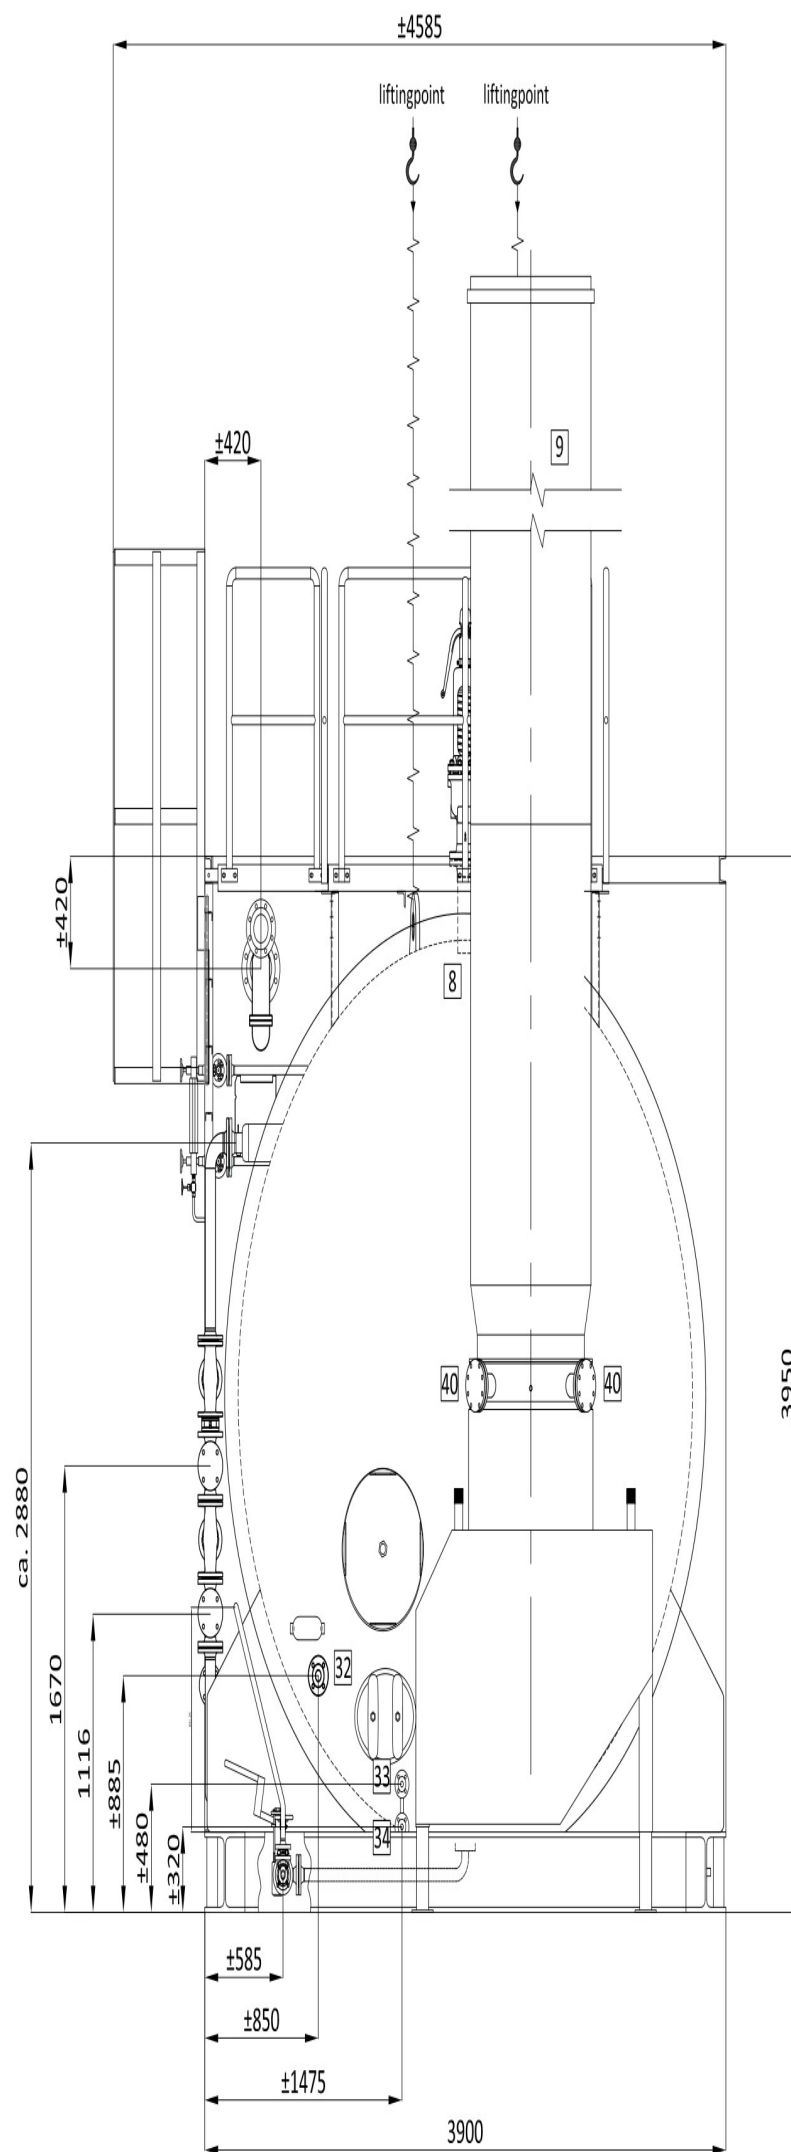

For P&ID see drawing 0224-01  
For Rightside view see drawing 0224-03  
For Top view see drawing 0224-04  
For Rear view see drawing 0224-05  
For Leftside view see drawing 0224-06

NOTE: NETTO TRANSPORT DIMENSIONS  
L= ± 12720 mm; B= ± 3900 mm; H= ± 3985 mm  
OVERALL SIZE; L= ± 12720 mm; B= ± 4585 mm; H= ± 10.000 mm

| Pos. | Afmeting                  | Functie                           | NL. | Function                         | ENG. | Function                          | D. | Fonction                               | FR. | A (mm) |
|------|---------------------------|-----------------------------------|-----|----------------------------------|------|-----------------------------------|----|----------------------------------------|-----|--------|
| 1    | DN200 PN40                | Stoom                             |     | Steam                            |      | Dampf                             |    | Vapeur                                 |     |        |
| 4    | DN50 PN40                 | Condensaat retour (HD)            |     | Condensate retour (HP)           |      | Kondensat rücklauf (HD)           |    | Condensat retour (HP)                  |     |        |
| 6    | DN100 PN16                | Gasleiding inlaat                 |     | Natural Gas Inlet                |      | Erdgas                            |    | Conduite de gaz entrée                 |     |        |
| 7    | DN150 PN16                | Gasleiding Inlaat; lage druk      |     | Natural Gas Inlet; low pressure  |      | Erdgas; Niedriger Druck           |    | Conduite de gaz entrée; basse pression |     |        |
| 8    | DN100 /PN40 ; DN150 /PN16 | Afblaasleiding veiligheidsventiel |     | Blow-off line                    |      | Abblaßleitung                     |    | Conduite d'ouverture                   |     |        |
| 9    | Ø900x3; 24xØ14            | Schoorsteen; L = 7900 mm          |     | Chimney; L = 7900 mm             |      | Schornstein; L = 7900 mm          |    | Cheminee; L = 7900 mm                  |     |        |
|      |                           | Kerndemper; Ø660 mm; L=7000 mm;   |     | Core damper; Ø660 mm; L=7000 mm; |      | Kern dämpfer; Ø660 mm; L=7000 mm; |    | Silencieux; Ø660 mm; L=7000 mm;        |     |        |
| 10   | DN40 PN40                 | Spui / Drain                      |     | Discharge / Drain Outlet         |      | Abschlämm                         |    | Débouillage                            |     |        |
| 17   | DN300 PN40                | Heet water aanvoer                |     | Hot water supply                 |      | Heißwasser vorlauf                |    | Eau chaude affluence                   |     |        |
| 18   | DN300 PN40                | Heet water retour                 |     | Hot water return                 |      | Heißwasser rücklauf               |    | Eau chaude retour                      |     |        |
| 19   | DN65 PN40                 | Economizer uit ( optioneel)       |     | Economizer out ( optional)       |      | Economizer Ausgang (optional)     |    | Economizer sortie ( option)            |     |        |
| 20   | DN65 PN40                 | Economizer in ( optioneel)        |     | Economizer in ( optional)        |      | Economizer Eingang (optional)     |    | Economizer entrée ( option)            |     |        |
| 21   | DN65 PN40                 | Externe waterpomp                 |     | External waterpomp               |      | Außenwasserpumpe                  |    | Pompe à eau externe                    |     |        |
| 29   | DN150 PN16                | Voedingswater                     |     | Water supply                     |      | Speisewasser                      |    | L'eau d'alimentation                   |     |        |
| 32   | DN40 PN40                 | Warmhoudspiraal intrede           |     | Heating coil inlet               |      | Heizschlangen Eintritt            |    | Serpentin Chauffe Entrée               |     |        |
| 33   | DN20 PN40                 | Warmhoudspiraal uitrede           |     | Heating coil outlet              |      | Heizschlangen Austrit             |    | Serpentin Chauffe Sortie               |     |        |
| 34   | DN20 PN40                 | Warmhoudspiraal aftap             |     | Heating coil drain               |      | Heizschlangen Ablaß               |    | Serpentin Chauffe Drain                |     |        |
| 40   | DN80 PN16                 | Meetpunt rookgassen               |     | Measurementpoint smoke gas       |      | Messpunkte Abgasse                |    | Point de mesure des fumées             |     |        |

REV DESCRIPTION

CLIENT:

DRAWING NAME

CONTAINER UNIT Nr. 0224  
REARVIEW STEAM-/HOTBOILER UNIT nr. 0224

info@eco-steamandheating.com  
Hectorstraat 23  
5047 RE Tilburg

Postbus 899  
5000 AW Tilburg

Tel. 013-5839440  
Fax. 013-5358315

ORDER

BOILER 0224

WEIGHT Ca.69.000 kg

REMARKS

This drawing is the property of Eco Ketelservice Verhuur bv.  
Reproduction or issue to third parties in any form is not permitted without the written consent from Eco Ketelservice Verhuur bv

CHANGED

DATE

CHECKED

DATE

DRAWN

DATE 21-07-2021

CHECKED

DATE

SCALE

nvt

PAGE

DRAWING NR.

A3 0224-05

REV.

eco

Eco Ketelservice Verhuur bv