




- GENERAL NOTES:**
- DIMENSIONS SHALL NOT BE SCALED FROM THIS DRAWING. THIS DRAWING SHALL BE READ IN CONJUNCTION WITH ALL RELEVANT INTERDISCIPLINARY DOCUMENTATION ISSUED.
 - THE CONTRACTOR SHALL BE RESPONSIBLE FOR LIAISING AND COORDINATING WITH ALL OTHER DISCIPLINES PRIOR TO COMMENCEMENT OF THE INSTALLATION.
 - THE LOCATION OF ALL EQUIPMENT SHALL BE AGREED AND COORDINATED ON SITE.
 - PROVIDE 50x50mm STEEL ANGLE ON FINISHED FLOOR. SEAL WITH EPOXY TO PROVIDE WATER TIGHT SEAL WITH FLOOR.
- ALGEMENE OPMERKINGEN:**
- AFMETINGEN MOGEN NIET VAN DEZE TEKENING WORDEN VERSCHAALD. DEZE TEKENING MOET WORDEN GELEZEN IN SAMENHANG MET ALLE RELEVANTE INTERDISCIPLINARE DOCUMENTATIE DIE IS UITGEGEVEN.
 - DE AANNEMER IS VERANTWOORDELIJK VOOR HET LEGGEN EN BEHOUDEN VAN CONTACTEN EN HET COÖRDINEREN MET ALLE ANDERE DISCIPLINES VOOR AANVAANG VAN DE INSTALLATIE.
 - DE LOCATIE VAN ALLE APPARATUUR MOET TER PLAAATSE WORDEN OVEREENGEKOMEN EN GECOÖRDINEERD.
 - VOORZIE EEN STALEN HOEK VAN 50X50 MM OP DE AFGEWERKTE VLOER. AFDICHTEN MET EPOXY VOOR EEN WATERDICHTTE AFWERKING MET DE VLOER.

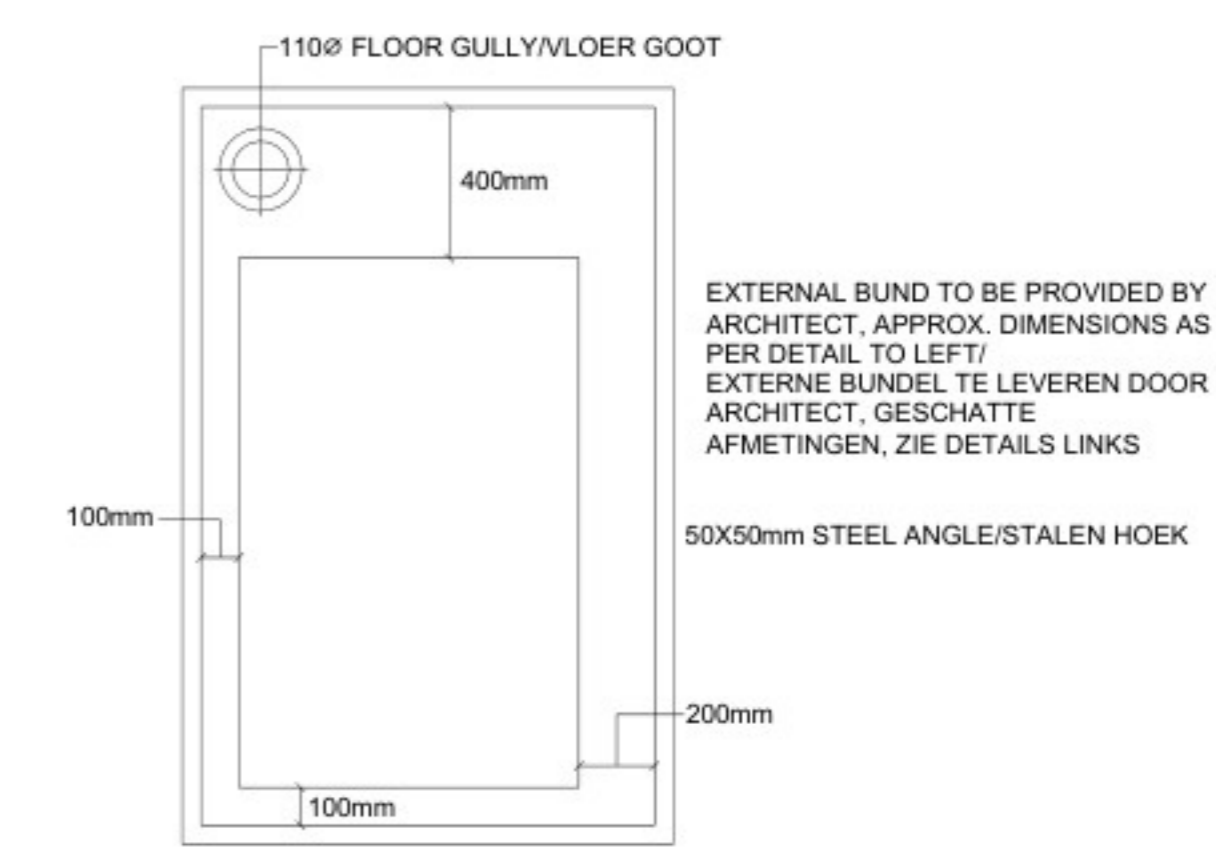


NOTE 5. CRITICAL COOLING CRAC/CRAH COOLING UNIT BUND DETAIL
OPMERKING 5. KRITISCHE KOELING CRAC/CRAH KOELUNIT DETAILBUNDEL

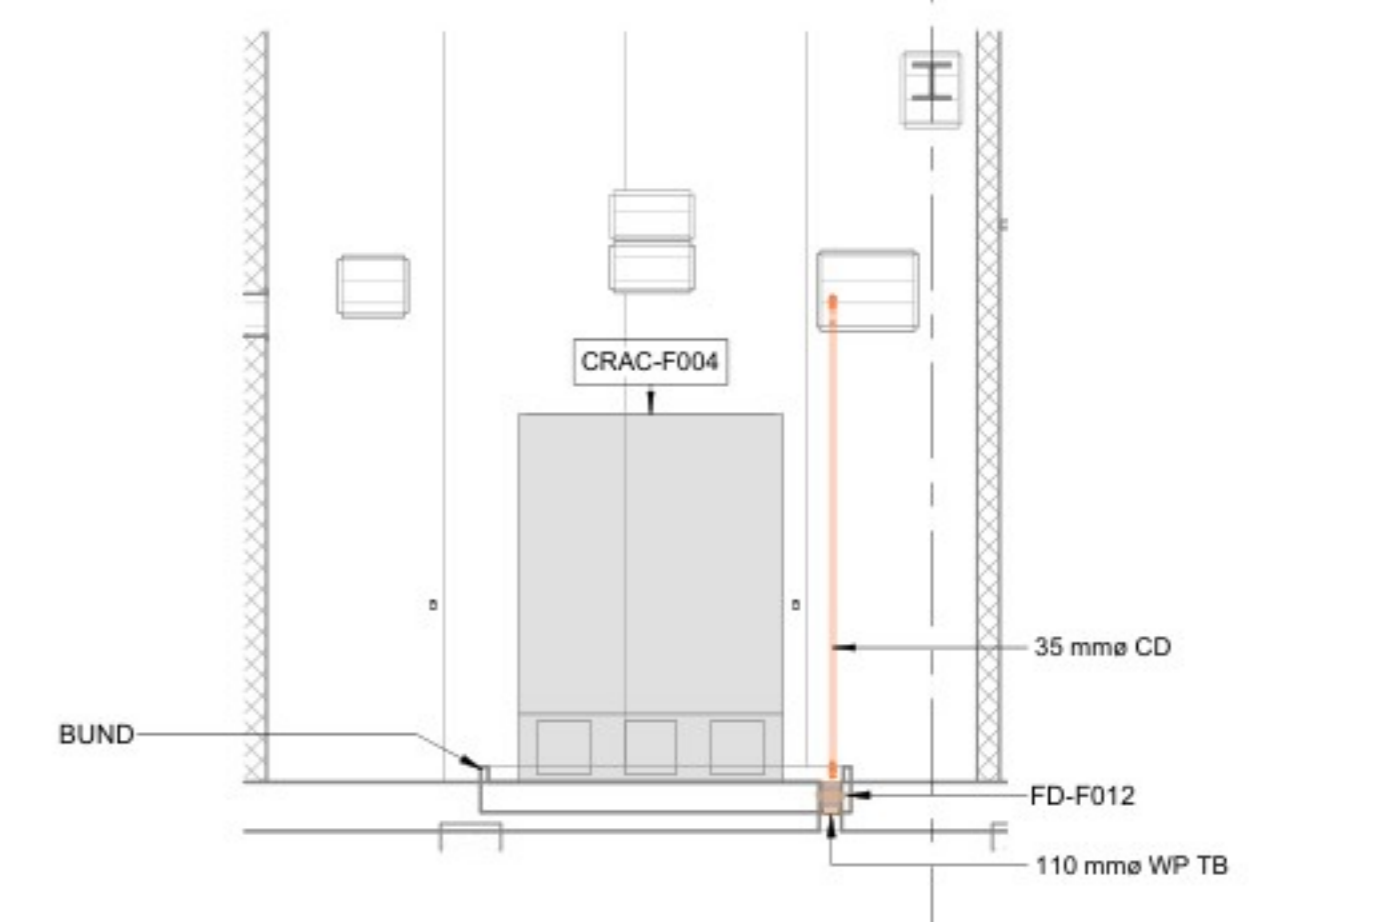


C SECTION VIEW CRAC-F004 SANITATION/ DOORSNEDE CRAC-F004 SANITAIRE VOORZIENINGEN

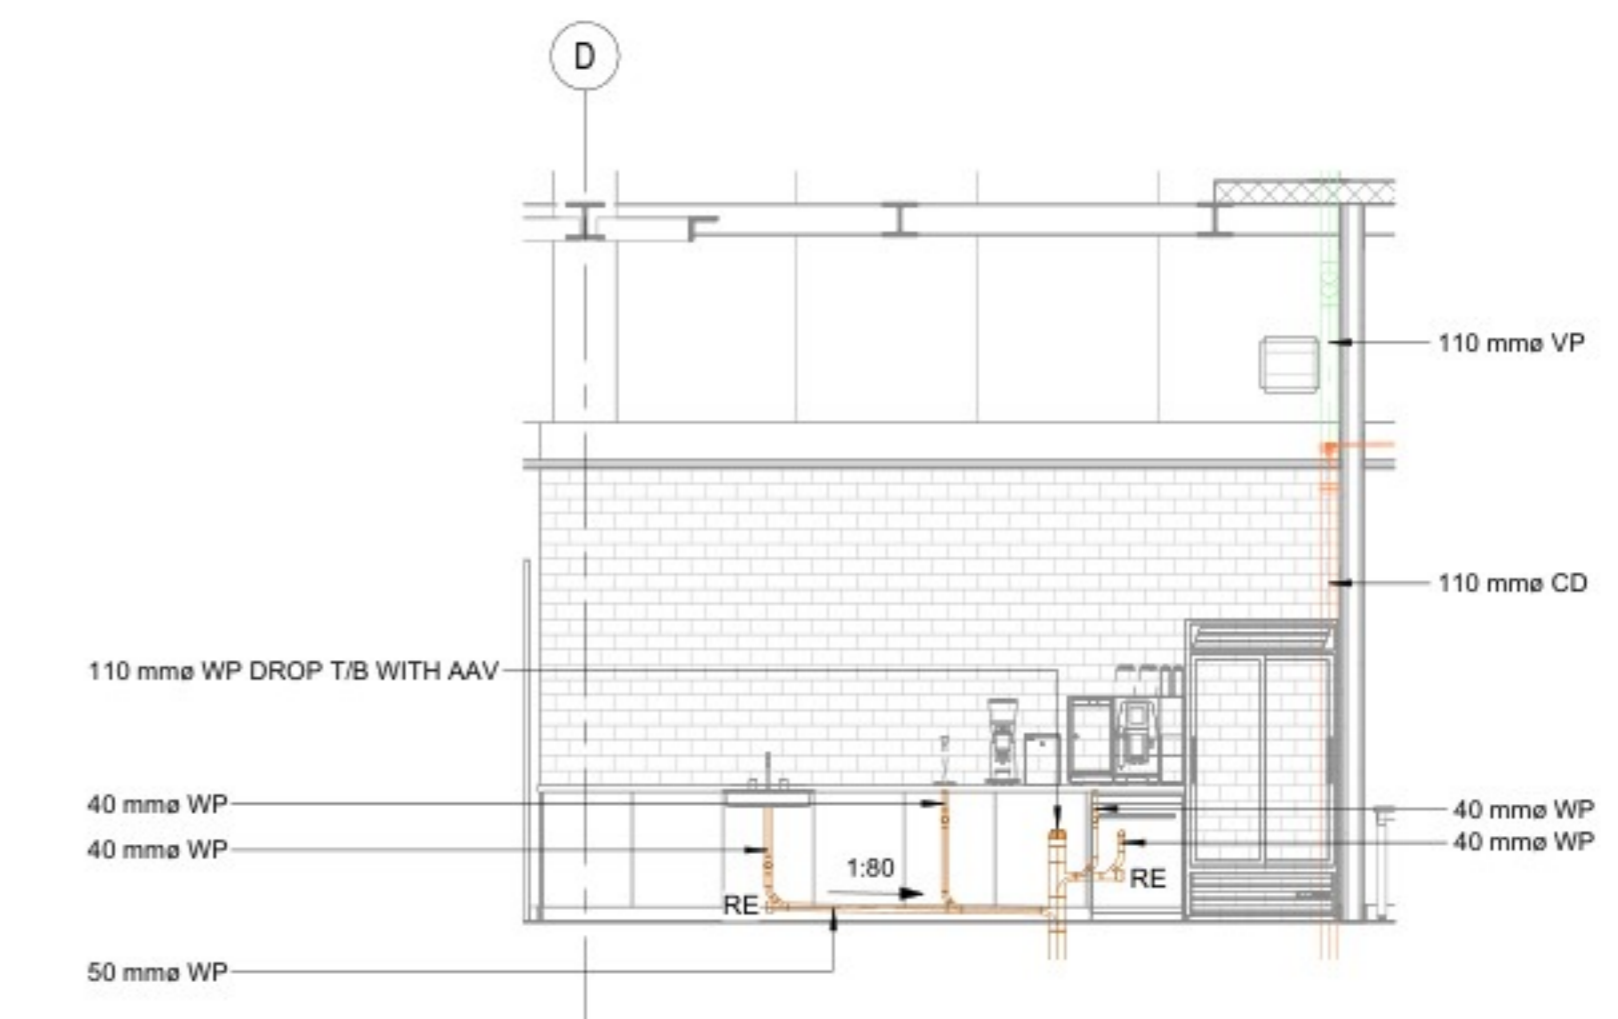

B SECTION VIEW ON PANTRY KITCHENETTE SANITATION/ DOORSNEDE VOORRAADKAST KITCHENETTE SANITAIRE VOORZIENINGEN

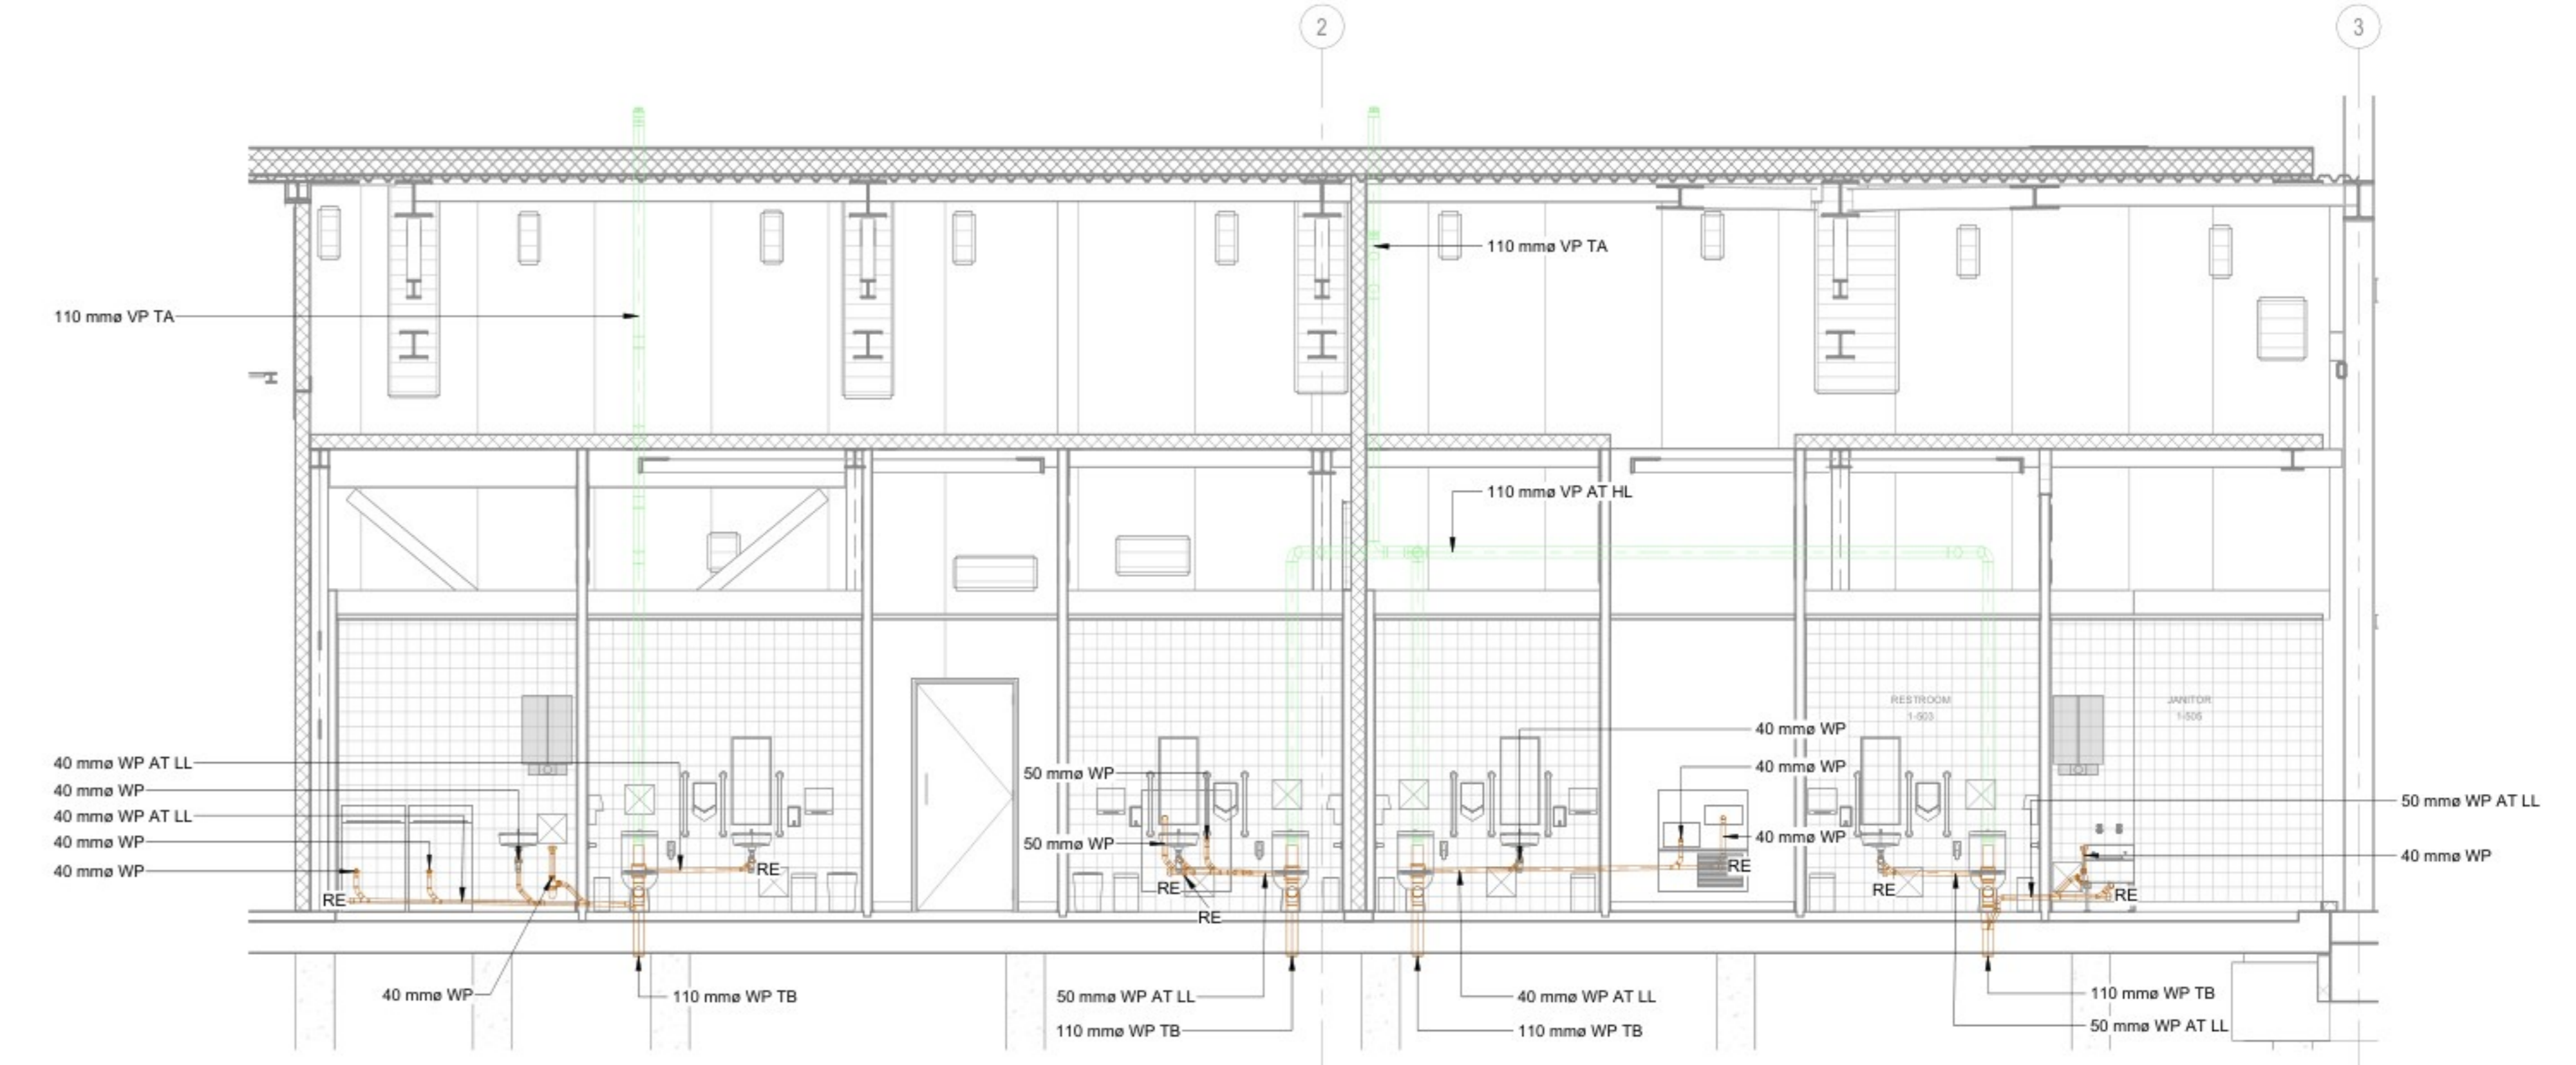

A SECTION VIEW OF NORTH TOILET BLOCK SANITATION/ DOORSNEDE SANITAIRE VOORZIENINGEN NOORDELIJK TOILETBLOK

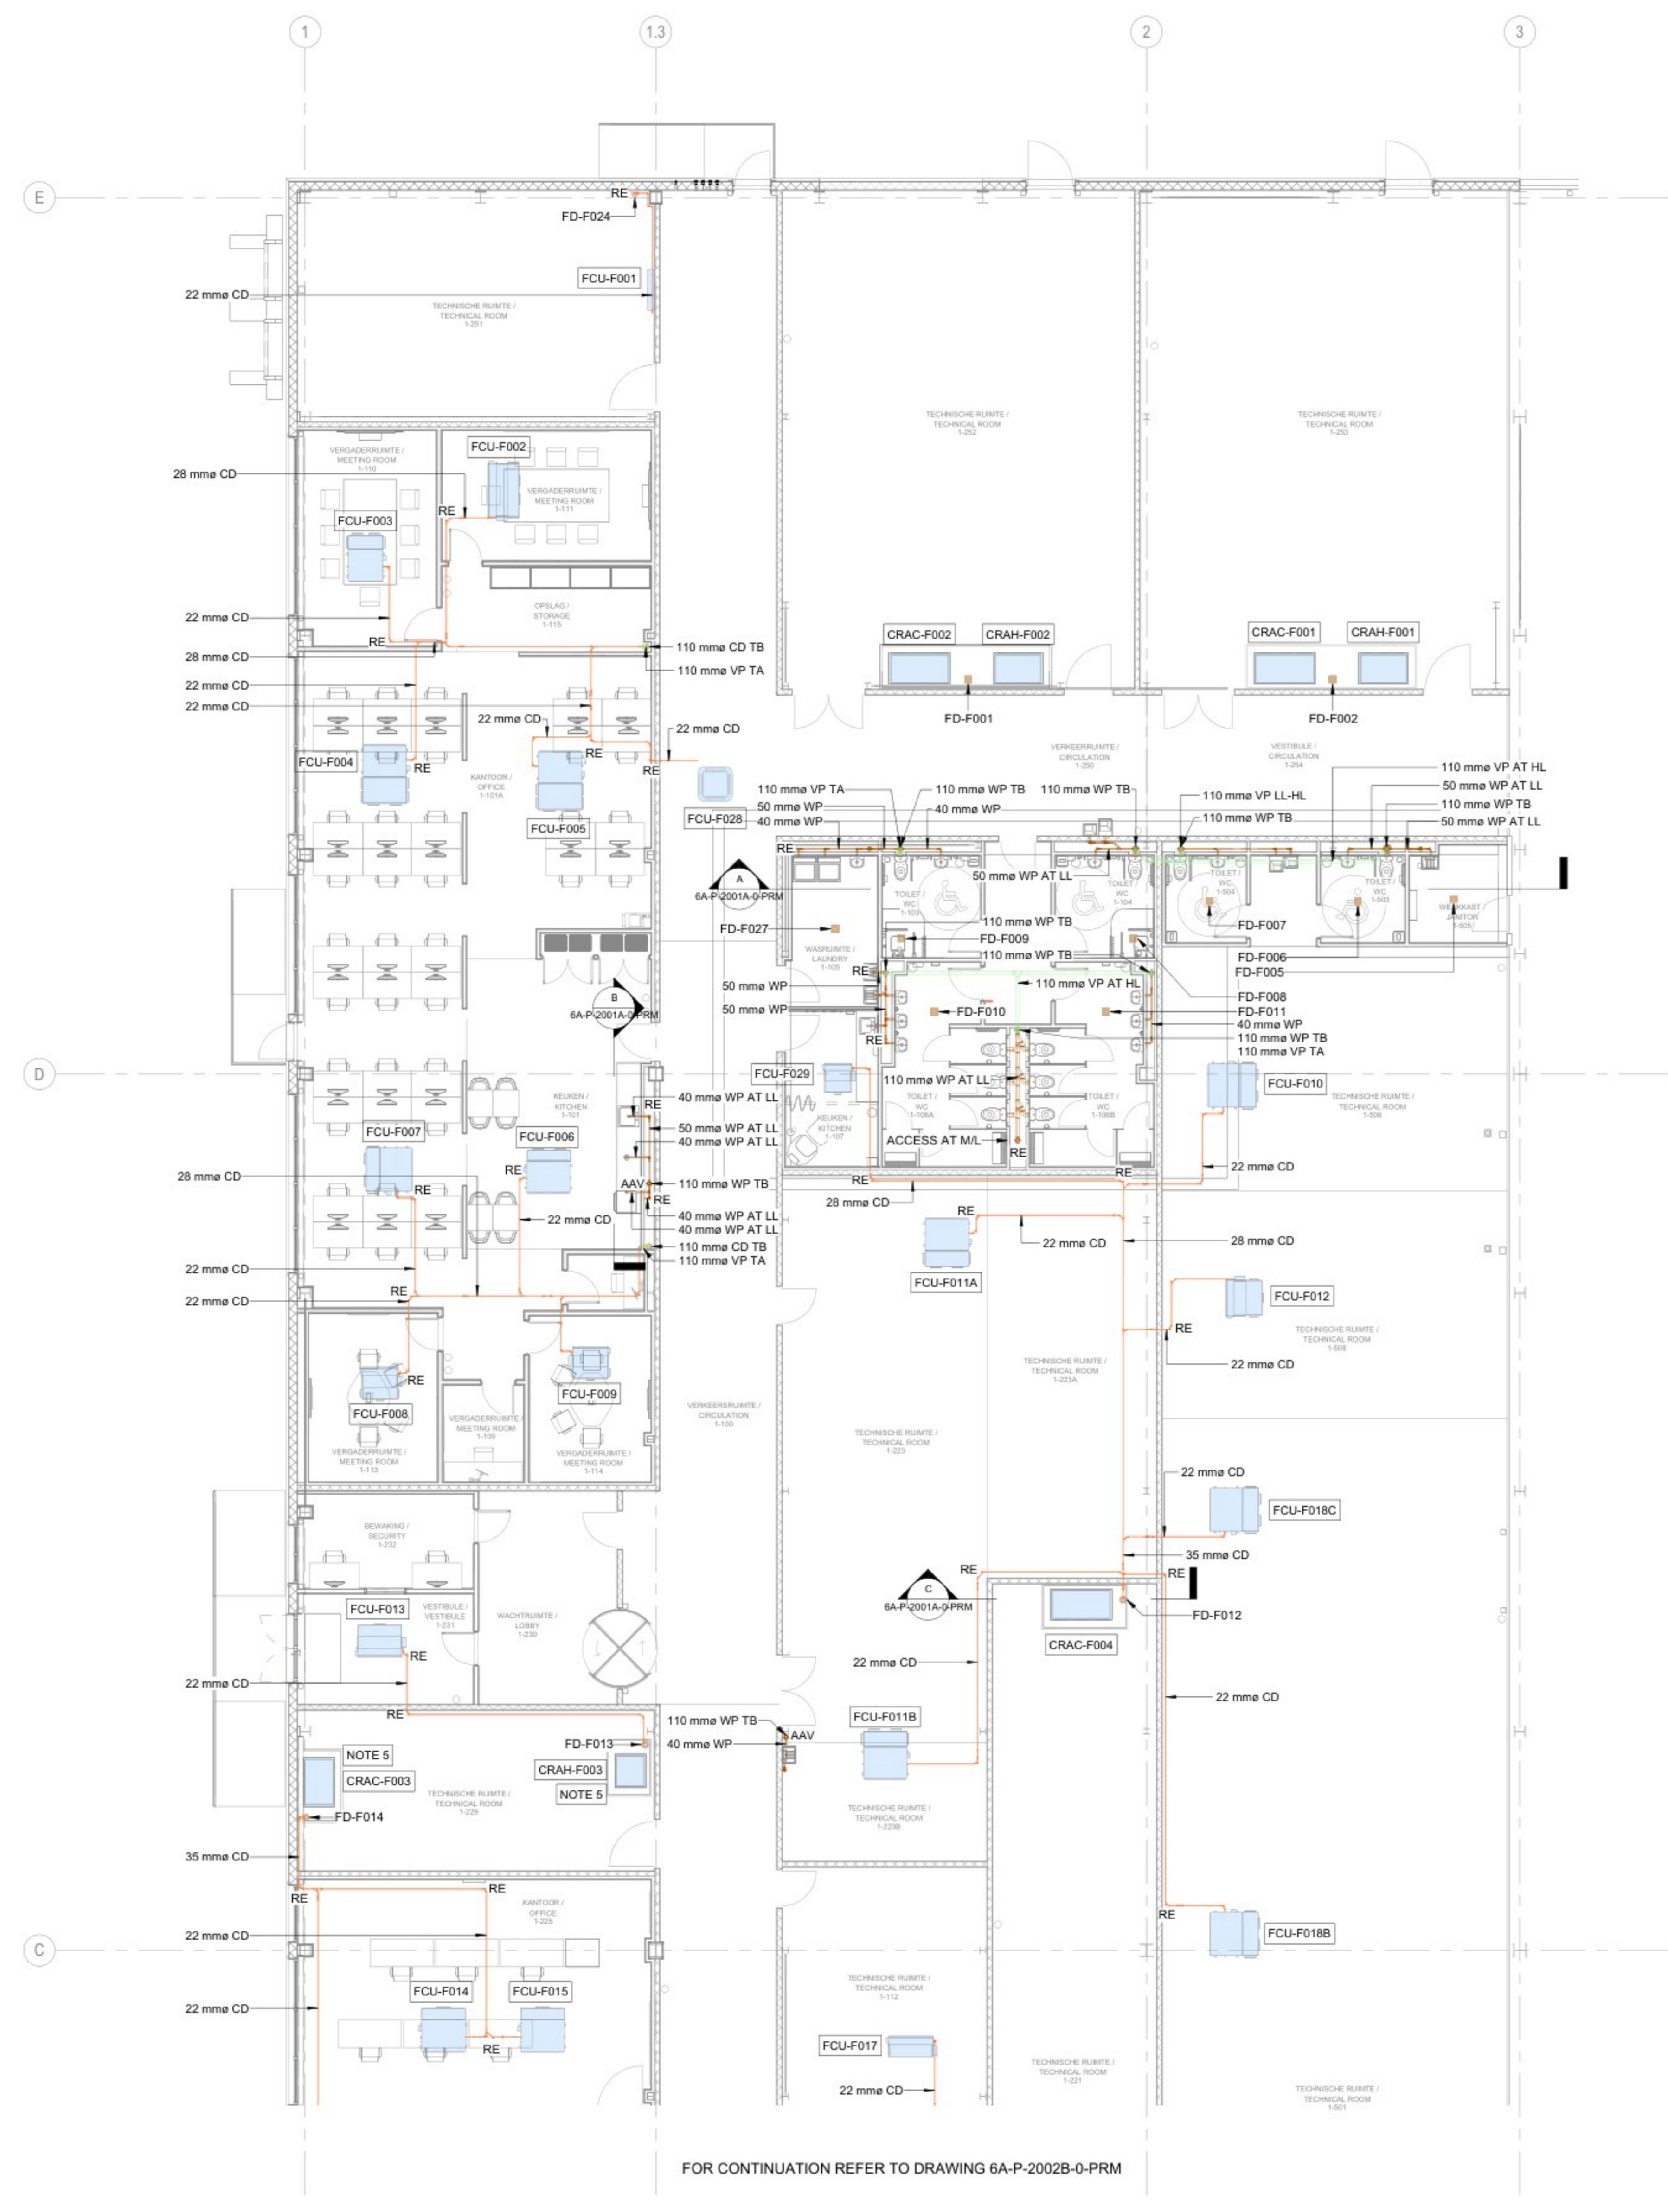


1 Plumbing Above Ground Drainage Plan Partial (OFFICE BUILDING 0A)/
Gedeeltelijk Sanitair Bovengronds Drainageplan (KANTOORGEBOUW 0A)

FINAL PERMIT PACK UPDATE RELEASE (NOT FOR CONSTRUCTION)
VRIJGAVE DEFINITIEF UPDATE VERGUNNINGSPAKKET
(NIET VOOR BOUW)
20/11/2024

ARCHITECTURE:
Hyphen
3 Charlecote Mews,
Staple Gardens,
Winchester, SO23 8SR, UK
t: +44 1962 835 500
e: info@hyphen.archi

STRUCTURE:
Jubb Consulting Engineers Ltd
Suite B, The West Suite
St James Court, St James
Parade, Bristol, BS1 3LH, UK
t: +44 117 922 6266
e: bristol@jubb.uk.com

MEP:
Red Engineering Design Ltd
100 New Oxford Street
London WC1H 1HB, UK
t: +44 20 7299 8260
e: london@red-eng.com

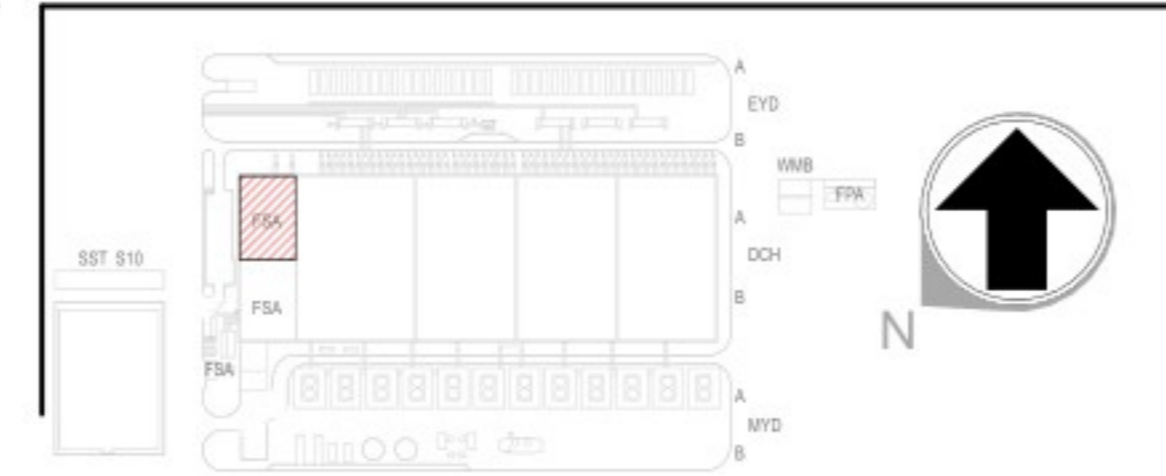

REVISIONS/REVISED		
NO.	DATE/TIJD	DESCRIPTION/BIJWERKING
1.0	20/11/2024	Final Permit Pack Update Release/ Update Vergunningspakket

Drawn By: Coosje de Vries
Approved By: Coosje de Vries
Design Team: Ontwerpteam

PROPOSED DC/
VOORSTEL VOOR DC

Project Number/Projectnummer: W.002982

PLUMBING ABOVE GROUND DRAINAGE PLAN
PARTIAL OFFICE BUILDING PHASE 1 SHEET 1 OF
2/GEDEELTELIJK SANITAIR BOVENGRONDS
DRAINAGEPLAN KANTOORGEBOUW FASE 1 BLAD 1
VAN 2

Discipline: PLUMBING
Scale/Schaal: As indicated
Sheet Size/Bladformaat: A0

Sheet Number/Nummer blad:
6A-P-2001A-0-PRM

Current Rev/Huidige herz.: 1.0
Phase/Phase: PERMITTING/OMGEVINGSVERGUNNING
Model Name/Modelnaam: MEP
Native File Format/Native bestandsformaat: Revit v. 2024.2

22/11/2024, 09:52:16