




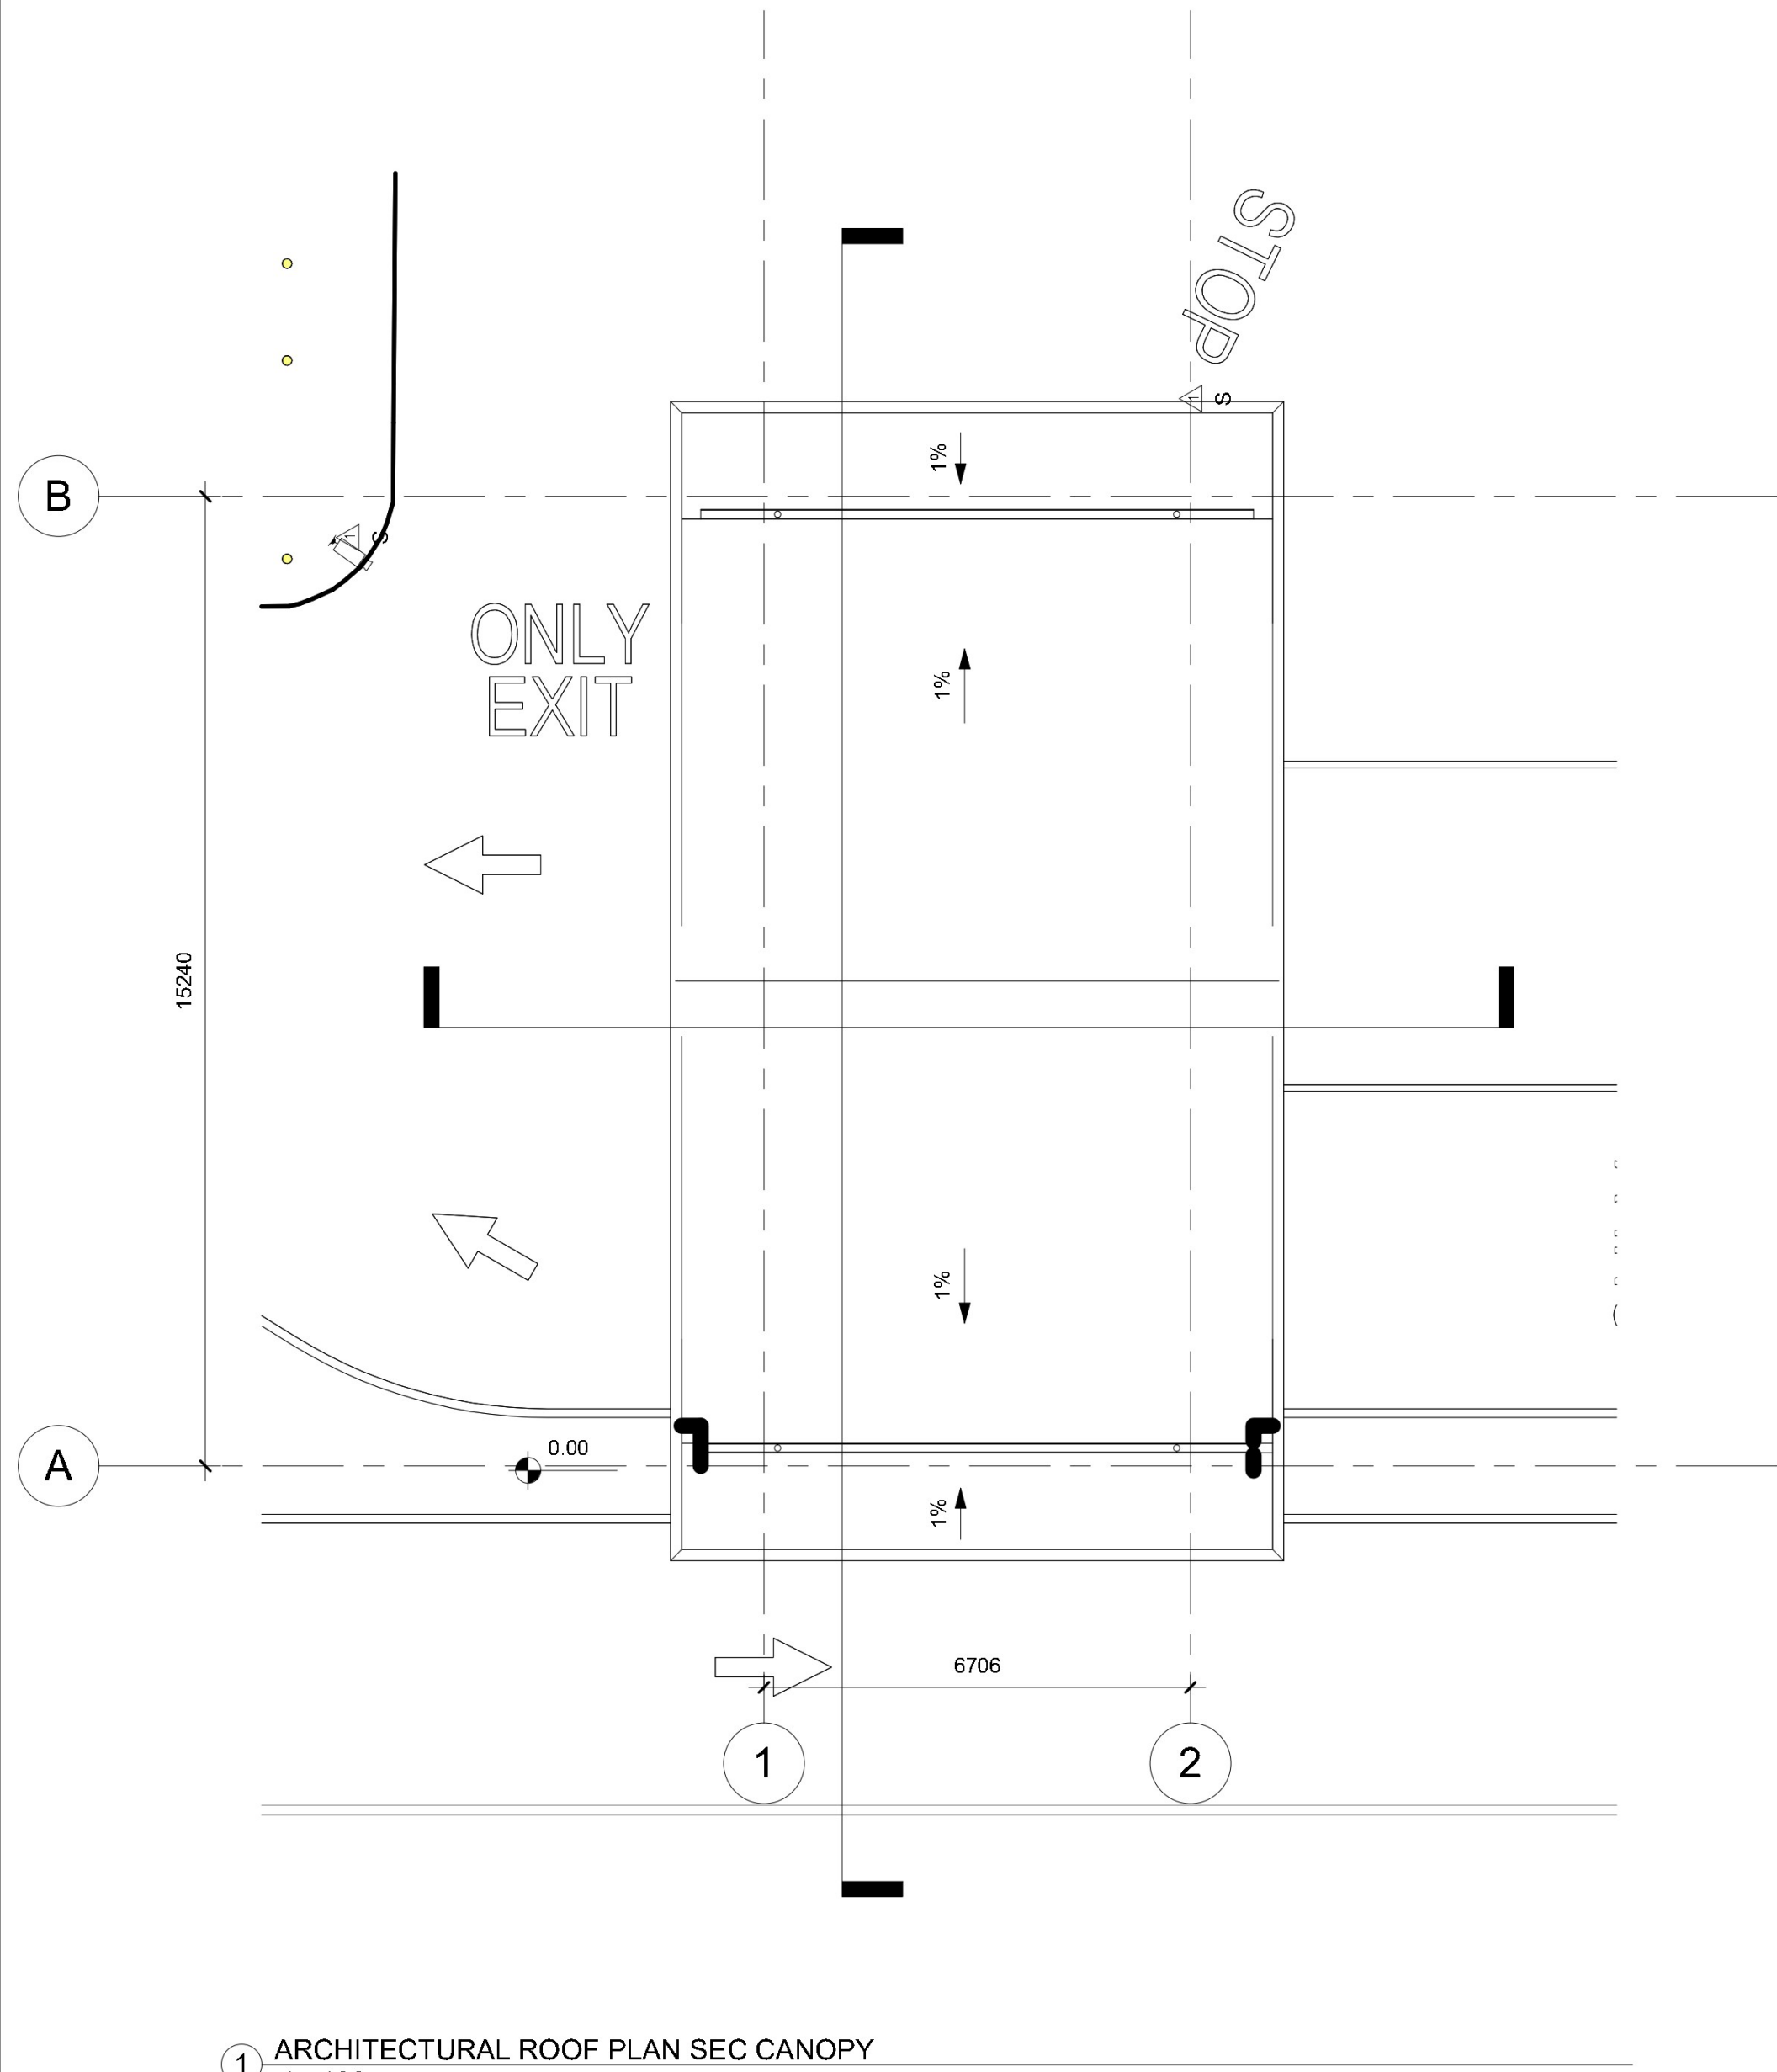


1 ARCHITECTURAL ROOF PLAN SEC CANOPY
1 : 100

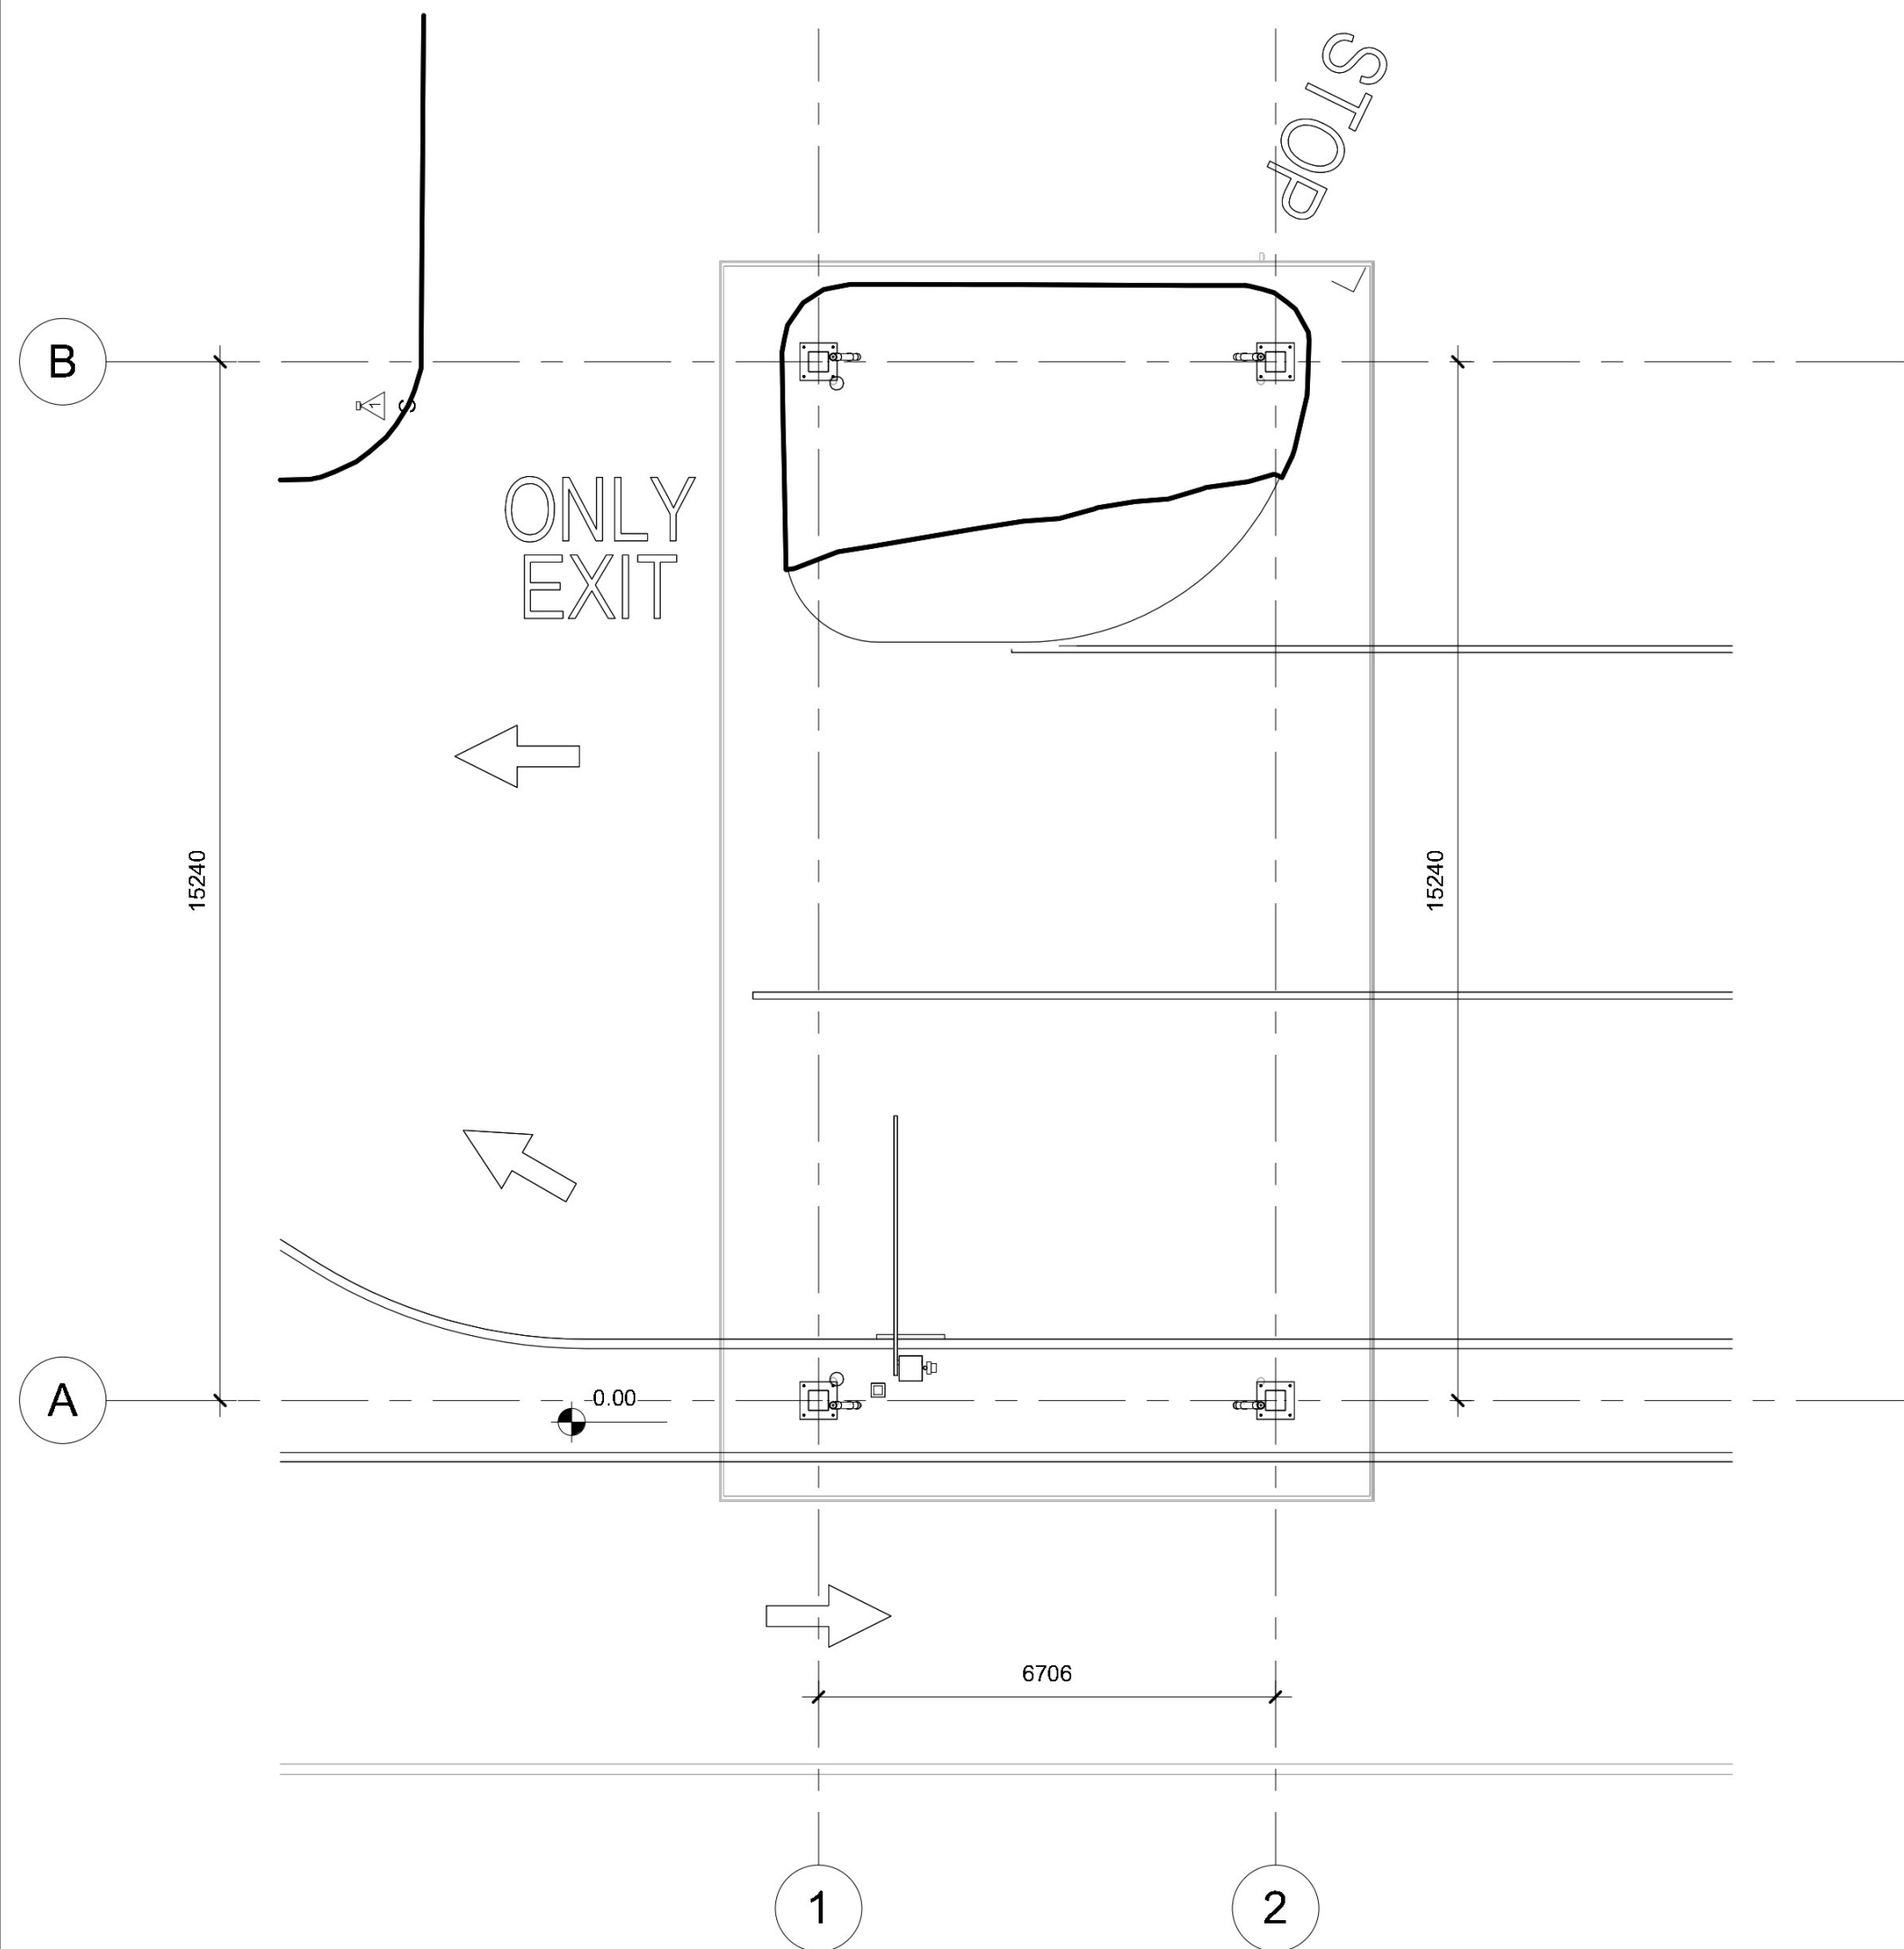


4 ARCHITECTURAL PLAN SEC CANOPY
1 : 100

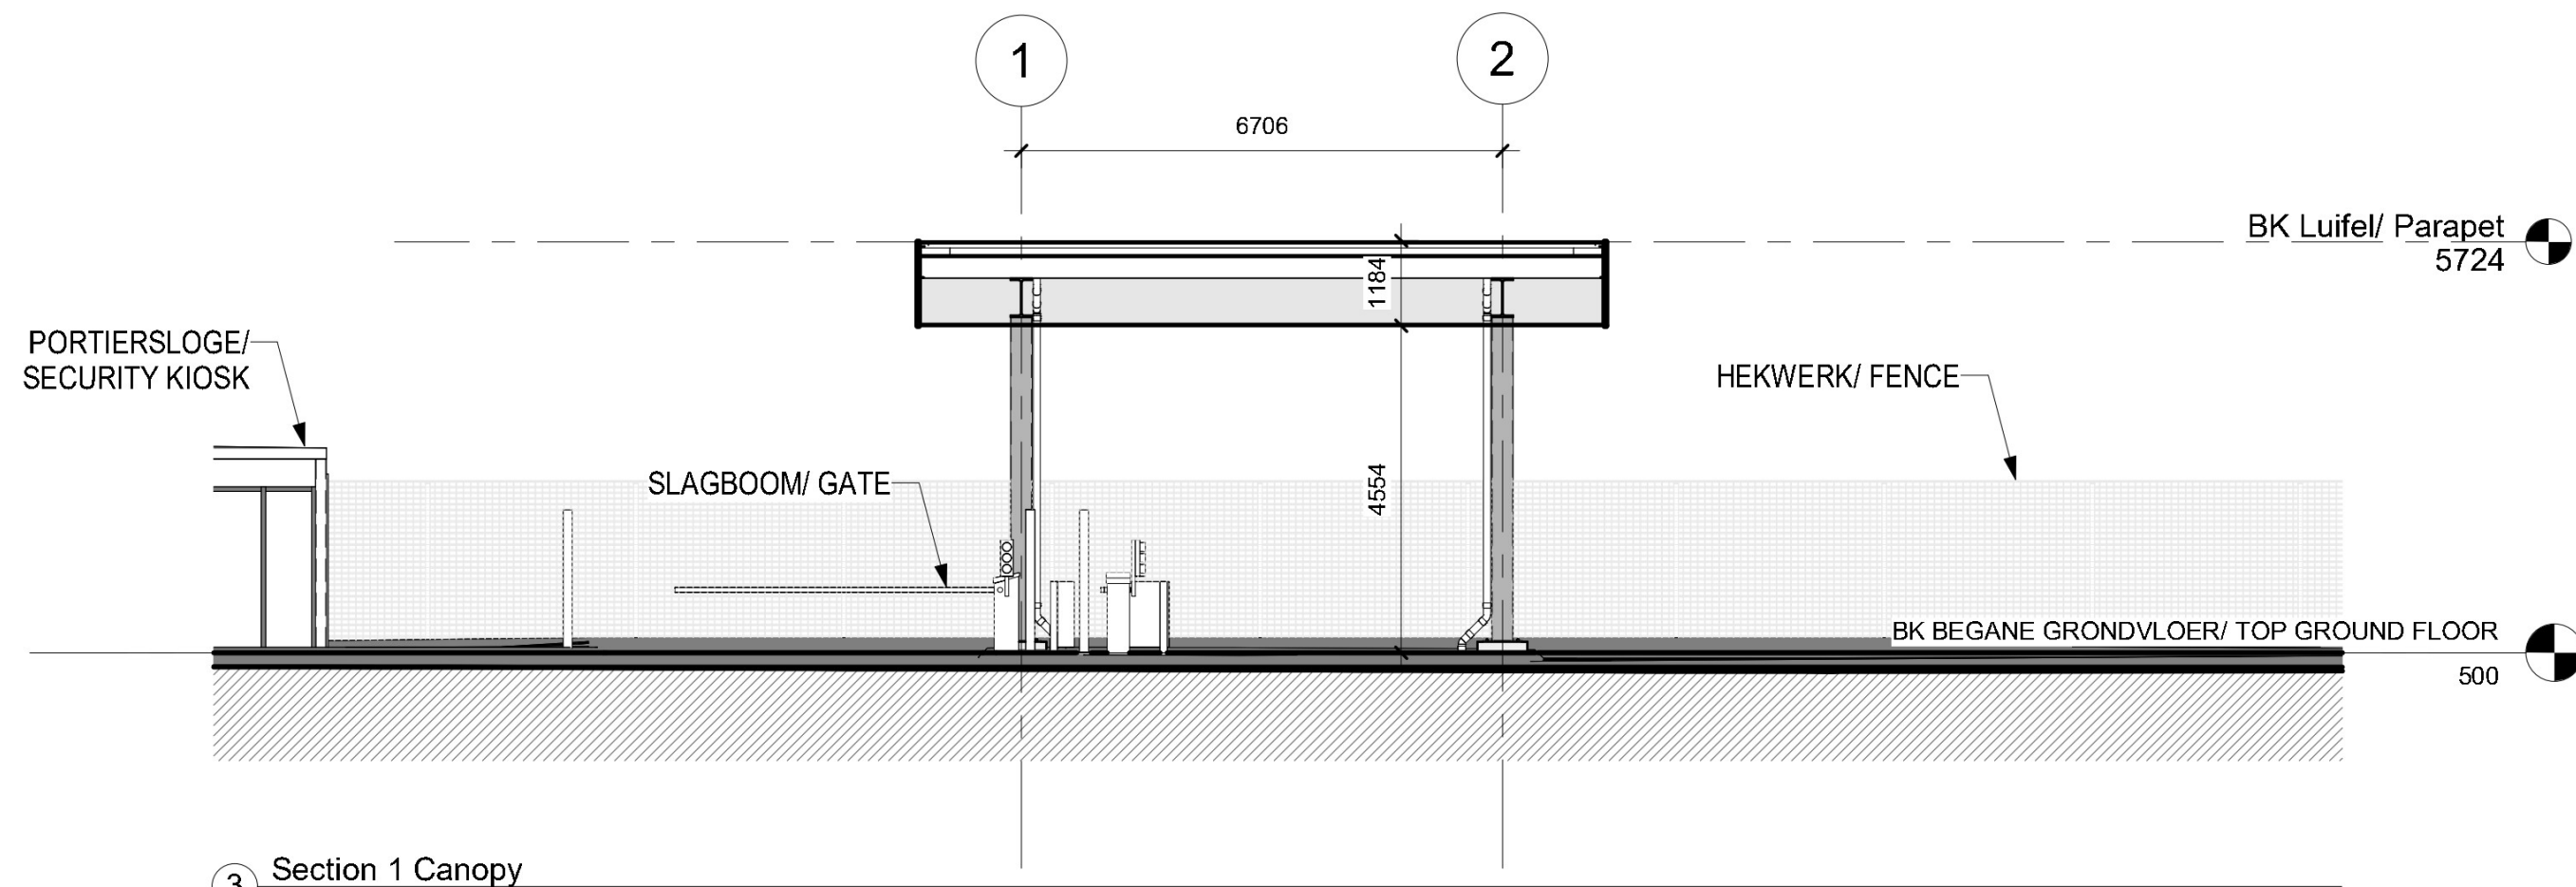


3 Section 1 Canopy
1 : 100

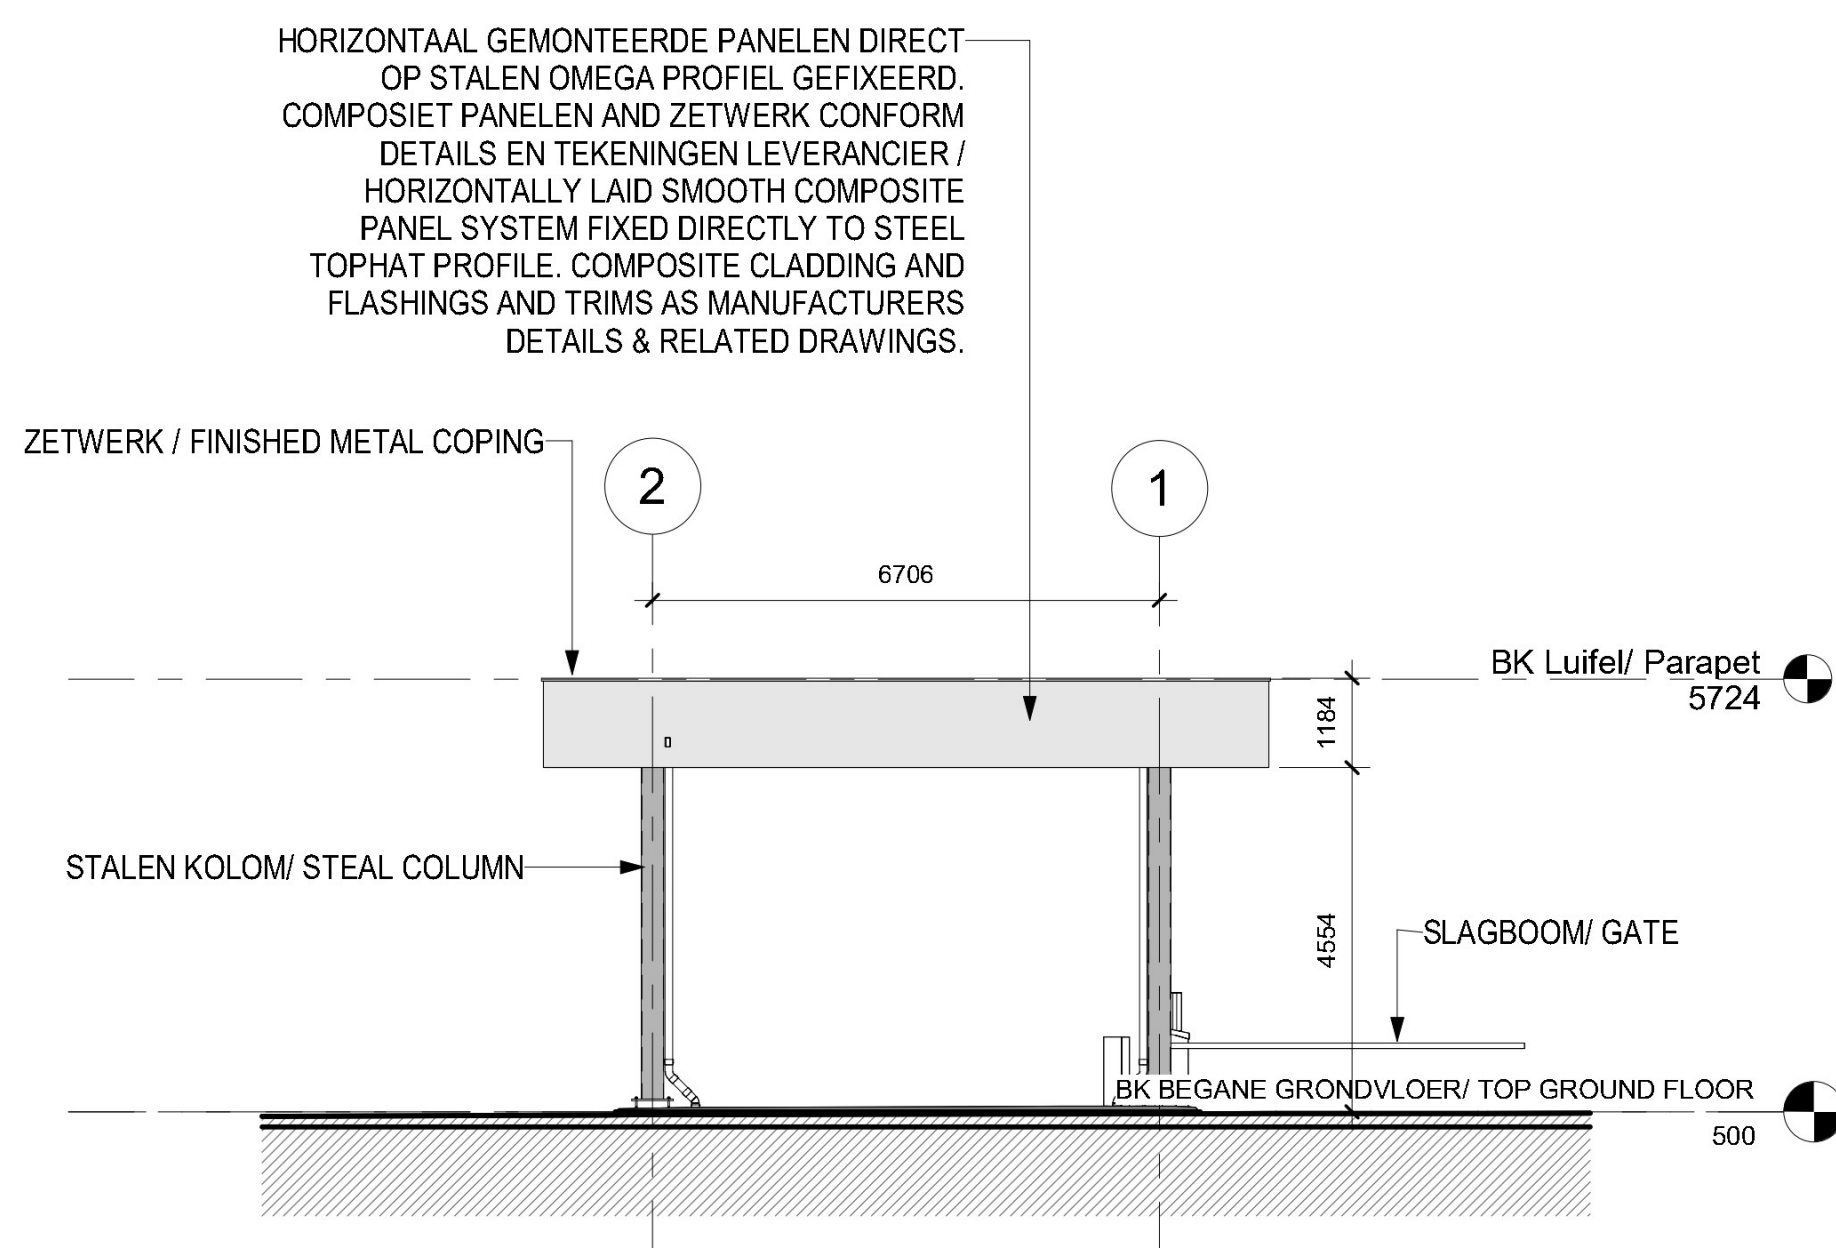


6 Elevation West Canopy
1 : 100

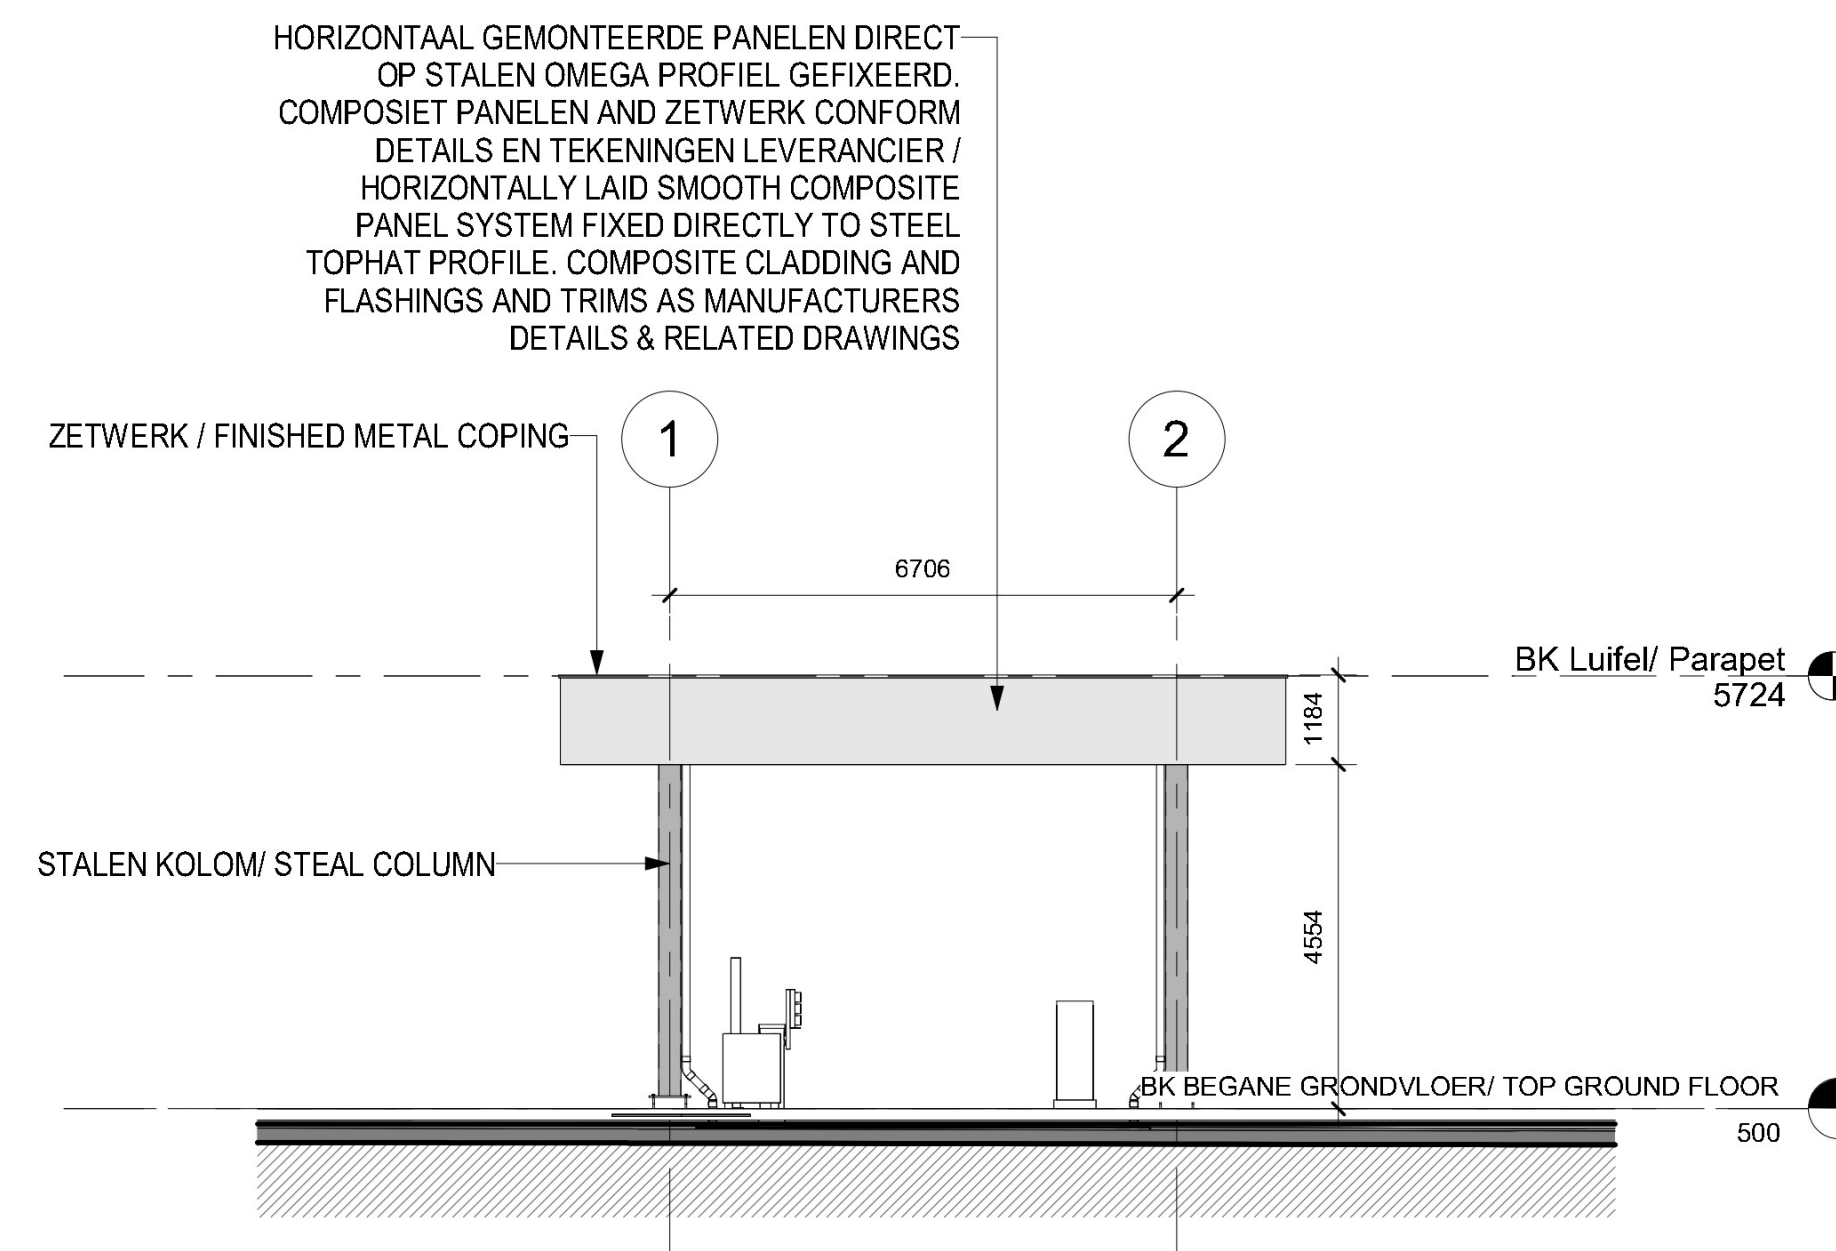


8 Elevation East Canopy
1 : 100

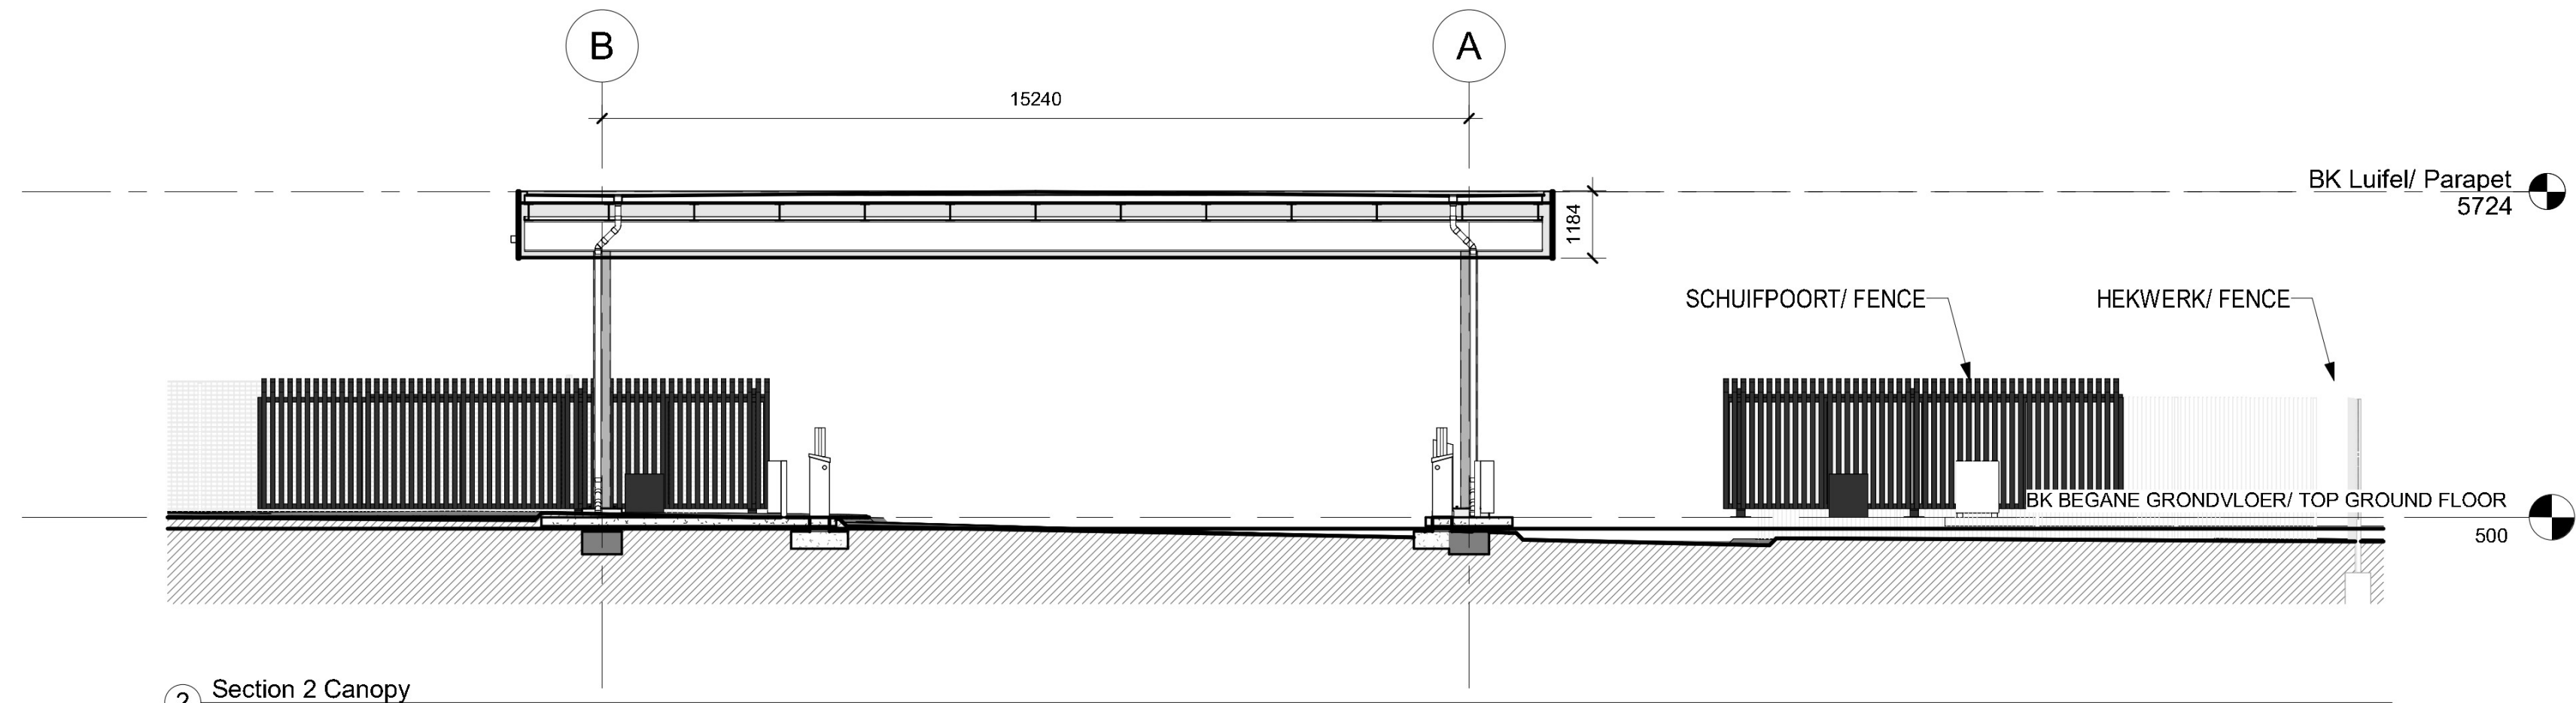

2 Section 2 Canopy
1 : 100

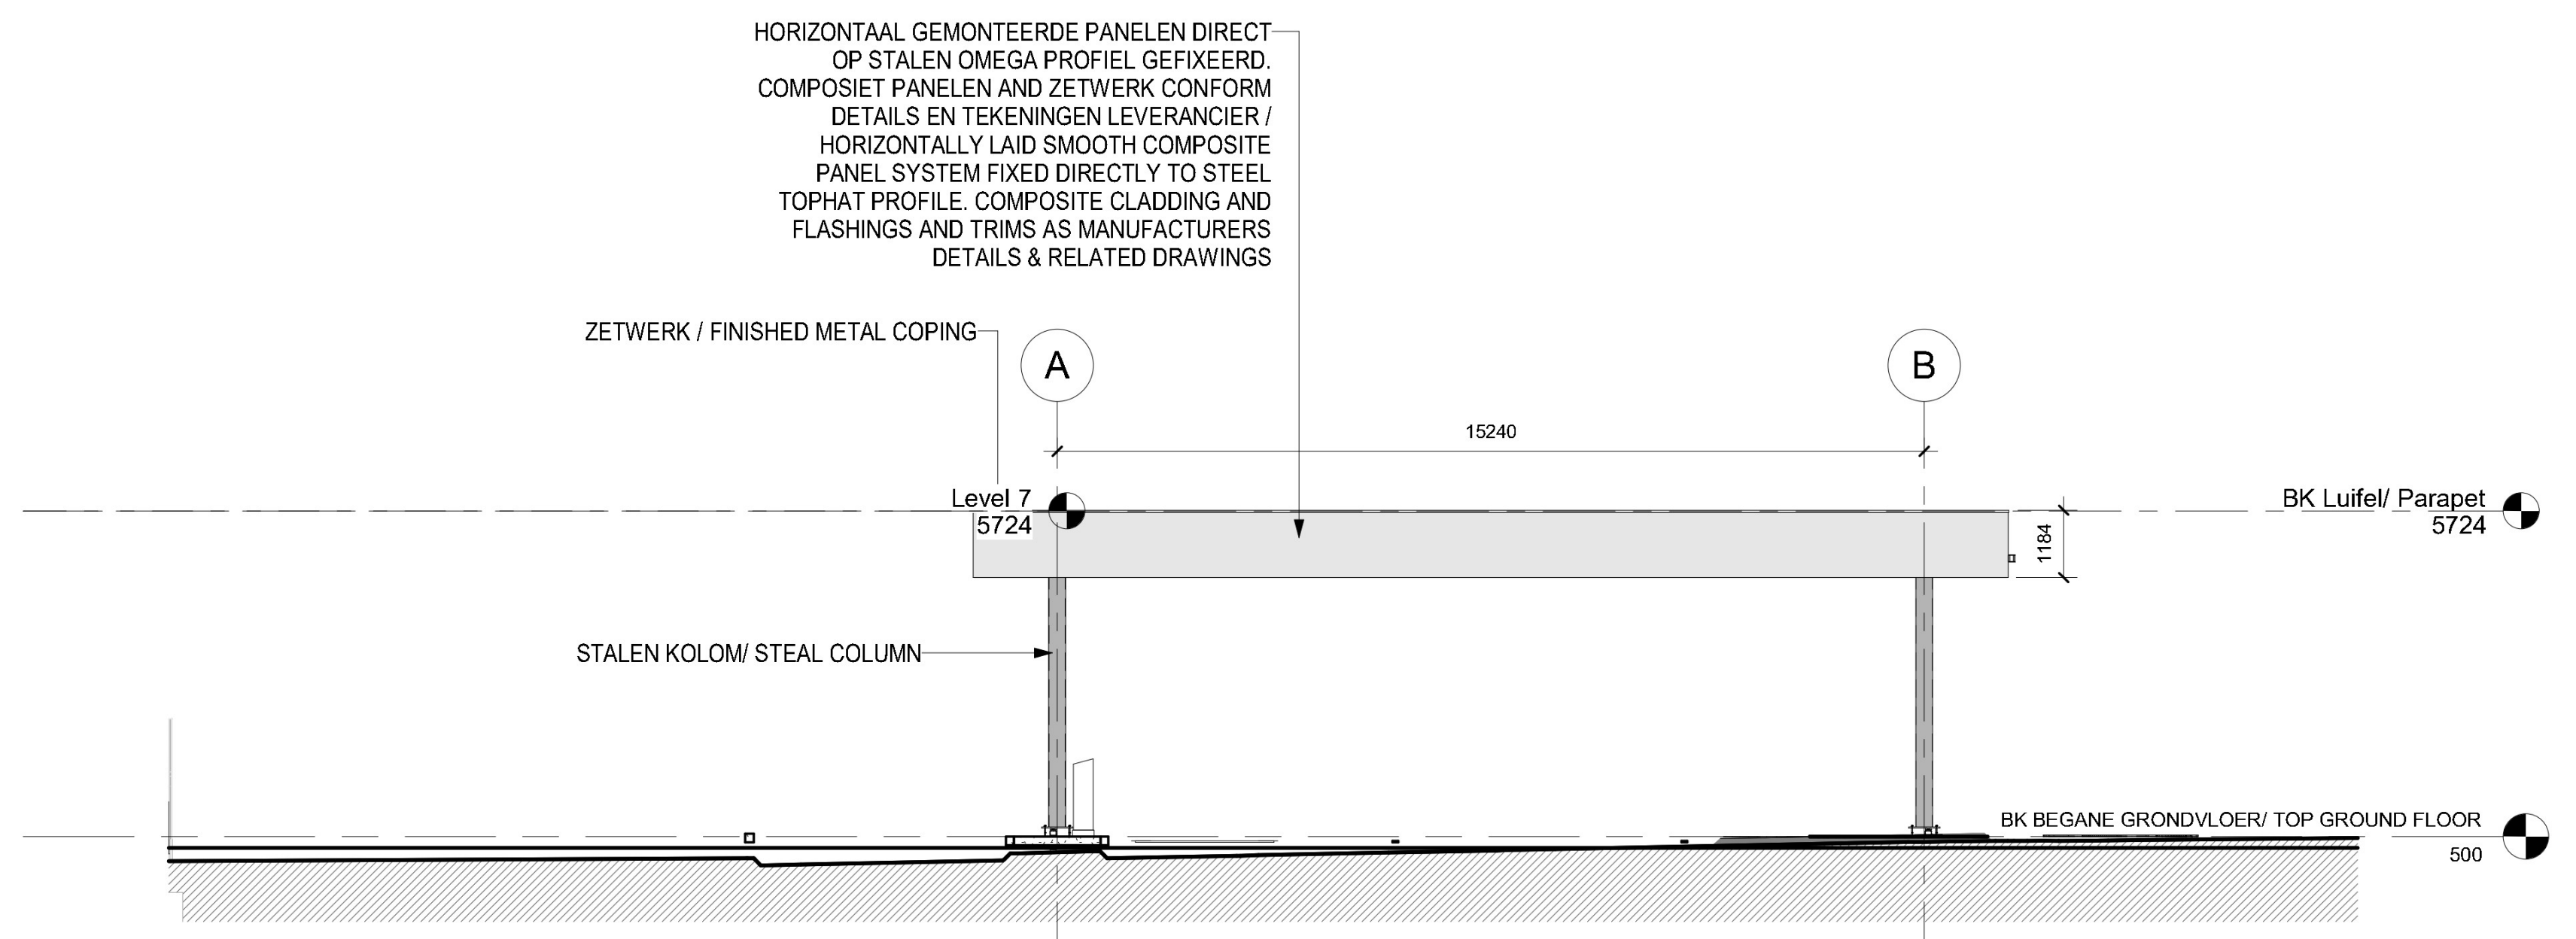

5 Elevation North Canopy
1 : 100

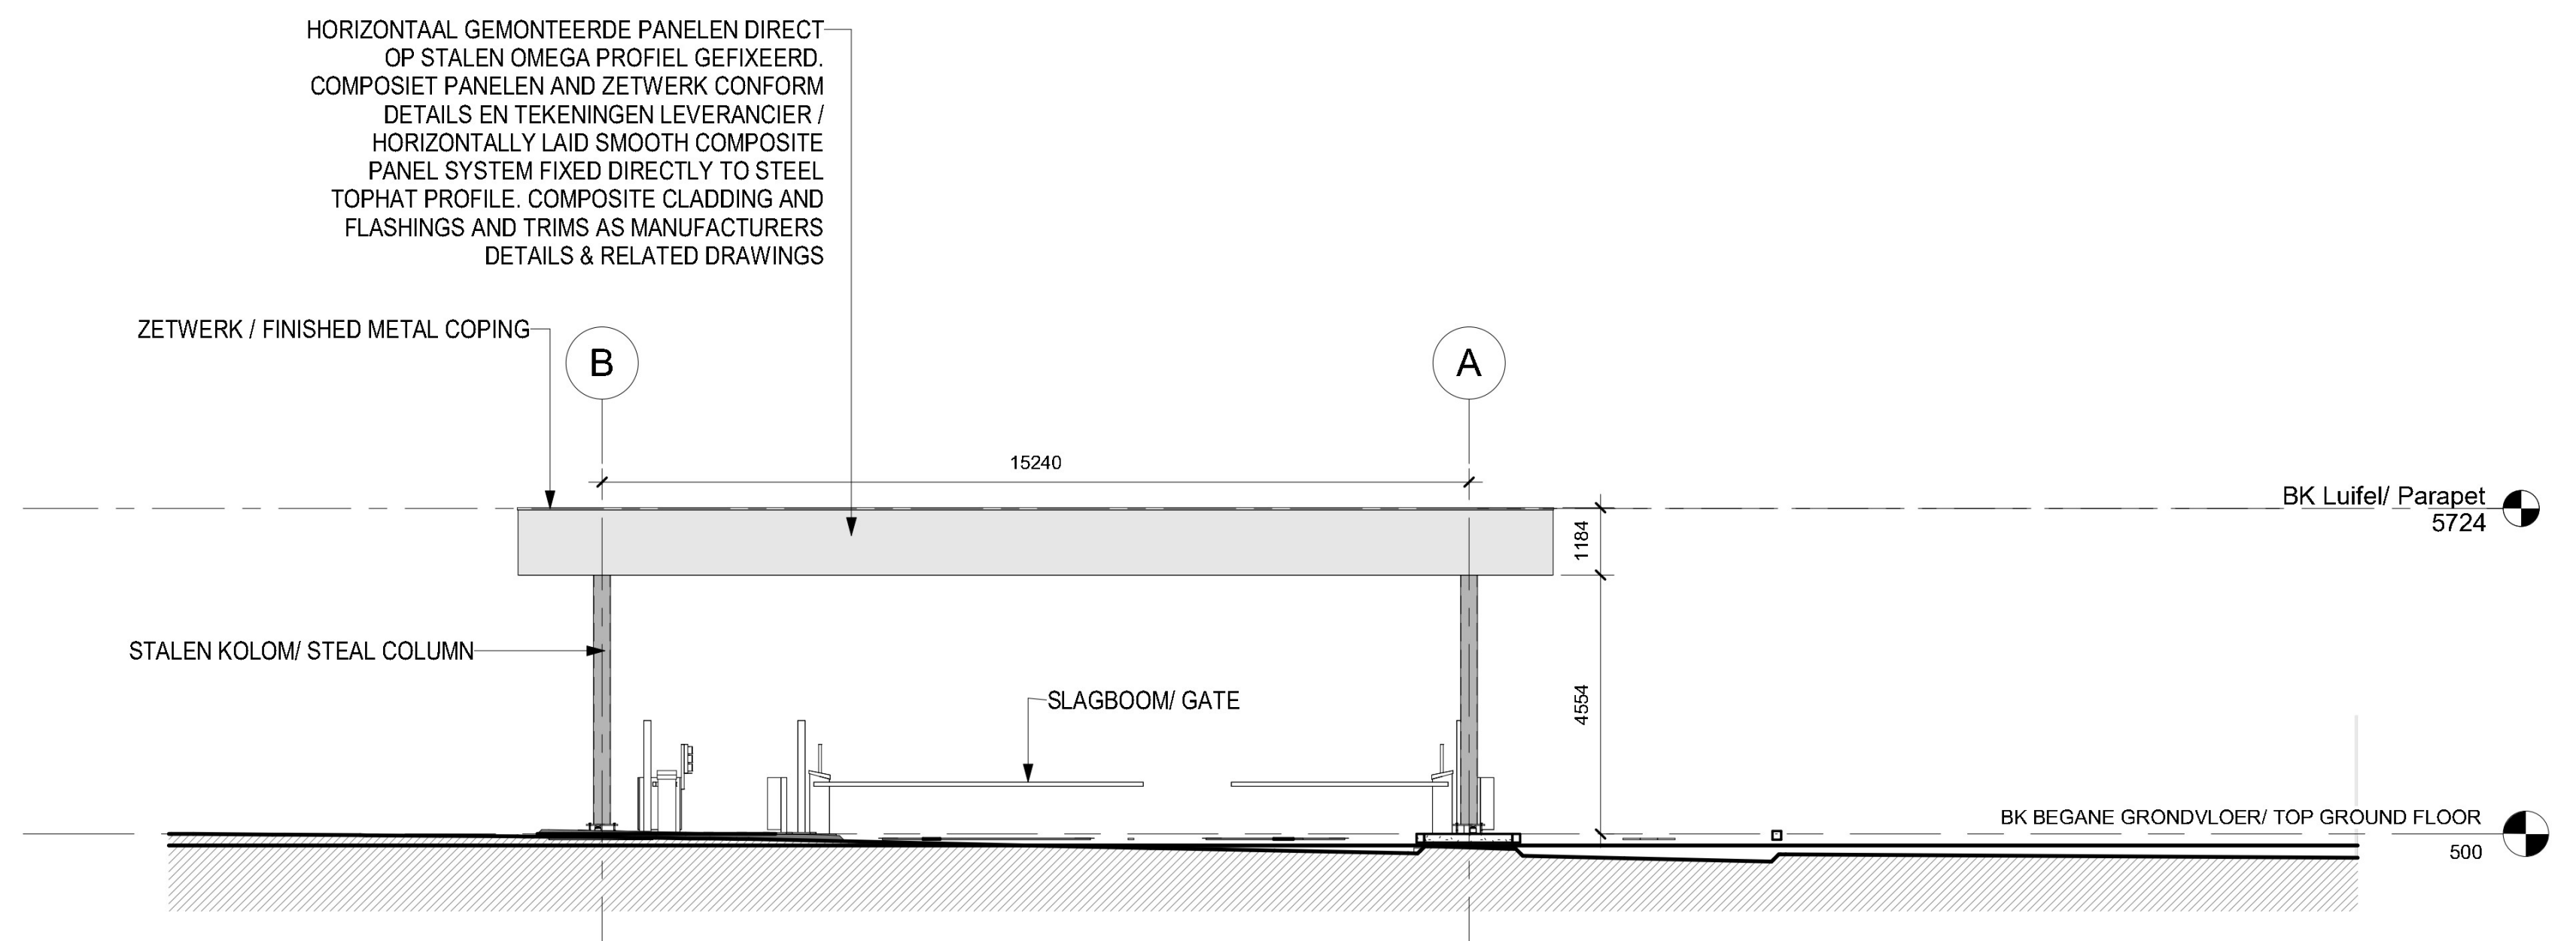

7 Elevation South Canopy
1 : 100