




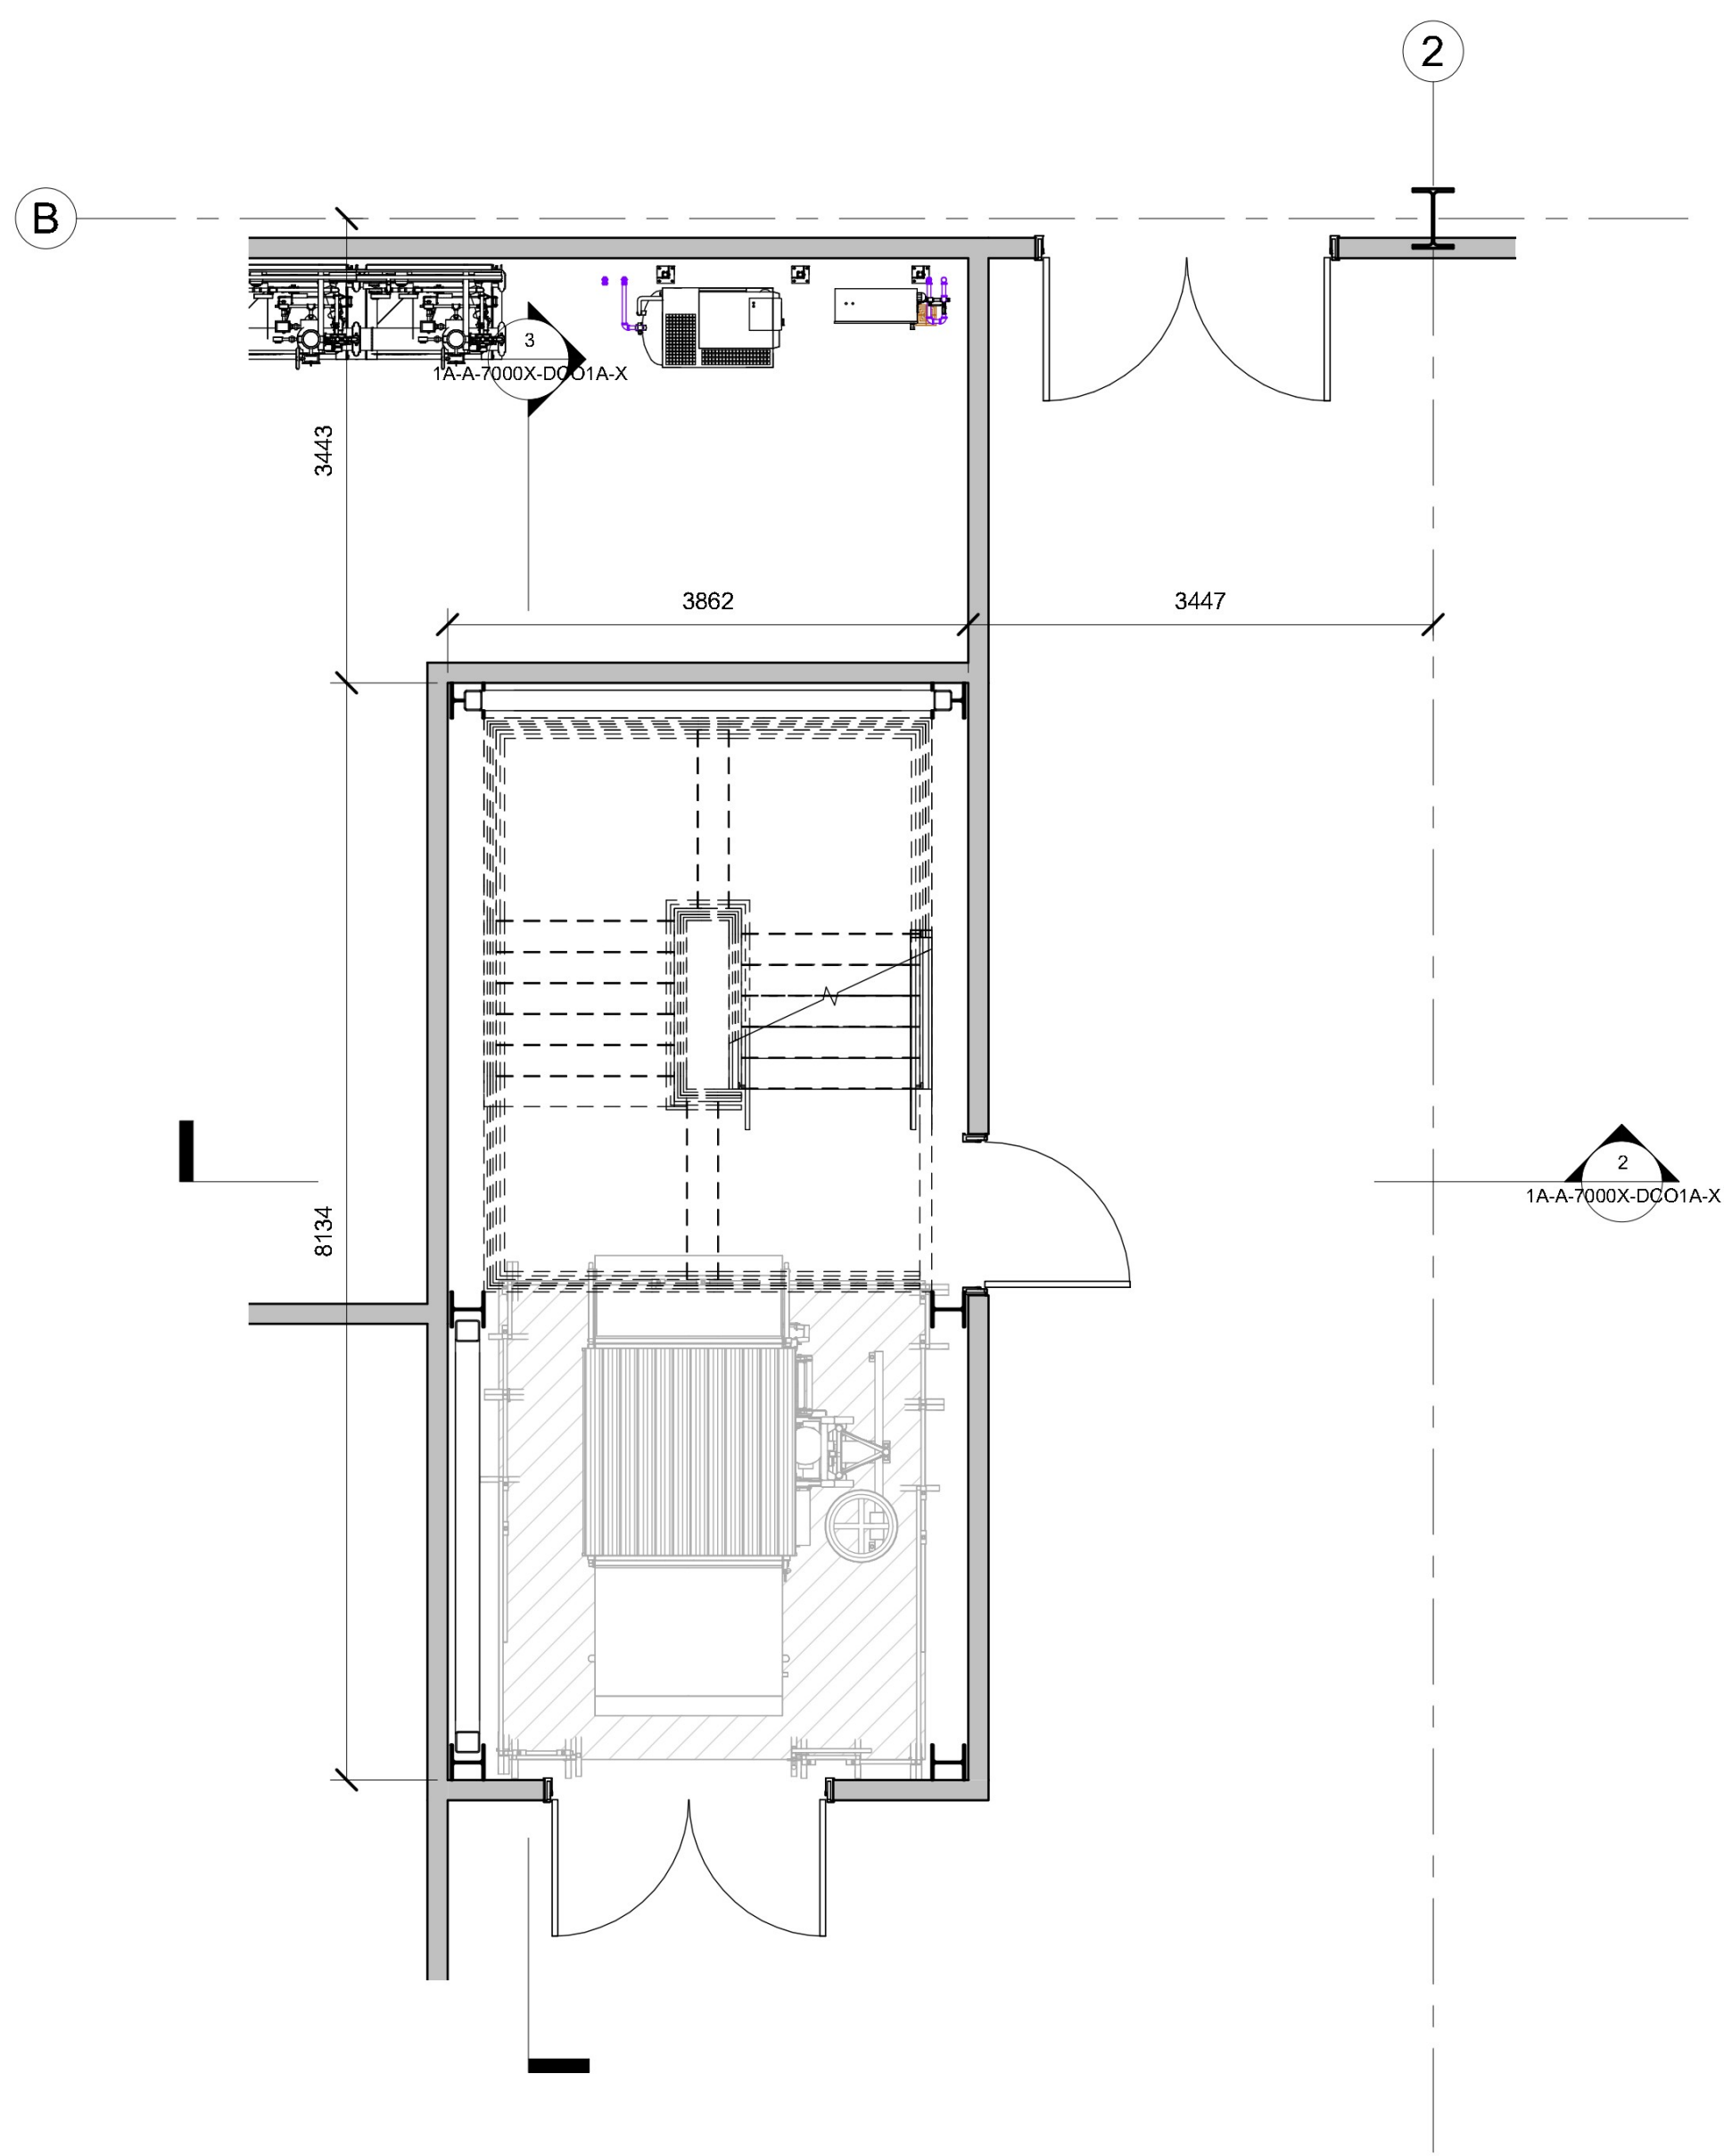


1 BEGANE GROND TRAP / GROUND FLOOR STAIR PLAN
1 : 50

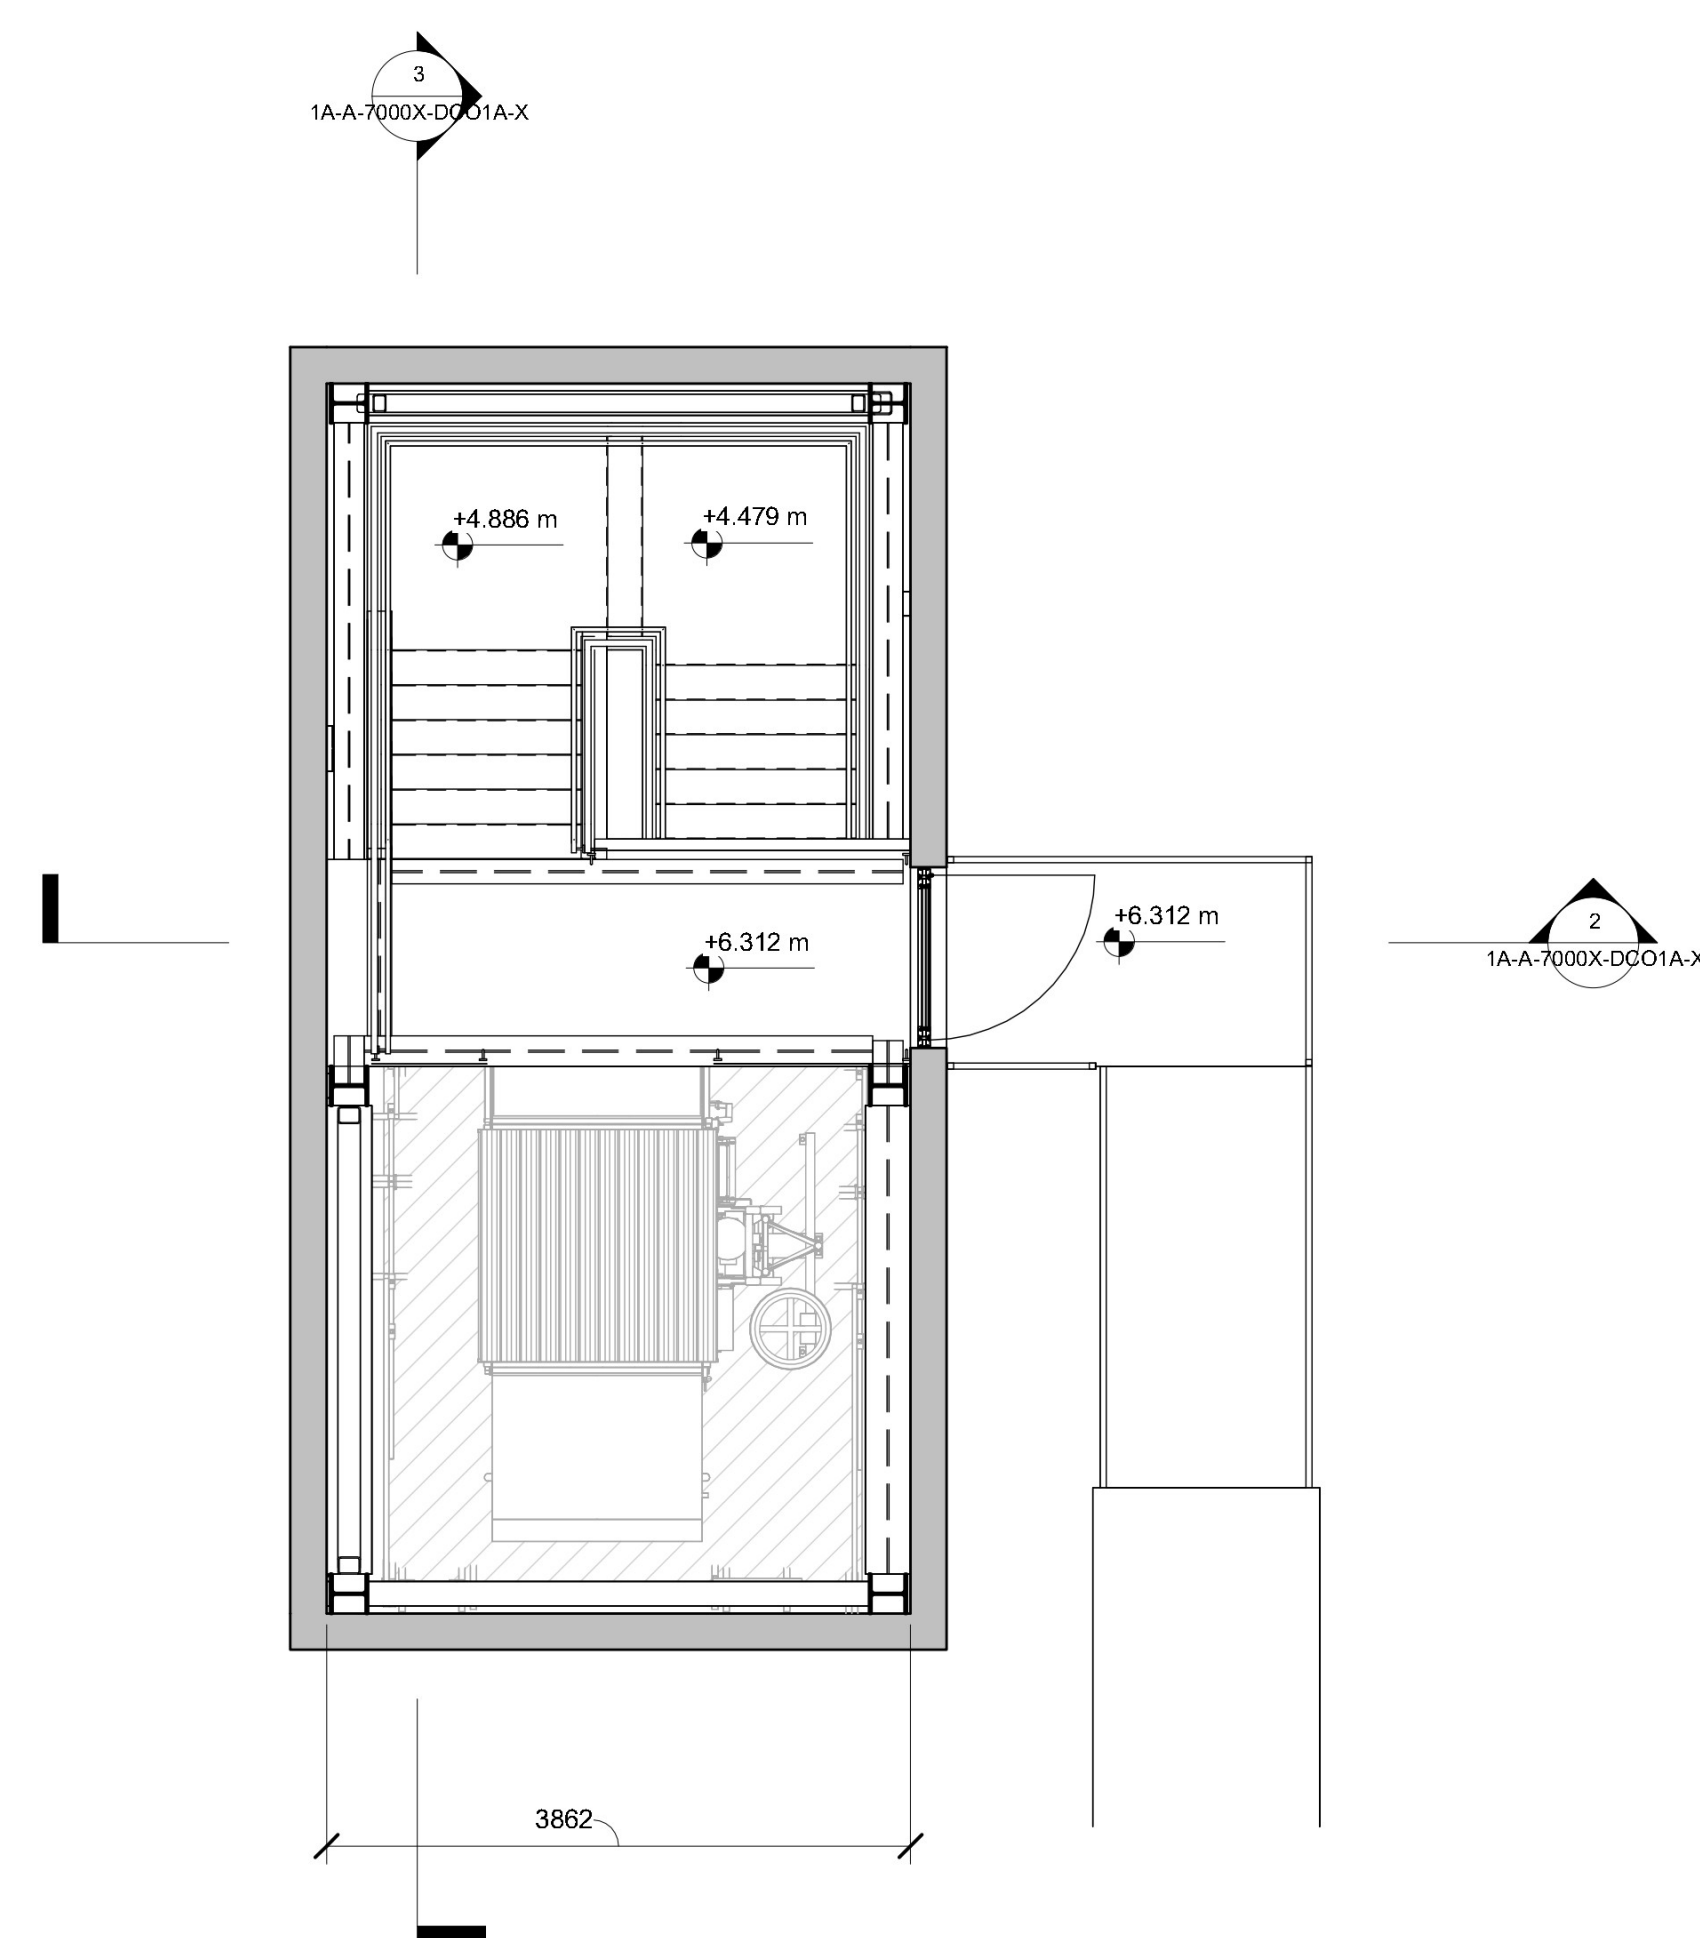


4 DAK TRAP / ROOF FLOOR STAIR PLAN
1 : 50

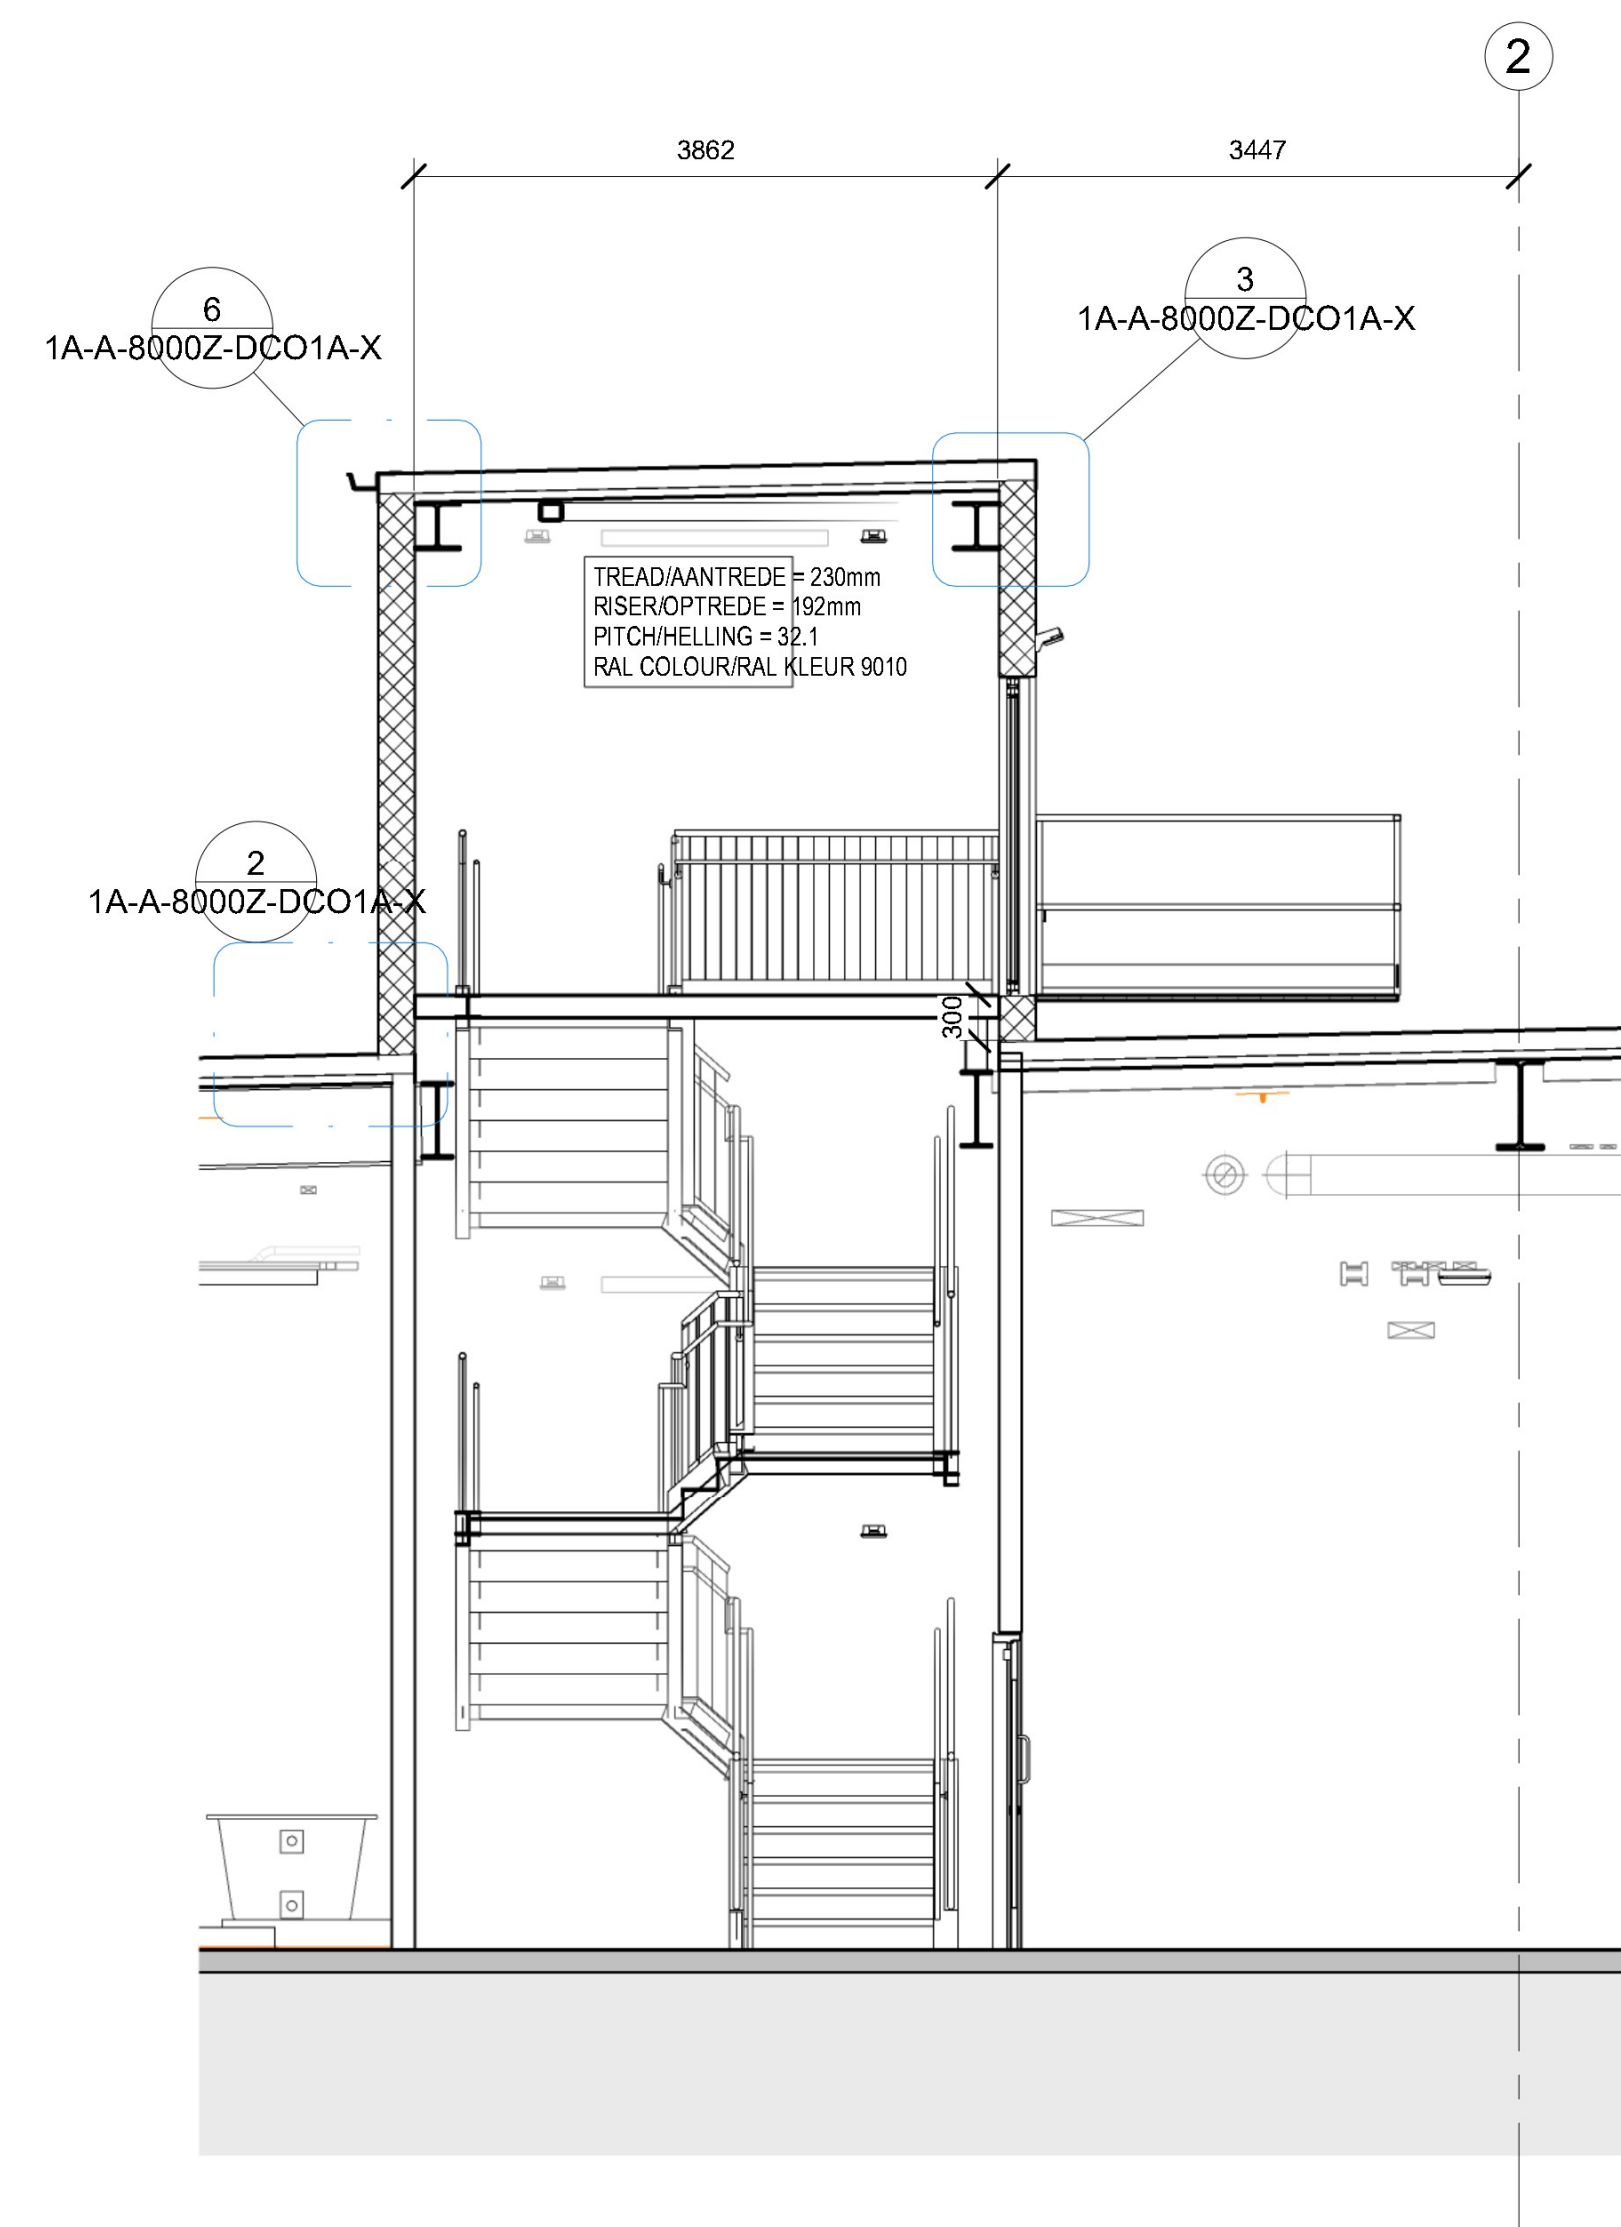

2 TRAP 1 - DOORSNEDE A / STAIR 1 - SECTION A
1 : 50

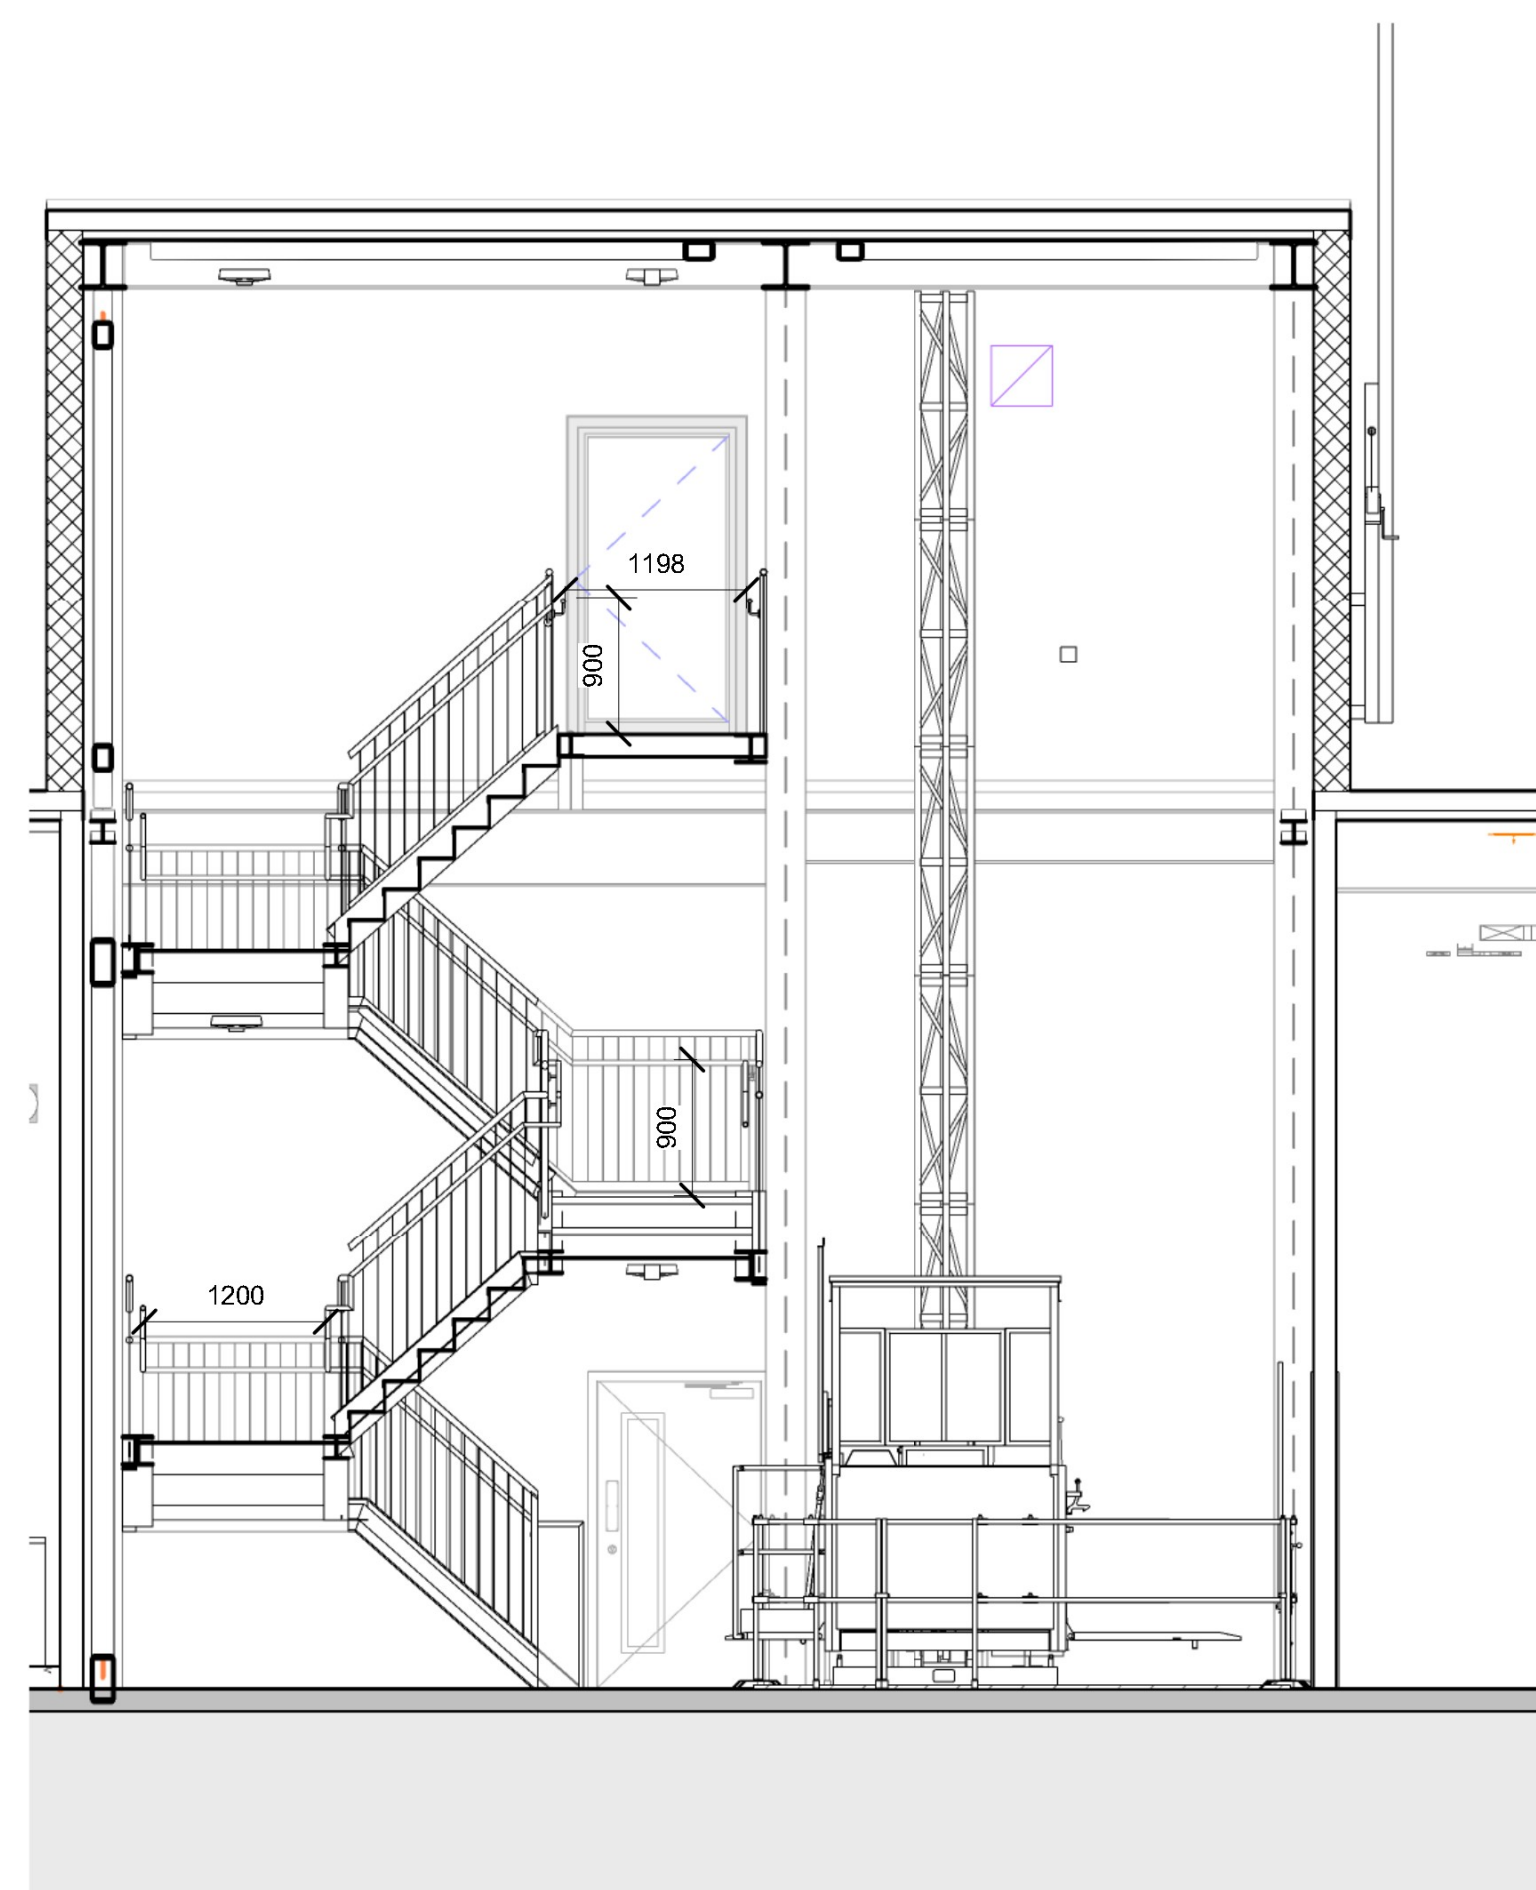

3 TRAP 1 - DOORSNEDE B / STAIR 1 - SECTION B
1 : 50

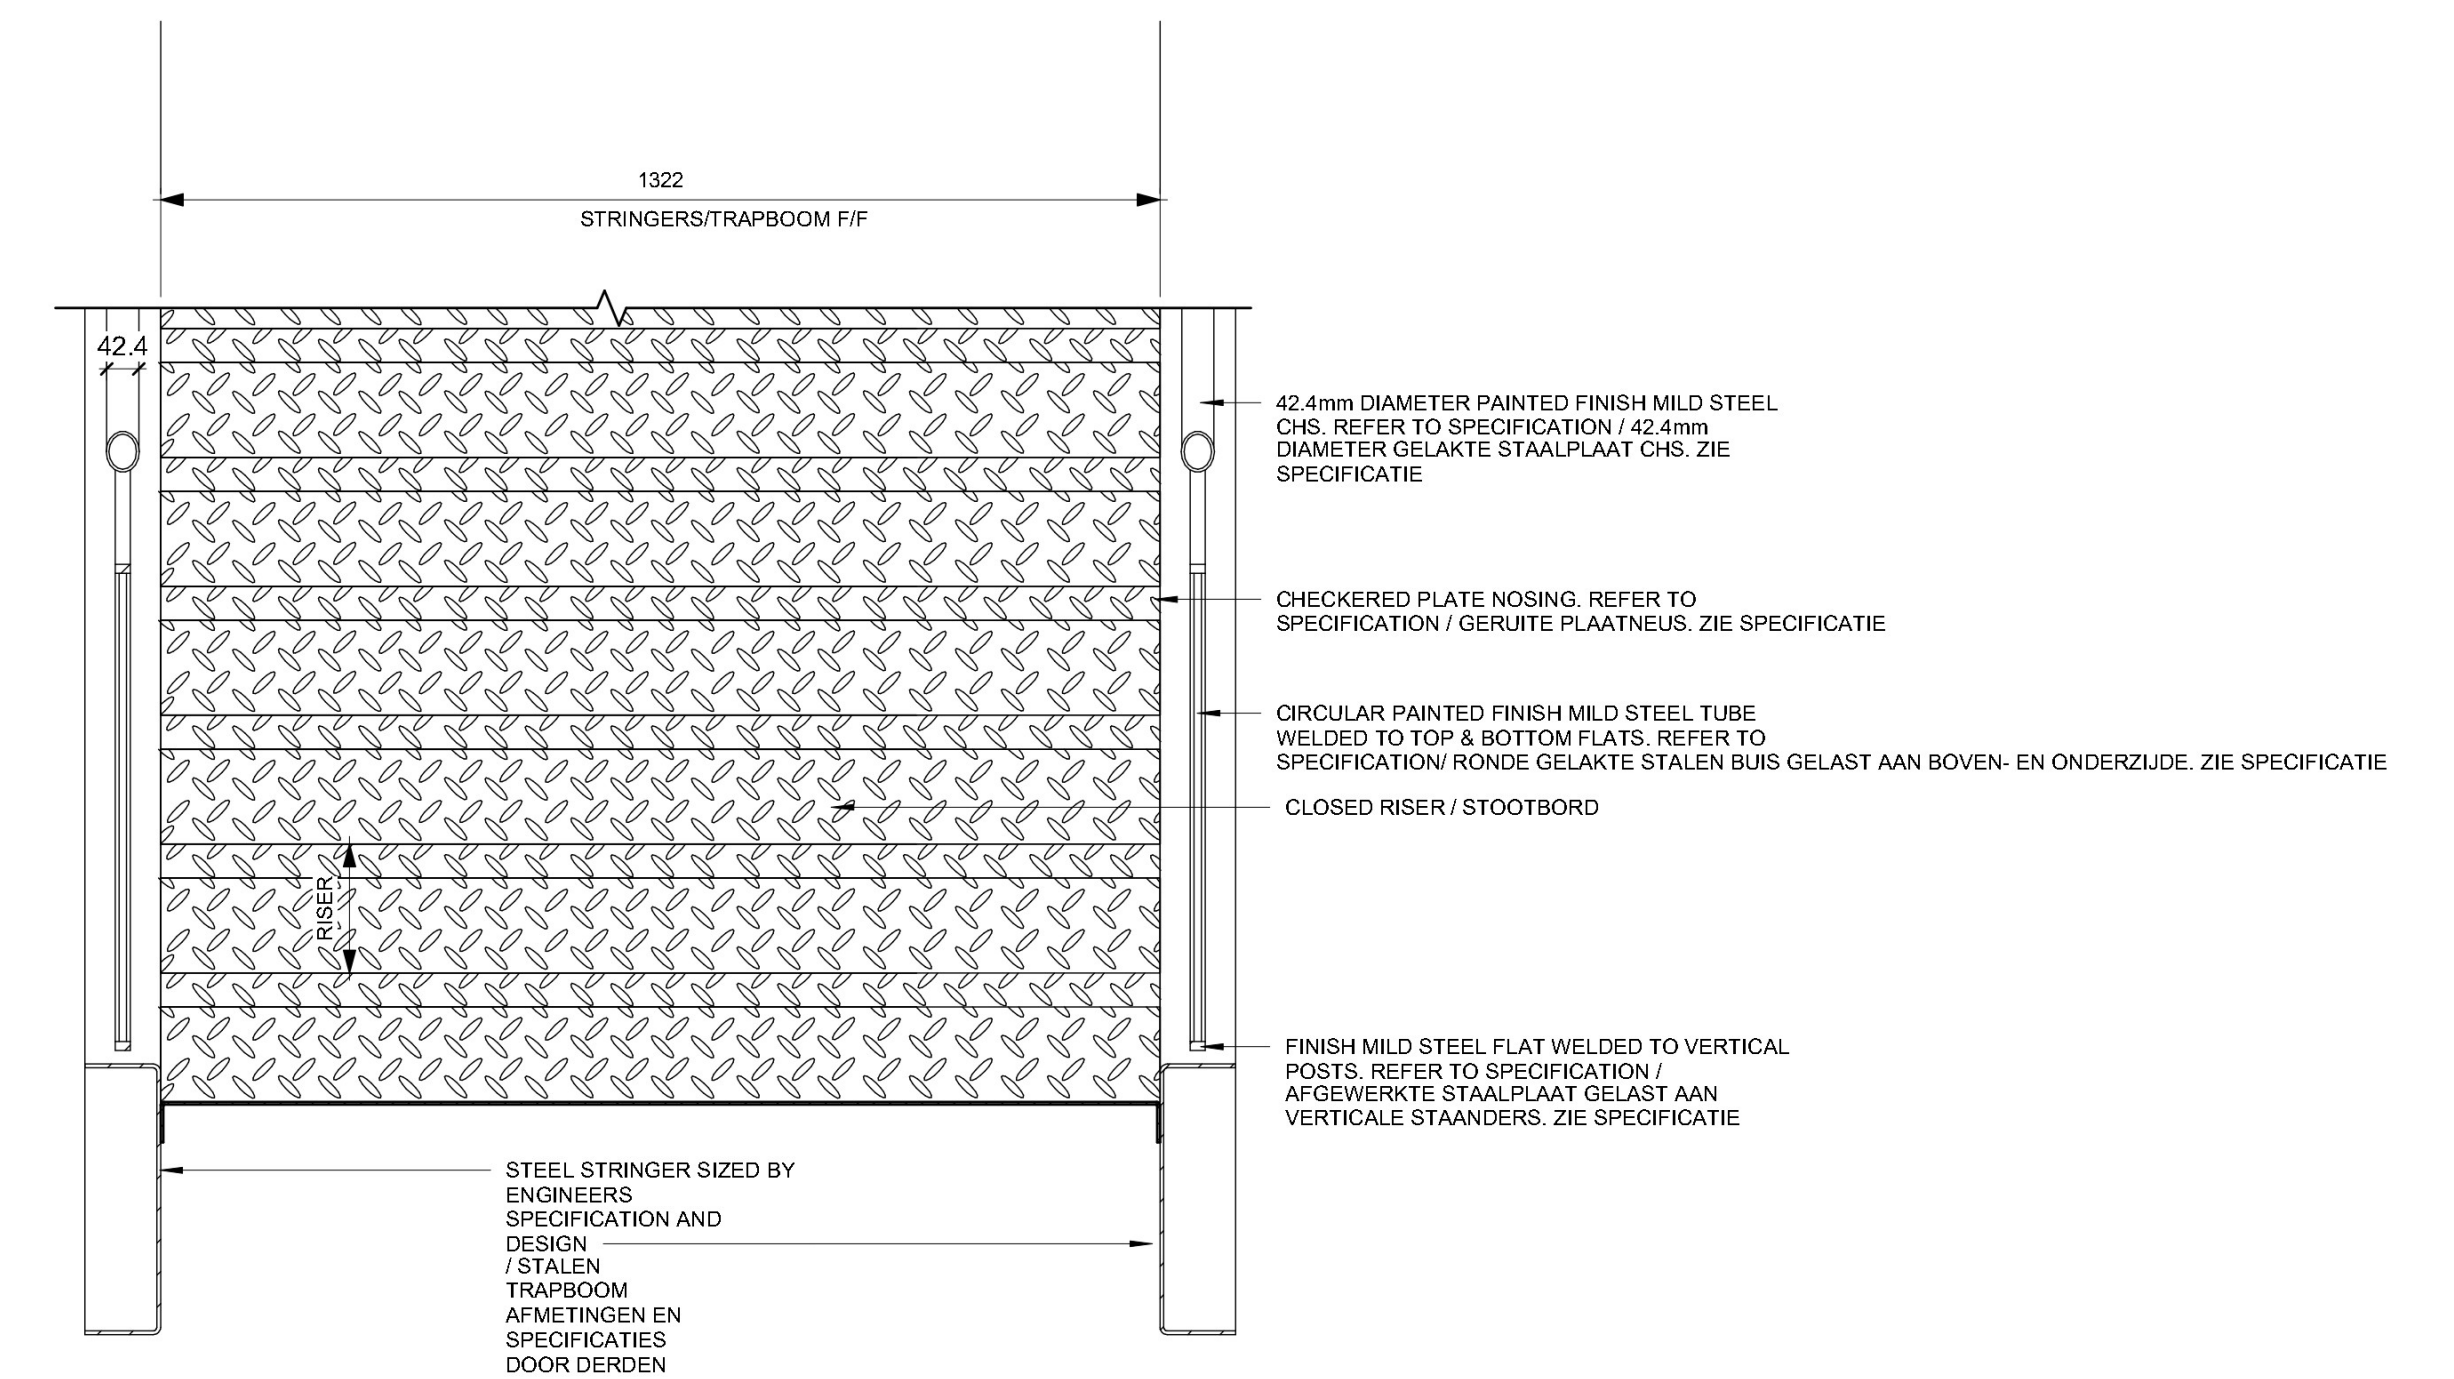

6 PRINCIPE DOORSNEDE STALEN TRAP / TYPICAL STEEL STAIR SECTION
1 : 10