


VIERDER VERDIEPING
TRAP / FOURTH FLOOR
STAIR PLAN
SCALE 1:50

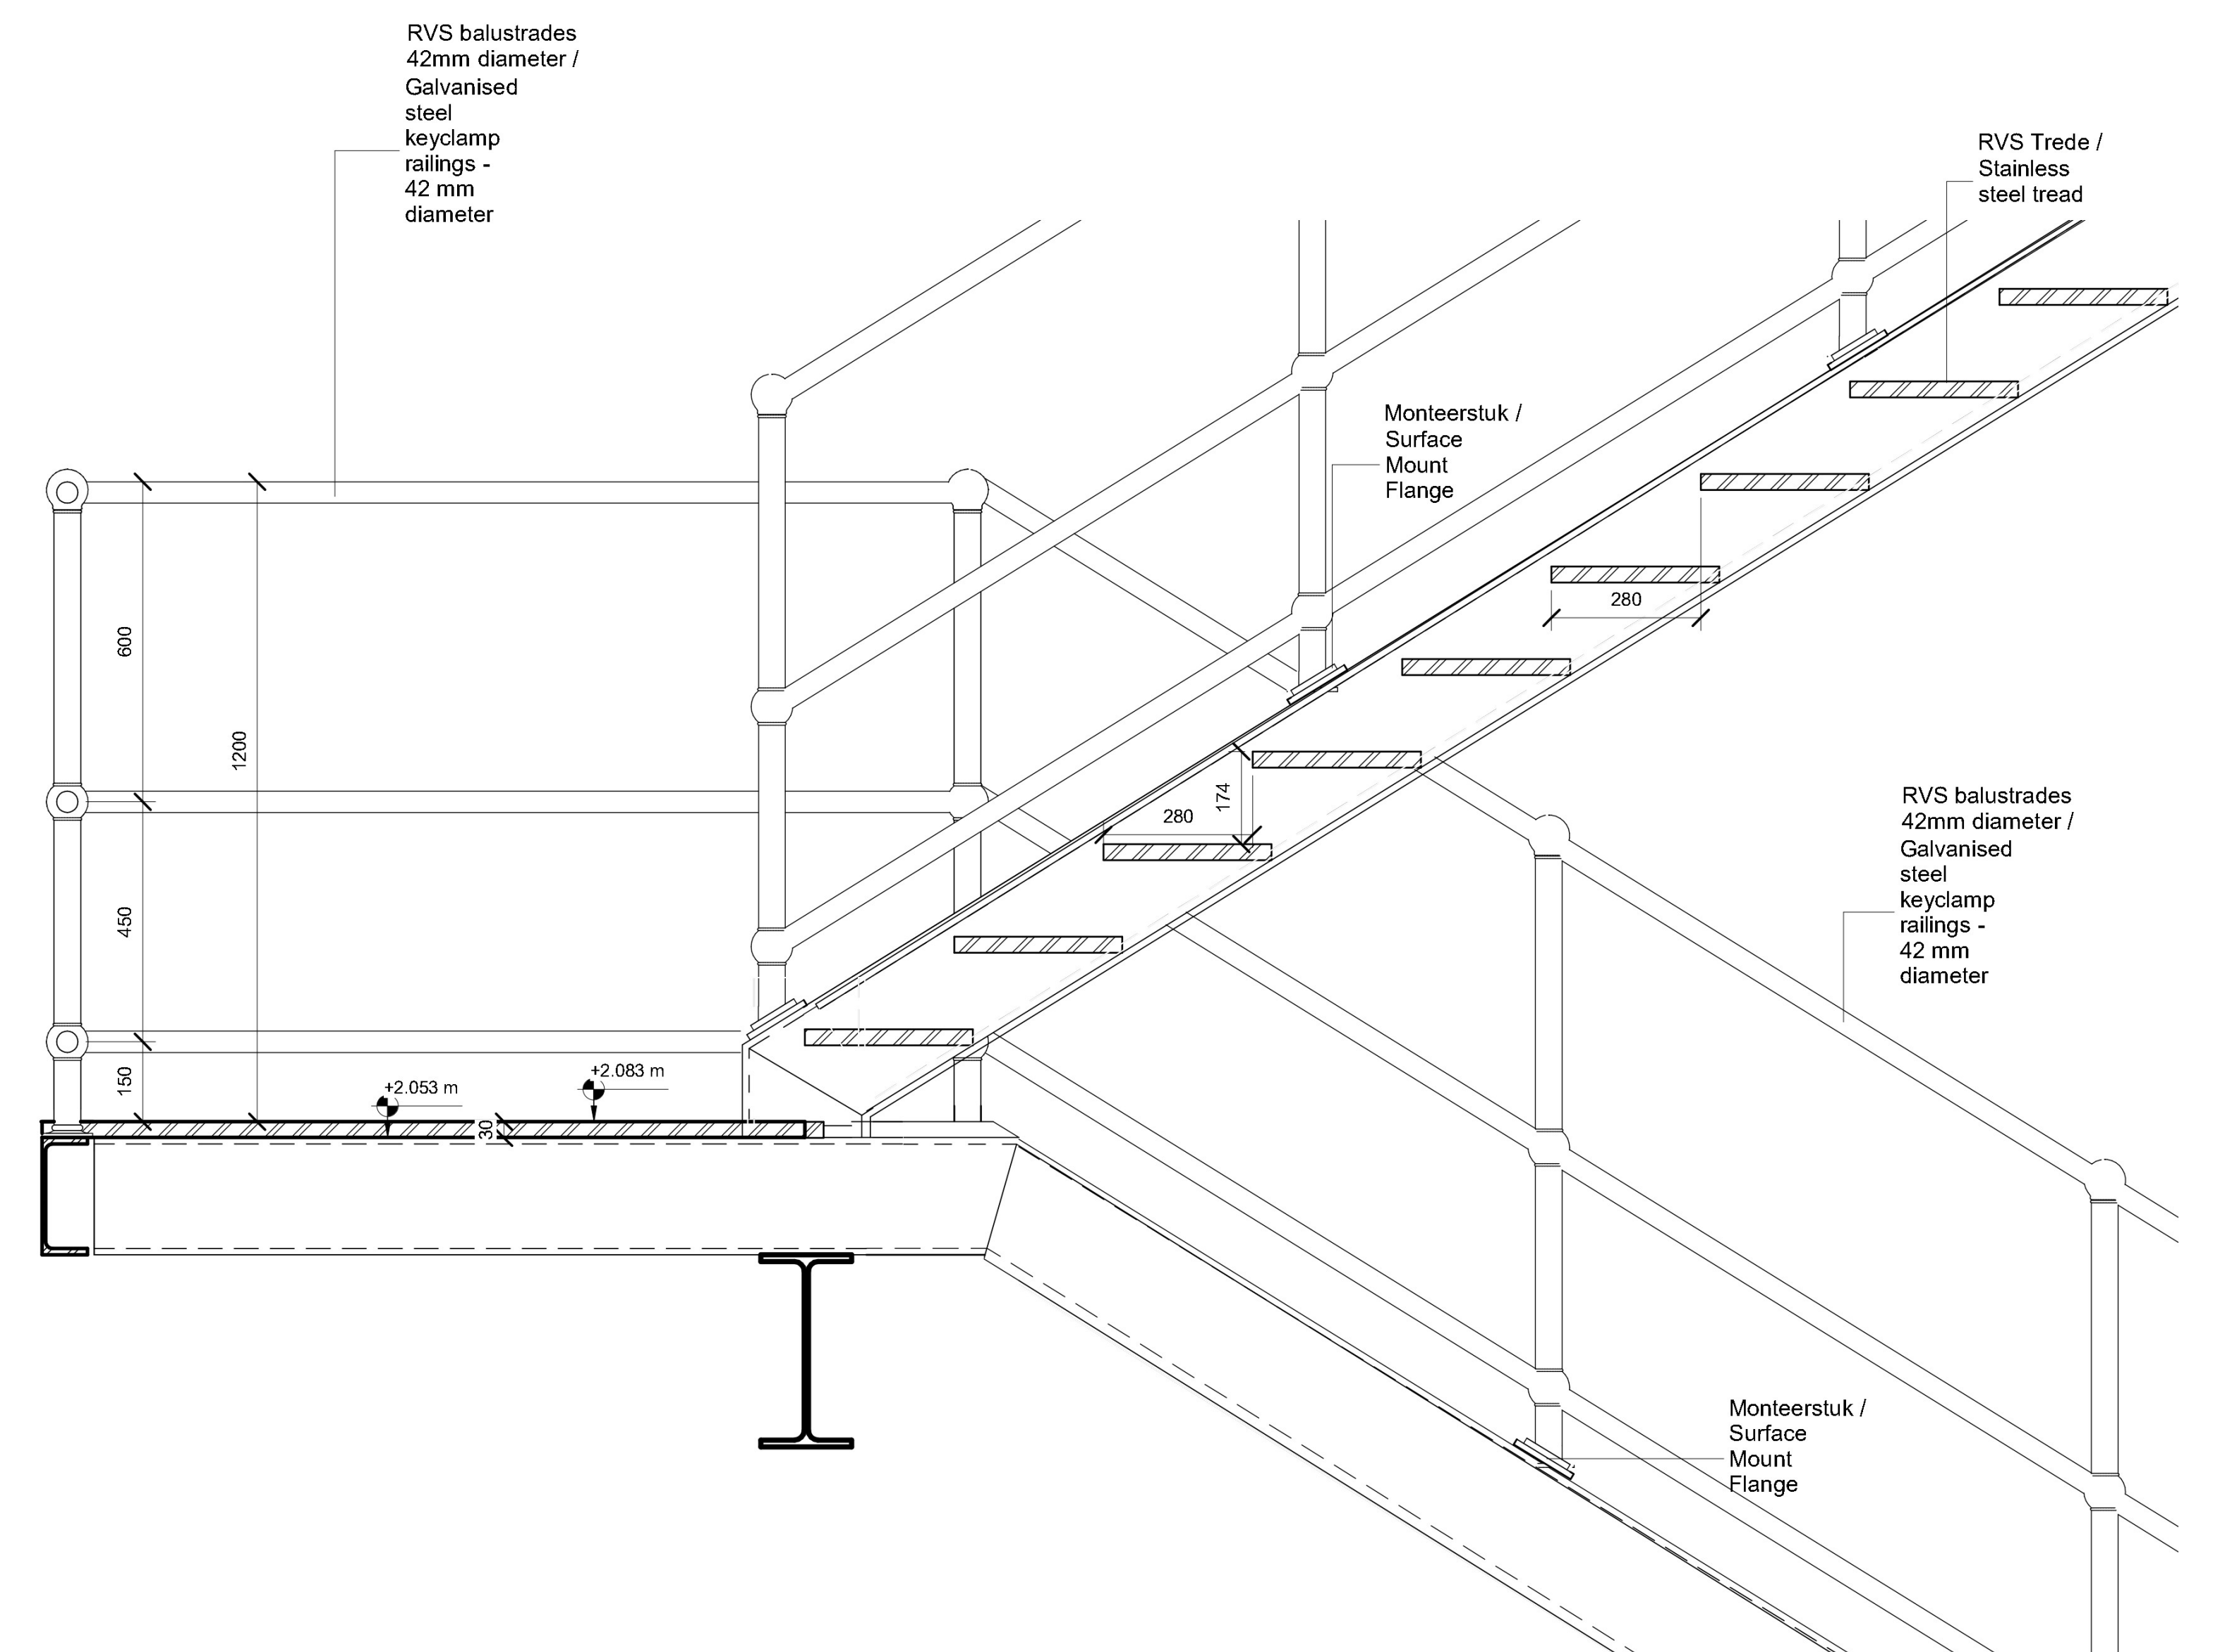

Doorsnede C / Section C

1 : 10