




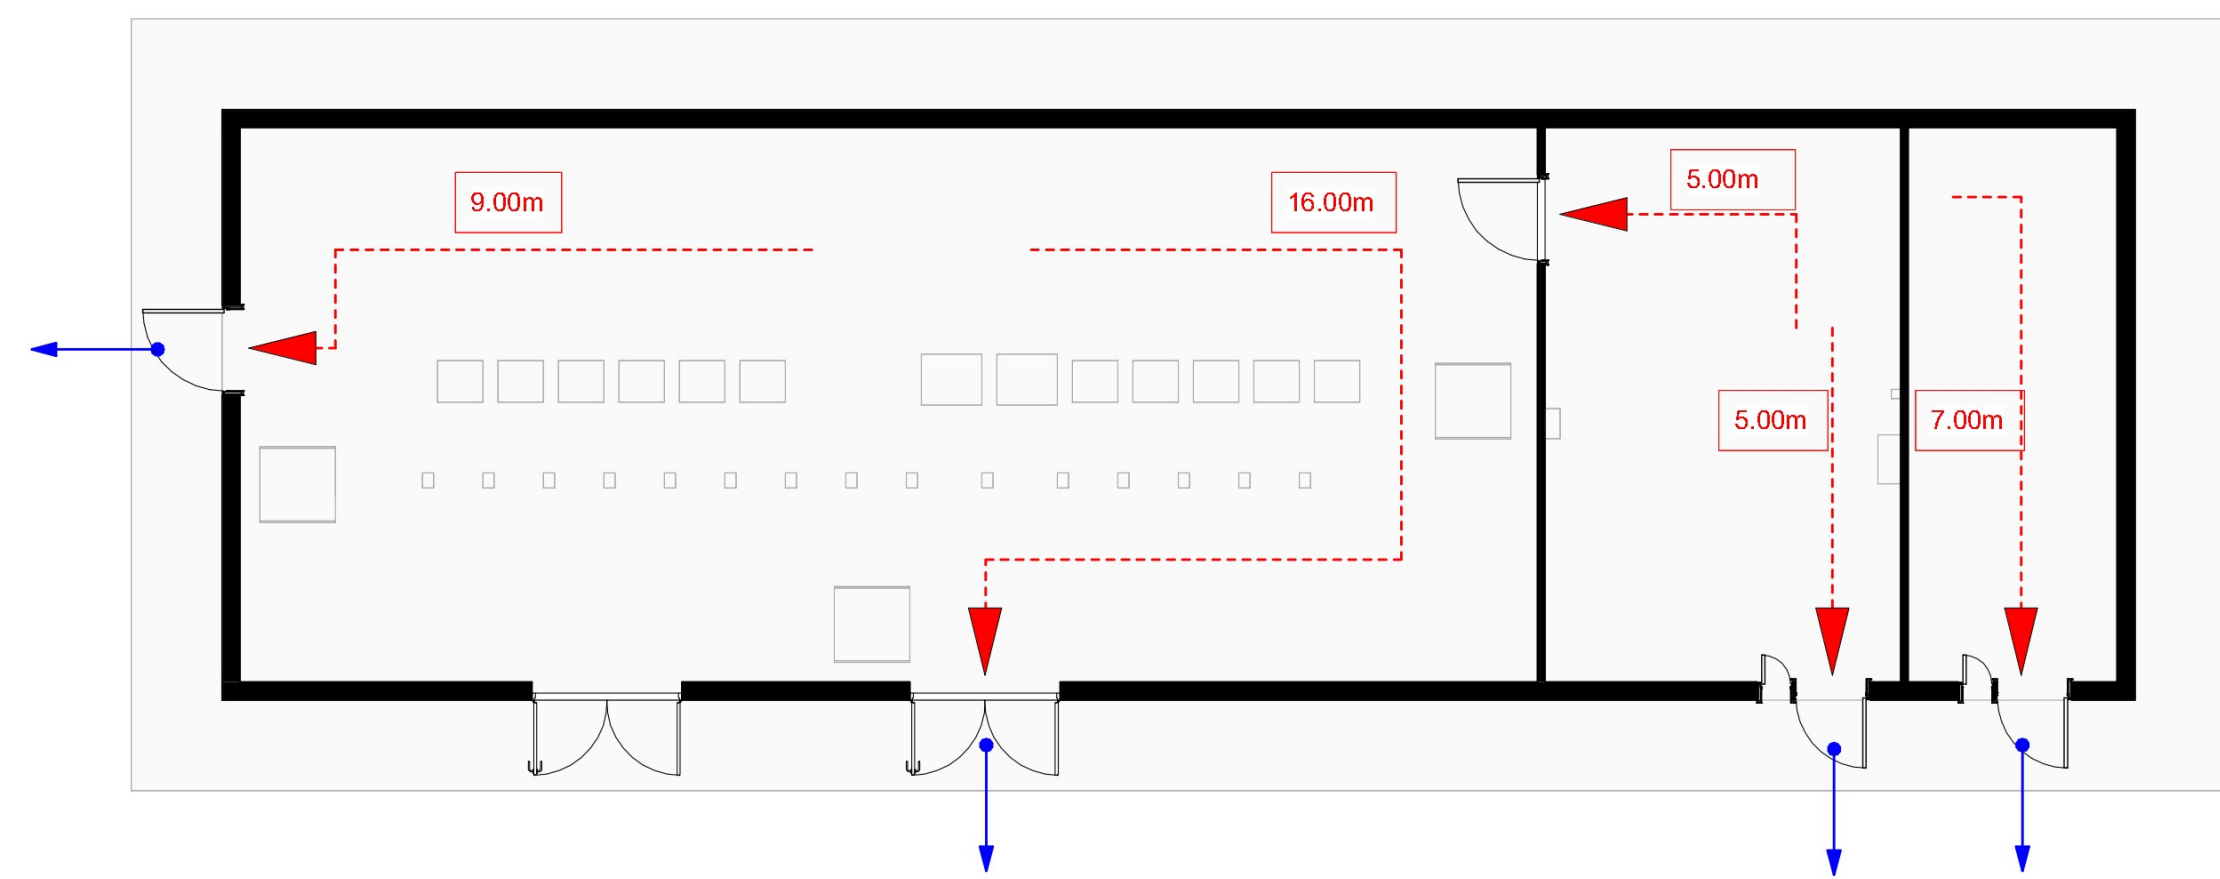

1 MDC-X - BRANDVEILIGHEID/ MDC-X LIFE SAFETY PLAN
1 : 100

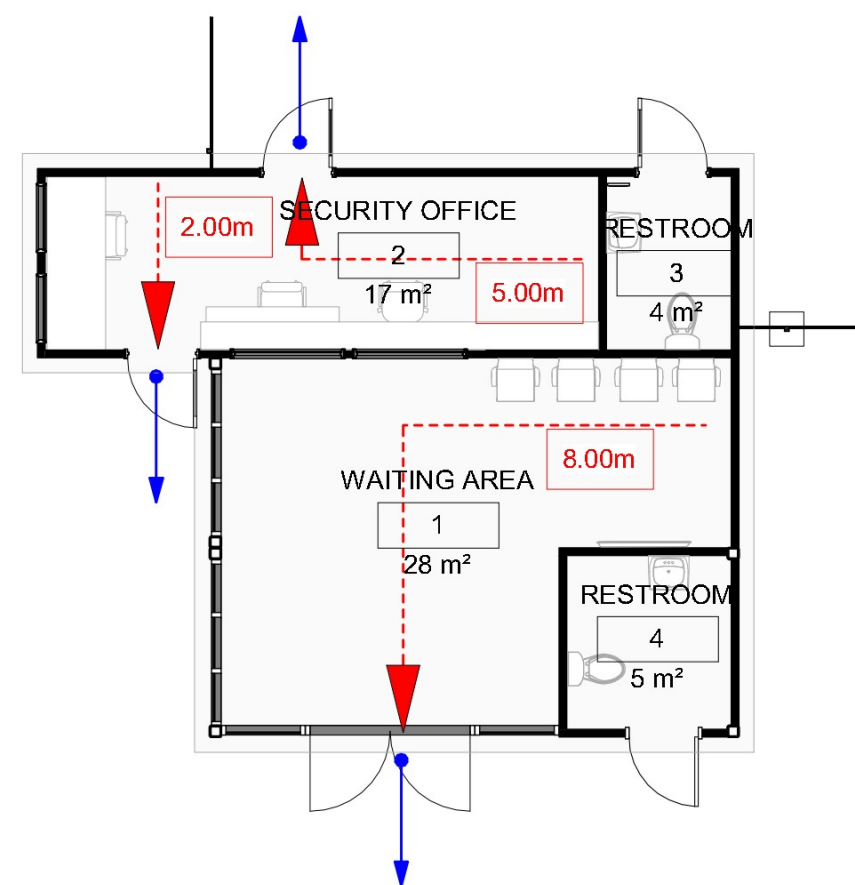


2 PORTIERSLOGE - BRANDVEILIGHEID/ SECURITY KIOSK LIFE SAFETY PLAN
1 : 100

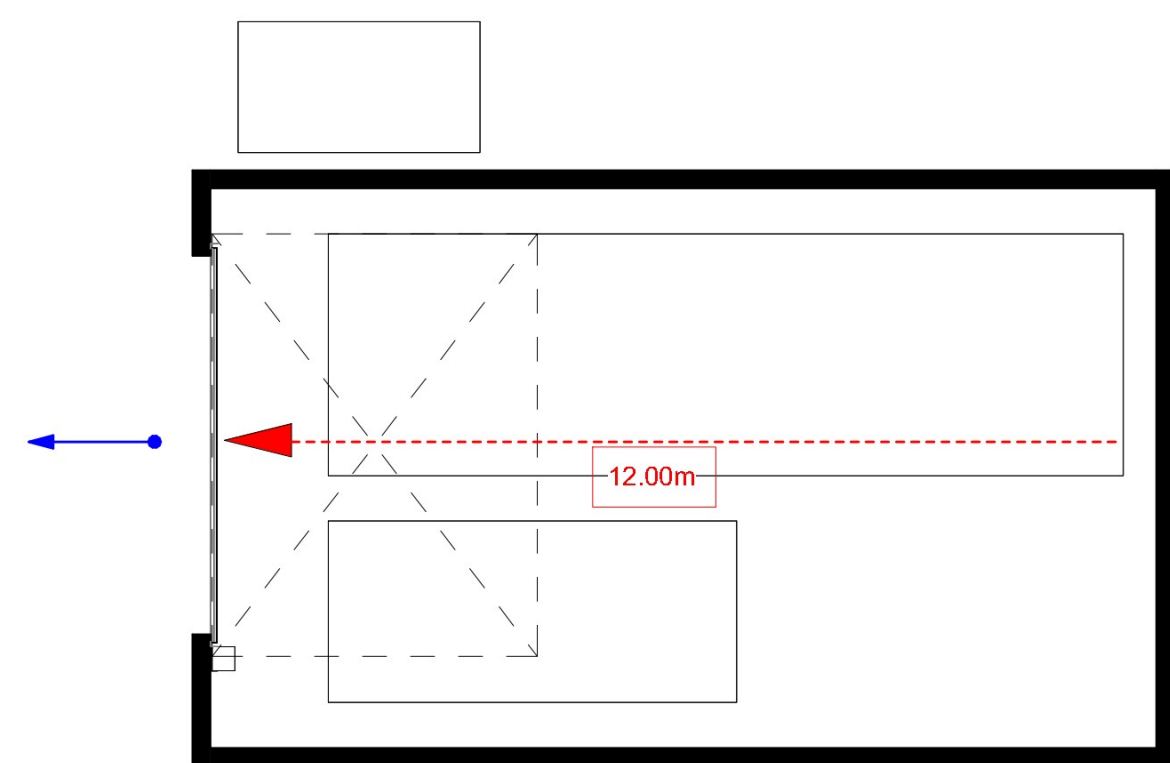

3 LOADBANK - BRANDBEILIGHEID/ LOAD BANK LIFE SAFETY PLAN
1 : 100

VLUCHTVEILIGHEID/ MEANS OF ESCAPE

- Nooduitgang/ Final exit
- Nooduitgang/ Egress route
- Obstakel vrije vluchtroute/ Clear escape route
- Loopafstand/ Travel distance
- VLuchtrouteaanuiding/ Exit signage

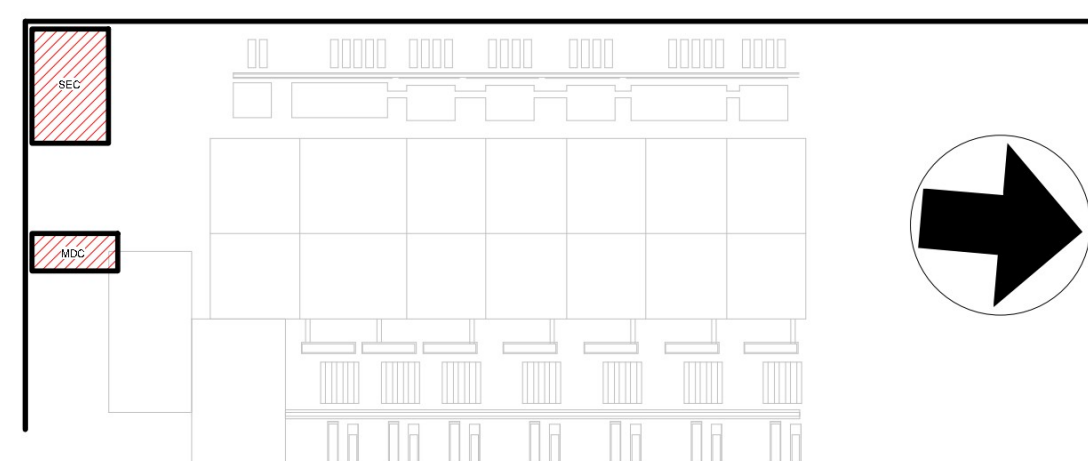

REVISIONS		
NO.	DATE	DESCRIPTION
0.1	2023-02-16	Omgivingvergunning Addendum/ WABO Permitting Addendum draft

Drawn By:
TV
Checked By:
WKL
Approved By:
BK

HGB1A ARCH
B. Halzemastraat
9672 DC Winschoten
Netherlands
Project Number: 286821-00

Bijgebouwen - Brandveiligheid/ Ancillary
Buildings Life Safety Plan

Discipline:
GENERAL
Scale: As indicated
Sheet Size: A0

Sheet Number:
1A-G-2001X-SDTX-0
Formerly: HGB1A-A-2001-GEN-X
Current Rev: 0.1
Construction Pack: MDC-X
Model Name: HGB1A-ARCH
Native File Format: Revit V. 2023.1