




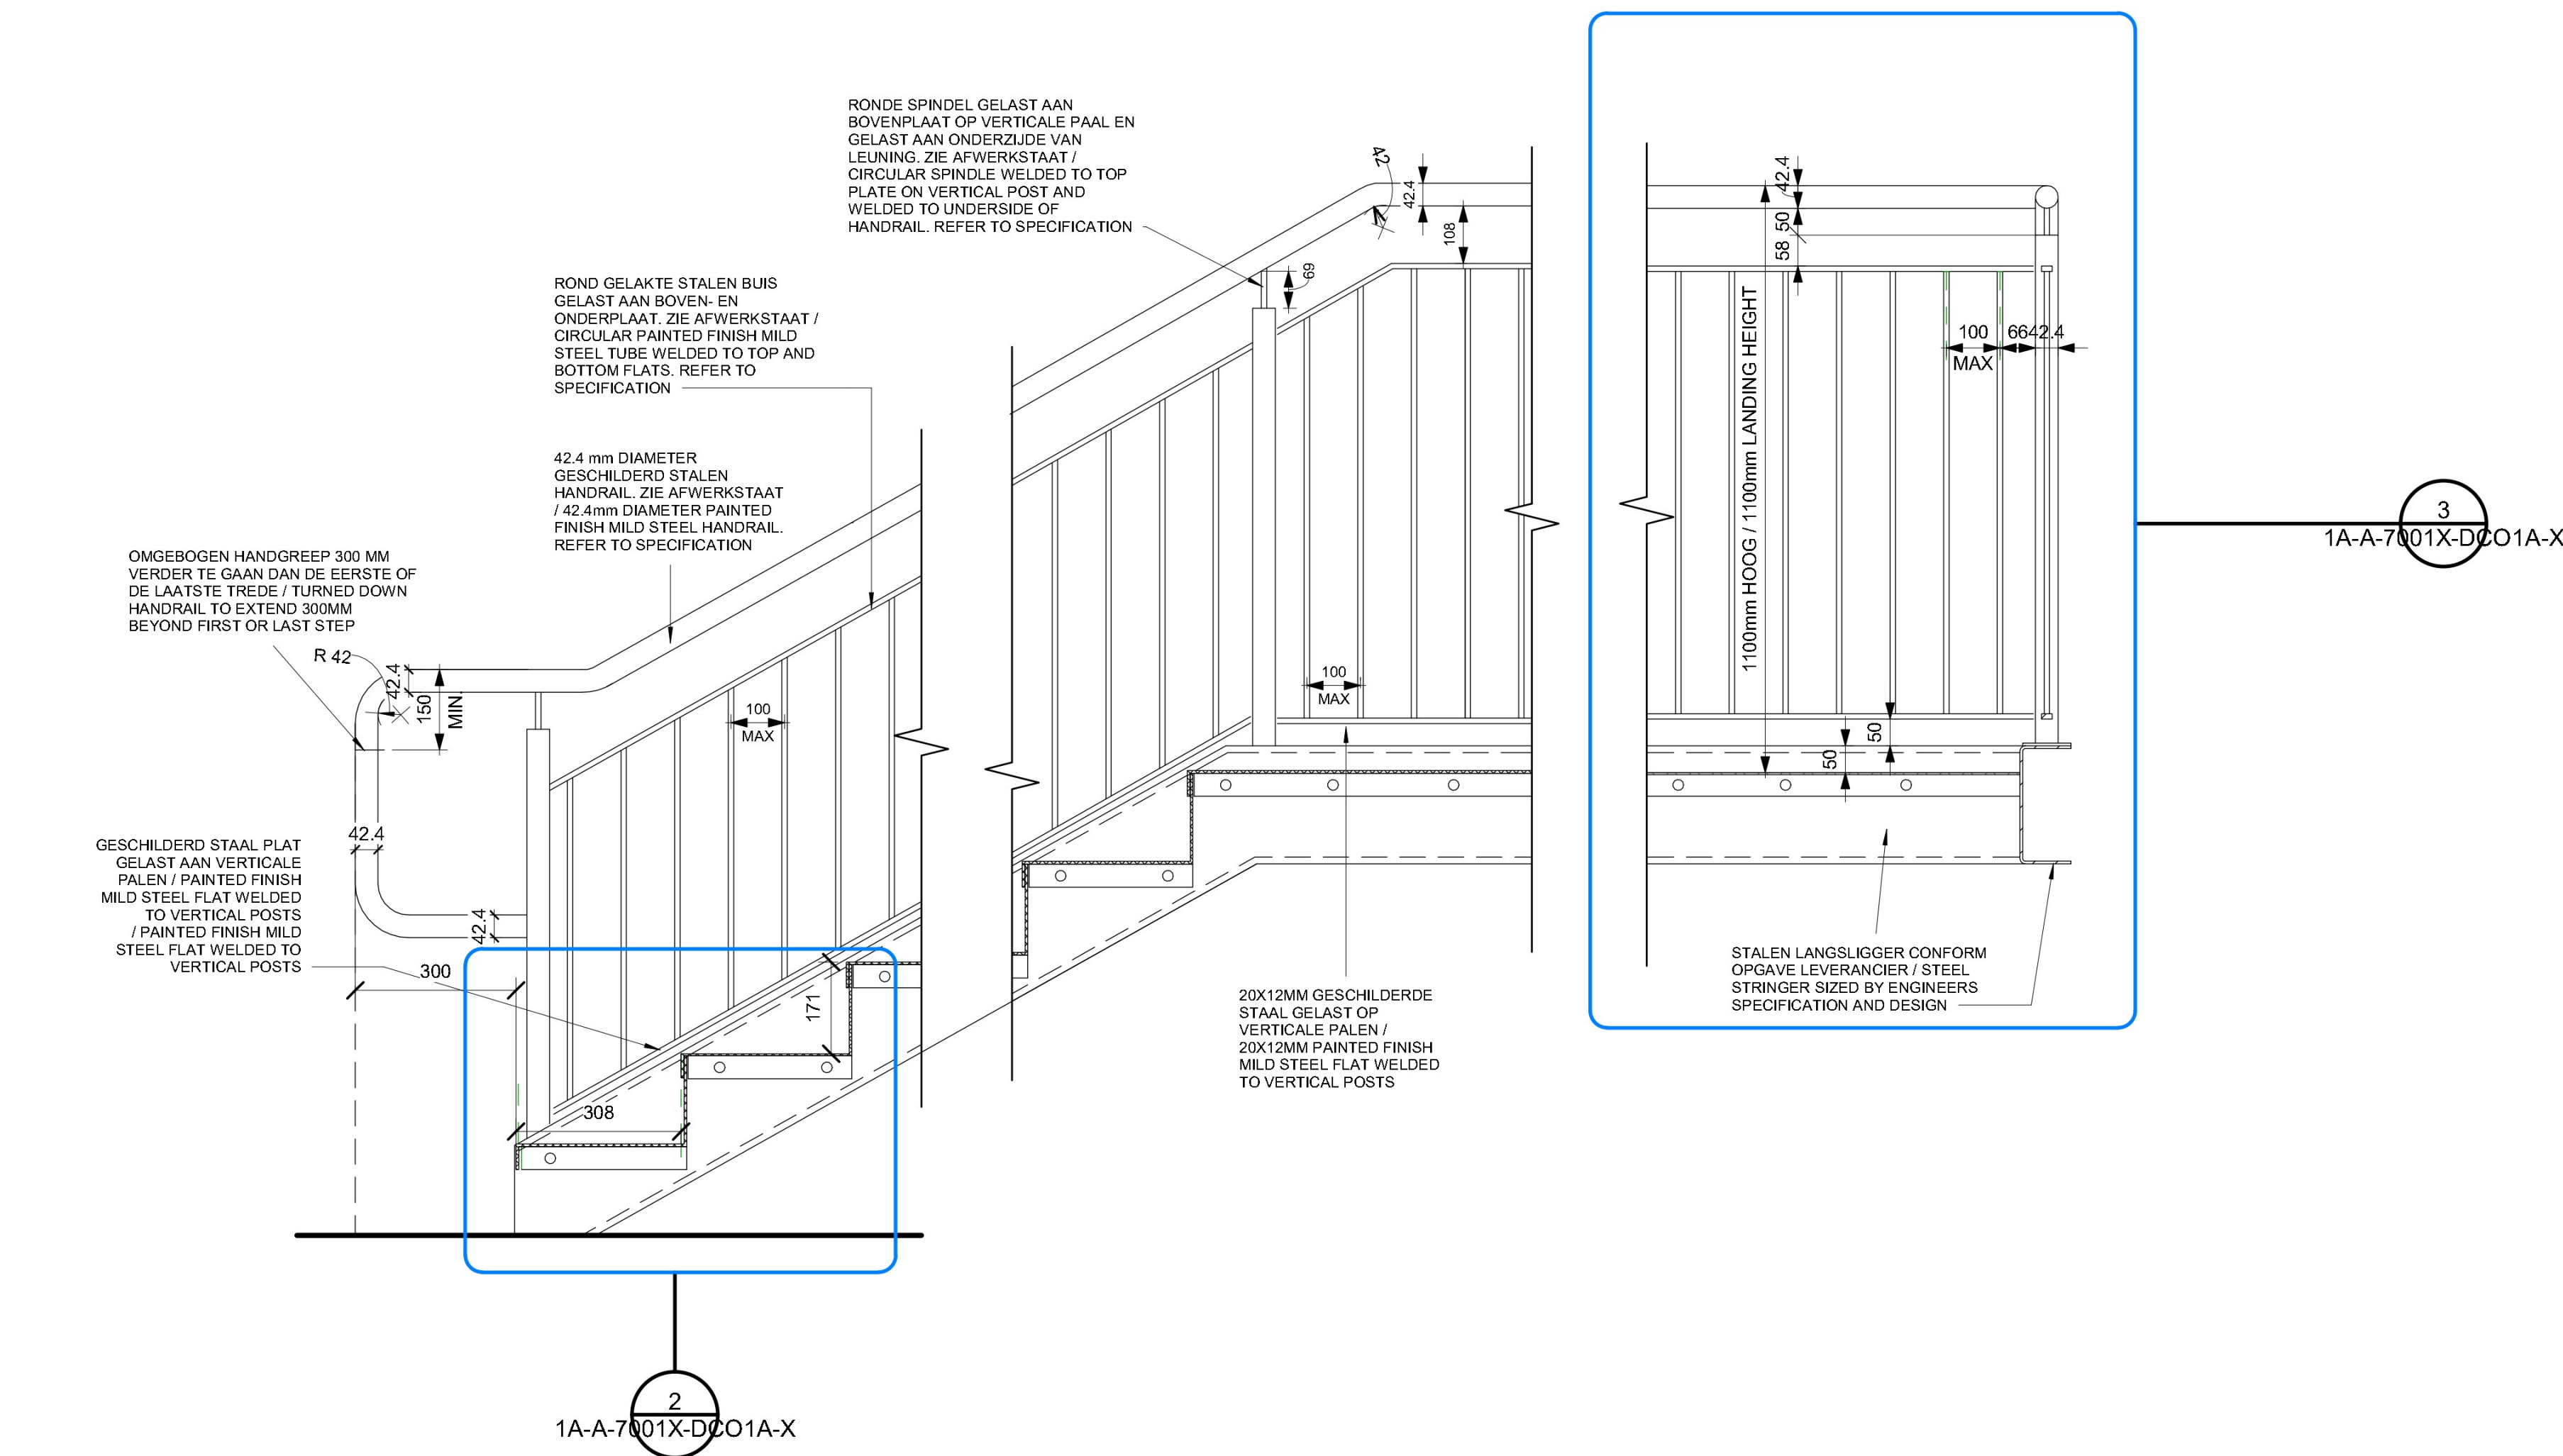



1 PRINCIPEDETAIL STALEN BINNENTRAP / TYPICAL INTERNAL STEEL STAIR DETAIL
1 : 10

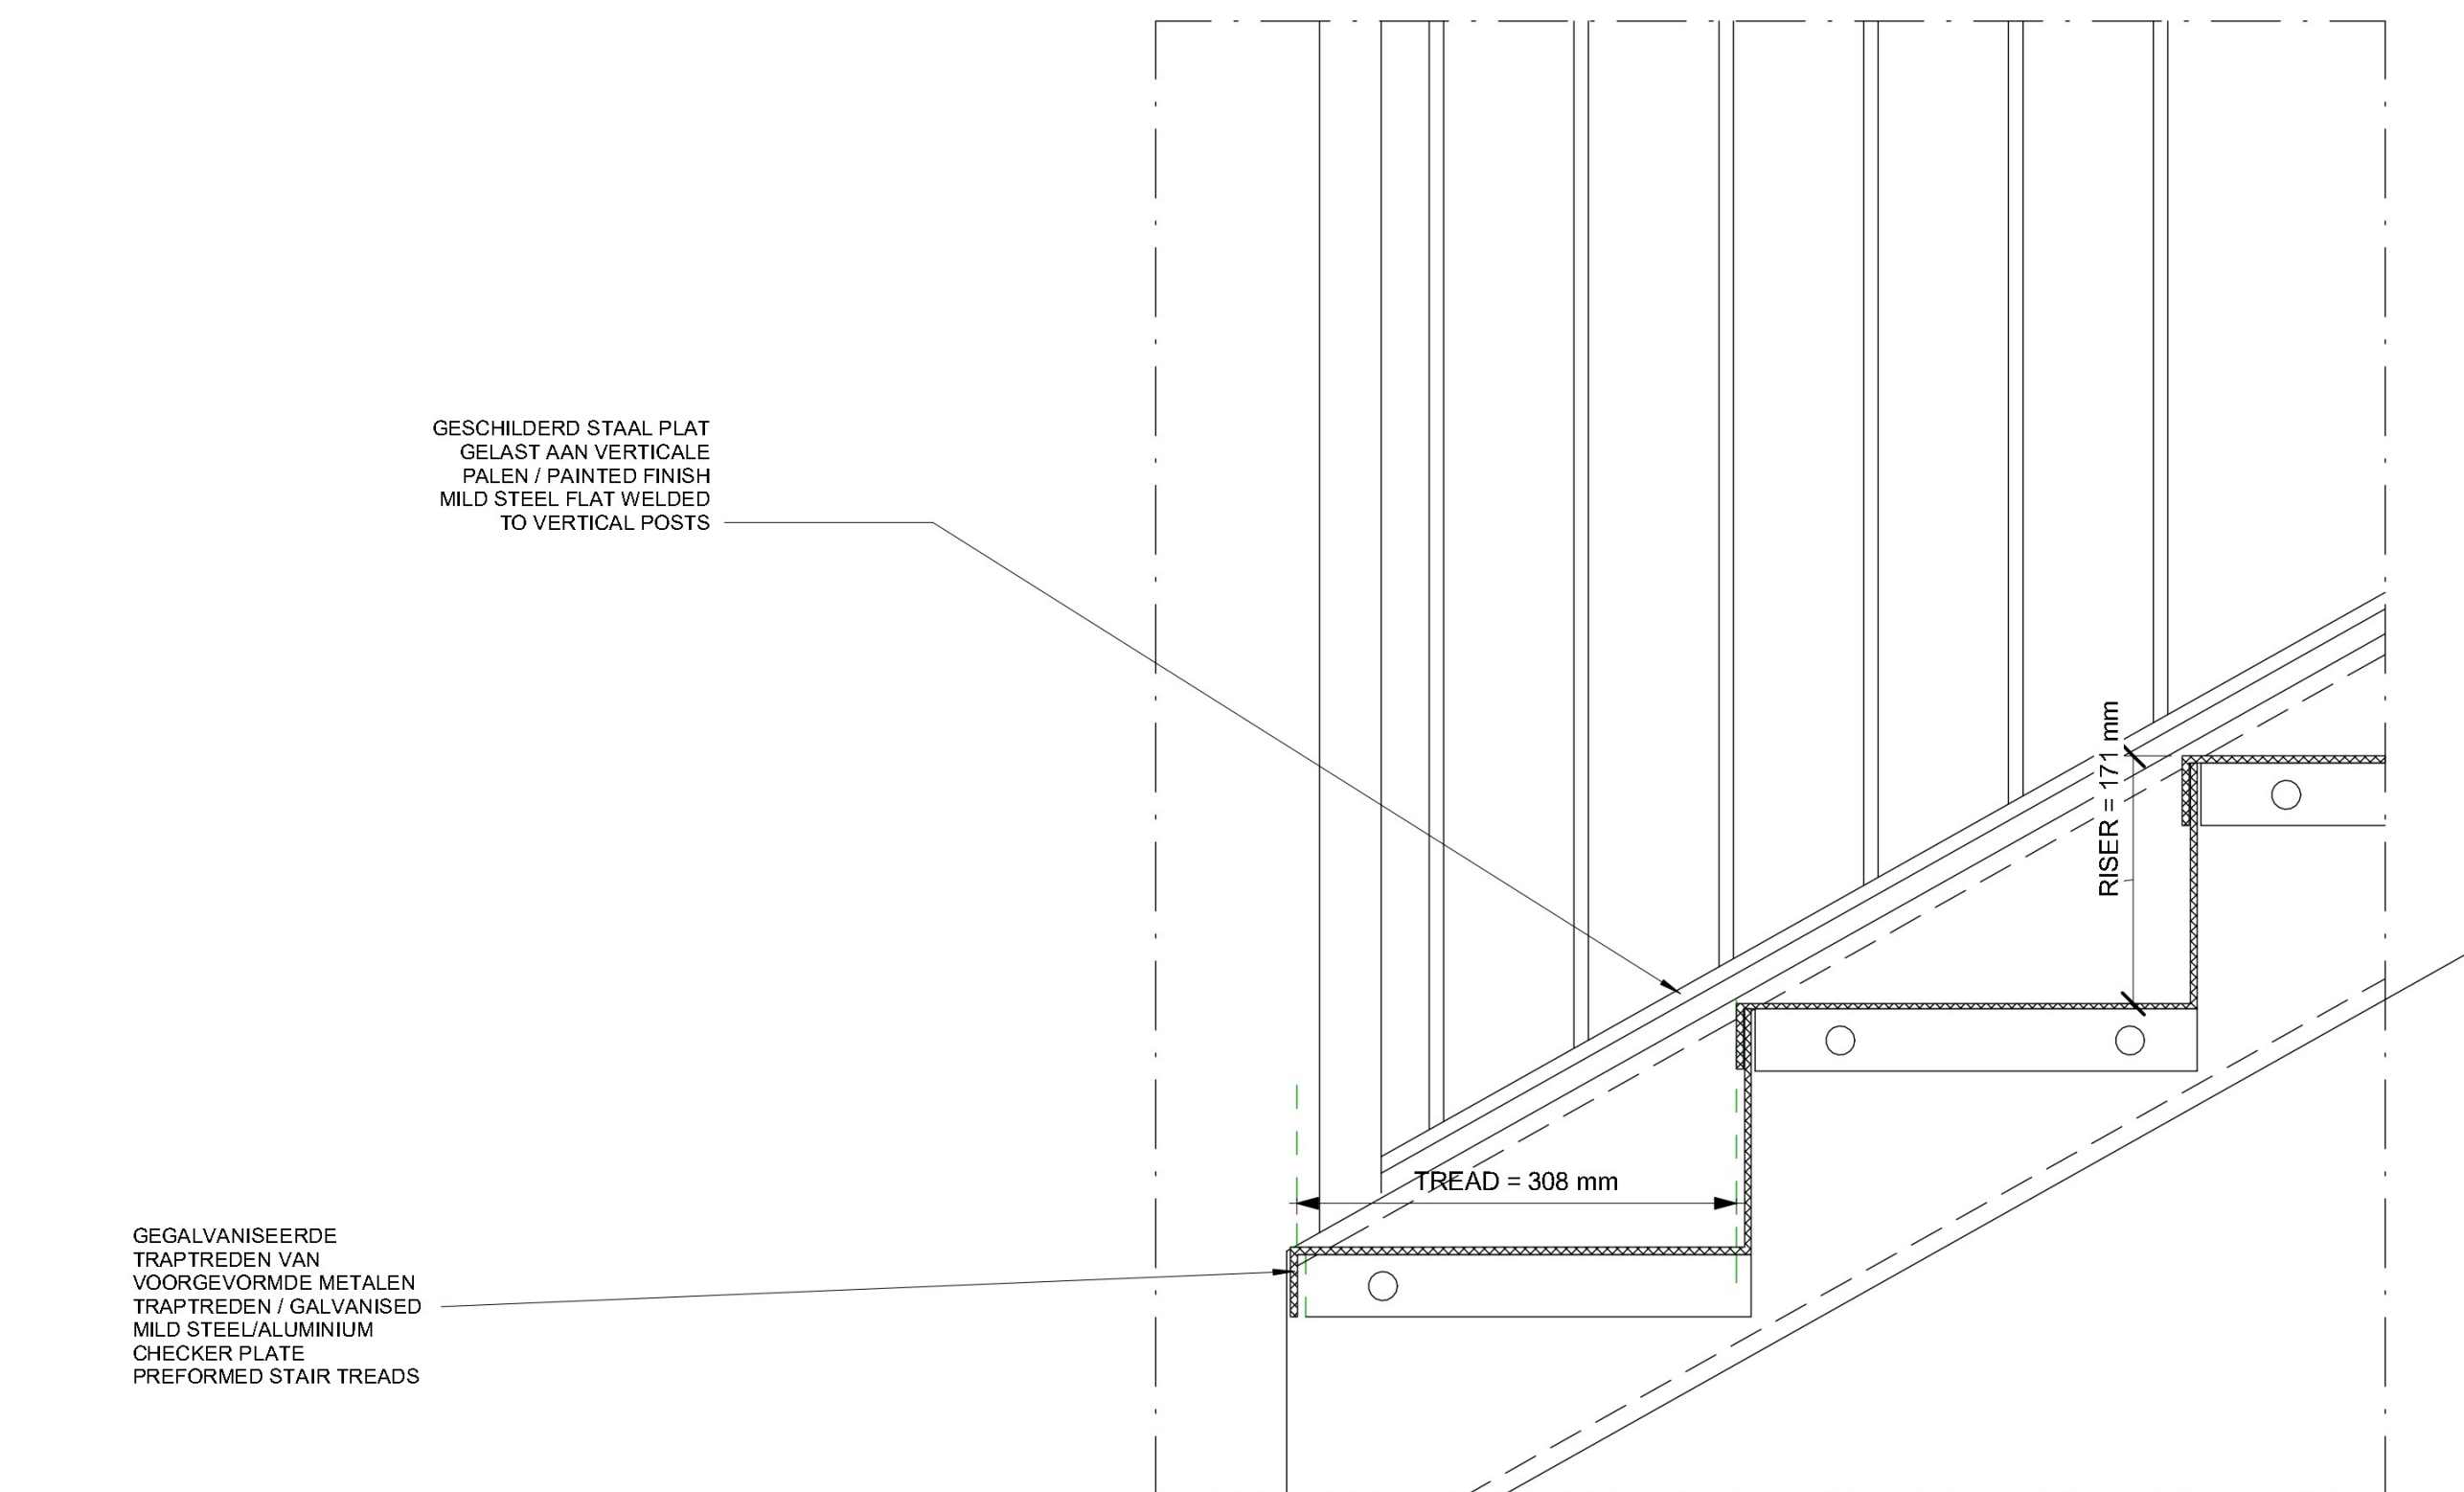

2 PRINCIPE OPTREDE EN AANTREDE DETAIL / TYPICAL TREAD & RISER DETAIL
1 : 5

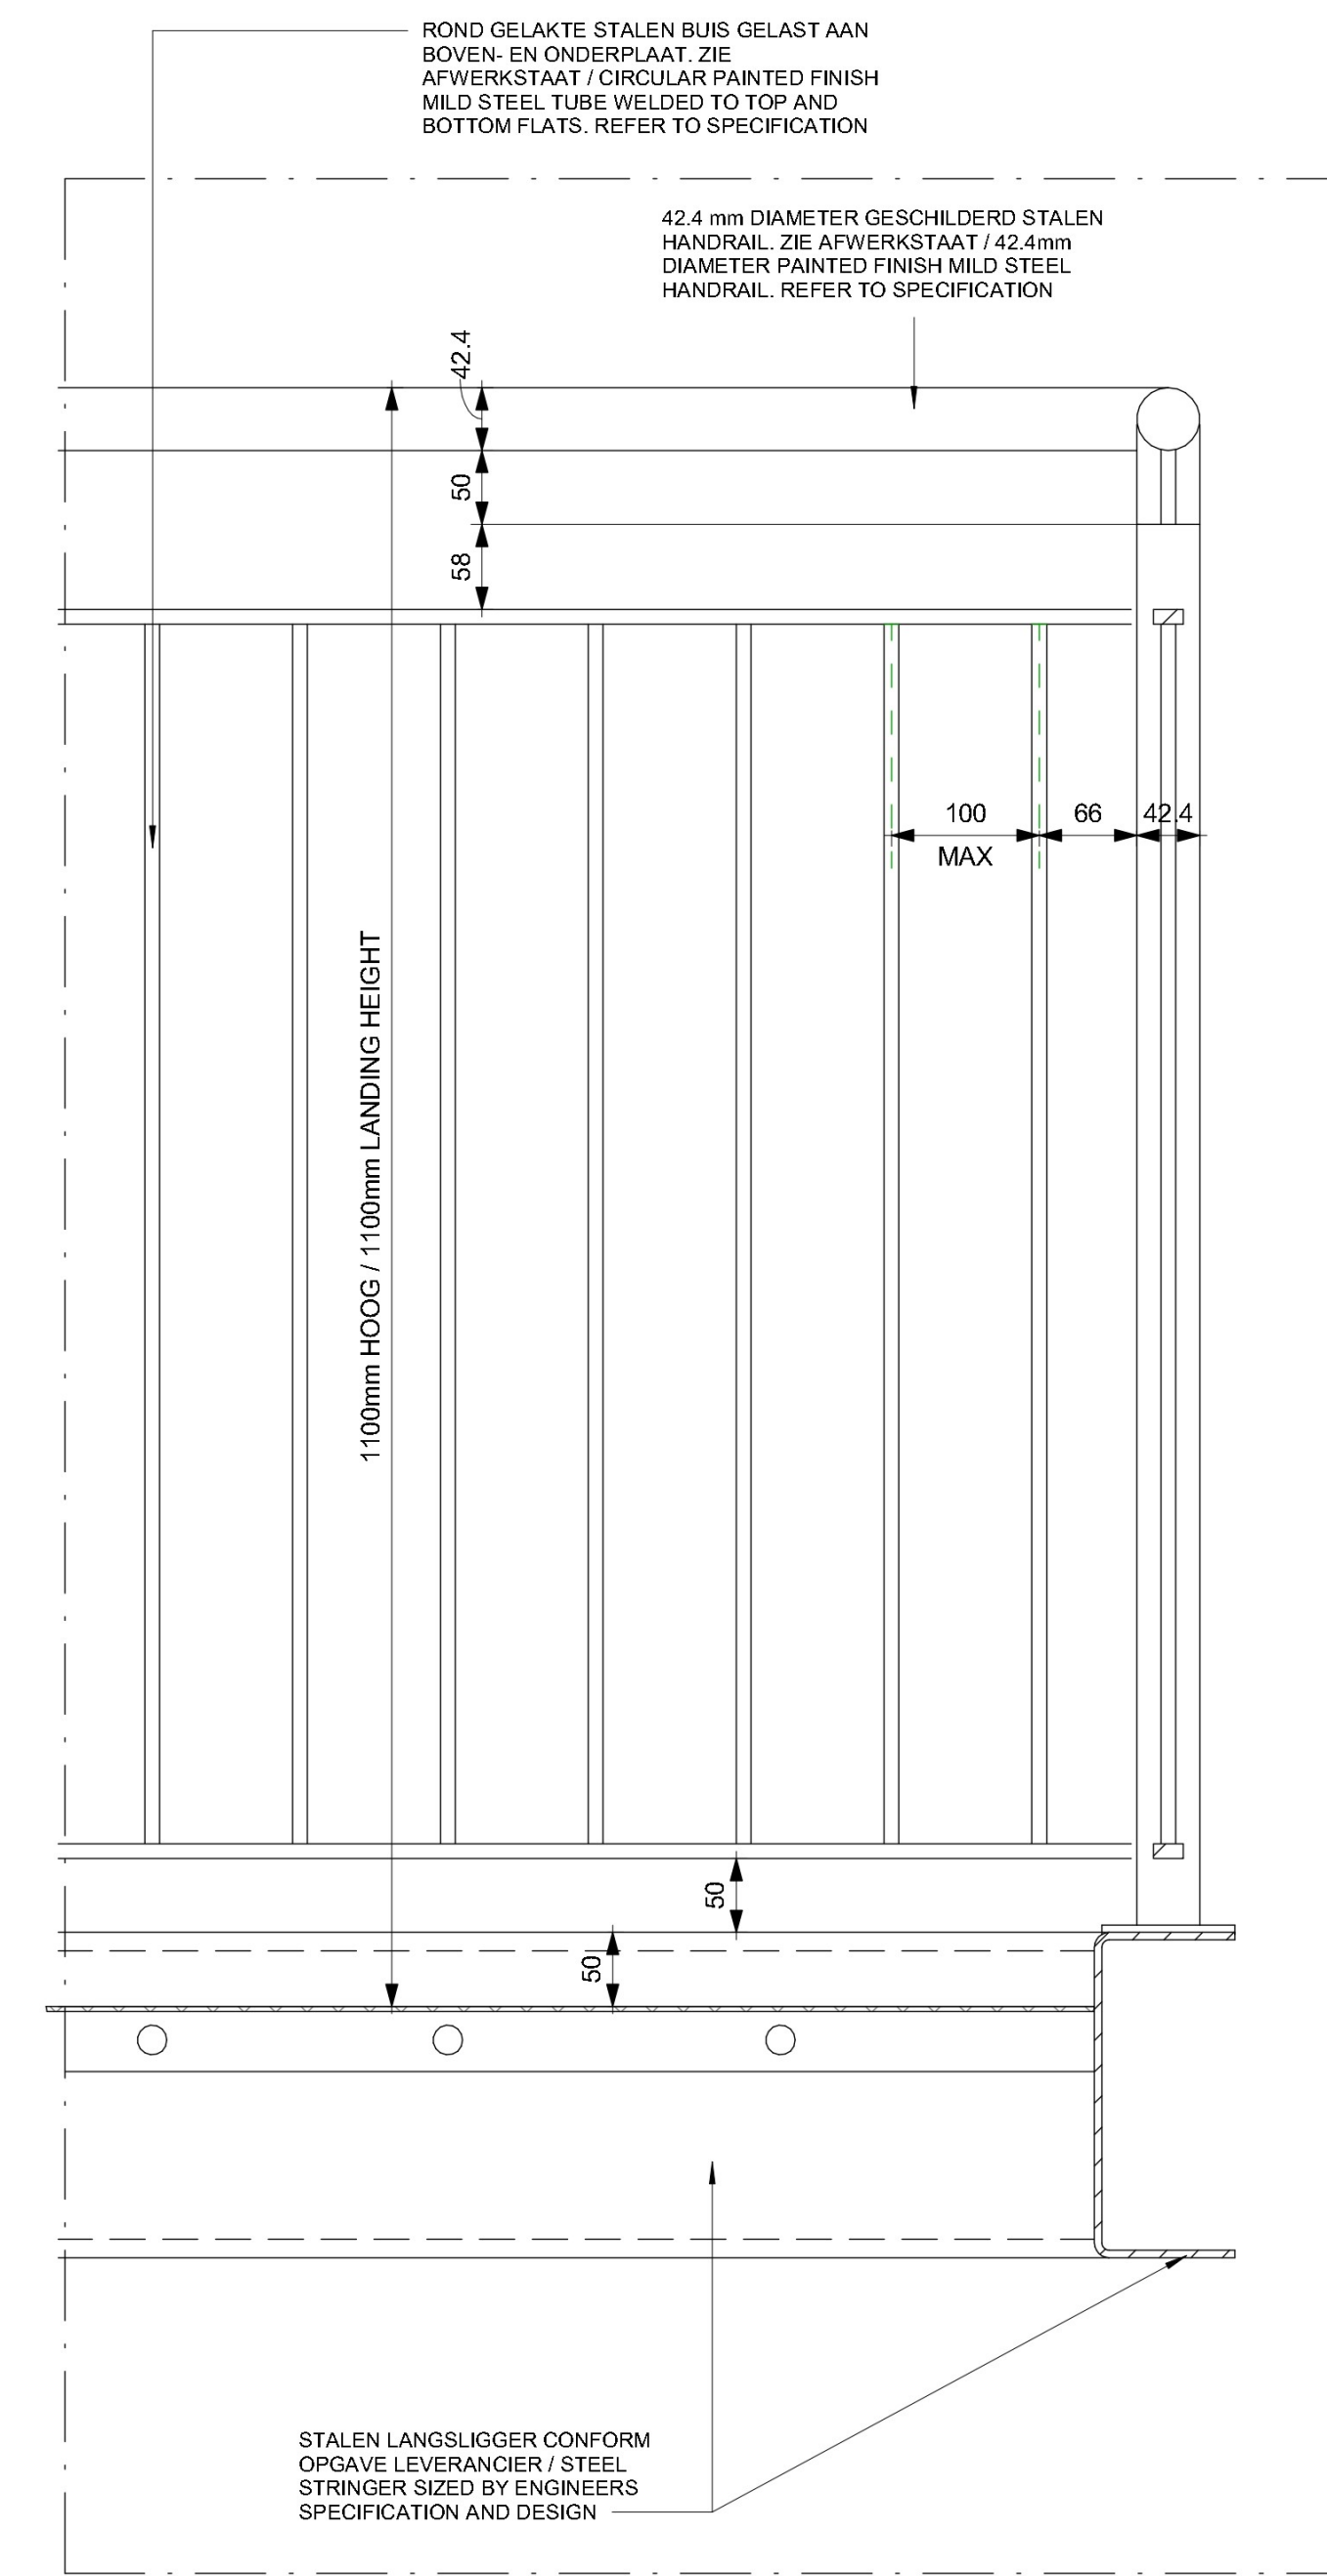

3 PRINCIPEDETAIL BALUSTRADE STALEN BINNENTRAP / TYPICAL INTERNAL STEEL STAIR HANDRAIL
1 : 5

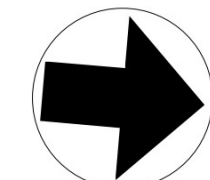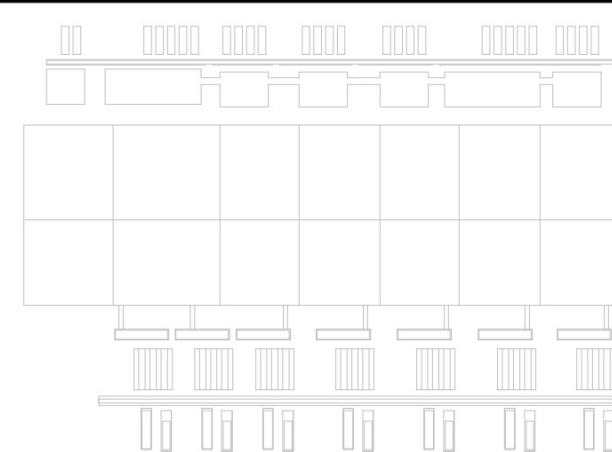

REVISIE / REVISIONS		
NR / NO.	DATUM / DATE	OMSCHRIJVING / DESCRIPTION
0.1	2022-06-16	Omgevingsvergunning Definitief / WABO Permit Issue

Getekend /
Drawn By:
CK
Gecontroleerd /
Checked By:
CO
Goedgekeurd /
Approved By:
AG

DC1A ARCH
B. Haitzemastraat
9672 DC Winschoten
Netherlands
Project Nr. / Project No.: 286821-00

DC PRINCIPE DETAILS BINNENTRAP / DC
TYPICAL INTERNAL STAIR DETAILS
Discipline / Discipline:
ARCHITECTURE
Schaal / Scale: As indicated Formaat / Sheet Size: A0

Tekening Nummer / Sheet Number:
1A-A-7001X-DC01A-X
Huidige Revisie / Current Rev: 0.1
Fase / Phase: Permitting
Model Naam / Model Name: 1A-ARCH
Bestandsformaat / Native File Format: Revit V. 2022.1