

29/11/2022 15:23:08

ARCHITECTURE:
ARCHITECTUUR:


Hyphen
3 Charlecote Mews,
Staple Gardens,
Winchester, SO23 8SR, UK
t: +44 1962 835 500
e: info@hyphen.archi

STRUCTURE:
CONSTRUCTIE:


Jubb Consulting Engineers Ltd
Suite B, The West Suite
St James Court, St James
Parade, Bristol, BS1 3LH, UK
t: +44 117 922 6266
e: bristol@jubb.uk.com

MEP:
MEP:

Red Engineering Design Ltd
100 New Oxford Street
London WC1H 1HB, UK
t: +44 20 7299 8260
e: london@red-eng.com

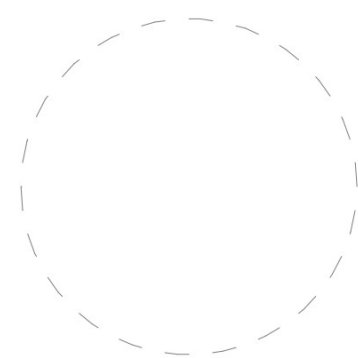

WABO PERMIT (NOT FOR CONSTRUCTION)
WABO VERGUNNING (NIET VOOR BOUW)
02-12-22

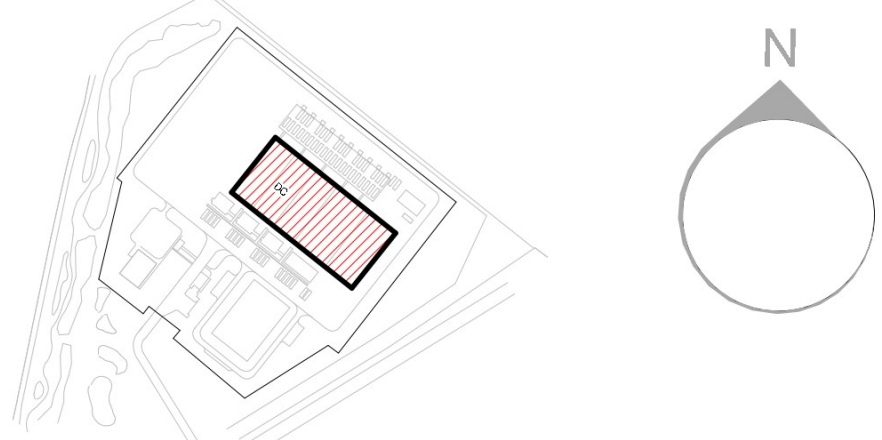

REVISIONS/REVISIES		
NOHR	DATE/DATUM	DESCRIPTION/BESCHRIJVING
0.1	11.11.22	Draft WABO / Ontwerp WABO
0.2	02.12.22	WABO PERMIT / WABO VERGUNNING

Drawn By:
Opgesteld door:

Approved By:
Goedgekeurd door:

Design Team:
Ontwerpteam:

PROPOSED DC/
VOORGESTELDE DC

Project Number/Projectnummer:P.020212

DC ZONING DRAWING OVERALL
ALGEMENE DC-ZONETEKENING

Discipline:

Scale/Schaal: 1 : 500 Sheet Size/Bladformaat: A0

Sheet Number/Nummer blad:
1A-FP-1000-0-PRM

Current Rev/Huidige herz: 0.2
Phase/Fase: PERMITTING/TEGESTAANO
Model Name/Modelnaam: MEP-PERMIT
Native File Format/Native bestandsformaat: Revit v. 2022.1