


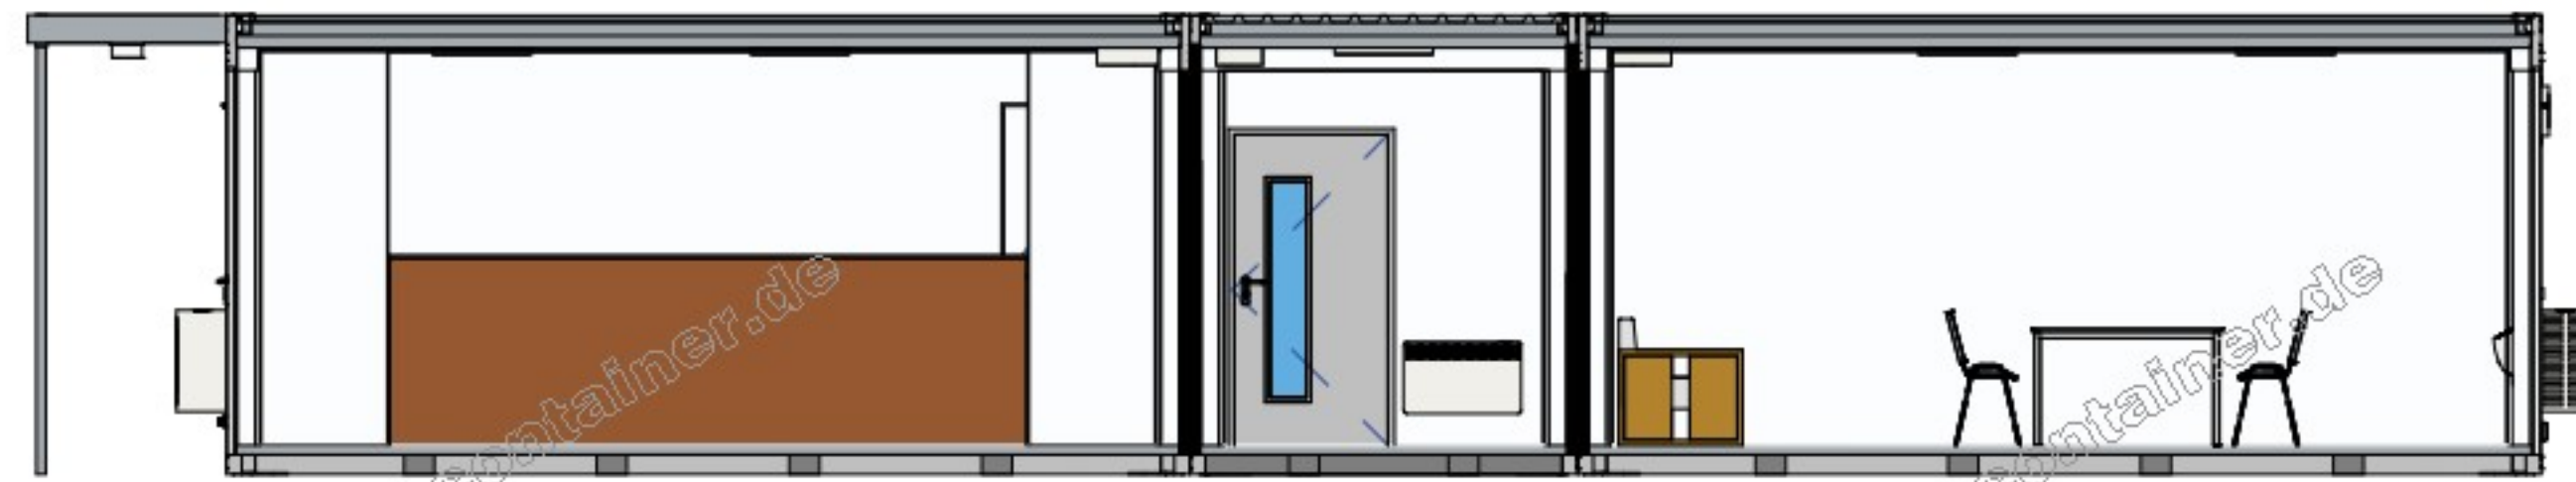

A-A

M: 1 : 100



B-B

M: 1 : 100

A2301-500464
0123-009844-TL1 - Plan - 35 - sections
CAD-Ticket#2023062220000055

H:\Revit\Projekt\0123-009844\0123-009844-TL1.rvt

Change log			
Rev	Date	Reason of change	From
3	2023-09-13	Cabin 13 with additional disabled toilet	
4	2023-12-14	Final offer drawing	
Customer	Red Bear Tech B.V.		
Build. project	GRQ – Visitors Centre	Tech. drawer	dwit
Date	2023-06-22	Drawing file	0123-009844-TL1.rvt
Customer no.	100239863	PDF-file	0123-009844-TL1 - Plan - 35 - sections.pdf
Doc. no.	A2301-500464		
Project no.	0123-009844-TL1		
Sales repres.		Plan	35
Contact pers.		Format:	DIN A3
Schematic representation		Deviations between drawing and containers regarding interior furnishing, dimensions, lighting, in- and outflows, etc. remain reserved. Refer to protection notice ISO 16016. Changes may only be done by the CAD-department.	
		ela[container]	

Schriftfeld_navigation_uk_aktuell Rev.0 von 2020-01-01

4- 2023-12-14- dwit