


Palenplan


Coördinaten

	X	Y
Paal 1	248682.993	607765.903
Paal 2	248685.776	607763.841
Paal 3	248682.599	607762.462
Paal 4	248688.057	607762.774
Paal 5	248684.879	607761.395
Paal 6	248687.663	607759.332

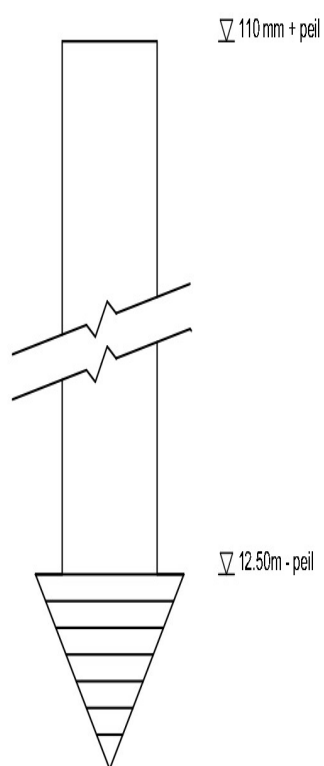

Detail paal

Peil = 0,95m + NAP


 Tubex-Buis Ø 559  
 wanddikte 9,5 mm  
 afvullen met beton C28/35

TEKENING: 22040001-ASG- FWU PALENPLAN



project coordinator:

adres:

drawn by	date

REV A

REV B

REV C

REV D

REV E

scale 1:100 format A3

dient	ASG	proj.nr.dient	
project	ASG	project number	phase
part	FWU Palenplan	22040001	01A