



COORDINATEN


X	Y
1) 248681.242	607771.196
2) 248691.350	607763.706

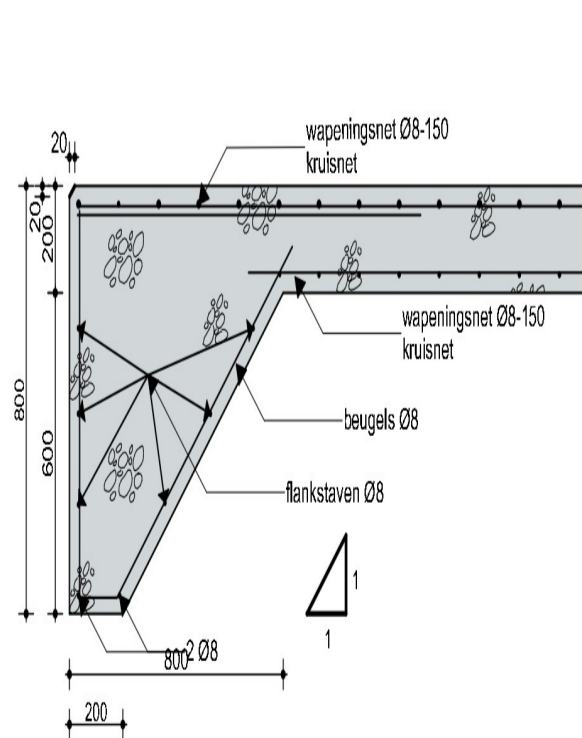

DET 01

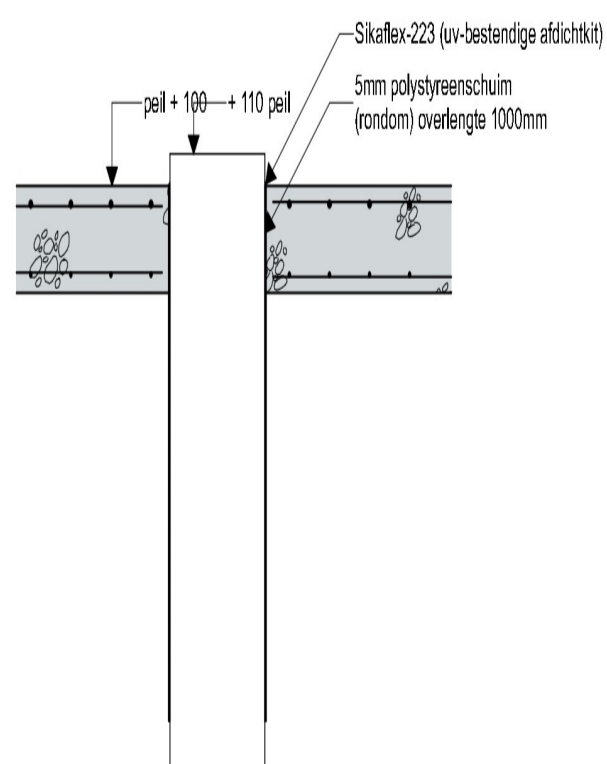

DET 02

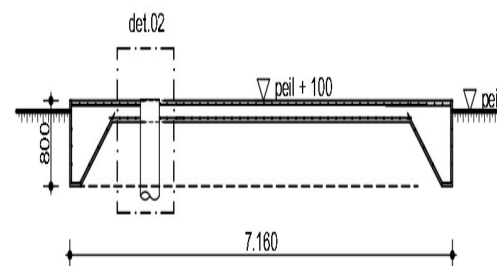

Doorsnede B

RENVOOI

Peil = 0,95m + NAP

Beton C28/35
 Betonstaal B500B
 Dekking 40mm
 Vellingkant 20mm

TEKENING: 22040001-ASG- FWB WAPENINGSVLOER



project coordinator:	
adress:	
drawn by	date
REV A	
REV B	
REV C	
REV D	
REV E	
scale 1:100/10	format A2

dient	ASG	proj.nr client	
project	ASG	project number	22040001
part	FWB Wapening vloer	phase	GSA