


COORDINATEN

	X	Y
1\	248661.637	607740.206
2\	248675.547	607758.926

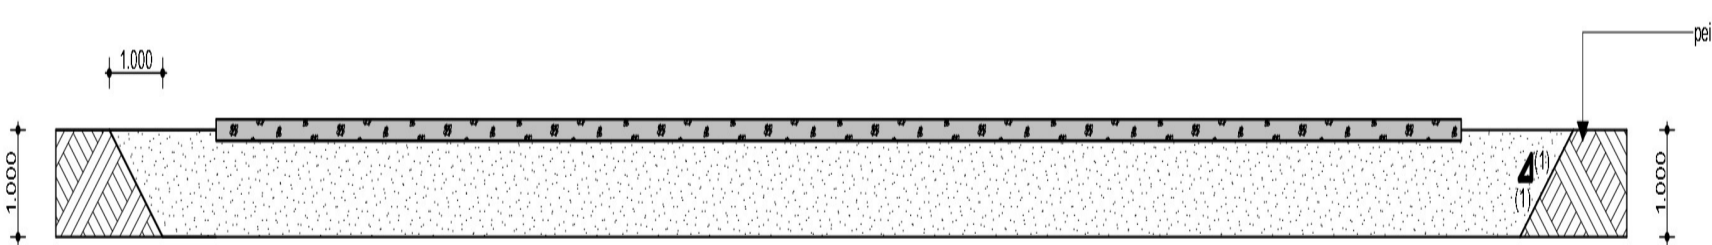

RENVOOI

Peil = 0,95m + NAP

1.000mm ontgraven en aanvullen met  
verdicht zand proctorwaarde 95%

Beton C28/35  
 Betonstaal B500B  
 Dekking 40mm  
 Vellingkant 20mm

TEKENING: 22040001-ASG-BSU GRONDVERBETERING

		project coordinator:	
		adress:	
		drawn by	date
		REV A	
		REV B	
REV C			
REV D			
REV E			
scale 1:100		format A2	
dient	ASG	proj.nr client	
project	ASG	project number	phase
part	BSU - Grondverbetering	2204001	04A