


RENVOOI

TEKENING: 21910005-S4-GRONEXT-MFPPG-GRONDVERBETERING ABU01

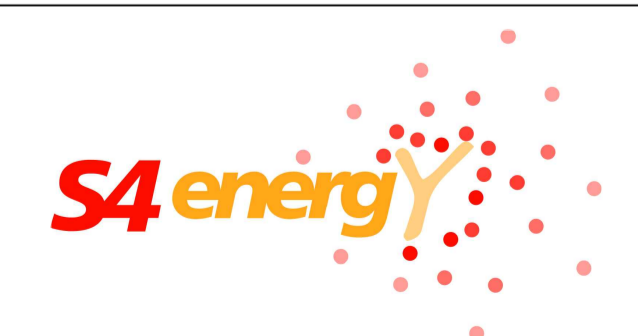

project coordinator:	
drawn by	date
REV A	12-07-2022
REV B	
REV C	
REV D	
REV E	
scale 1:100	format A1

client	Gronext BV	proj.nr.client	
project	ASG	project number	21910005
part	Grondverbetering ABU01	phase	