



VLOER

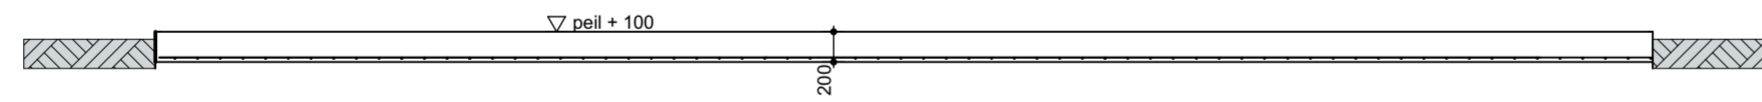

DOORSNEDE B-B

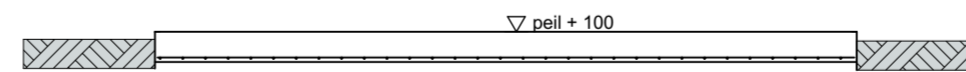

DOORSNEDE A-A

RENVOOI

Beton C28/35
 Betonstaal B500B
 Dekking 40mm
 Vellingkant 20mm

TEKENING: 21910005-S4-Gronext-ASG-BIU01+BIU02



project coordinator:	
adres: Middenweg 6, Eemshaven	
drawn by	date
	05-04-2022
REV.A	A
REV.B	B
REV.C	C
REV.D	D
REV.E	E
scale	1:50
format	A2

client	Gronext BV	proj.nr.client	
project	ASG	project number	
part	Vorm tekening vloer		21910005