



VLOER 2X UITVOEREN

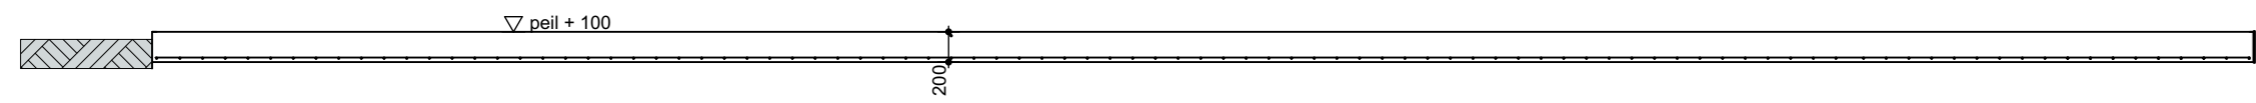

DOORSNEDE B-B

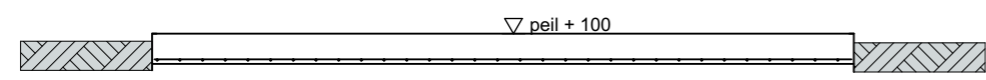

DOORSNEDE A-A

Beton C28/35
 Betonstaal B500B
 Dekking 40mm
 Vellingkant 20mm

TEKENING; 21910005-S4 GRONEXT-ASG WAPENING FUNDATIE BSU01-BSU-02



project coordinator:	
adress: Middenweg 6, Eemshaven	
drawn by	date
REV.A A	18-05-2022
REV.B B	25-05-2022
REV.C	
REV.D	
REV.E	
scale 1:100	format A3

client	Gronext BV	proj.nr.client	
project	ASG	project number	21910005
part	vloer	phase	