


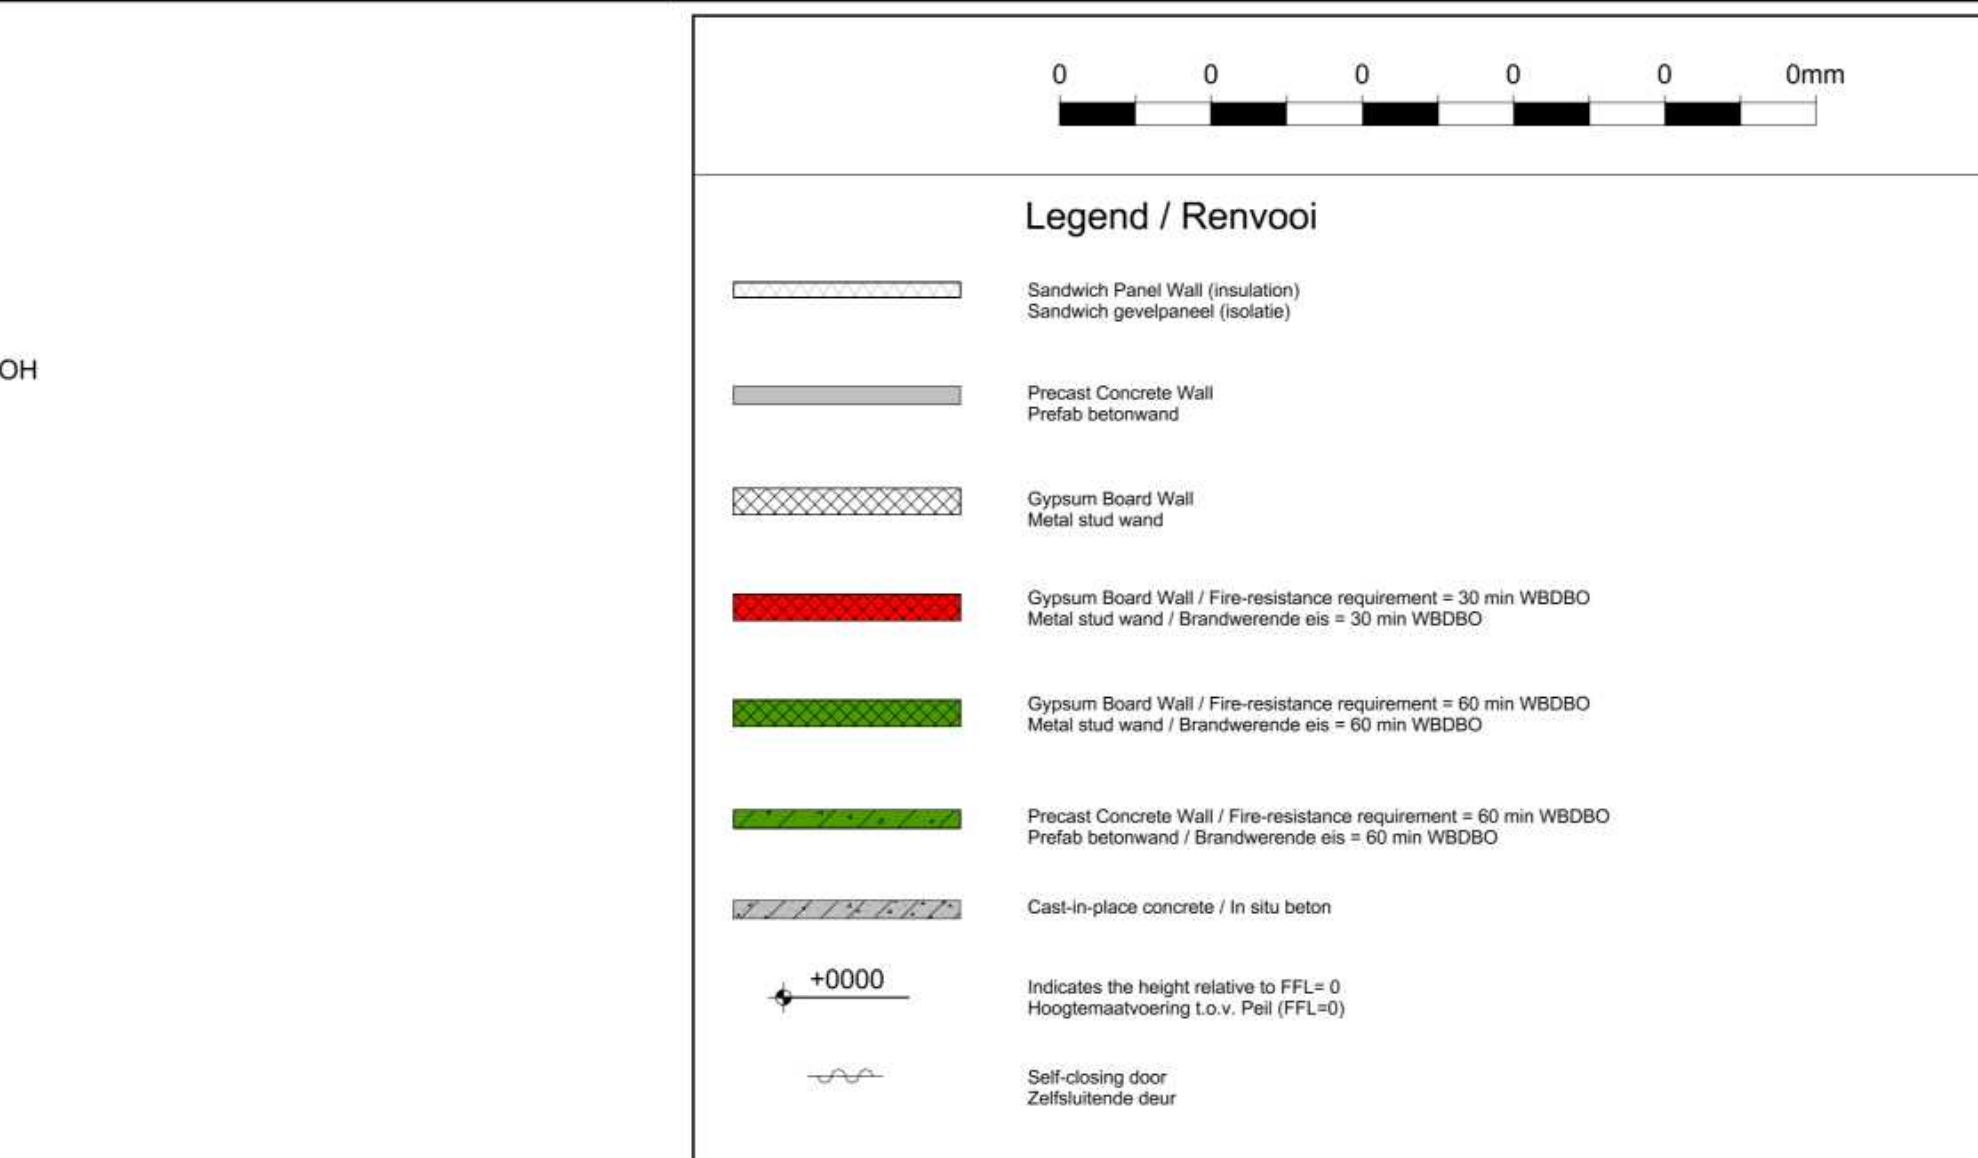
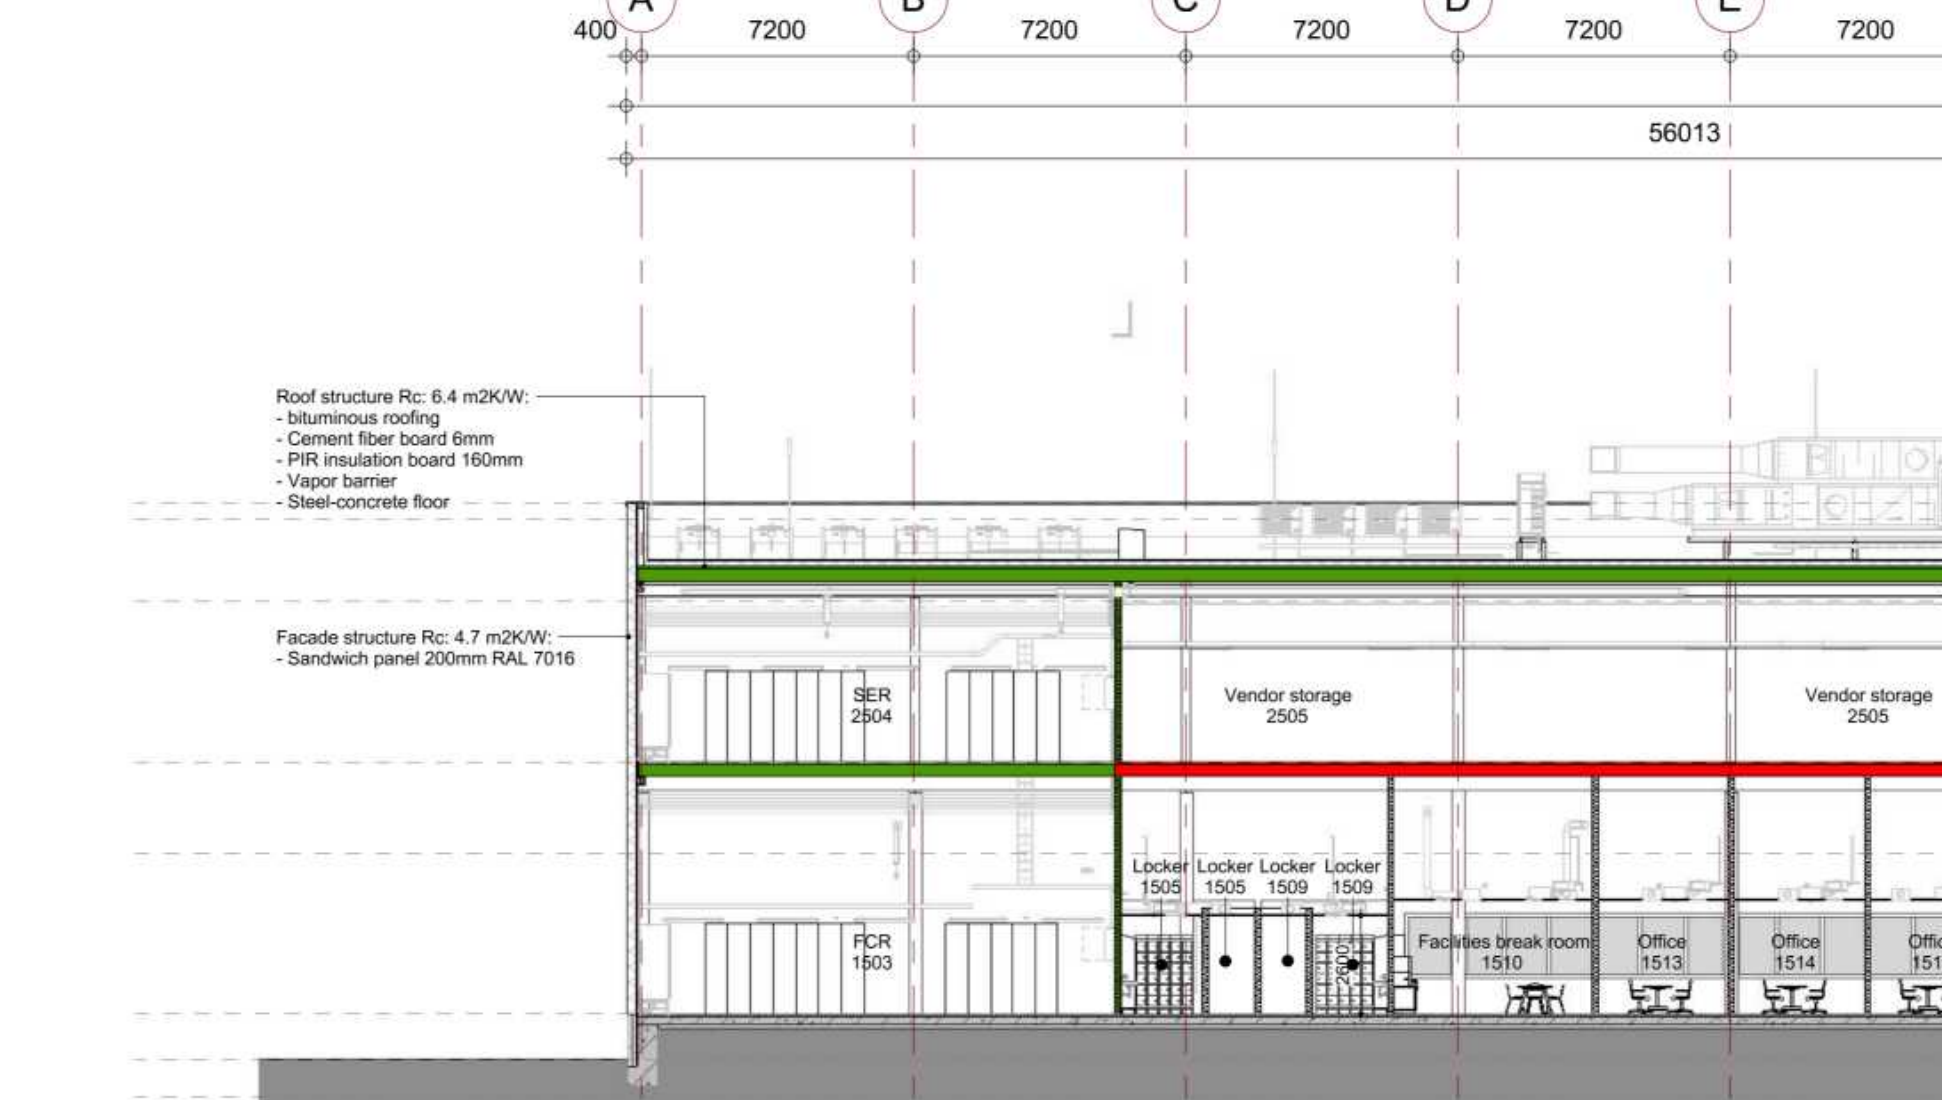


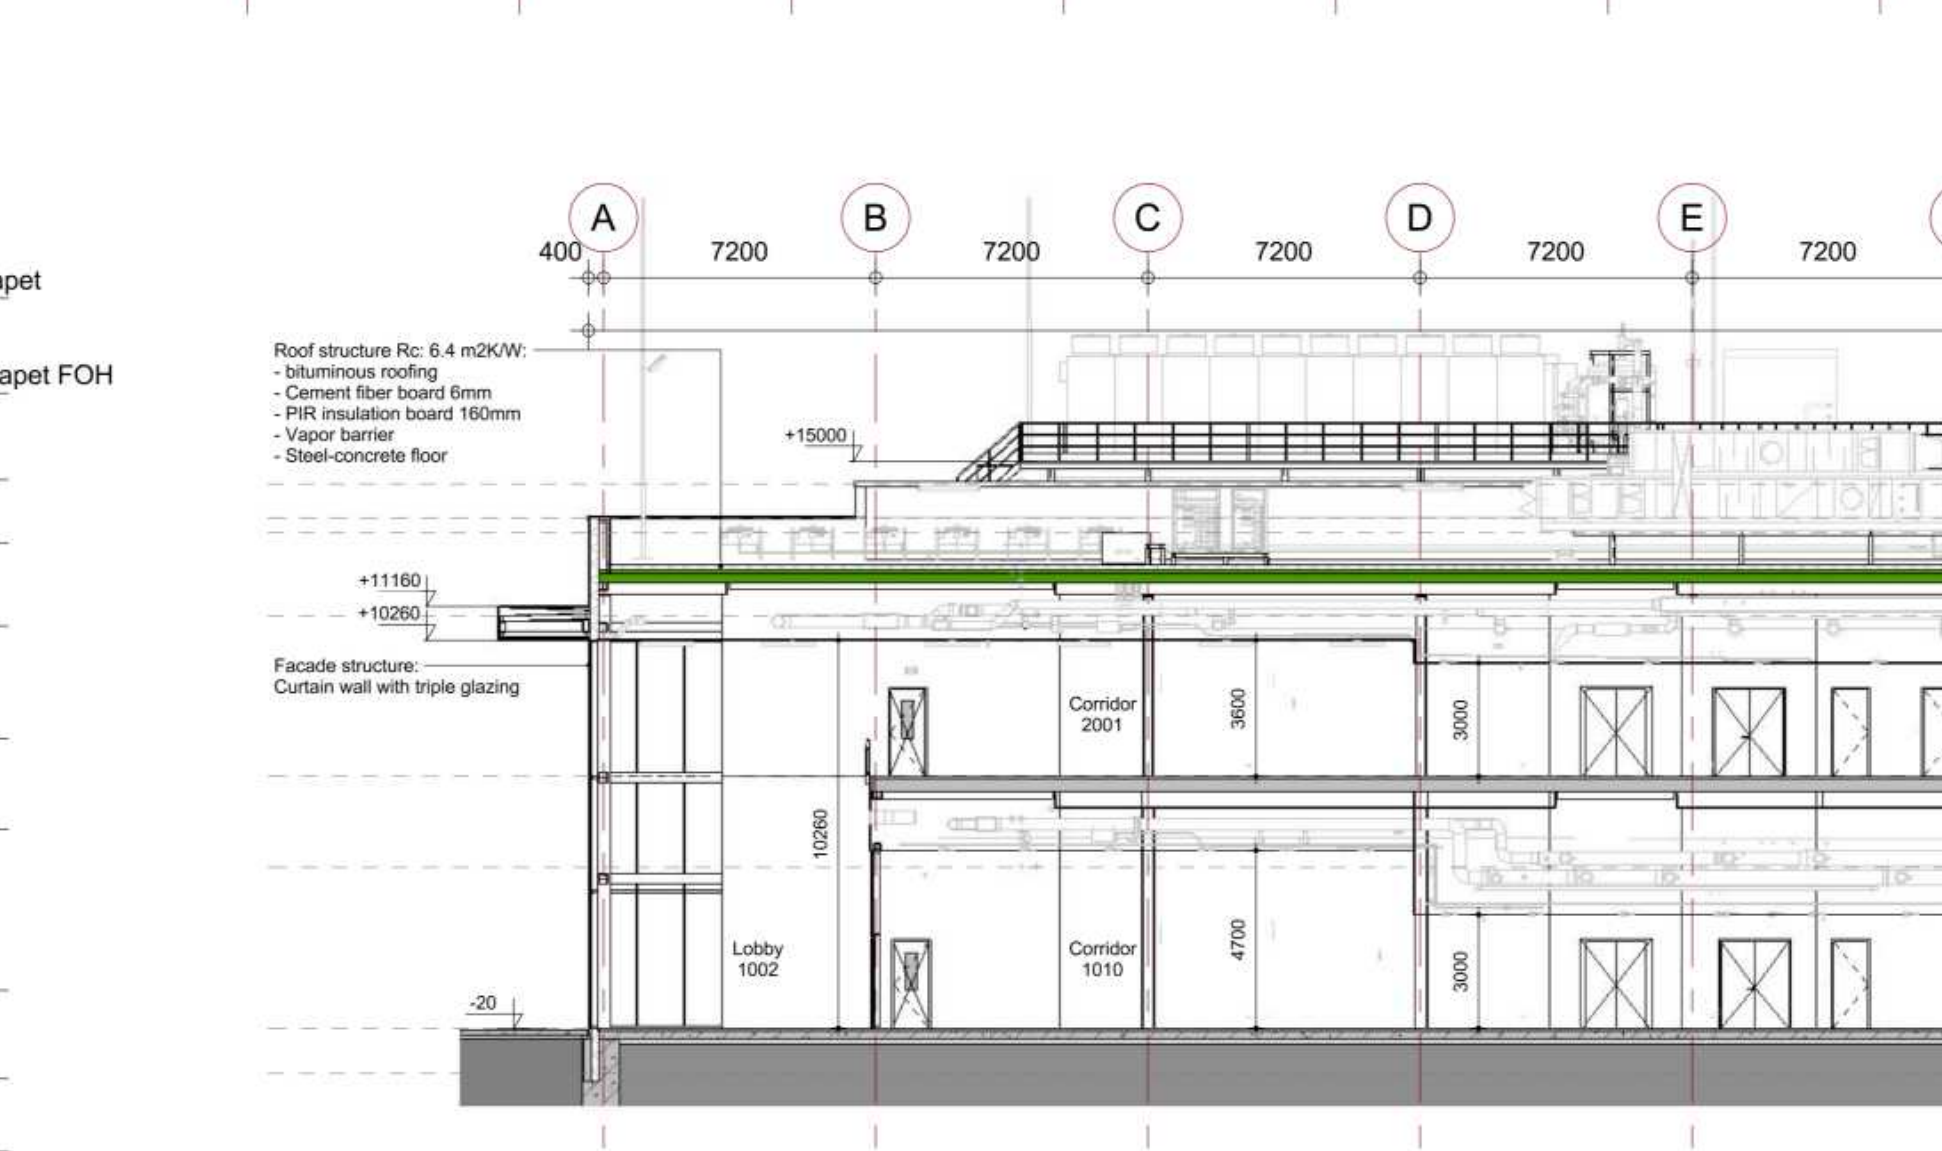



01 2.10

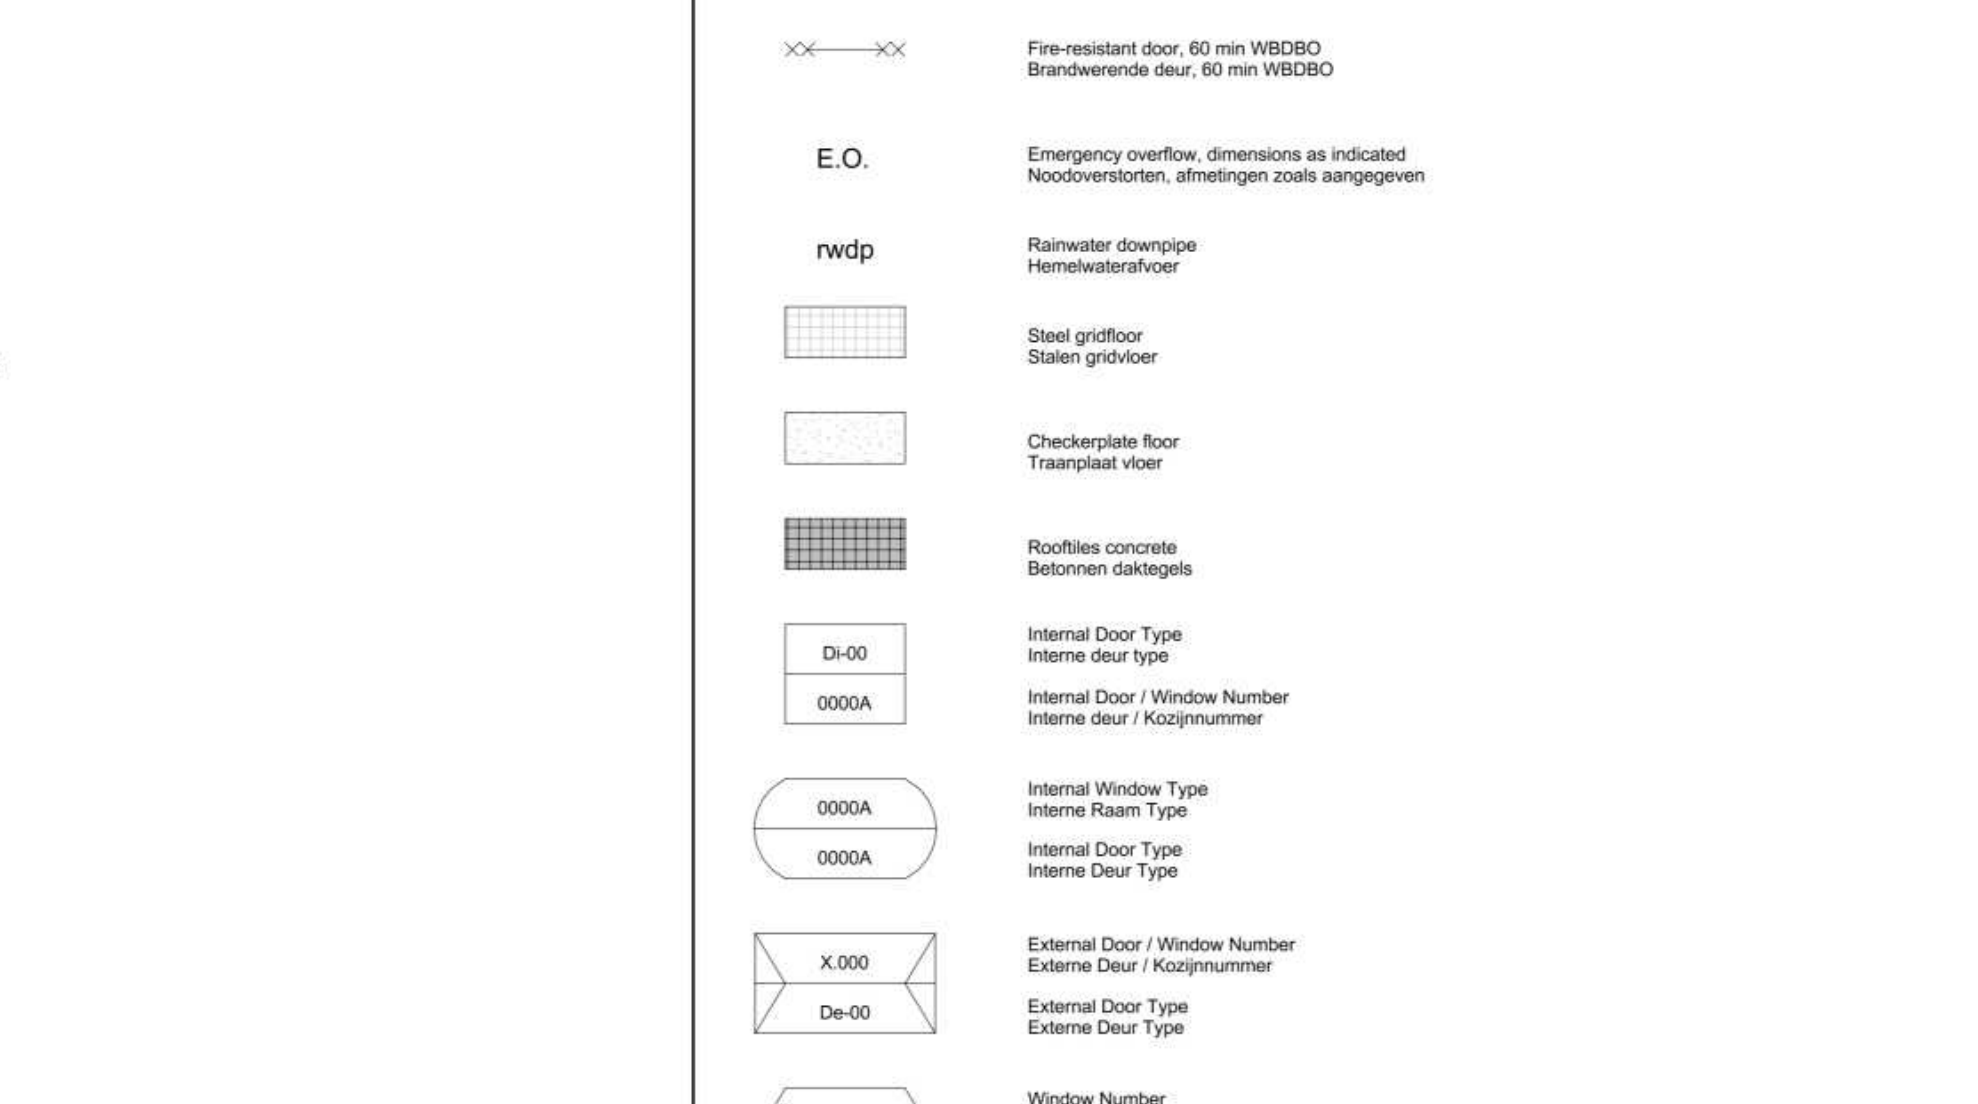

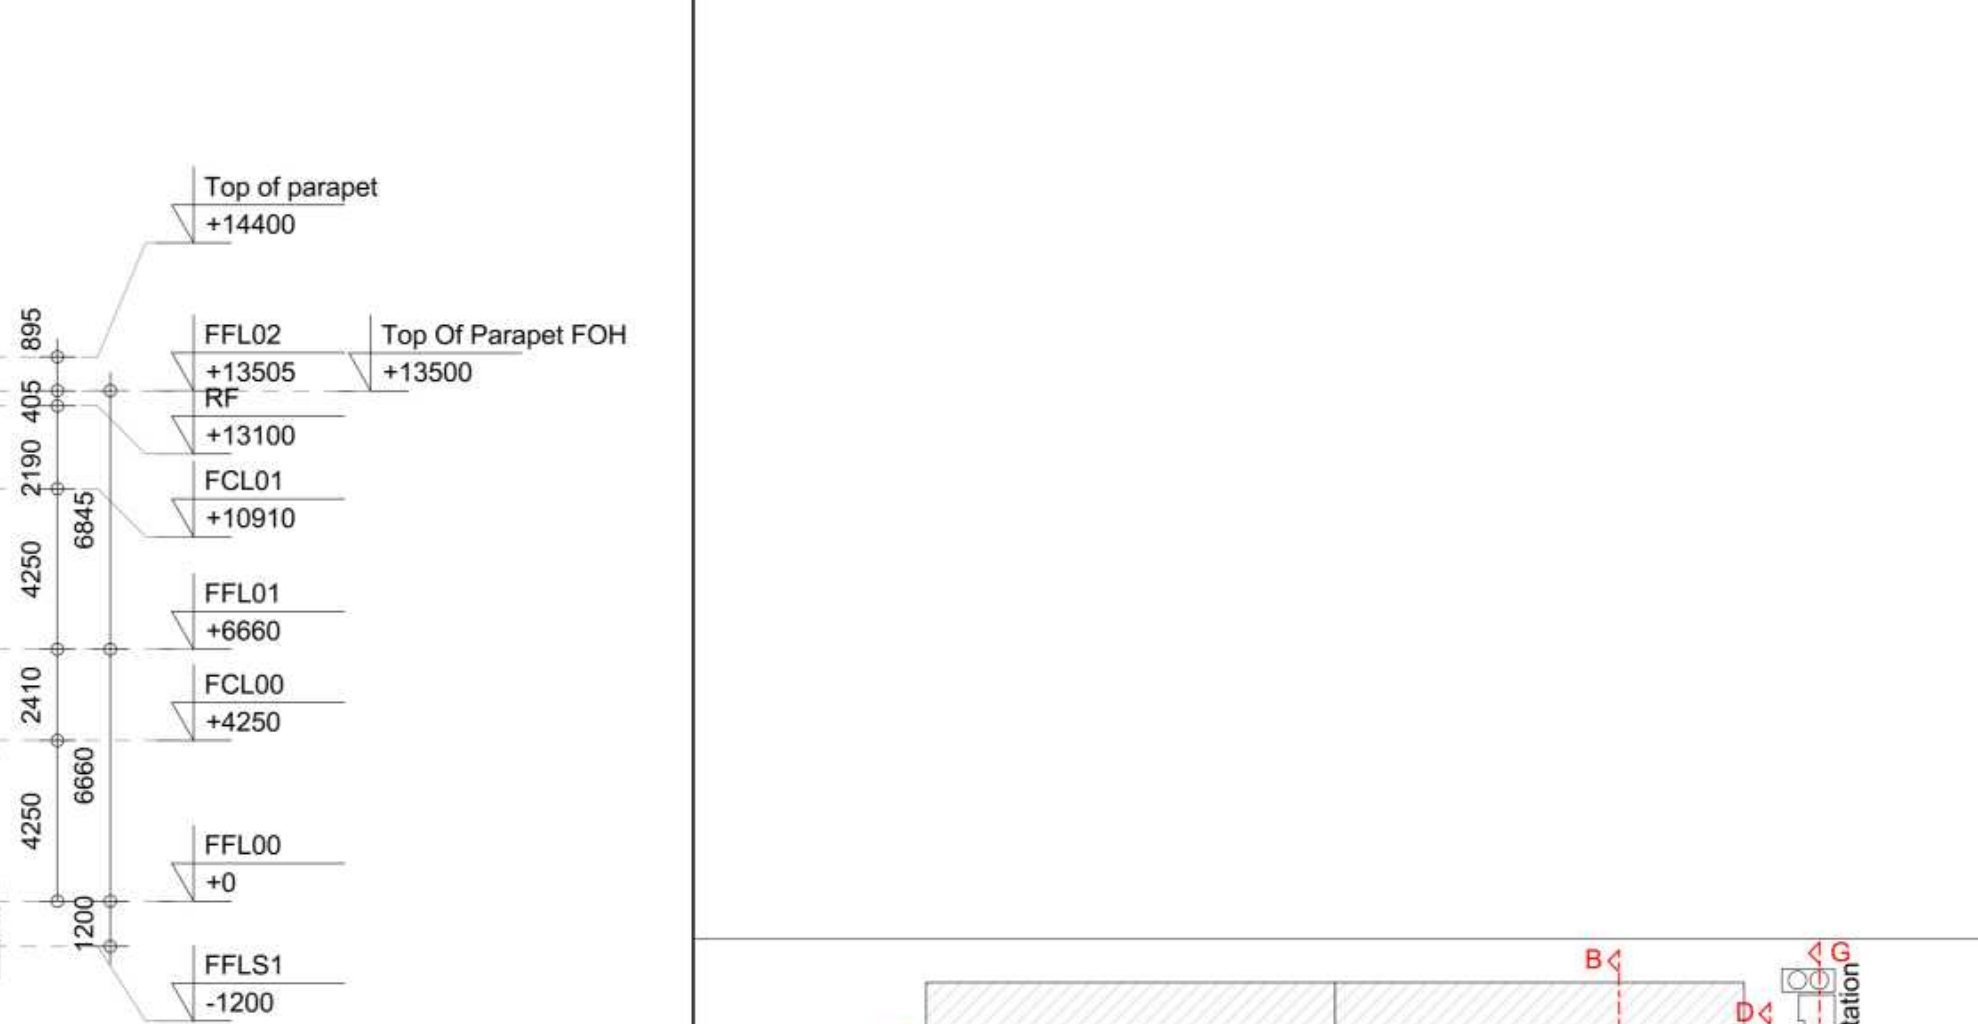

1 : 200

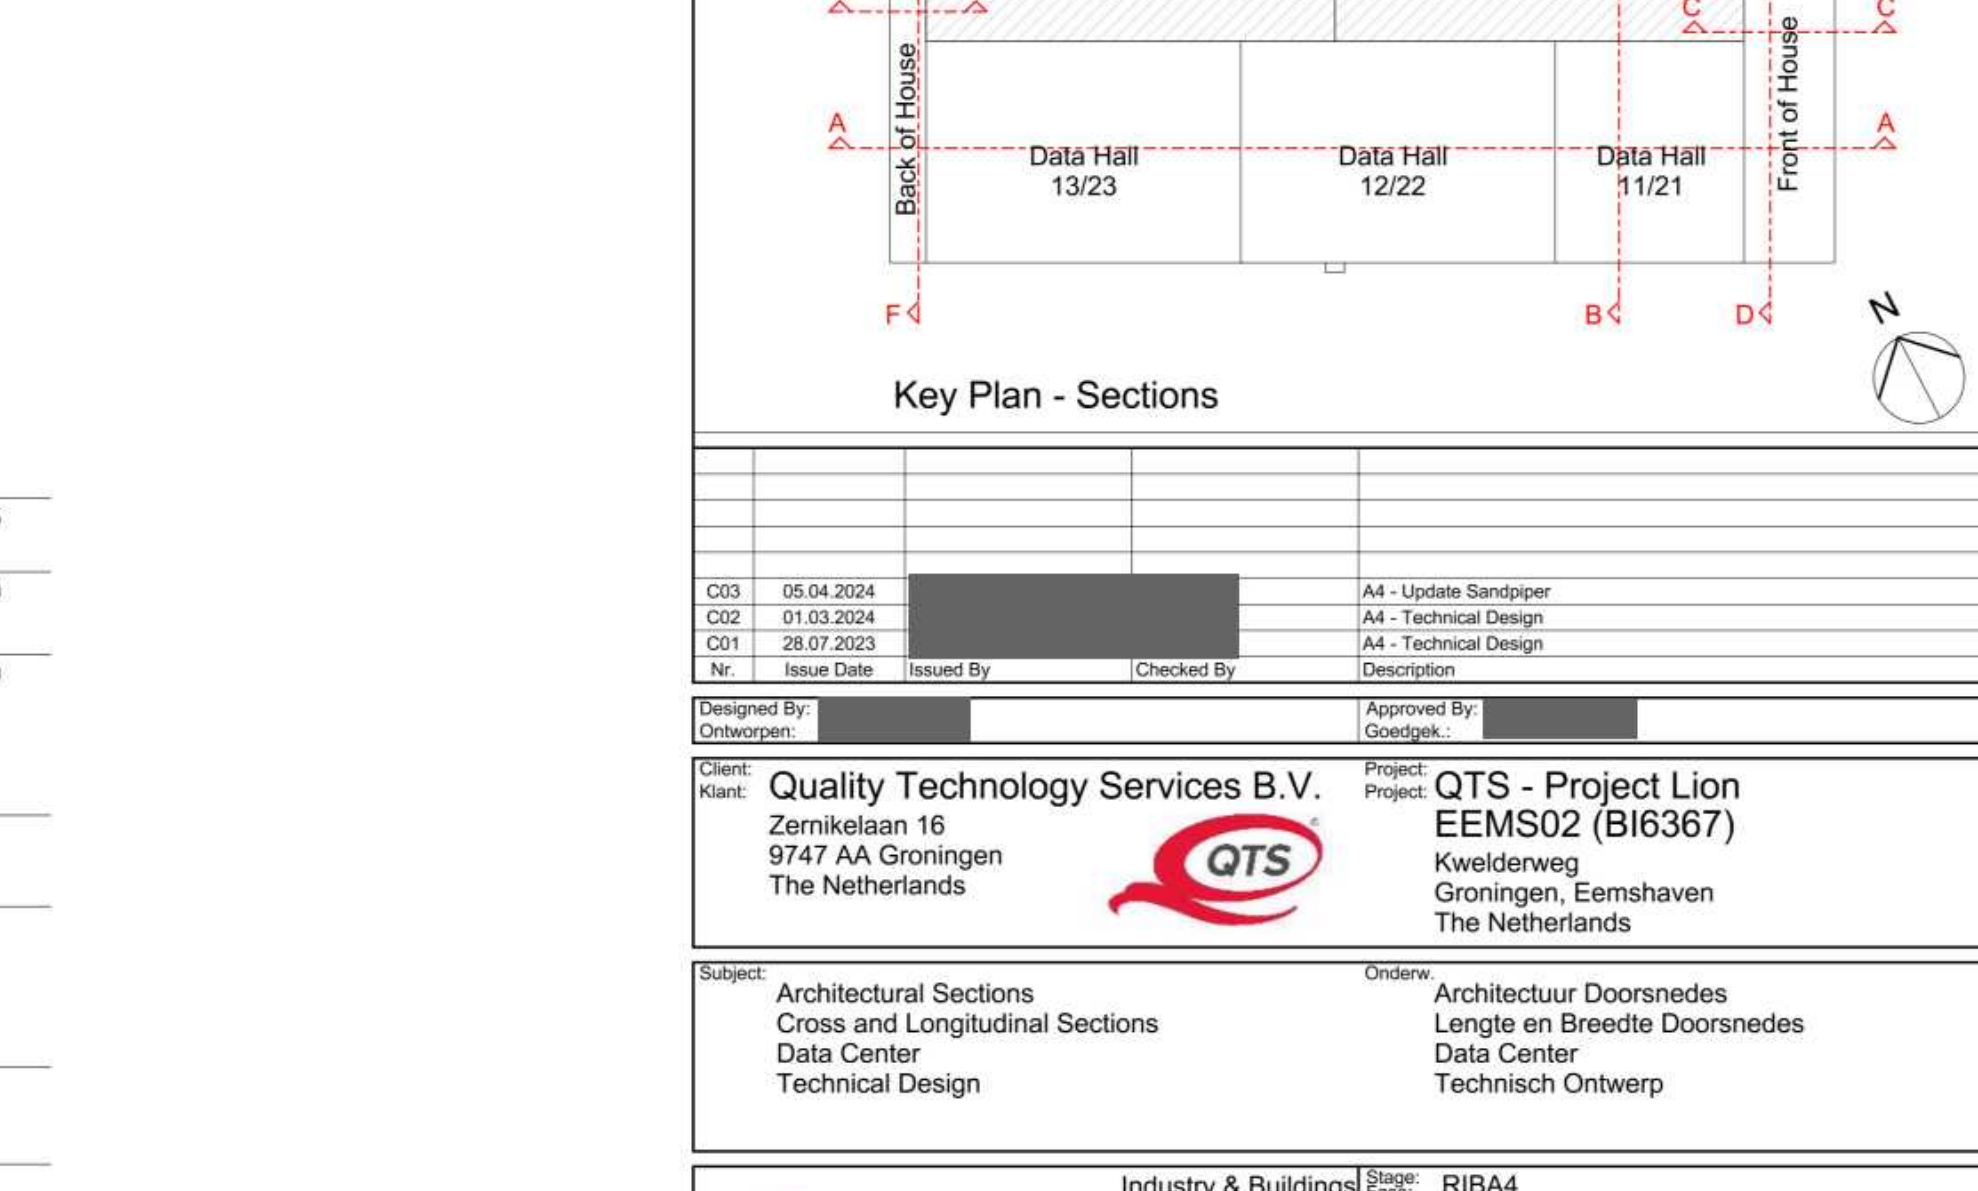

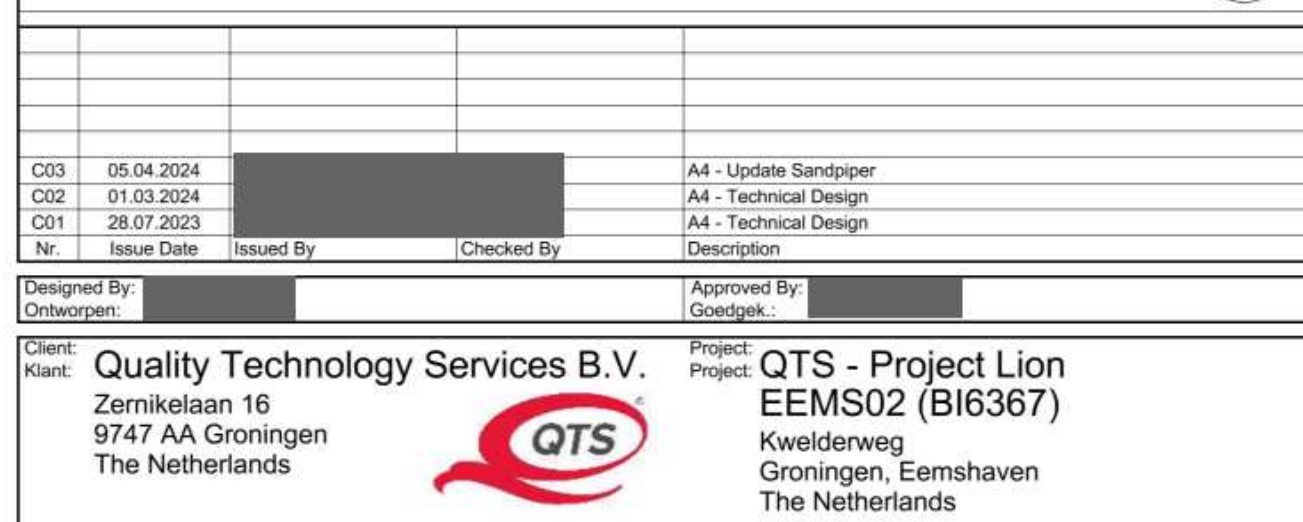

C03	05.04.2024			A4 - Update Sender:
C02	01.03.2024			A4 - Technical Design
C01	28.01.2023			A4 - Technical Design
As	Issue Date	Issued By	Checked By	Description
Designed By				Approved By
Gevoeryn				Gevoeryn

Client:
Kasinc

Quality Technology Services B.V.
Zernikelaan 16
9747 AA Groningen
The Netherlands



Project:
QTS - Project Lion
EMS20 (B1637)
Kweldersingel
Groningen, Eemshaven
The Netherlands

Subject	Order
Architectural Sections	Architectuur Doorsnedes
Cross and Longitudinal Sections	Lengte en Breedte Doorsnedes
Data Center	Data Center
Technical Design	Technisch Ontwerp

 Royal HaskoningDHV Enhancing Society Together	Industry & Buildings Laan 1914 no 35 3818 EX Amersfoort P.O. Box 1132 3800 BC Amersfoort The Netherlands mailto:info@rhdhv.com www.royalhaskoningdhv.com	Stage: Phase: RIBA4	Architectural Engineer As indicated Size: Form.: A0 (1189x841) DocType Nr: DocTask Nr: EEMS02-RHD-ZZ-00-DR-A-43000
		Role:	
		Scale:	
		DocType:	