




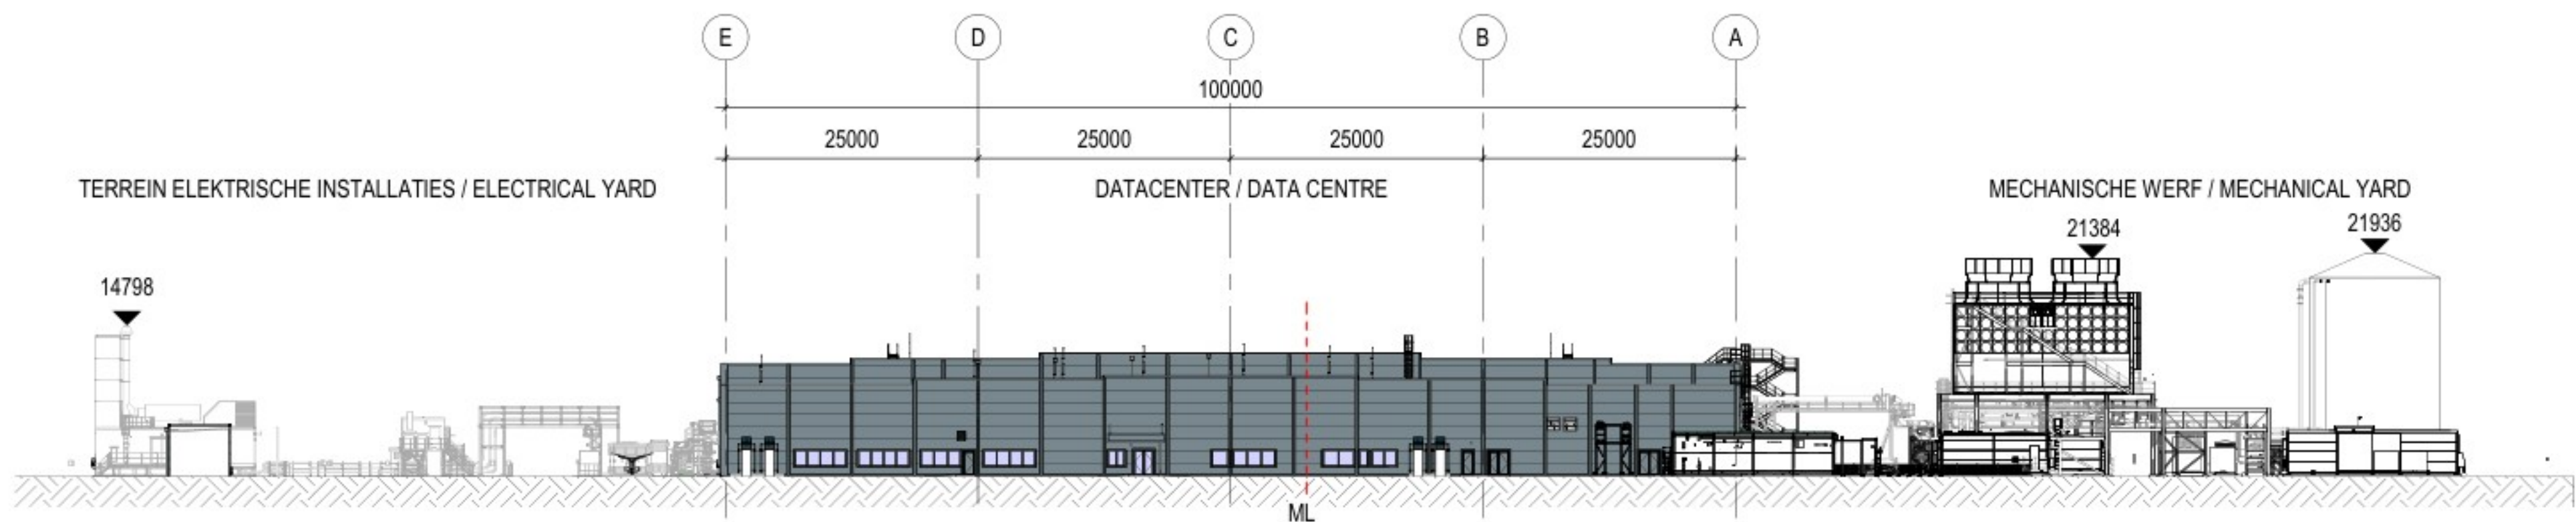


4 OVERZICHT WESTGEVEL - OVERALL BUILDING WEST ELEVATION
1 : 500

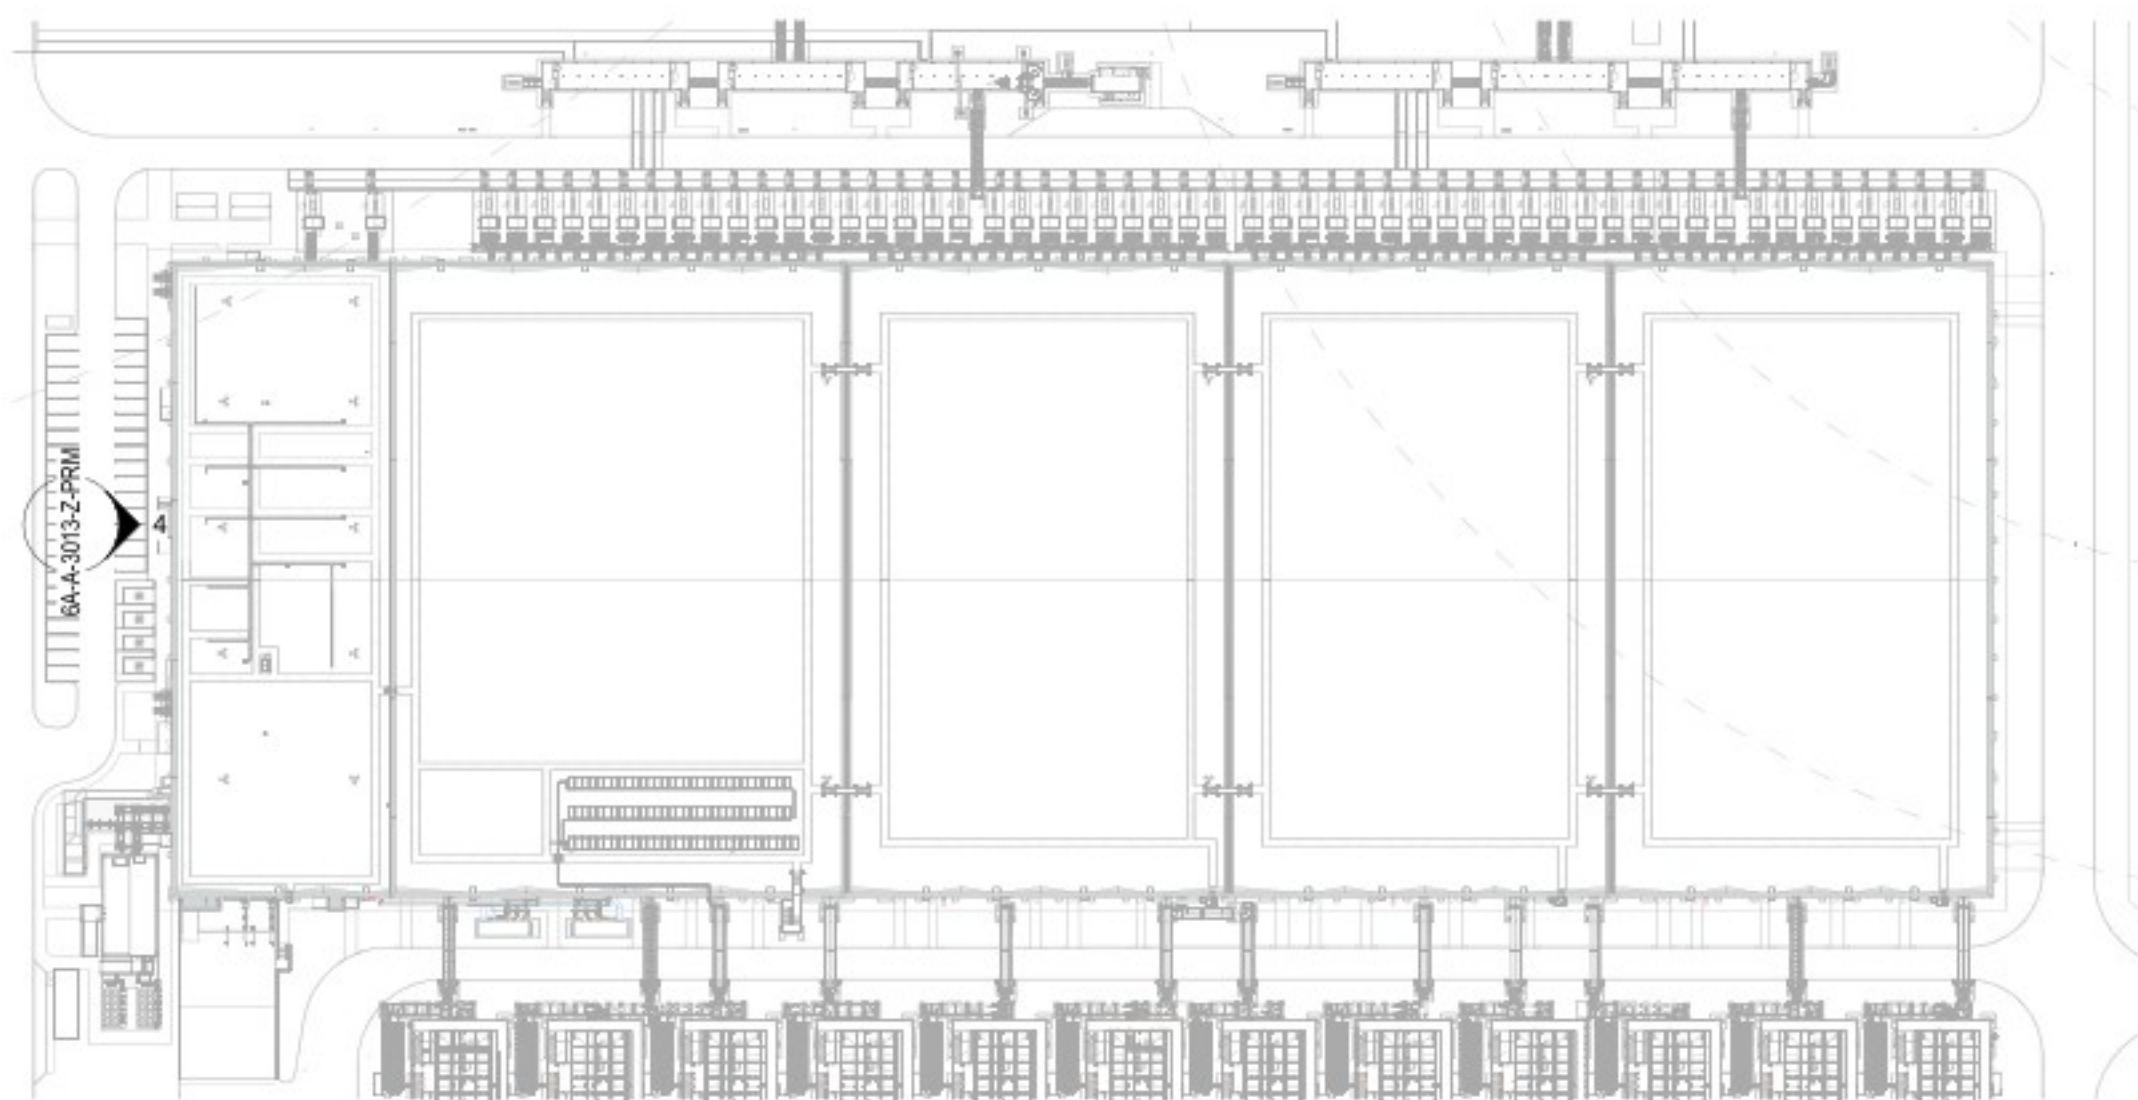

OVERZICHT / KEY PLAN
1 : 1200

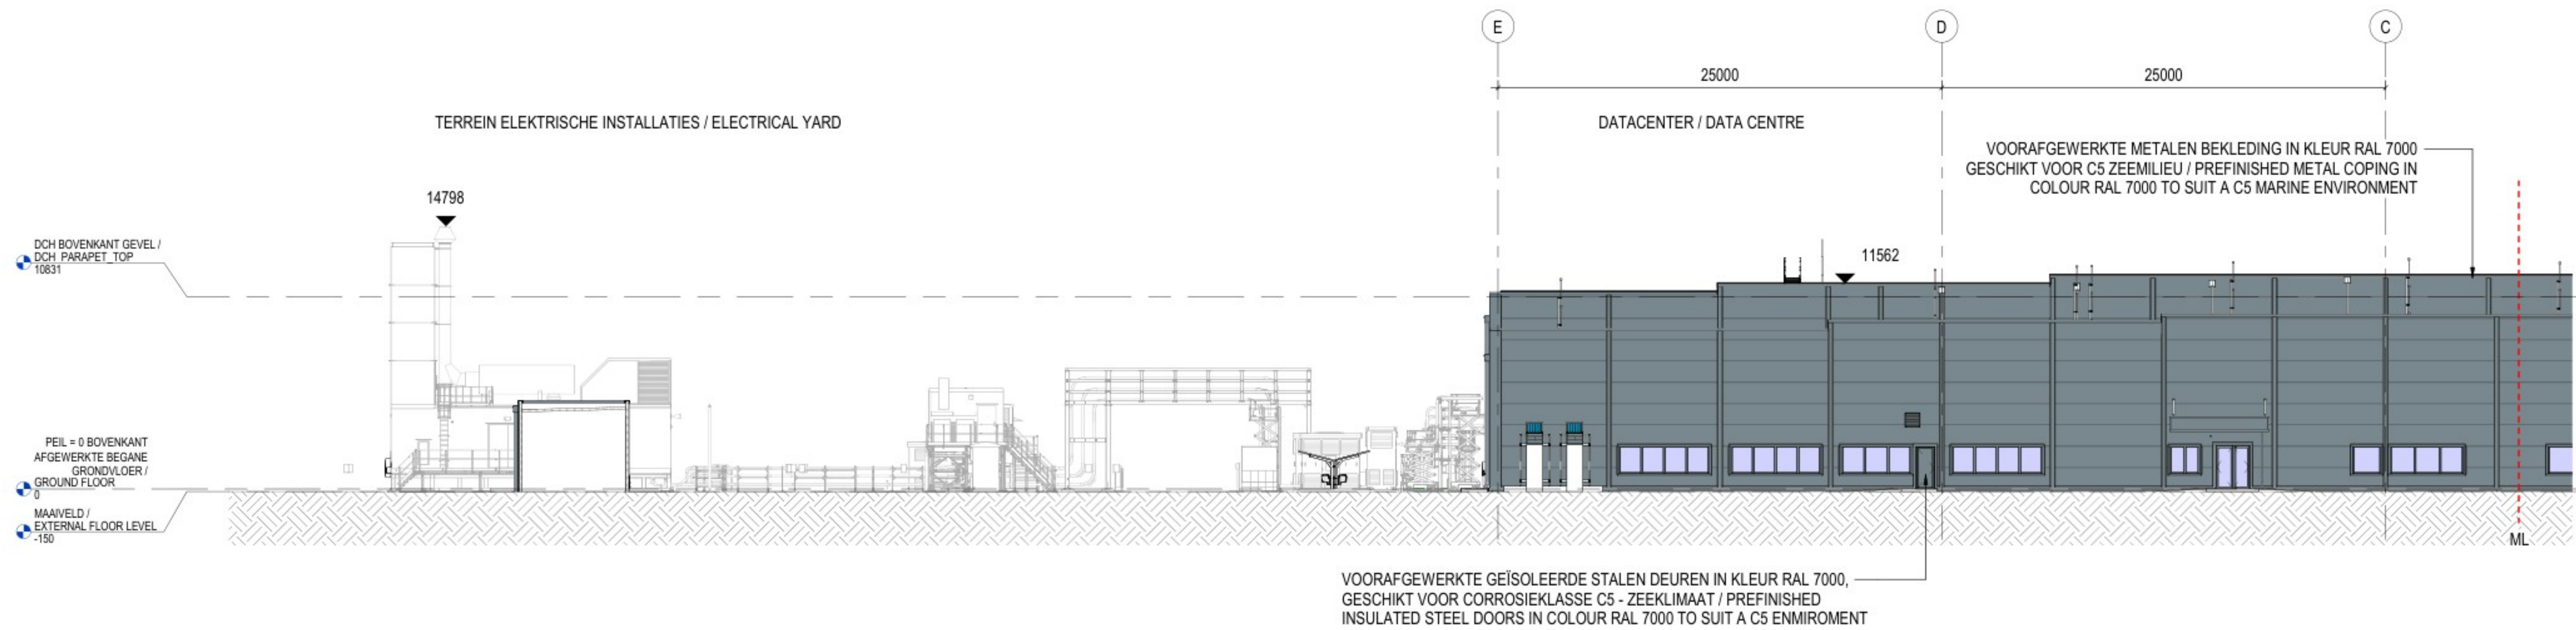

FRAGMENT WESTGEVEL - BUILDING WEST ELEVATION PARTIAL A
1 : 200

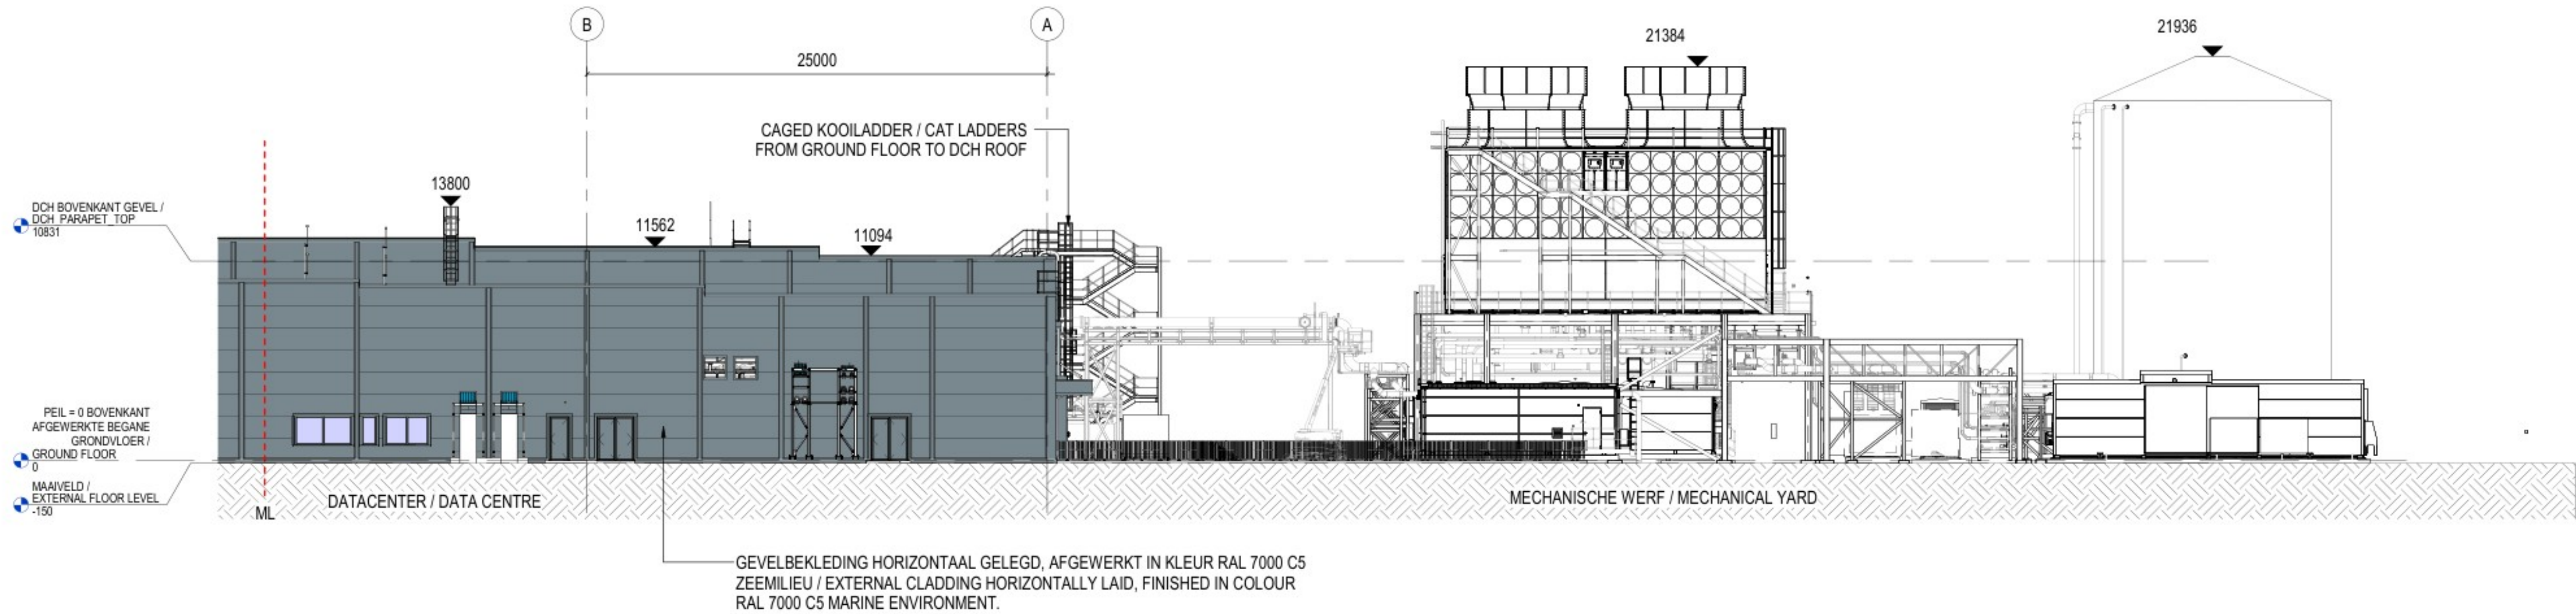

FRAGMENT WESTGEVEL - BUILDING WEST ELEVATION PARTIAL B
1 : 200

21-10-2024 20:27:41