



1 TRAP THV BEGANE GROND / STAIRS GROUND FLOOR

1 : 50

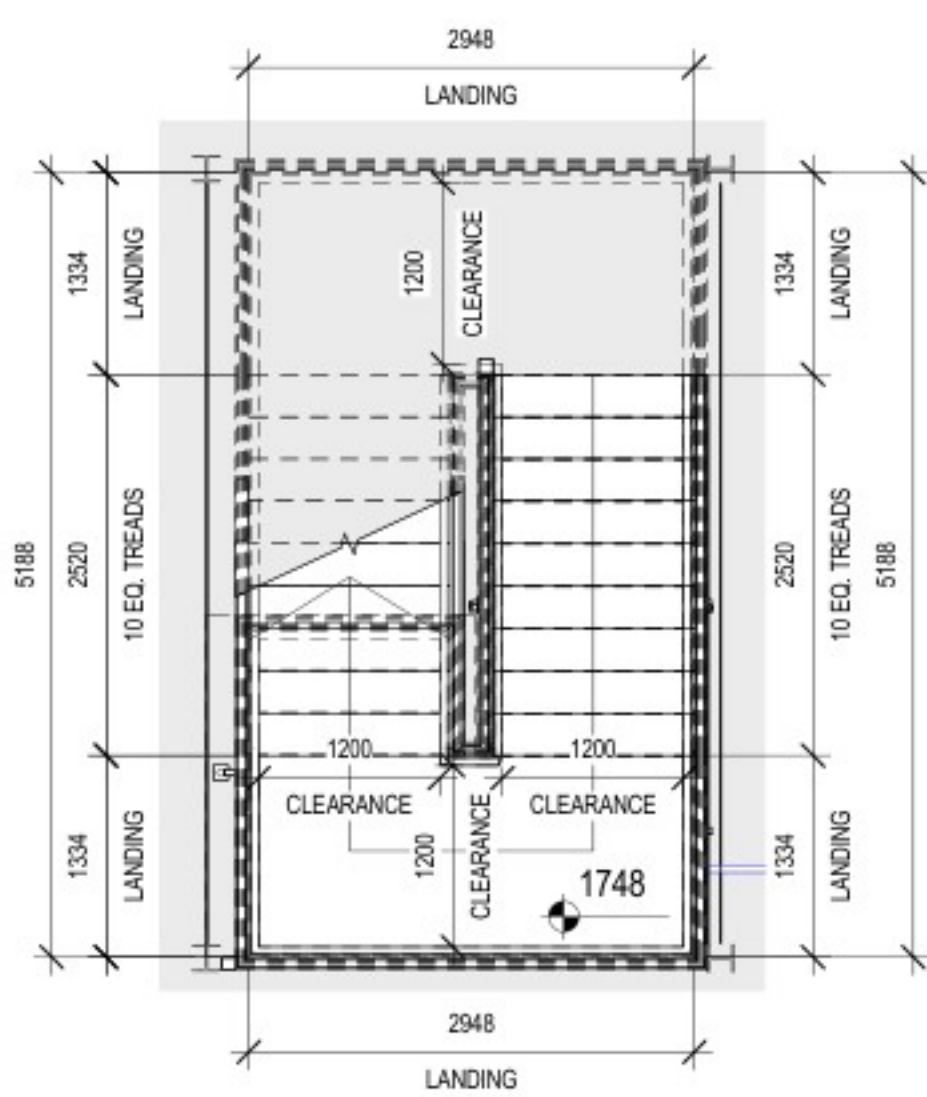


2 TRAP NIVEAU +3895 / STAIR LEVEL +3895

1 : 50

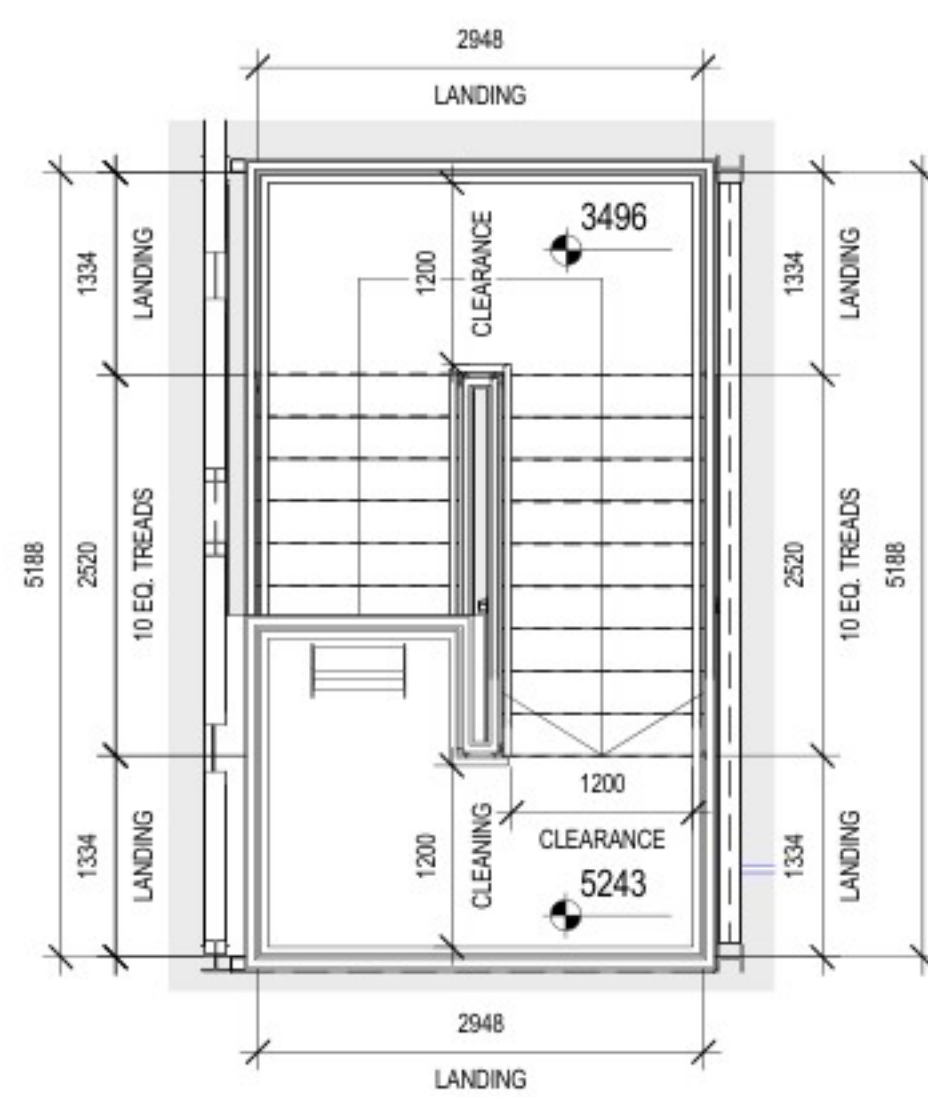


3 TRAP NIVEAU +7385 / STAIR LEVEL +7385

1 : 50

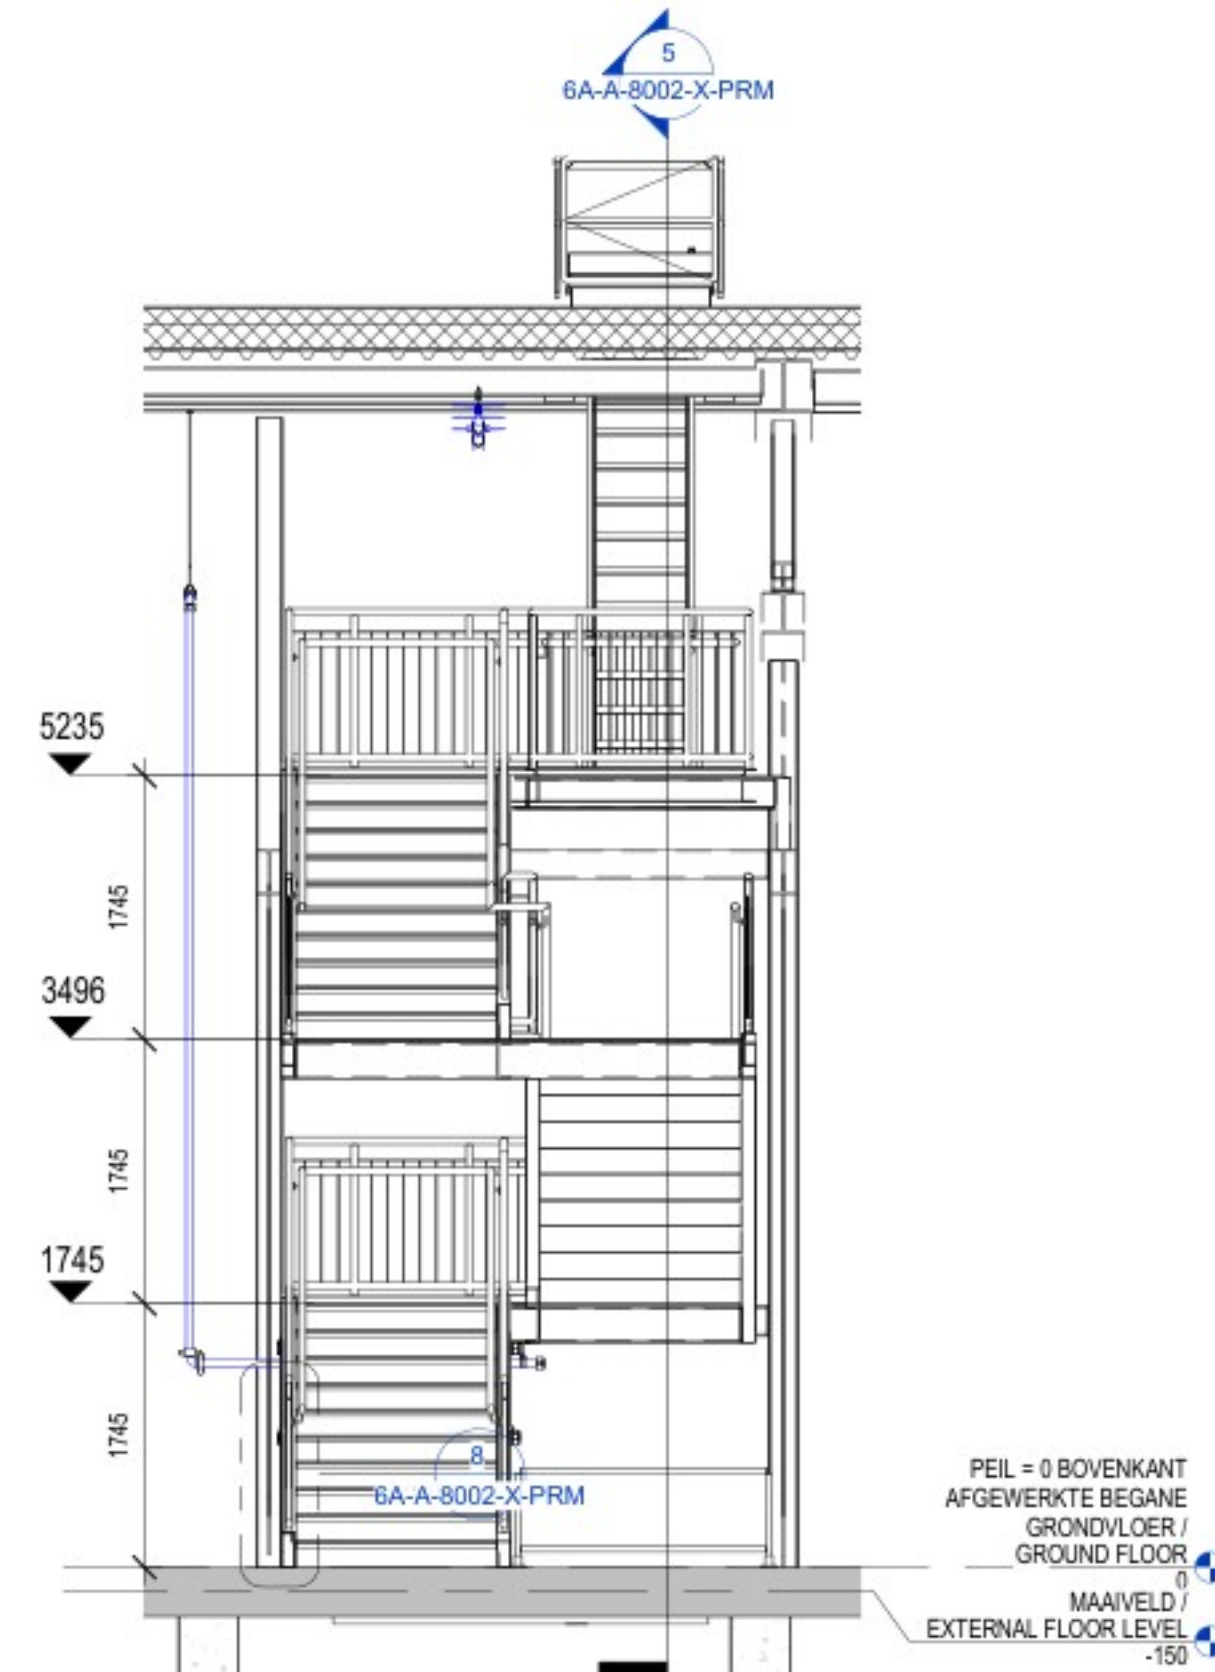


4 DOORSNEDE A / STAIR 1 - SECTION A

1 : 50

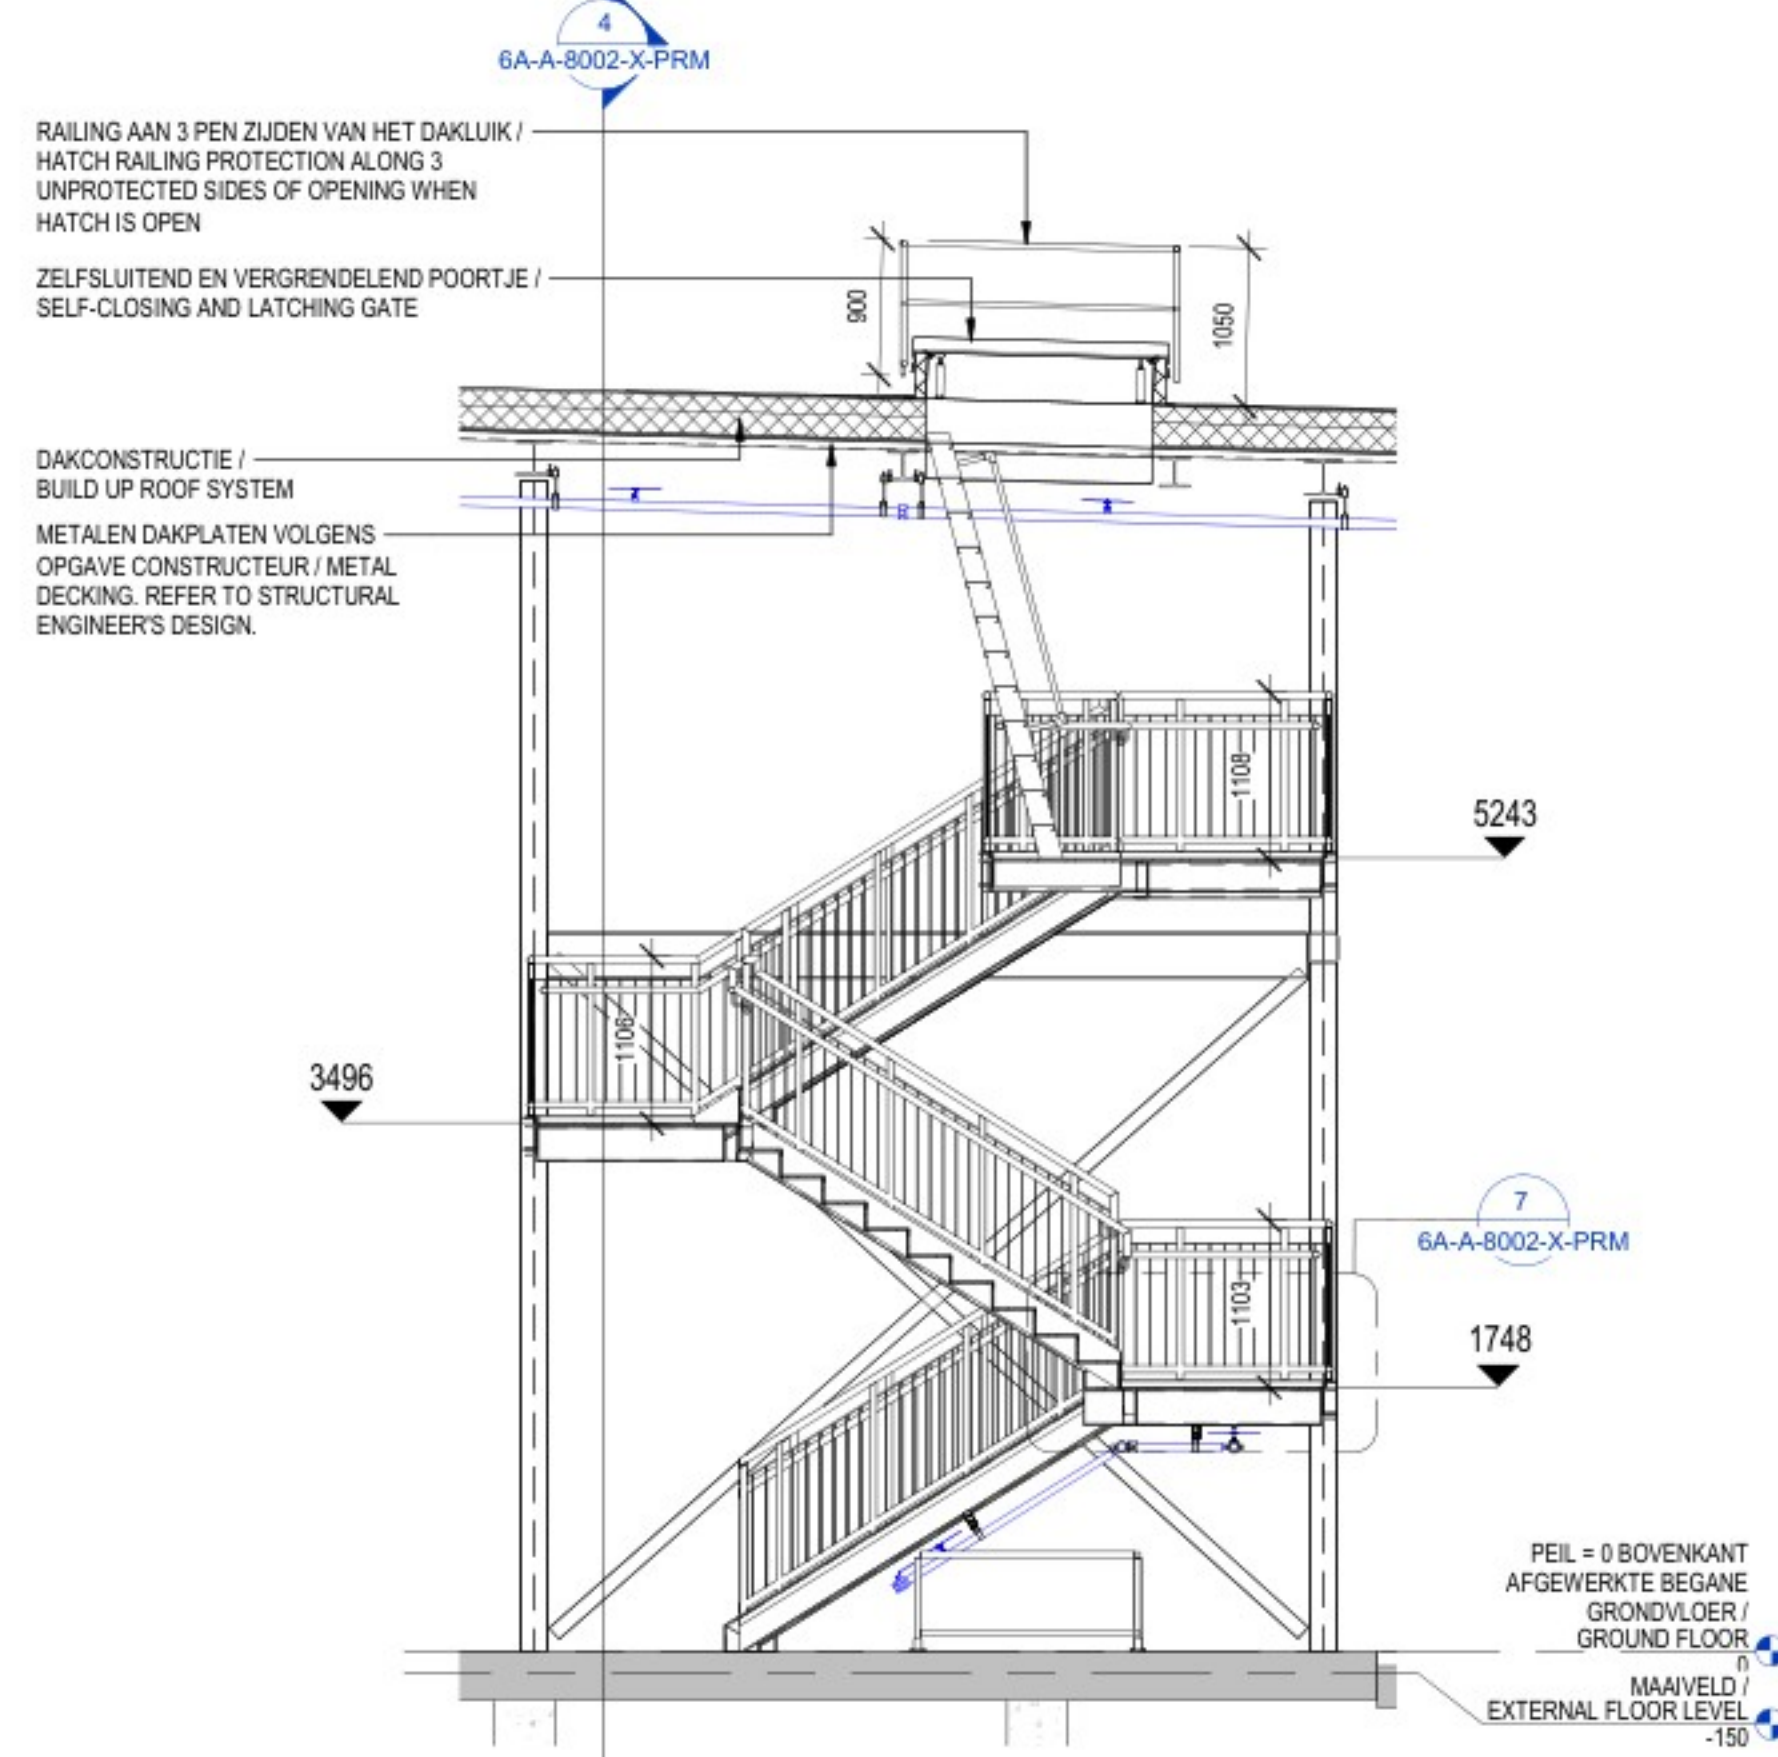


5 DOORSNEDE B / STAIR 1 - SECTION B

1 : 50

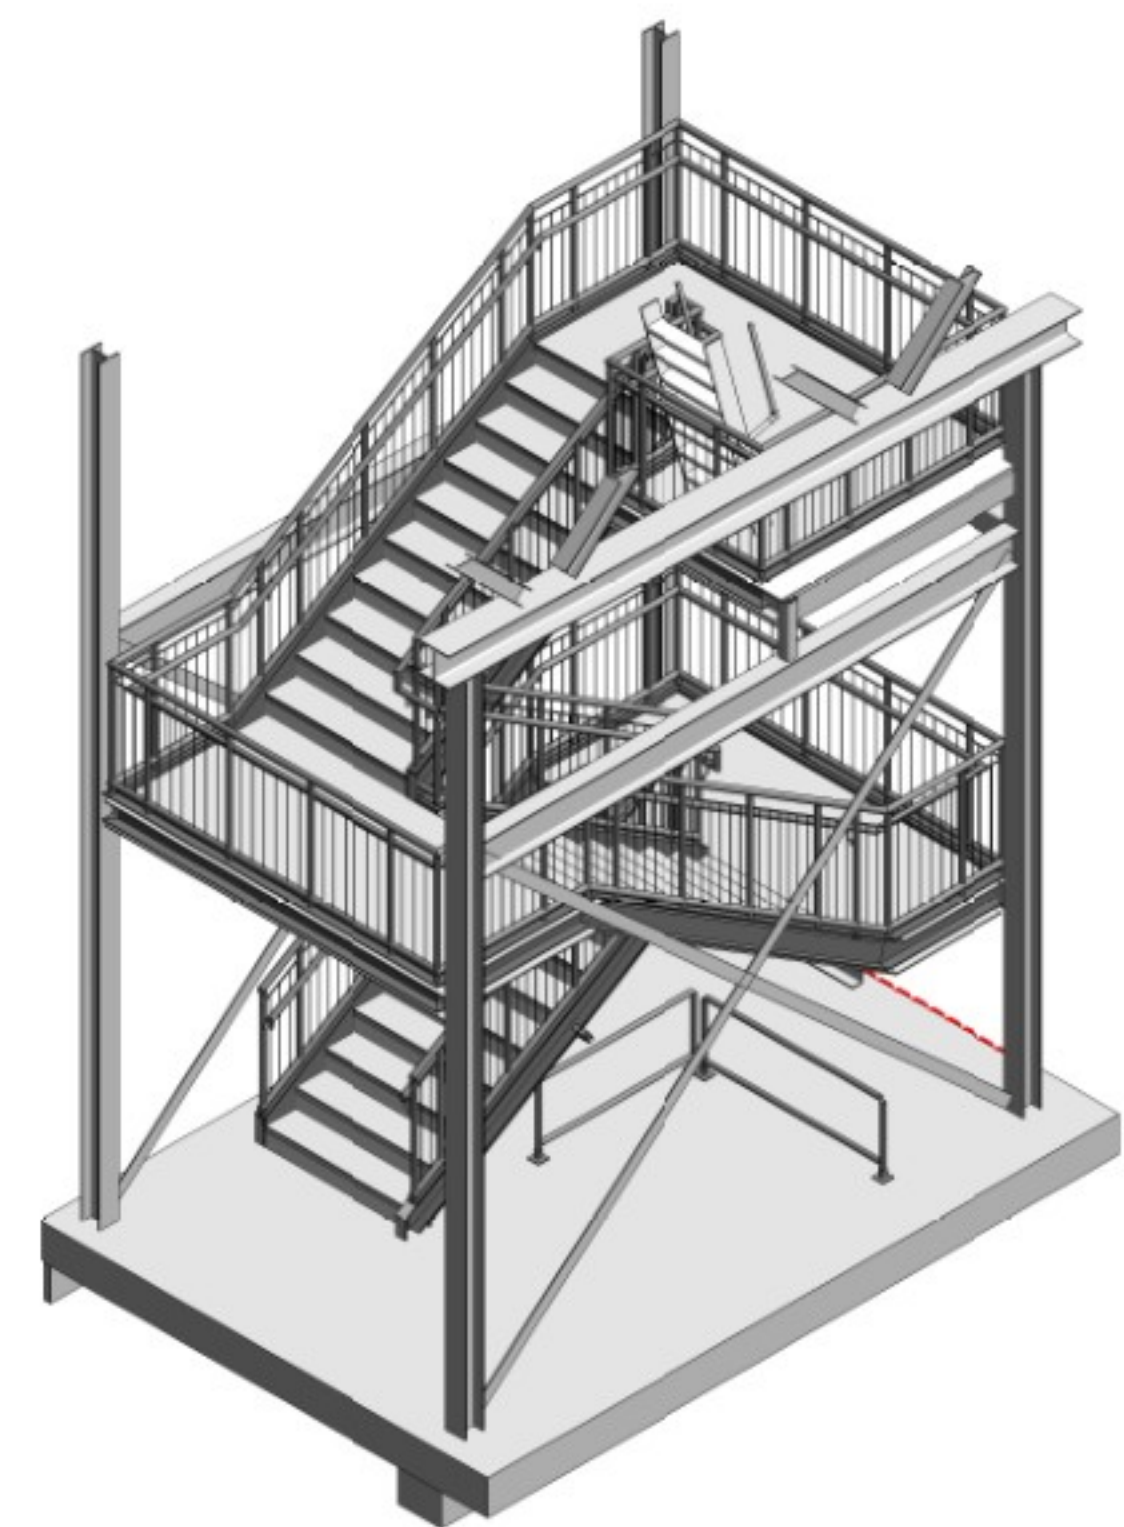


6 ISOMETRIC TRAP / ISOMETRIC STAIR VIEW

1 : 50

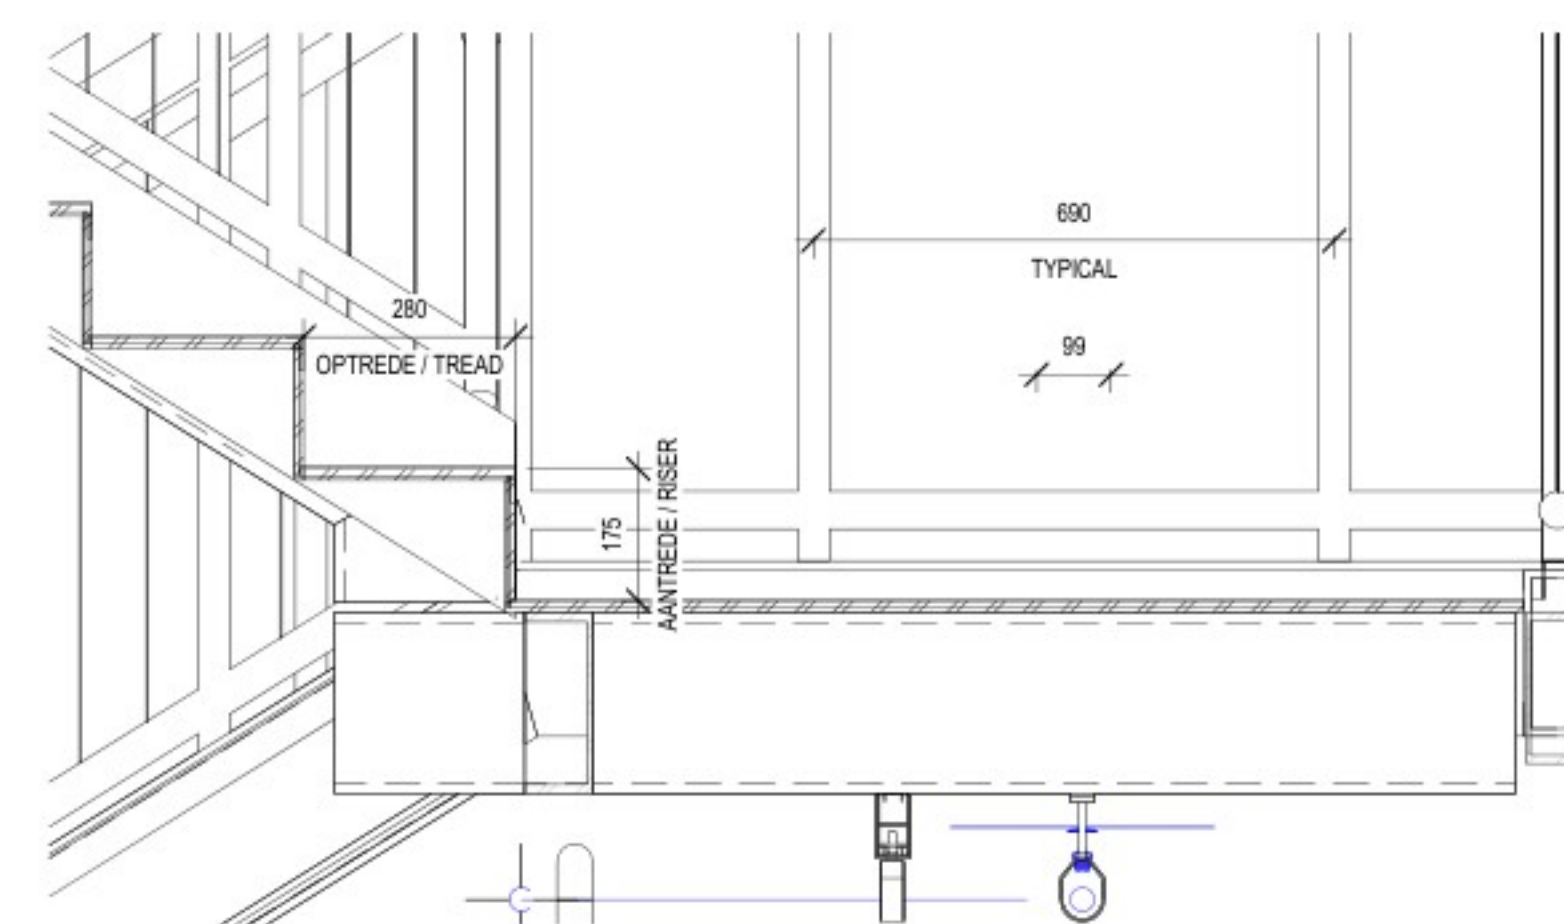


7 METALEN PANEEL T.P.V. BORDES / METAL PAN AT LANDING

1 : 10

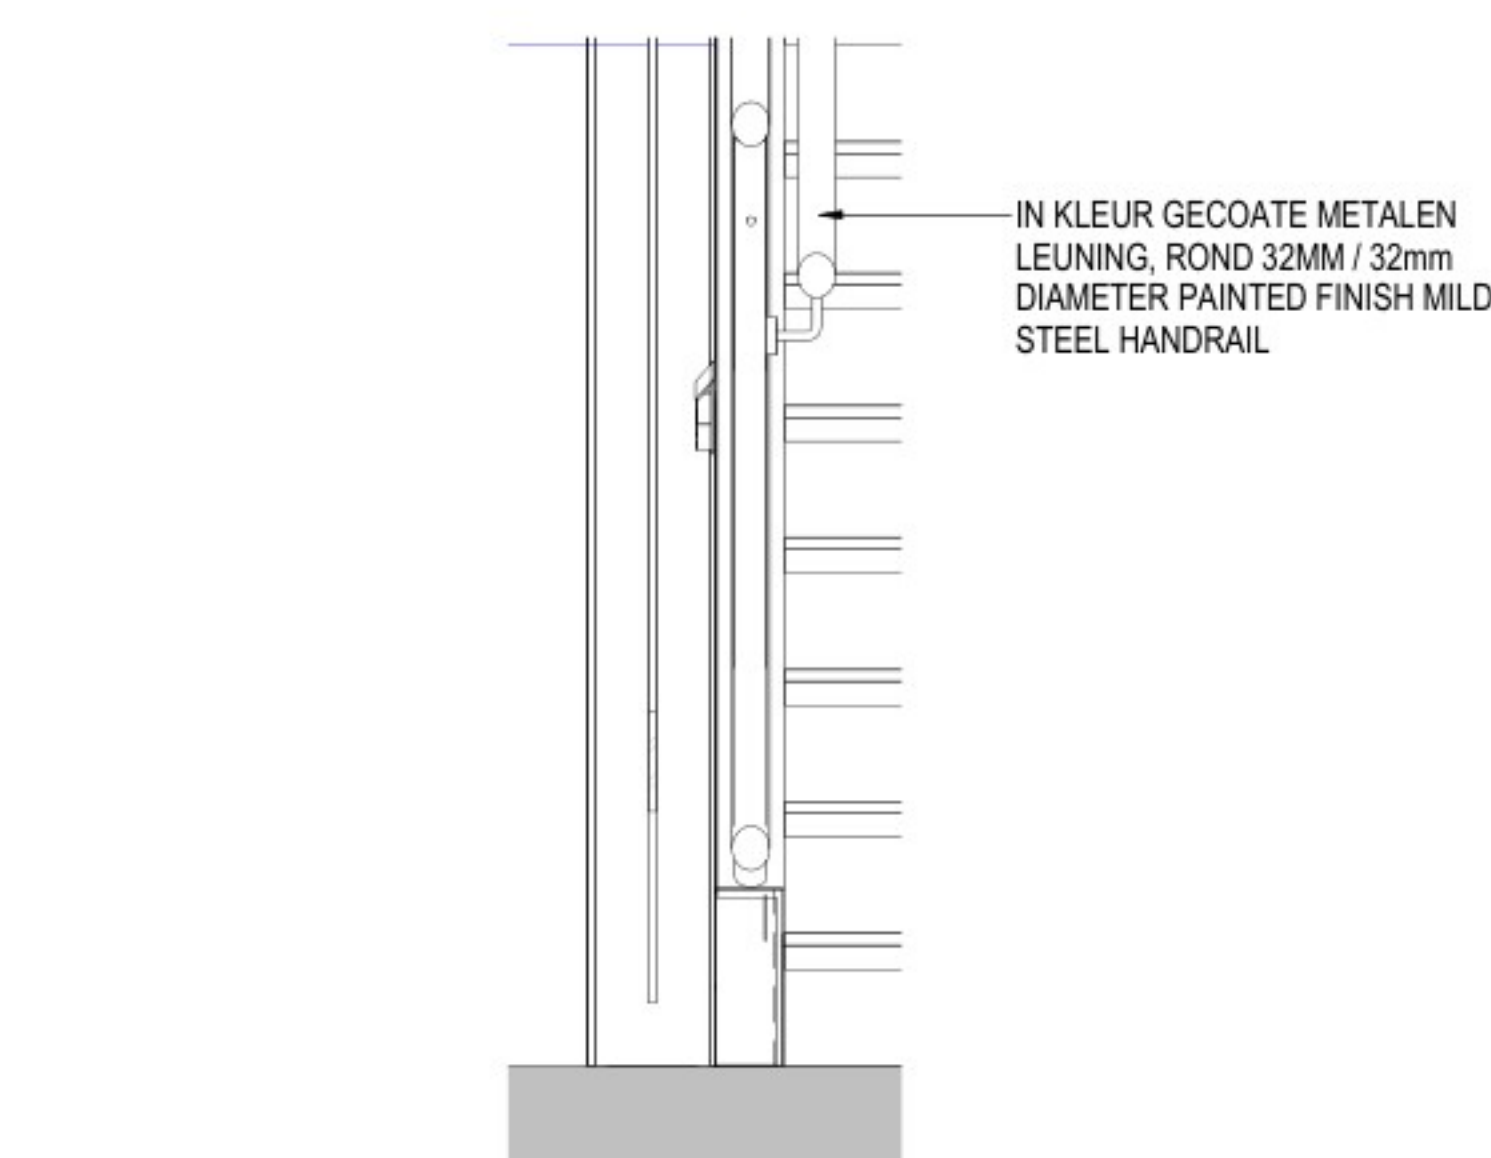


8 LEUNING / GUARDRAIL

1 : 10

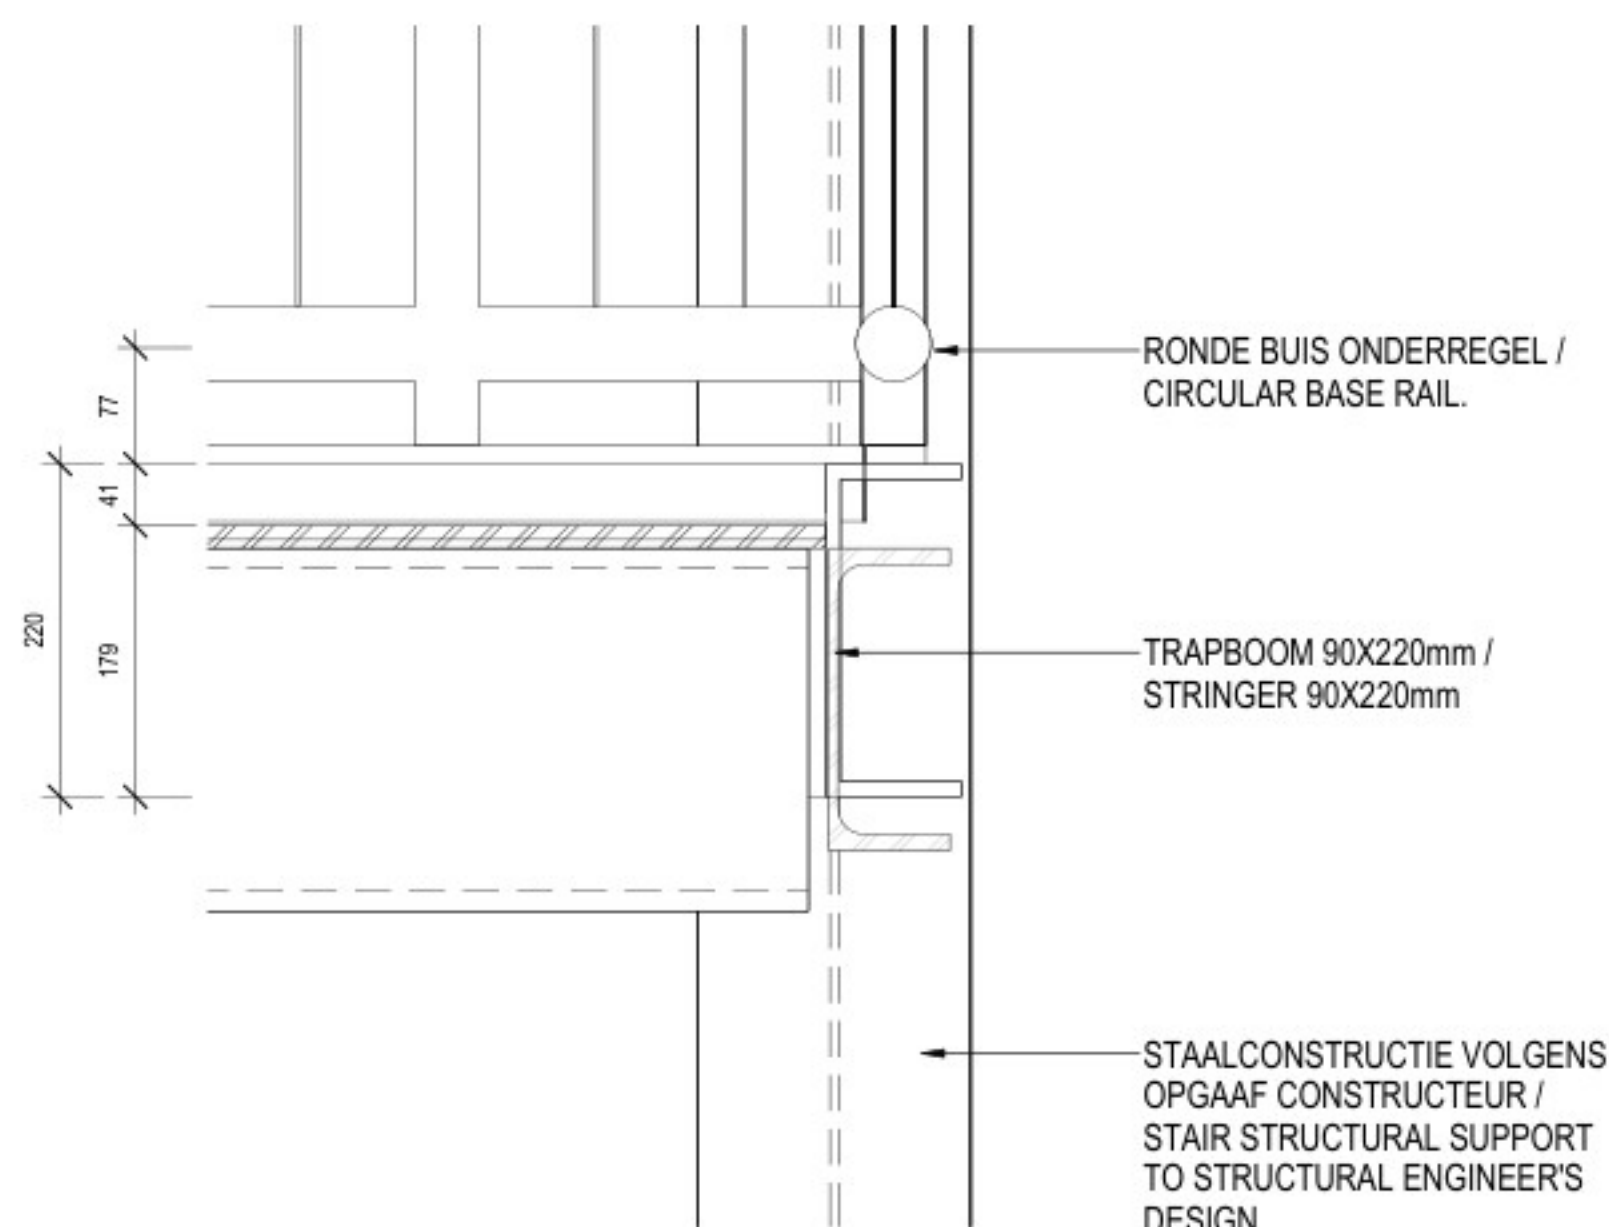


9 METALEN PANEEL OP VLOERNIVEAU / METAL PAN AT SLAB

1 : 5

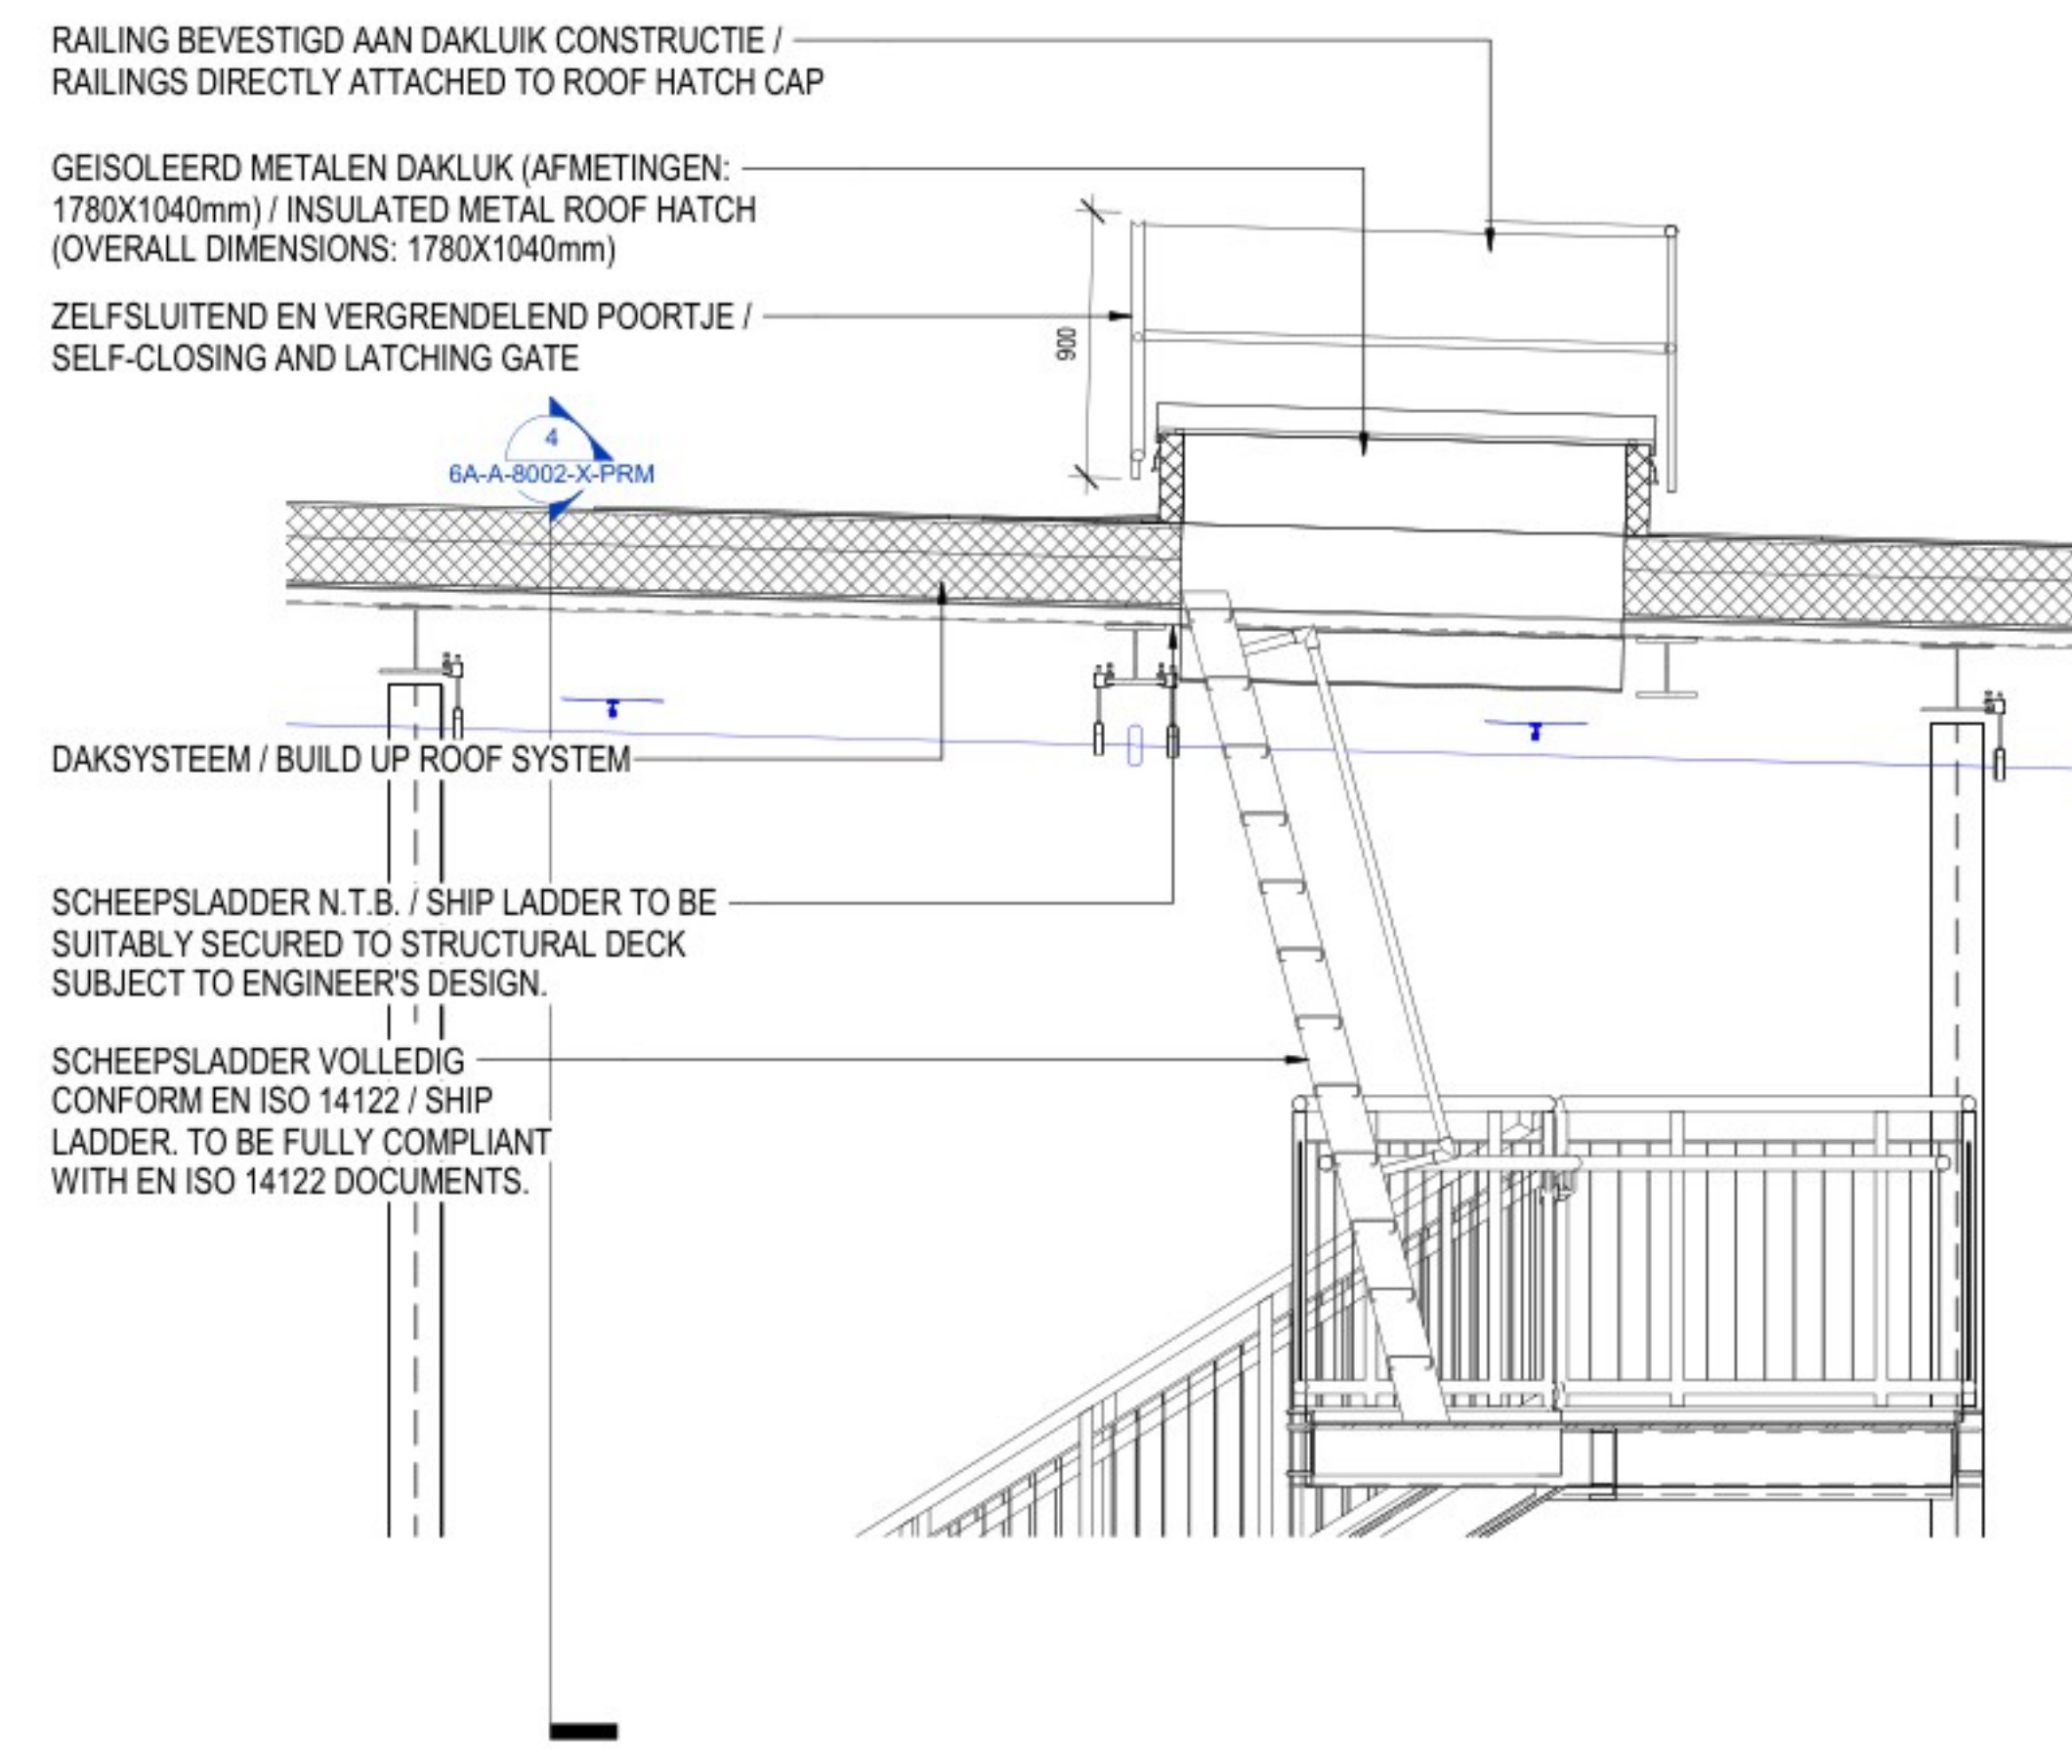


10 SCHEEPSLADDER / SHIP LADDER

1 : 25

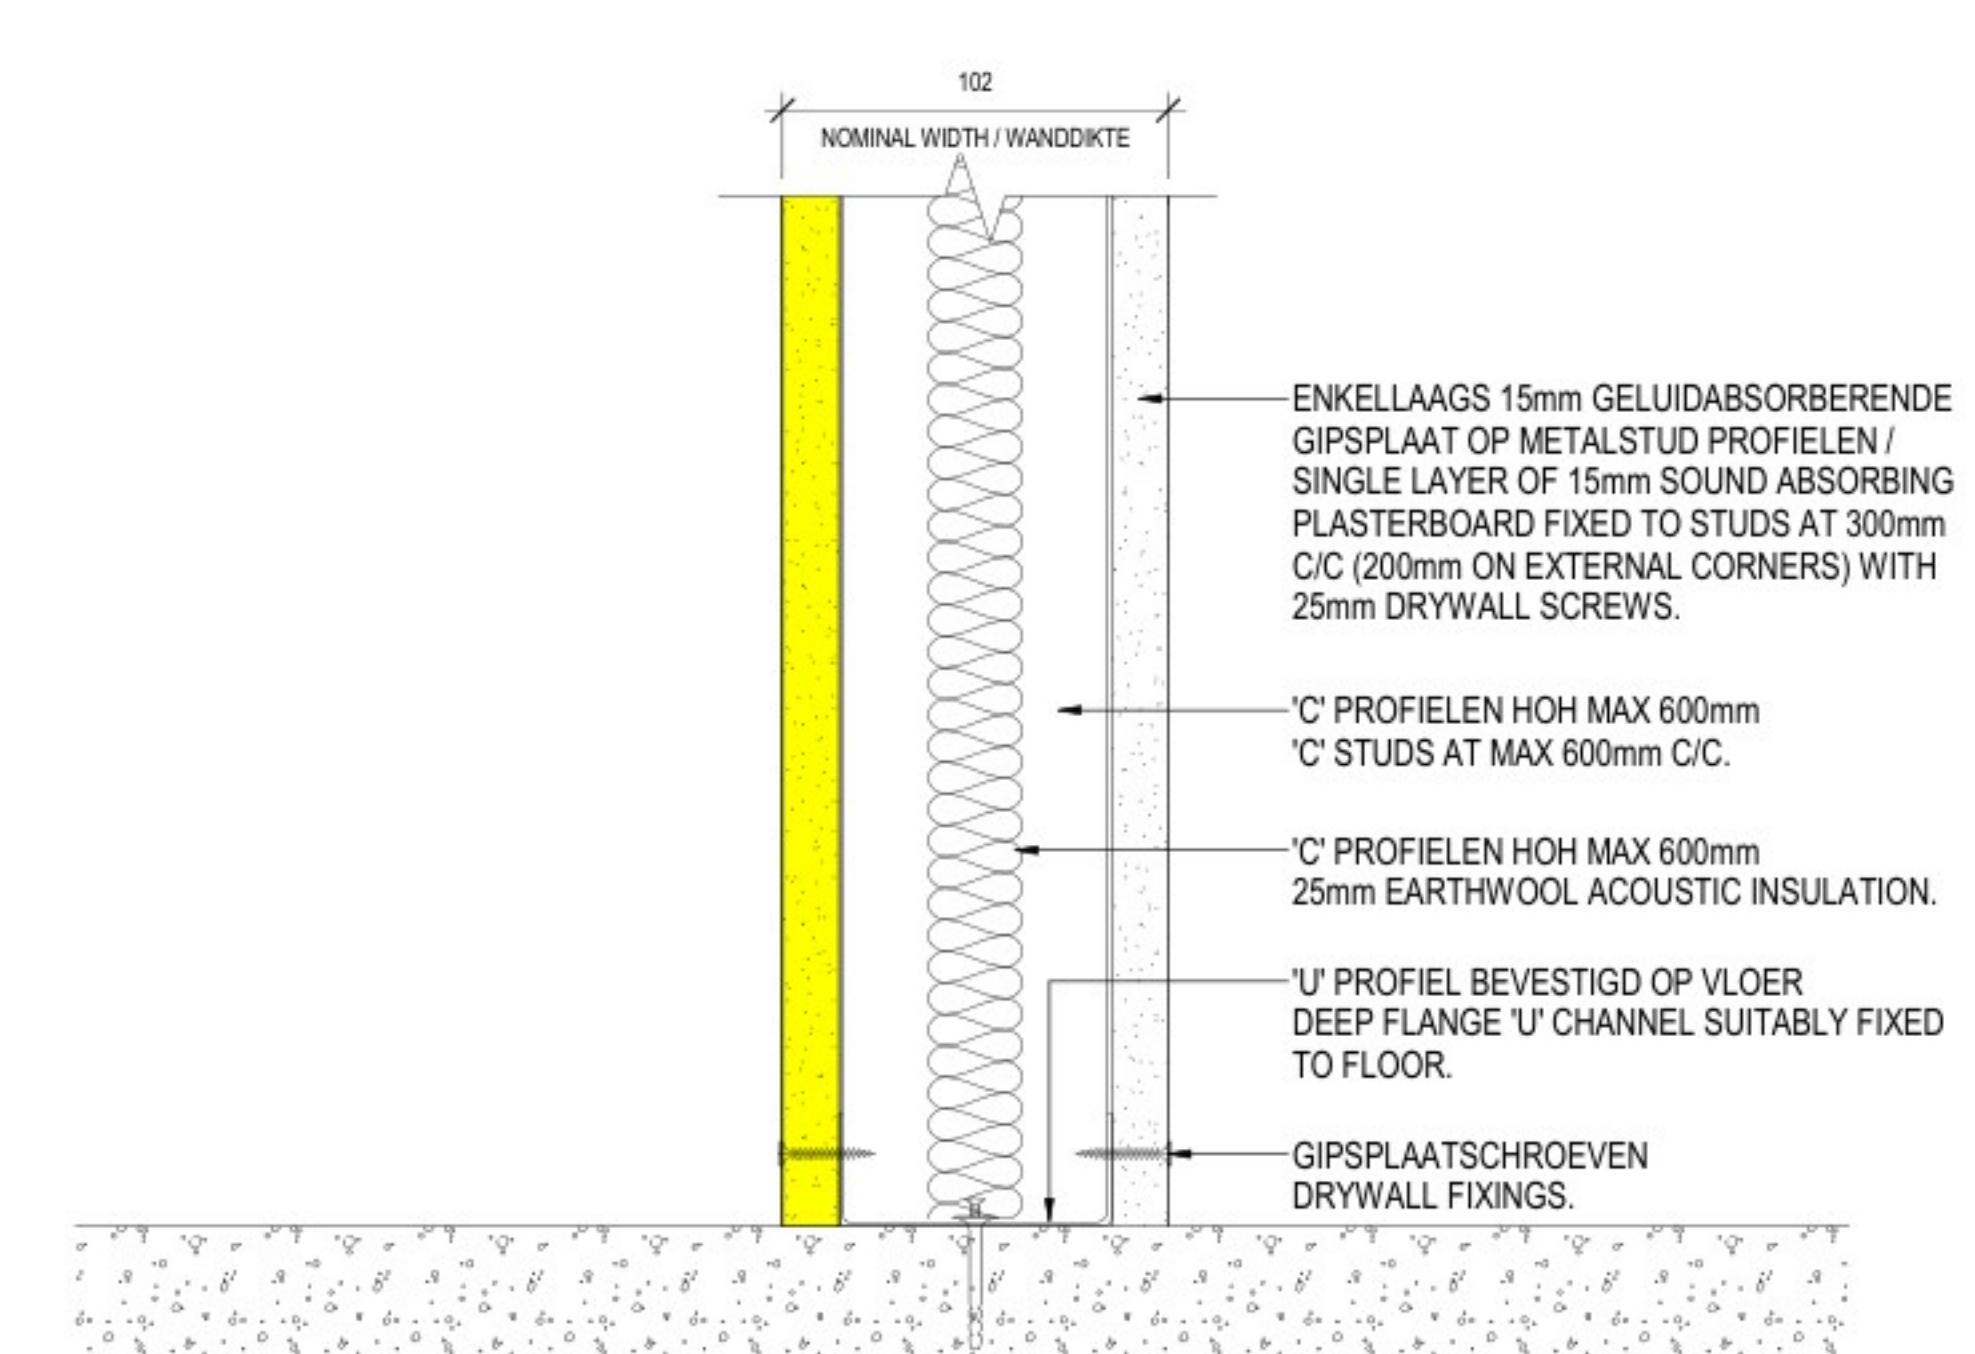


11 METAL STUD SCHEIDINGS- EN SCHACHTWAND STUD PARTITION & SHAFT WALL

1 : 2

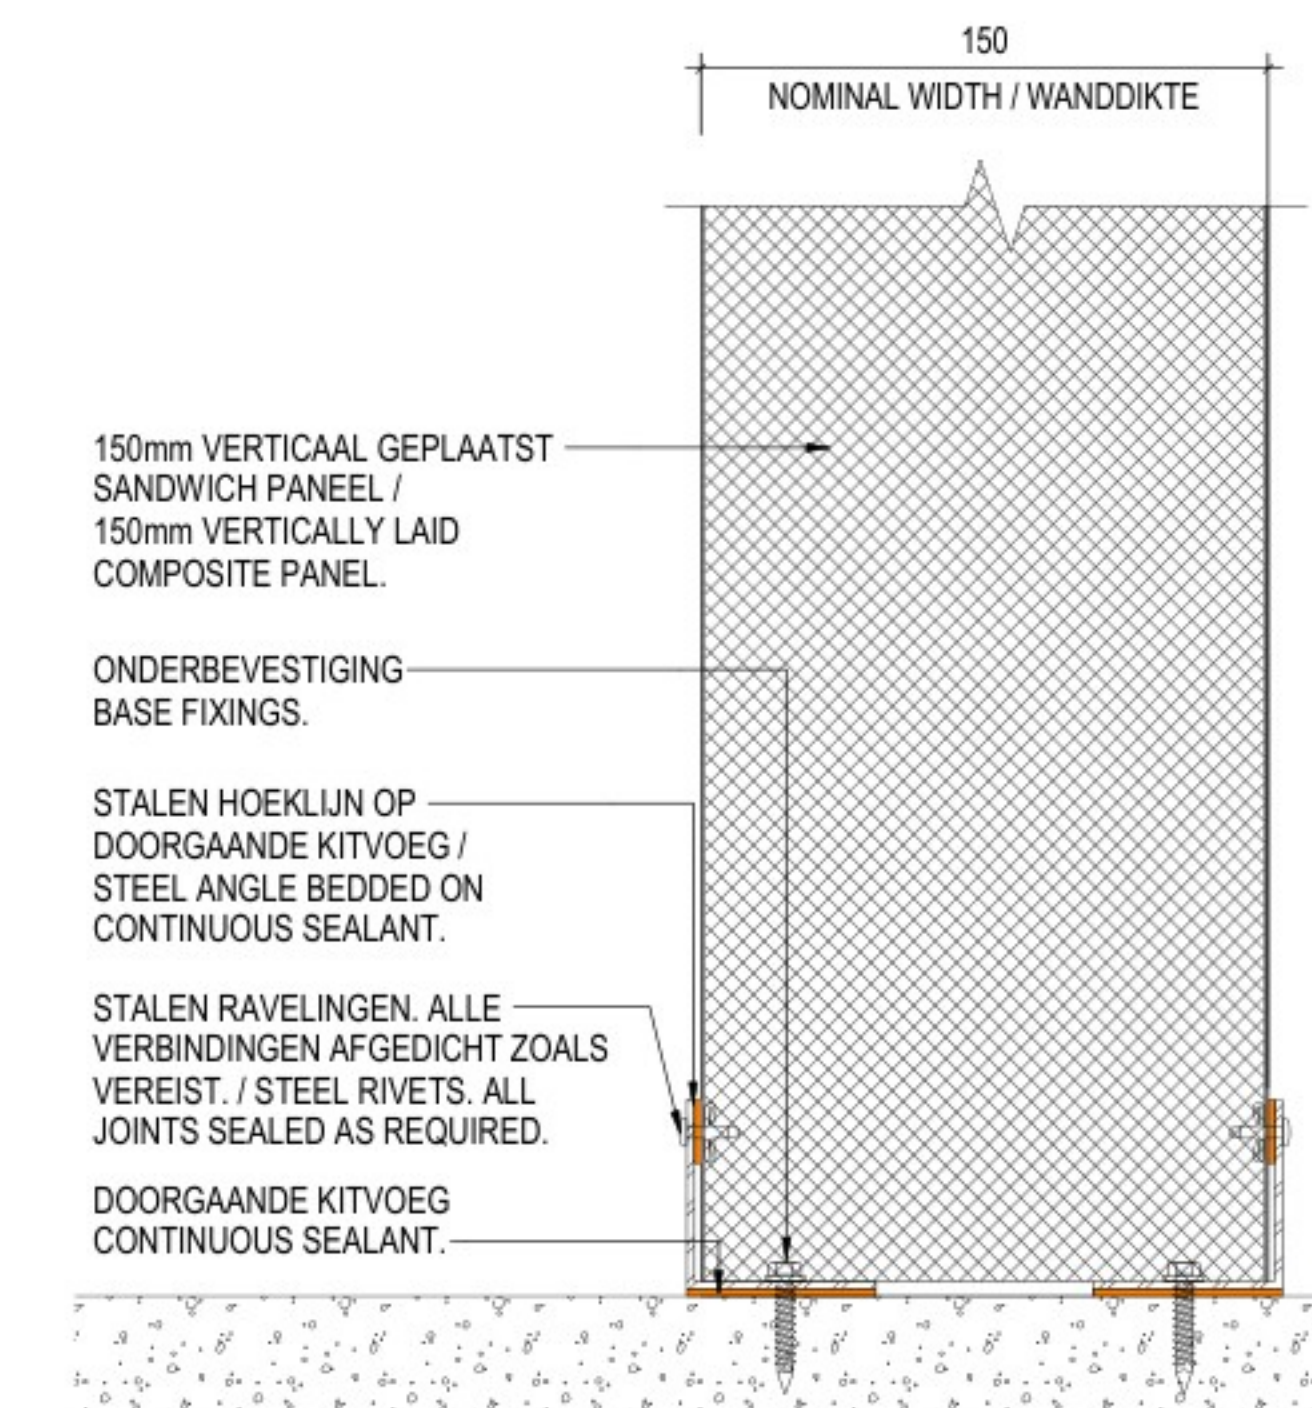

12 PRINCIPE SANDWICH PANELEN SCHEIDINGSWAND TYPICAL COMPOSITE PANEL PARTITION

1 : 2

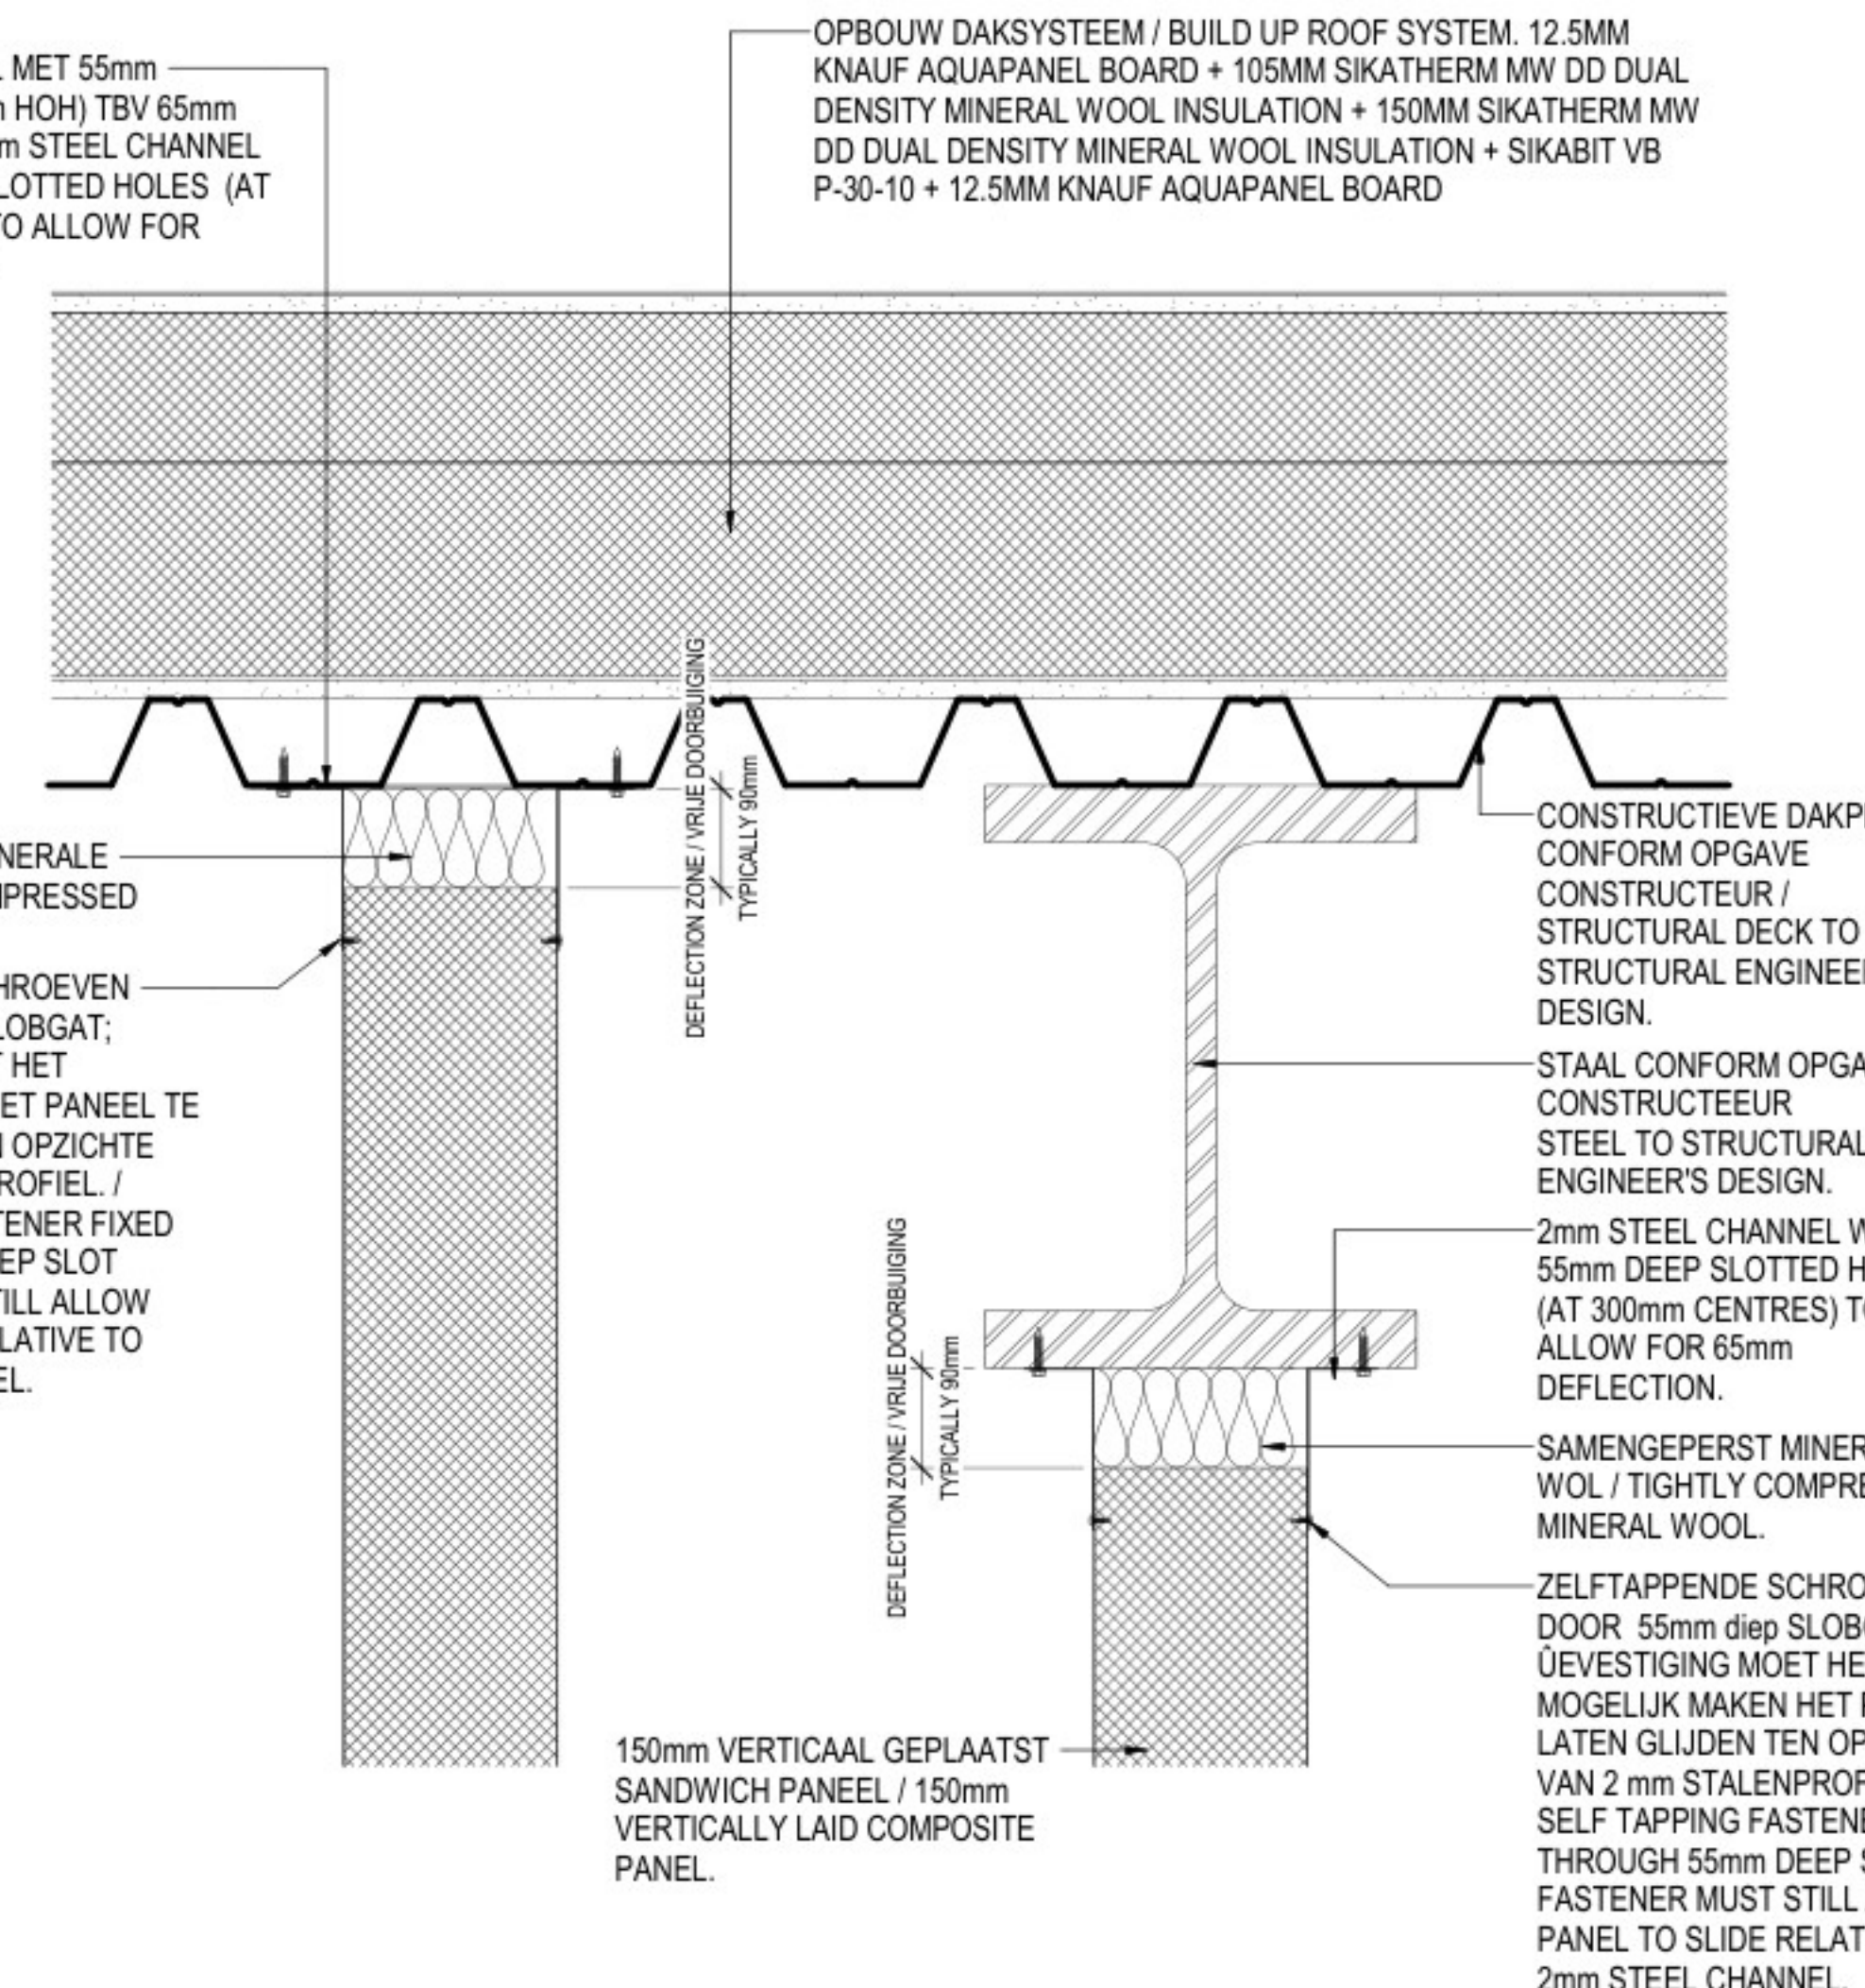

13 PRINCIPE SANDWICH PANELEN BOVENAANSLUITING TYPICAL COMPOSITE PANEL DEFLECTION HEAD DETAILS

1 : 5


22-10-2024 18:41:40

ARCHITECTURE:  
Hyphen  
3 Charcot Mews,  
Staple Gardens,  
Winchester, SO23 8SR, UK  
t: +44 1962 835 500  
e: info@hyphen.archi

STRUCTURE:  
Jubb Consulting Engineers Ltd  
Suite B, The West Suite  
St James Court, St James  
Parade, Bristol, BS1 3LH, UK  
t: +44 117 922 6266  
e: bristol@jubb.uk.com

MEP:  
Red Engineering Design Ltd  
100 New Oxford Street  
London WC1H 1HB, UK  
t: +44 20 7299 8260  
e: london@red-eng.com

FINAL PERMIT PACK UPDATE RELEASE (NOT FOR CONSTRUCTION)  
VRIJGAVE DEFINITIEF UPDATE VERGUNNINGSPAKKET  
(NIET VOOR BOUW)  
24/10/2024

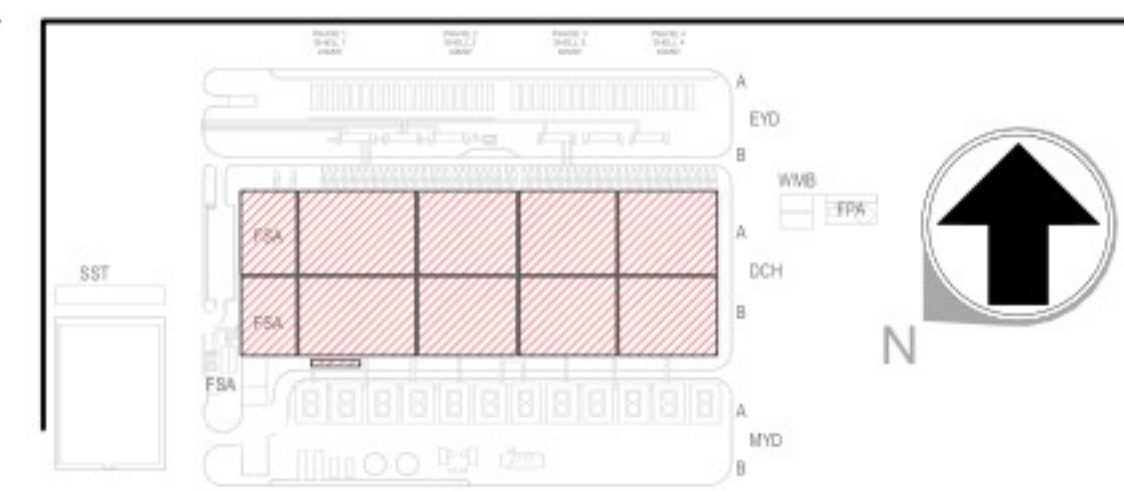

REVISIONS/REVISED		
NO.	DATE/TIMESTAMP	DESCRIPTION/BESCHRIJVING
0.1	19/7/2024	Final Permit Pack Release / Vrijgave Definitief Vergunningpakket
1.0	01/09/2024	Final Permit Pack Update Release / Vrijgave Definitief Update Vergunningpakket
1.1	24/10/2024	Final Permit Pack Update Release / Vrijgave Definitief Update Vergunningpakket

Drawn By:  
Dooesteeld door:

Approved By:  
Goedgekeurd door:

Design Team:  
Ontwerp team:

PROPOSED DC/  
VOORSTEL VOOR DC

Project Number/Projectnummer: W.002354

PRINCIPE DETAILS BINNENTRAP EN  
BINNENWAND / TYPICAL CONSTRUCTION  
DETAILS-(INTERNAL STAIR AND INTERNAL  
PARTITION)  
ARCHITECTURAL

Scale/Schaal: As indicated Sheet Size/Bladformaat: A0

Sheet Number/Nummer blad:  
**6A-A-8002-X-PRM**

Current Rev/Huidige herz: 1.1  
Phase/Fase: PERMITTING/OMGEVINGSVERGUNNING  
Model Name/Modelnaam: ARCH  
Native File Format/Native bestandsformaat: Revit v. 2024.2