



22/10/2024 23:20:22

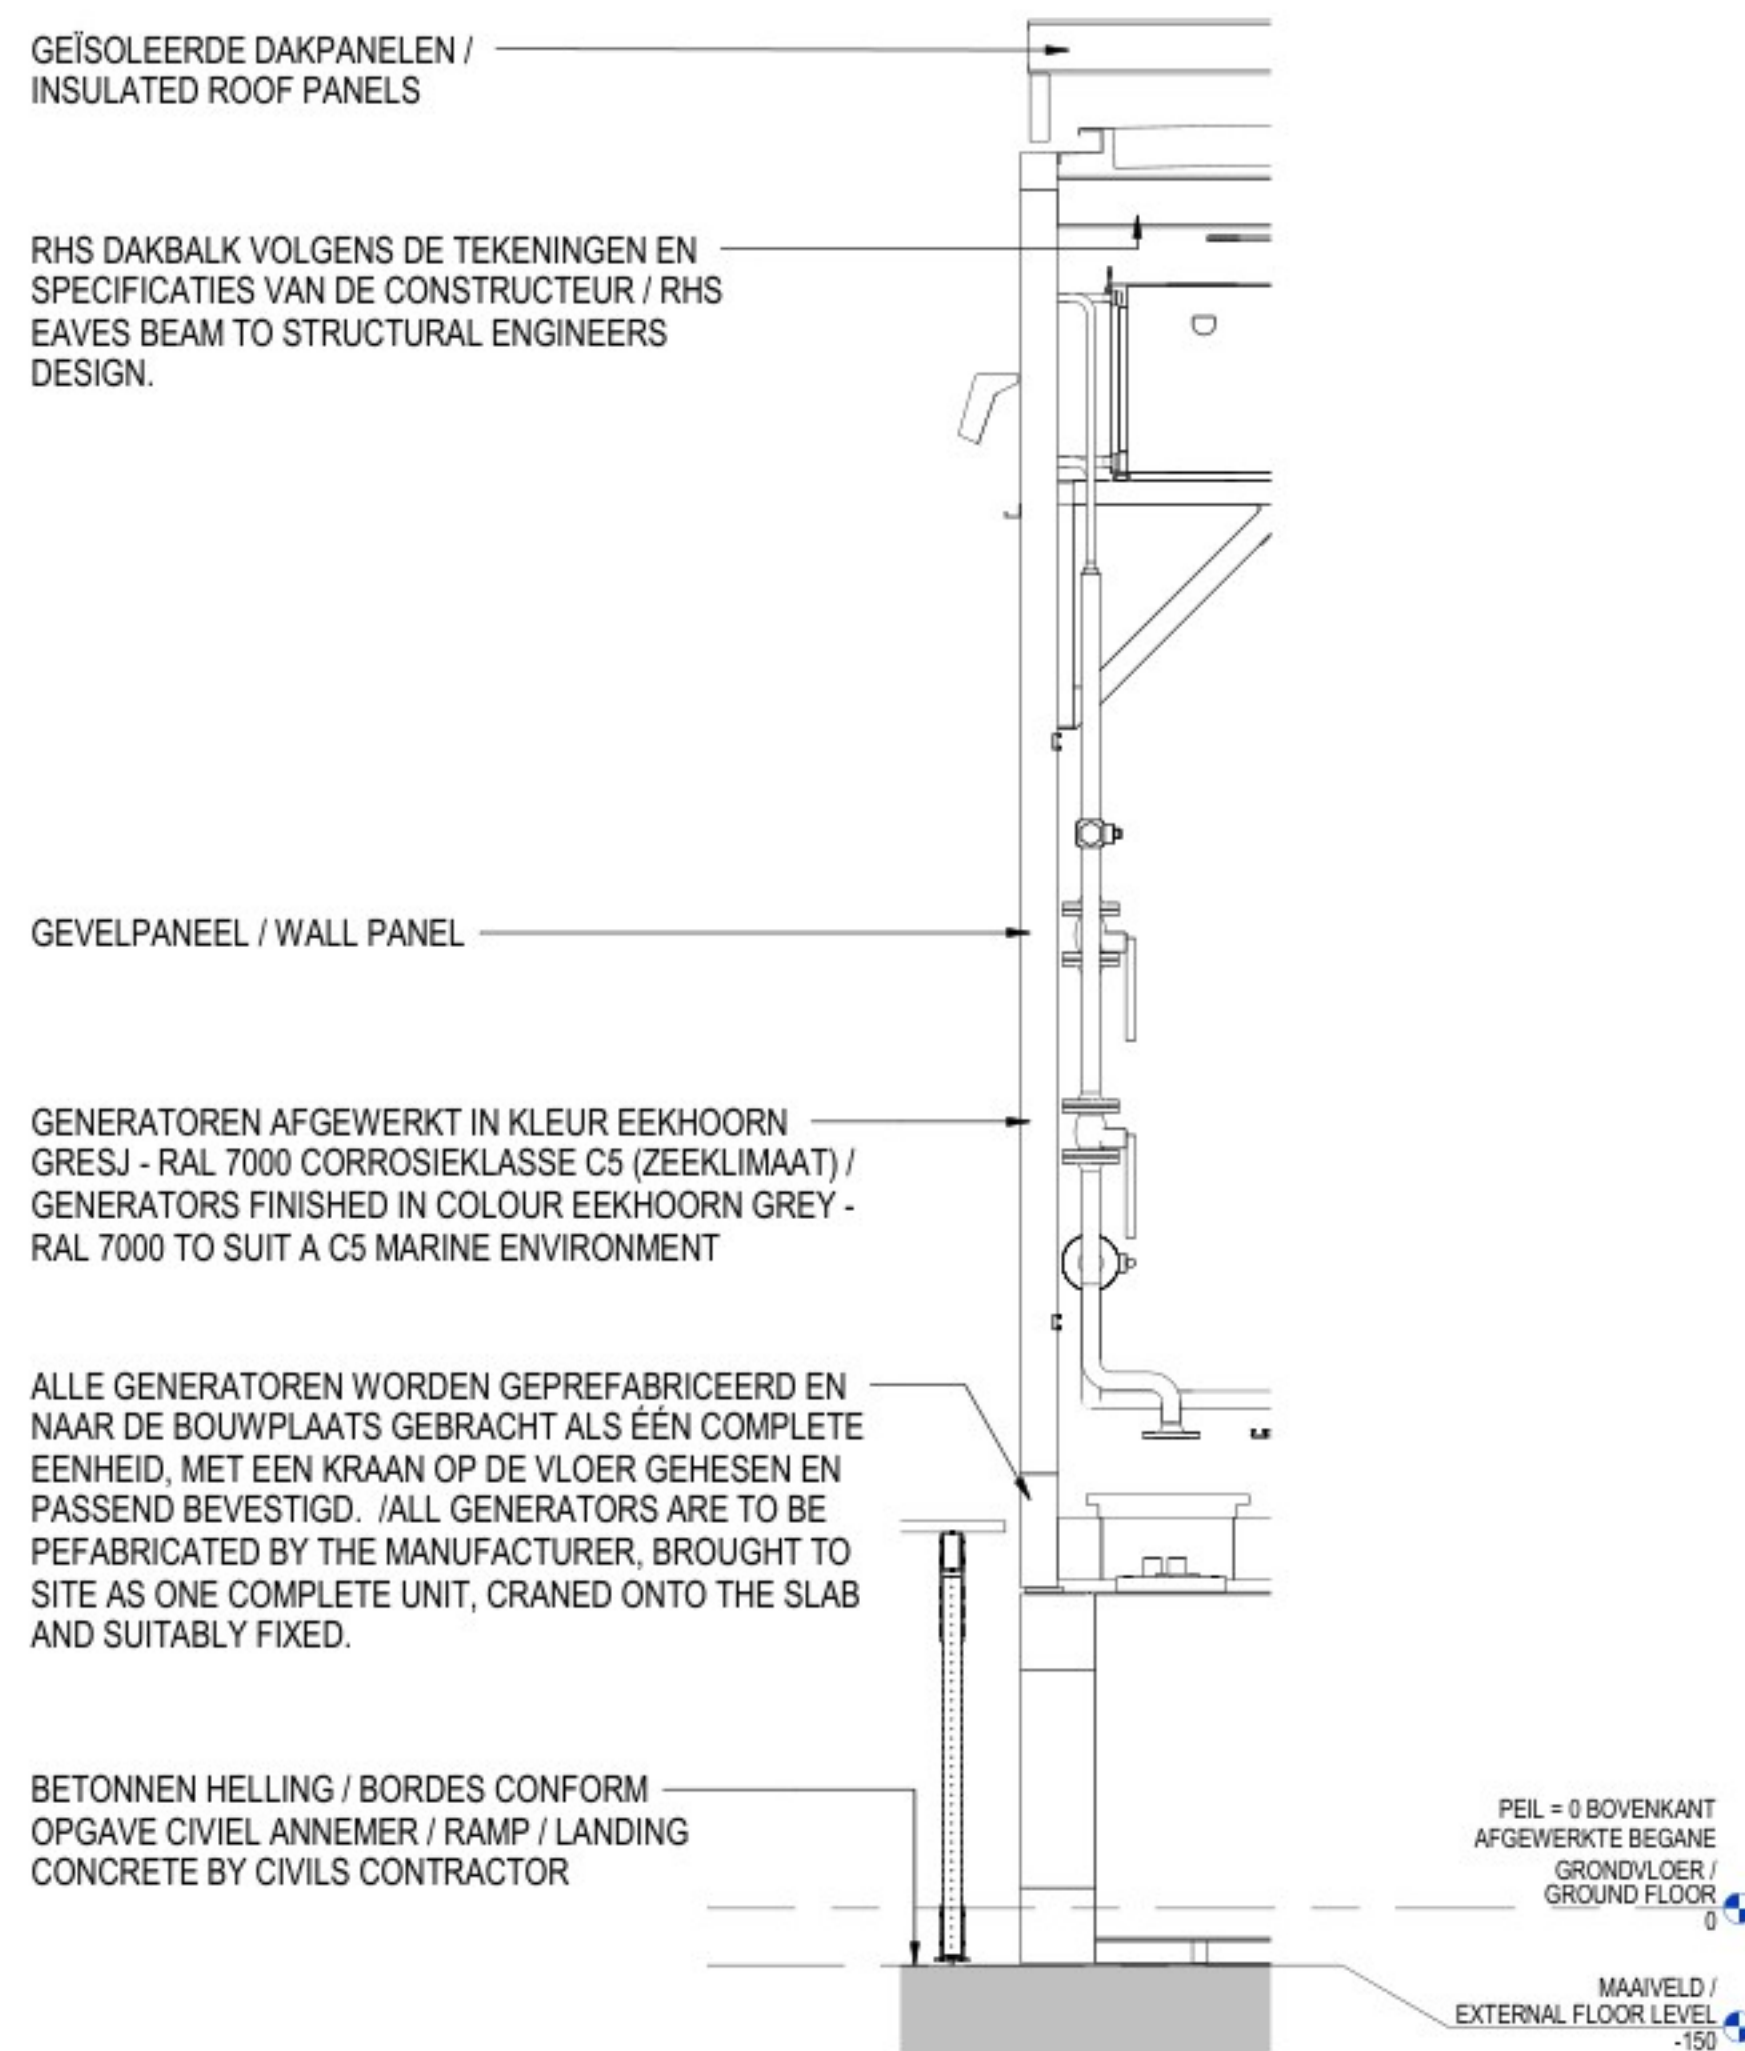

1 EYD GEVELDOORSNEDE / GENERATOR WALL DETAIL
1 : 20

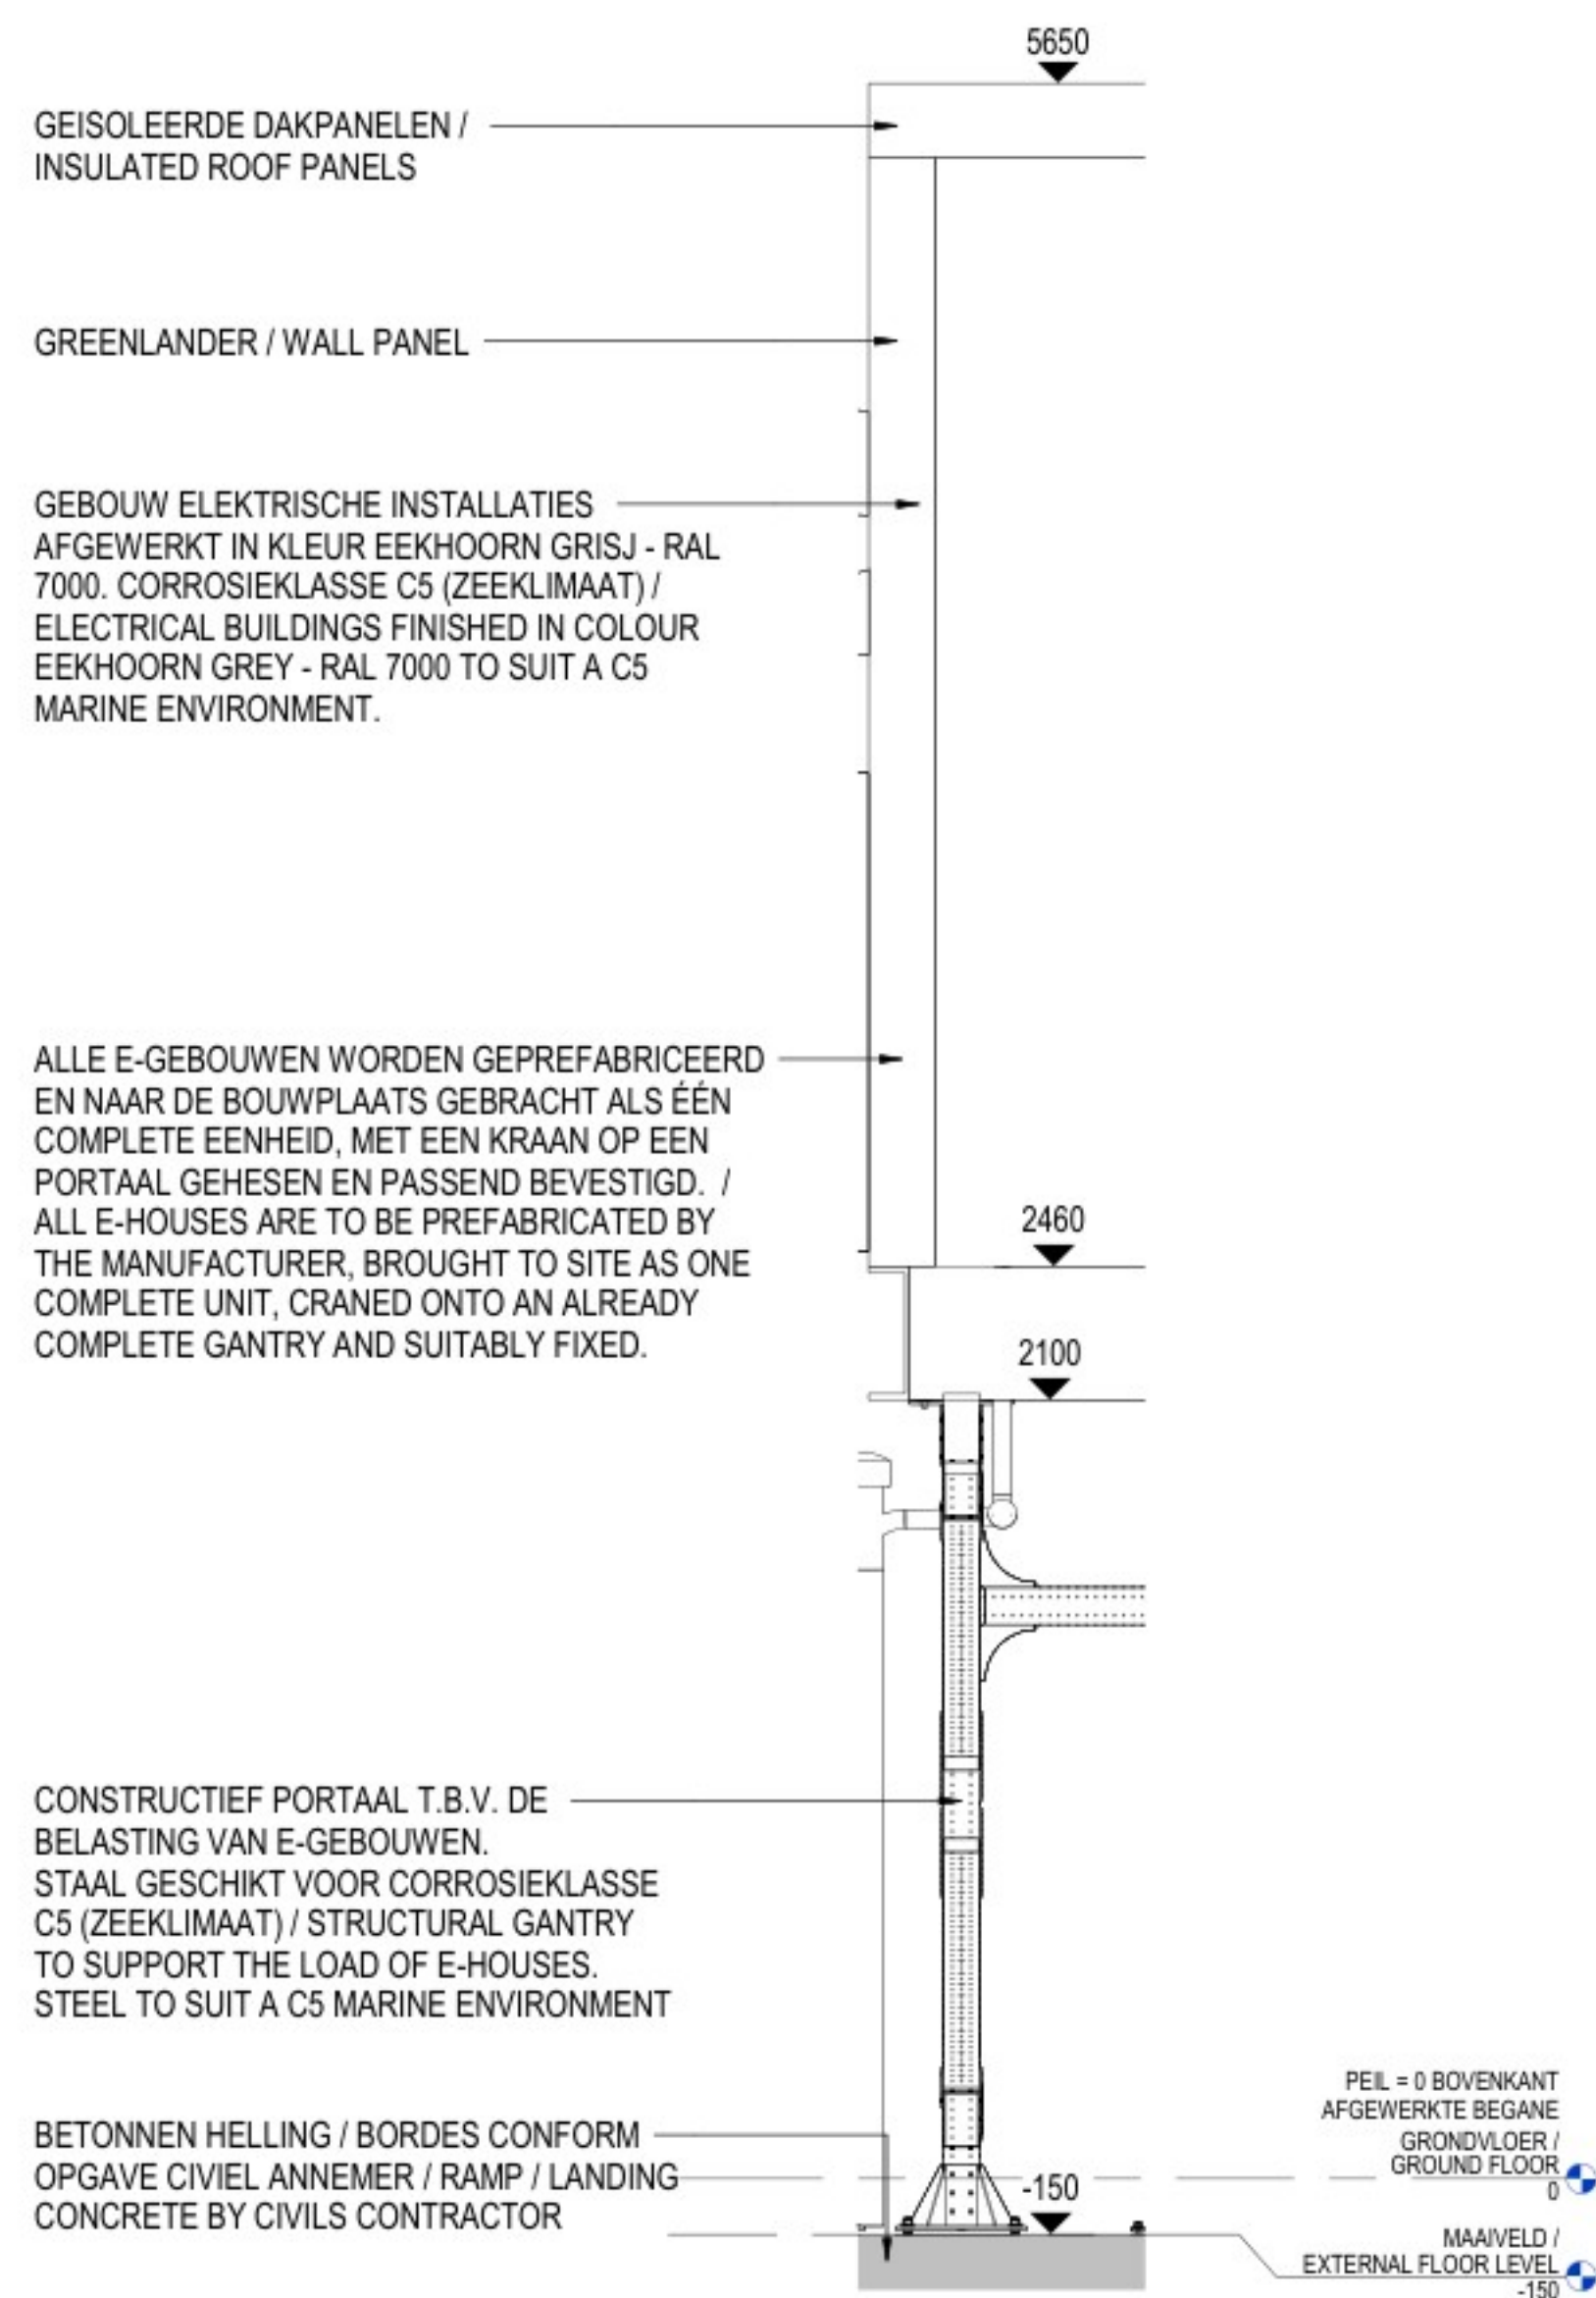

2 EYD GEVELDOORSNEDE / EHOUSE WALL DETAIL
1 : 20