



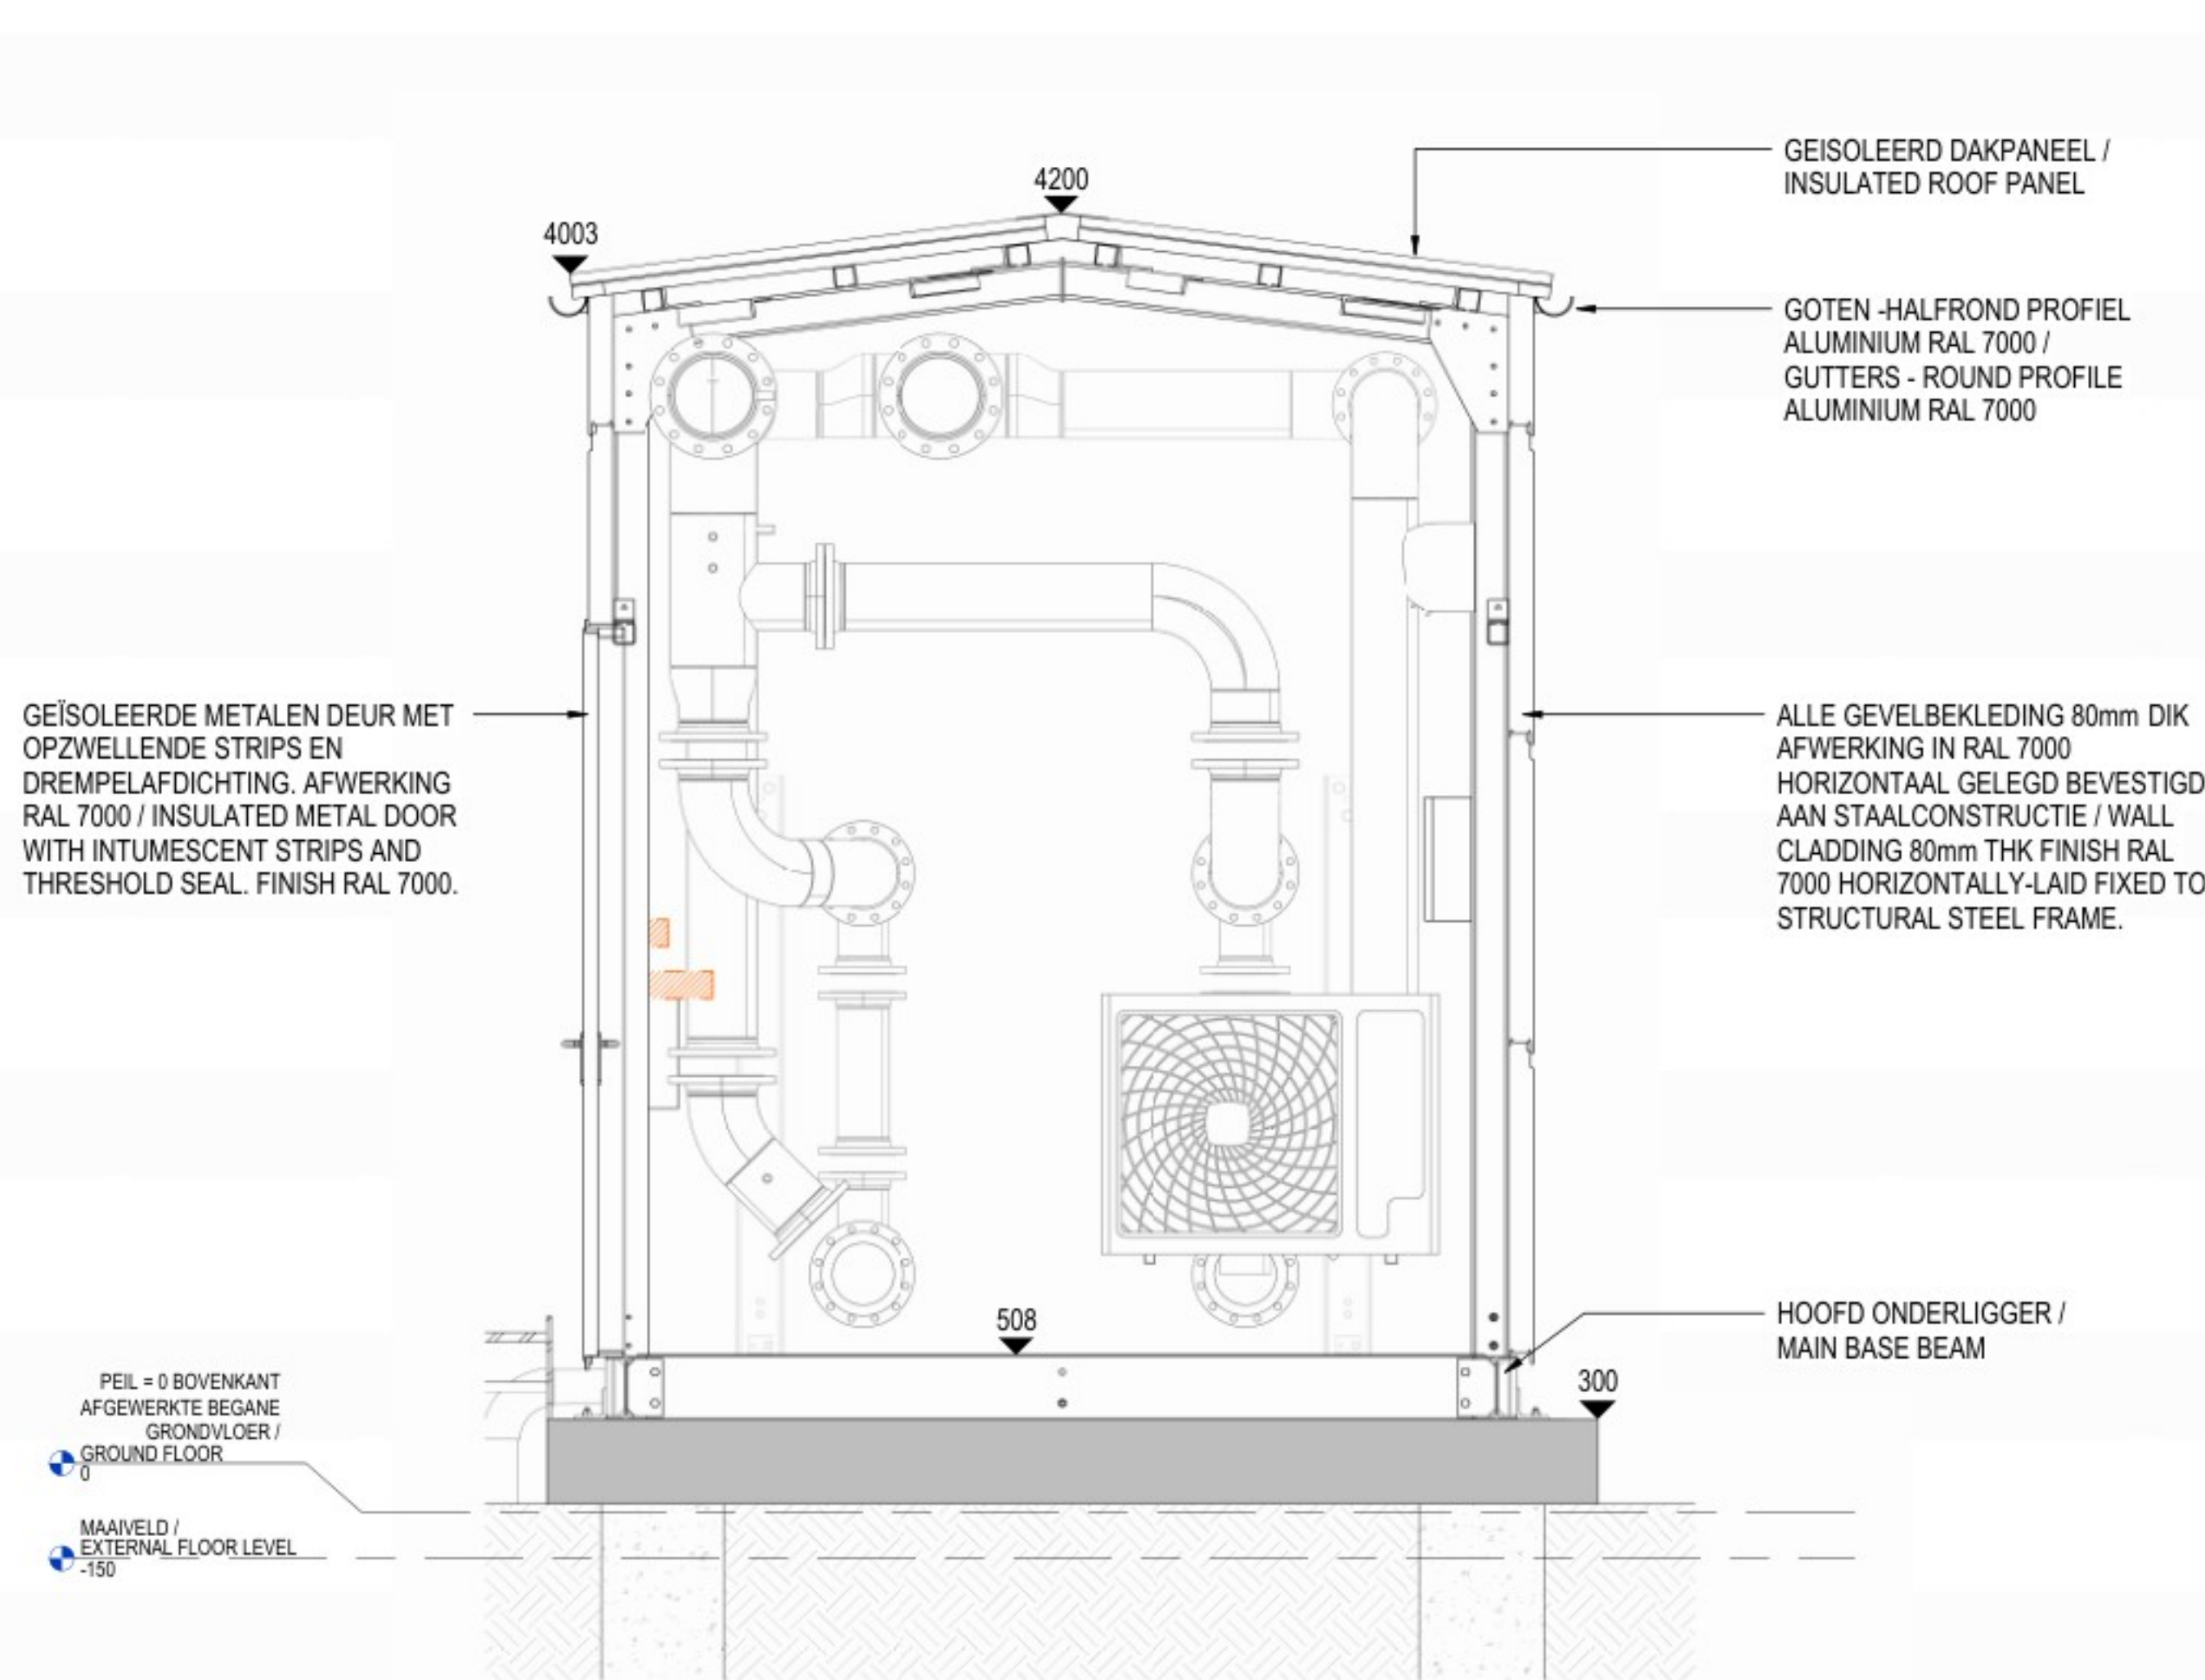

1 MYD GEVELDOORSNEDE / MYD WALL SECTION 1
1 : 20

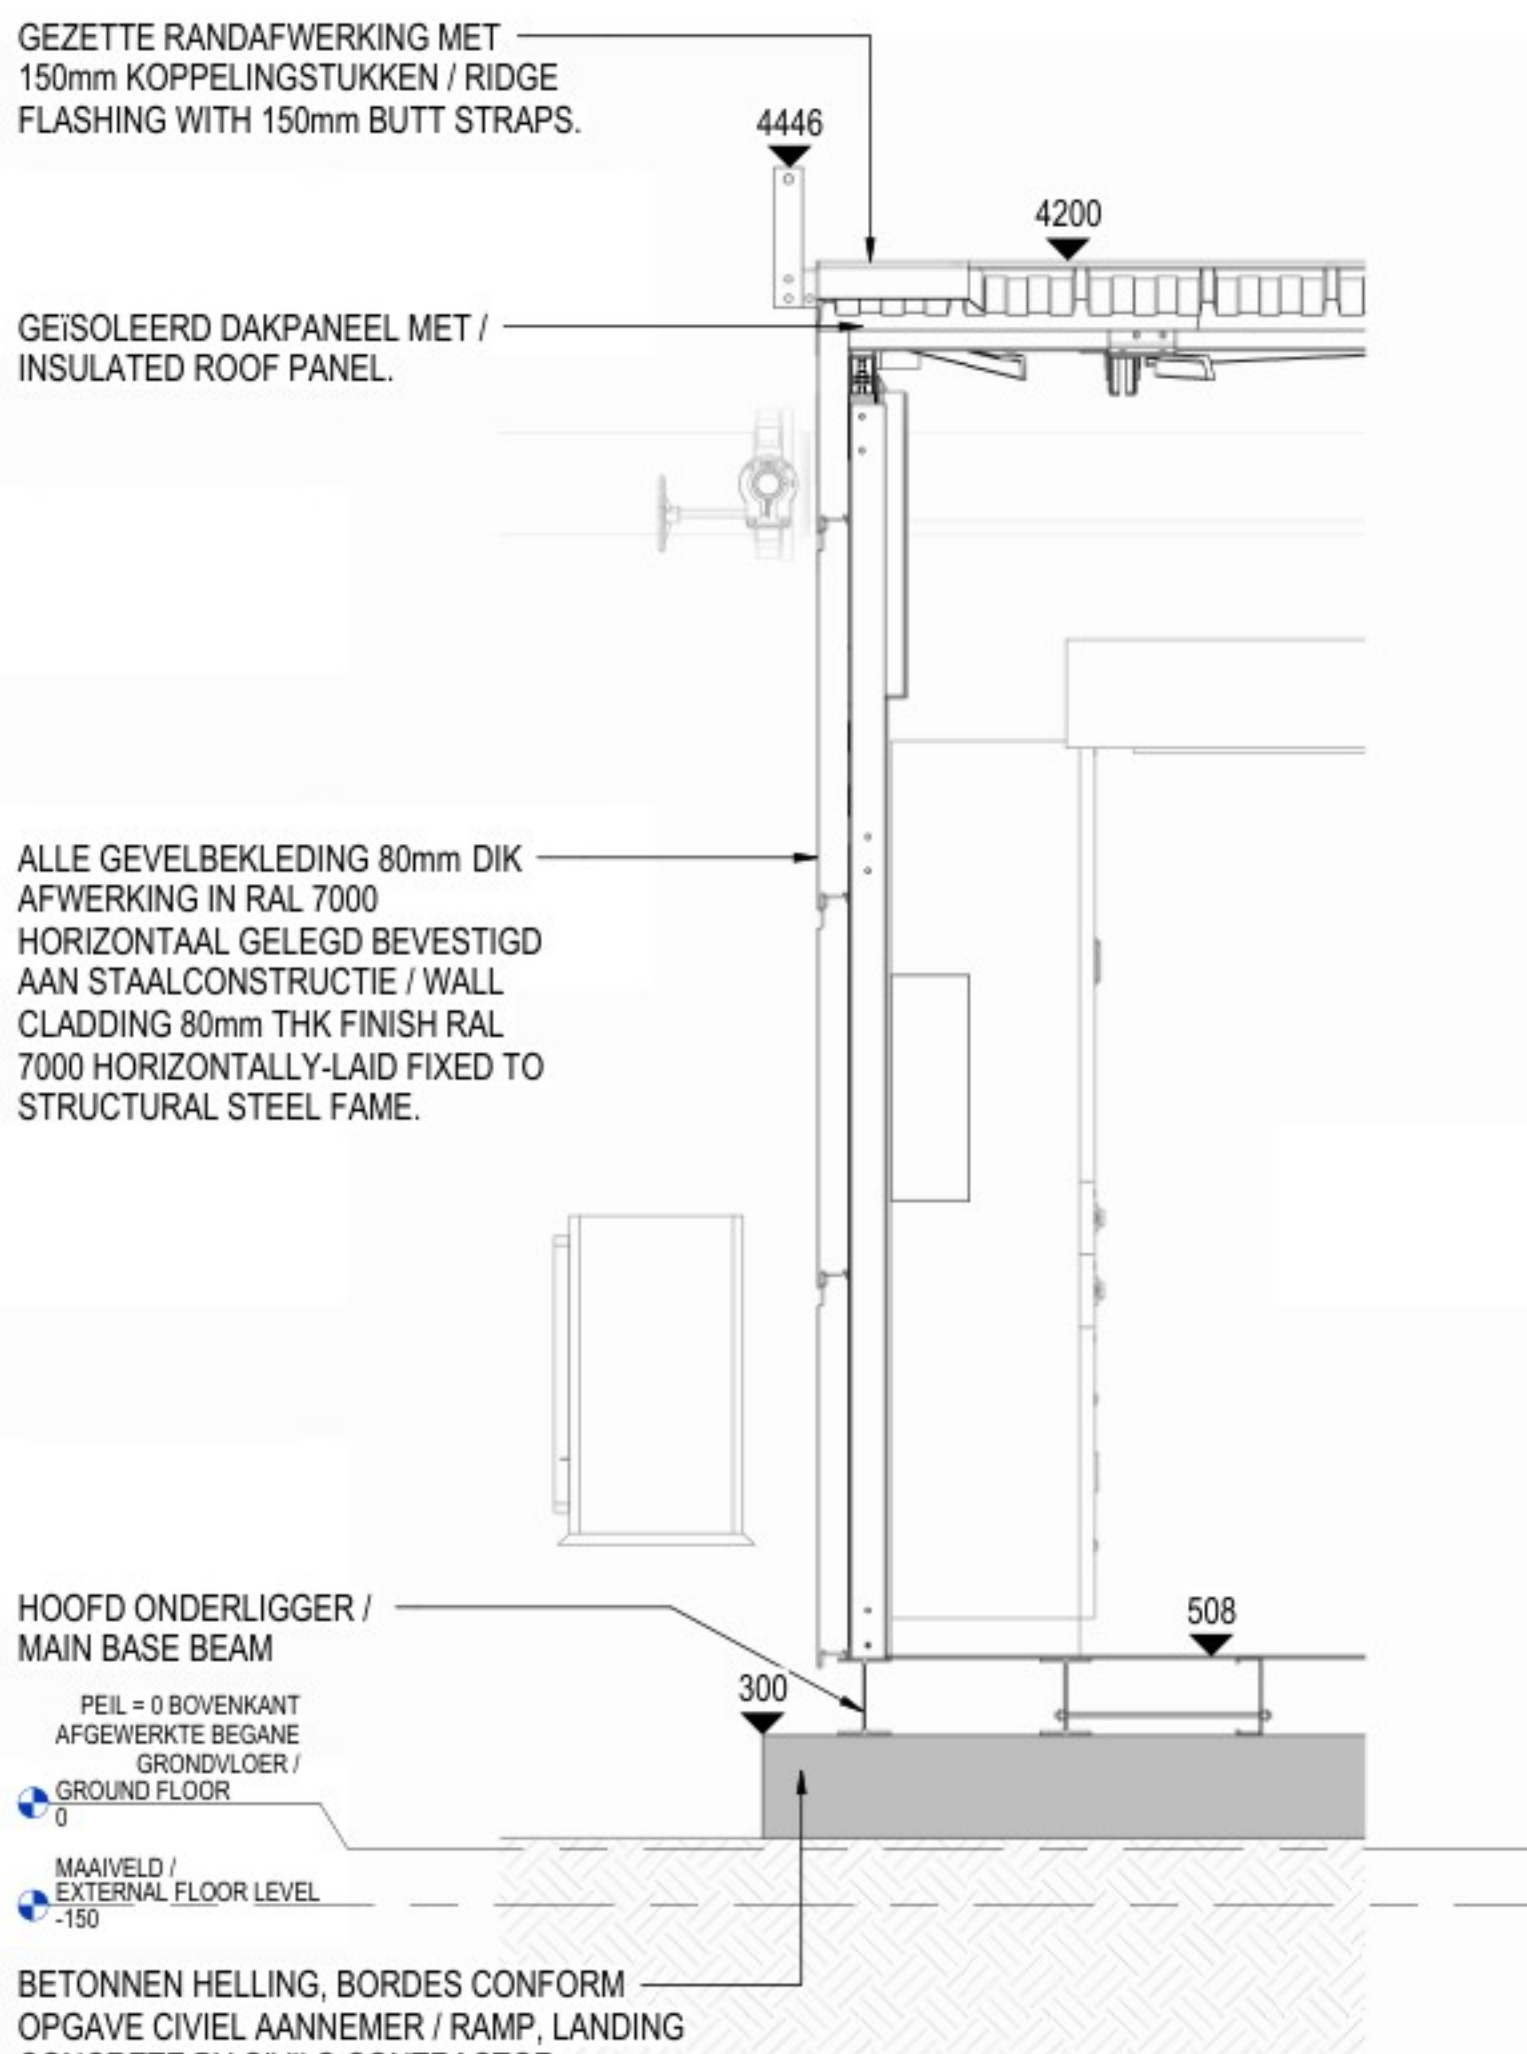

2 MYD GEVELDOORSNEDE / MYD WALL SECTION 2
1 : 20

22-10-2024 17:46:40