


21-10-2024 17:59:20

FUNCTIEOPPERVLAK / FUNCTIONAL WMB AREAS			
Name	Location Description	Oppervlak / Area	Verblijfsgebied / Usable Area
WMB	LICHTE INDUSTRIEFUNCTIE / LIGHT INDUSTRY FUNCTION	139 m²	No

LEGENDA / LEGEND

LICHTE INDUSTRIEFUNCTIE / LIGHT INDUSTRY FUNCTION

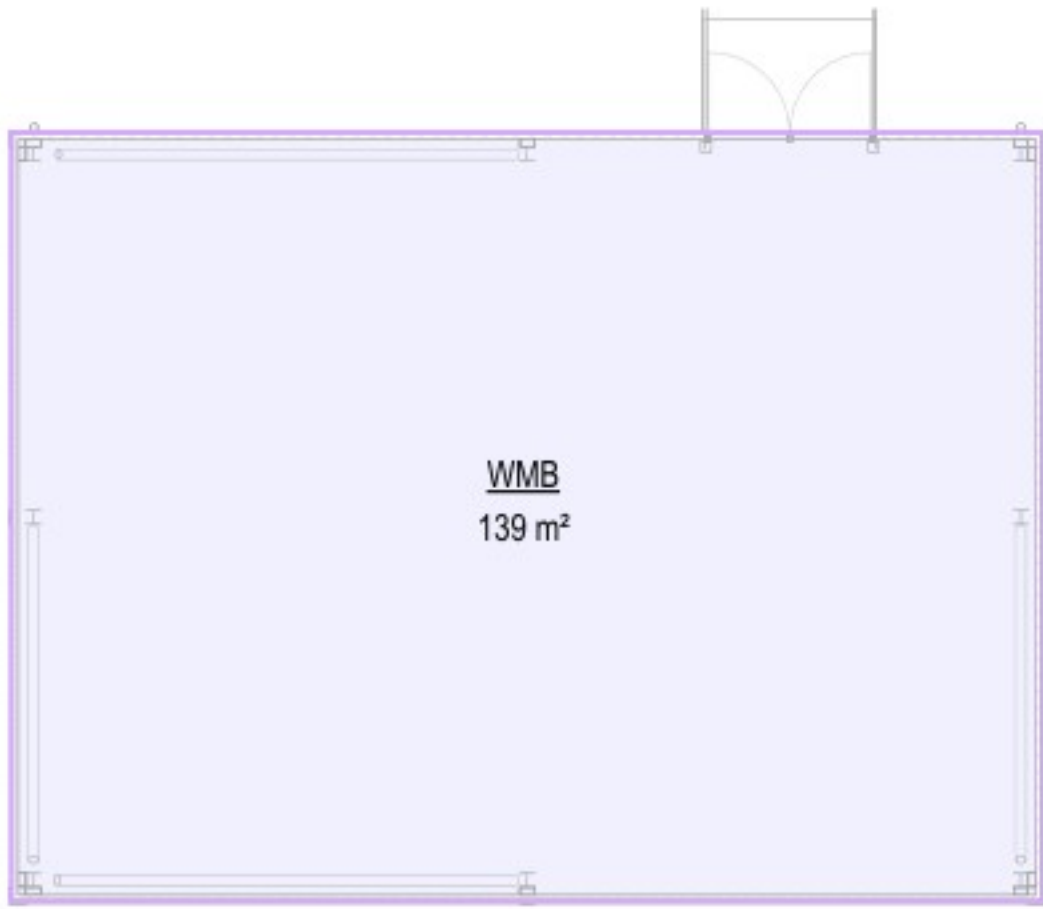


1 WMB OPPERVLAKTE SCHEMA / WMB AREA PLAN
1 : 100


ARCHITECTURE:
Hyphen
3 Charlecote Mews,
Staple Gardens,
Winchester, SO23 8SR, UK
t: +44 1962 835 500
e: info@hyphen.archi

STRUCTURE:
Jubb Consulting Engineers Ltd
Suite B, The West Suite
St James Court, St James
Parade, Bristol, BS1 3LH, UK
t: +44 117 922 6266
e: bristol@jubb.uk.com

MEP:
Red Engineering Design Ltd
100 New Oxford Street
London WC1H 1HB, UK
t: +44 20 7299 8260
e: london@red-eng.com

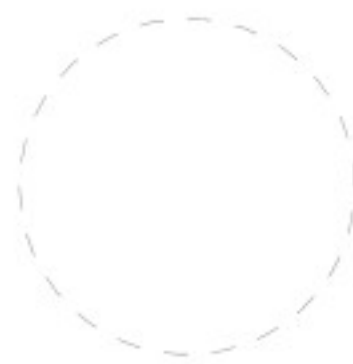

FINAL PERMIT PACK UPDATE RELEASE (NOT FOR CONSTRUCTION)
VRIJGAVE DEFINITIEF UPDATE VERGUNNINGSPAKKET
(NIET VOOR BOUW)
24/10/2024

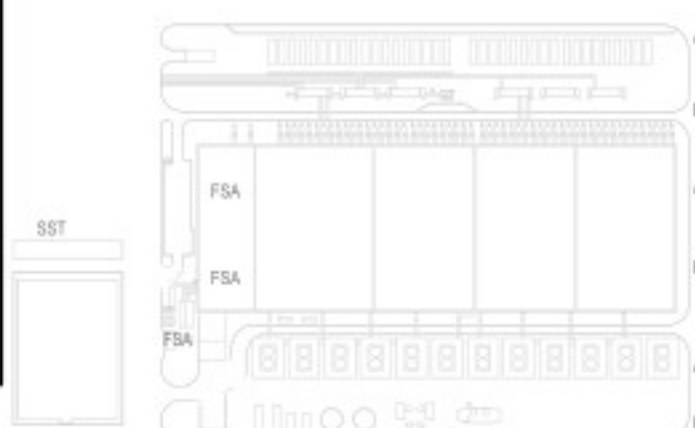

REVISIONS/REVISIES		
NO. NR.	DATE/DATUM	DESCRIPTION/BESCHRIJVING
0.1	19/7/2024	Final Permit Pack Release / Vrijgave Definitief Vergunningspakket
1.0	01/08/2024	Final Permit Pack Update Release / Vrijgave Definitief Update Vergunningspakket
1.1	24/10/2024	Final Permit Pack Update Release / Vrijgave Definitief Update Vergunningspakket

Drawn By:
Opgesteld door:
Approved By:
Goedgekeurd door:
Design Team:
Ontwerpleam:

PROPOSED DC/
VOORSTEL VOOR DC

Project Number/Projectnummer: W.002354

MATERMETERGEBOUW SCHEMA -
FUNCTIONEEL/ BVO / WATER METER
BUILDING SCHEDULE - FUNCTIONAL/GEA
Discipline:
ARCHITECTURAL
Scale/Schaal: 1 : 100
Sheet Size/Bladformaat: A0

Sheet Number/Nummer blad:
WMB-A-6000-X-PRM
Current Rev/Huidige herz: 1.1
Phase/Fase: PERMITTING/OMGEVINGSVERGUNNING
Model Name/Modelnaam: ARCH
Native File Format/Native bestandsformaat: Revit v. 2024.2