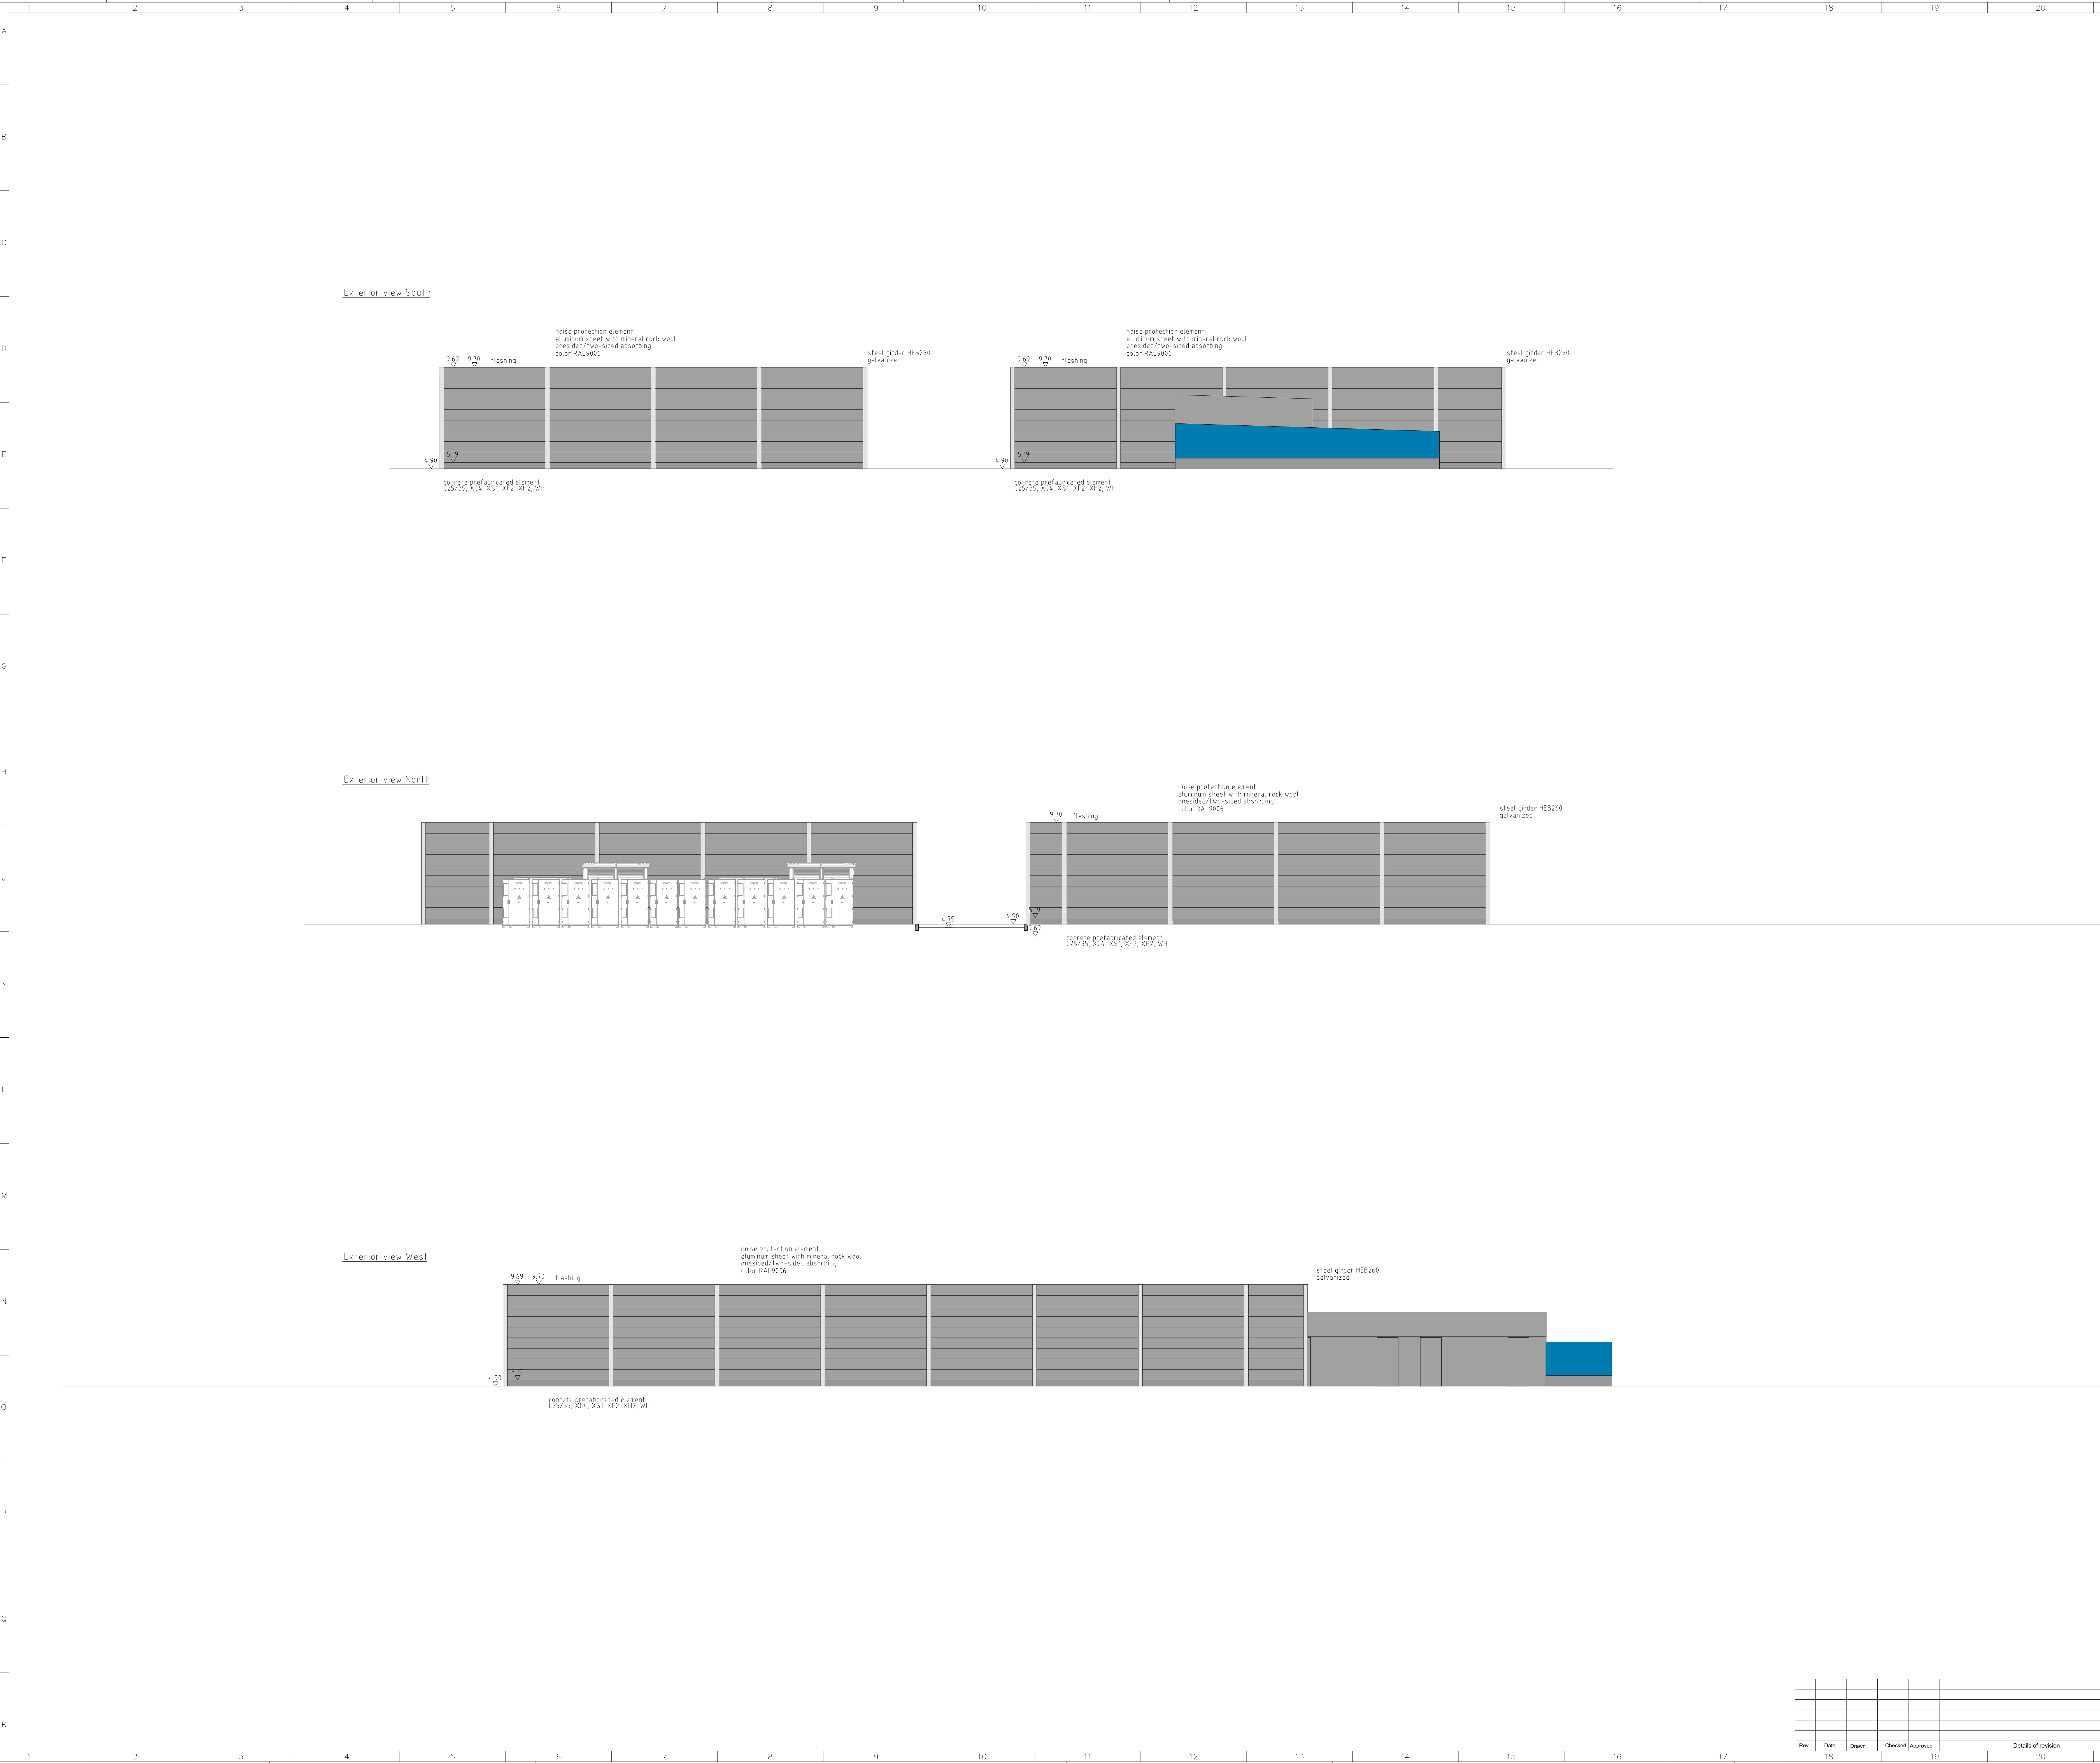




Legend

- concrete prefabricated element/
existing building
- planned sheet metal facade silver - RAL9006
noise protection element silver - RAL9006
- existing sheet metal facade blue - RAL5015

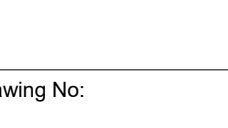
Keyplan

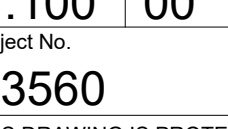
Project: **Batterij opslag Prometheus RWE Eemshavencentrale**
Synergieweg 1 km 5, 9919 AD Eemshaven (NL)

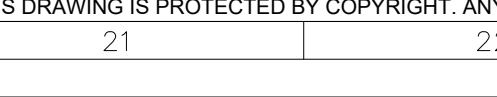
Authorized planning constructor:
RWE Generation NL
Amerweg 1
4931NC Geertruidenberg

Logo: **IEK**  

Engineering: **RWE** 

Owner: **RWETI** 

Drawn by: **AW** 

Signature and seal: 

Rev:

Rev	Date	Rev	Date
1	20.04.2023	2	20.04.2023
3	20.04.2023	4	20.04.2023

Engineering:

Date	Name	Title
20.04.2023	AW	Noise Protection Wall exterior views
20.04.2023	AW	Noise Protection Wall exterior views
20.04.2023	AW	Noise Protection Wall exterior views

Licence planning: **03560PRO-3500-ACB010-0007-A**

Drawing No: **03560PRO-3500-ACB010-0007-A**

Scale: **1:100** Format: **00** Location: **(*)**

Project No: **03560** Company ID: **PRO 3500** Referenzkennzeichen: **ACB010** sheet: **0007** Rev: **A**

THIS DRAWING IS PROTECTED BY COPYRIGHT. ANY REPRODUCTION, EVEN IN PART, IS PROHIBITED!