

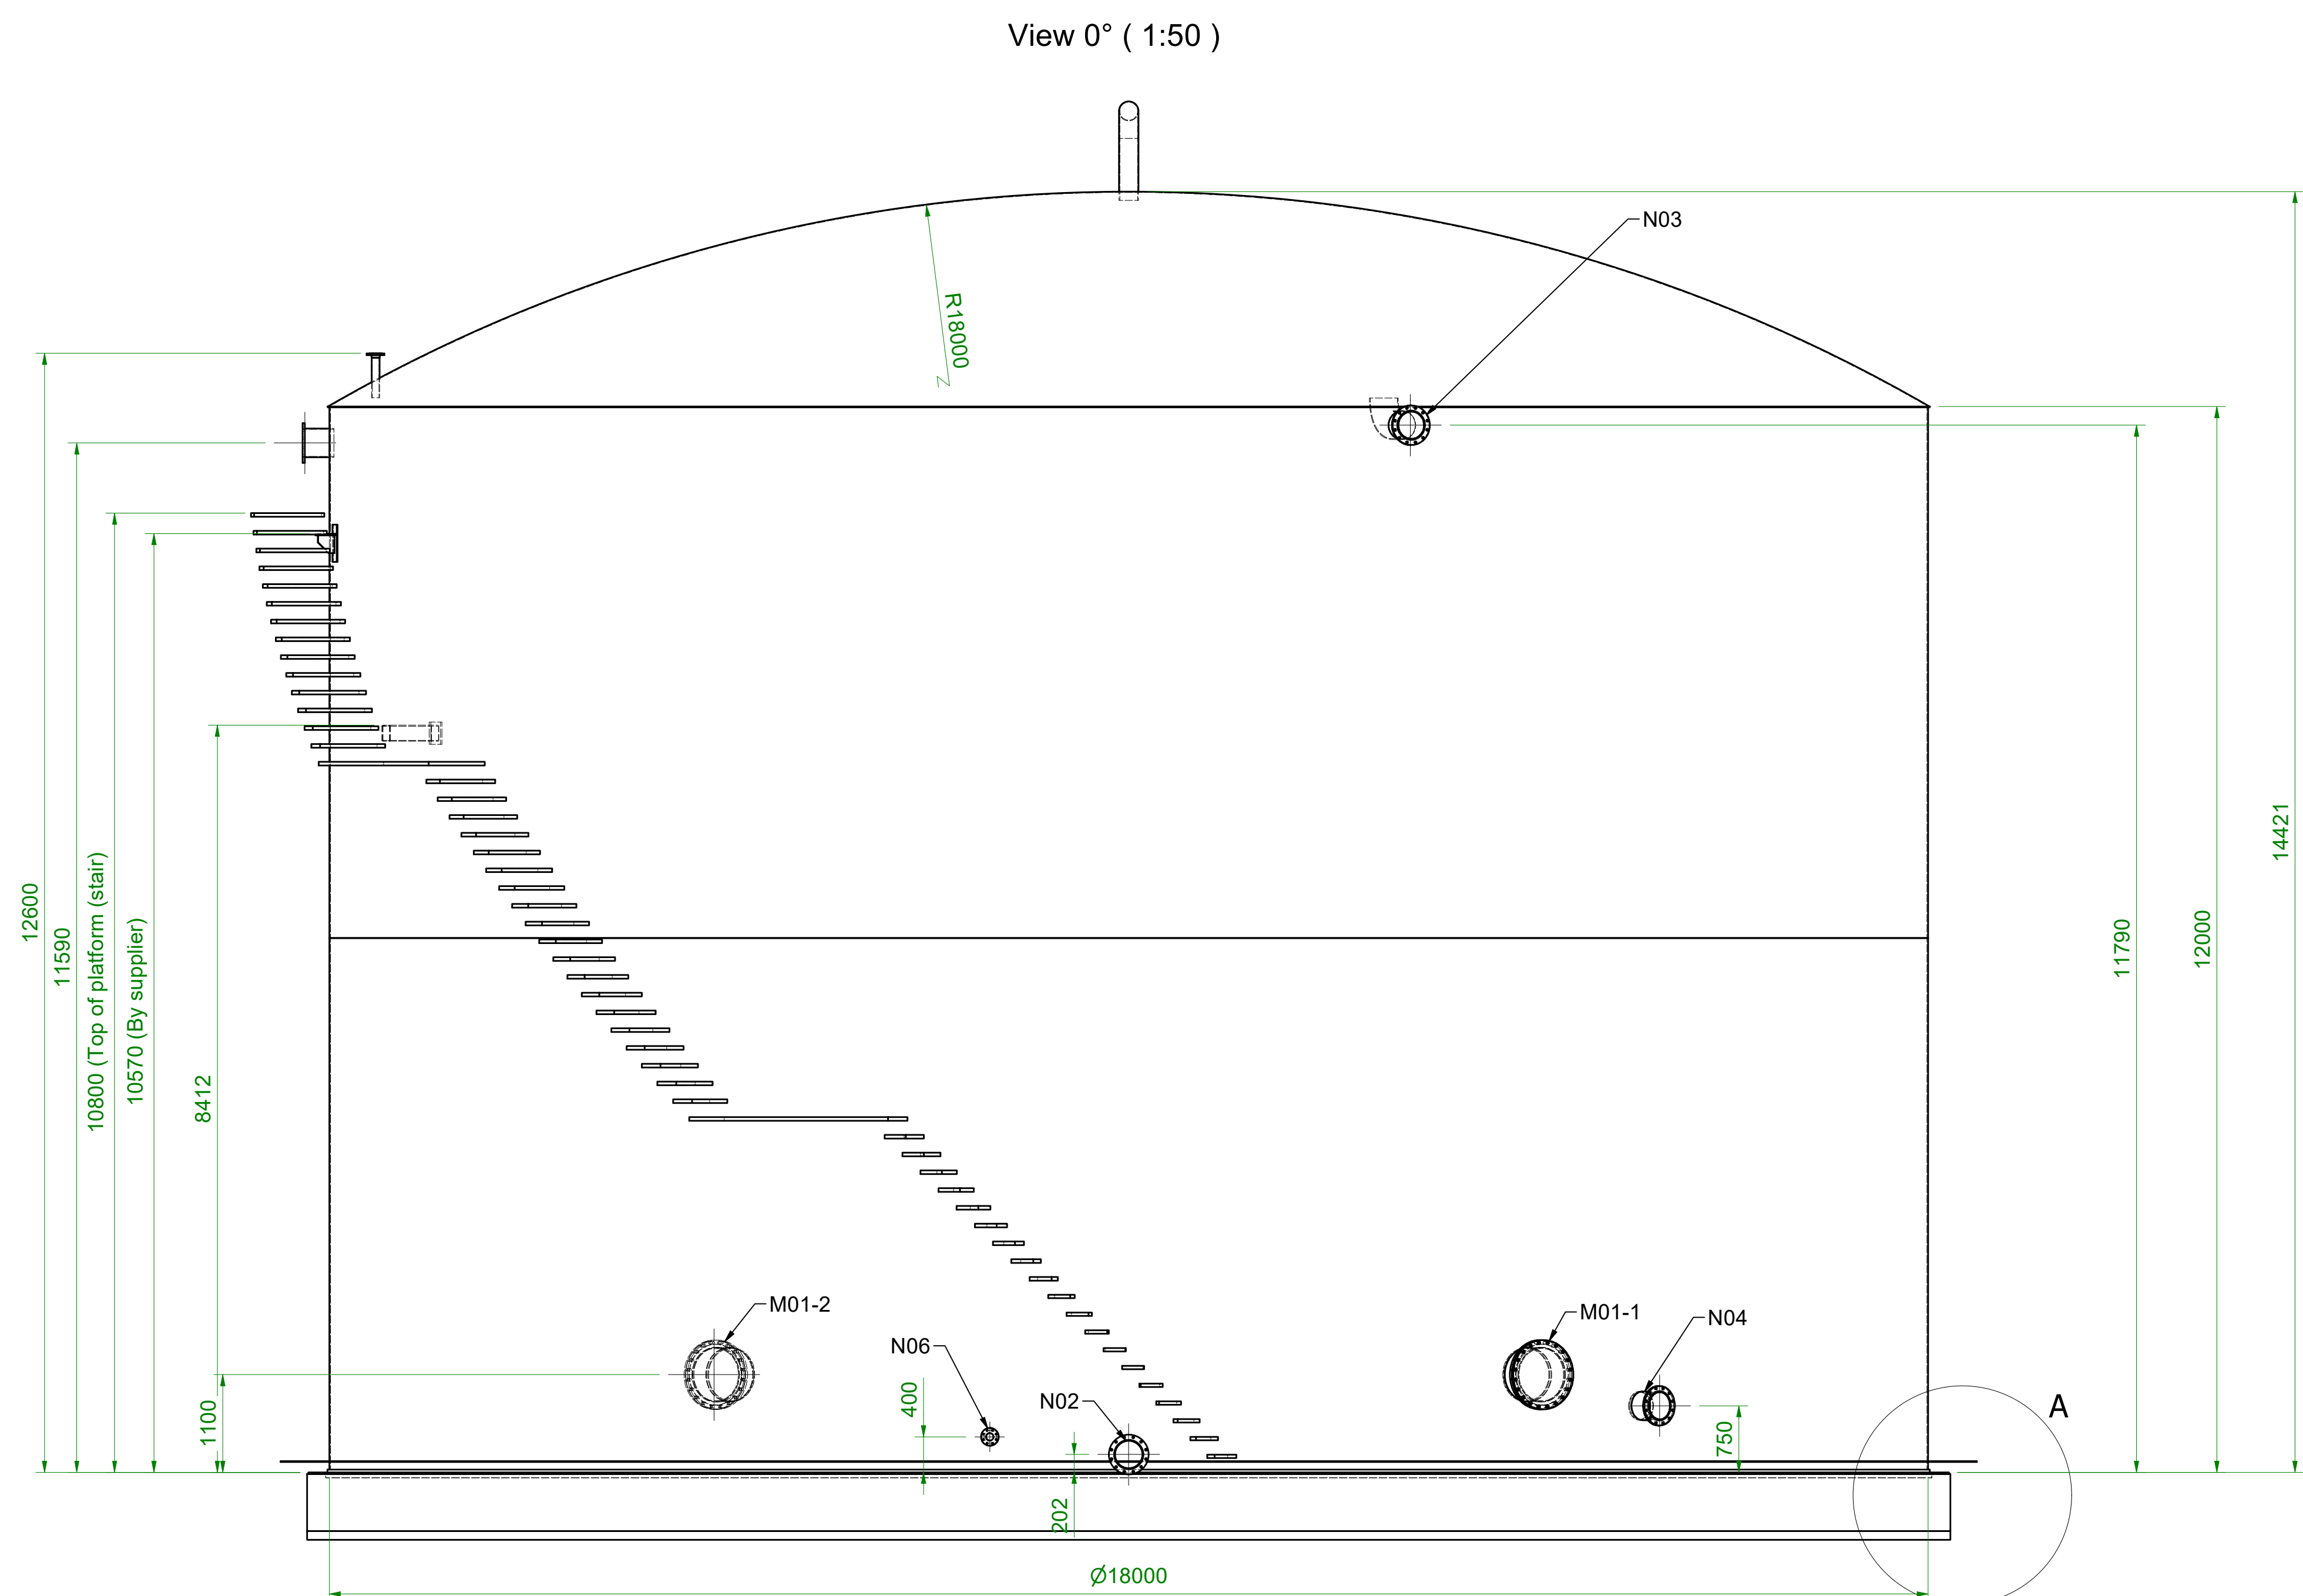
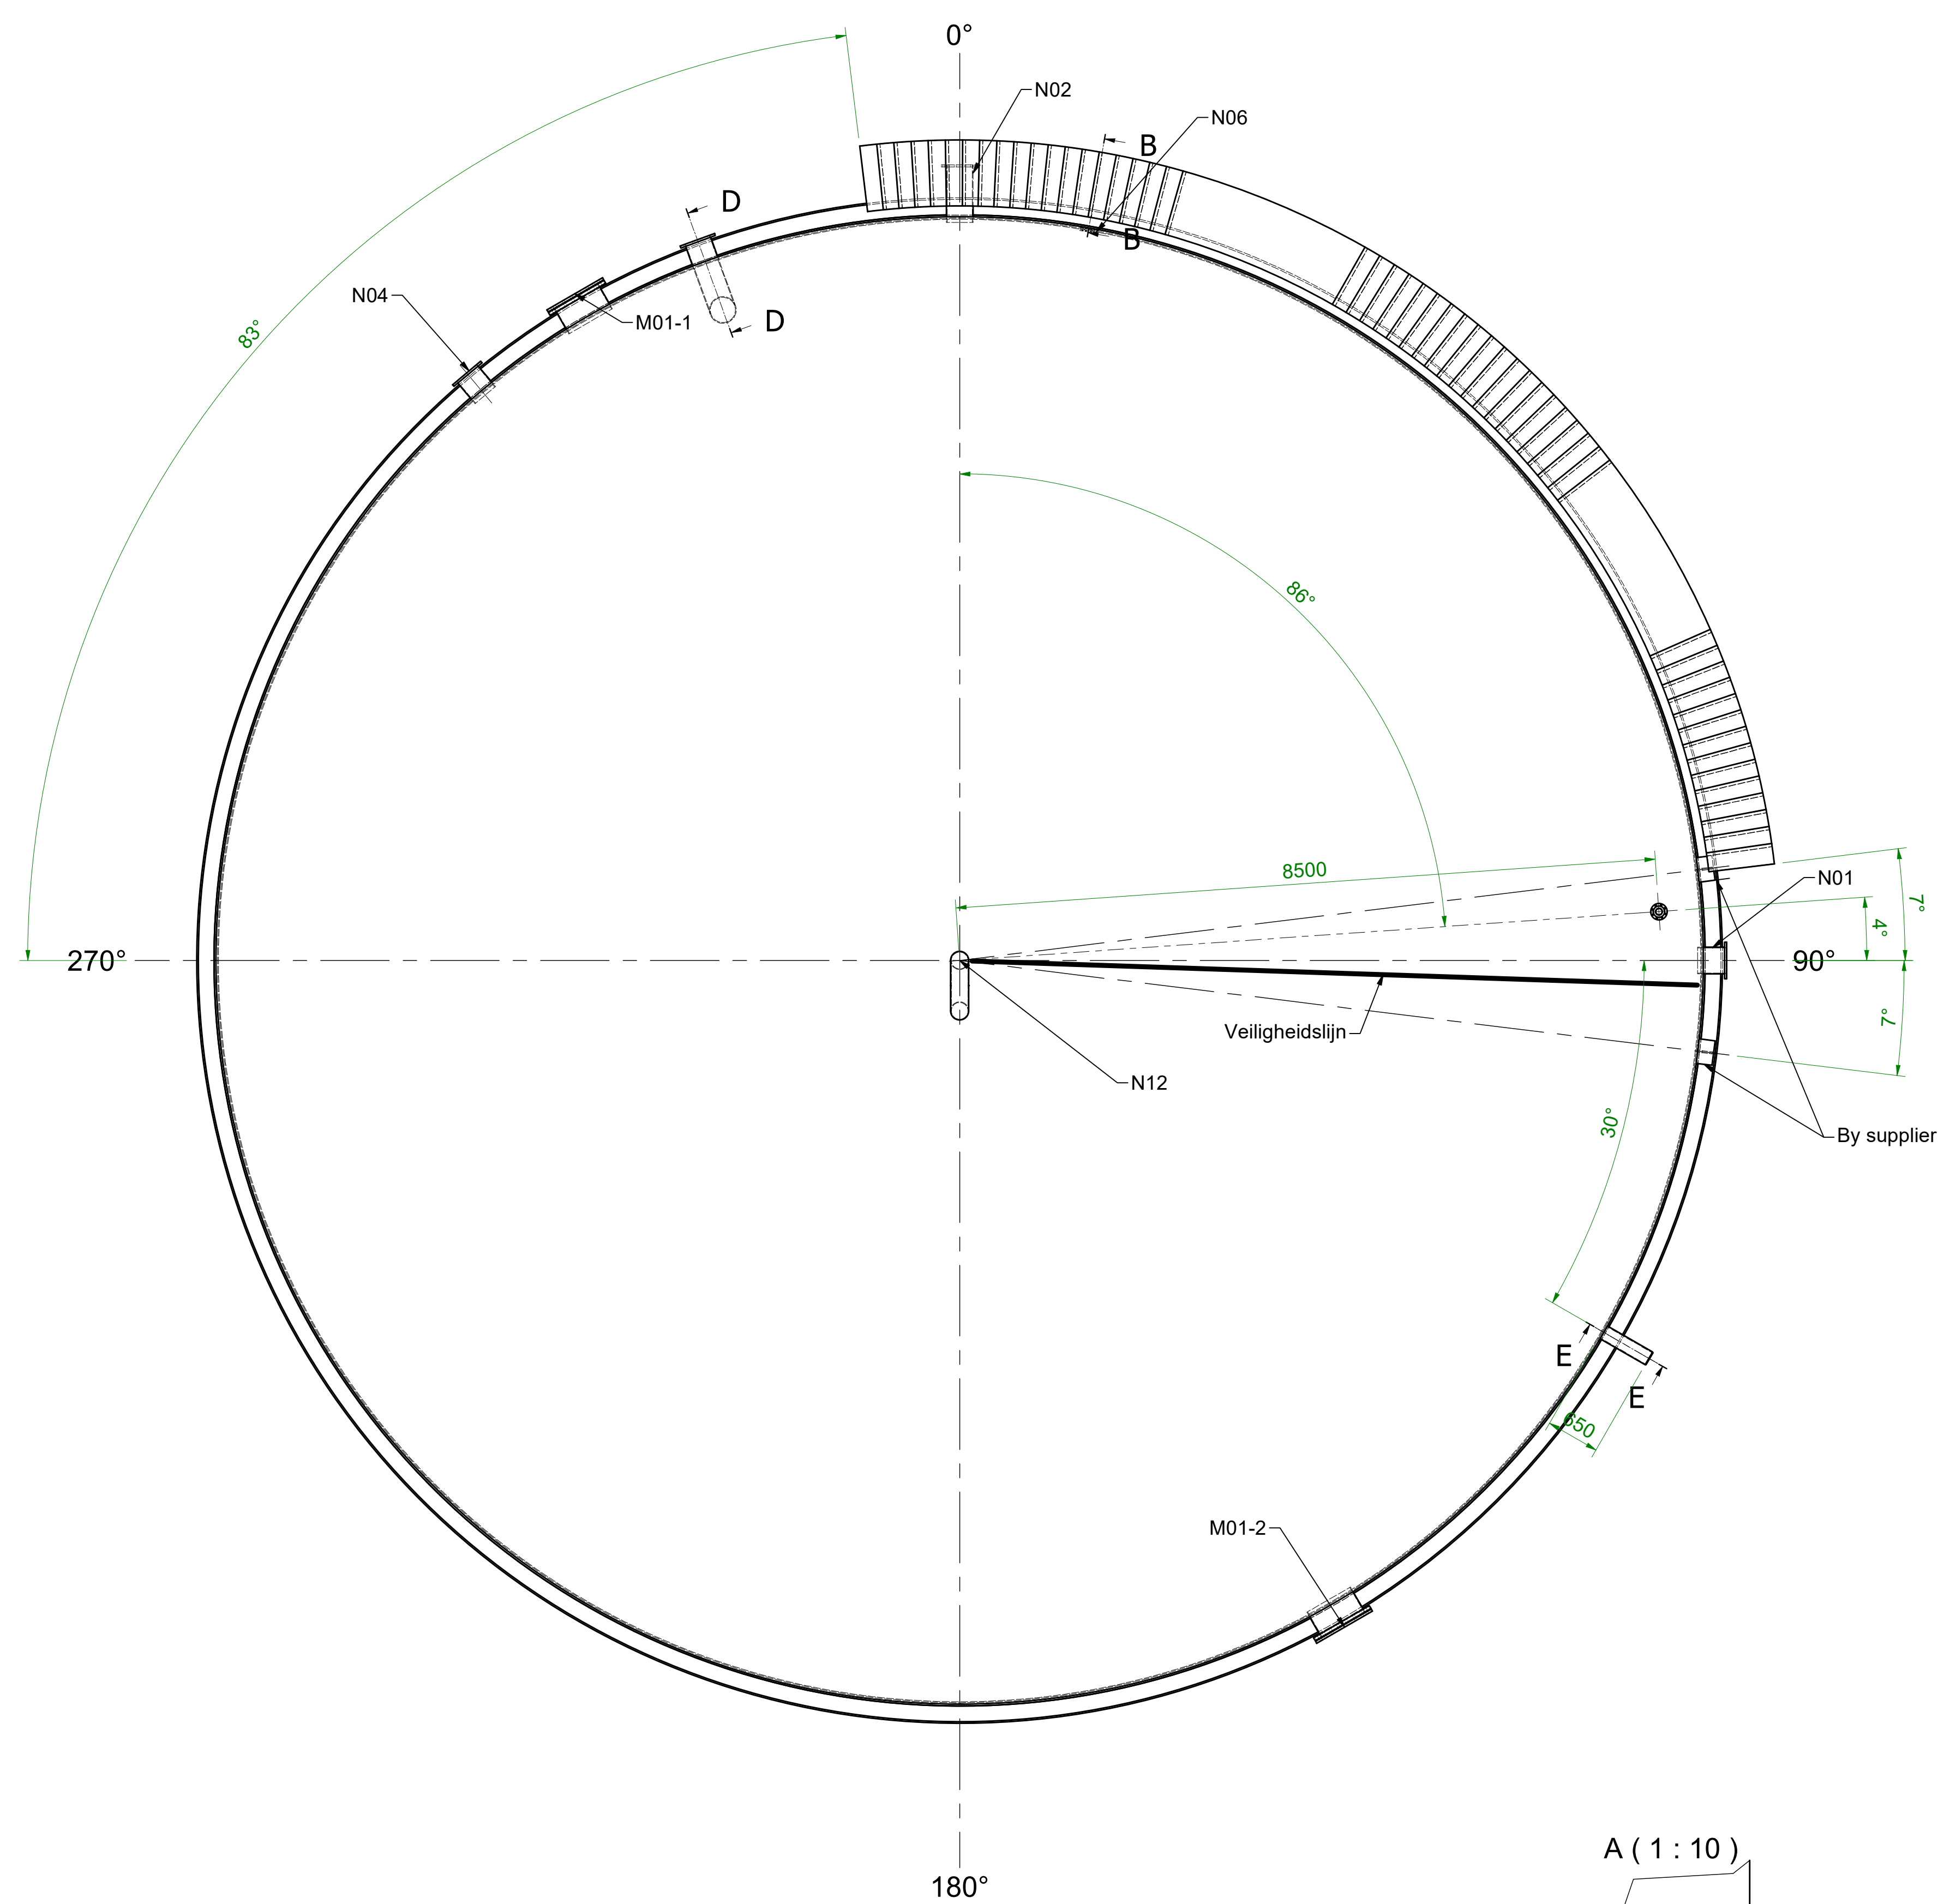
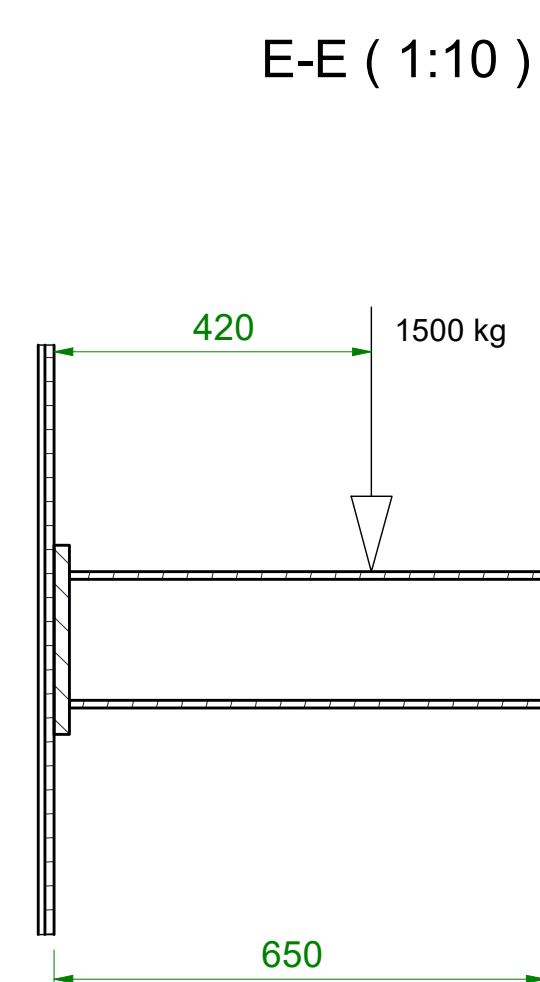
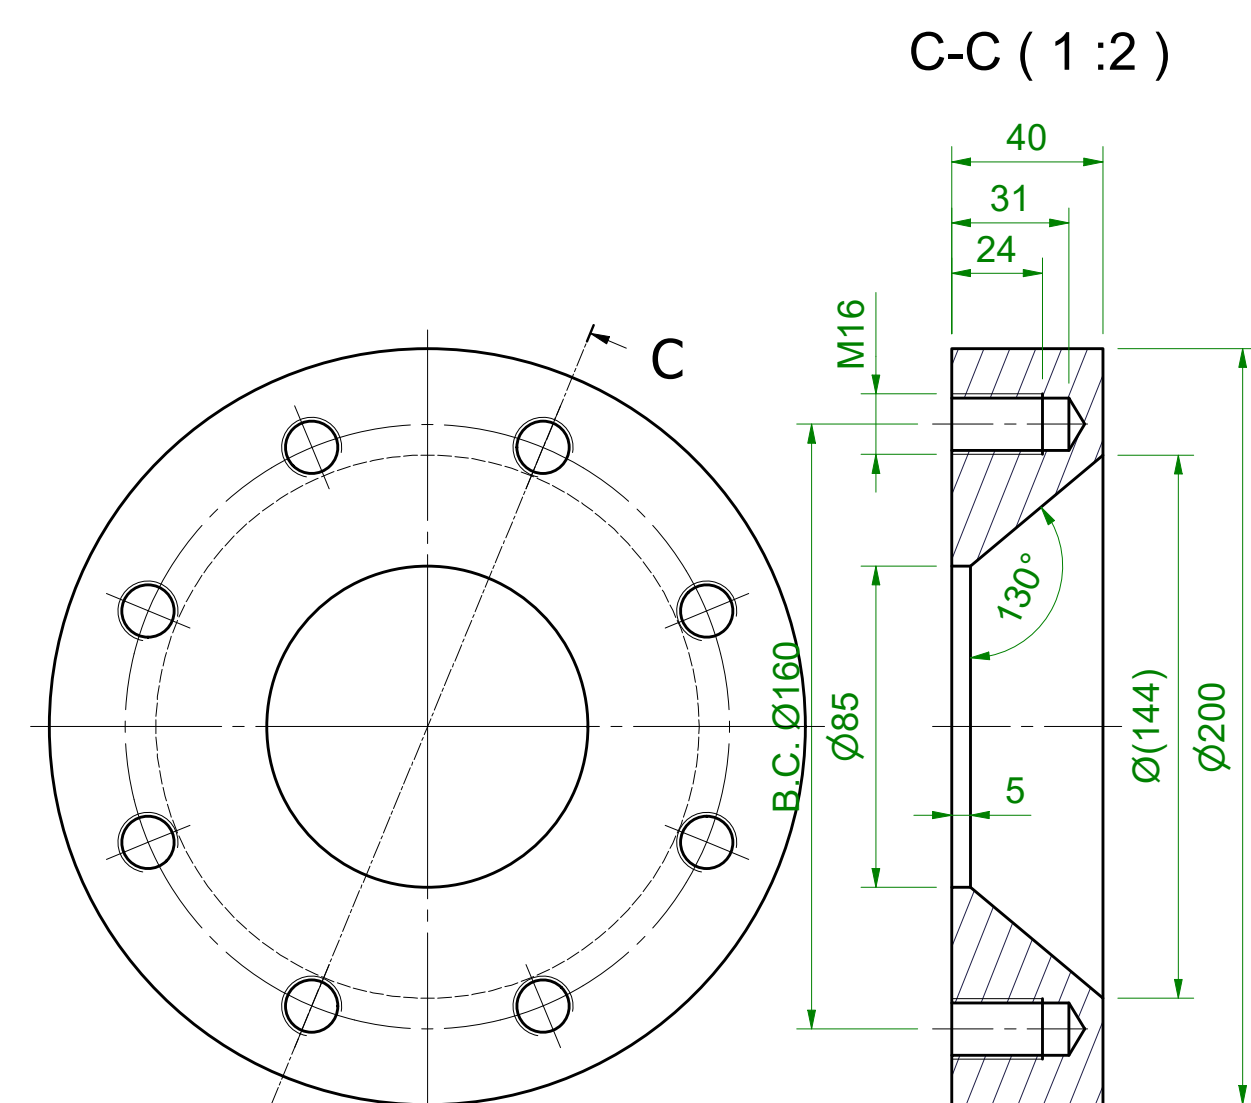
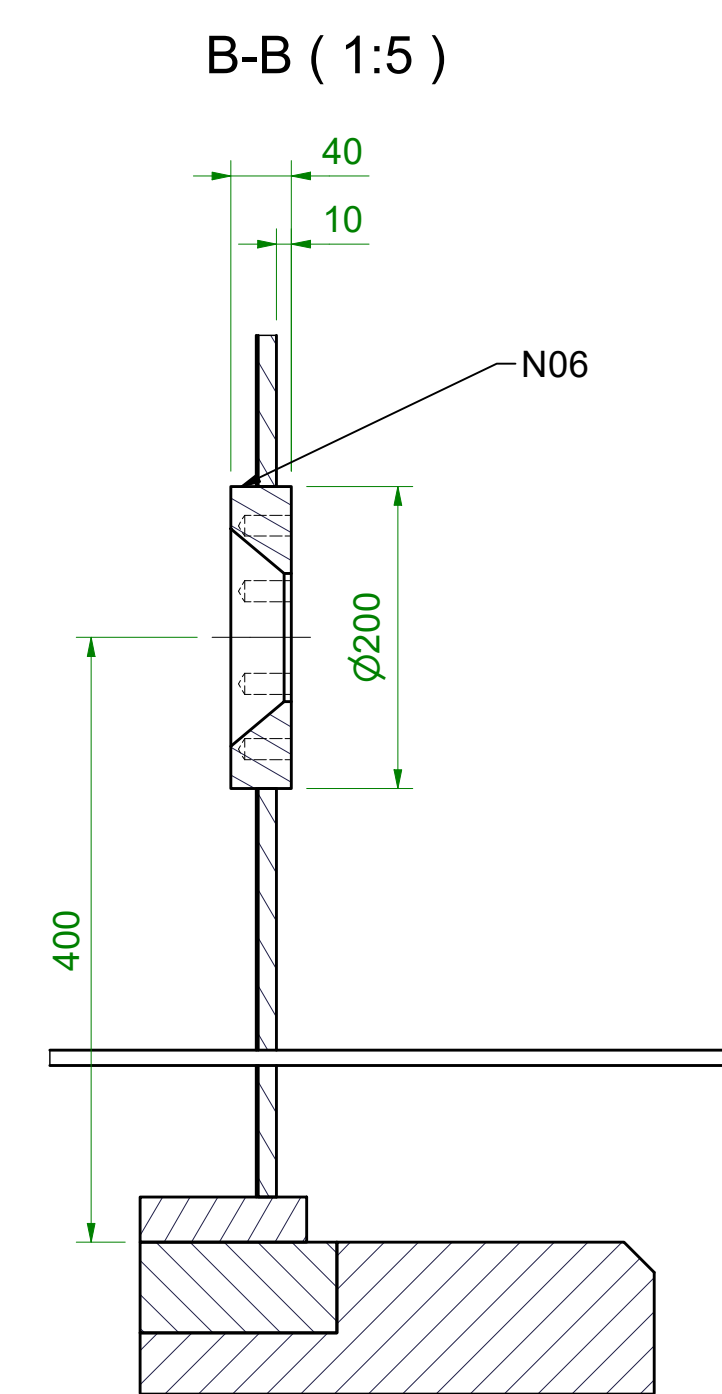


Rev.	Omschrijving	Get.	Datum
0.0	Eerste uitgave	RWE	17-11-2022
0.1	Update	RWE	7-3-2023
0.2	Nozzle N03 aangepast	RWE	14-3-2023
A	For Construction	RWE	25-4-2023

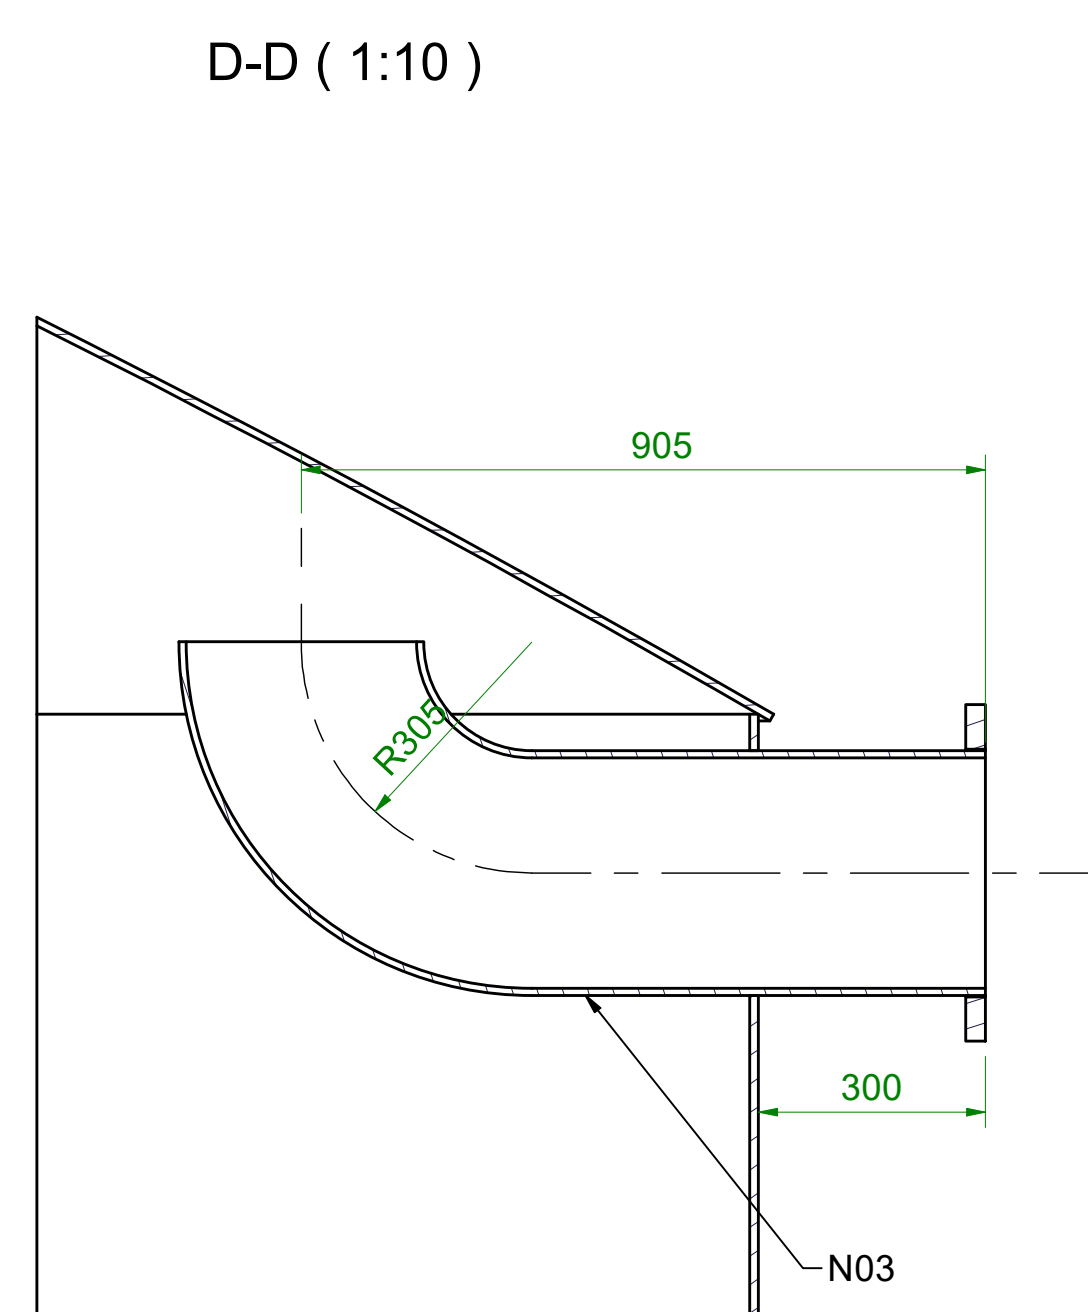

Nozzles							
Nozzle	Qty	Description	DN	PN	Flange	Angle	Elevation
N01	1	Water inlet	300	10	EN1092-1	180	11590
N02	1	Water outlet	300	10	EN1092-1	0	202
N03	1	Overflow	300	10	EN1092-1	350	11790
N04	1	Spare	300	10	EN1092-1	320	750
N05	1	Instrument Nozzle Radar	80	10	EN1092-1	86	12600
N06	1	Instrument Nozzle L/S	80	10	EN1092-1	35	400
N12	1	Relaxation	200	10	EN1092-1	0	Top
M01-1	1	Manhole	600	-	EN1092-1	330	1100
M01-2	1	Manhole	600	-	EN1092-1	150	1100

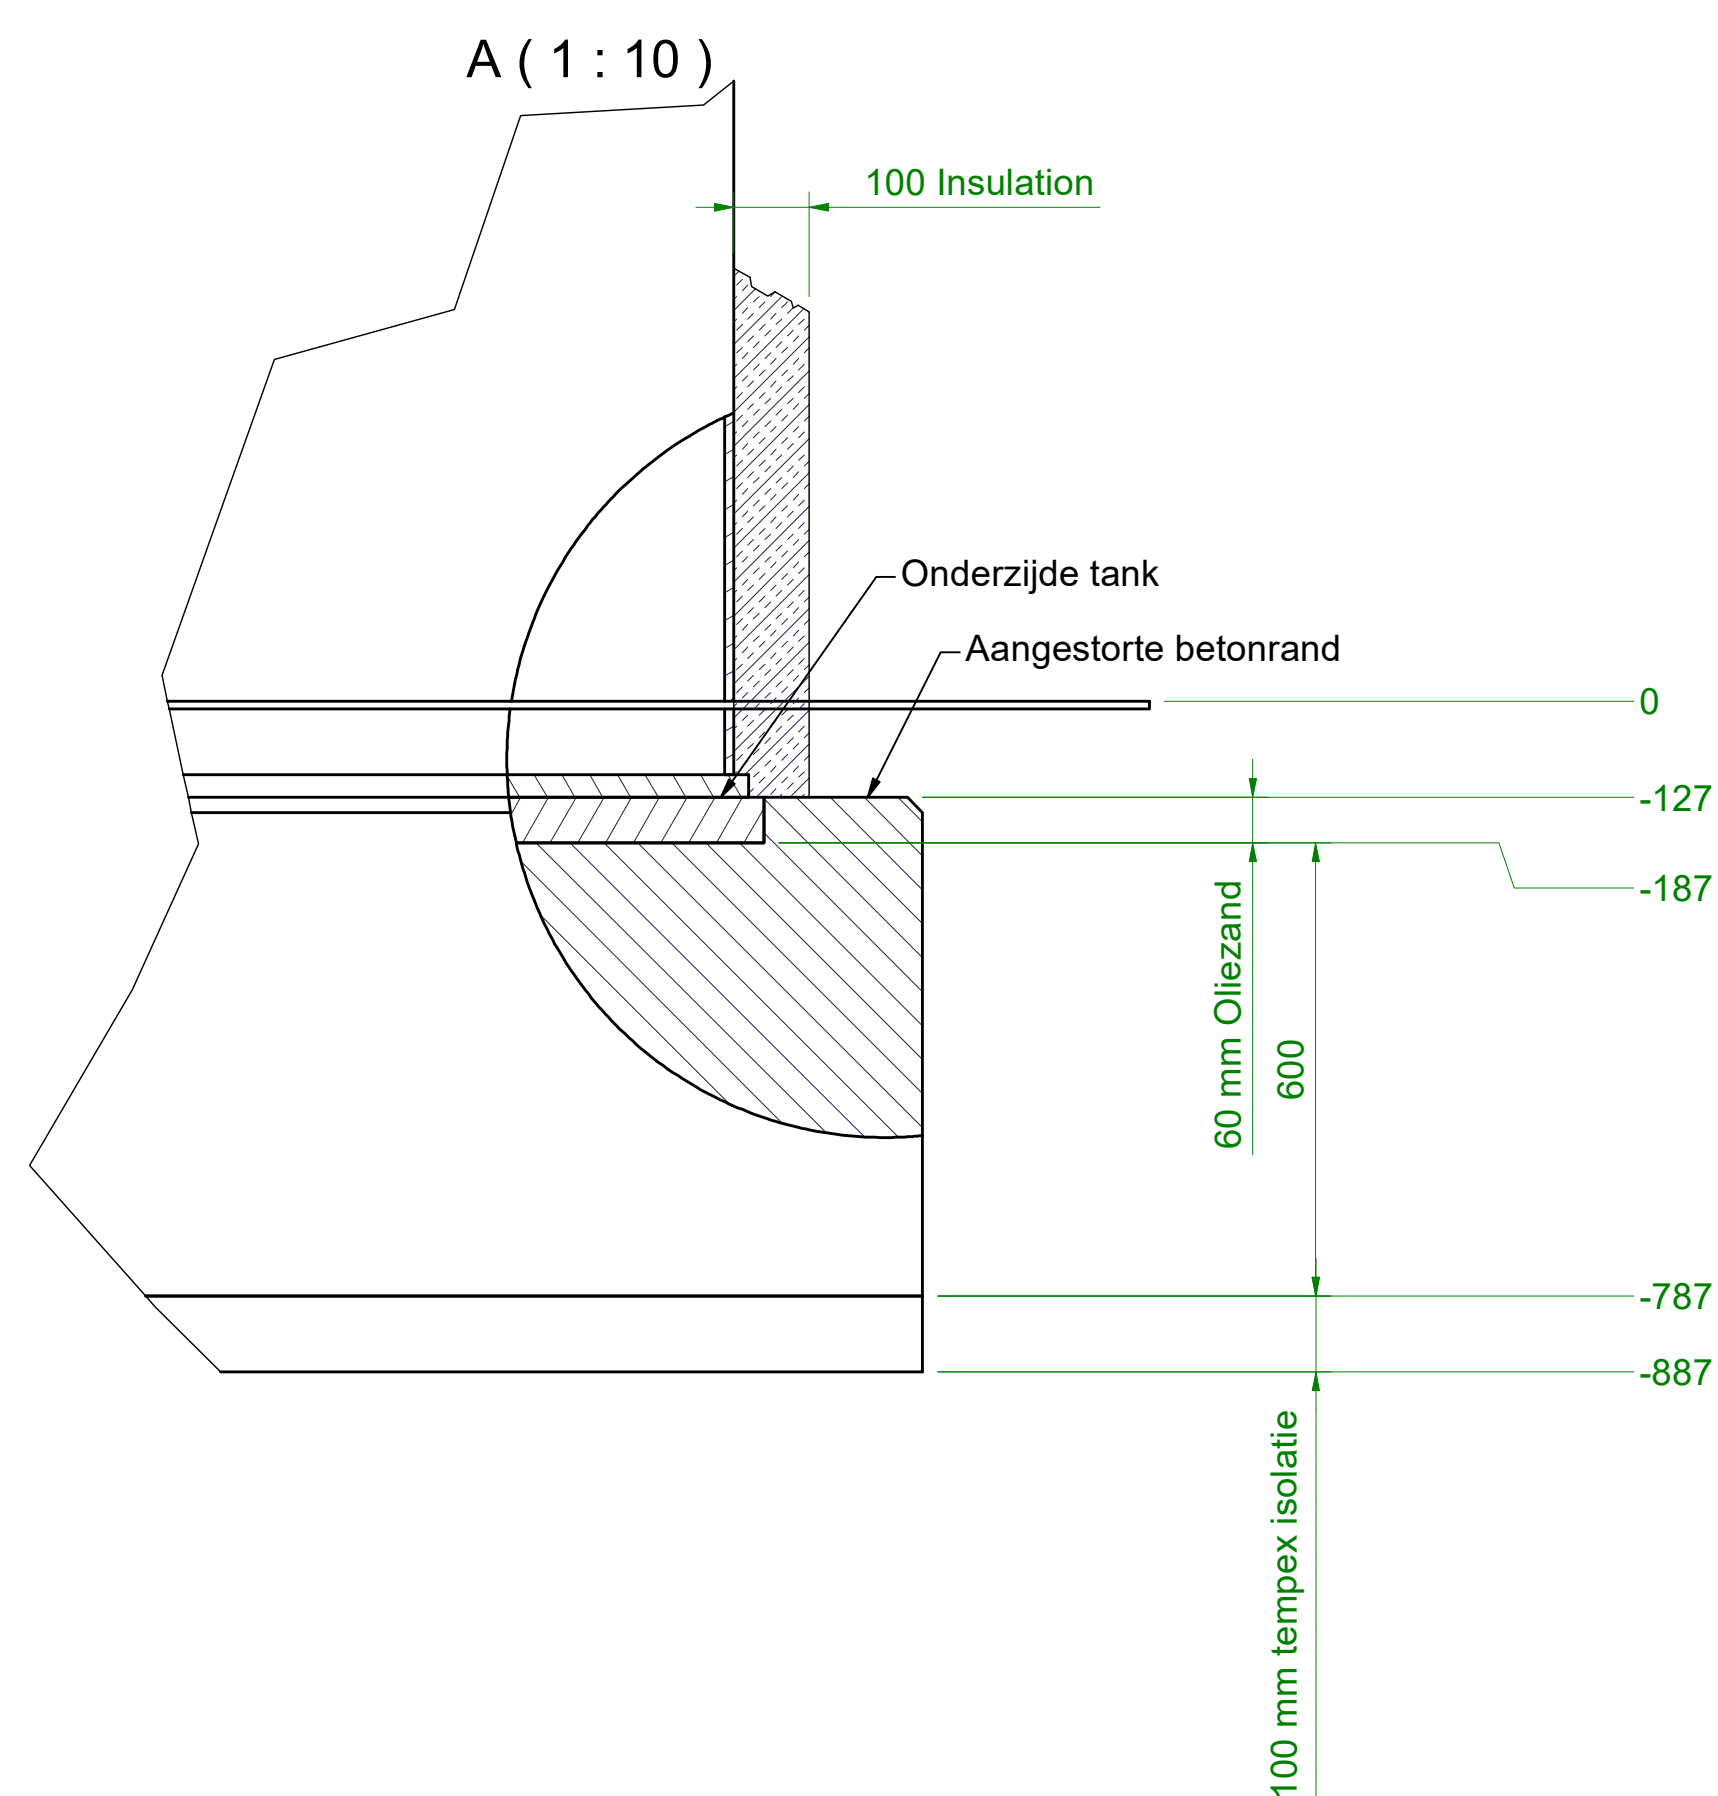

Omschrijving: Voedingswatertank 01 NZ Hoendiep Opstellingstekening Hoogtes + nozzle posities			
Opmerkingen:		Status: For Construction	
Getekend:	RWE	17-11-2022	Discipline: WTB
Gezien:			Project nr.: V2248
Gecontroleerd:			Formaat: A0
			Schaal: 1:10
		Tekening nr.:	BLAD 1 VAN 1
 Cosun Beet COMPANY		1-38091 Rev.: <u>A</u> 25-4-2023	