

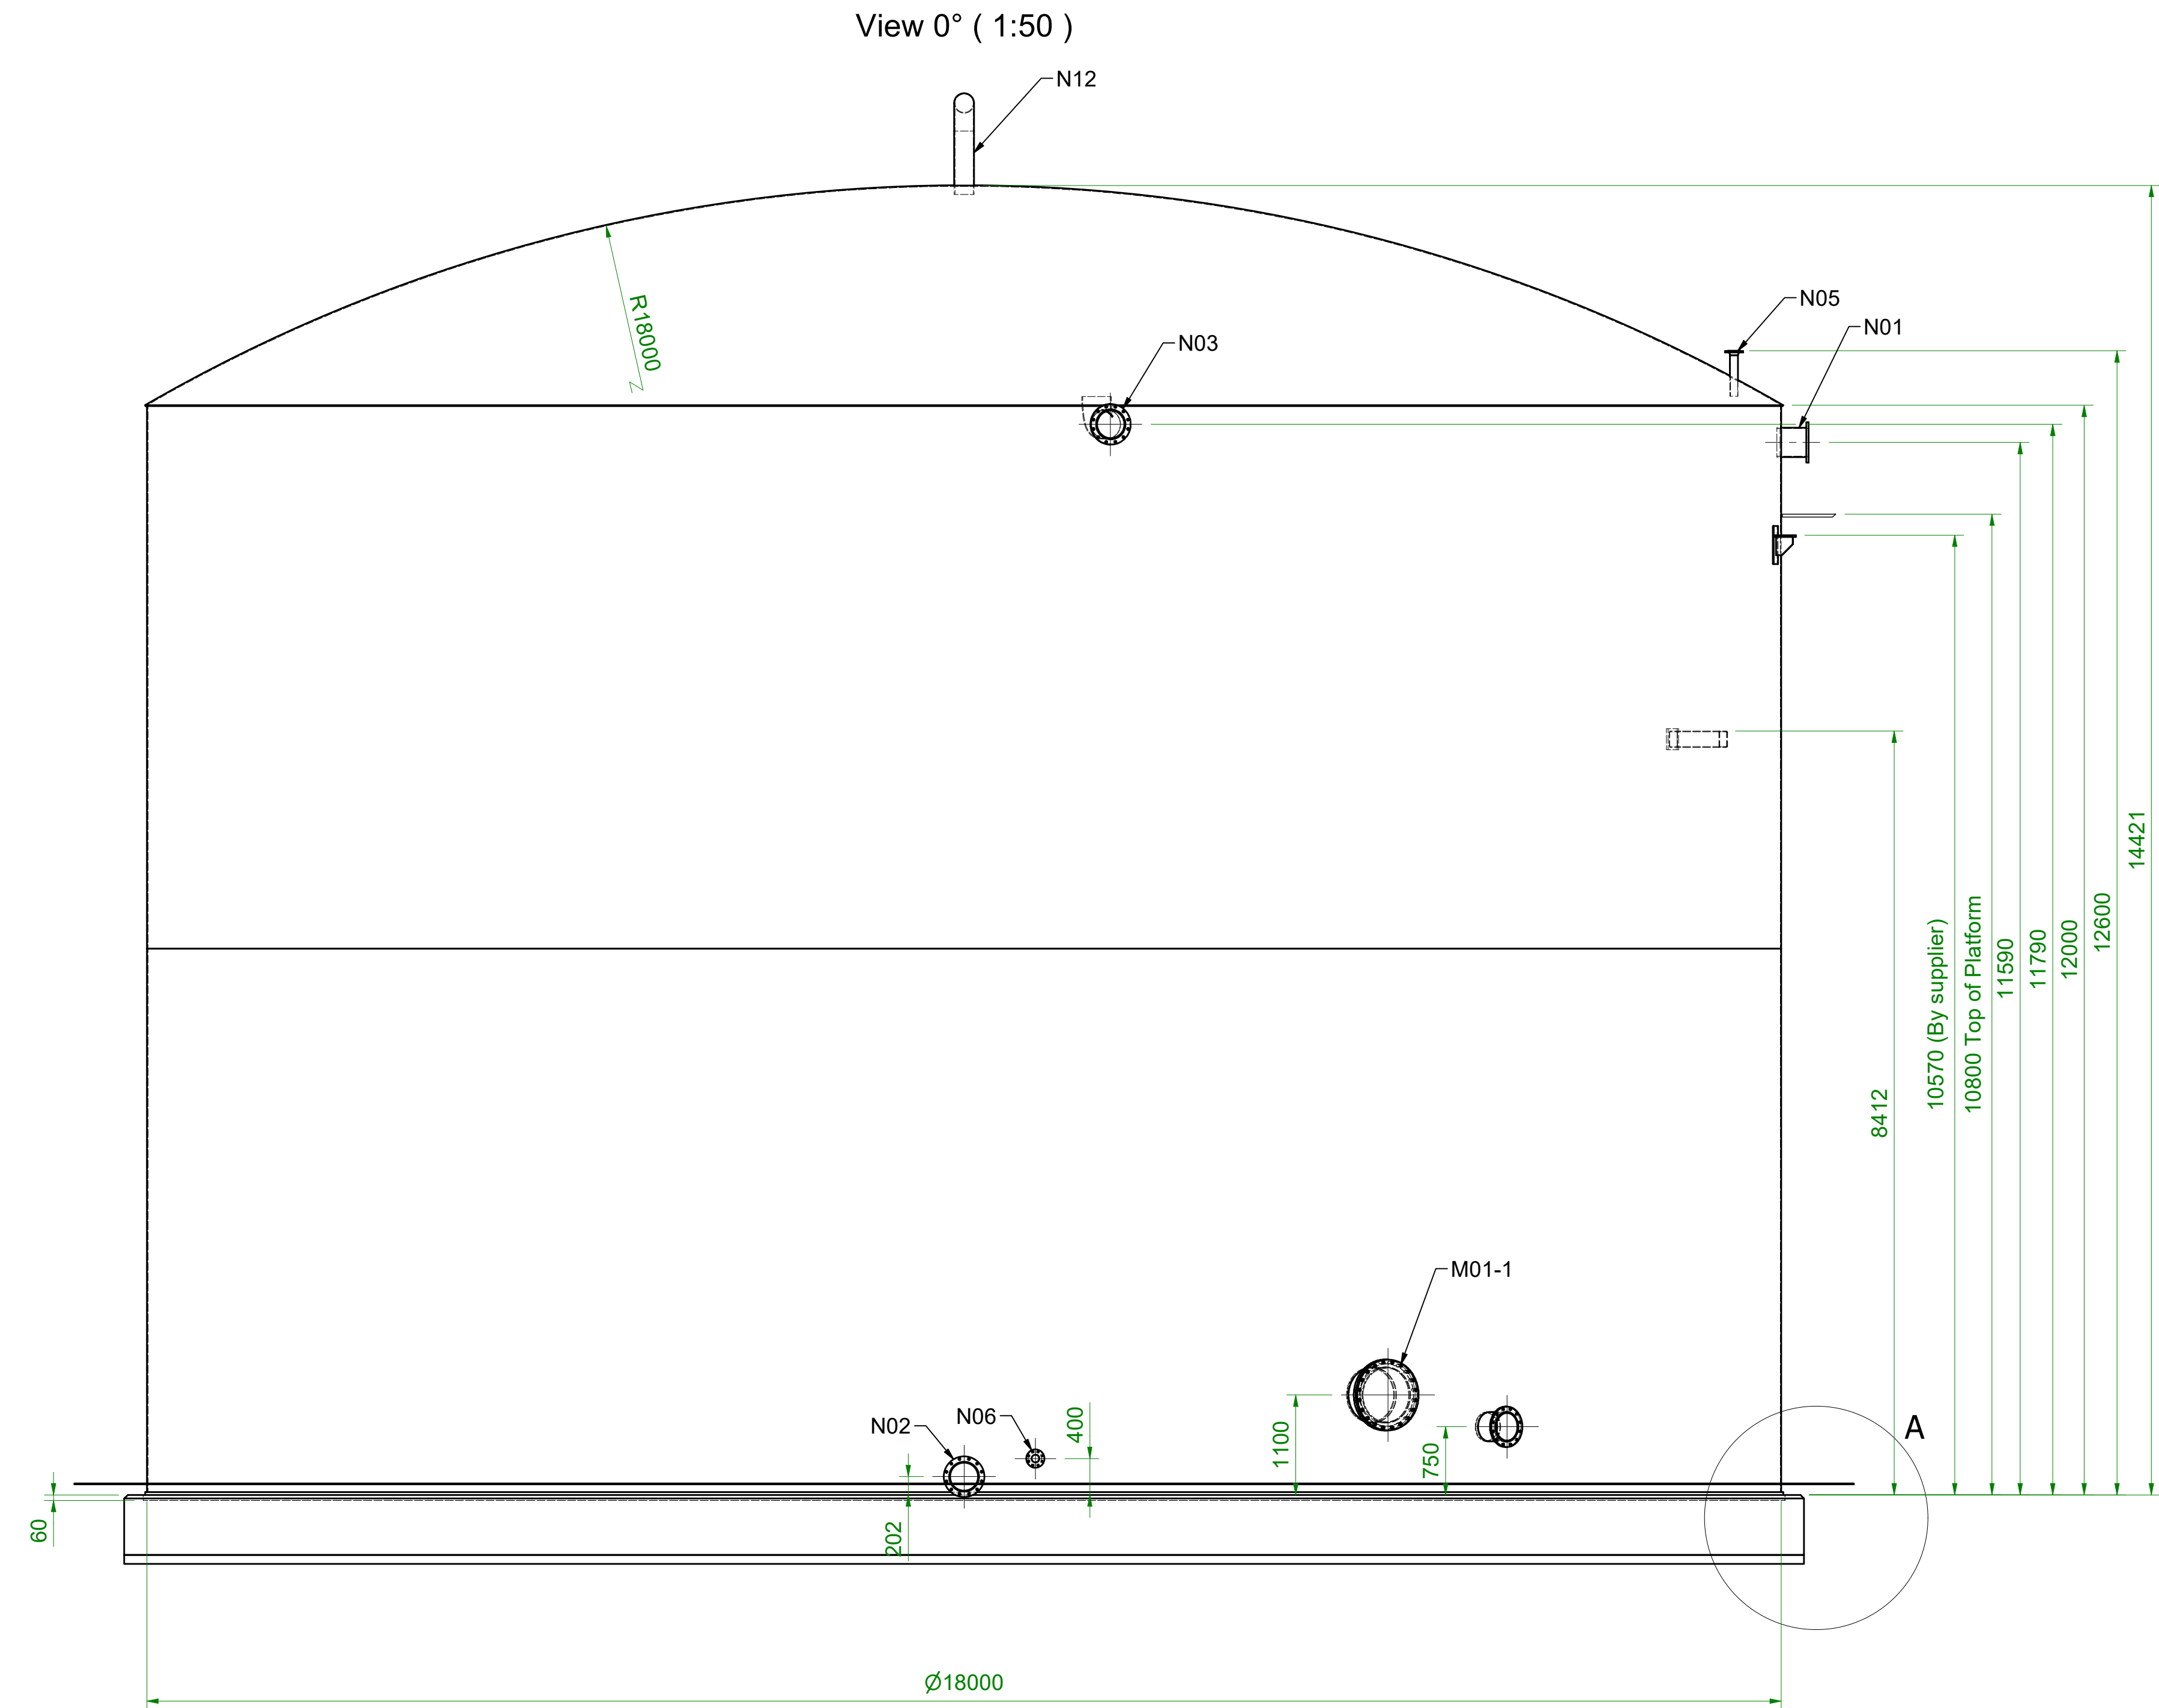
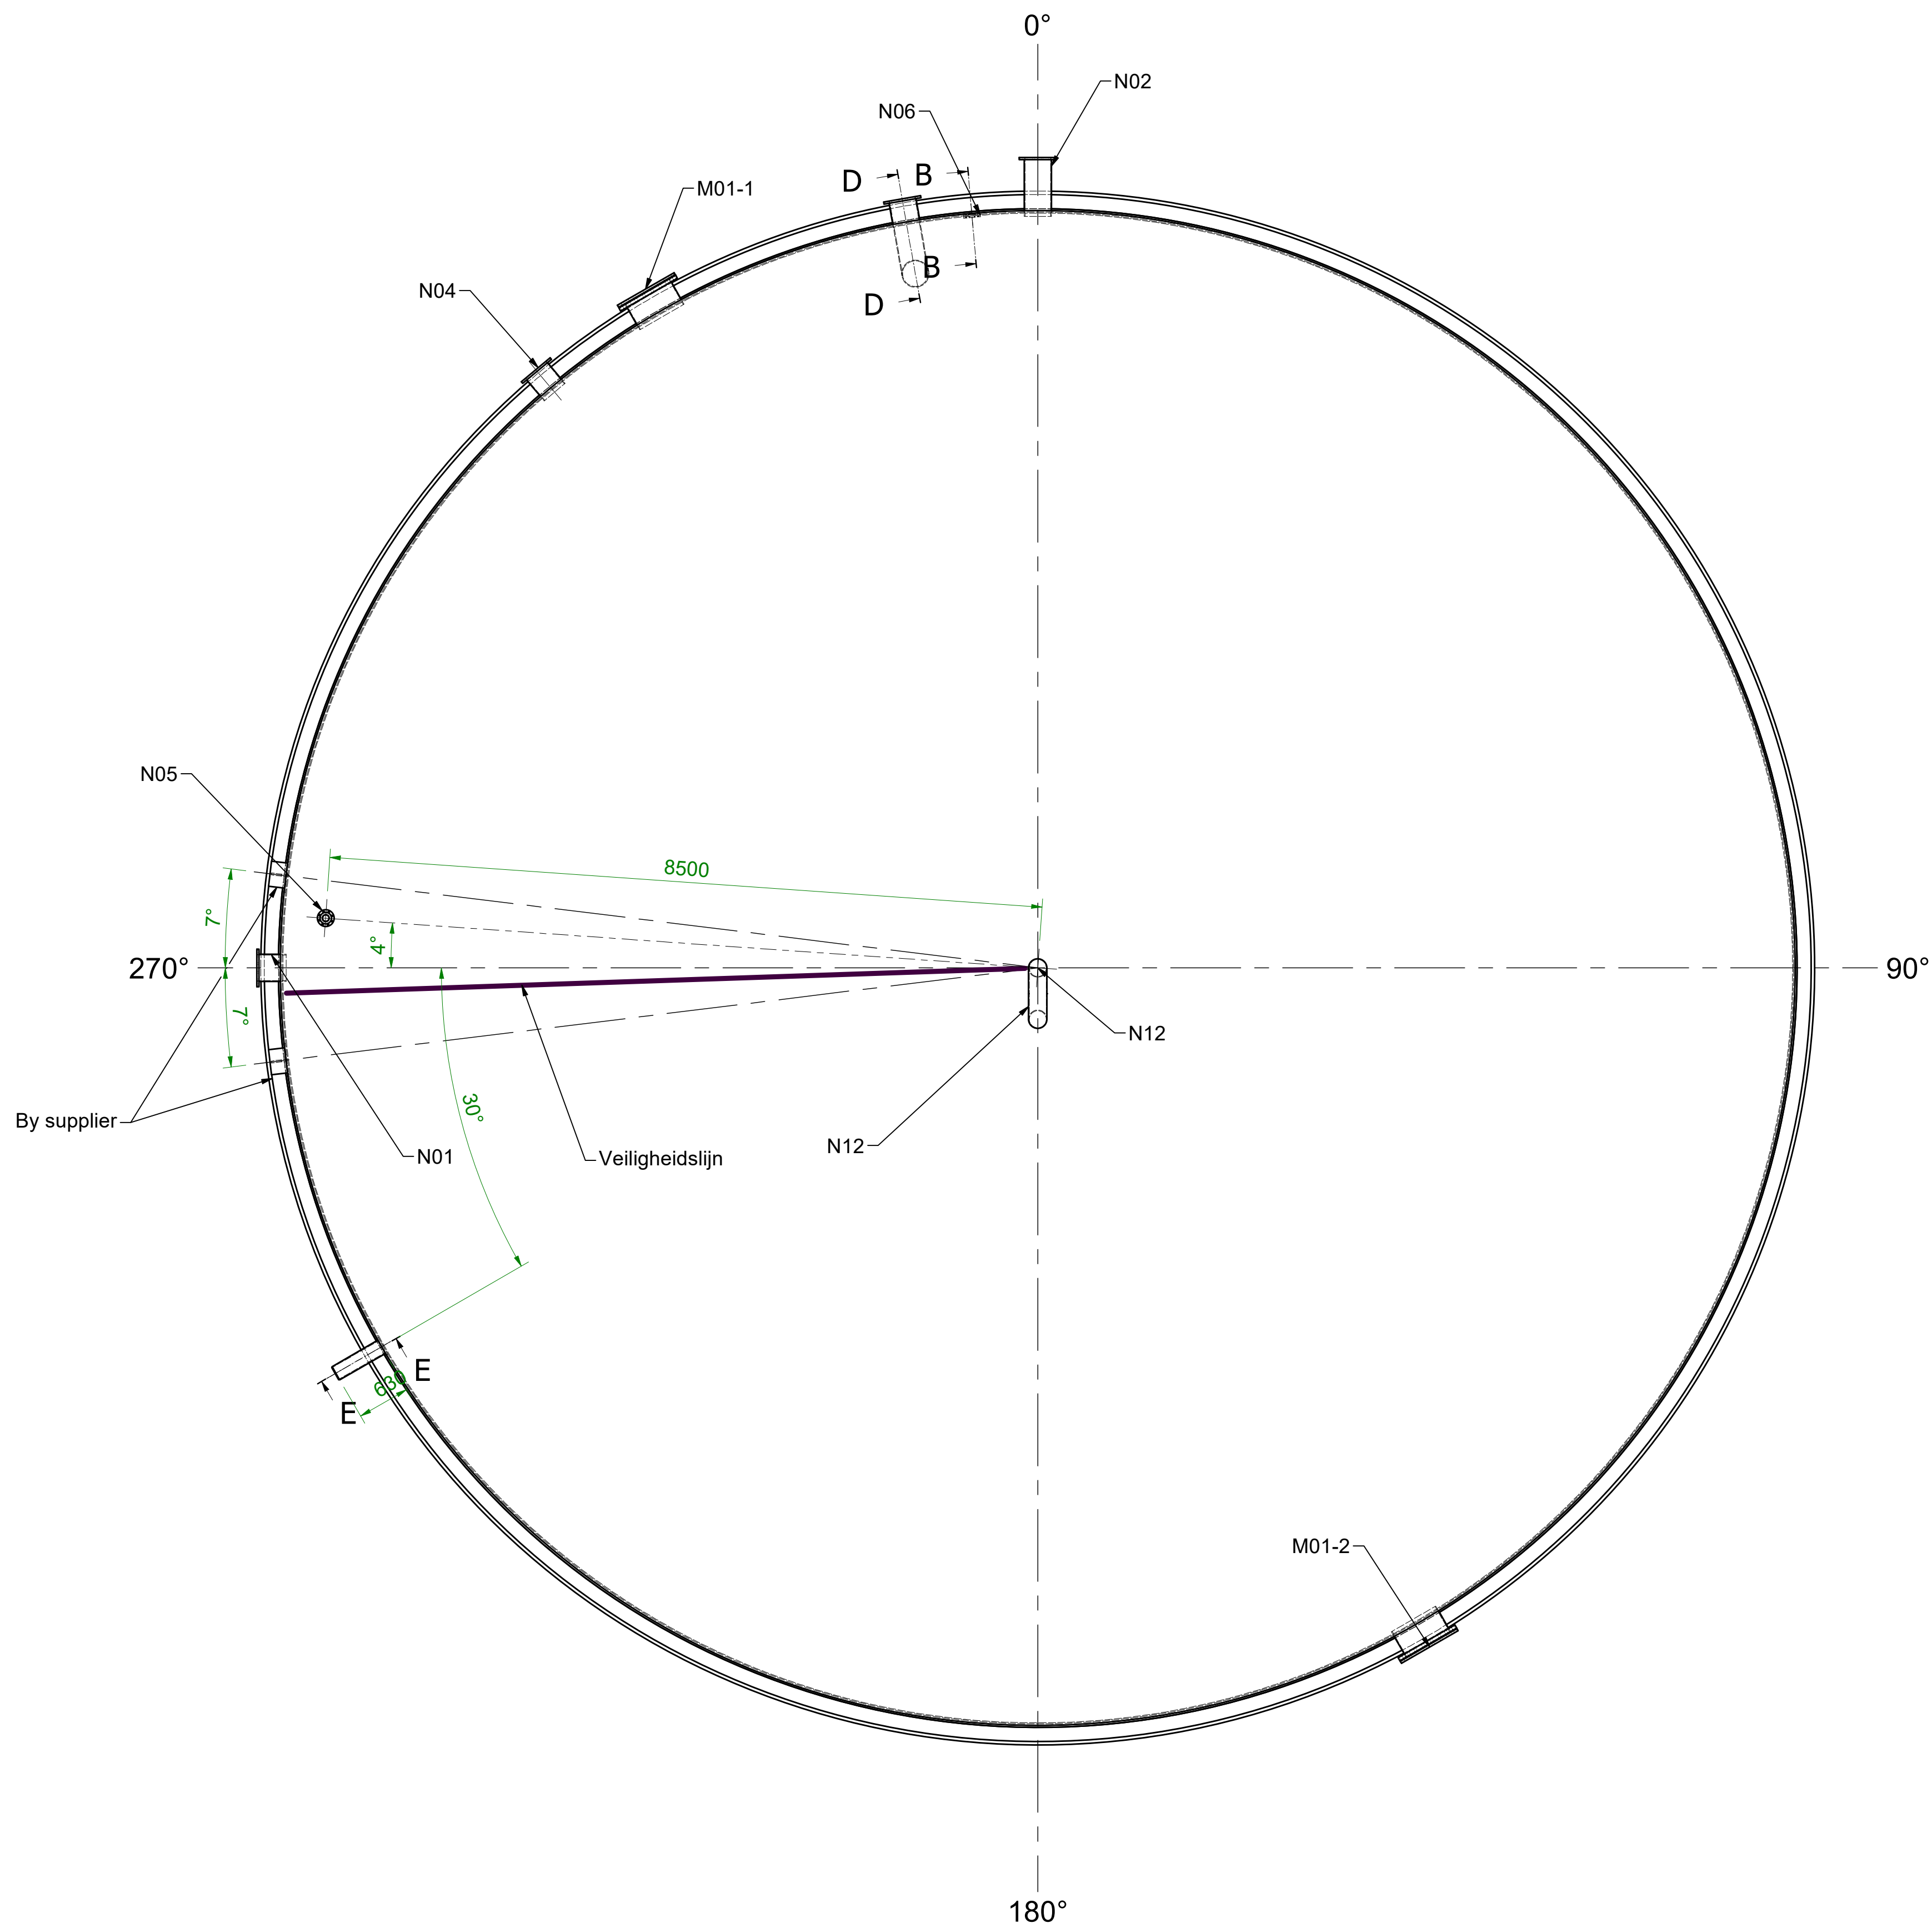
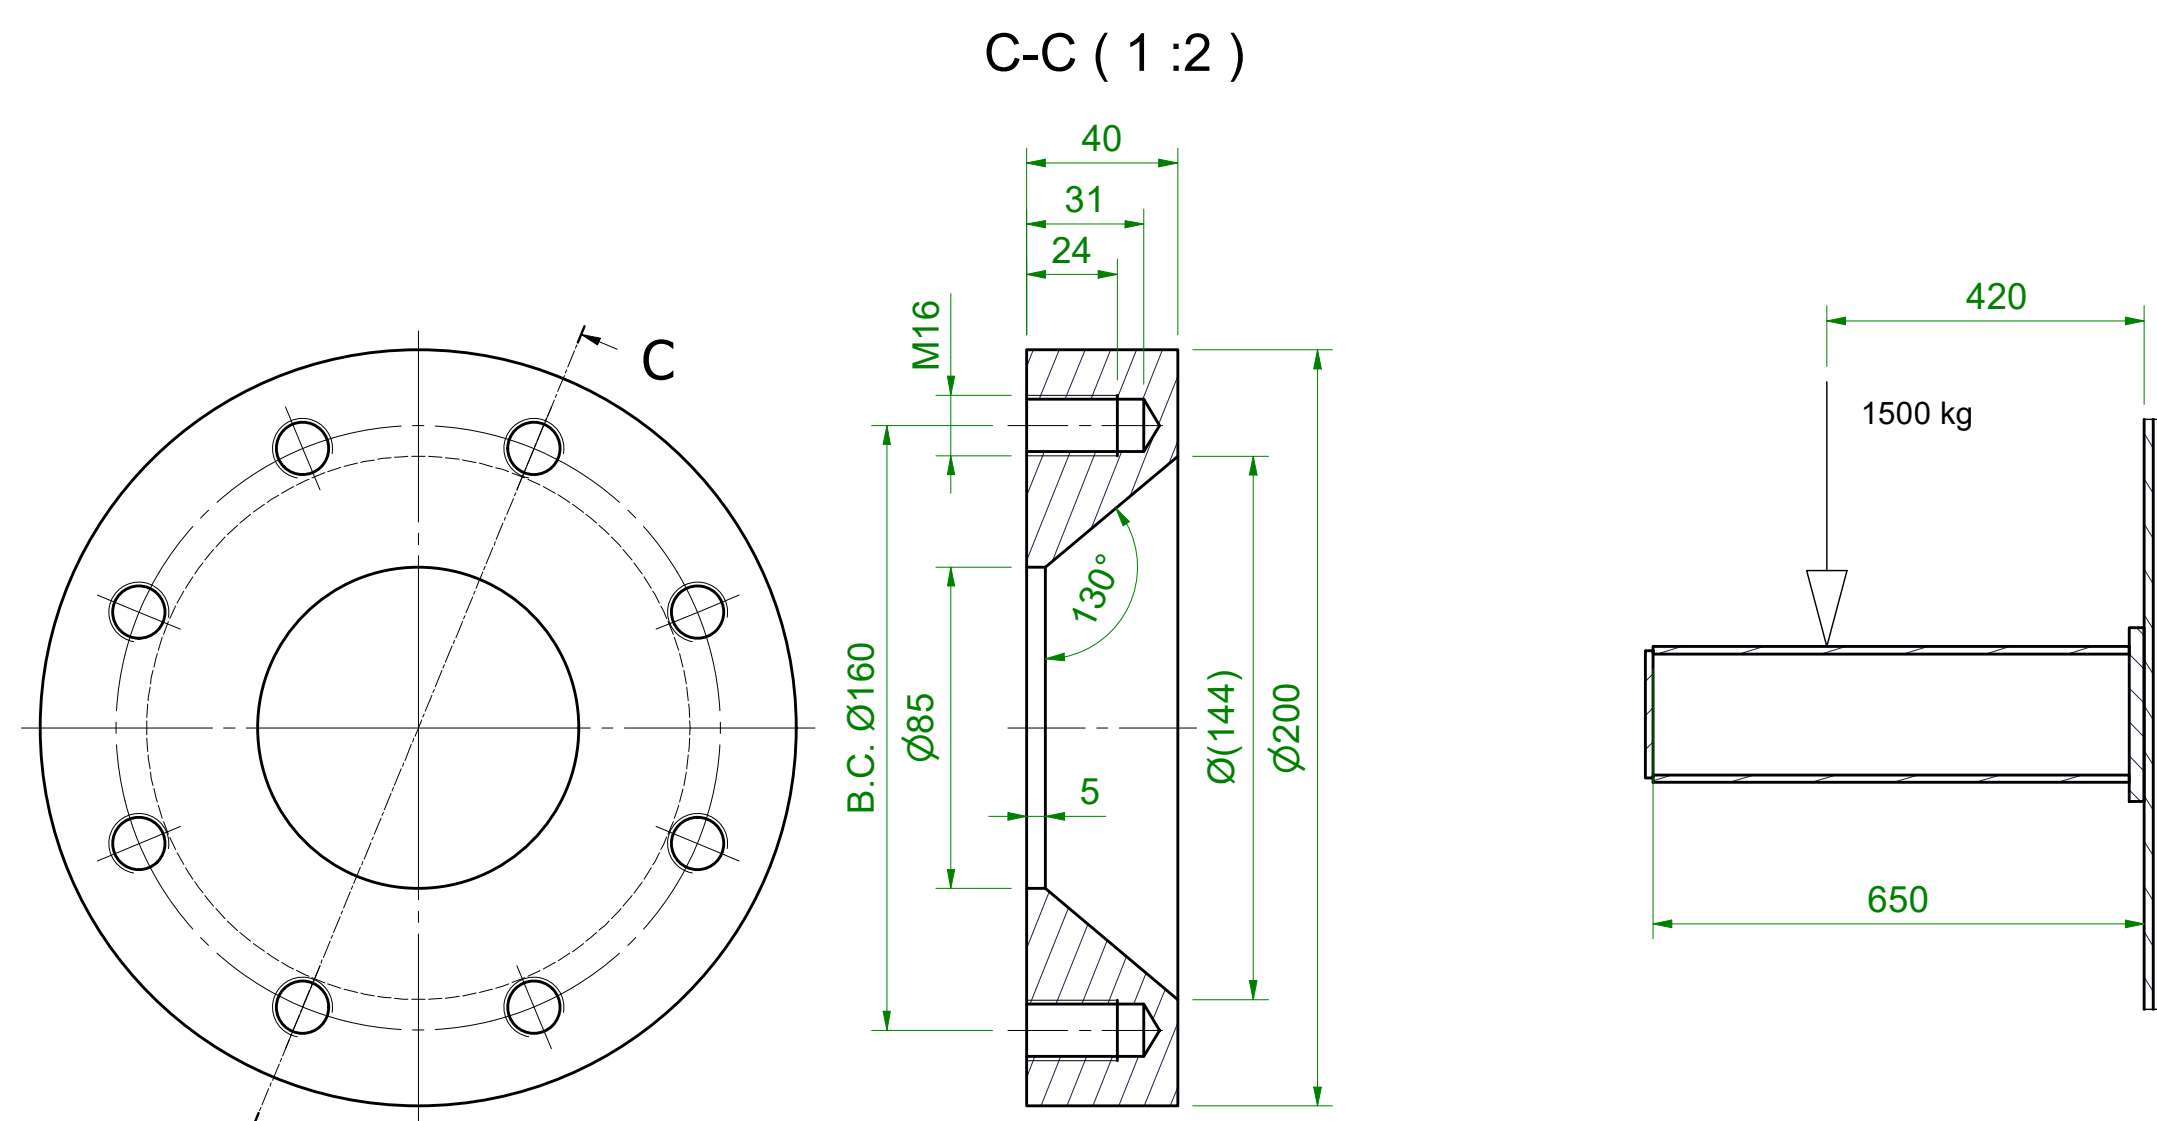
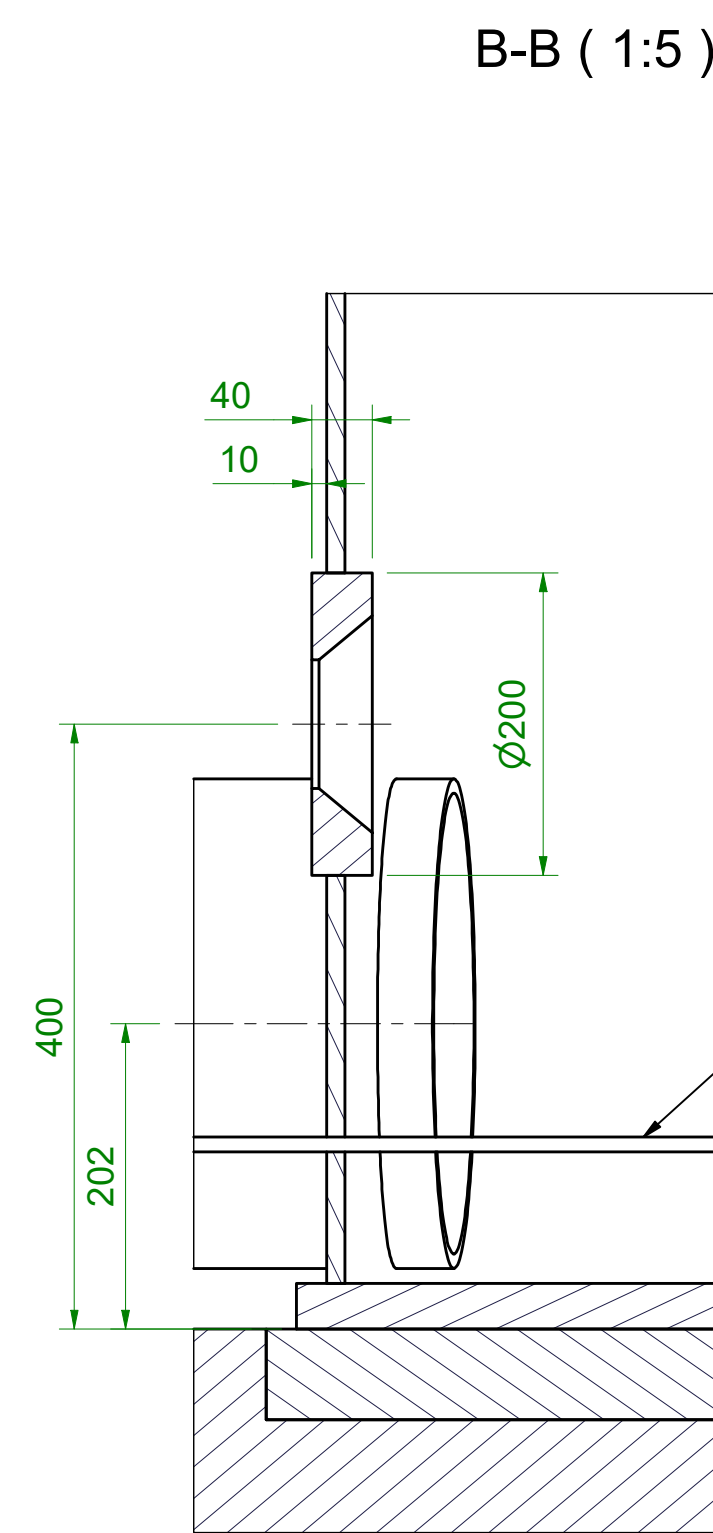


Rev.	Omschrijving	Get.	Datum
0.0	Eerste uitgave	RWE	17-11-2022
0.1	Update	RWE	7-3-2023
0.2	Nozzle N03 aangepast	RWE	14-3-2023
A	For Construction	RWE	25-4-2023

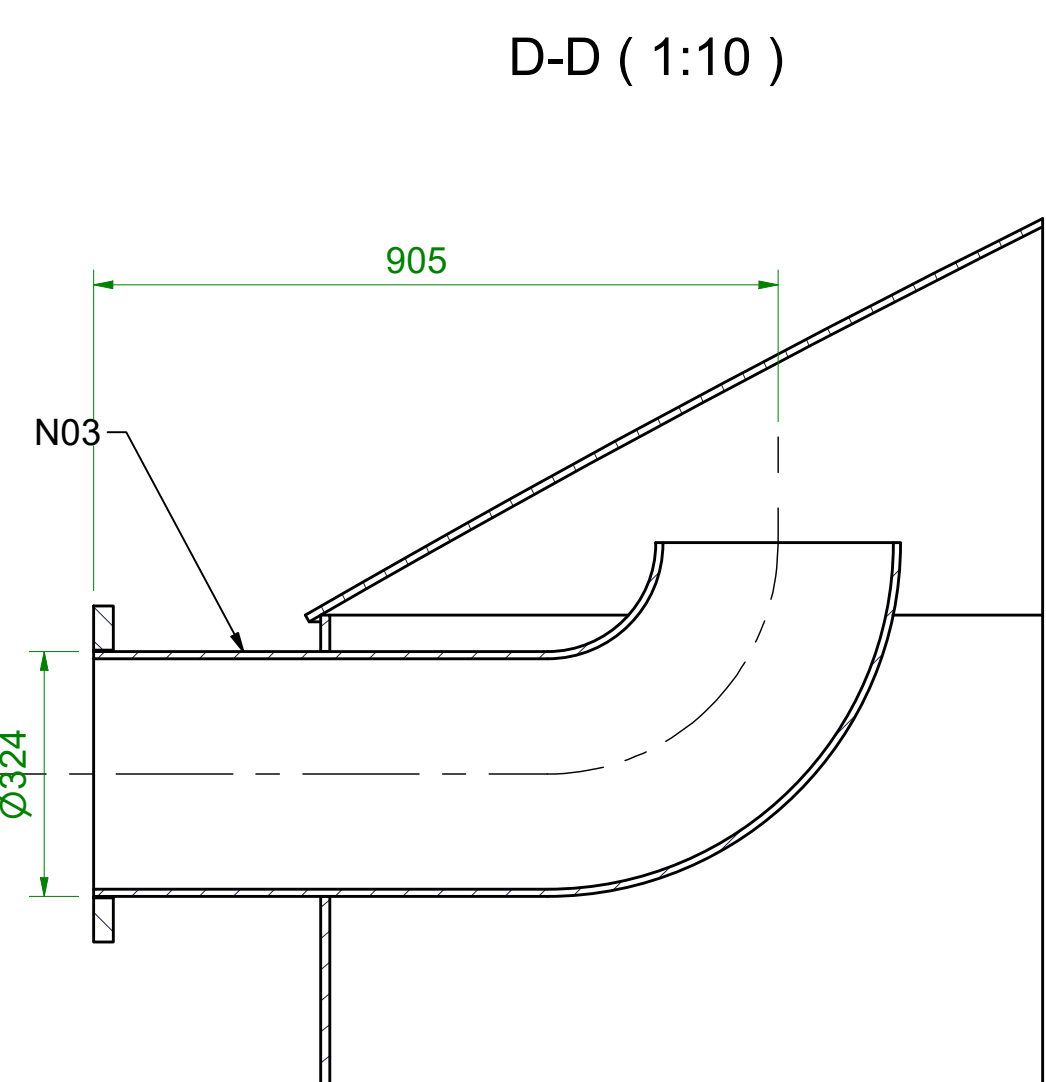

E-E (1:10)

Nozzle	Qty	Description	DN	PN	Flange	Angle	Elevation
N01	1	Water inlet	300	10	EN1092-1	180	11590
N02	1	Water outlet	300	10	EN1092-1	0	202
N03	1	Overflow	300	10	EN1092-1	350	11790
N04	1	Spare	300	10	EN1092-1	320	750
N05	1	Instrument Nozzle Radar	80	10	EN1092-1	274	11600
N06	1	Instrument Nozzle LS	80	40	-	355	400
N12	1	Relaxation	200	10	EN1092-1	0	Top
M01-1	1	Manhole	600	-	EN1092-1	330	1100
M01-2	1	Manhole	600	-	EN1092-1	150	1100

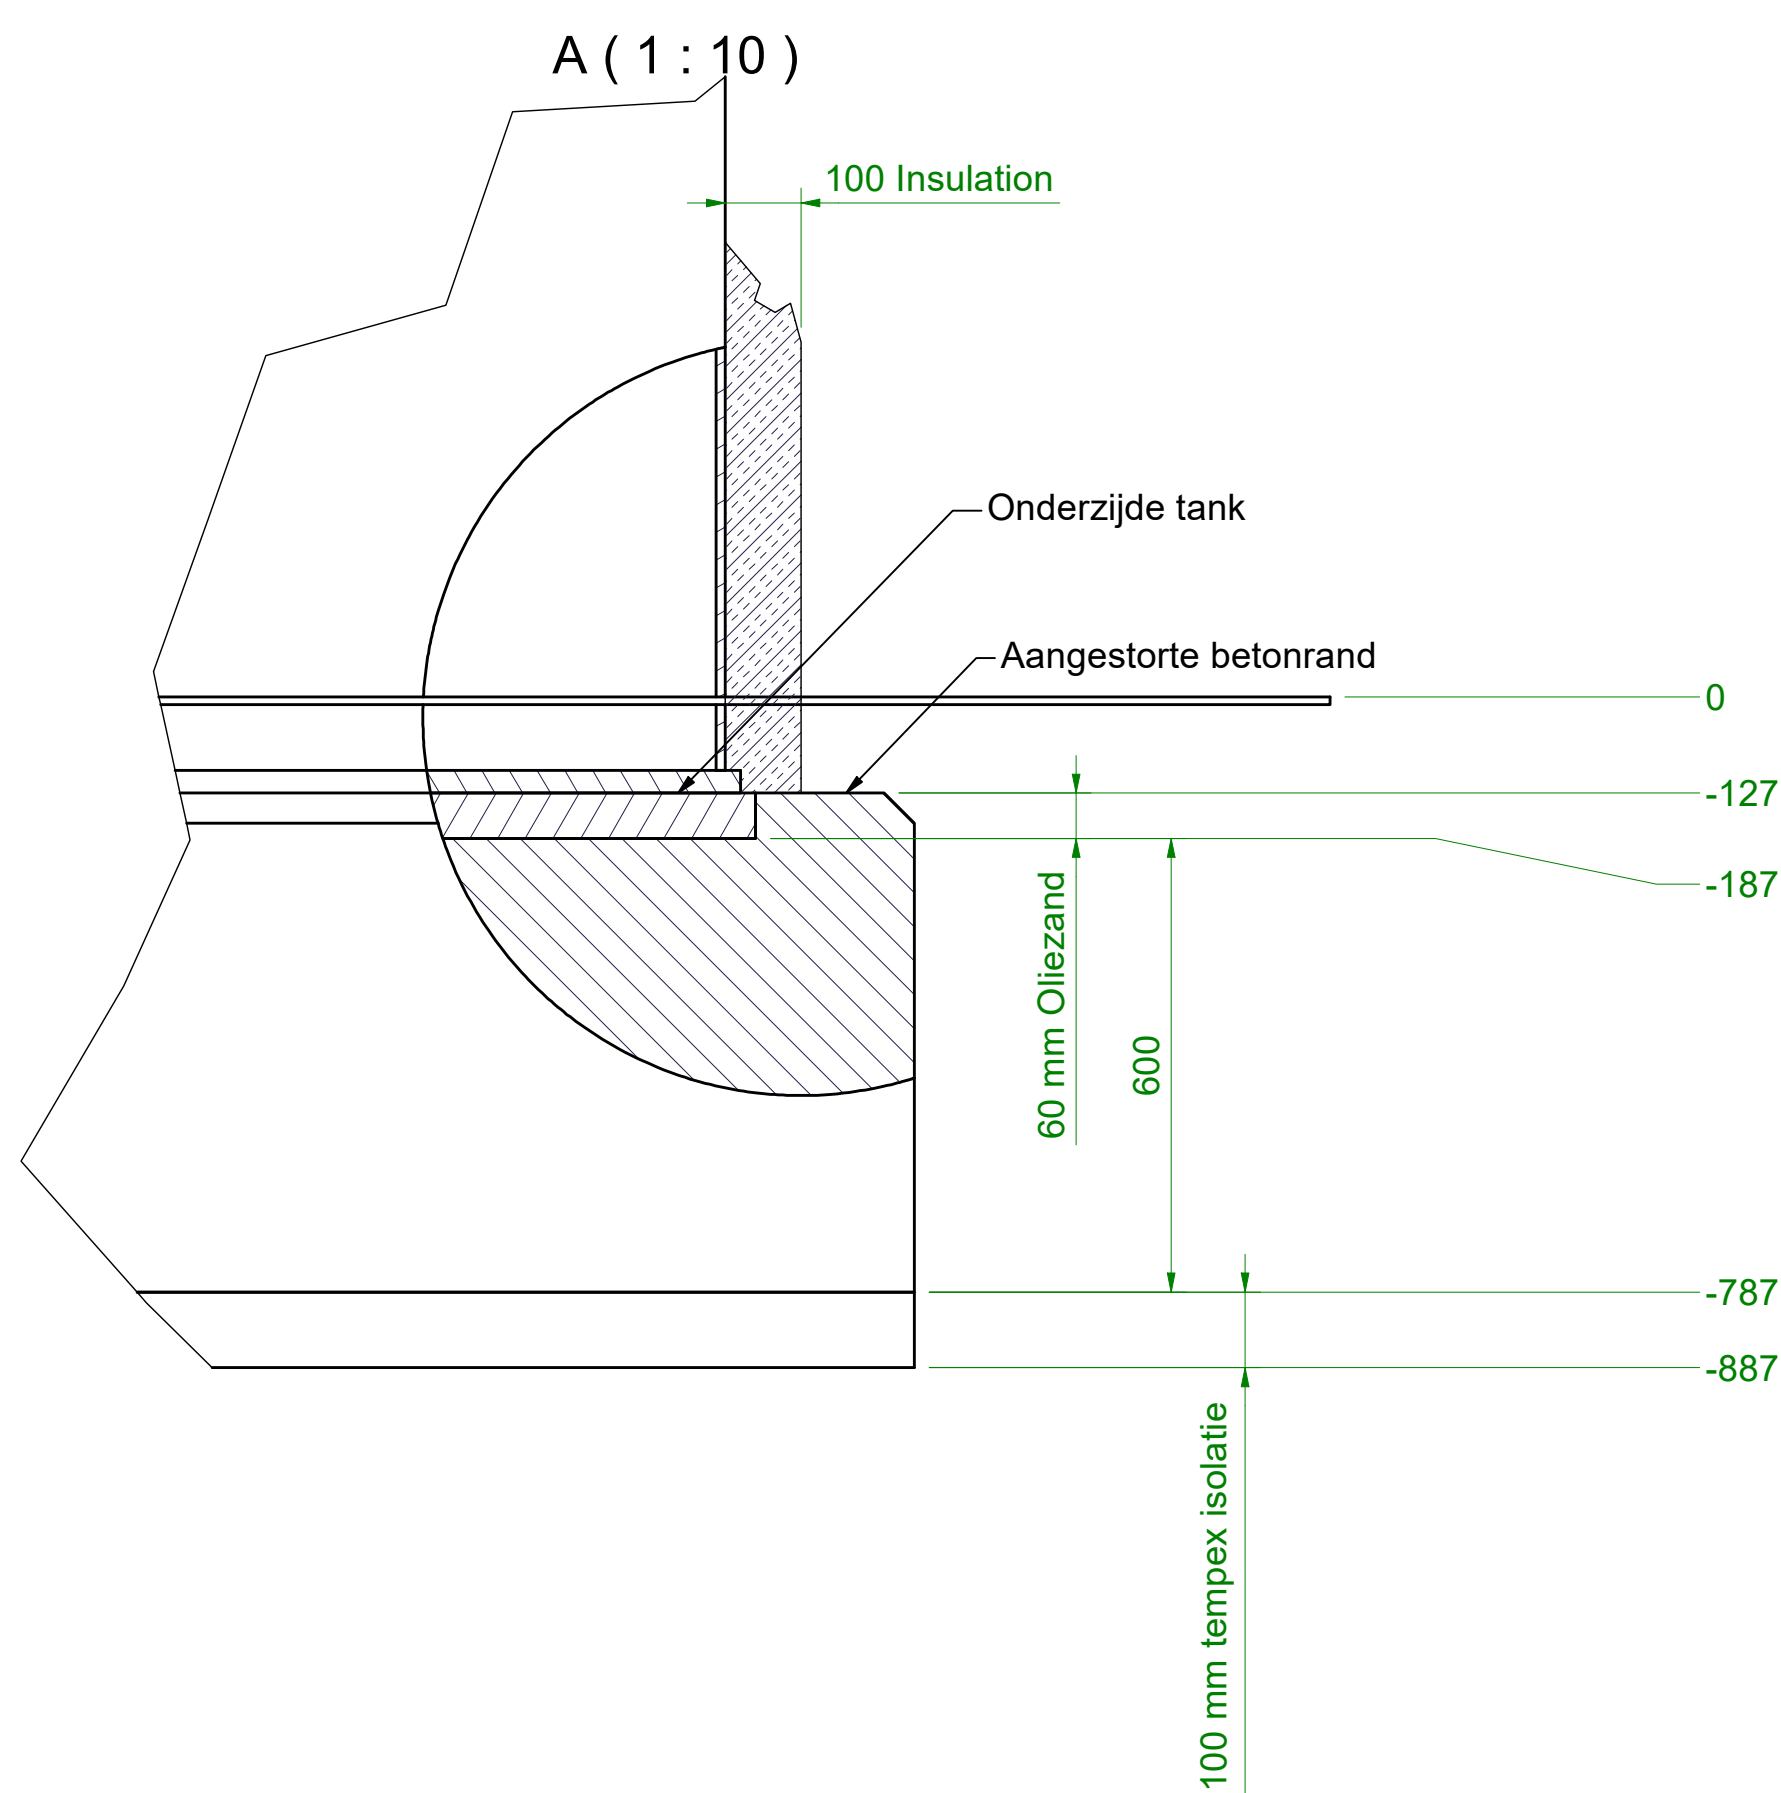

Omschrijving: Voedingwatertank 02 NZ Hoendiep Opstellingstekening Hoogtes + nozzle posities			
Opmerkingen:		Status: For Construction	
Getekend: RWE	17-11-2022	Discipline: WTB	Firma naam: VECO-ST-11-XX
Gezien:		Project nr.: V2248	Kostenplaats: 1-10
Gecontroleerd:		Formaat: A0	Schaal: 1:10
Tekening nr.: BLAD 1 VAN 1		Rev.: A	
Cosun Beet COMPANY		1-38092	
		25-4-2023	