


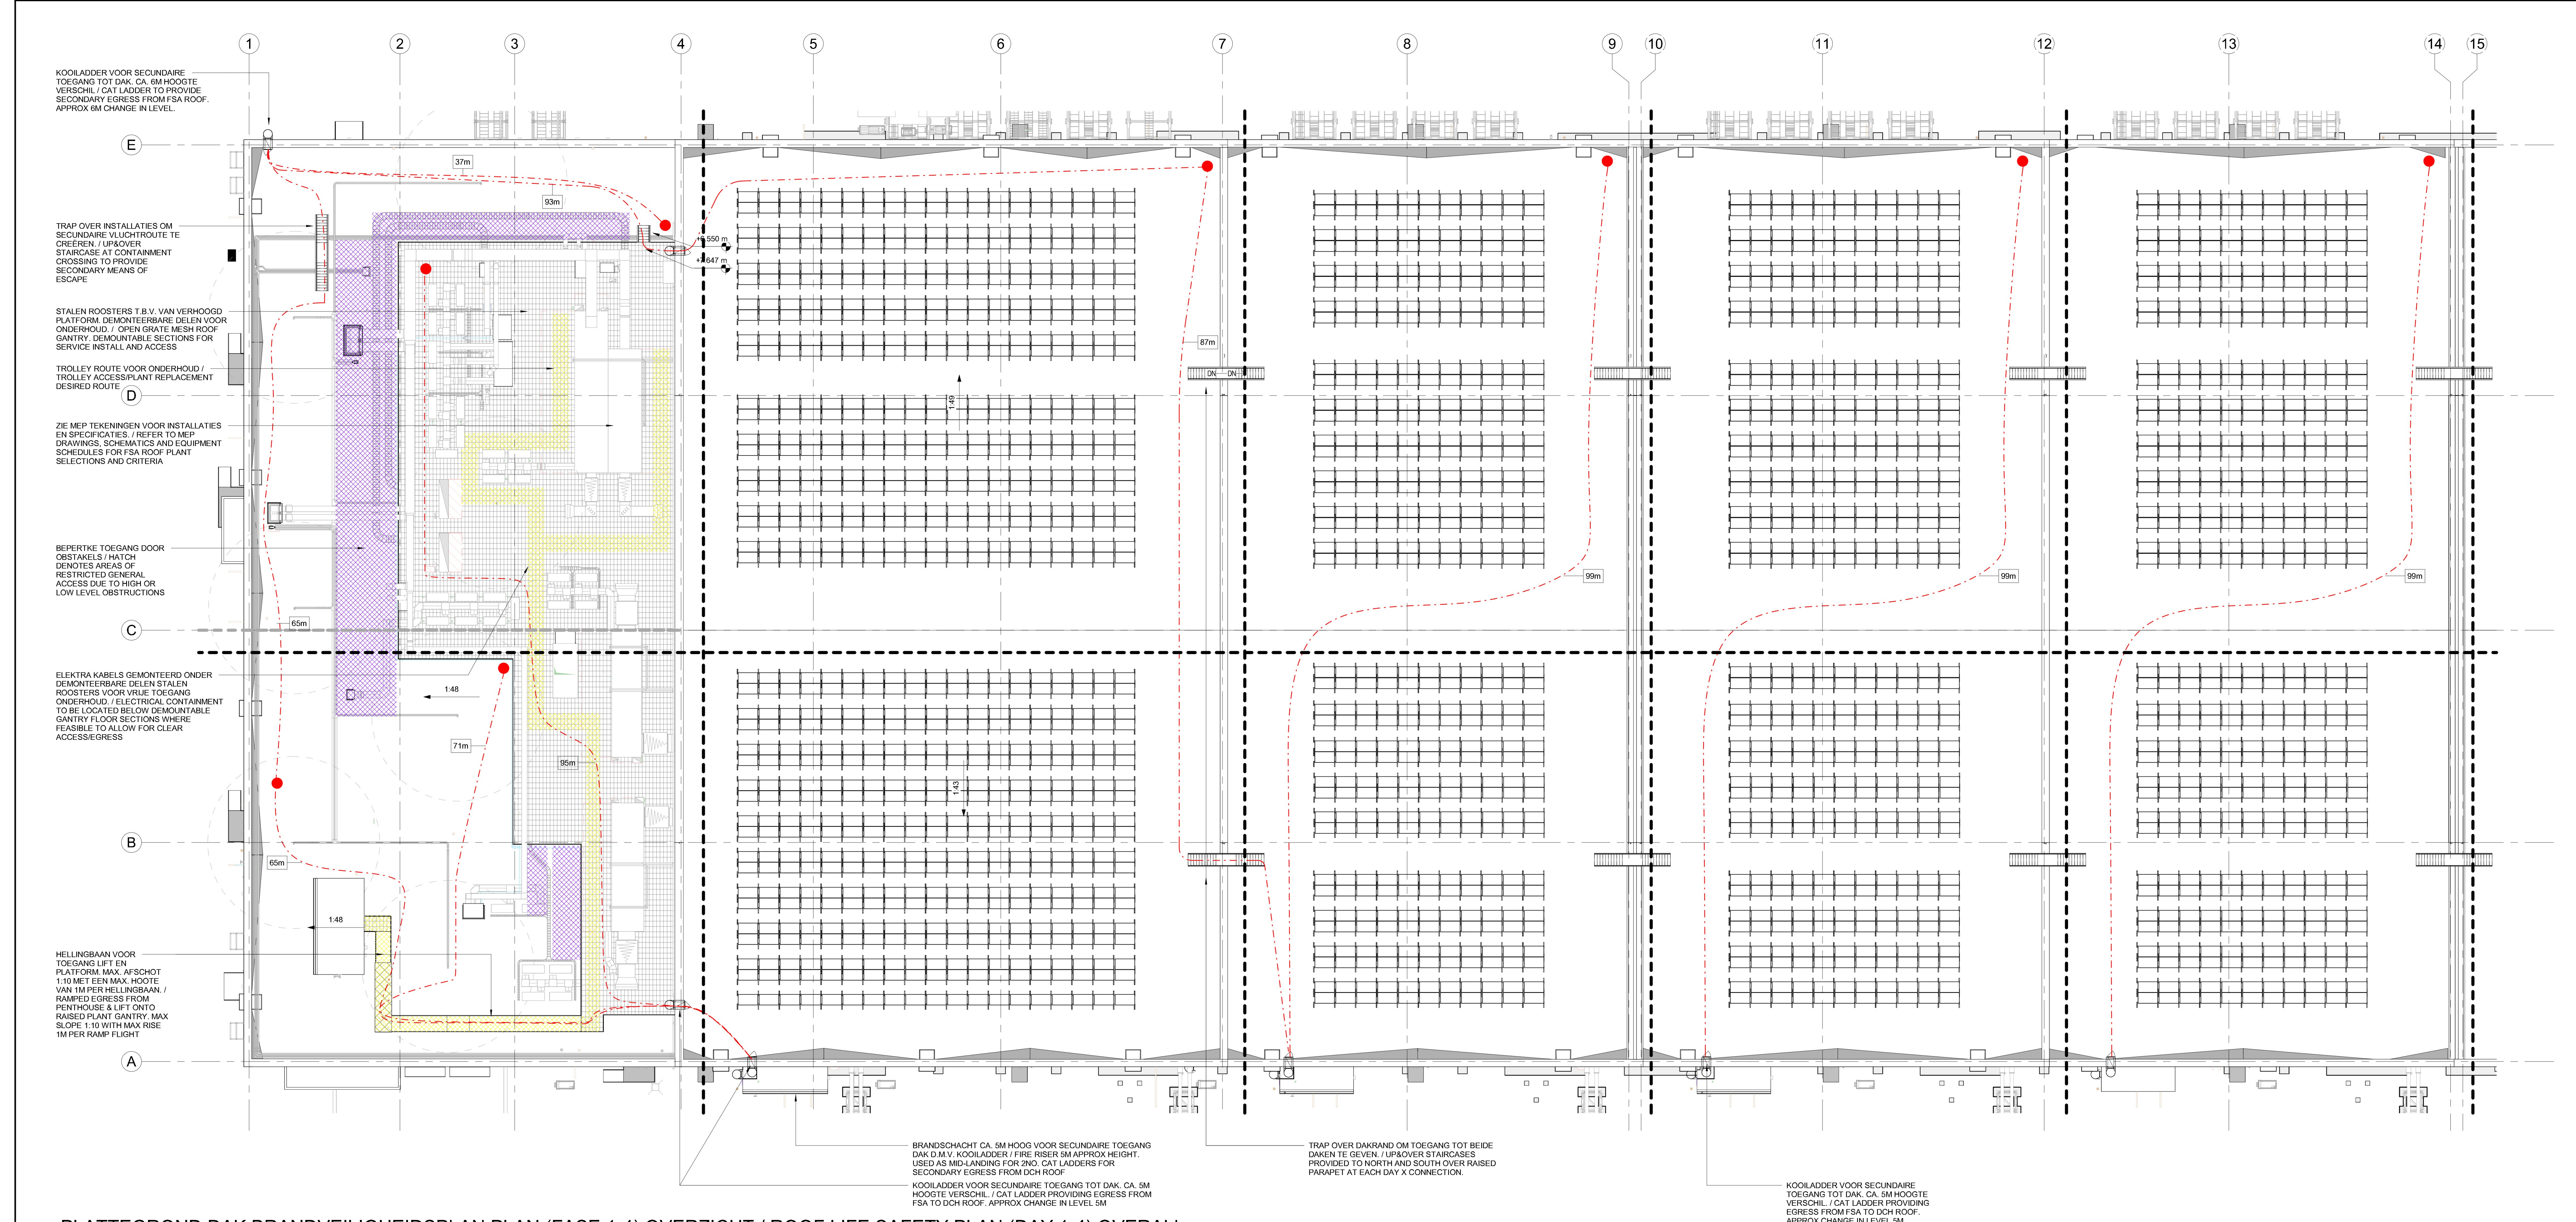

1 PLATTEGROND DAK BRANDVEILIGHEIDSPAN PLAN (FASE 1-4) OVERZICHT / ROOF LIFE SAFETY PLAN (DAY 1-4) OVERALL
1 : 200

RENVOOI BRANDVEILIGHEID SYMBOLEN / LEGEND - LIFE SAFETY SYMBOLS

EXIT NOODUITGANG (MIN 850MM BREED) / NET HANDIGING / FINAL EXIT DOOR WITH EXIT SIGNAGE (MIN 850MM WIDTH)

--- VLUCHTAFSTAND / TRAVEL DISTANCE (WITHOUT COMMON PATH)

● STARTPUNT / LOCATION POINT

— EXTRA BESCHERMEDE VLUCHTROUTE / EXTRA PROTECTED ESCAPE ROUTE

— EXTRA BESCHERMEDE VLUCHTROUTE / EXTRA PROTECTED ESCAPE ROUTE

— DEMONTEERBARE GEVELPANELEN DEMOUNTABLE EXTERNAL CLADDING (REFER TO MIMO STRATEGY)

FE BRANDBLUSSEER LOCATIE INDICATIEF / FIRE EXTINGUISHER (INDICATIVE LOCATIONS)

FACP BRANDALARM BEDIENINGSPANEEL / FIRE ALARM CONTROL PANEL

— ALLEEN TOEGANKELIJK VOOR BEVOEGDEN / RESTRICTED GENERAL ACCESS

— ONDERHOUDSPAN / PLANT REPLACEMENT/SERVICE ROUTE

LET OP: ZIE 1A-1-G-0100-X VOOR ALGEMENE BRANDVEILIGHEIDSPAN NOTATIE, PARAMETERS EN CRITERIA VOOR GEBOUWEN

PLEASE NOTE: REFER TO 1A-1-G-0100-X FOR GENERAL LIFE SAFETY NOTATION, PARAMETERS AND BUILDING CRITERIA

RENVOOI BRANDVEILIGHEID SYMBOLEN / LEGEND - LIFE SAFETY SYMBOLS

— BRANDWEER AANRIJROUTE / FIRE ACCESS ROAD

— SECUNDAIRE TOEGANG BRANDWEER / SECOND ENTRANCE FIRE BRIGADE

— HOOFD TOEGANG BRANDWEER / MAIN ENTRANCE FIRE BRIGADE

RENVOOI - BRANDWERENDHEID WANDEN / LEGEND - WALL FIRE RATING

60 MIN EI60 BRANDWERENDE SCHEIDINGSWAND

1HR EI60 FIRE RATED PARTITION

— NIET BRANDWERENDE SCHEIDINGSWAND

NON-FIRE RATED PARTITION

60 MIN EI60 BRANDWERENDE SCHEIDINGSWAND

1HR EI60 FIRE RATED PARTITION

60 MIN EI60 BRANDWEREND EN ZELFSLUITENDE DEUR

1HR EI60 FIRE RATED AND SELF CLOSING DOOR

20-06-2022 16:32:58