




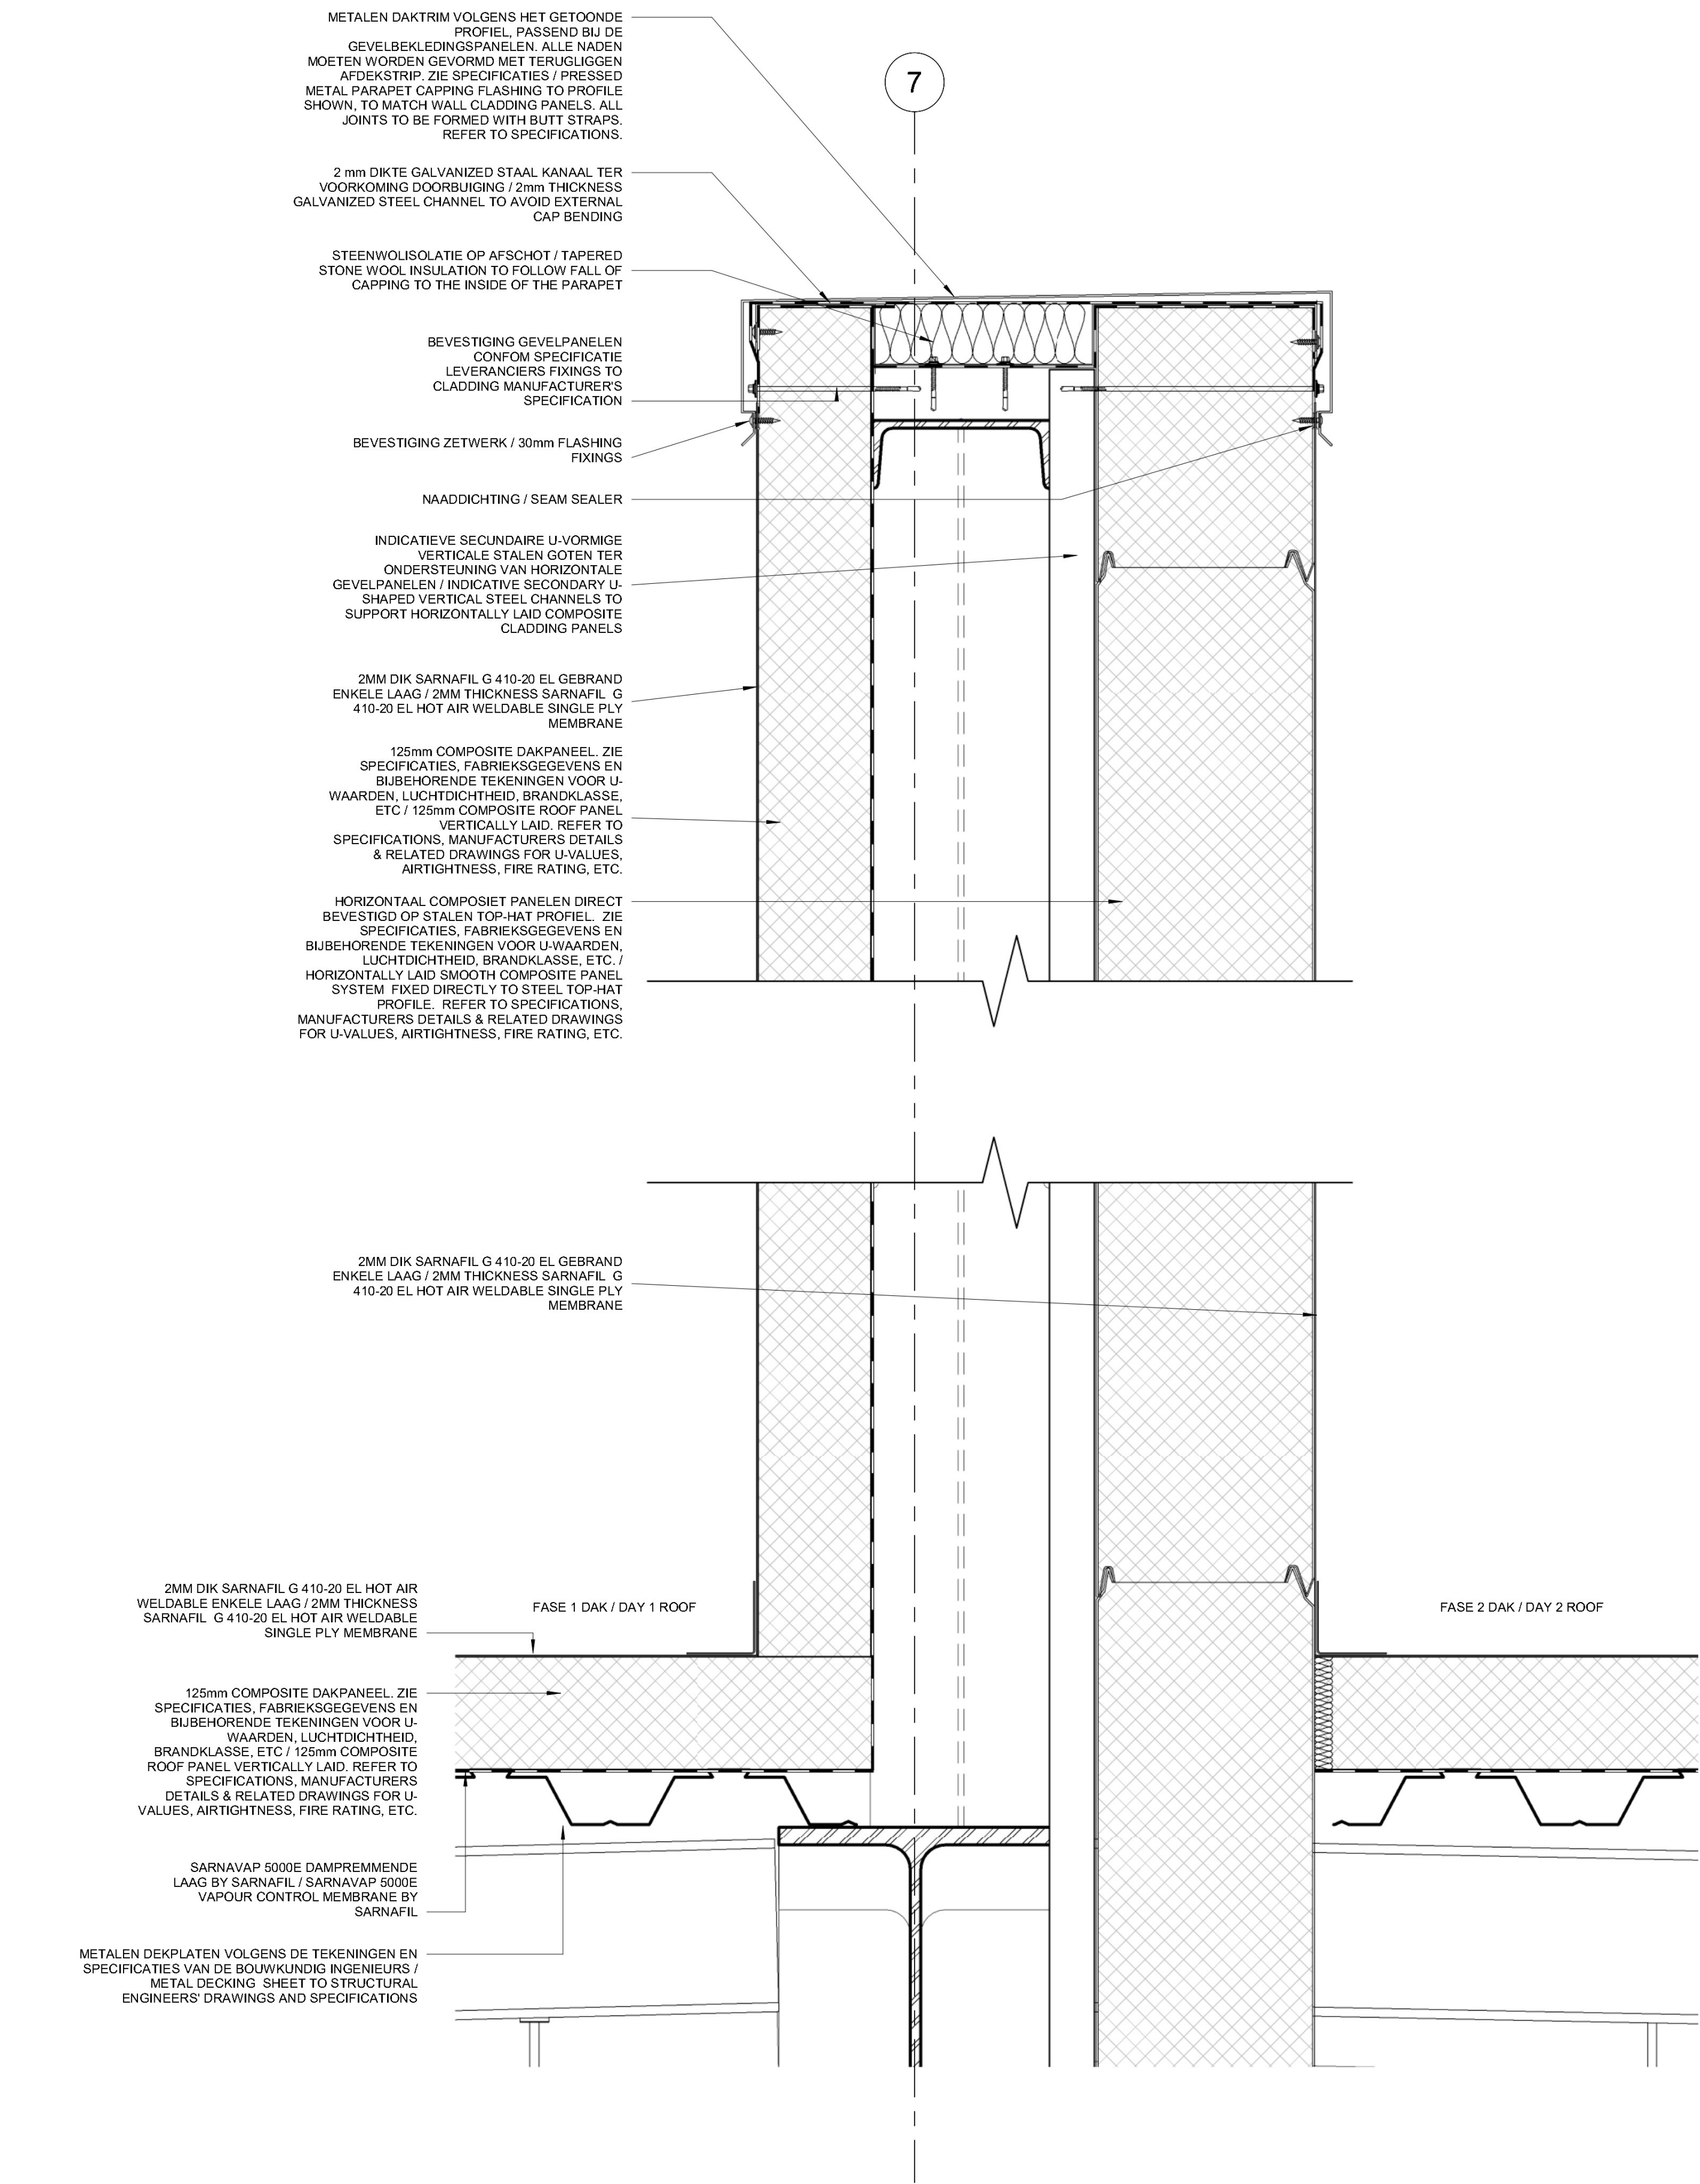

1 DAKOPSTAND FASE 1-2 / PARAPET DAY 1-2
1 : 5

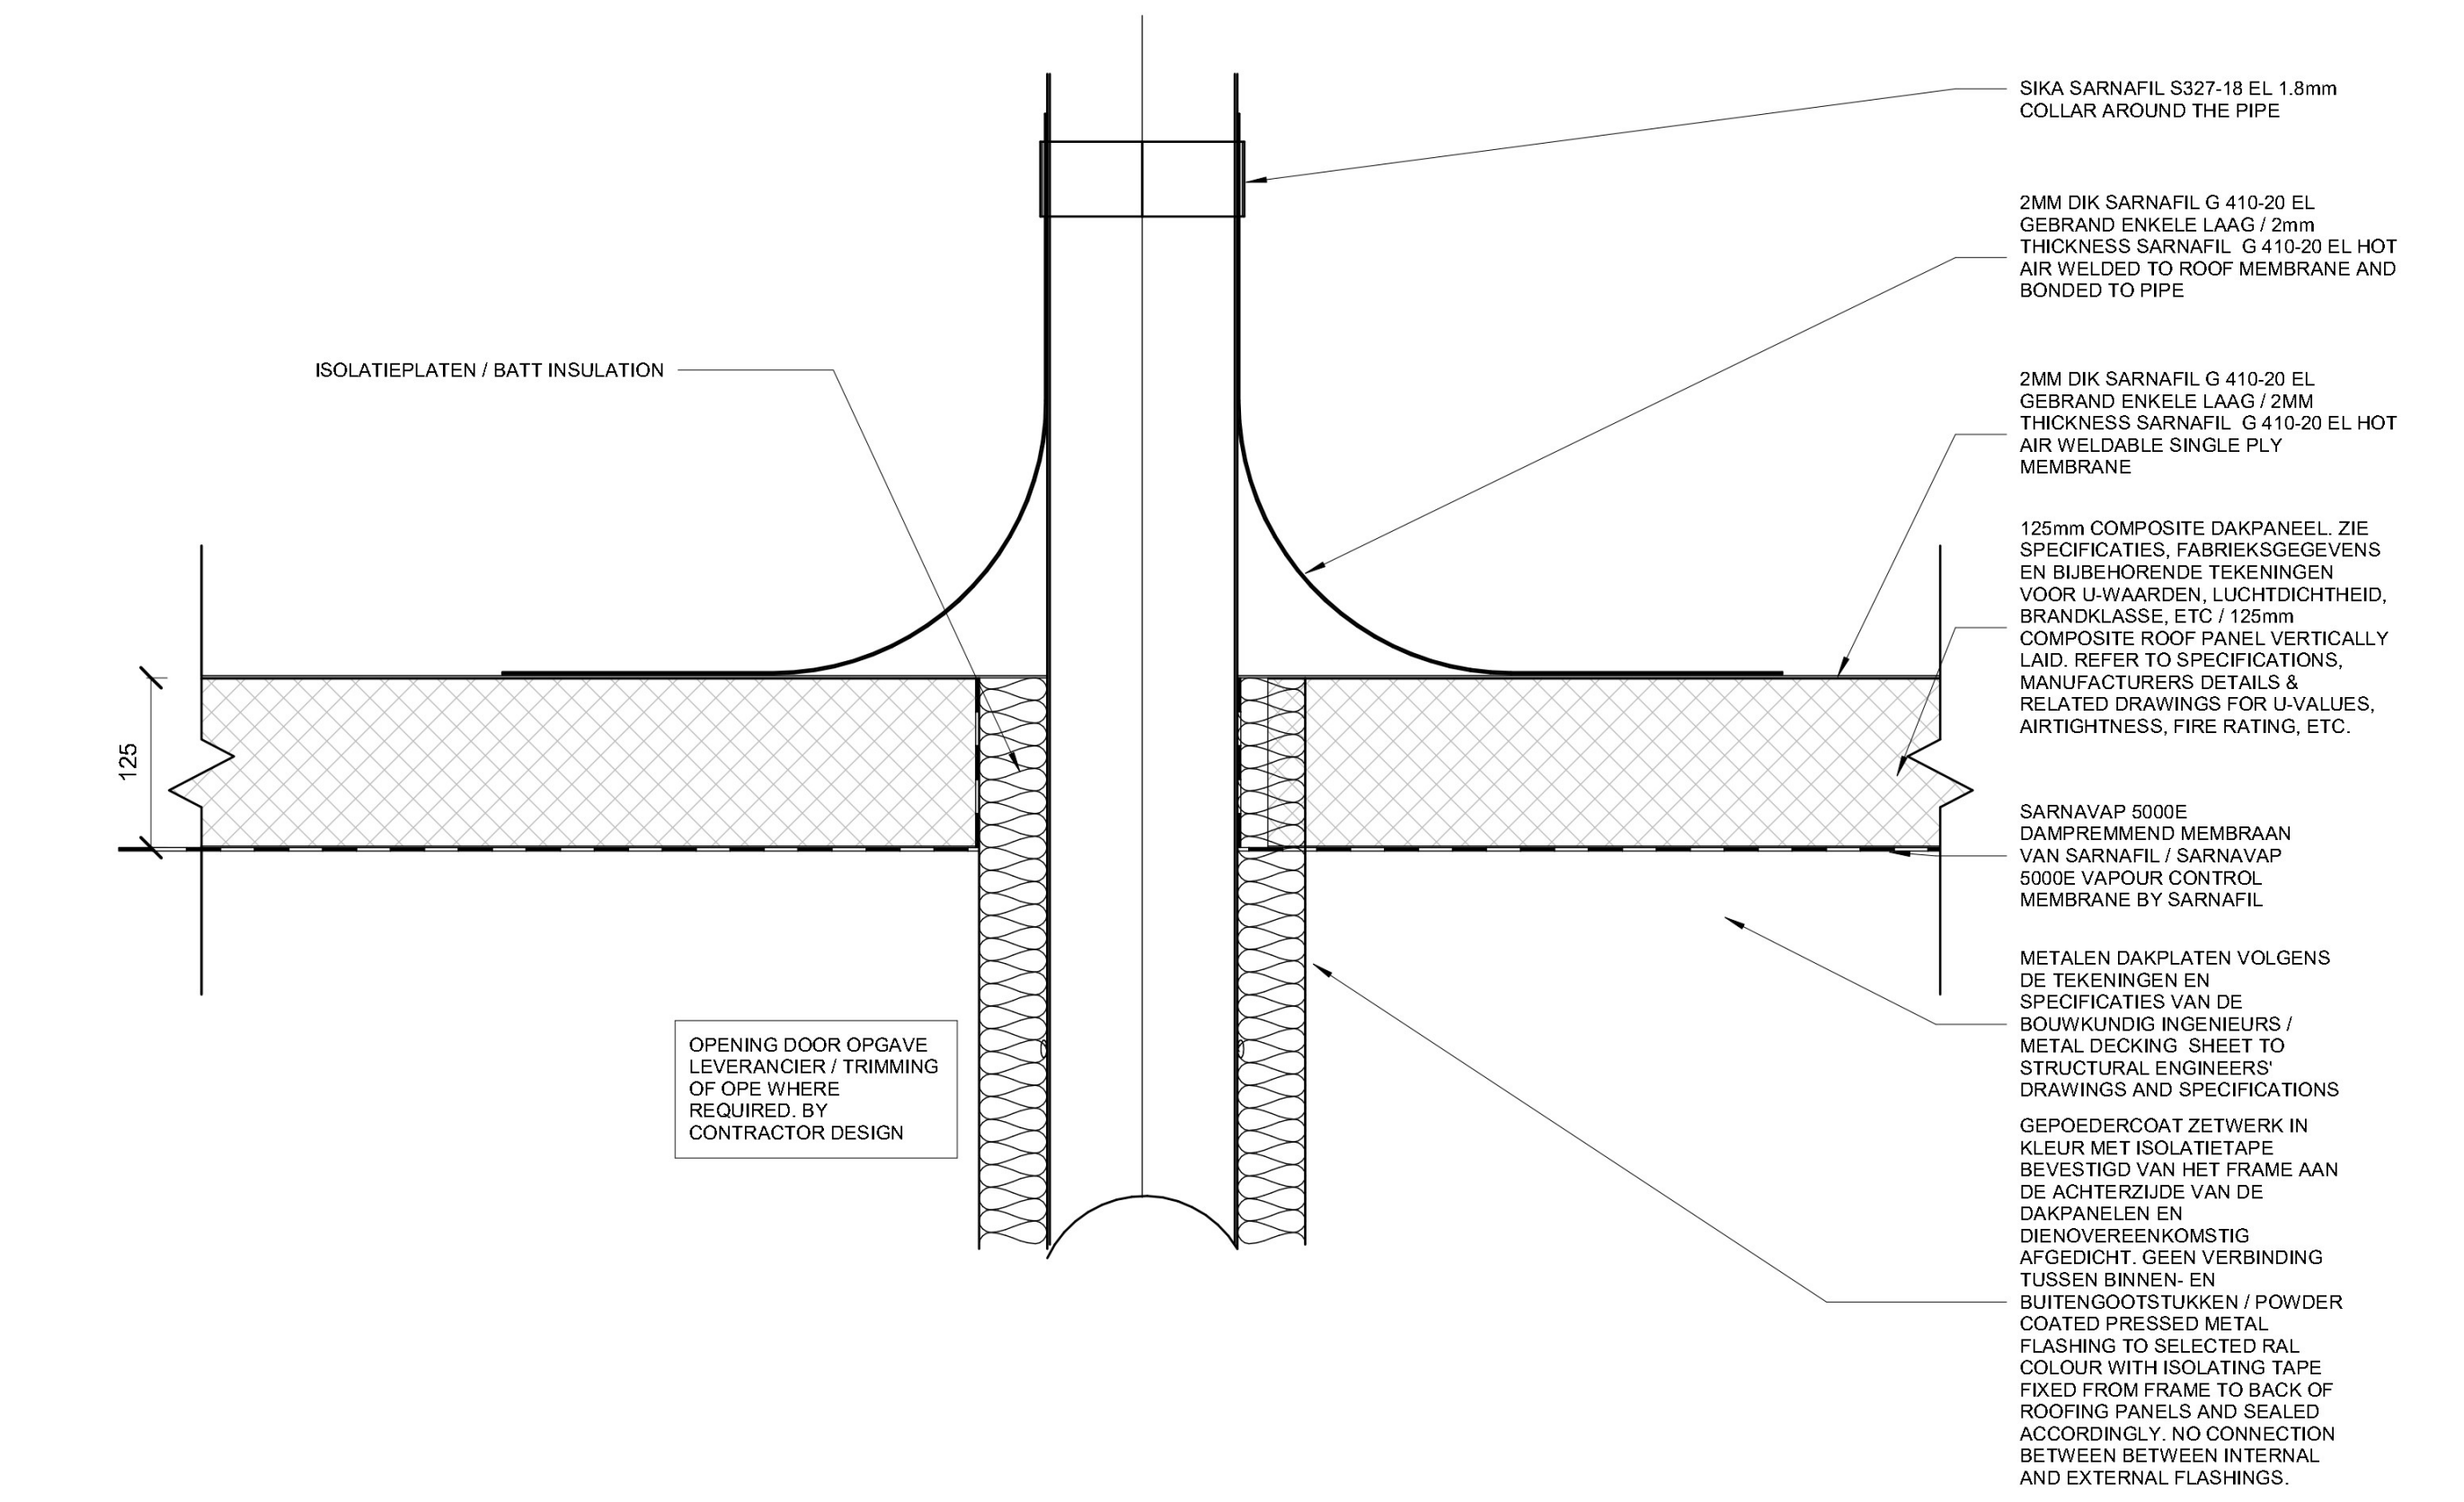

2 PRINCIPEDETAIL DAK DOORGANG / EXTERNAL ROOF - PIPE PENETRATION
1 : 5


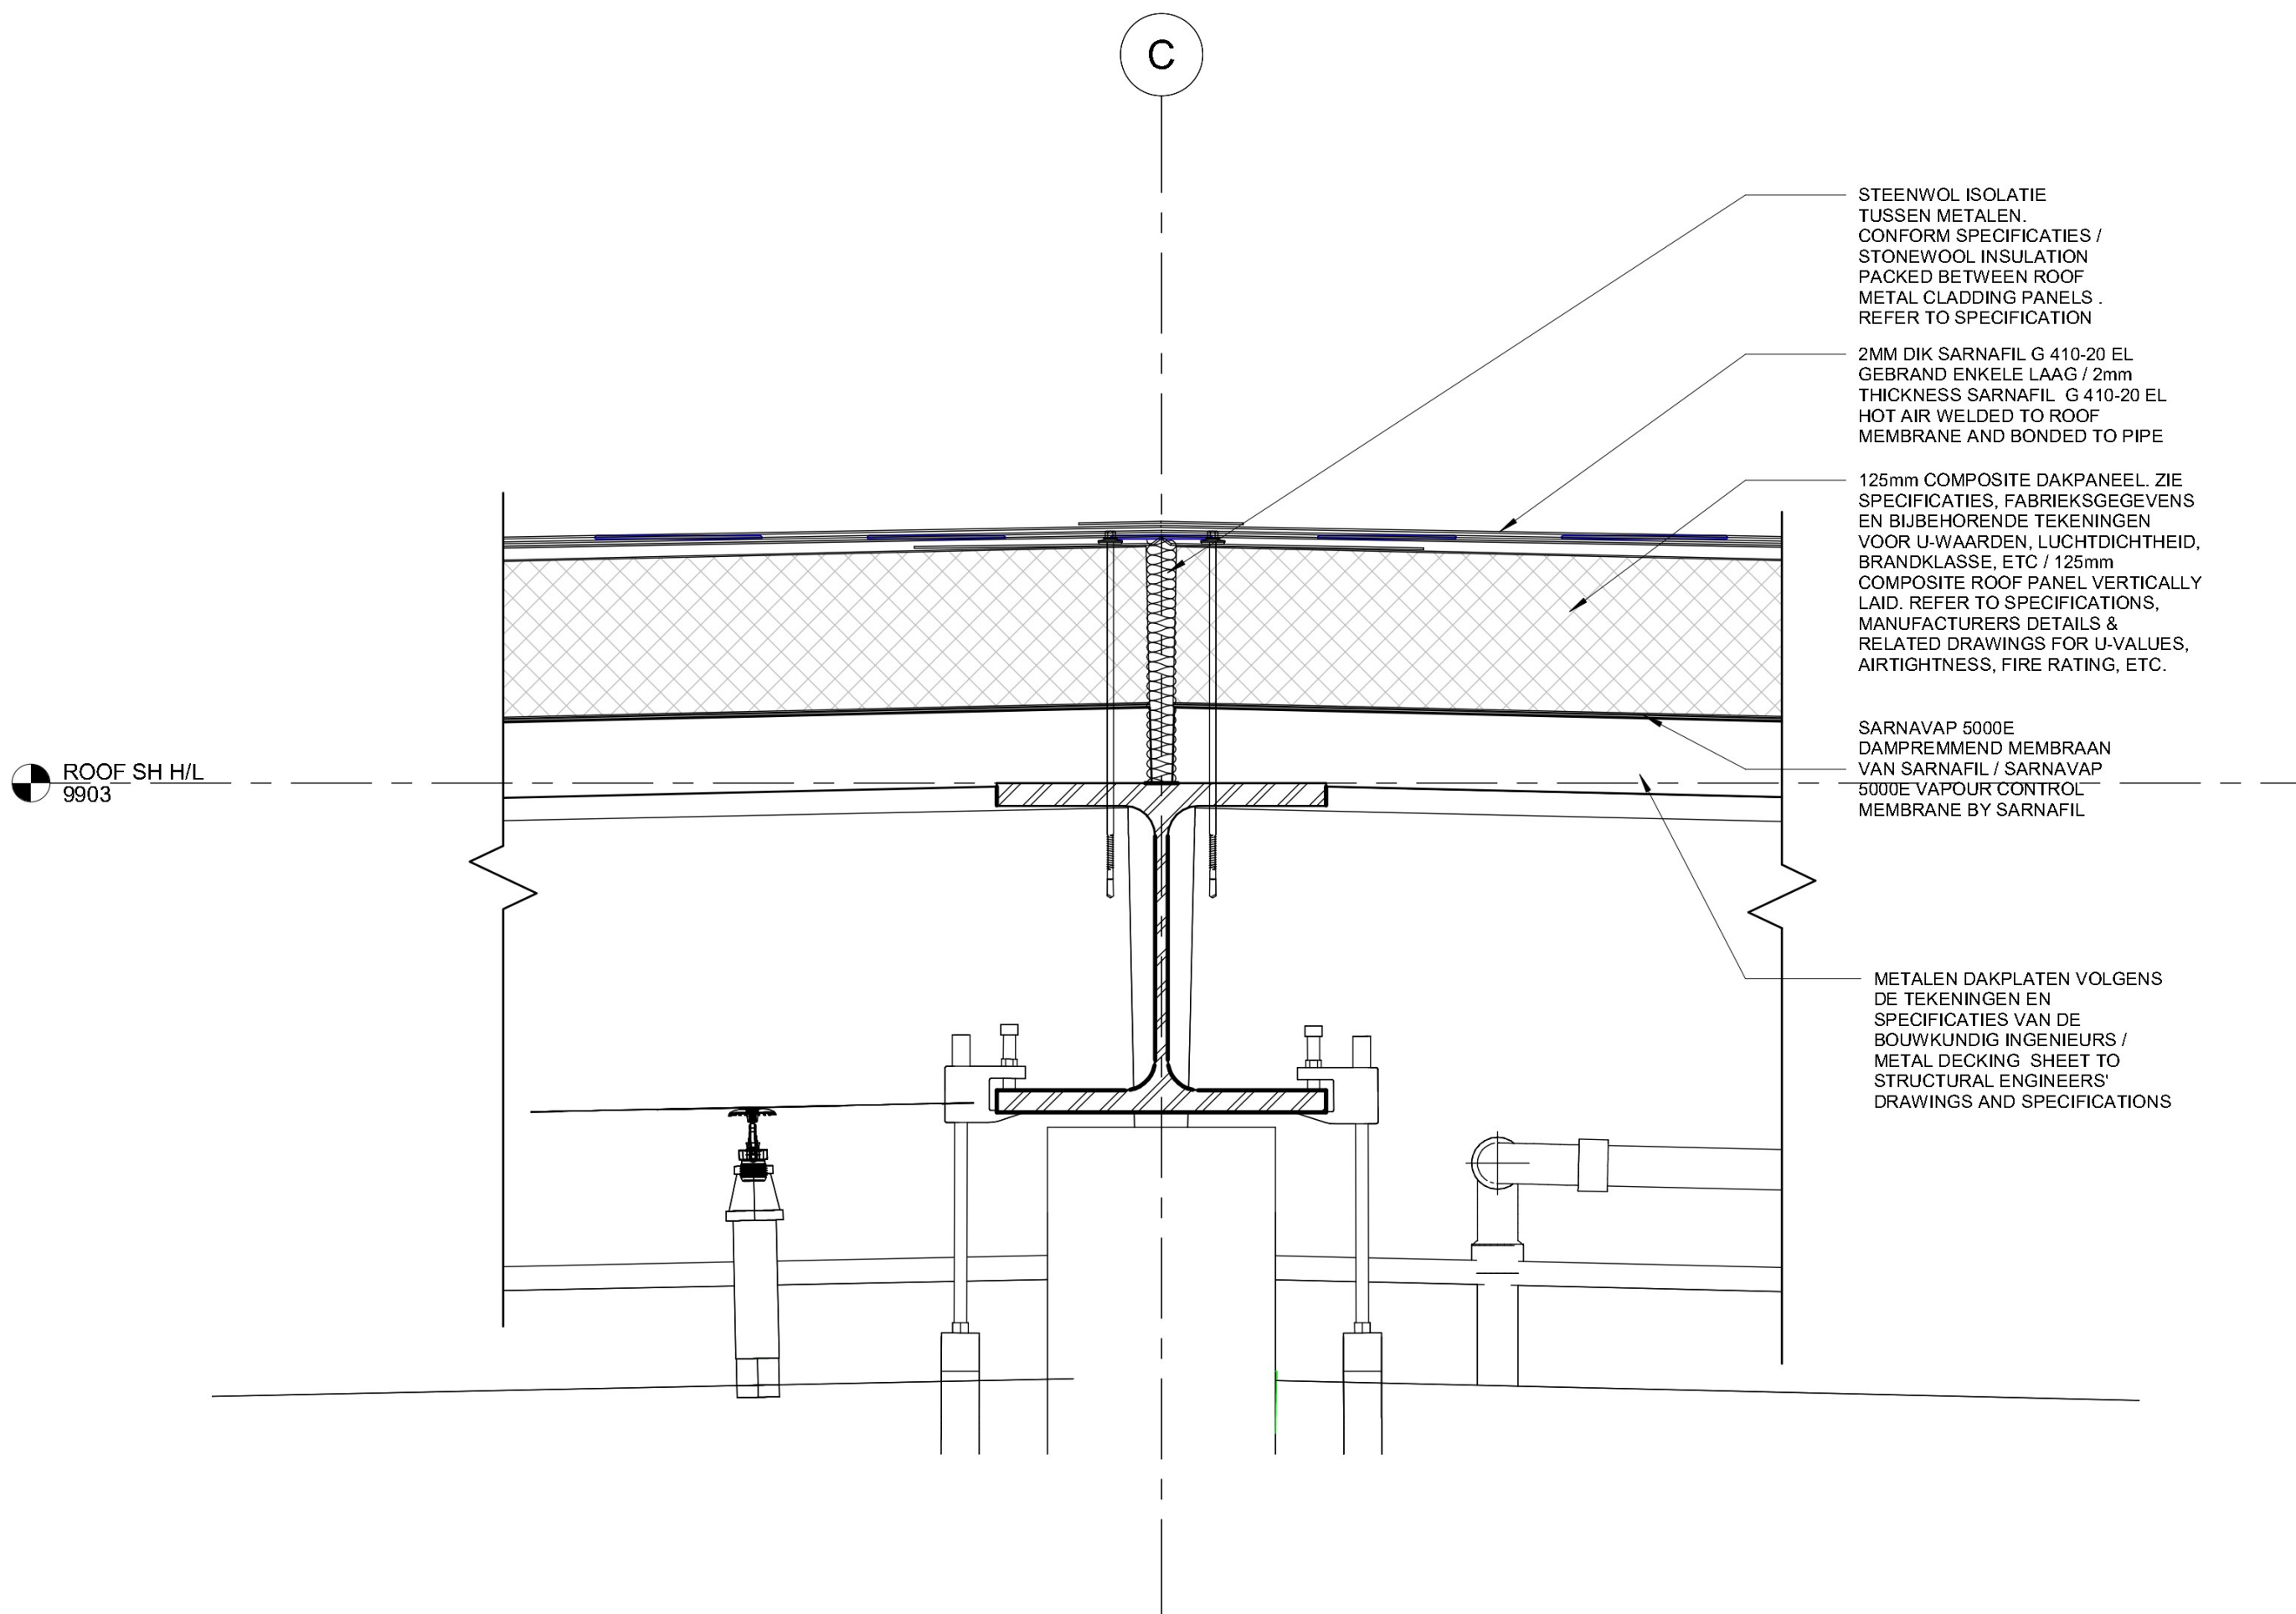


3 PRINCIPEDETAIL DAK / EXTERNAL ROOF - TYPICAL ROOF RIDGE DETAIL
1 : 5

BOUWKUNDIG / ARCHITECTURE:	CONSTRUCTIE / STRUCTURE:	INSTALLATIE TECHNISCH / MEP:
Arup B.V. Naritaweg 118 1043 CA Amsterdam The Netherlands	Arup B.V. Naritaweg 118 1043 CA Amsterdam The Netherlands	Arup B.V. Naritaweg 118 1043 CA Amsterdam The Netherlands



AANVRAAG OMGEVINGSVERGUNNING /
PERMITTING PACKAGE
(NIET VOOR UITVOERING / NOT FOR CONSTRUCTION)

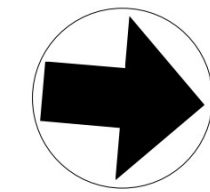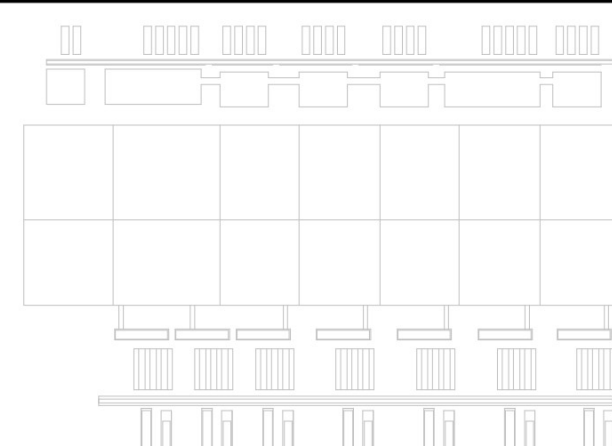

REVISIE / REVISIONS			Getekend / Drawn By:
NR / NO.	DATUM / DATE	OMSCHRIJVING / DESCRIPTION	Gecontroleerd / Checked By:
0.1	2022-06-16	Omgevingsvergunning Definitief / WABO Permit Issue	Goedgekeurd / Approved By:

DC1A ARCH
B. Haitzemastraat
9672 DC Winschoten
Netherlands
Project Nr. / Project No.: 286821-00

DC DAKDETAILS - BLAD 2 VAN 2 / DC ROOF
DETAILS - SHEET 2 OF 2
Discipline / Discipline:
ARCHITECTURE
Schaal / Scale: 1 : 5
Formaat / Sheet Size: A0

Tekening Nummer / Sheet Number:
1A-A-8001Z-DC01A-X
Huidige Revisie / Current Rev: 0.1
Fase / Phase: Permitting
Model Naam / Model Name: 1A-ARCH
Bestandsformaat / Native File Format: Revit V. 2022.1