


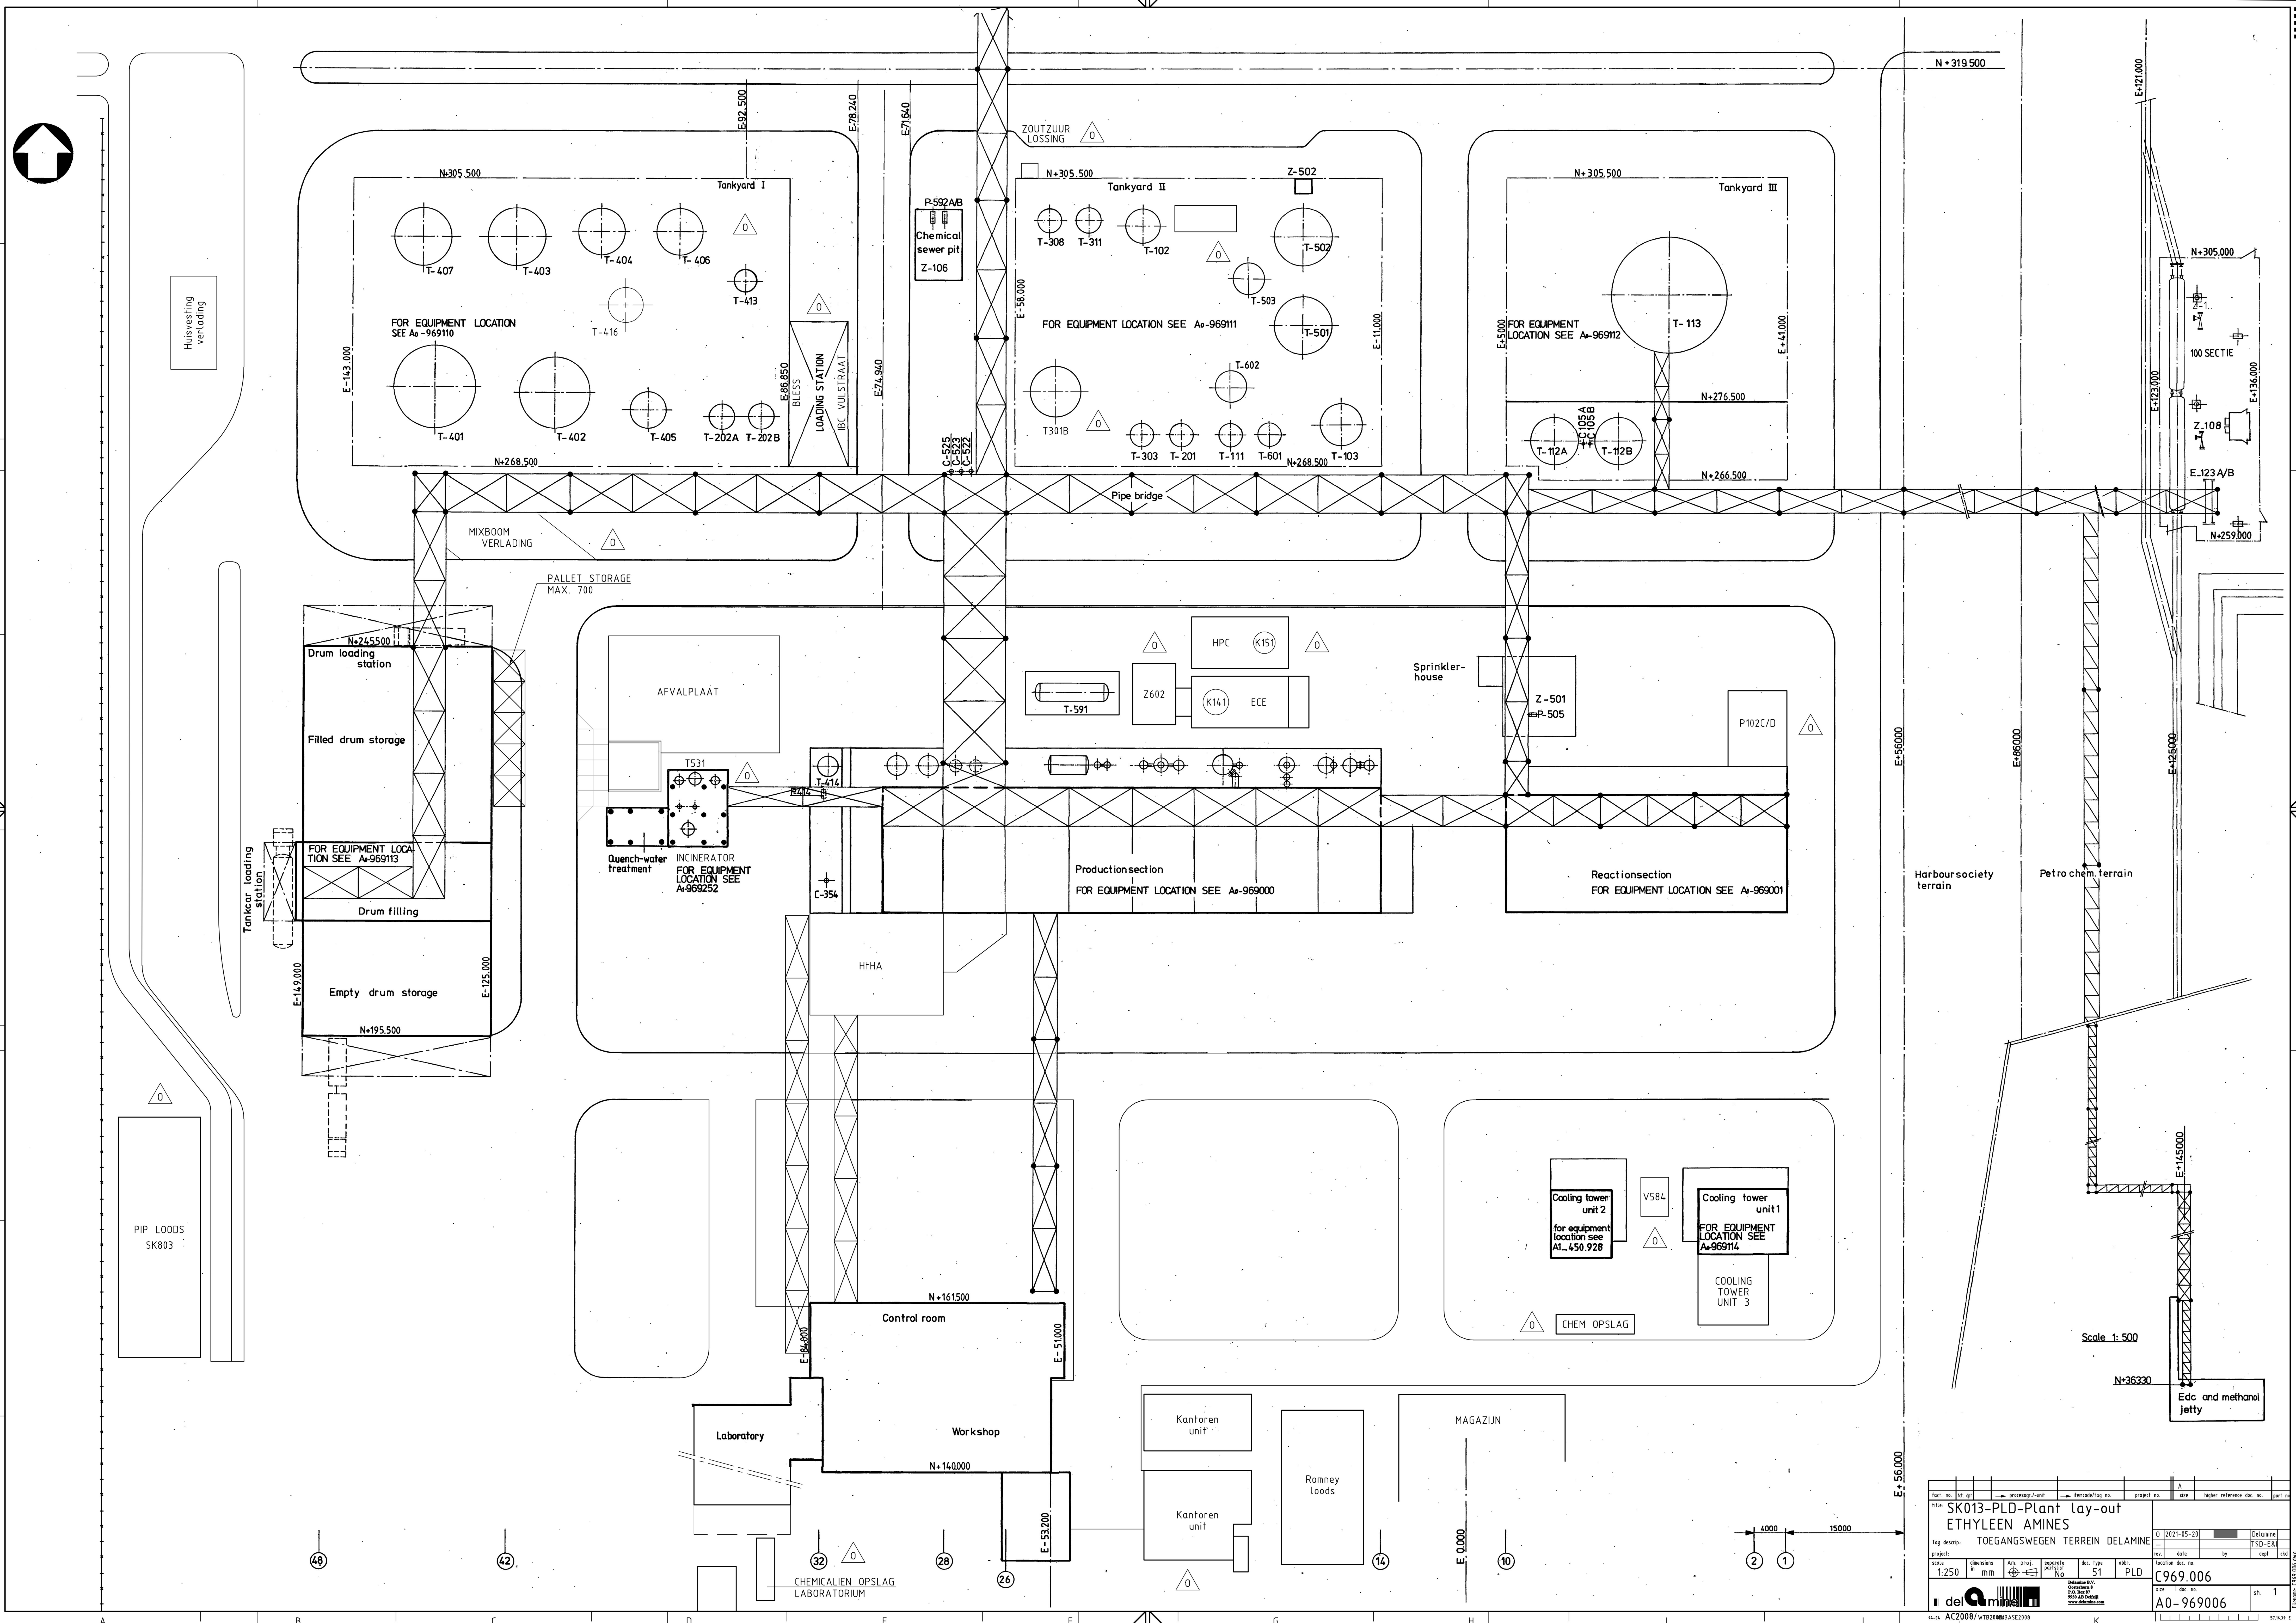

Title		process / unit		tag no.		project no.		higher reference doc. no.	
SK013-PLD-Plant lay-out		ETHYLEEN AMINES		TOEGANGSWEGEN TERREIN DELAMINE		C969.006		A0-969006	
Tag descr:		TOEGANGSWEGEN TERREIN DELAMINE		C969.006		A0-969006		sh. 1	
