




Doorsnede 18  
M 1:50

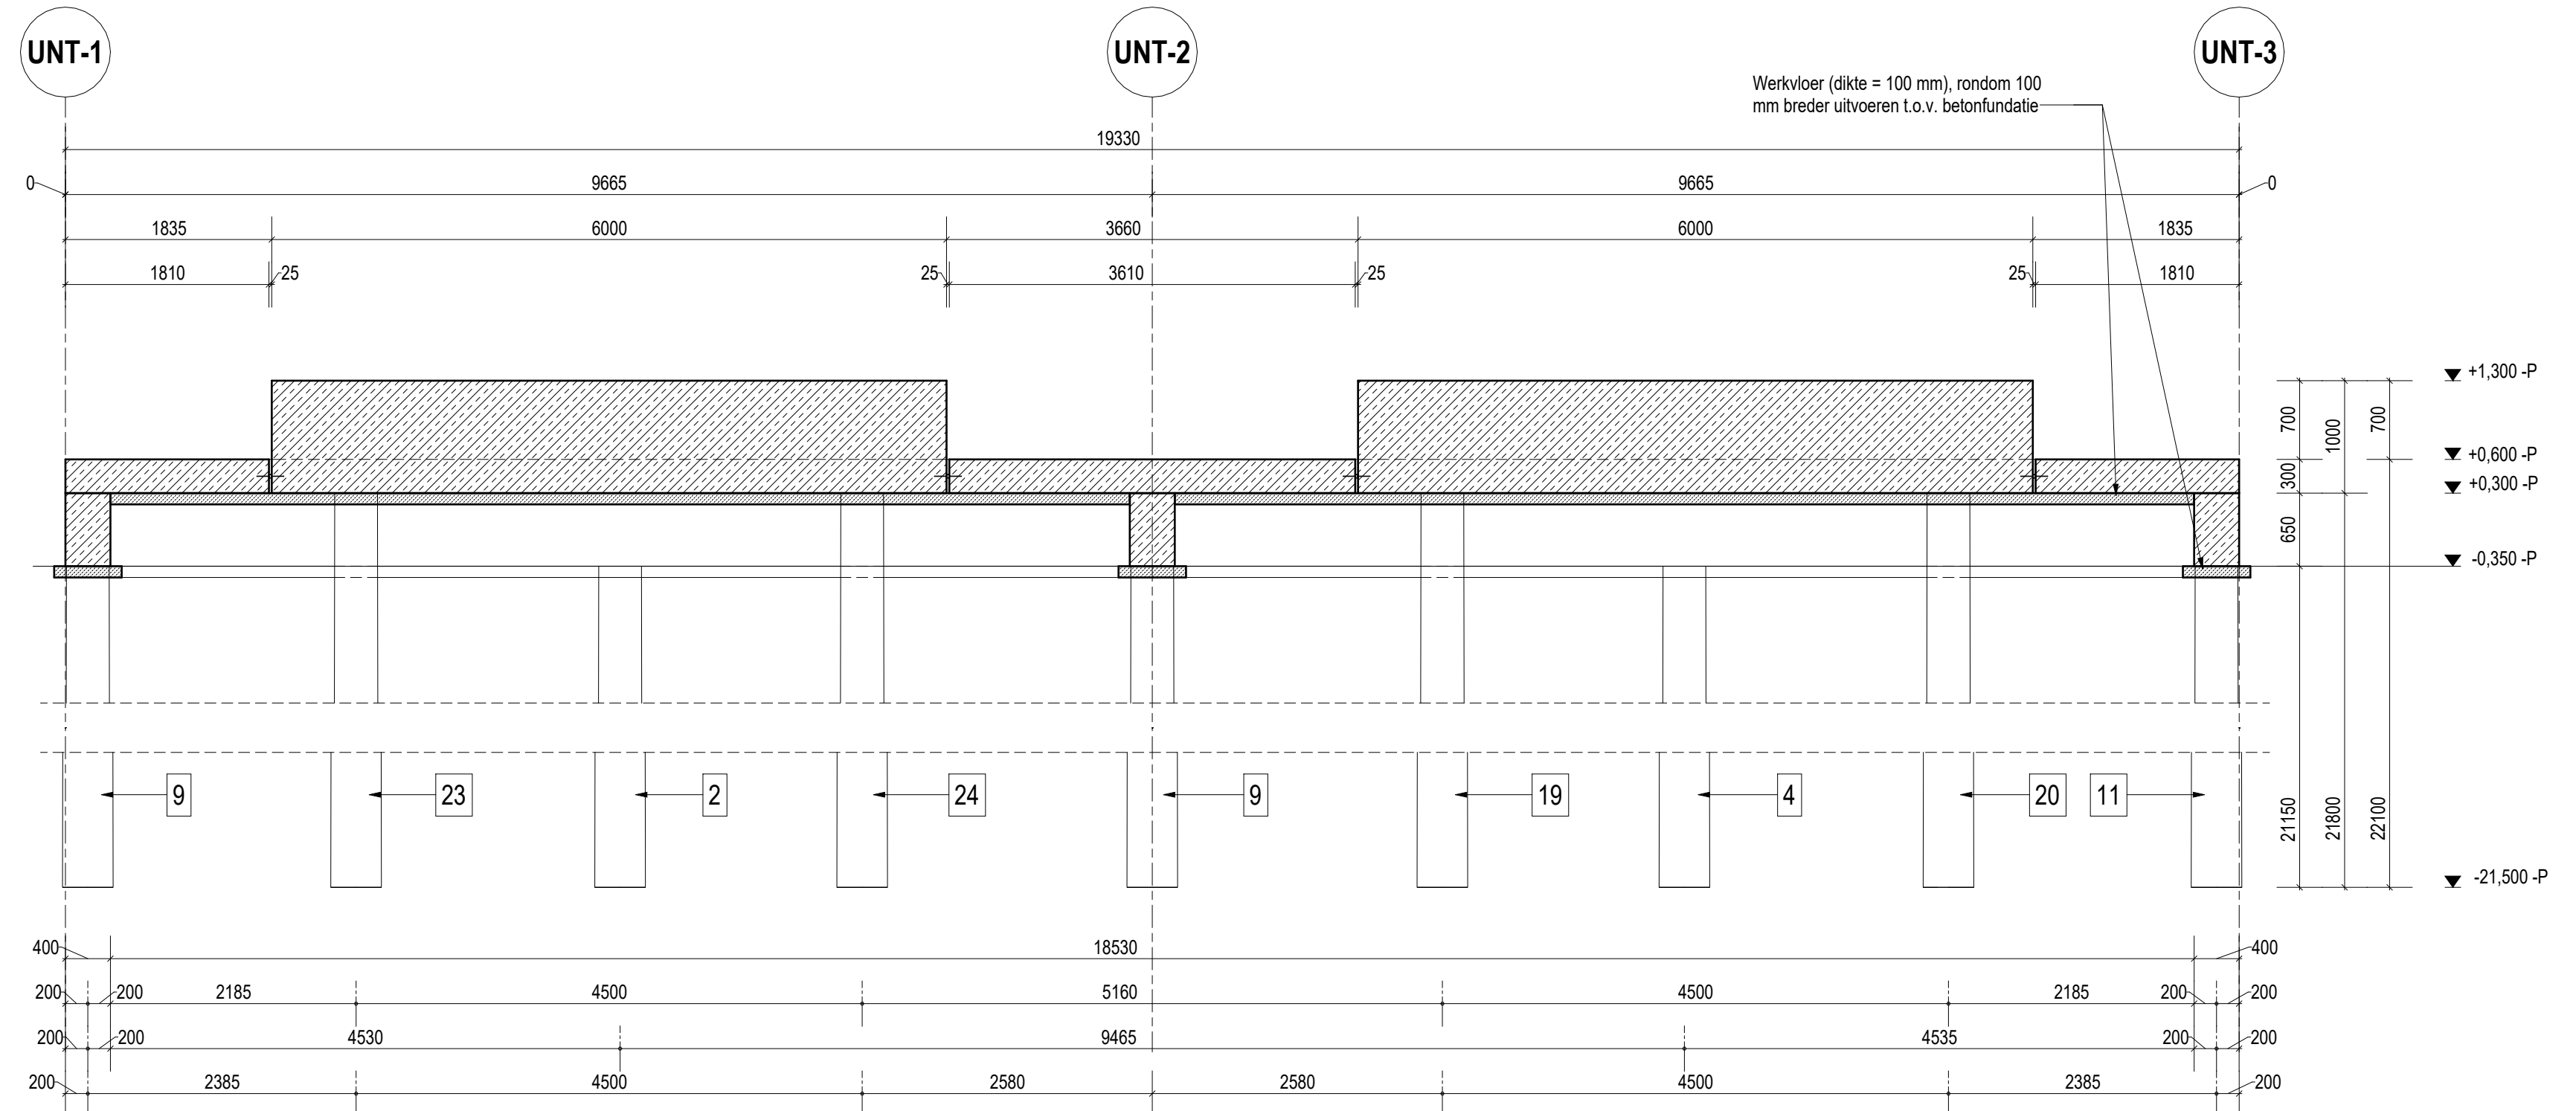


Doorsnede 17  
M 1:50

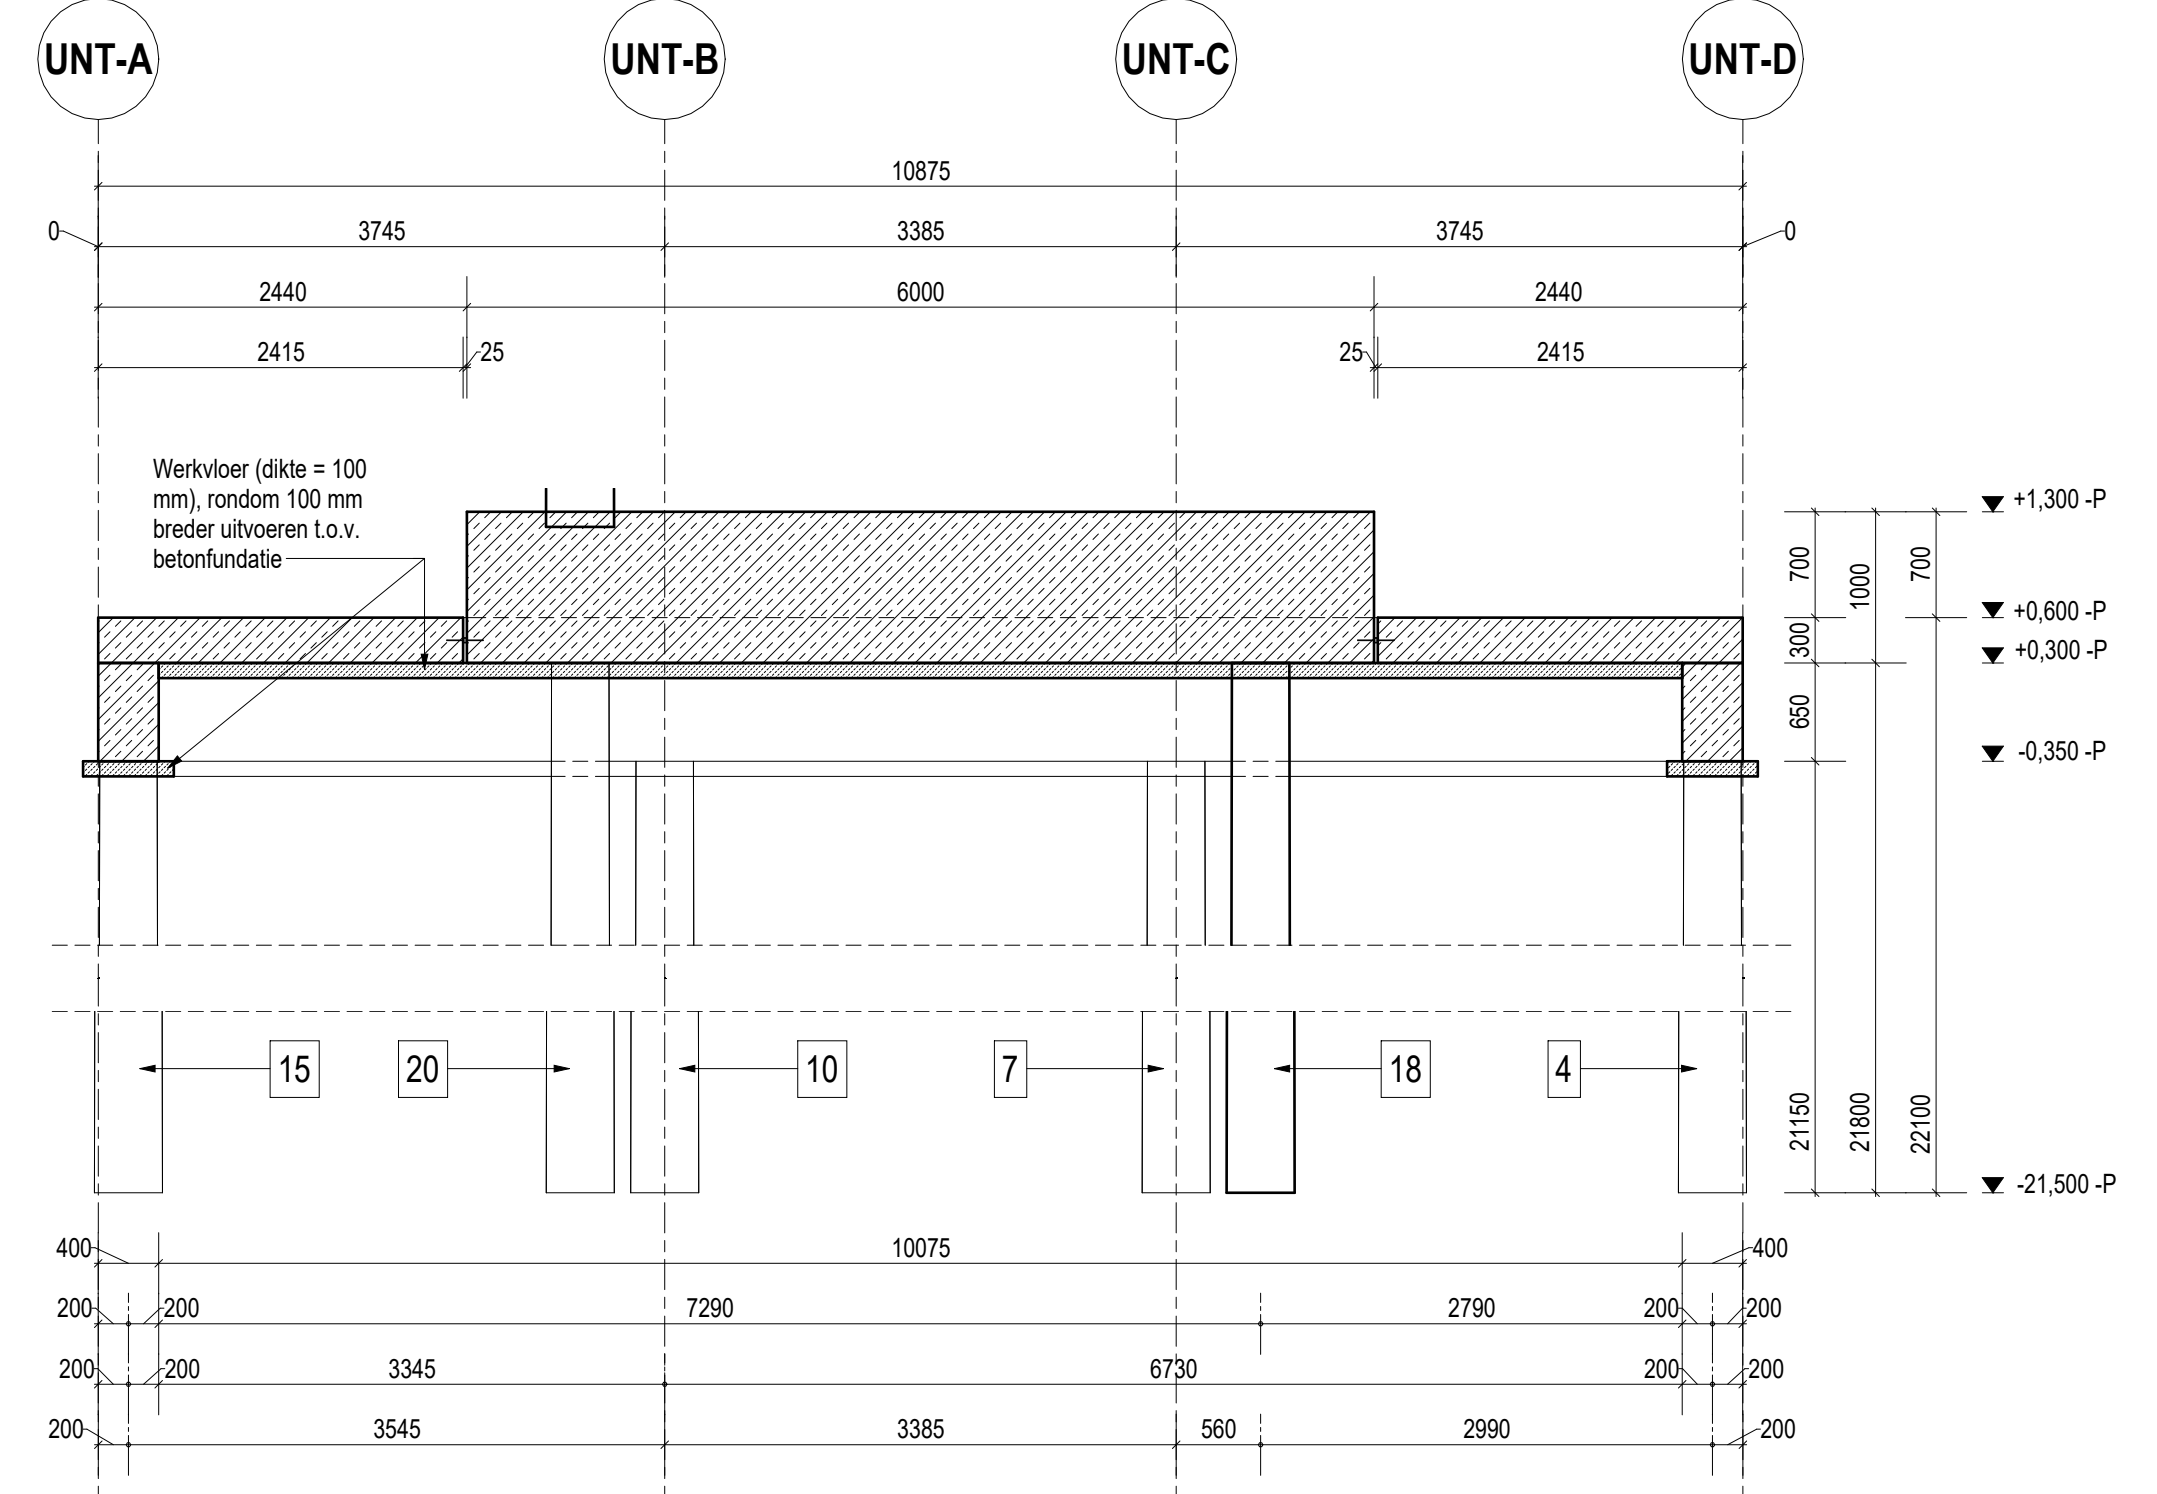


Fundatie Compressor Building  
M 1:50

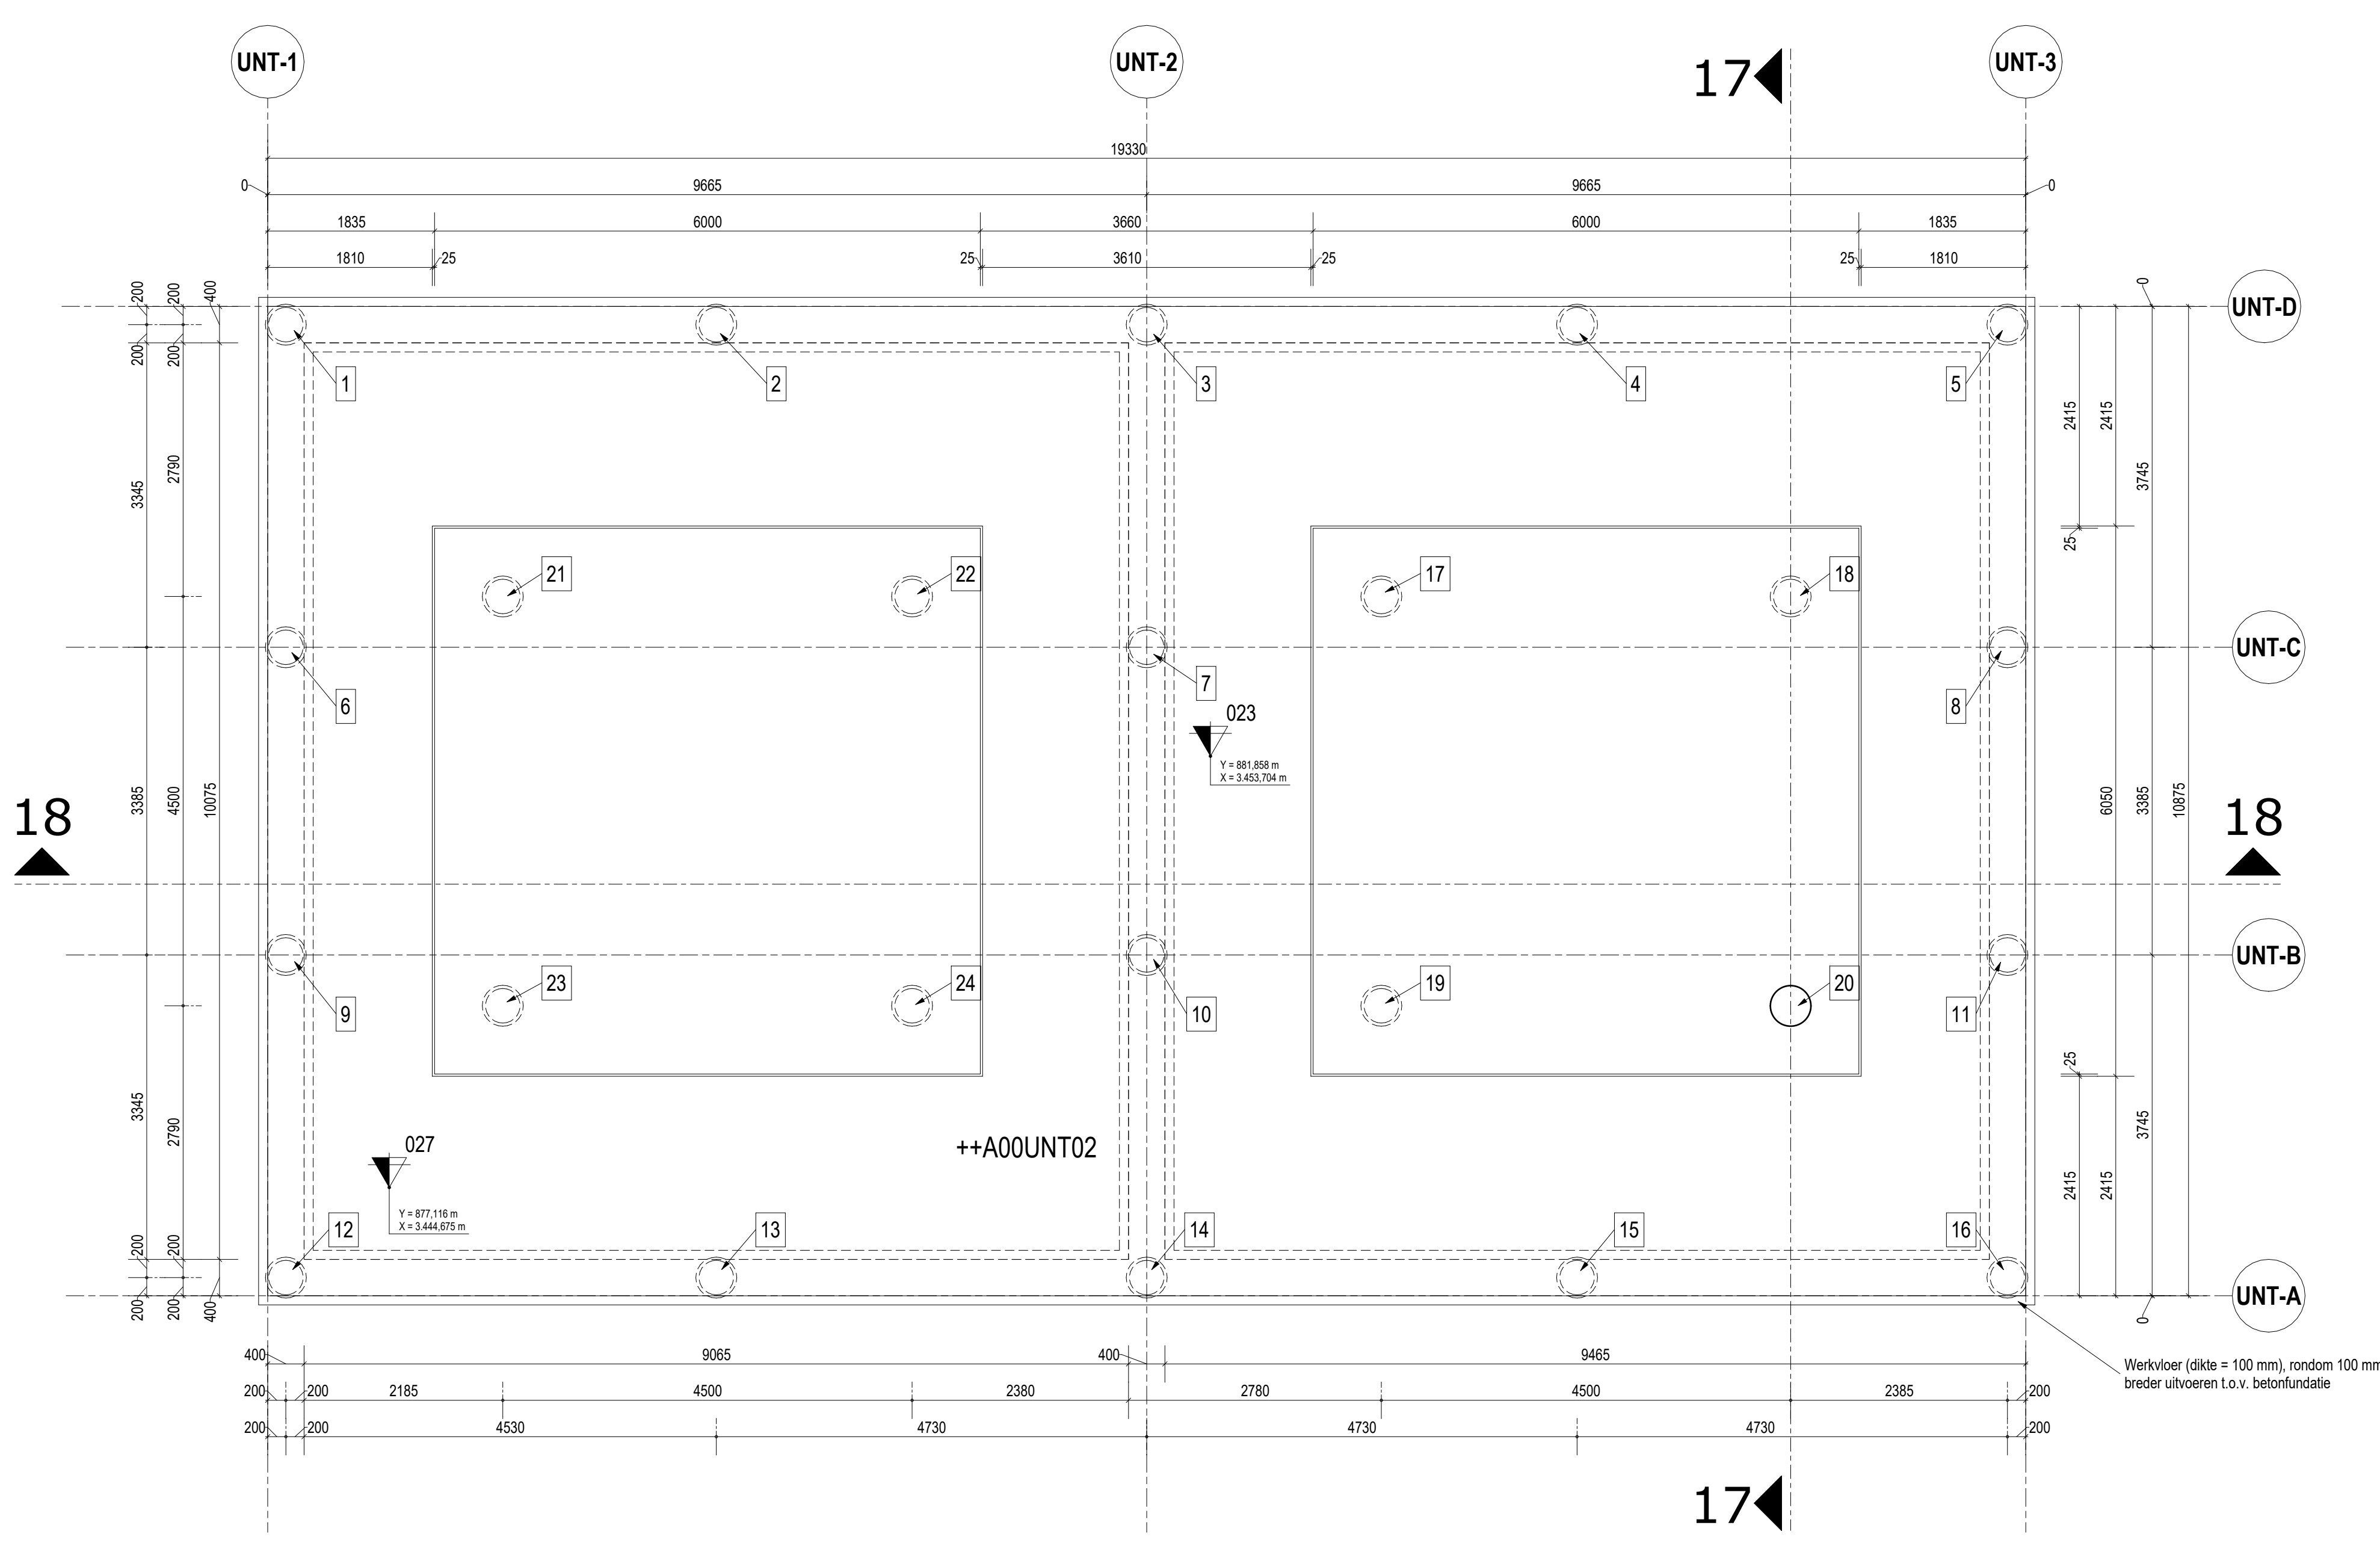

Detail Dilatievoegenband  
M 1:10

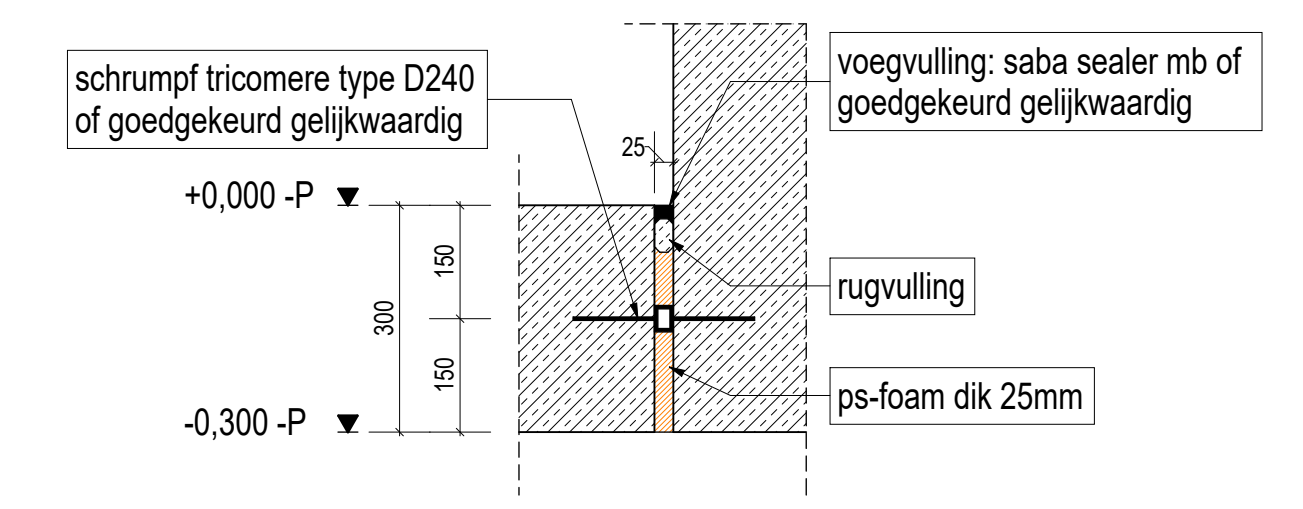

Detail Paal  
M 1:10

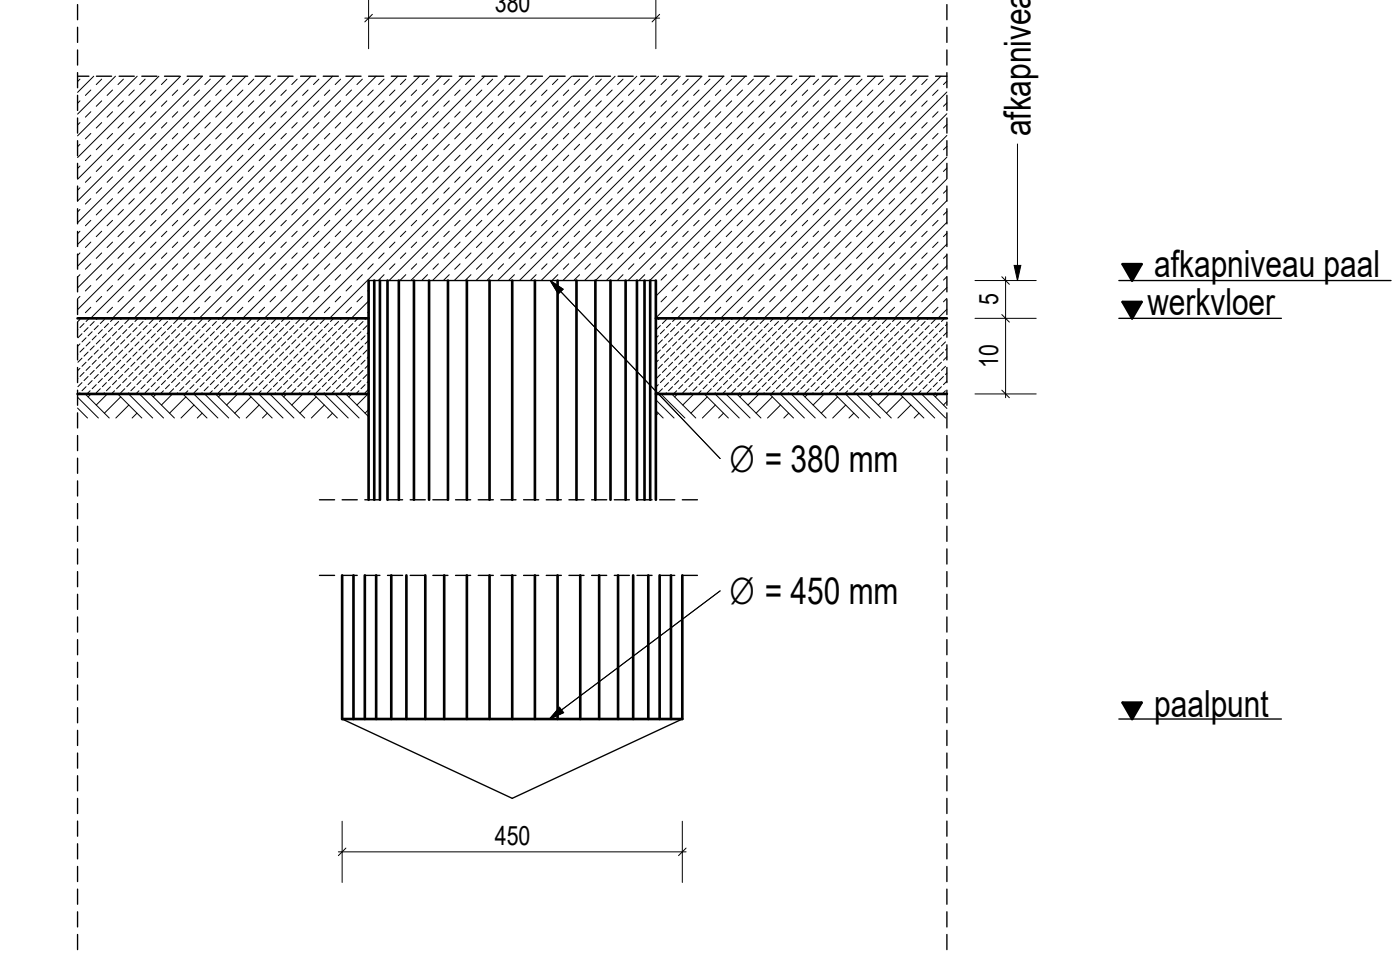

Pile-Nr.	DIAM. [MM]	PAALPUNKT TOV NAP	PAALLENGT E IN [mm]	BELASTING [kN]			RD-COORDINATEN	
				PZ	PY	PX	X	Y
1	Ø380/450	-21,50	21150	500,00	50,00	50,00	3443,539	886,602
2							3448,271	886,602
3							3453,003	886,602
4							3457,735	886,602
5							3462,467	886,602
6							3443,539	883,055
7							3453,003	883,055
8							3462,467	883,055
9							3443,539	879,672
10							3453,003	879,672
11							3462,467	879,672
12							3443,539	876,125
13							3448,271	876,125
14							3453,003	876,125
15							3457,735	876,125
16							3462,467	876,125
17							3455,583	883,614
18							3460,083	883,614
19							3455,583	879,114
20							3460,083	879,114
21							3445,924	883,614
22							3450,424	883,614
23							3445,924	879,114
24							3450,424	879,114

LEGENDA


	Beton gewapend		Bovenrand onafgewerkte niveau
	Beton ongewapend		Snee 1 - Snijlijn
	0XX		Sondering 0XX

Drawing legende  
Frost-proof material is to be installed to a depth of 0.8 m if the foundations are not embedded deeper than 0.8 m.


Building materials  
Concrete C30/37 Piletype: Fundex or similar  
Reinforcement B500  
Werkvloer C12/15

Referentie tekeningen

Naam	Nummer	Revisie datum	Revisie
Overview Outdoor Foundations	035230TH-000-CTA010-0007	2023.04.26	-D

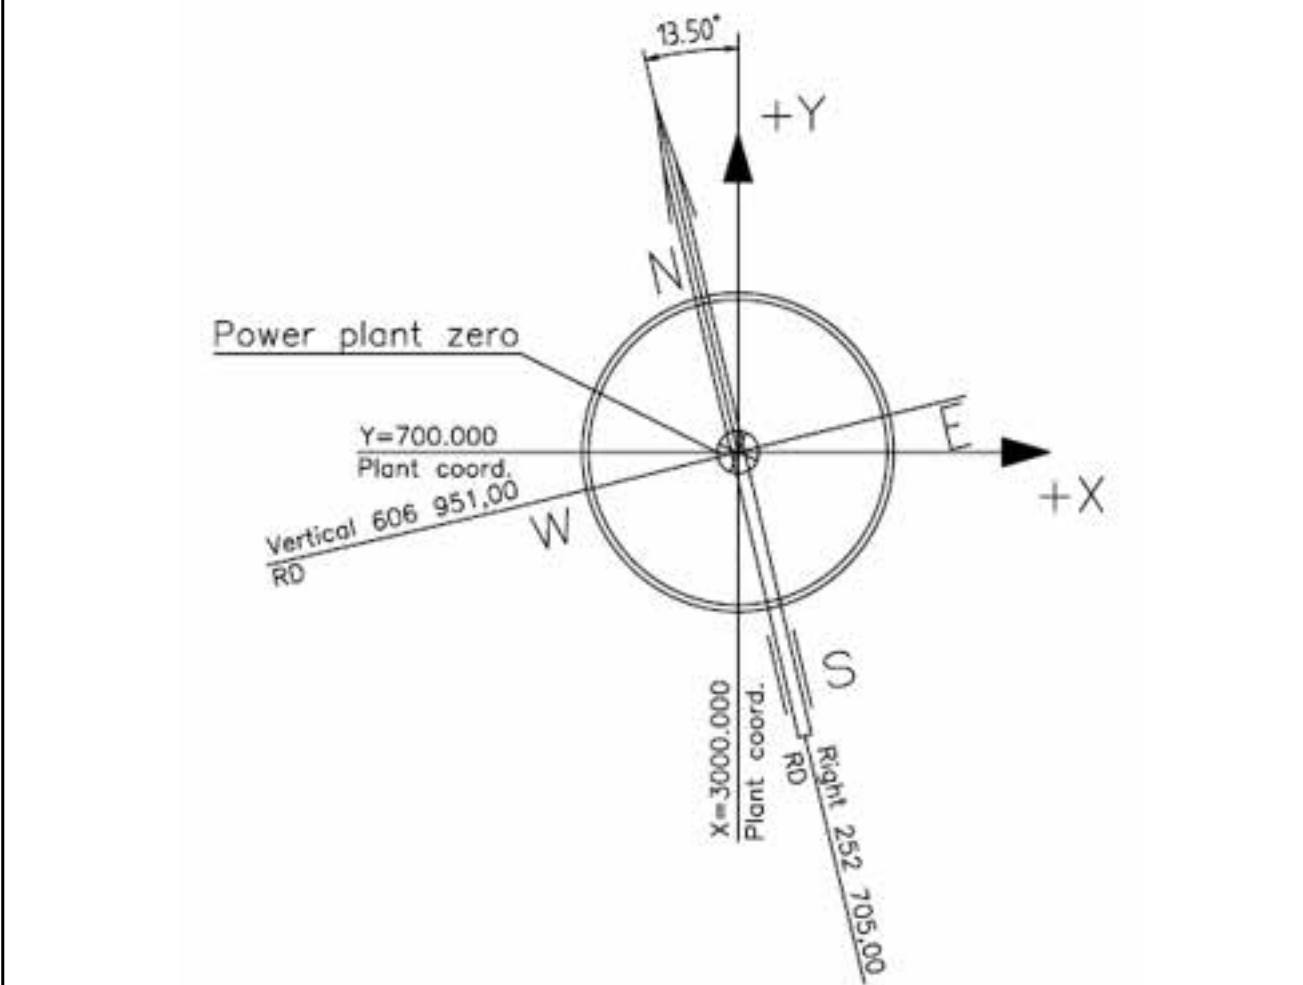

Ground level existing powerplant = 4.70m + NAP = EL. +0.00m  
Ground level Eemshydrogen = 5.30m + NAP = EL. +0.60m  
Site finished grade Eemshydrogen = 5.10m + NAP = EL. +0.40m

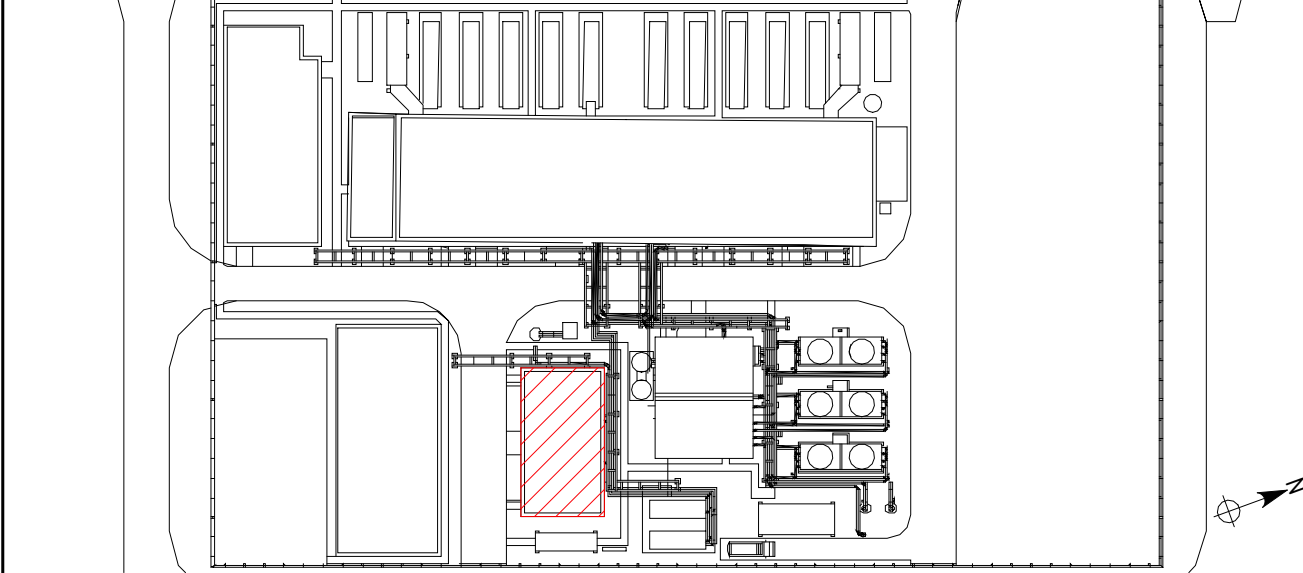

Planner: HOCHTIEF  
Getekend van: Hernde  
Opsteller plan: T-nr.:  
Revisie: B Revisie datum: 2023.04.26

RWE Technology International GmbH  
Eemsh2 Unit A  
Overview Foundations  
Compressor Building

Fakingsnummer: 035230TH-000-CTA010-0017

schaal:	formaat:	afkijksen-nr.	afgeleid (-)
B	2023.04.26	Heinrichs	Mabum
A	2023.03.21	Heinrichs	Zimmerl

revisie datum: 17 18 19 20 21 22 23 24