




1:10

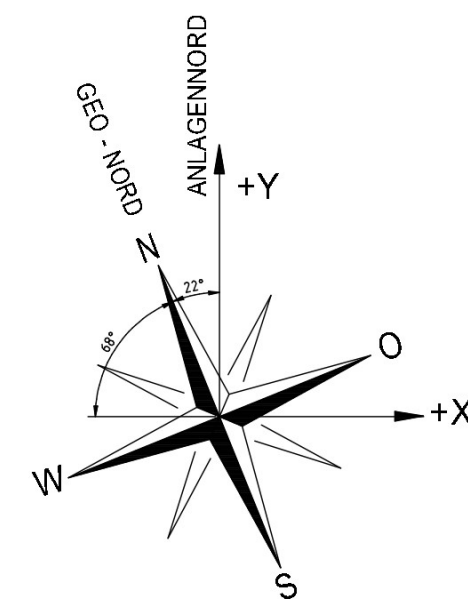



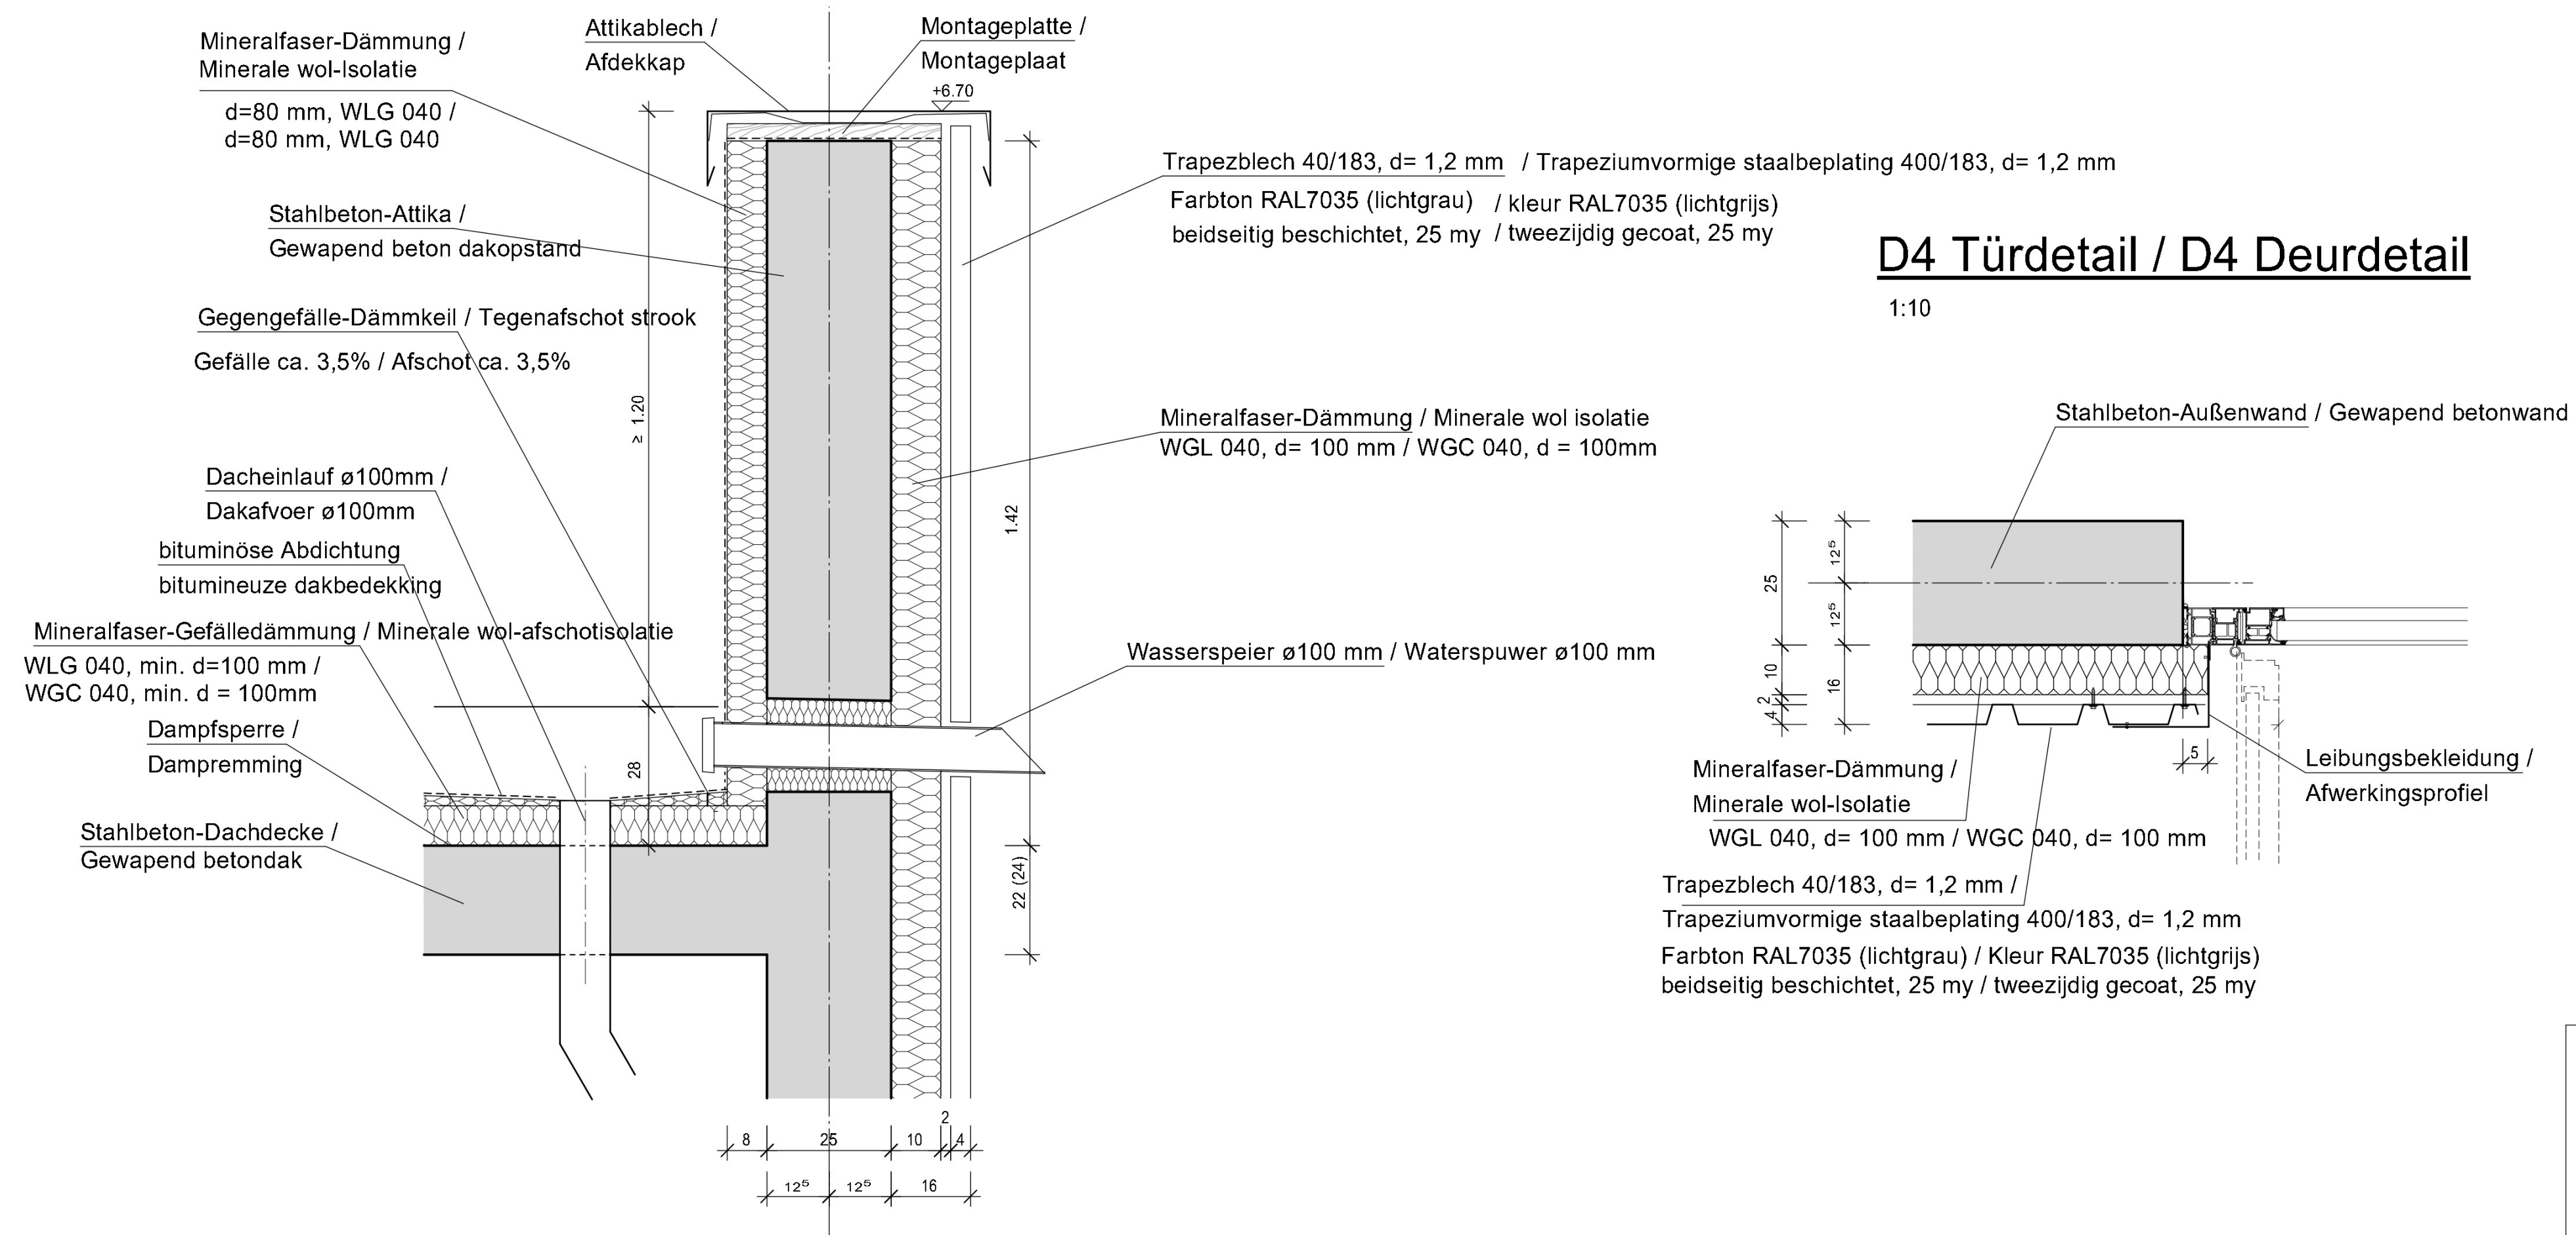


1:10



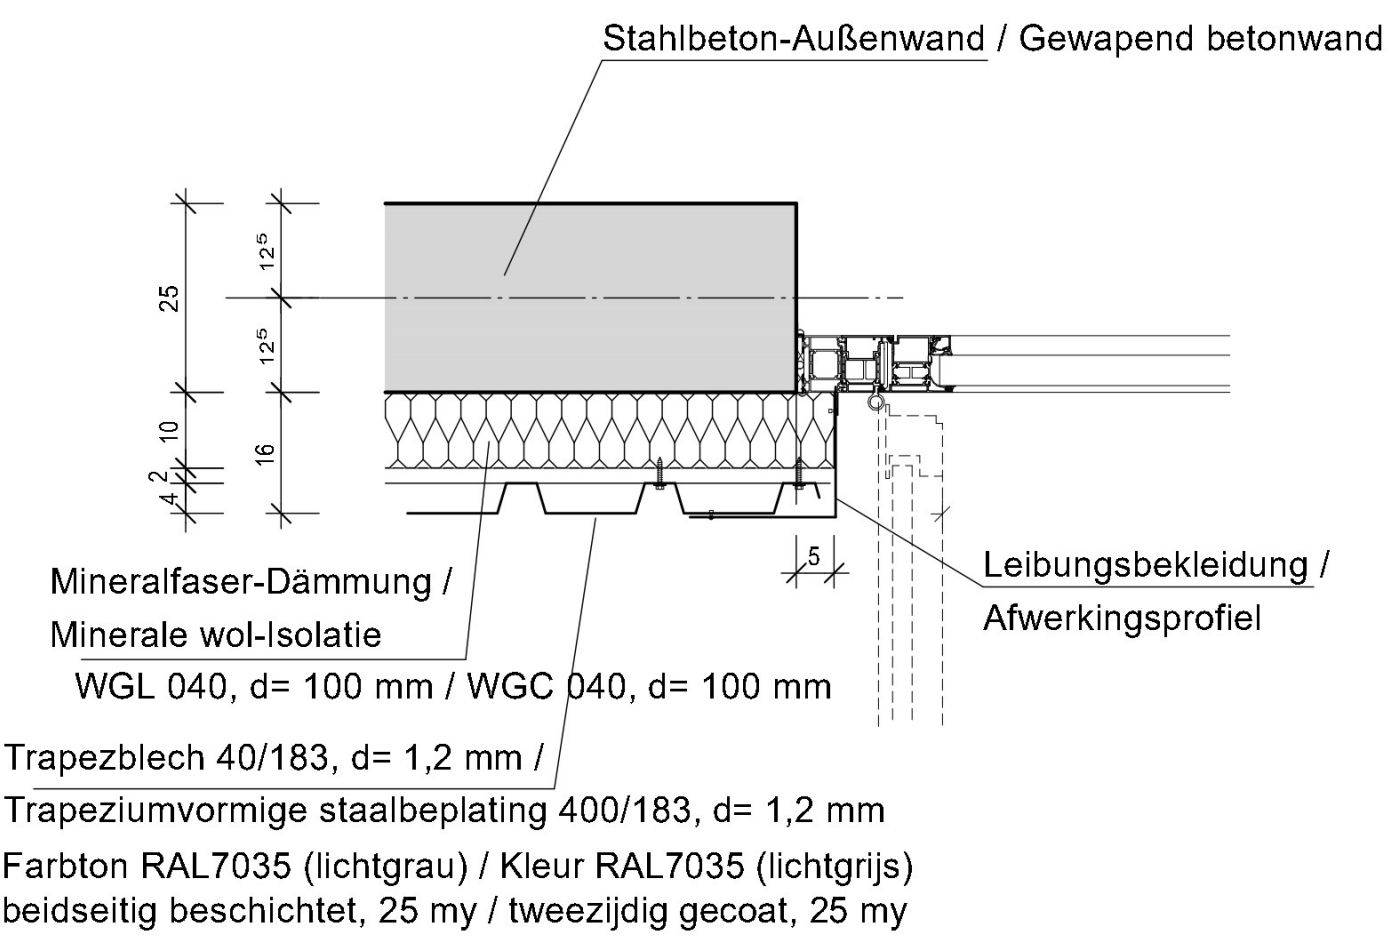



1:10

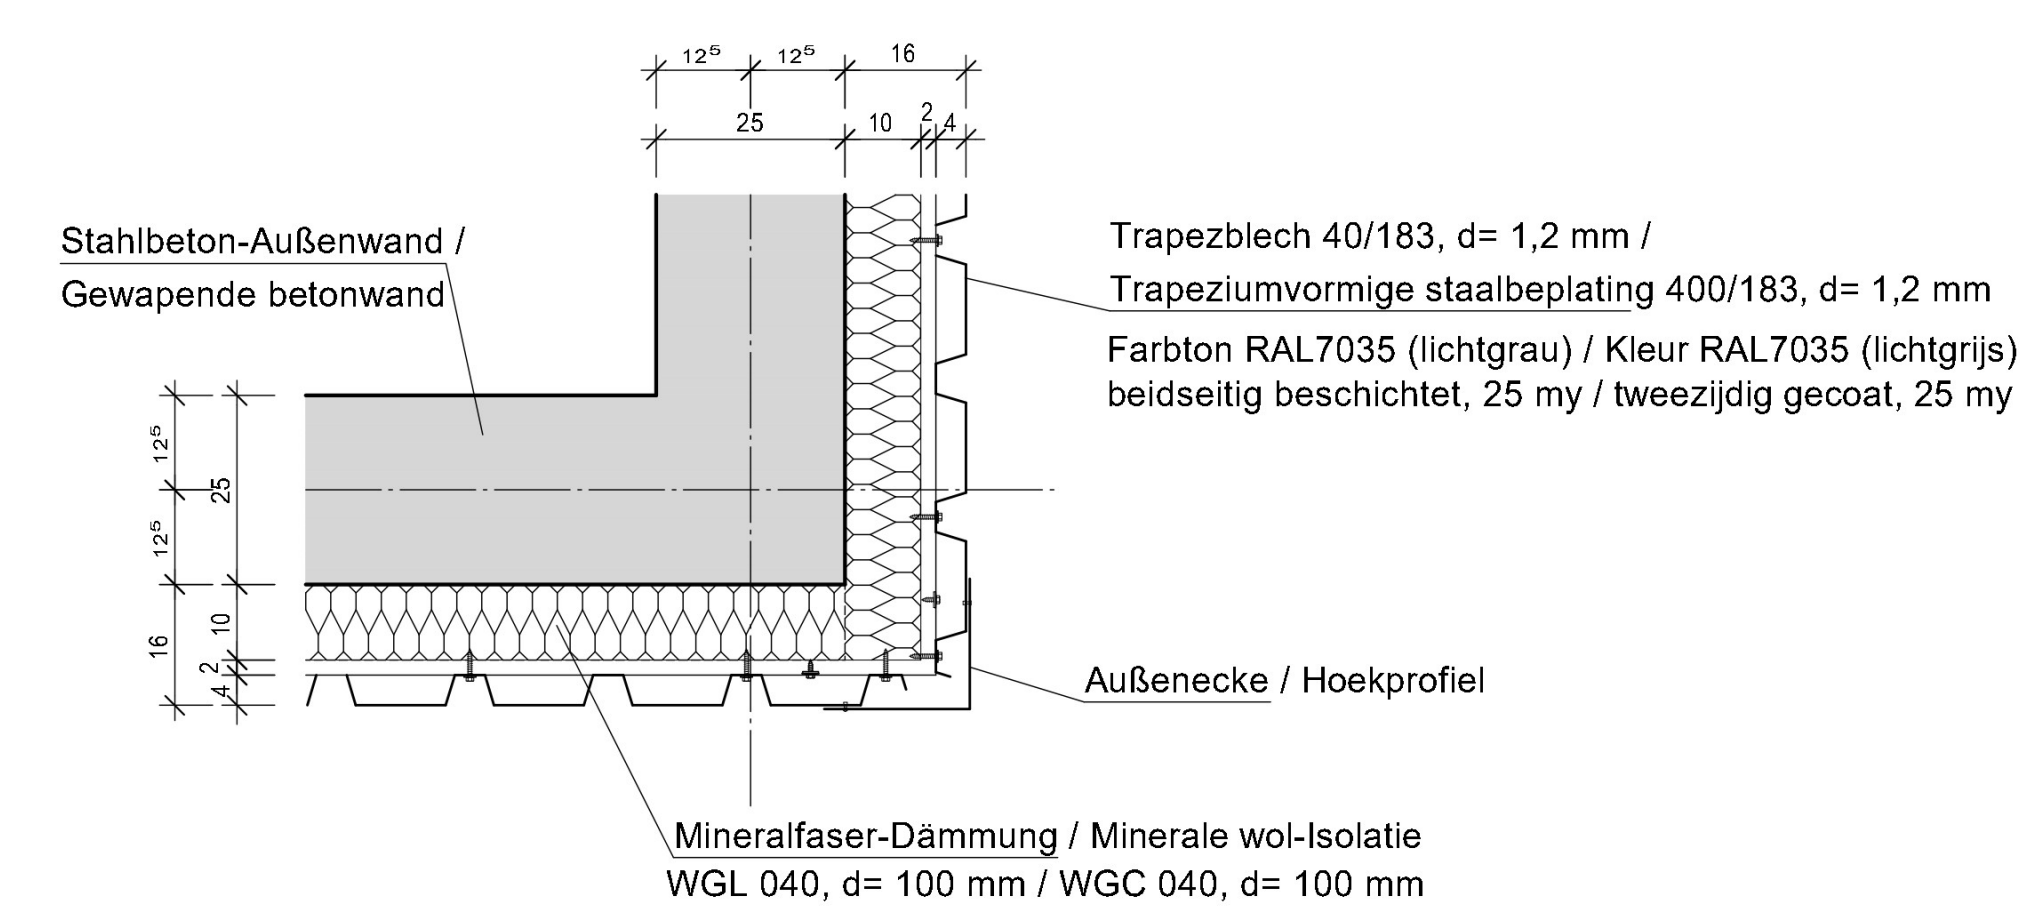

1:10

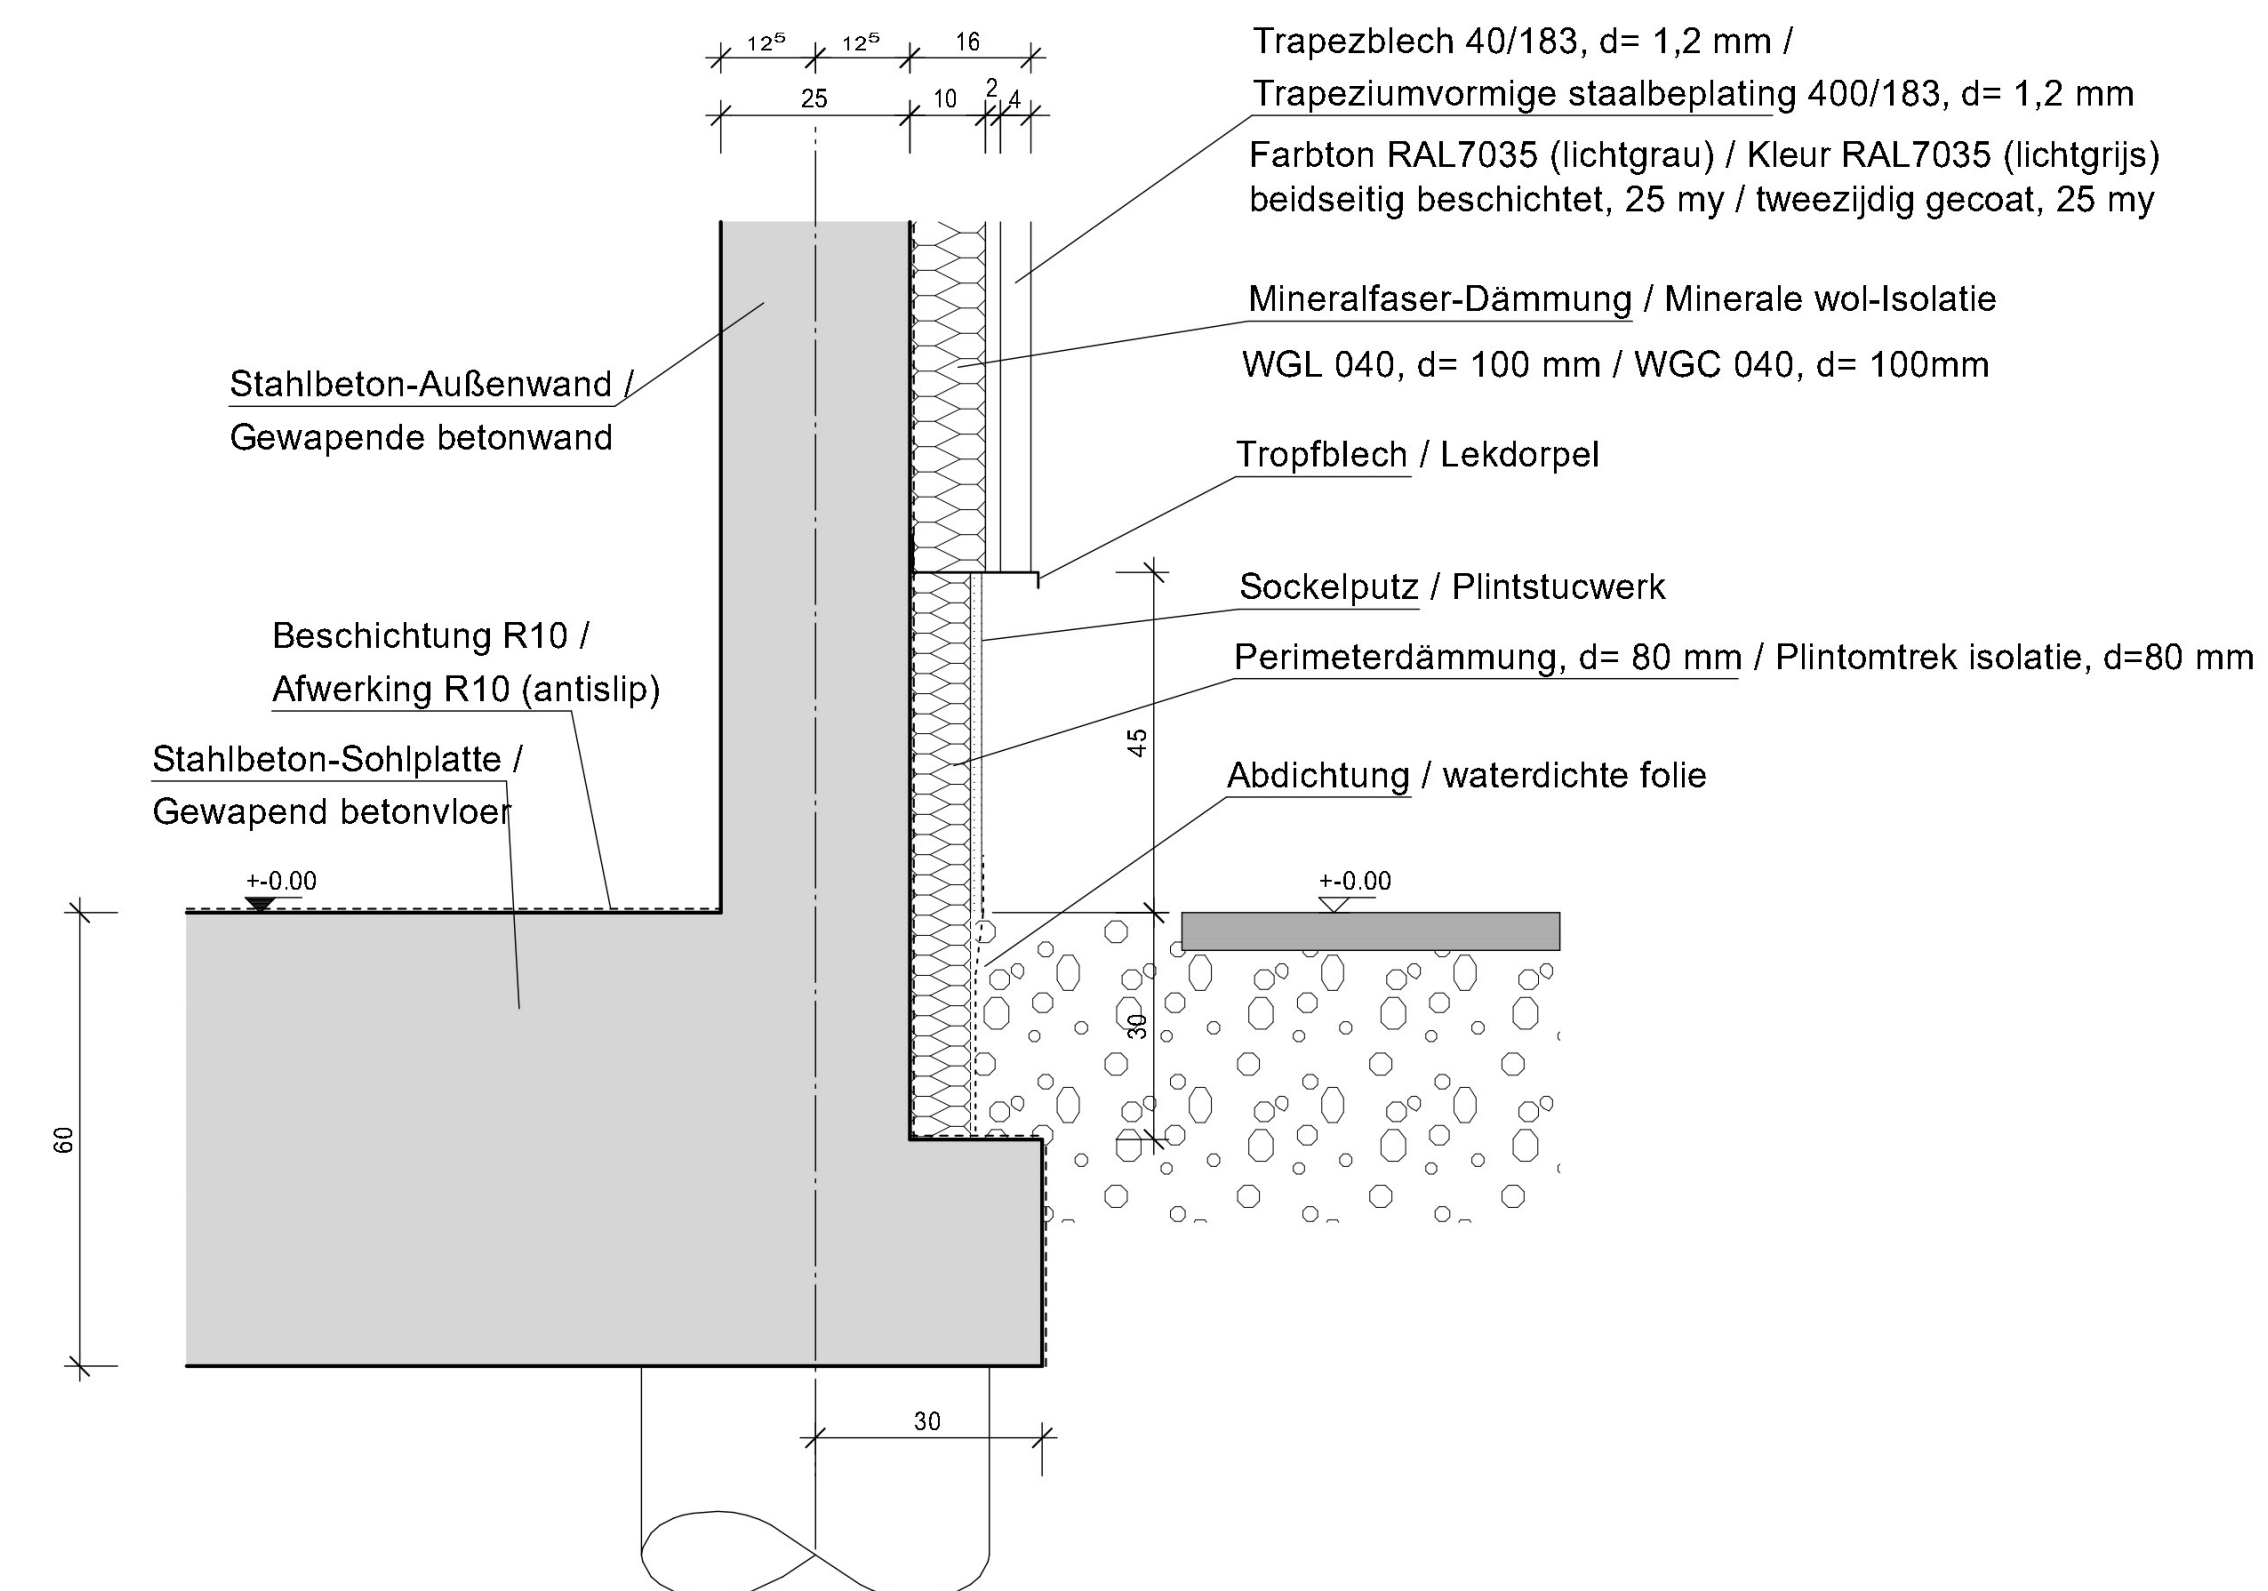

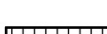 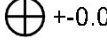	Stahlbeton / Gewapend Beton
	Mauerwerk (Kalksandstein) / Metselwerk (Kalkzandsteen)
	Dämmung / Isolatie
	Gelände- Oberkante / Maaiveld bovenkant
	Glitterrost / Rooster
	Gehwegplaten / Trottoir tegels
	+0.00 Oberkante Rohfußboden / Bovenkant ruwbouw vloer
	+0.00 Oberkante Fertigfußboden / Bovenkant afgewerkte vloer
	Rohkote / Ruwbouw hoogte
	+0.00 Fertigkote / Afgewerkte hoogte
	WD = Wanddurchbruch / Wanddoorbraak
RWA = Rauch- und Wärmeabzug / Rook- en warmte afvoer	
DrEntlaKl = Druckentlastungsklappe / Overdrukklap	
WDVS = Wärmedämmverbundsystem / thermische isolatie pakket, Mineraalfaser d=100 mm, WLG 040 / mineral wol d=100mm, WGC 040	

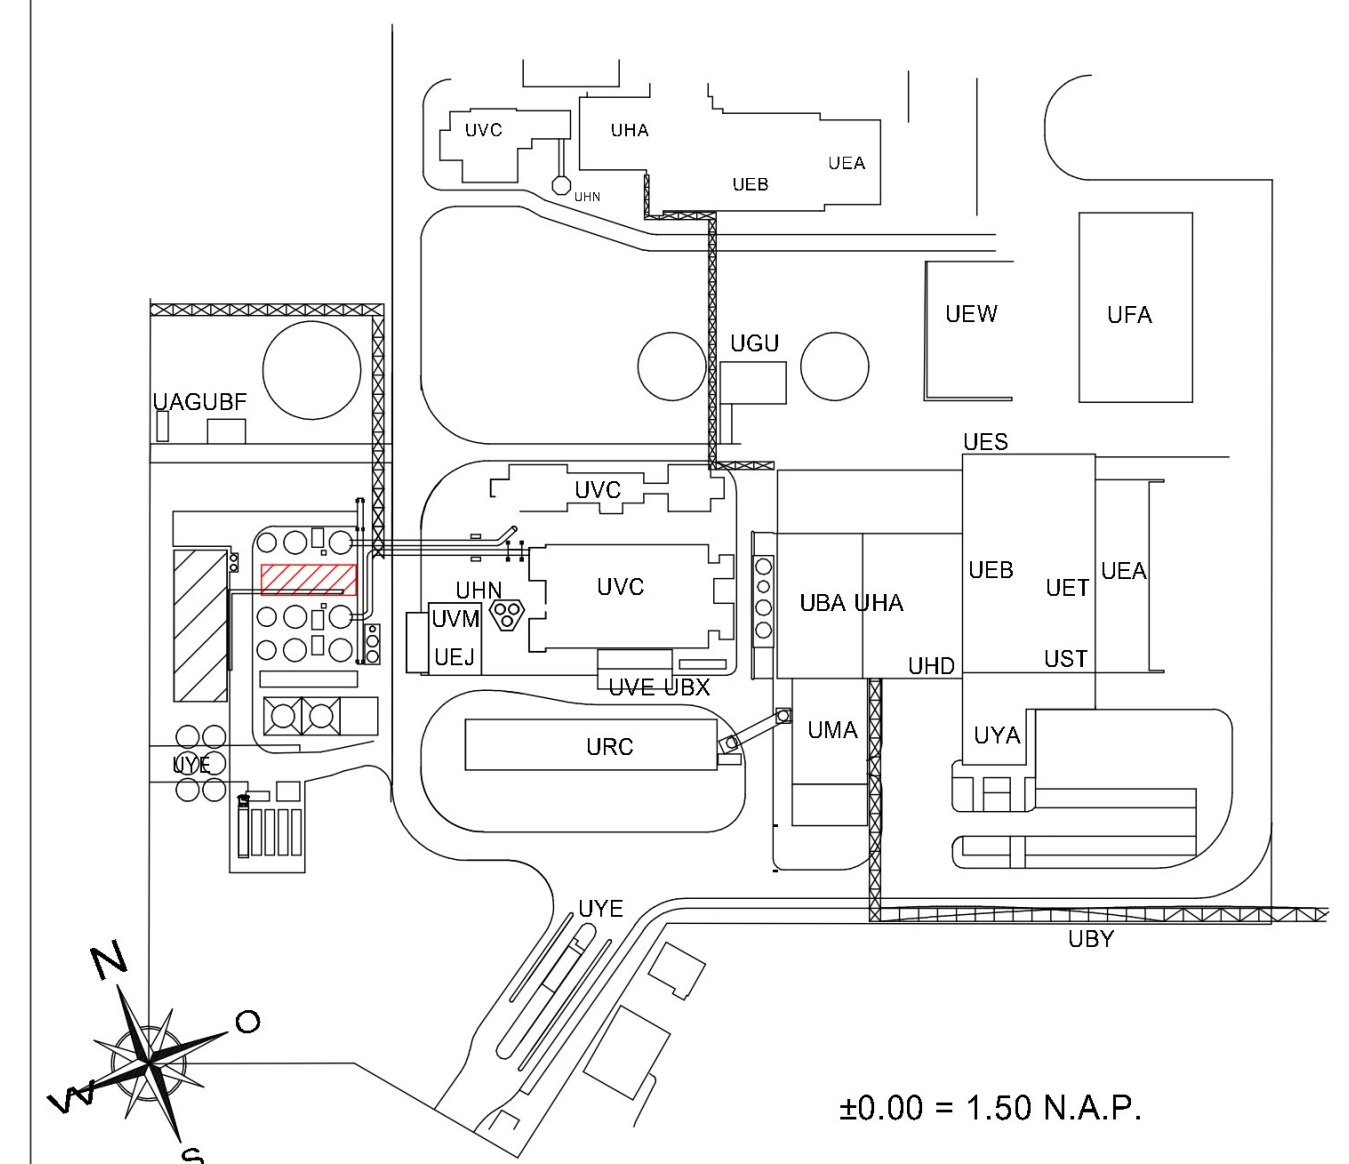


2	NL vertaling	21.10.22	
1	Grundfläche ergänzt, Details angepasst, Freigabe	30.08.22	
Index	Art der Änderung	Datum	Bearbeiter