



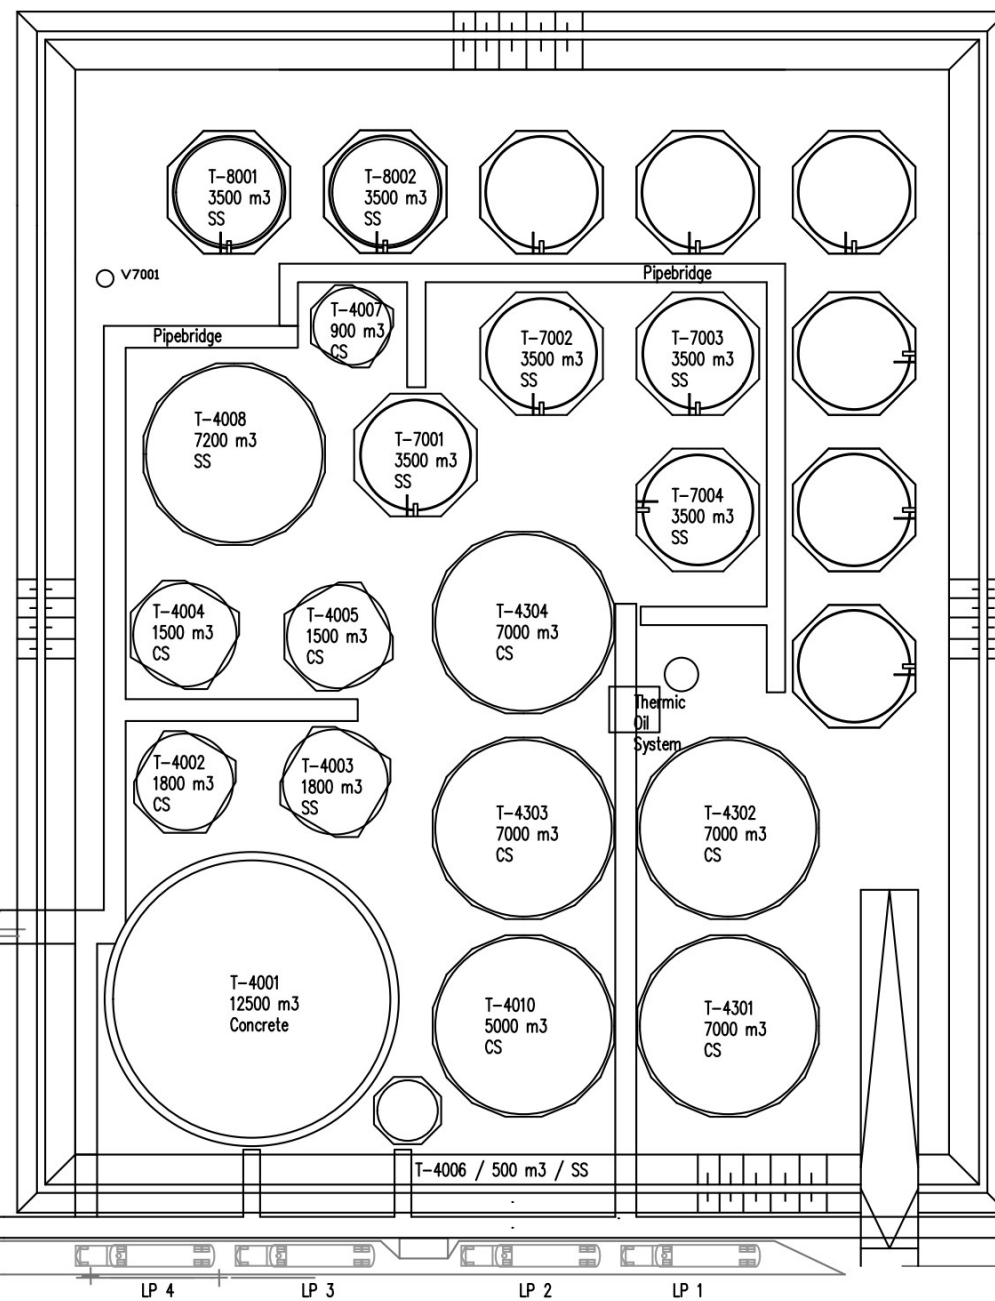

0m 25m 50m

SLEEPERS

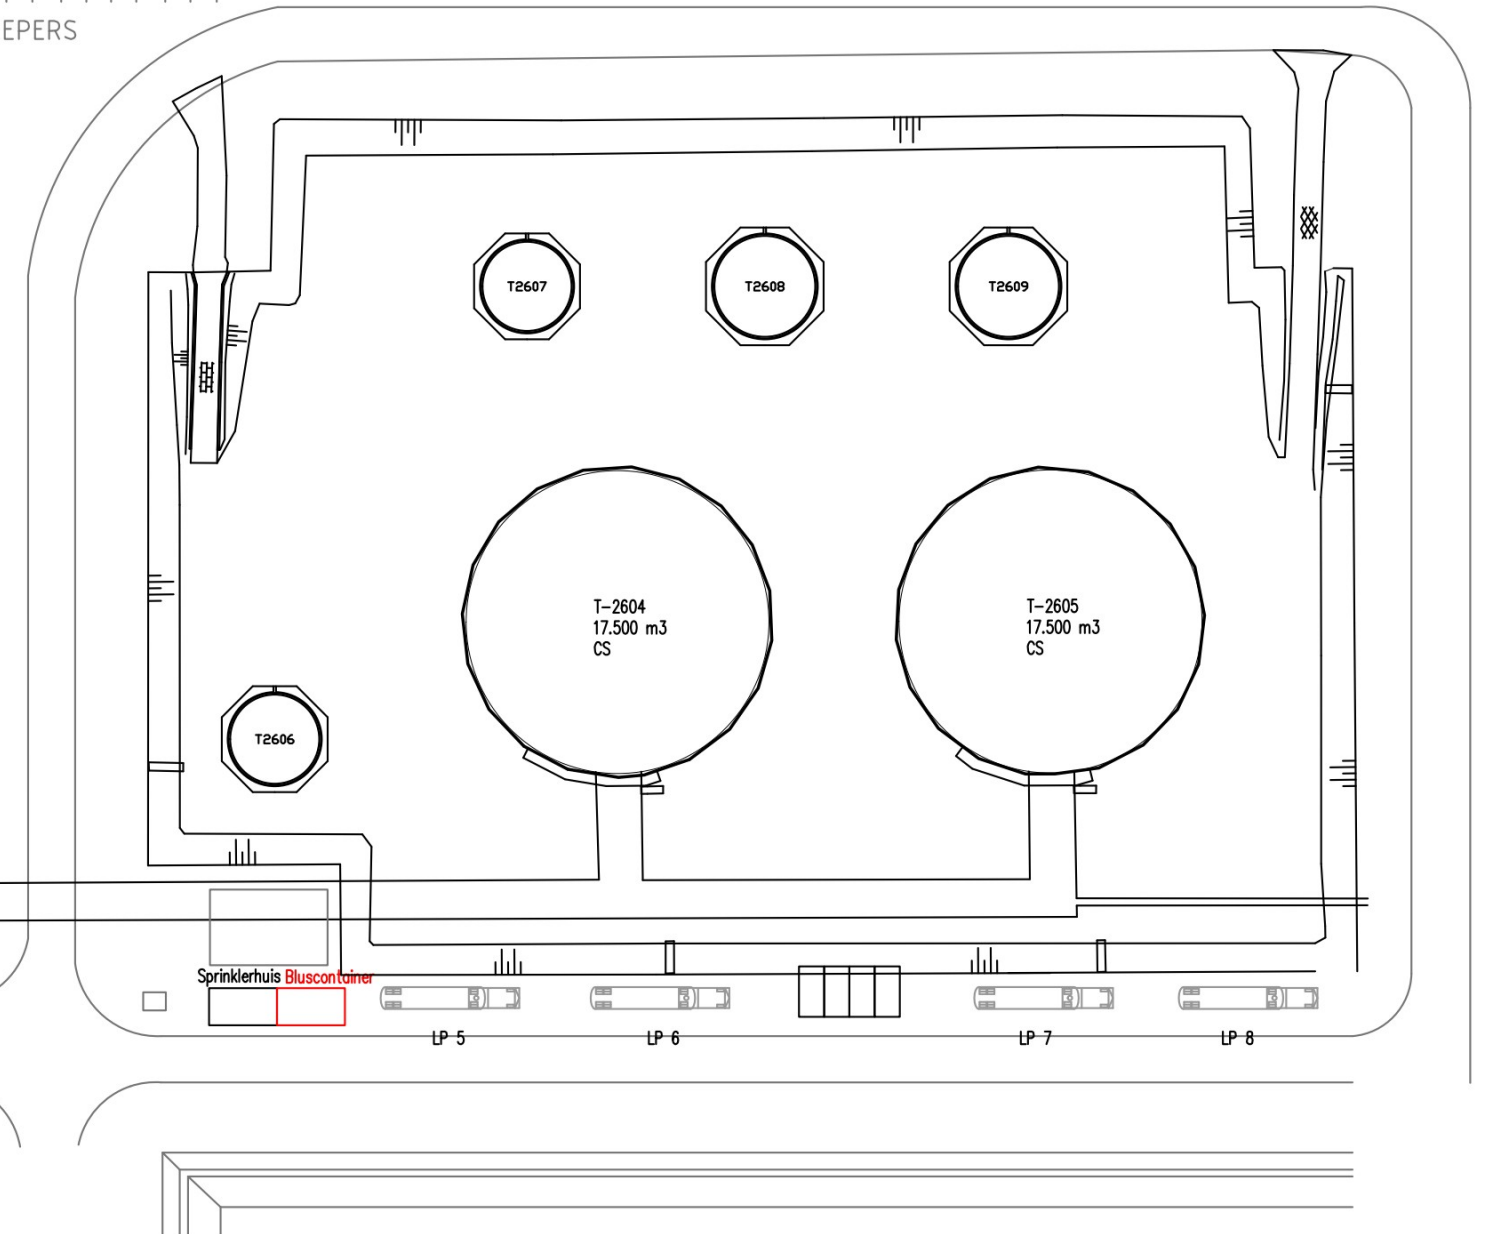

Chemiepark terreinoverzicht
(Oosterhorn 12w, Farmsum)



JPB Logistics BV
Warvenweg 20-22
9936 TG Farmsum

B	2022-04-15	- JPB
A	2021-06-17	- JPB
Rev.	Date	By - Company
Location doc. no. 2001		