

ground floor
M: 1 : 100

A2301-500464
0123-009844-TL1 - Plan - 30 - customer
CAD-Ticket#2023062220000055

H:\Revit\Projekte\2023\0123-009844\0123-009844-TL1.rvt

- List of Container -				
Quantity	Container type	Length	Width	Height
12	Premium	6055 mm	3000 mm	2890 mm
3	Quality all-rounder	6055 mm	2435 mm	2890 mm
15				

- Electrical consumers -	
Quantity	Name
7	Air-conditioning split // inside unit
7	Air-conditioning split // outdoor unit
4	Ceiling light 18 W LED
13	Electric heater 2 kW
1	Fully fitted kitchen
28	LED light
3	LED light 20 W
3	Small electric heater 500 W
3	Undersink water heater
1	wall-mounted ventilator 200Ø / 450 m3/h
70	

- Power calculation -	
The electrical power consumption of the system is calculated with a utilisation factor of 1	
The electrical power required by the customer is not considered	
Total kW value of the container building	
48,1	

- List of CEW -			
Quantity	Nav-Artikelnr	CEW-Name	walking width
1	VDA-300X120	Canopy	

- Accessory list -		
Quantity	Name	Length

ela [TRENDline]

- Special notes:
- 1* = Door with glass insert
 - 1* = Tür mit Glasausschnitt

RAL 7032 Pebble grey



Electricity input 400V 32A.
Each container is equipped with a light switch and several power sockets

Change log			
Rev	Date	Reason of change	From
2	2023-08-04	Minor adjustments	dwit
3	2023-09-13	Cabin 13 with additional disabled toilet	dwit

Customer	Red Bear Tech B.V.		
Build. project	GRQ – Visitors Centre	Tech. drawer	
Date	2023-06-22	Drawing file	0123-009844-TL1.rvt
Customer no.	100239863		
Doc. no.	A2301-500464	PDF-file	0123-009844-TL1 - Plan - 30 - customer.pdf
Project no.	0123-009844-TL1		
Sales repres.		Plan	30
Contact pers.		Format:	DIN A3

Schematic representation
Deviations between drawing and containers regarding interior furnishing, dimensions, lighting, in- and outflows, etc. remain reserved. Refer to protection notice ISO 16016.
Changes may only be done by the CAD-department.

ela[container]

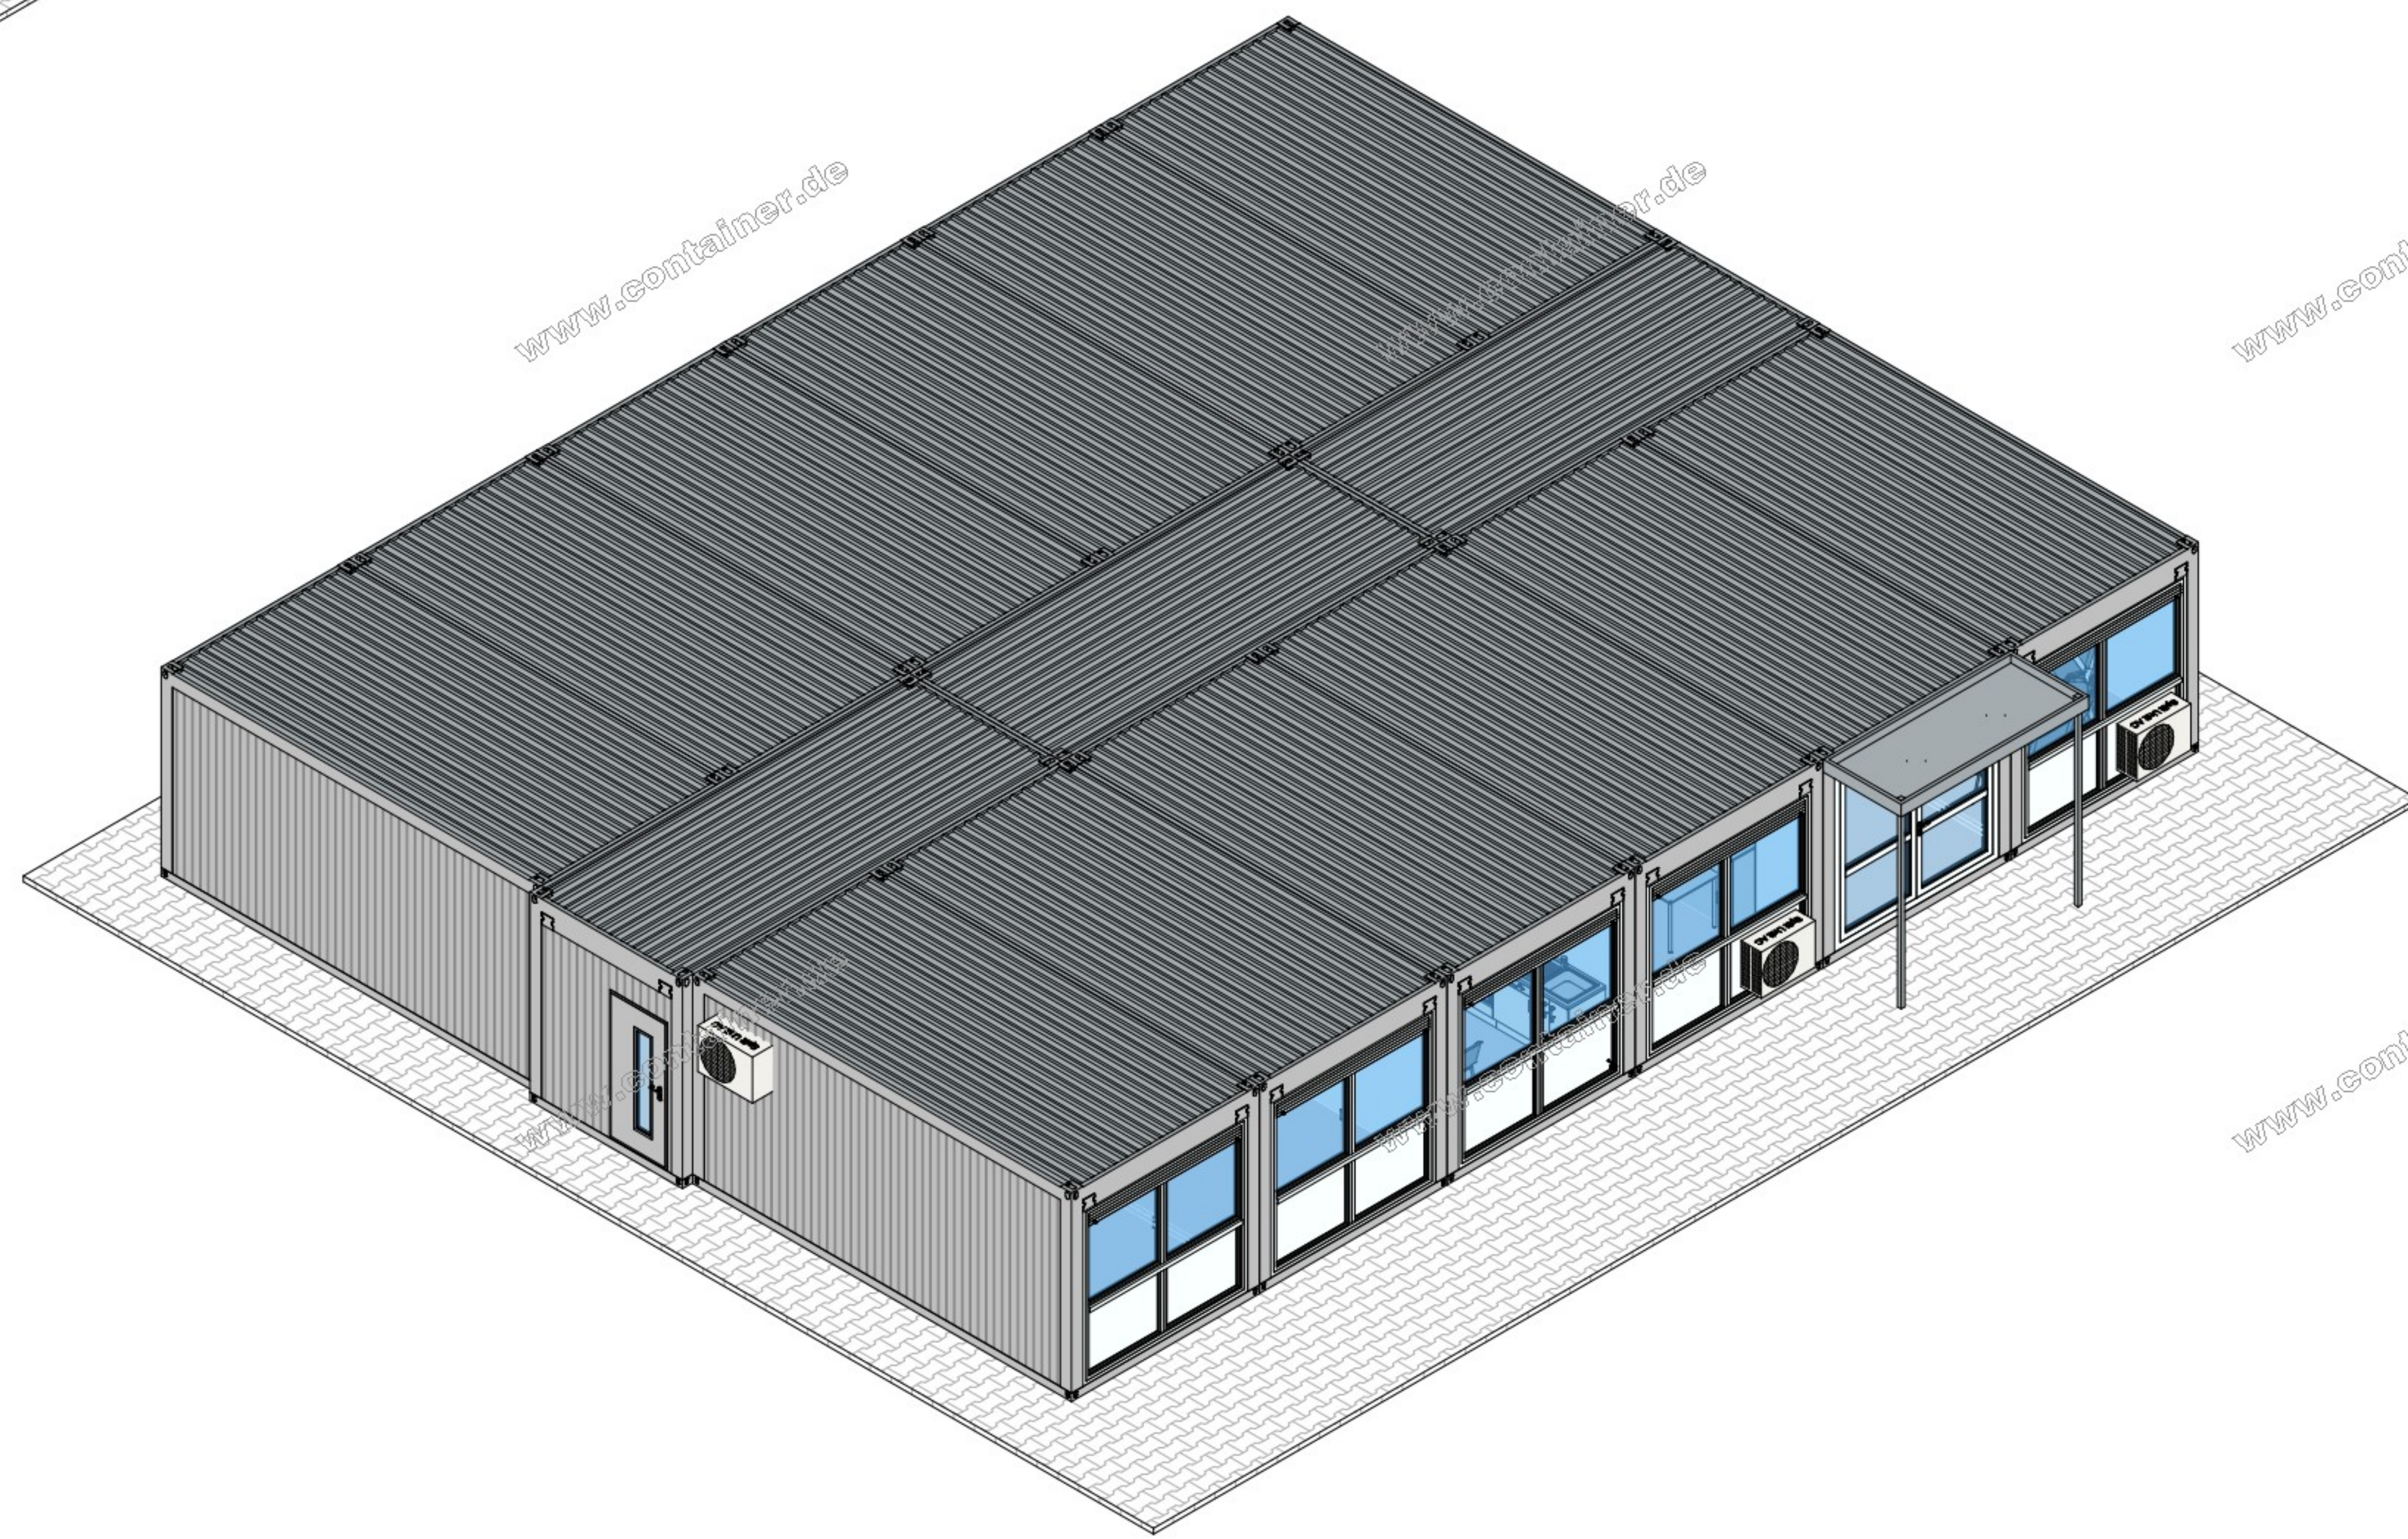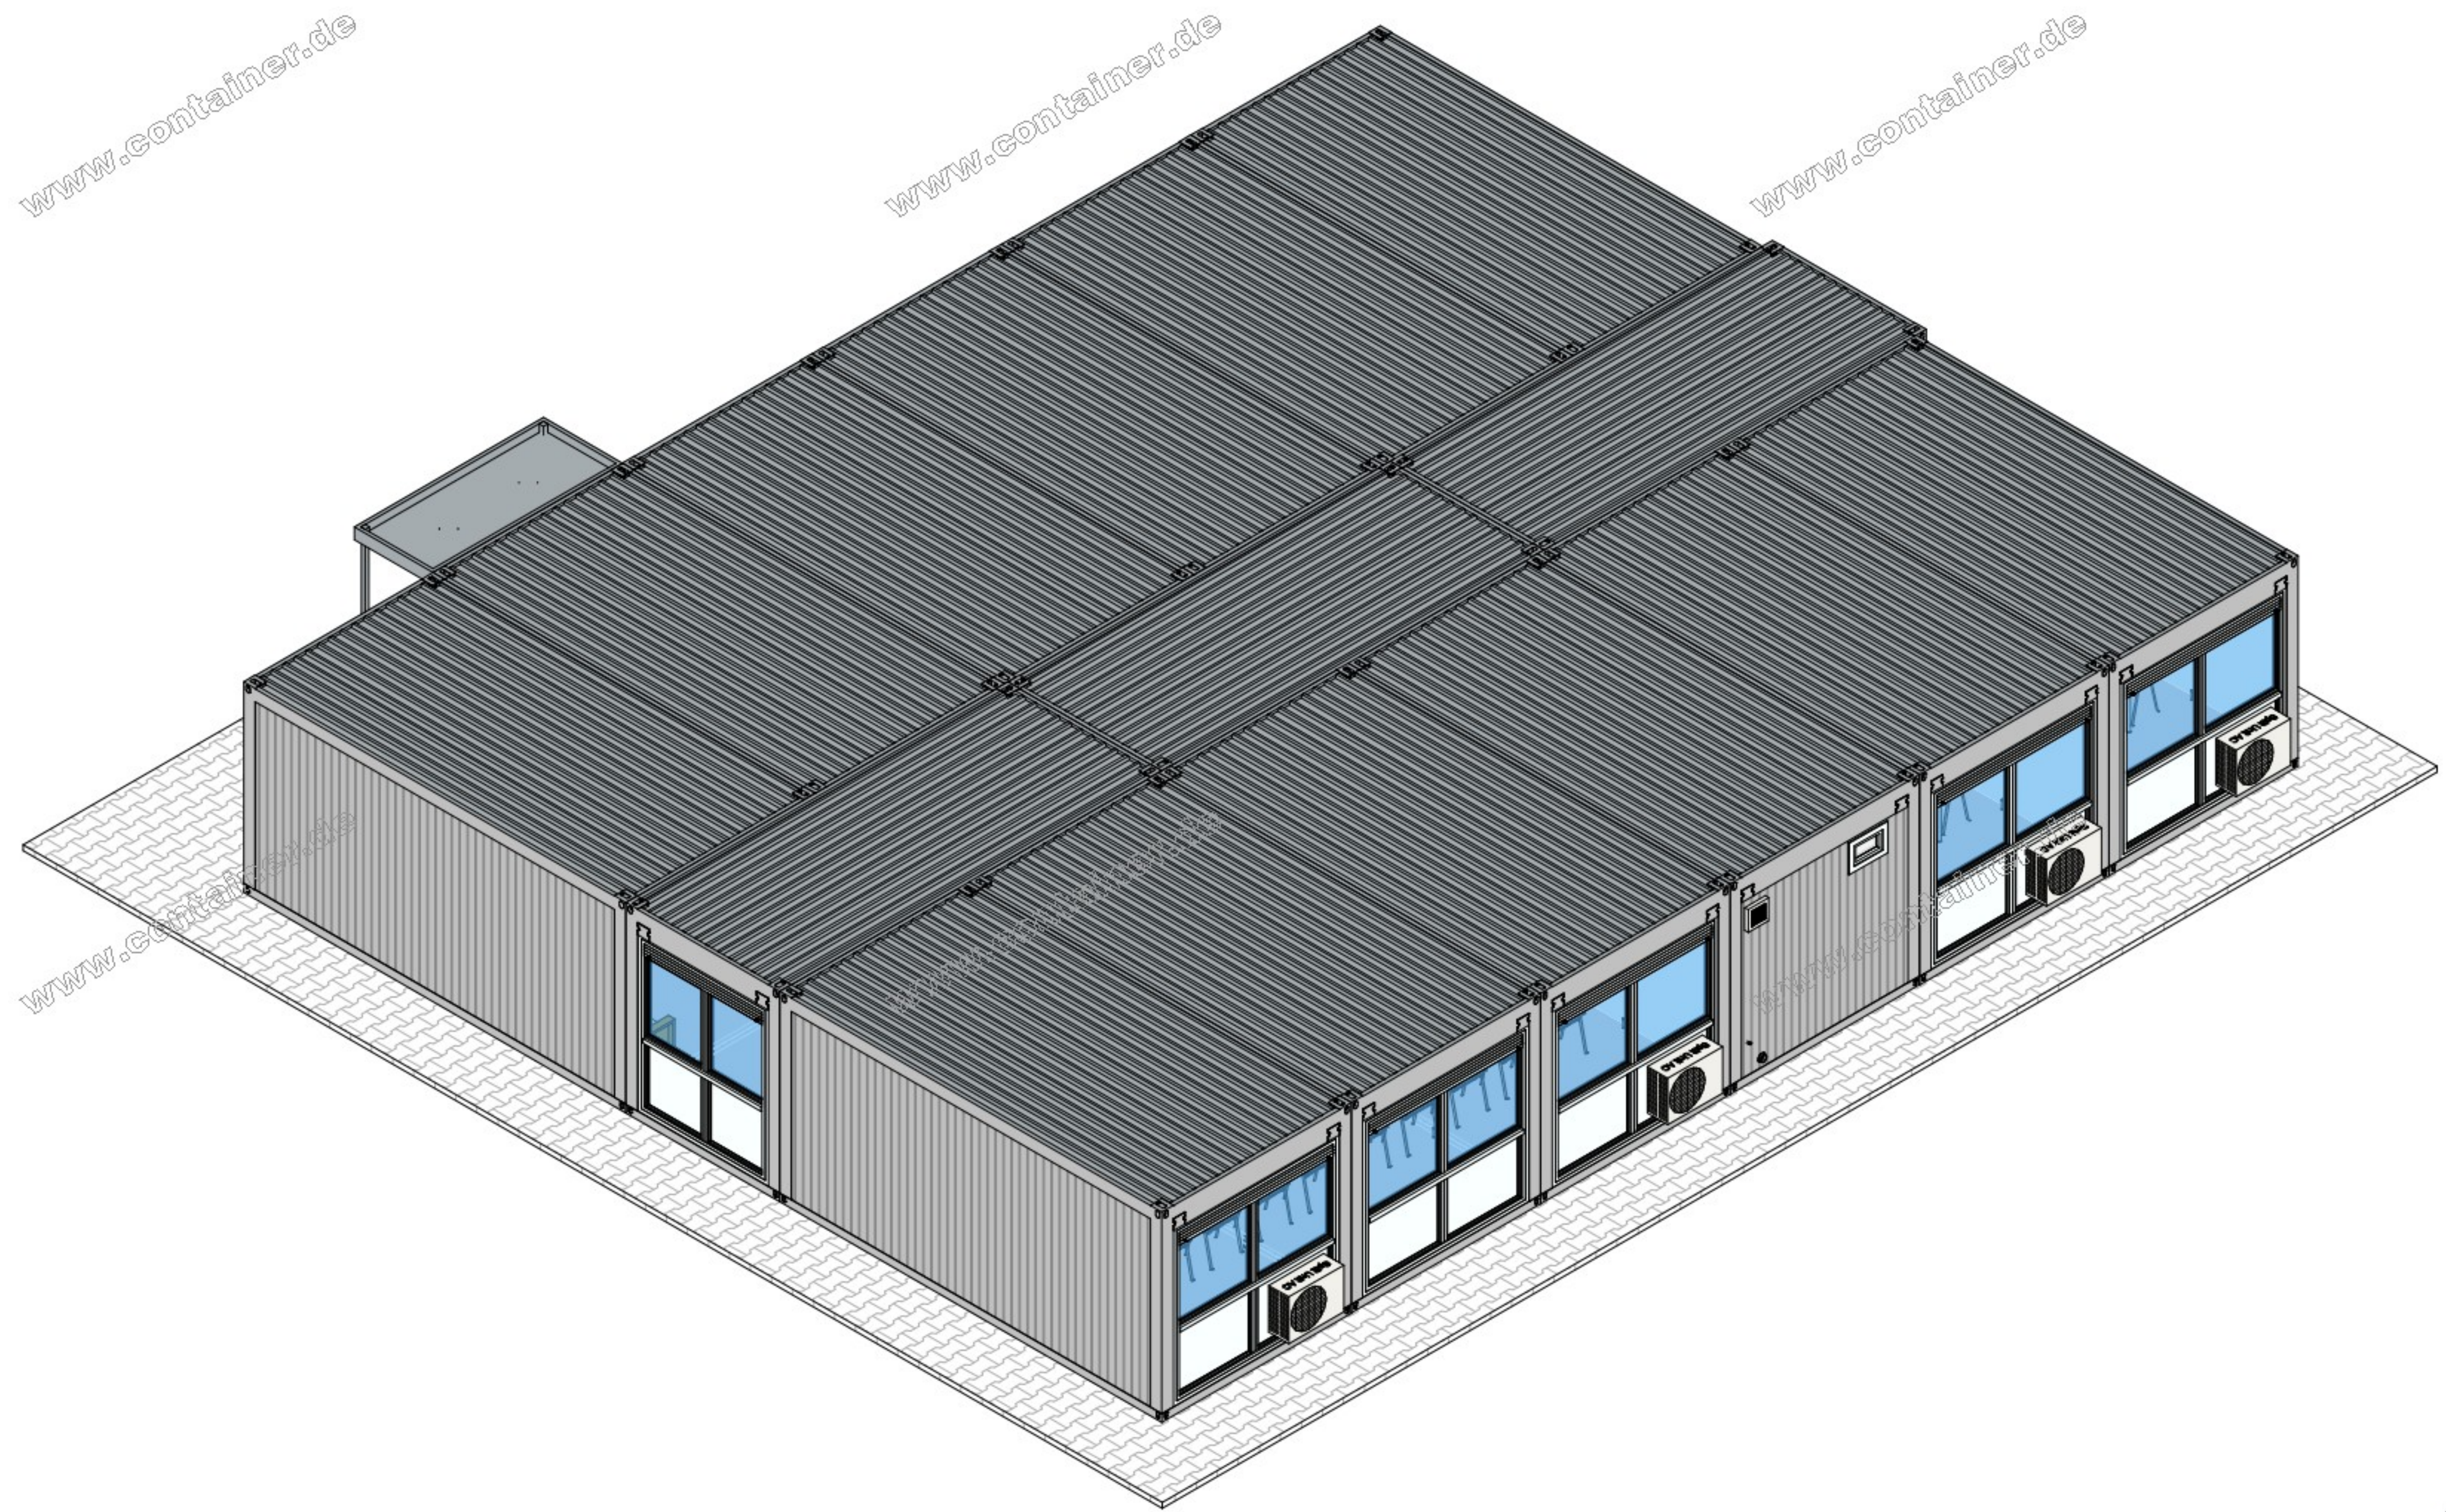

A2301-500464
 0123-009844-TL1 - Plan - 31 - isometric view
 CAD-Ticket#2023062220000055

H:\Revit\Projekte\2023\0123-009844\0123-009844-TL1.rvt

Change log			
Rev	Date	Reason of change	From
2	2023-09-04	Minor adjustments	dwit
3	2023-09-13	Cabin 13 with additional disabled toilet	dwit
Customer	Red Bear Tech B.V.		
Build. project	GRQ – Visitors Centre	Tech. drawer	dwit
Date	2023-06-22	Drawing file	0123-009844-TL1.rvt
Customer no.	10029863	PDF-file	0123-009844-TL1 - Plan - 31 - isometric view.pdf
Doc. no.	A2301-500464	Project no.	0123-009844-TL 1
Sales repres.	Peter Louissen	Plan	31
Contact pers.	Sabine Gouka	Format:	DIN A2
<small>Schematic representation Deviations between drawing and containers regarding interior furnishing, dimensions, lighting, in- and outflows, etc. remain reserved. Refer to protection notice ISO 16016. Changes may only be done by the CAD-department.</small>			

Schriftfeld_navigation_uk_aktuell Rev.0 von 2020-01-01

3-2023-09-13 - dwit