



1. Security Center - Agreed Location

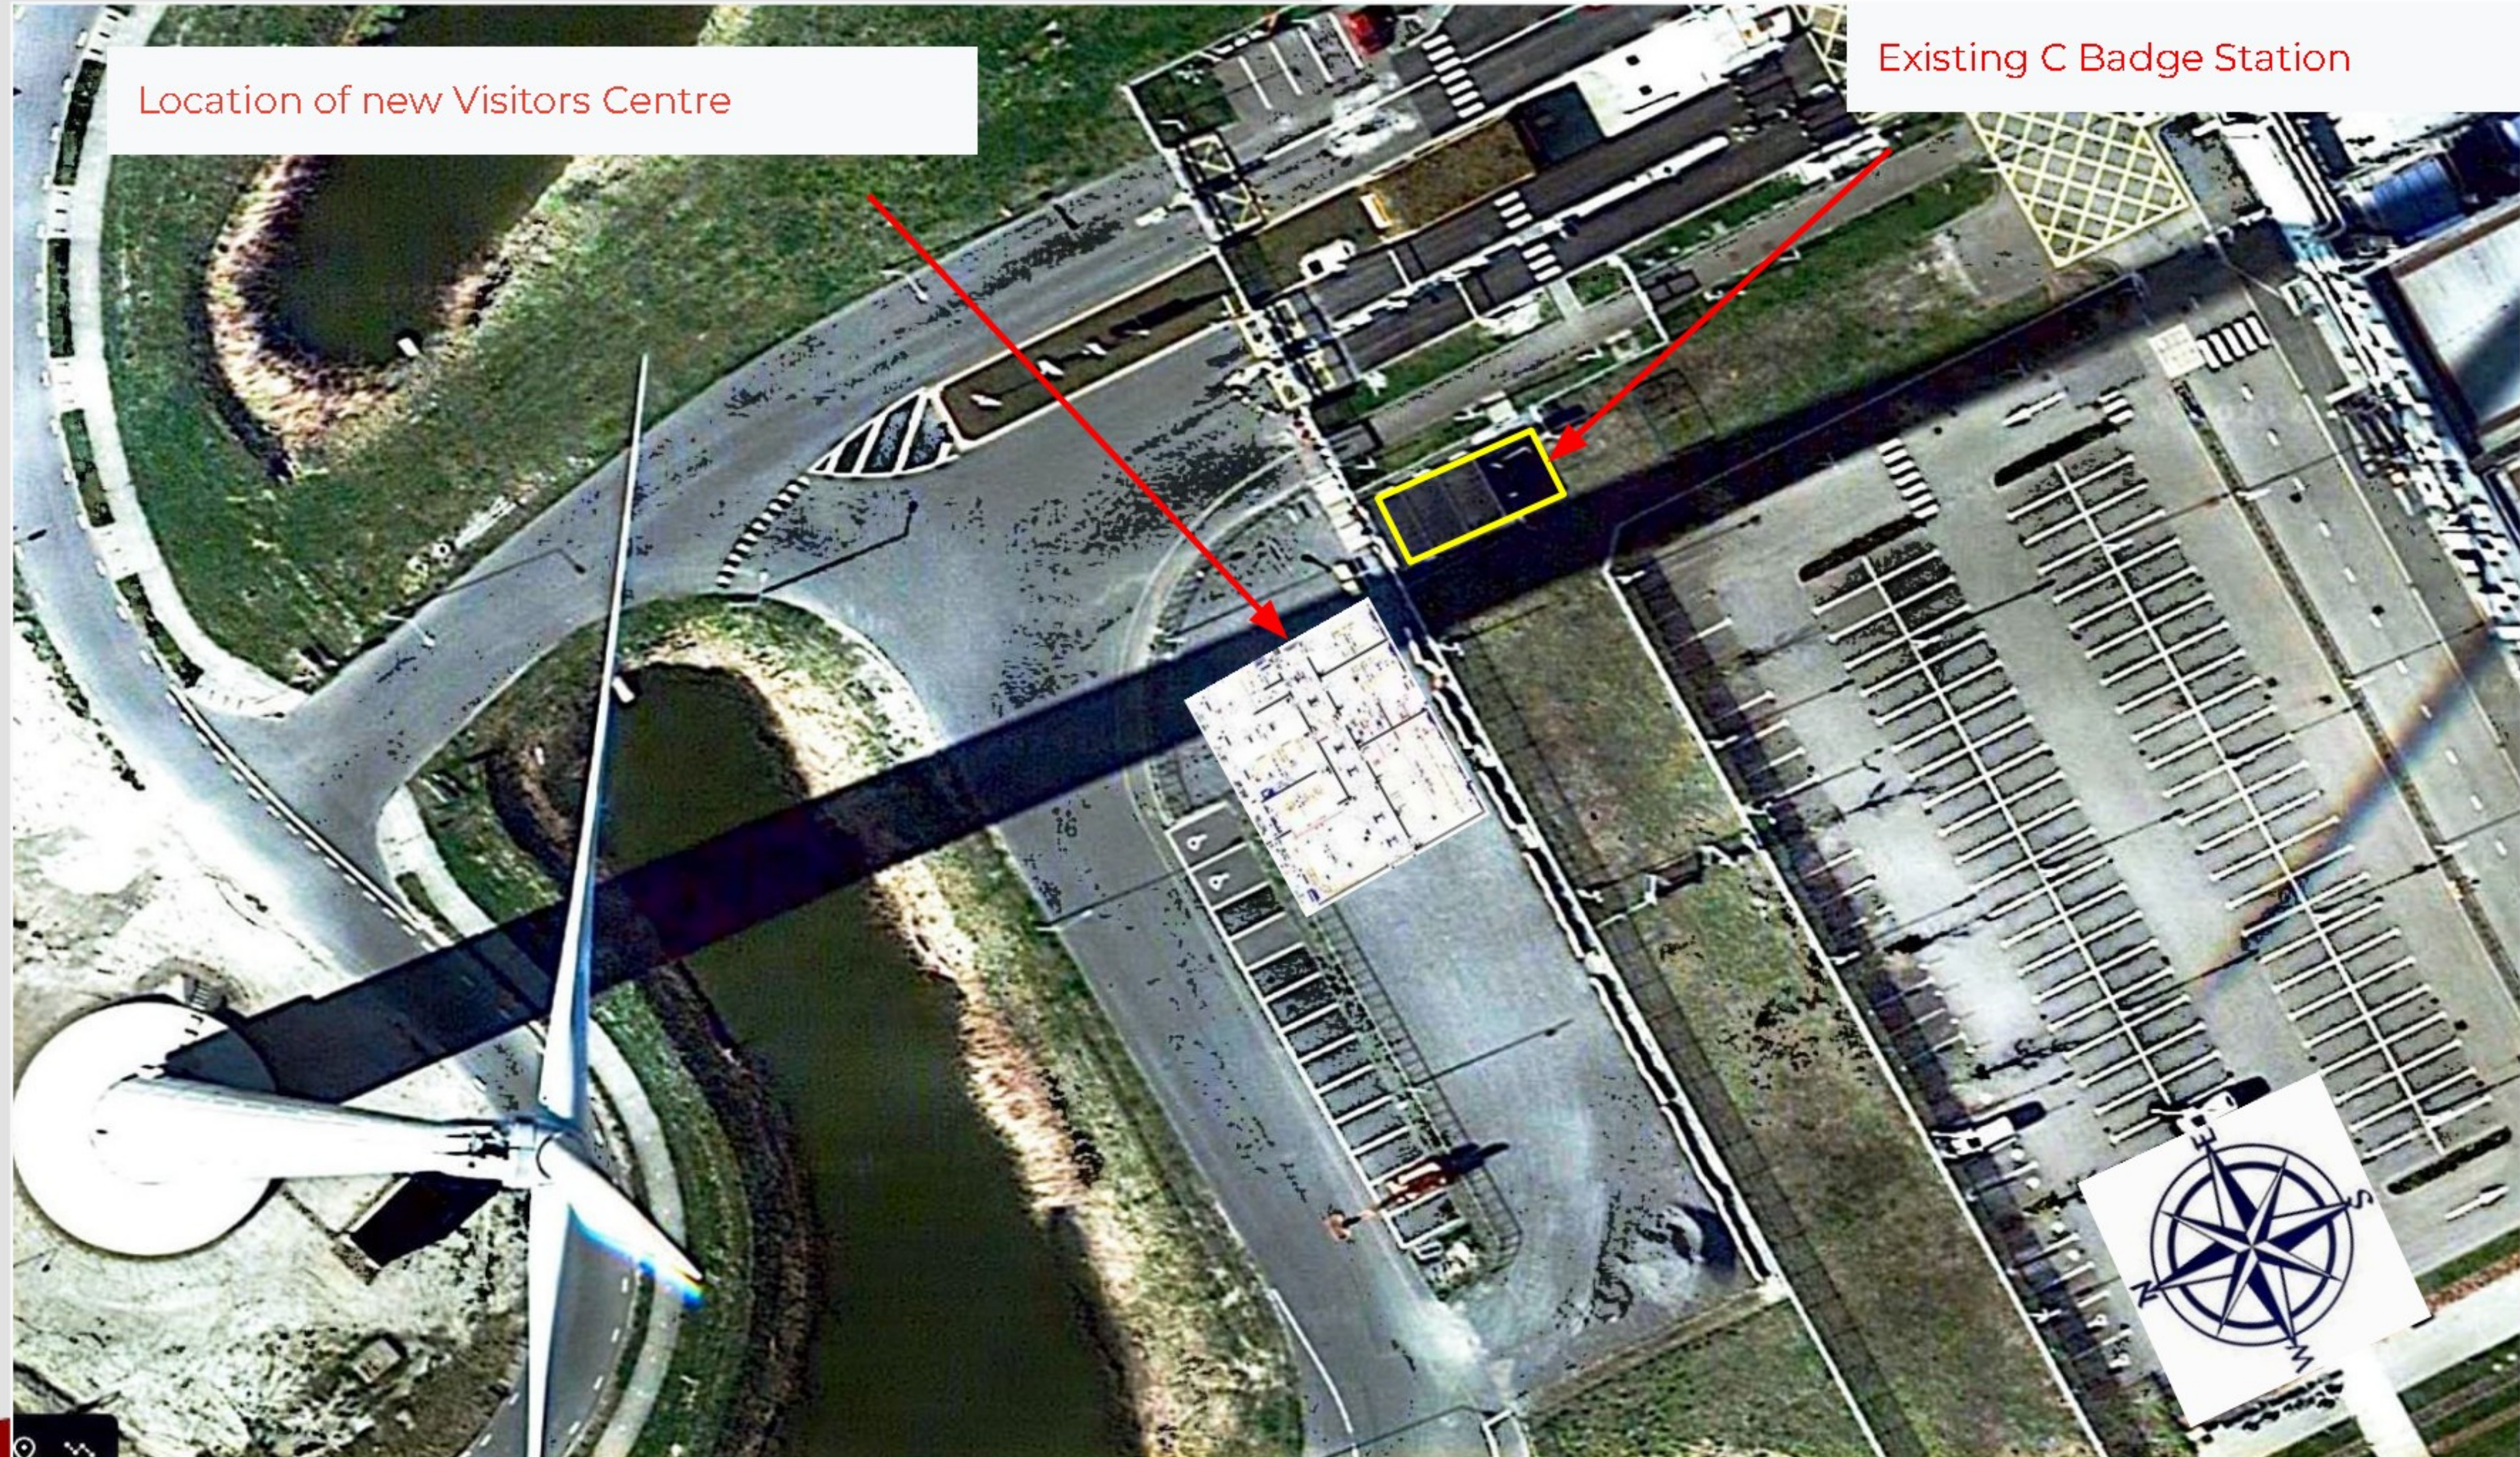

RED BEAR




2. General Layout

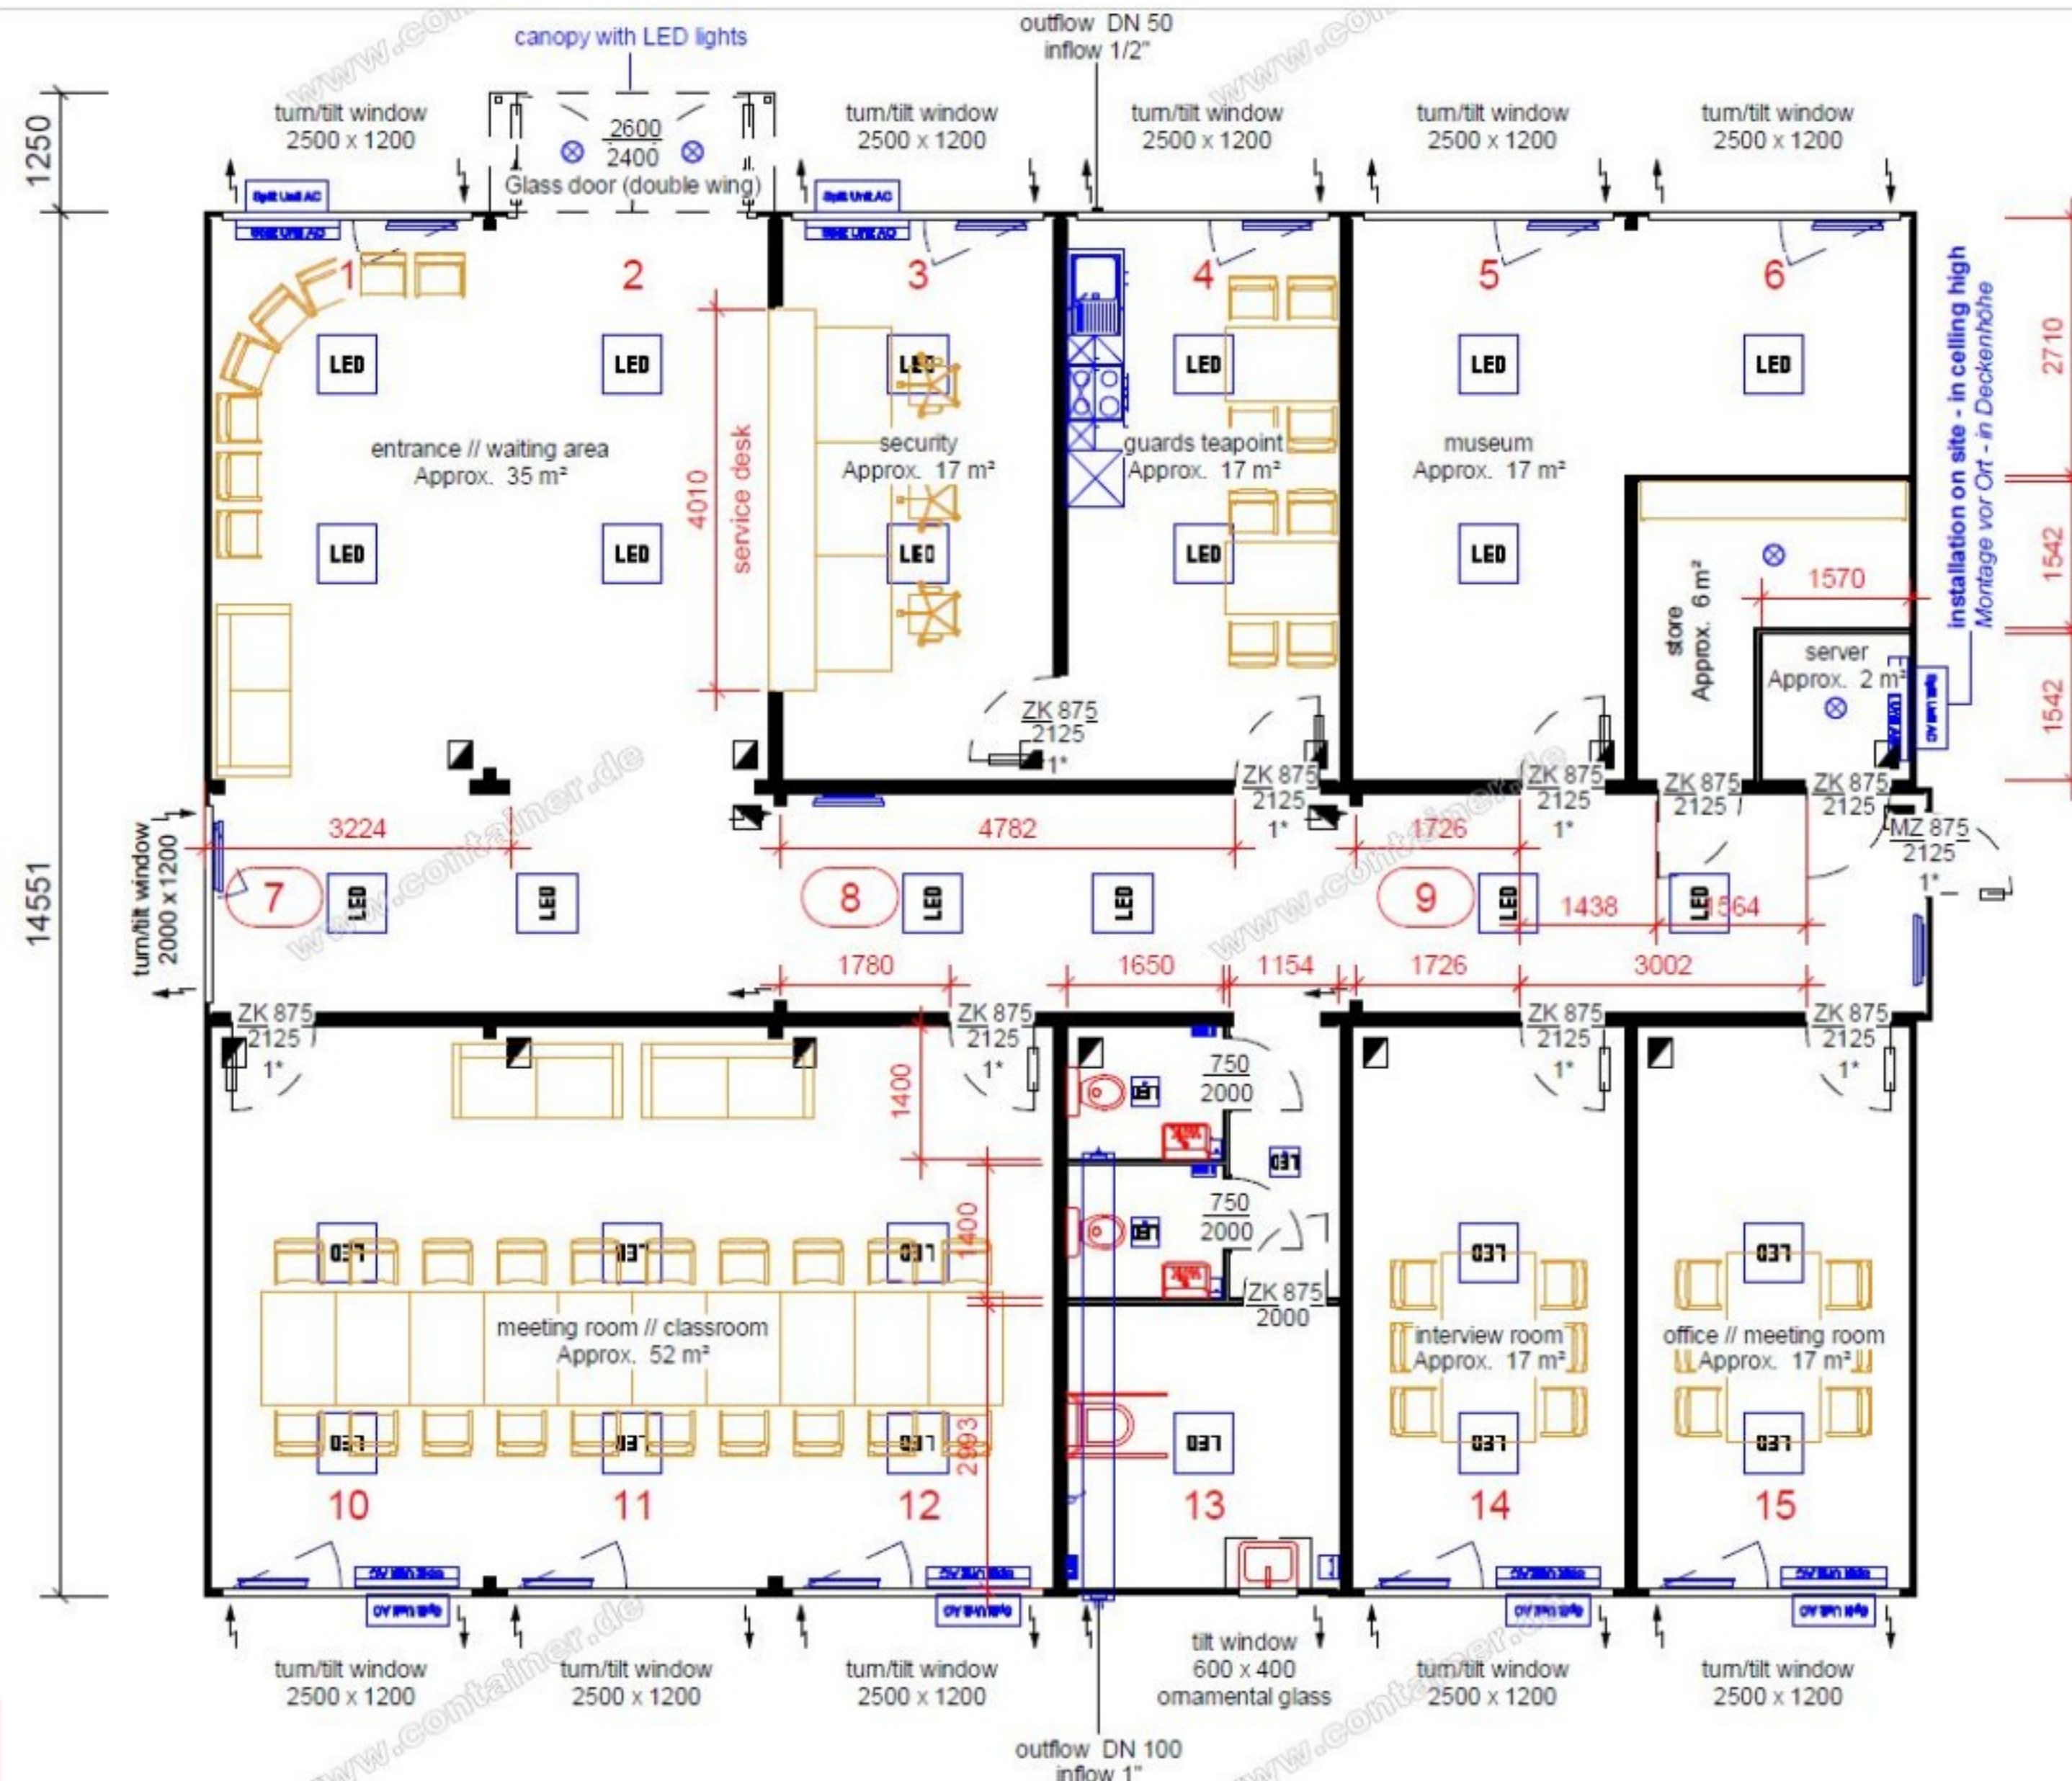

- List of Container -				
Quantity	Container type	Length	Width	Height
12	Premium	6055 mm	3000 mm	2890 mm
3	Quality all-rounder	6055 mm	2435 mm	2890 mm
15				
- Electrical consumers -				
Quantity	Name			
7	Air-conditioning split // inside unit			
7	Air-conditioning split // outdoor unit			
4	Ceiling light 18 W LED			
13	Electric heater 2 kW			
1	Fully fitted kitchen			
28	LED light			
3	LED light 20 W			
3	Small electric heater 500 W			
3	Undersink water heater			
1	wall-mounted ventilator 200Ø / 450 m3/h			
70				
- Power calculation -				
The electrical power consumption of the system is calculated with a utilisation factor of 1				
The electrical power required by the customer is not considered				
Total kW value of the container building				
48,1				
- List of CEW -				
Quantity	Nav-Artikelnr	CEW-Name	walking width	
1	VDA-300X120	Canopy		
- Accessory list -				
Quantity	Name			Length




3. ELA - 3D Rendering

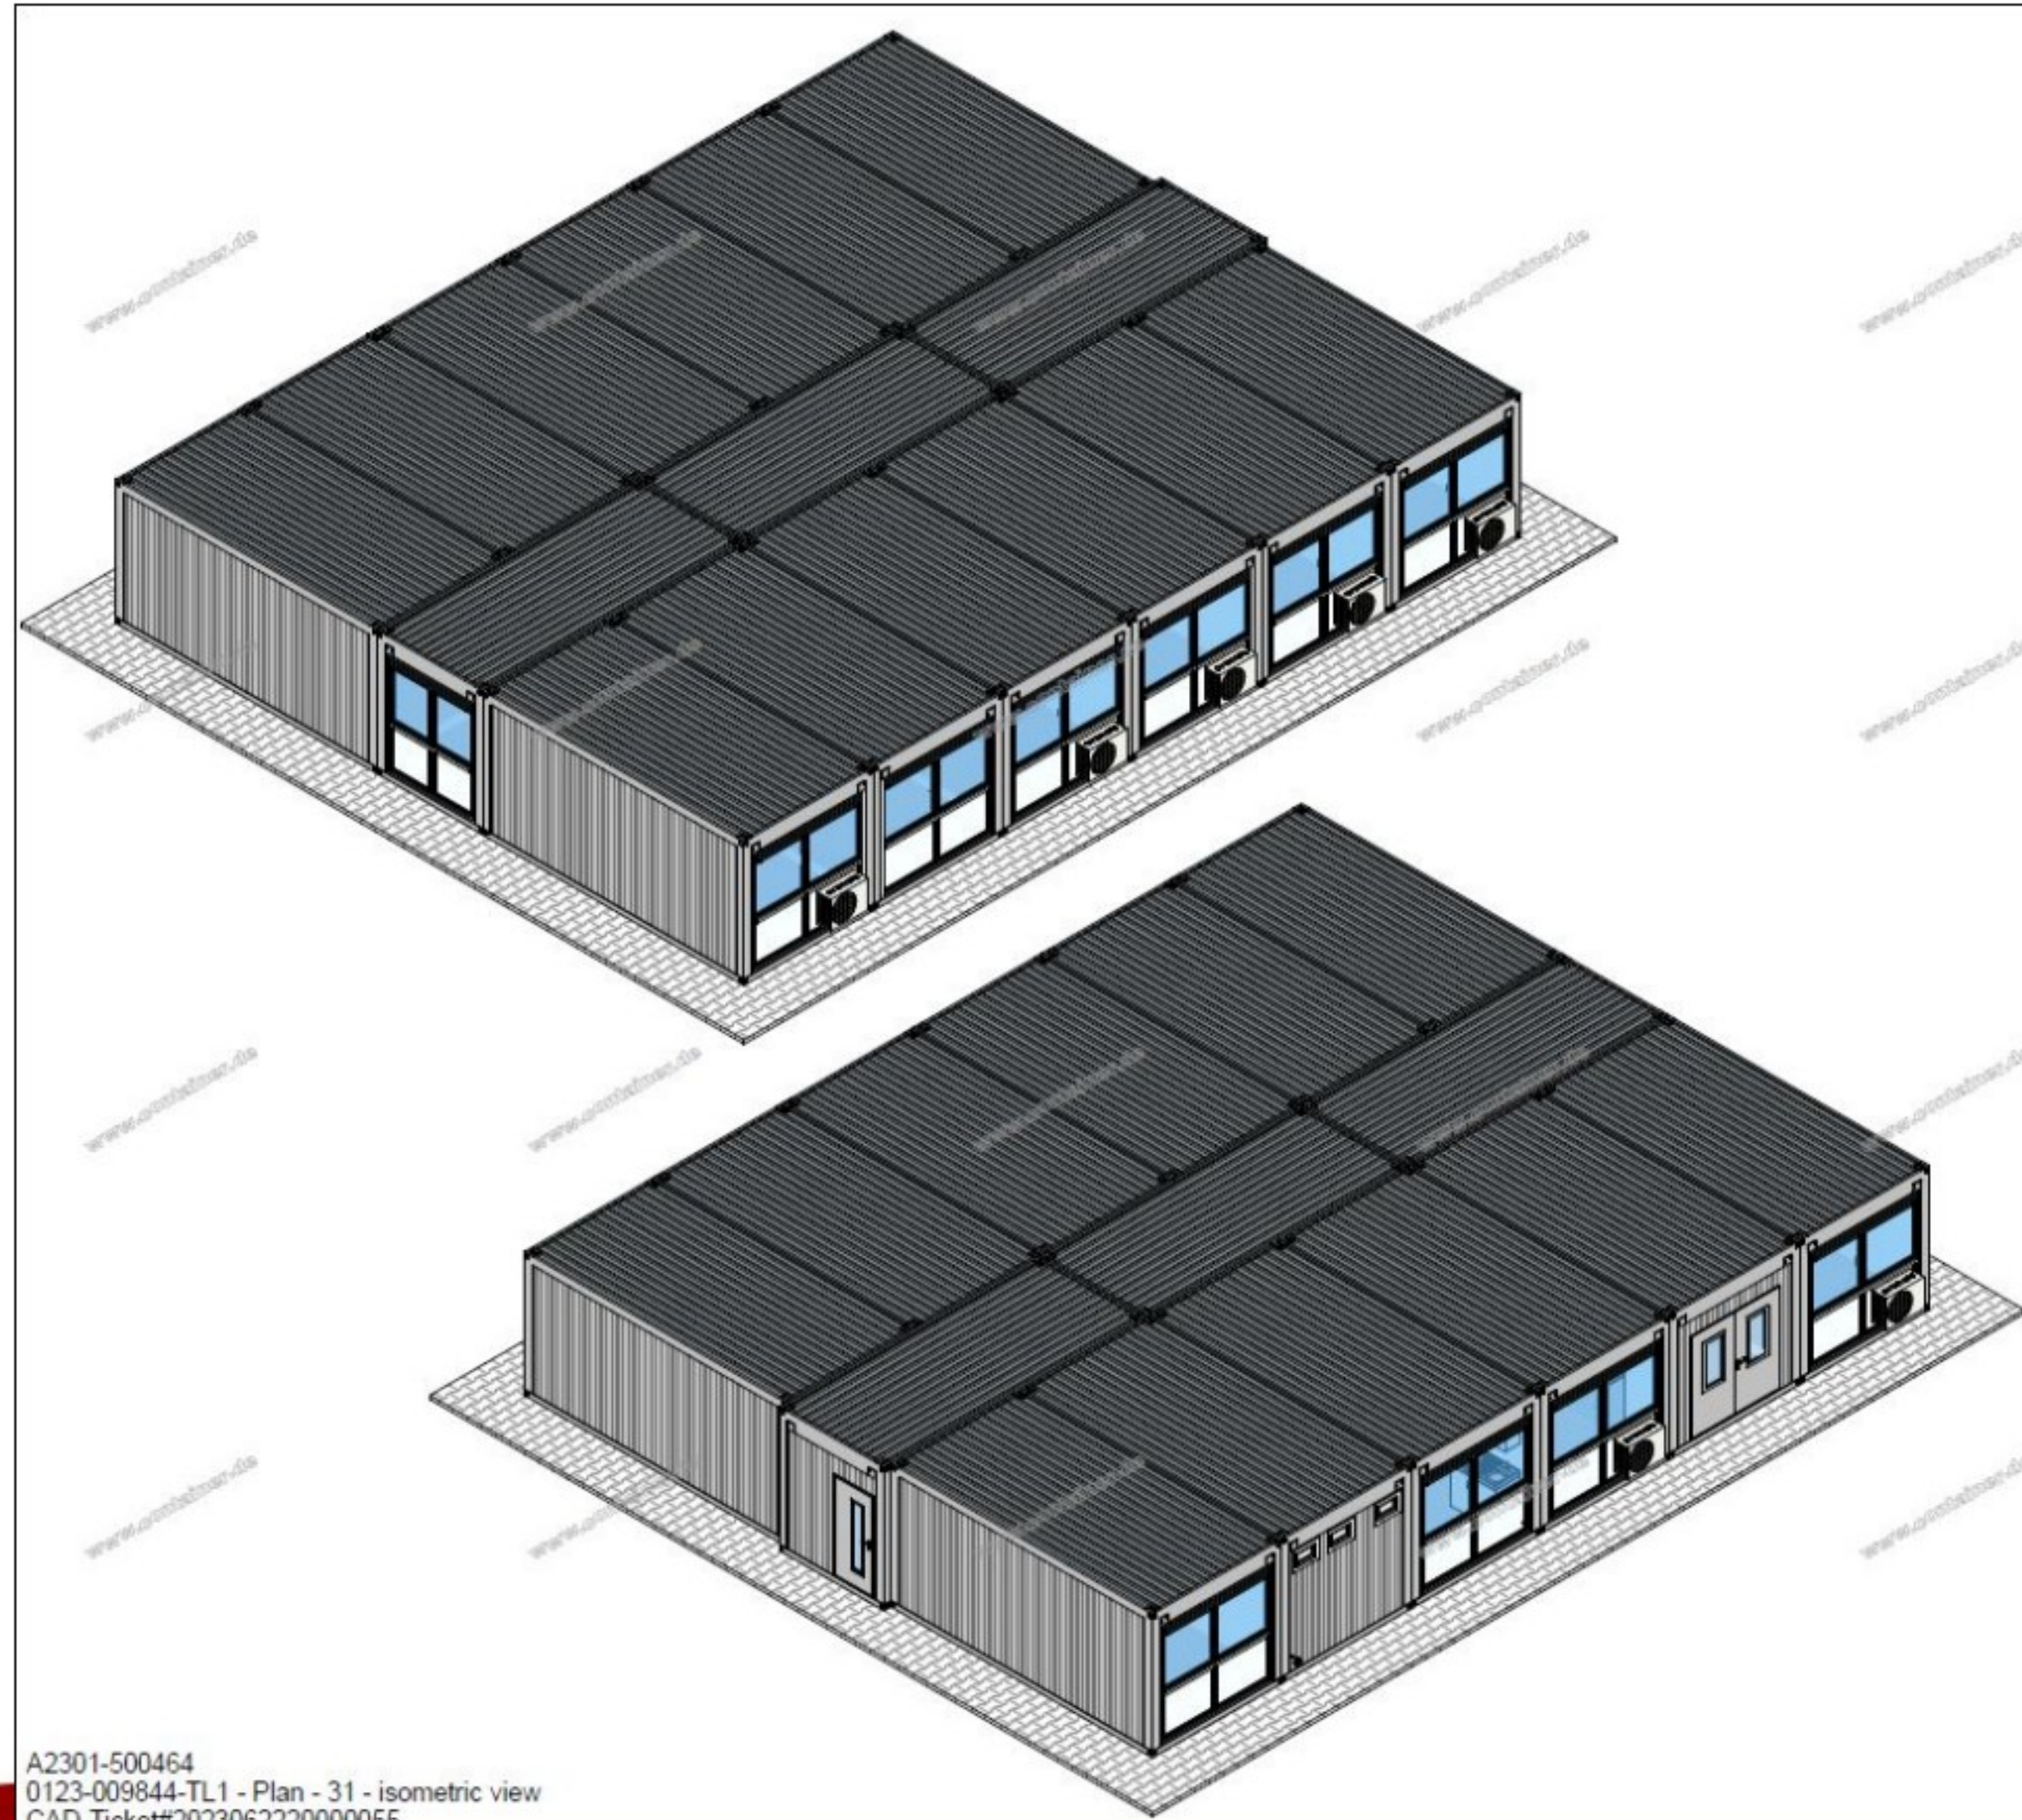


A2301-500464
0123-009844-TL1 - Plan - 31 - isometric view
CAD-Ticket#2023062220000055



4. S

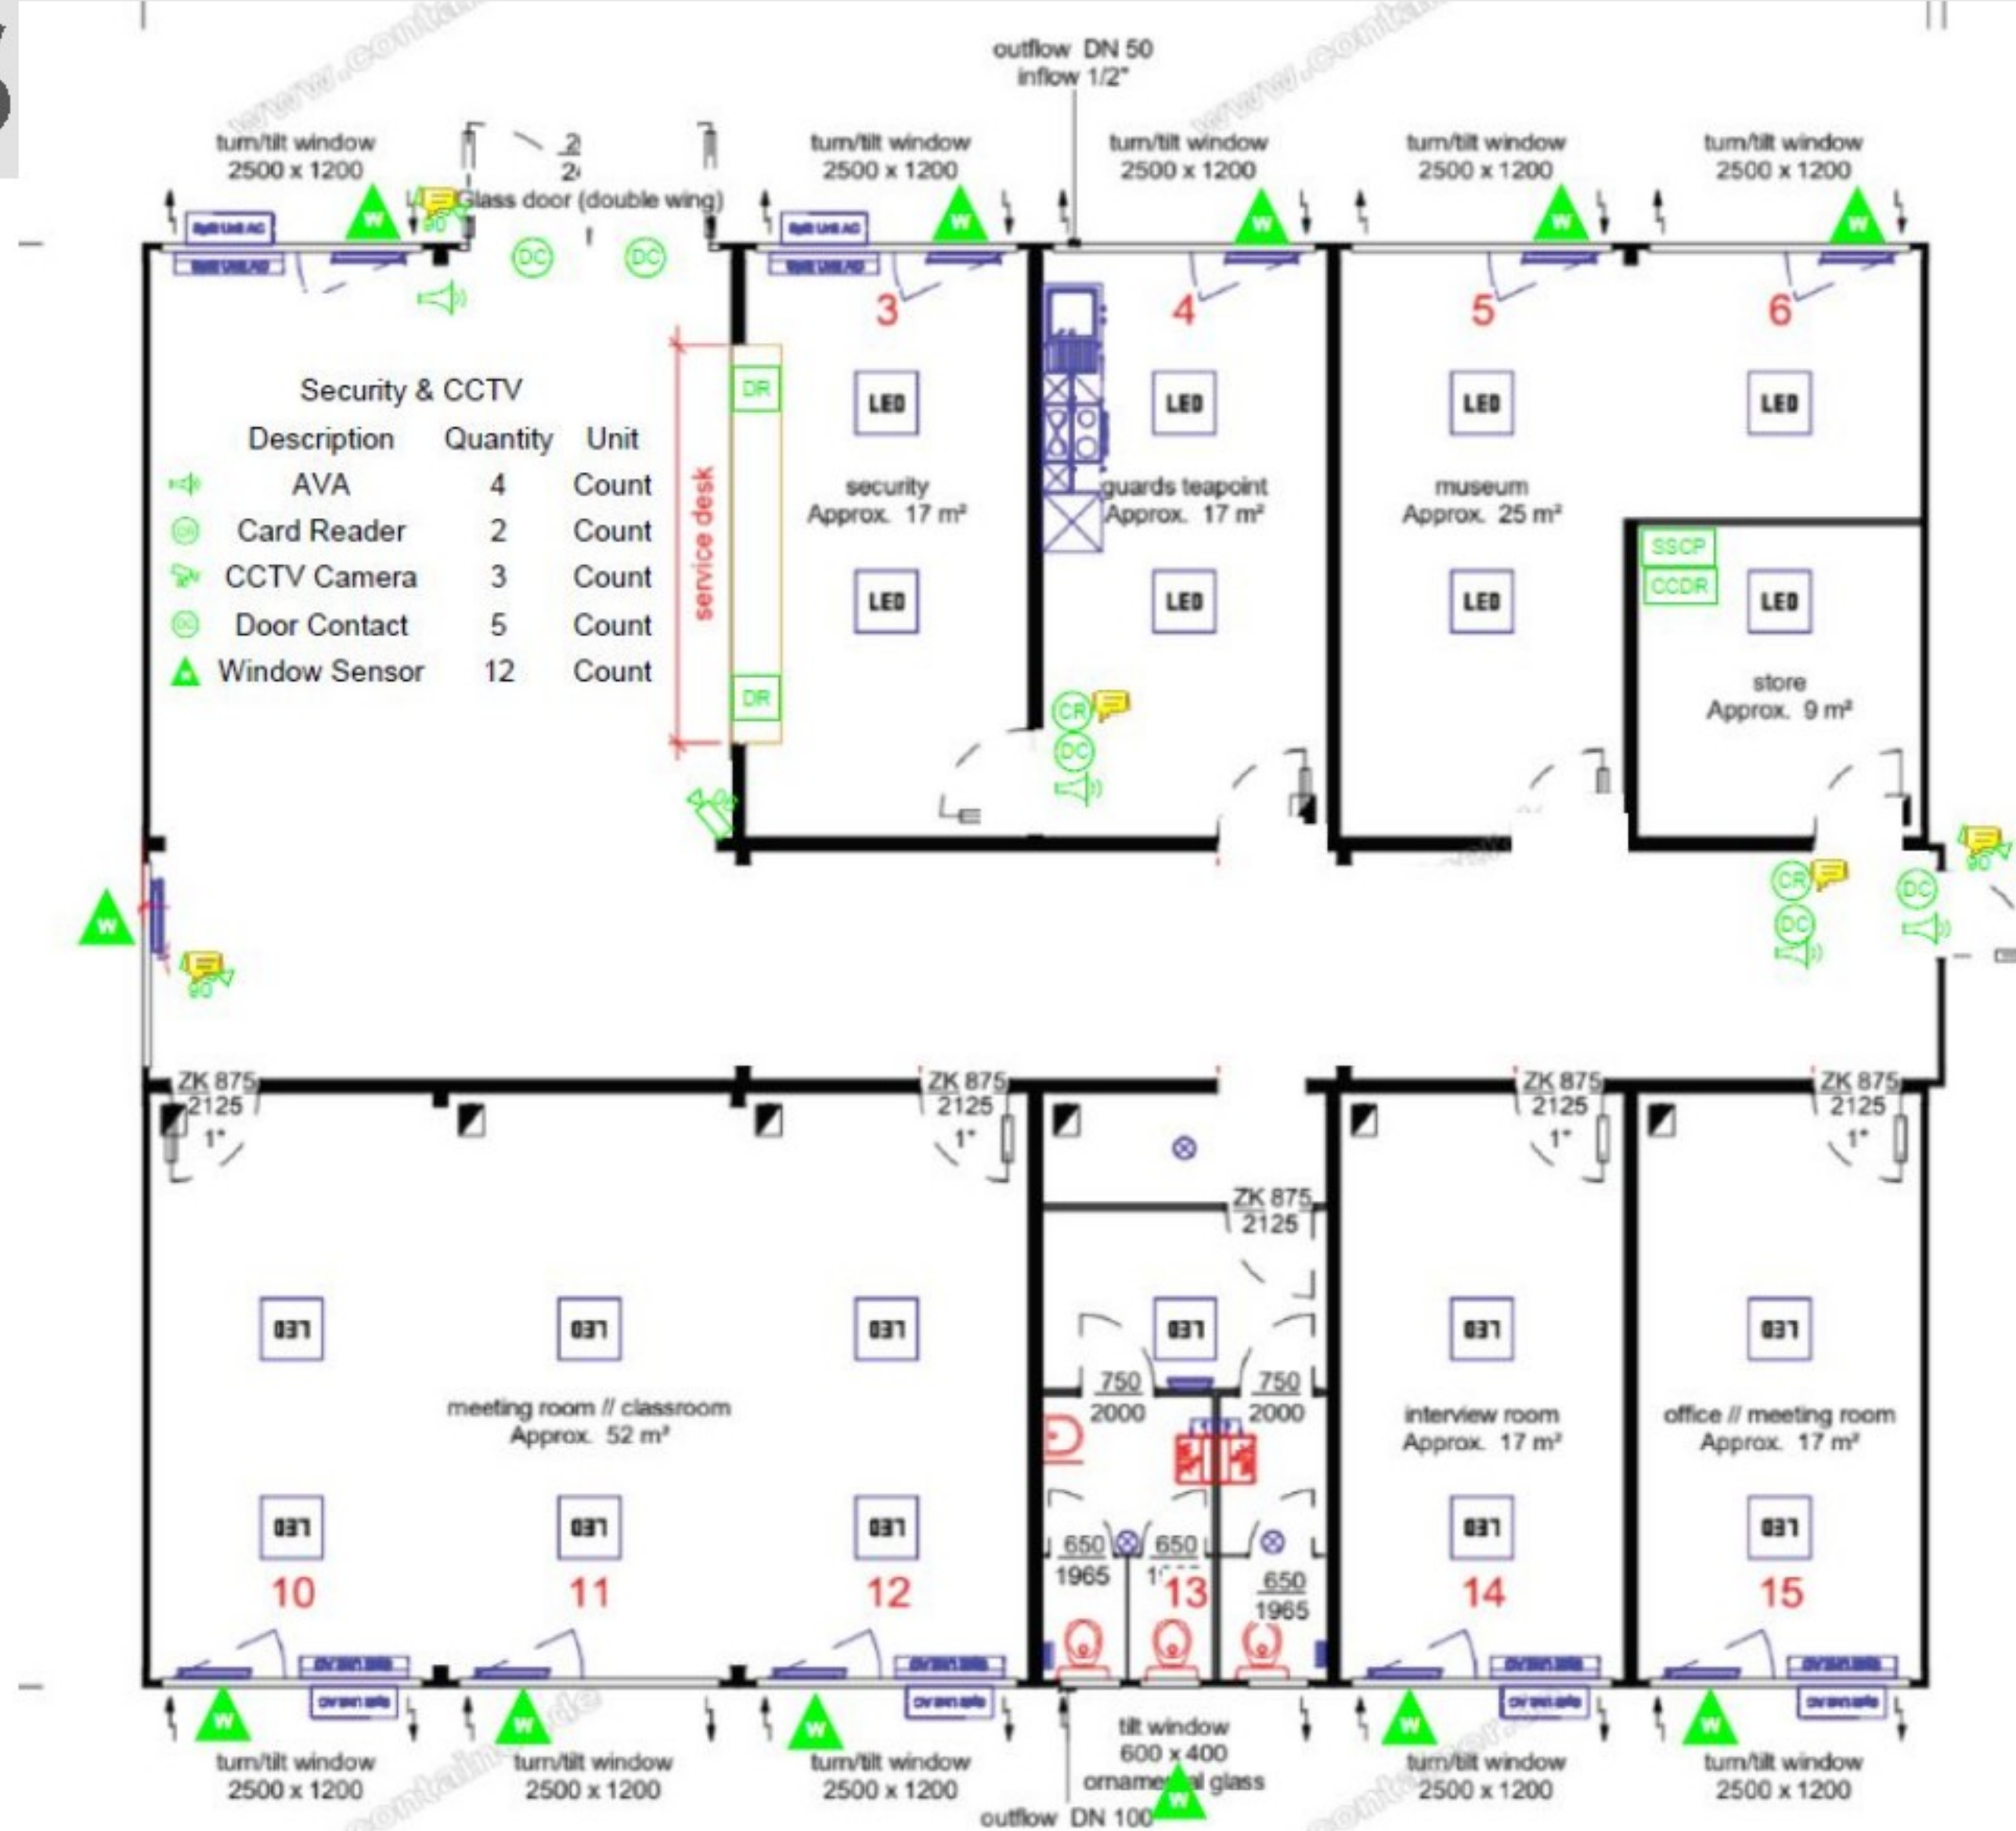

6. Services

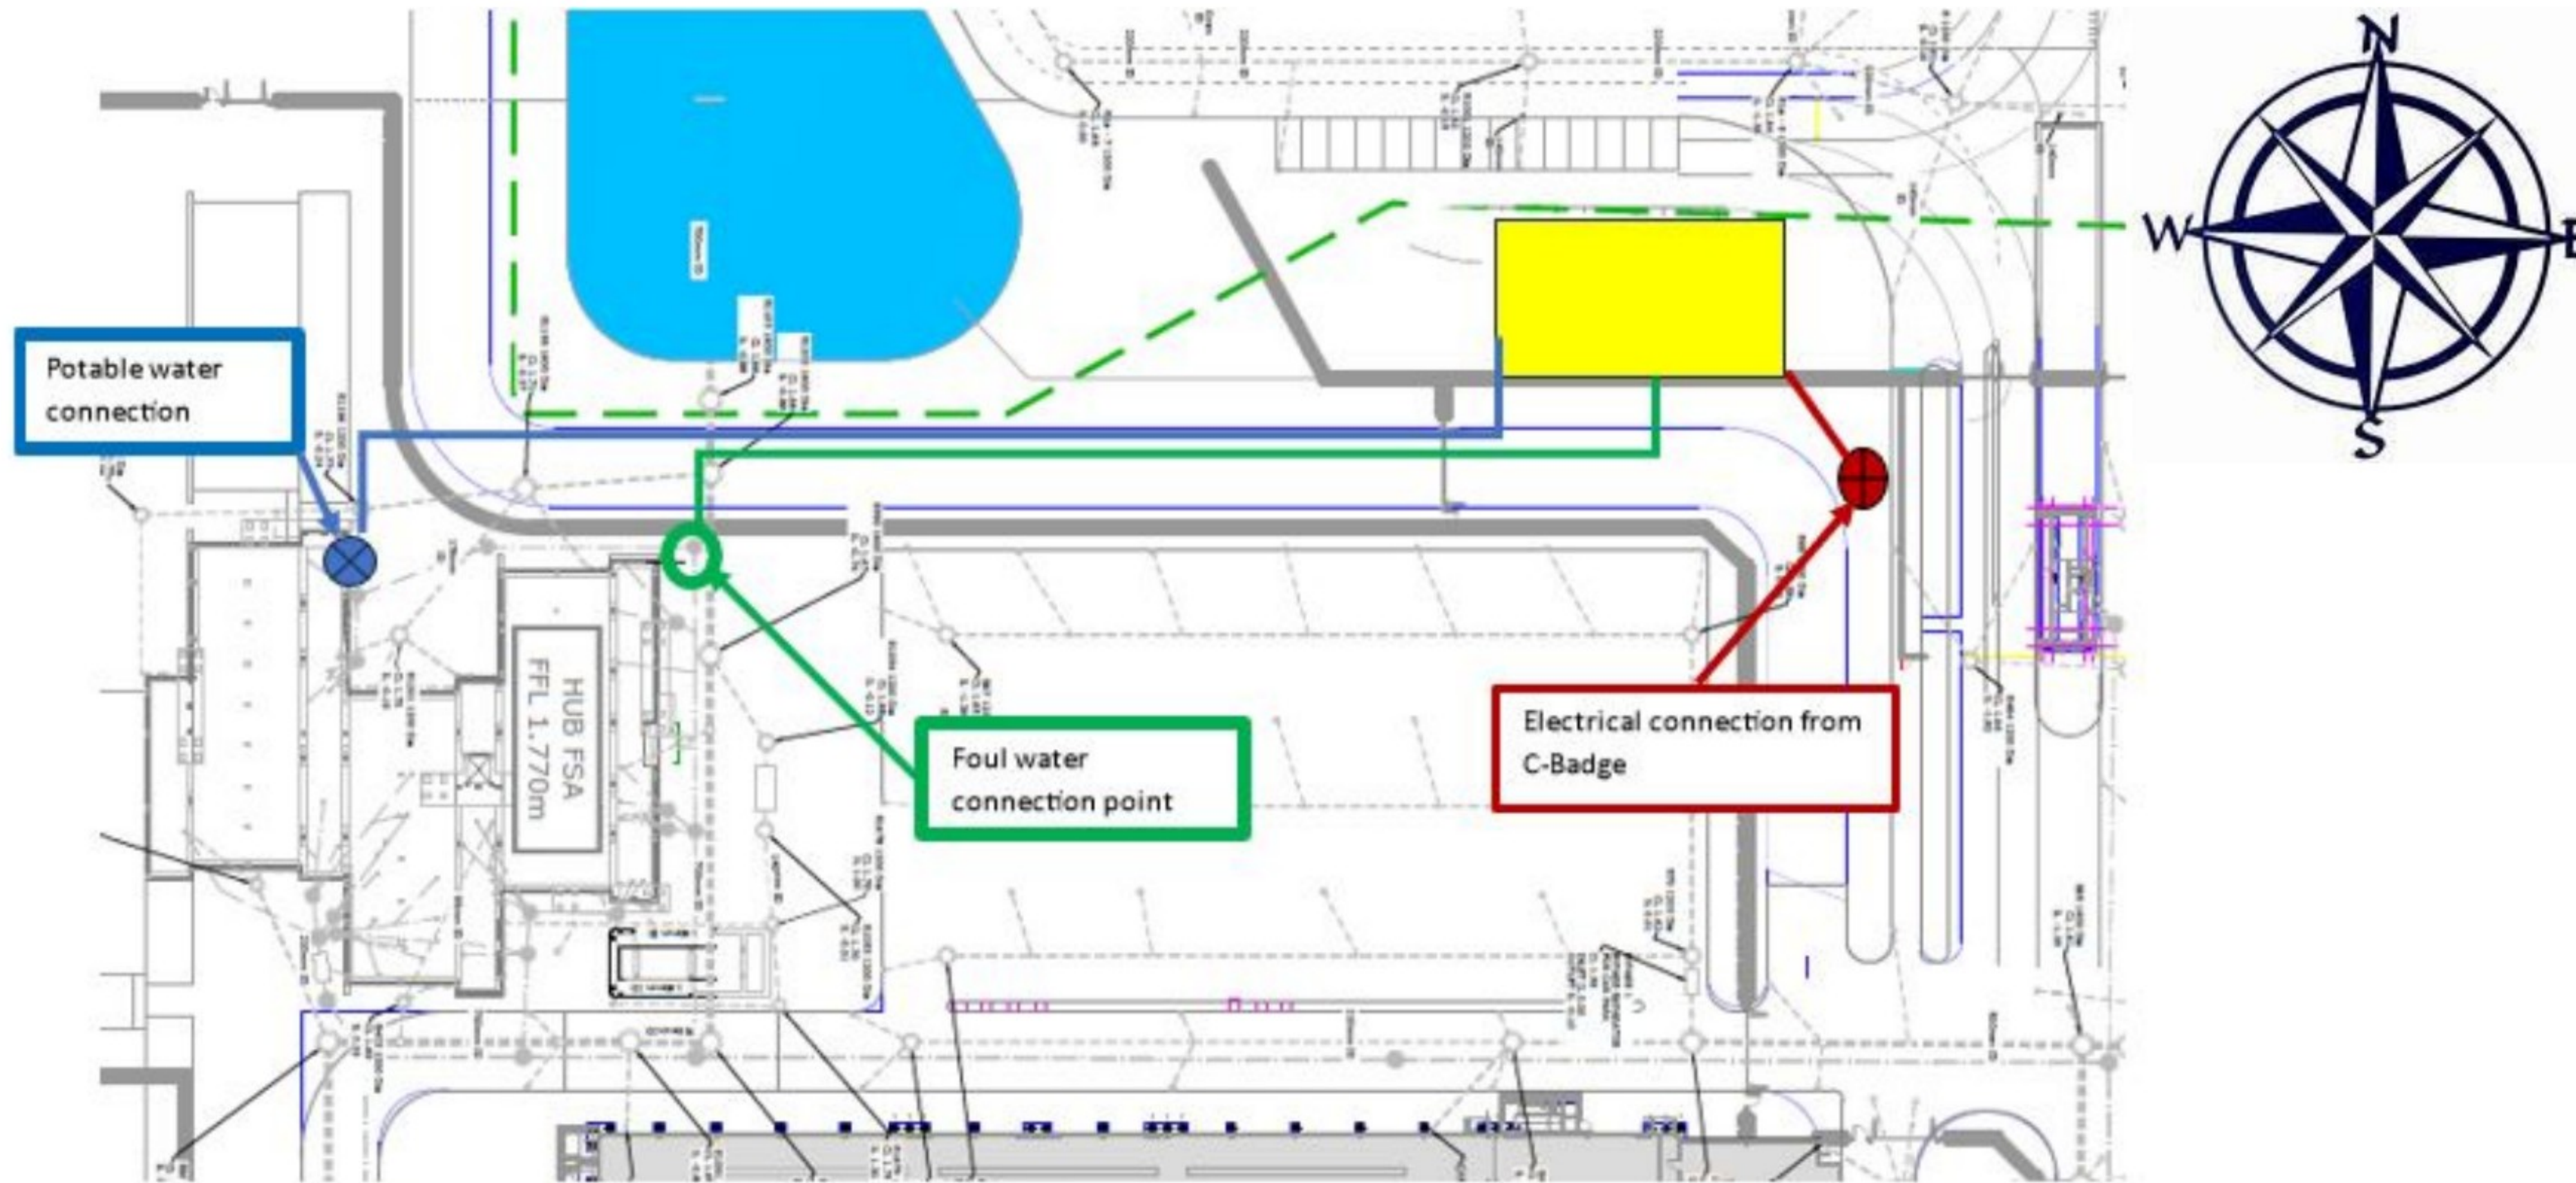

7. Facade Design (Exterior)

Tulip field



Dutch tulip field inspired design,
Tulips bordering the walls with google letters/logo
integrated as some of the tulips. Flowers to be
google's red, yellow and blue, and the stems
google green.



Initial Facade design provisionally accepted.

Design to be refined by graphic designer &
submitted for approval.