




drs 05

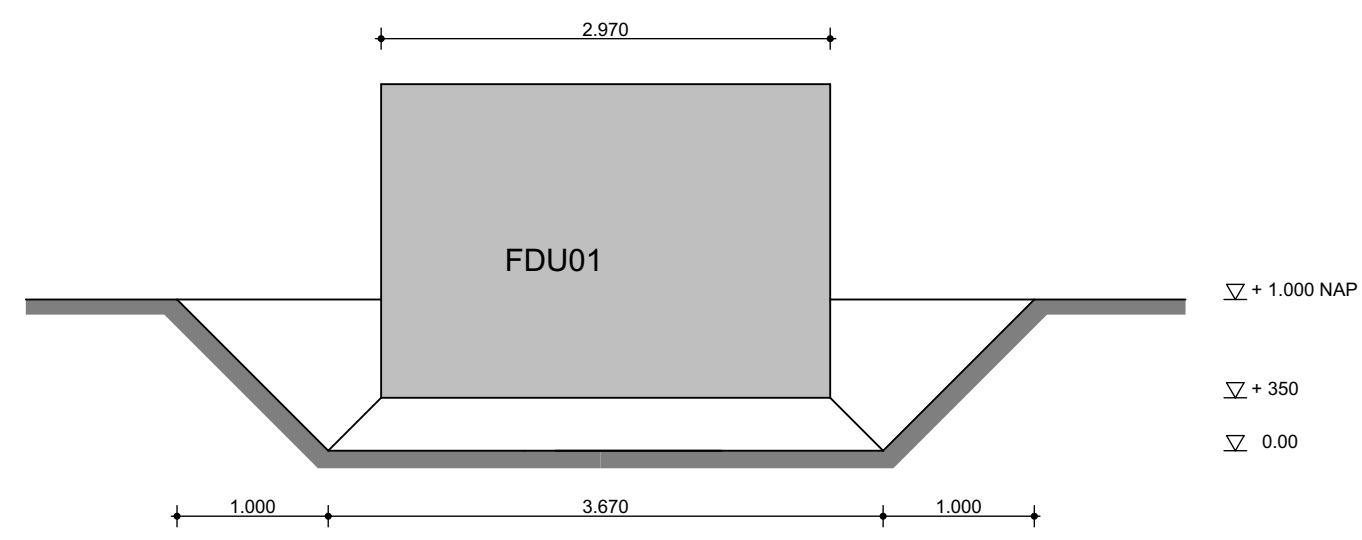


drs 04

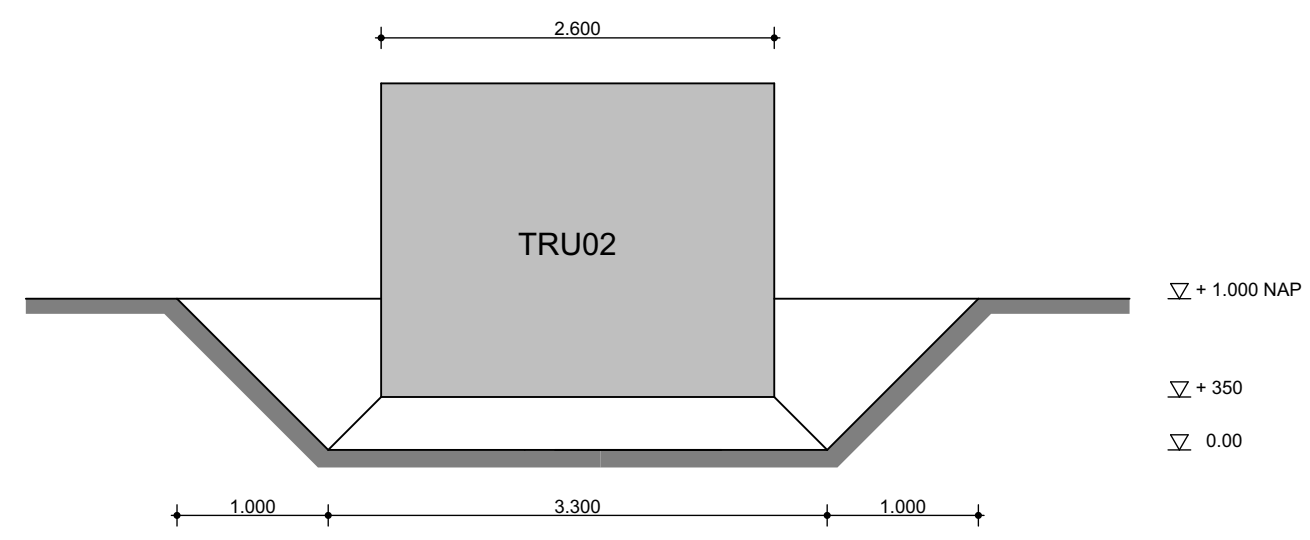


drs 03

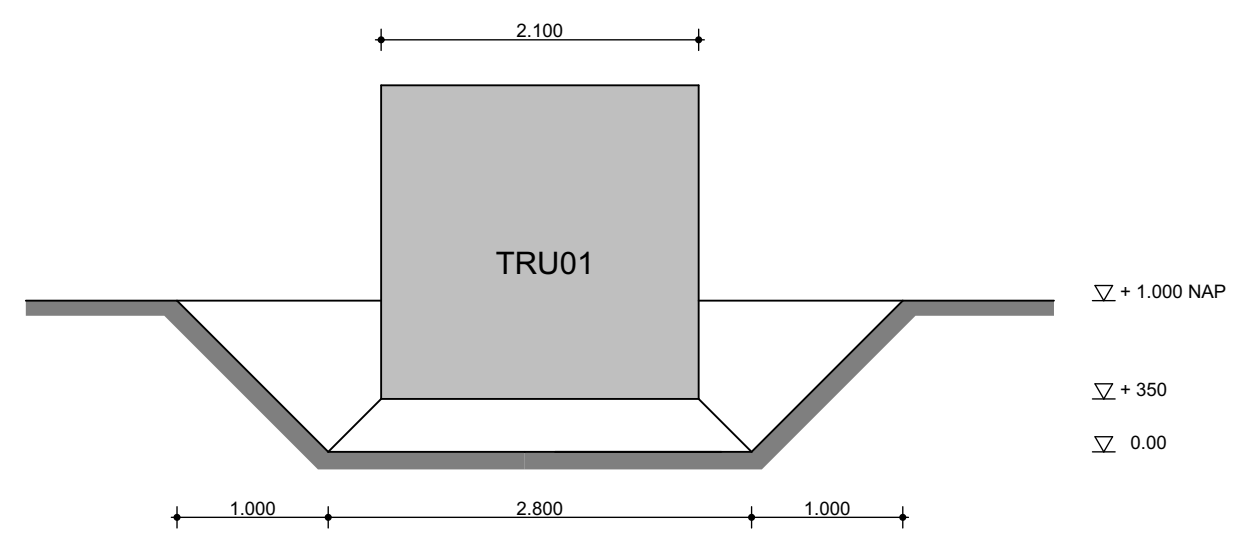

drs 02

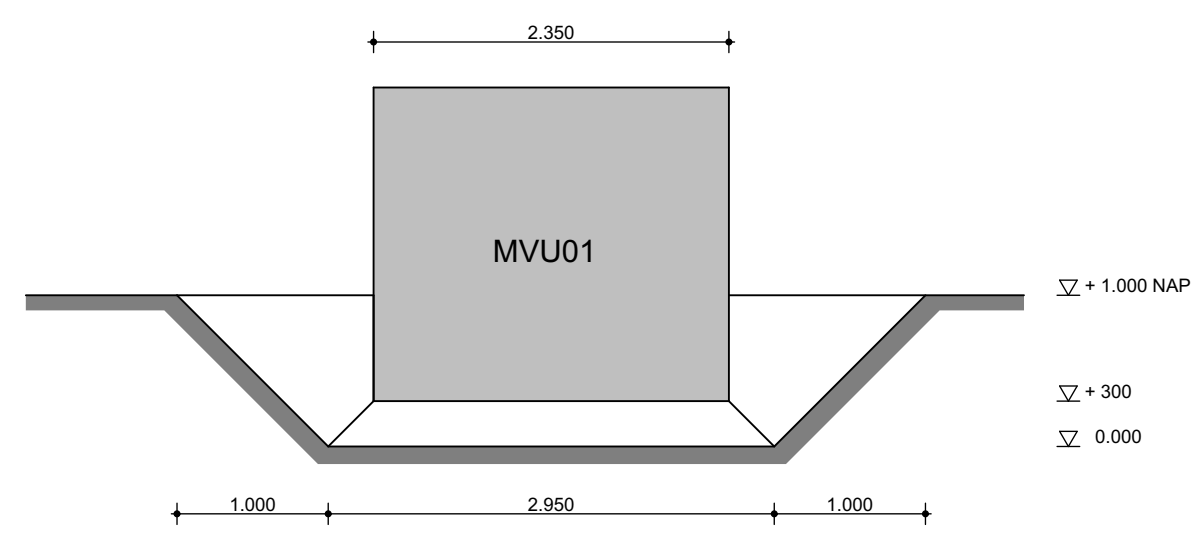

drs 01

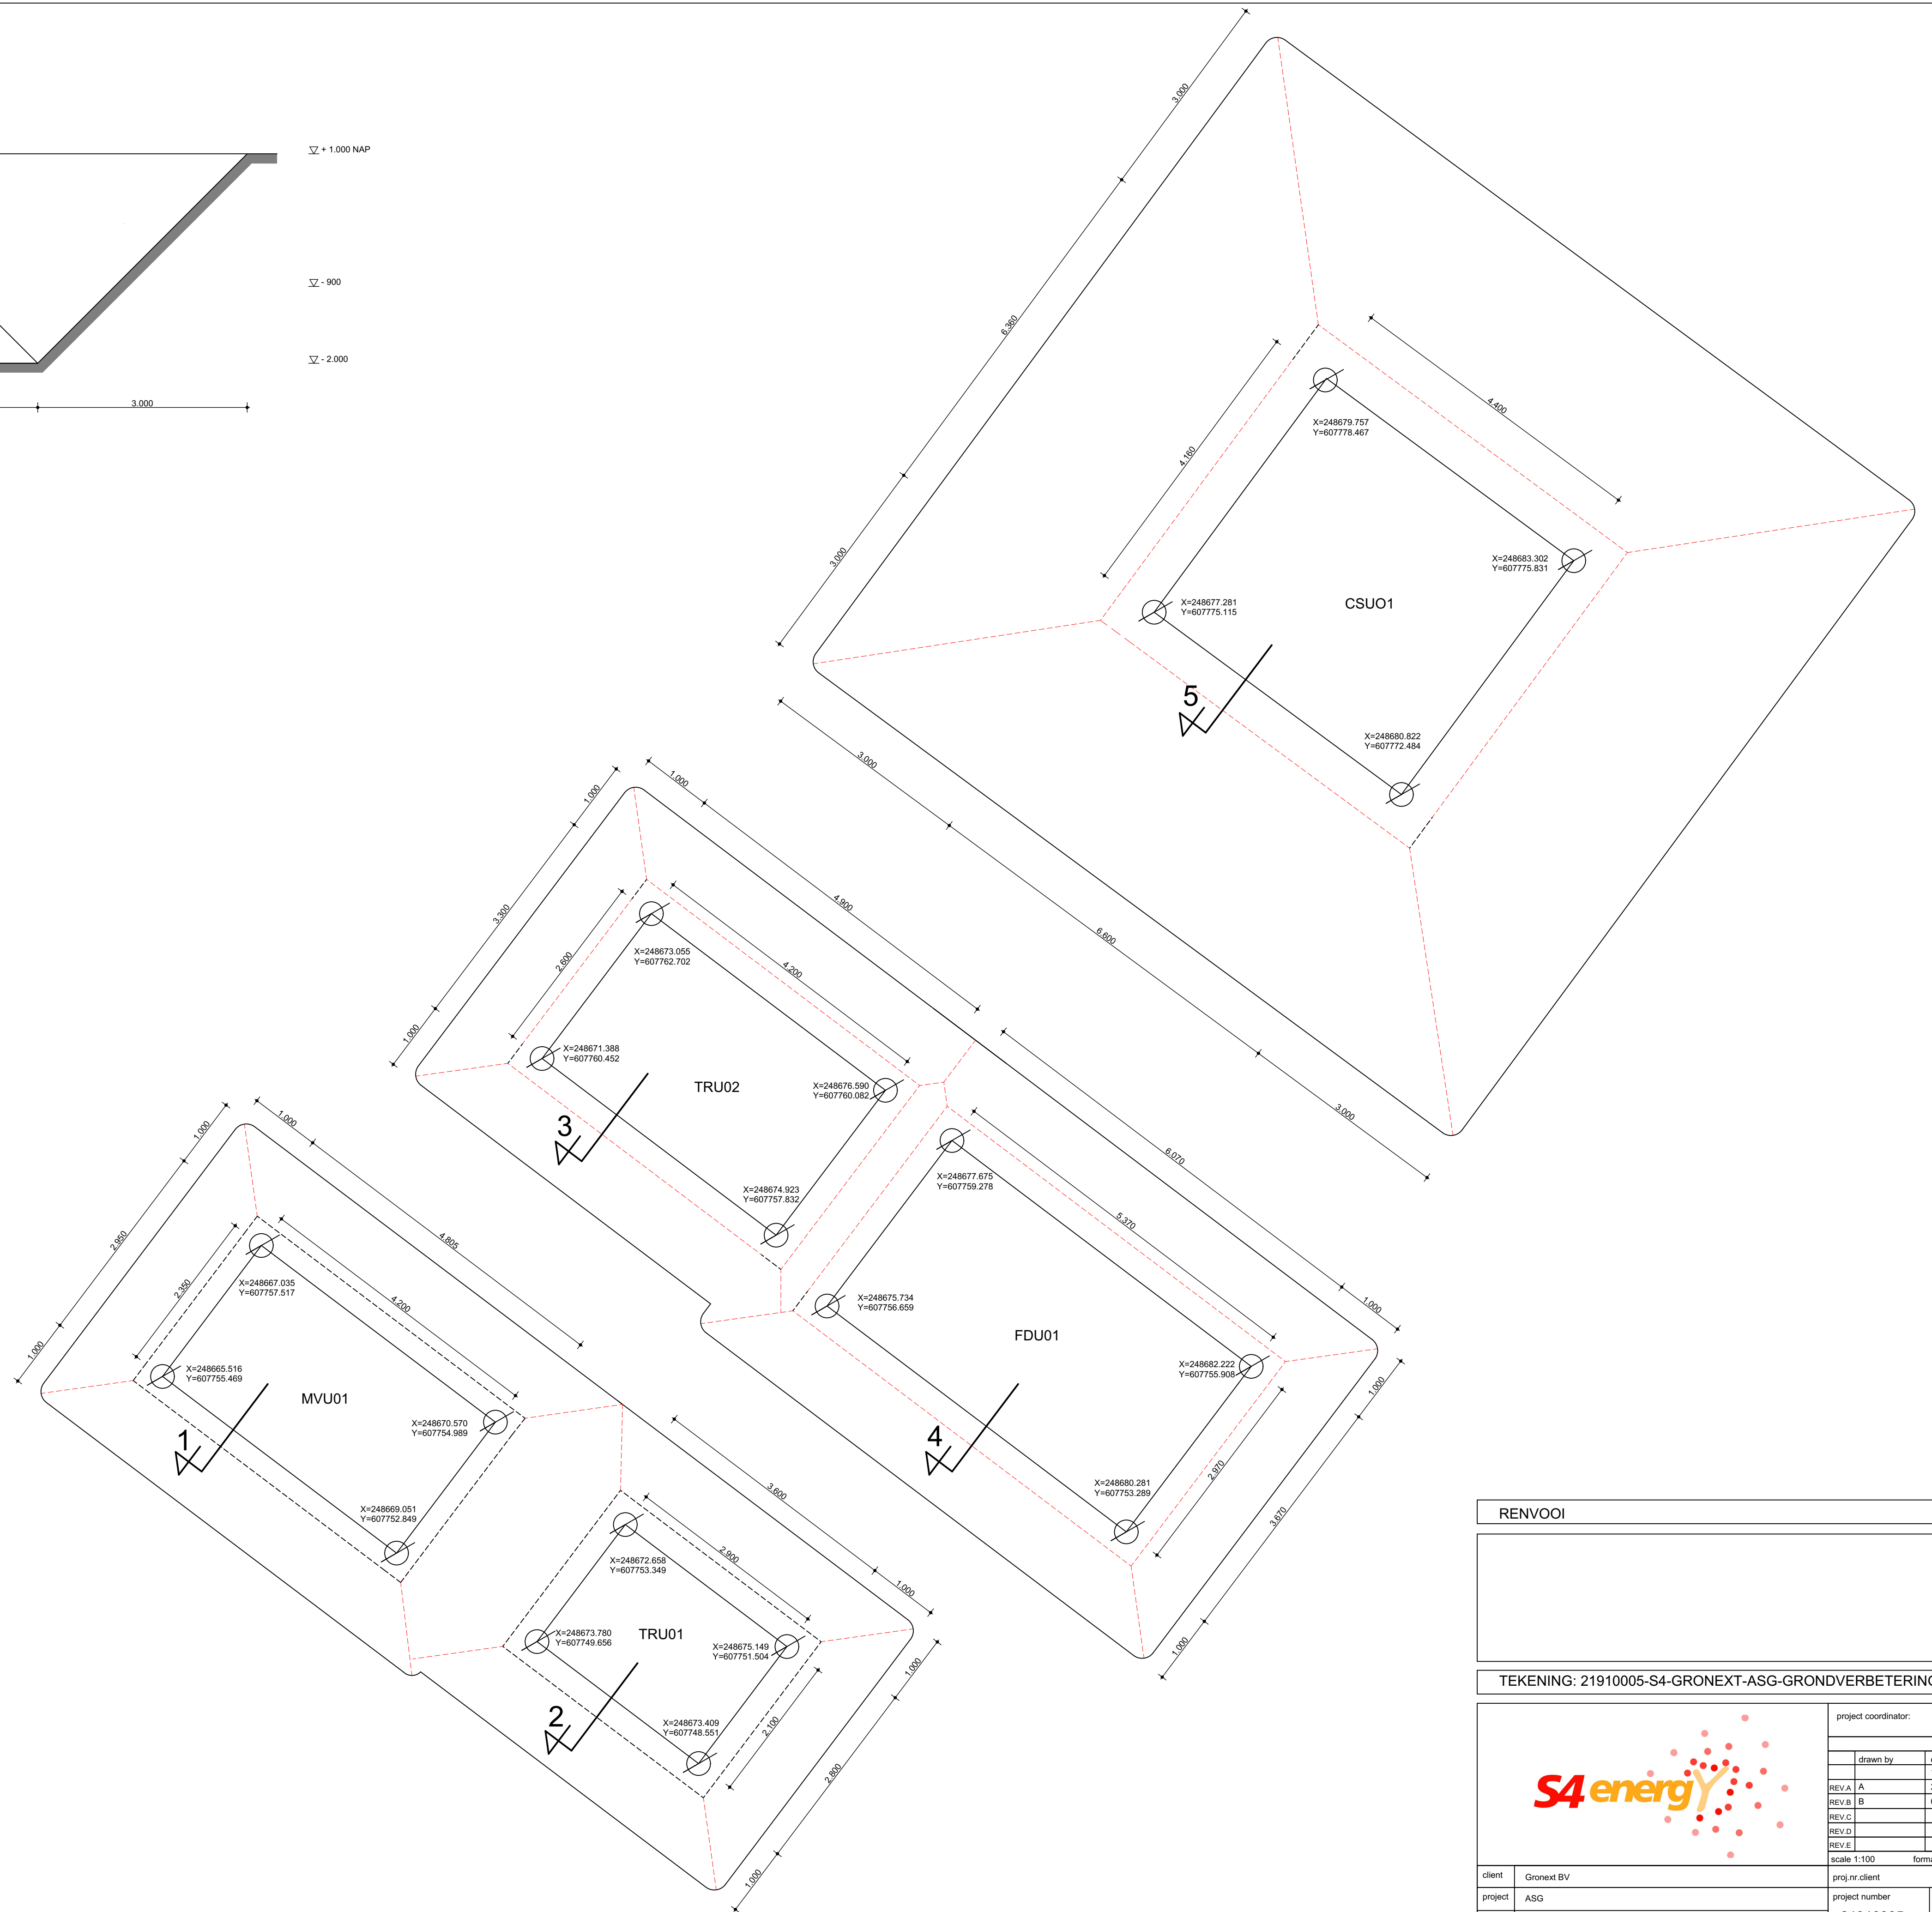

RENVOOI

TEKENING: 21910005-S4-GRONEX-T-ASG-GRONDVERBETERING



project coordinator:	
drawn by	date
REV.A	14-12-2020
REV.B	25-01-2021
REV.C	08-02-2021
REV.D	
REV.E	
scale 1:100	format A1

client	Gronex BV	proj.nr.client	
project	ASG	project number	21910005
part	Grondverbetering	phase	