


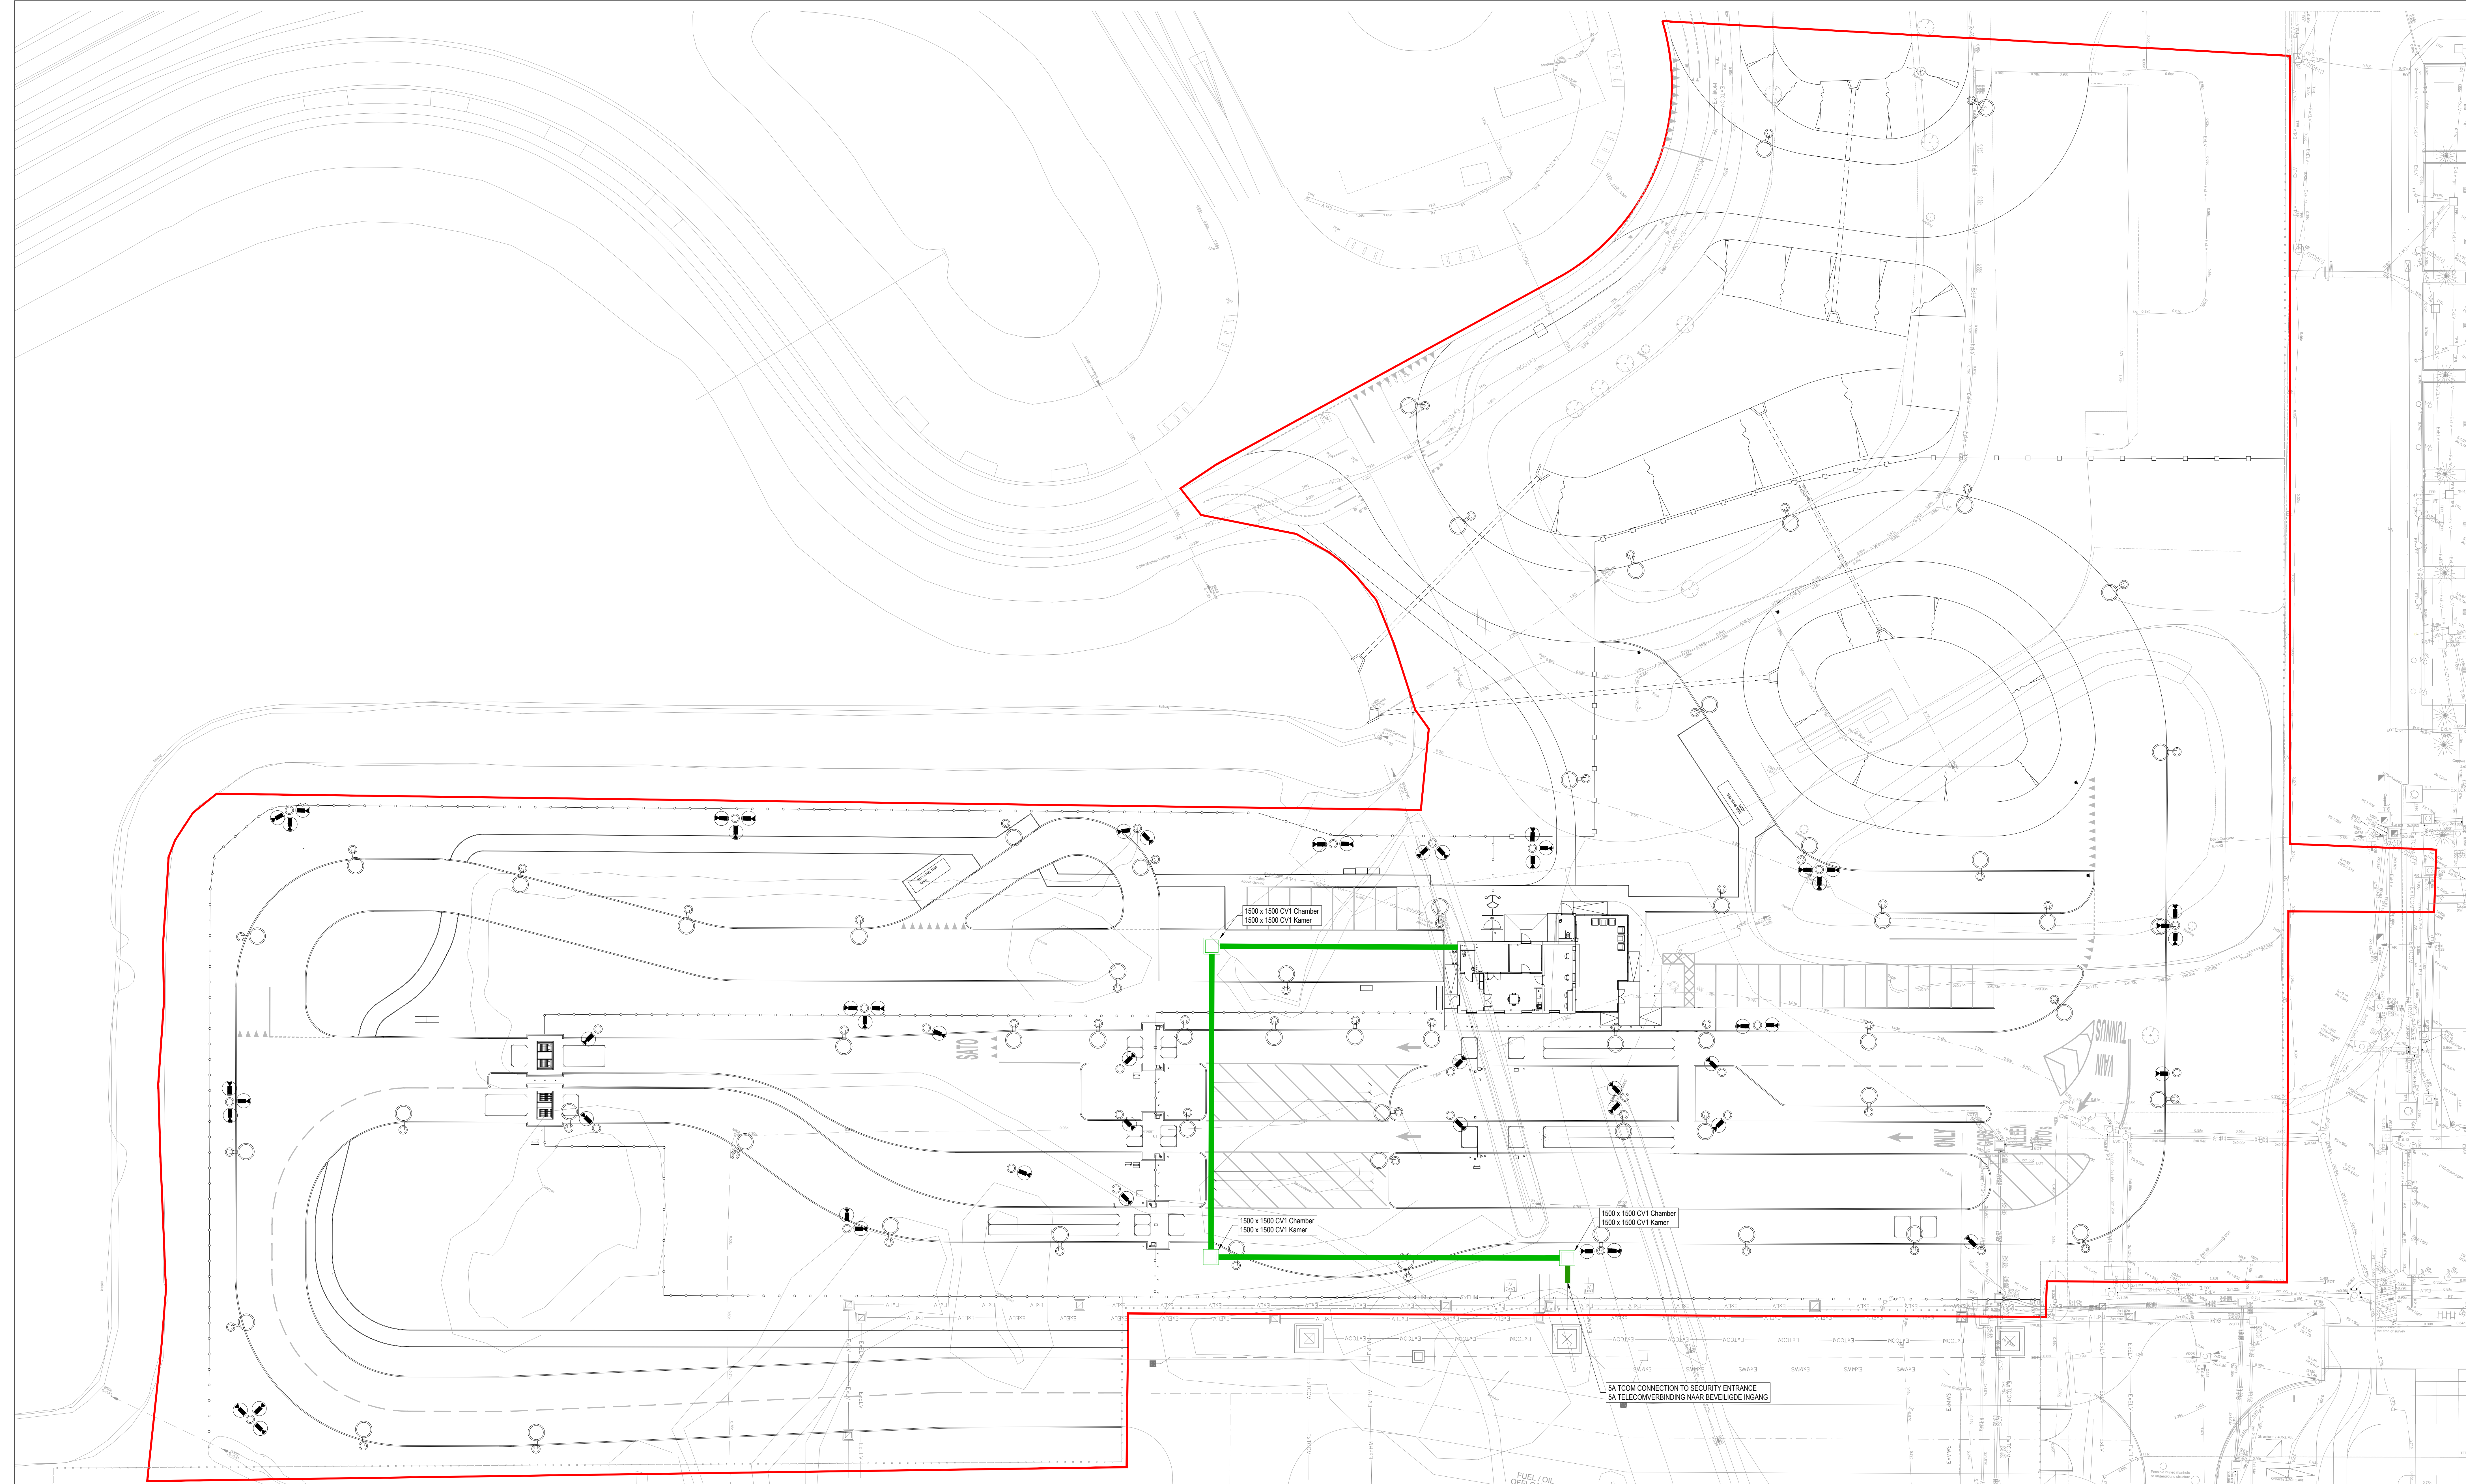

NOTES

1. THIS DRAWING IS TO BE READ IN CONJUNCTION WITH ALL RELEVANT ARCHITECTS AND ENGINEERS DRAWINGS AND SPECIFICATIONS.
DEZE TEKENING MOET WORDEN GELEZEN IN SAMENHANG MET ALLE RELEVANTE TEKENINGEN EN SPECIFICATIES VAN ARCHITECTEN EN INGENIEURS

2. ALL DIMENSIONS ARE IN METERS UNLESS NOTED OTHERWISE.
ALLE AFMETINGEN ZIJN IN METERS, TENZIJ ANDERS VERMELD.

LEGEND

— PROPOSED FIBRE DUCT (8no 63mm O/D PE DUCTS, MINIMUM COVER 1.2m)
VOORGESTELDE GLASVEZELKOKER (8 63mm PE KANALEN, MINIMUM 1.2 m DIEPTE TOT DE BOVENKANT VAN DE KANALEN)

— WORKS BOUNDARY
GRENS CIVIELTECHNISHE WERKEN

ARCHITECTURE:
ARCHITECTUUR:

Hyphen
3 Charlecote Mews,
Staple Gardens,
Winchester, SO23 8SR, UK
t: +44 1962 835 500
e: info@hyphen.archi

STRUCTURE:
CONSTRUCTIE:


Jubb Consulting Engineers Ltd
Suite B, The West Suite
St James Court, St James
Parade, Bristol, BS1 3LH, UK
t: +44 117 922 6266
e: bristol@jubb.co.uk

MEP:
MEP:

Red Engineering Design Ltd
100 New Oxford Street
London WC1H 1HB, UK
t: +44 20 7299 8260
e: london@red-eng.com

FINAL PERMIT PACK RELEASE (NOT FOR CONSTRUCTION)
VRIJGAVE DEFINITIEF VERGUNNINGSPAKKET (NIET VOOR BOUW)

22/12/2023

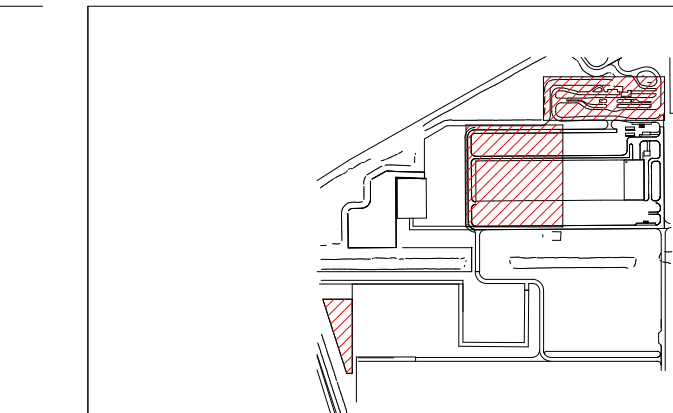

REVISIONS/REVISIES		
NO. NR.	DATE/DATUM	DESCRIPTION/BESCHRIJVING
0.1	25/08/23	Draft Permit Pack Release/Vrijgave conceptvergunningspakket
0.2	03/11/23	Final Permit Pack Release/Vrijgave Definitief Vergunningspakket
0.3	22/12/23	Final Permit Pack Release/Vrijgave Definitief Vergunningspakket

Drawn By:
Opgesteld door:

Approved By:
Goedgekeurd door:

Design Team:
Ontwerpteam:

**PROPOSED DC/
VOORSTEL VOOR DC**

Project Number/Projectnummer: W.001083

**SITE ENTRANCE PROPOSED FIBRE SERVICES PLAN
VOORGESTELD GLASVEZELPLAN**

Discipline:
CIVIL/WEG- EN WATERBOUW

Scale/Schaal:
1:250

Sheet Size/Bladformaat: A0

Sheet Number/Nummer blad:
SEC1-C-1650-X-PRM

Current Rev/Huidige herz: 0.3
Phase/Fase: PERMITTING/TOEGESTAAN