


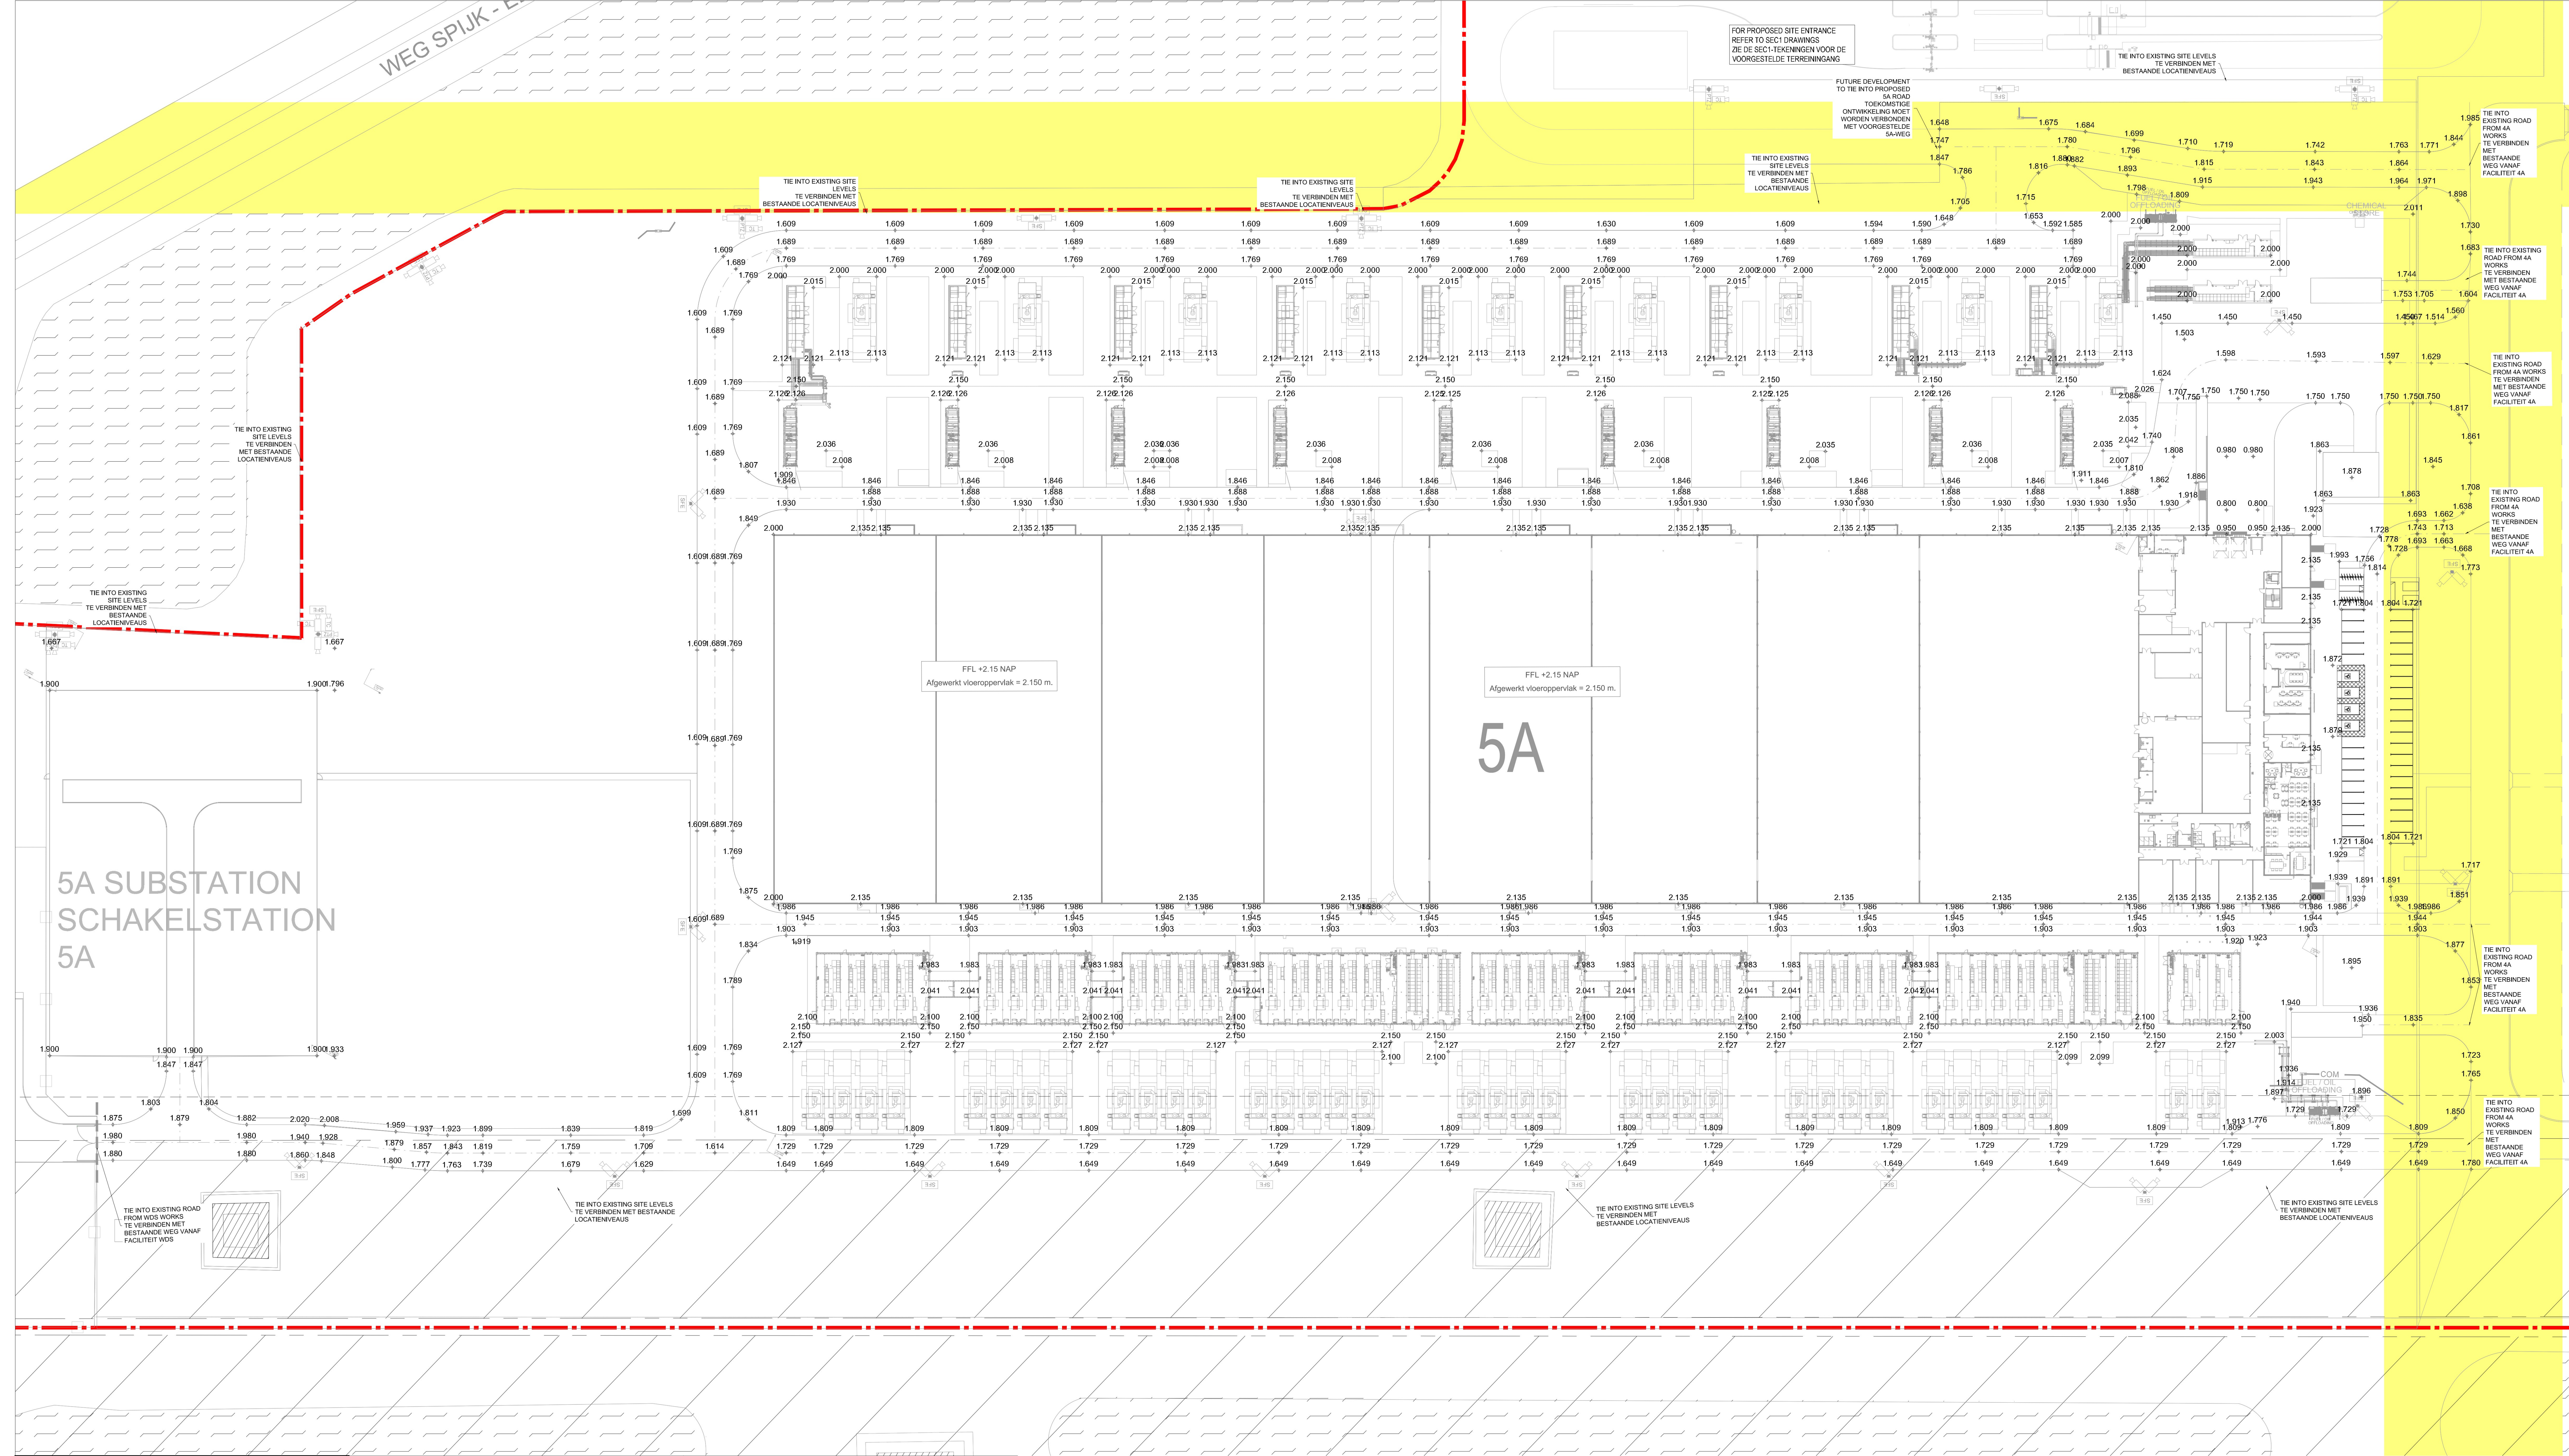

NOTES OPMERKINGEN

1. THIS DRAWING IS TO BE READ IN CONJUNCTION WITH ALL RELEVANT ARCHITECTS AND ENGINEERS DRAWINGS AND SPECIFICATIONS.

DEZE TEKENING MOET WORDEN GELEZEN IN SAMENHANG MET ALLE RELEVANTE TEKENINGEN EN SPECIFICATIES VAN ARCHITECTEN EN INGENIEURS.

2. ALL DIMENSIONS ARE IN METERS UNLESS NOTED OTHERWISE.

ALLE AFMETINGEN ZUN IN METERS, TENZU ANDERS VERMELD.

LEGEND LEGENDA

× 1,75m

PROPOSED GROUND LEVEL
VOORGESTELD GRONDNIVEAU

LEGEND LEGENDA

TERREIN OMGRENZING / SITE BOUNDARY

GERIED MET BESTAANDE HOOGSPANNINGSKABELS VAN TENNET / EXISTING TENNET OVERHEAD POWER LINES WAYLEAVE

5m UITSLUITINGSZONE RONDOM BESTAANDE MASTEN / EXCLUSION ZONE AROUND EXISTING TENNET PYLONS

BESTAAND UITZICHT / EXISTING VISTA EXTENTS

BESTAANDE WATERWEGEN / EXISTING WATERWAYS