


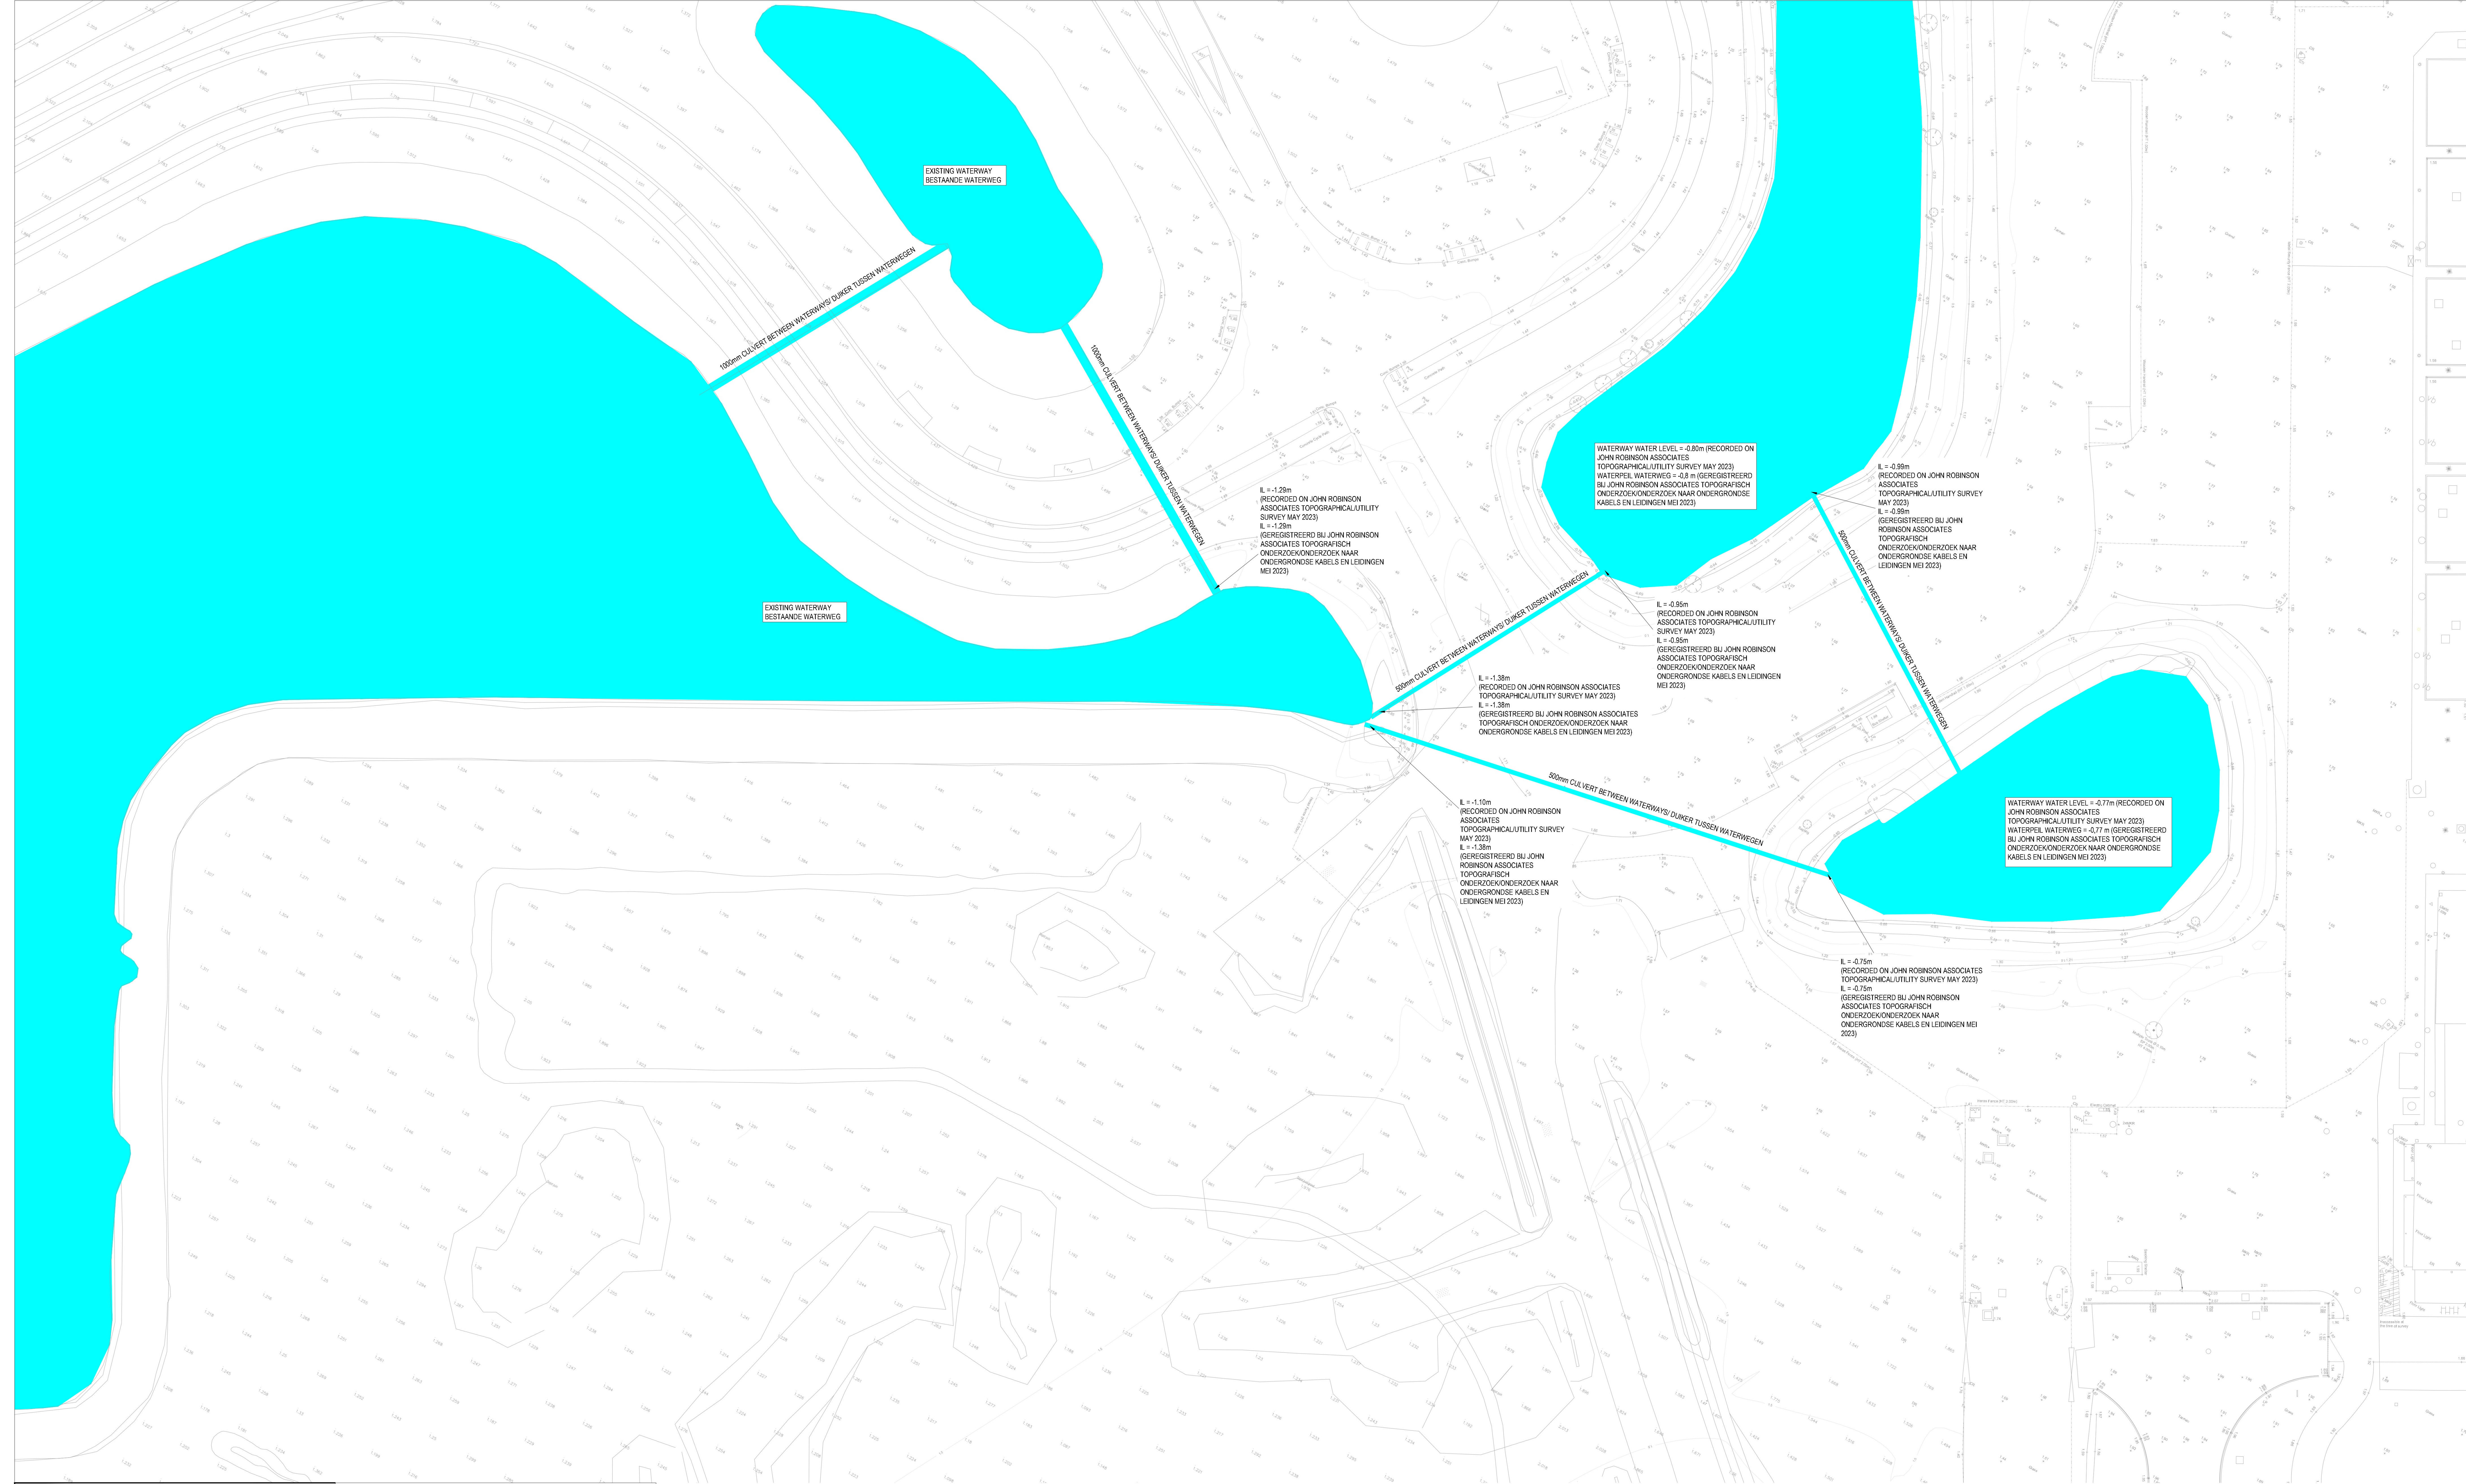

NOTES OPMERKINGEN

1. THIS DRAWING IS TO BE READ IN CONJUNCTION WITH ALL RELEVANT ARCHITECTS AND ENGINEERS DRAWINGS AND SPECIFICATIONS. DEZE TEKENING MOET WORDEN GELEZEN IN SAMENHANG MET ALLE RELEVANTE TEKENINGEN EN SPECIFICATIES VAN ARCHITECTEN EN INGENIEURS.

2. ALL DIMENSIONS ARE IN METERS UNLESS NOTED OTHERWISE. ALLE AFMETINGEN ZUN IN METERS, TENZU ANDERS VERMELD.

LEGEND LEGENDA

WATER LEVEL OF EXISTING WATERWAY (RECORDED FROM TOPOGRAPHICAL SURVEY) WATERPEL VAN BESTAANDE WATERWEG (VASTGELEGD OP BASIS VAN TOPOGRAFISCH ONDERZOEK)

CULVERT BETWEEN WATERWAYS DUIKER TUSSEN WATERWEGEN

WORKS AREA DUIKER TUSSEN WATERWEGEN

ARCHITECTURE:
ARCHITECTUUR:


Hyphen
3 Charlecote Mews,
Staple Gardens,
Winchester, SO23 8SR, UK
t: +44 1962 835 500
e: info@hyphen.archi

STRUCTURE:
CONSTRUCTIE:


Jubb Consulting Engineers Ltd
Suite B, The West Suite
St James Court, St James
Parade, Bristol, BS1 3LH, UK
t: +44 117 922 6266
e: bristol@jubb.uk.com

MEP:
MEP:

Red Engineering Design Ltd
100 New Oxford Street
London WC1H 1HB, UK
t: +44 20 7299 8260
e: london@red-eng.com

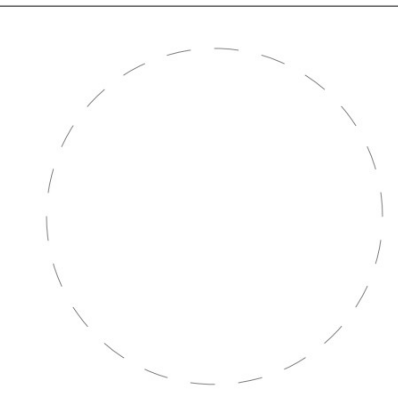

FINAL PERMIT PACK RELEASE (NOT FOR CONSTRUCTION)
VRIJGAVE DEFINITIEF VERGUNNINGSPAKKET (NIET VOOR BOUW)
03/11/2023

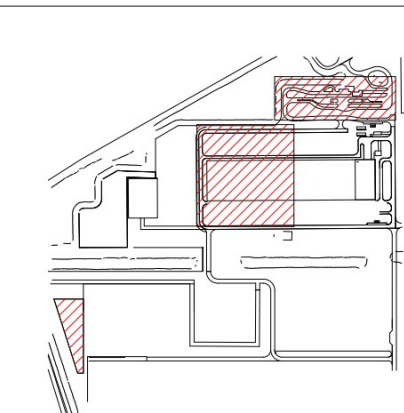

REVISIONS/REVISIES		
NOINR.	DATE/DATUM	DESCRIPTION/BESCHRIJVING
0.1	25/08/23	Draft Permit Pack Release/Vrijgave conceptvergunningspakket
0.2	03/11/23	Final Permit Pack Release/Vrijgave Definitief Vergunningspakket

Drawn By:
Opgesteld door:

Approved By:
Goedgekeurd door:

Design Team:
Ontwerpteam:

PROPOSED DC/
VOORSTEL VOOR DC

Project Number/Projectnummer: W.001083

SITE ENTRANCE EXISTING WATERWAYS
BESTAANDE WATERWEGEN TERREININGANG

Discipline:
CIVIL/WEG- EN WATERBOUW

Scale/Schaal:
1:250

Sheet Size/Bladformaat: A0

Sheet Number/Nummer blad:
SEC1-C-1020-X-PRM

Current Rev/Huidige herz: 0.2
Phase/Fase: PERMITTING/TOEGESTAAN