


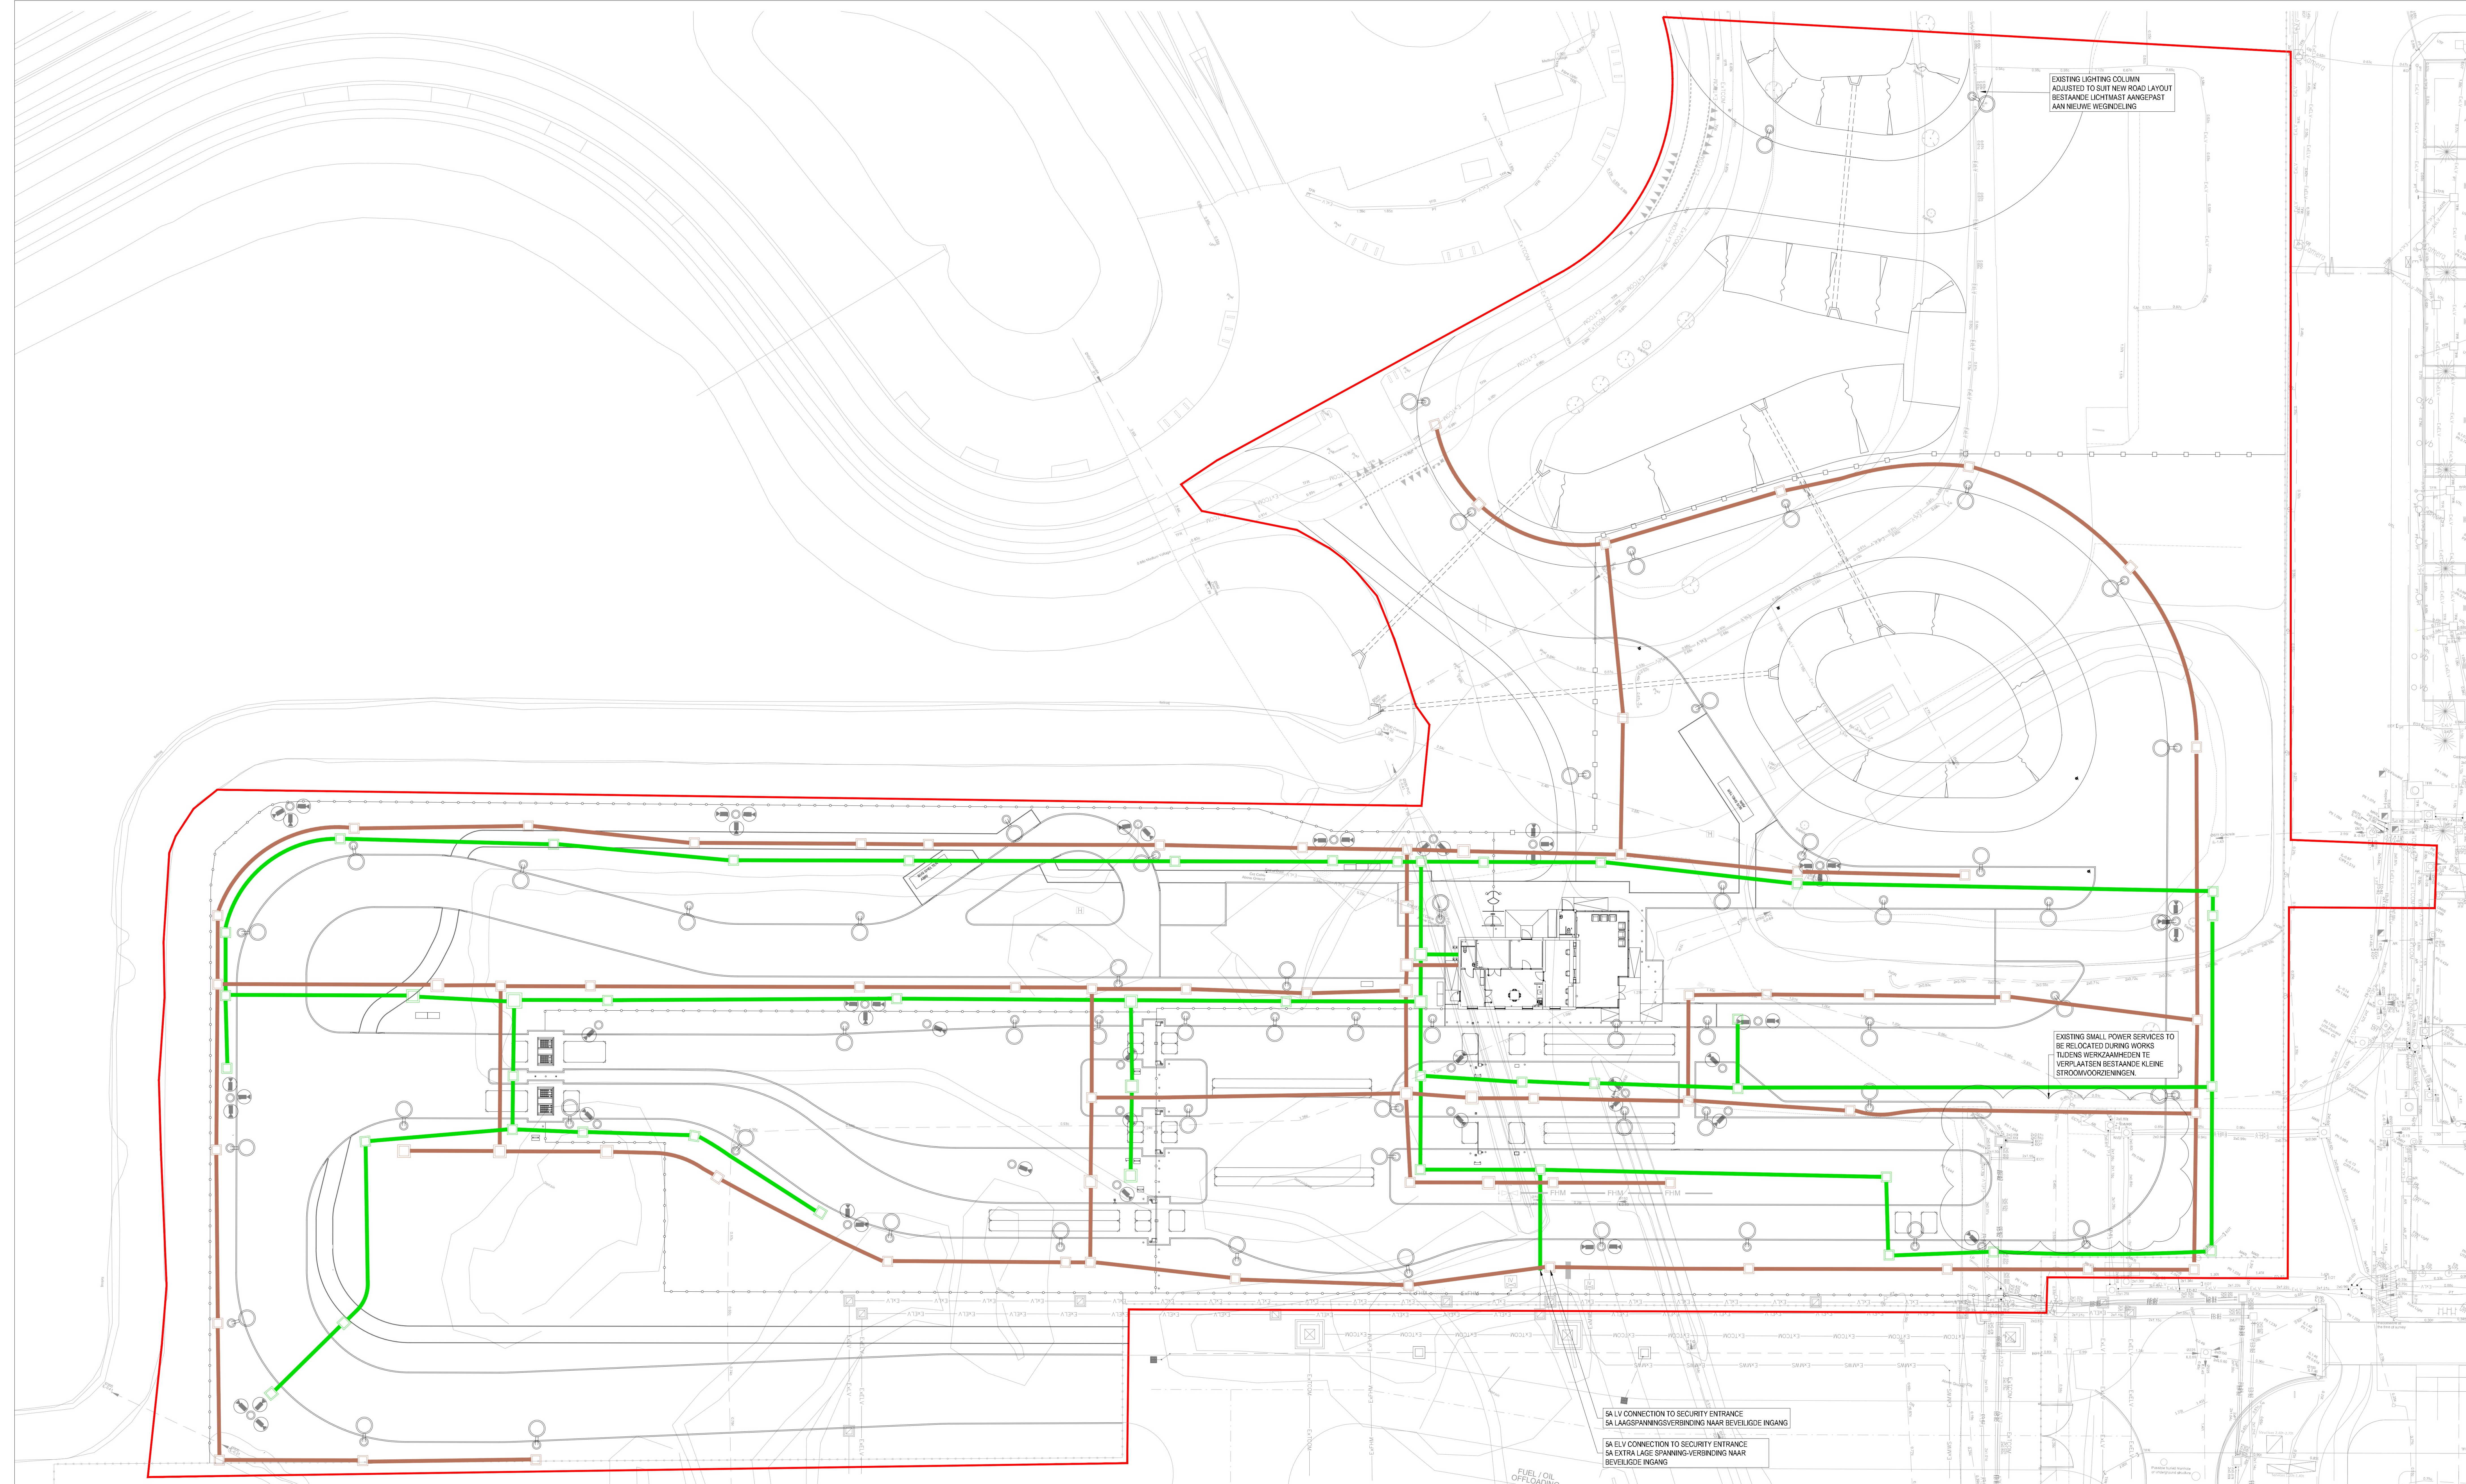

NOTES OPMERKINGEN

1. THIS DRAWING IS TO BE READ IN CONJUNCTION WITH ALL RELEVANT ARCHITECTS AND ENGINEERS DRAWINGS AND SPECIFICATIONS. DEZE TEKENING MOET WORDEN GELEZEN IN SAMENHANG MET ALLE RELEVANTE TEKENINGEN EN SPECIFICATIES VAN ARCHITECTEN EN INGENIEURS.

2. ALL DIMENSIONS ARE IN METERS UNLESS NOTED OTHERWISE. ALLE AFMETINGEN ZIJN IN METERS, TENZIJ ANDERS VERMELD.

LEGEND LEGENDA

PROPOSED LV DUCT (160mm O/D HDPE DUCTS, MINIMUM 0.75m COVER).
VOORGESTELDE LS-KOKER (160 mm UITWENDIGE
DAMETER HDPE KANALEN, MINIMUM 0,75m DIEPTIE
TOT DE BOVENKANT VAN DE KANALEN)

PROPOSED ELV DUCT (160mm O/D HDPE DUCTS,
MINIMUM 0.75m COVER).
VOORGESTELDE ELV-KOKER (160 mm UITWENDIGE
DAMETER HDPE KANALEN, MINIMUM 0,75m DIEPTIE
TOT DE BOVENKANT VAN DE KANALEN)

LEGEND LEGENDA

WORKS BOUNDARY
GRENZ CIVIEL TECHNISCHE WERKEN