
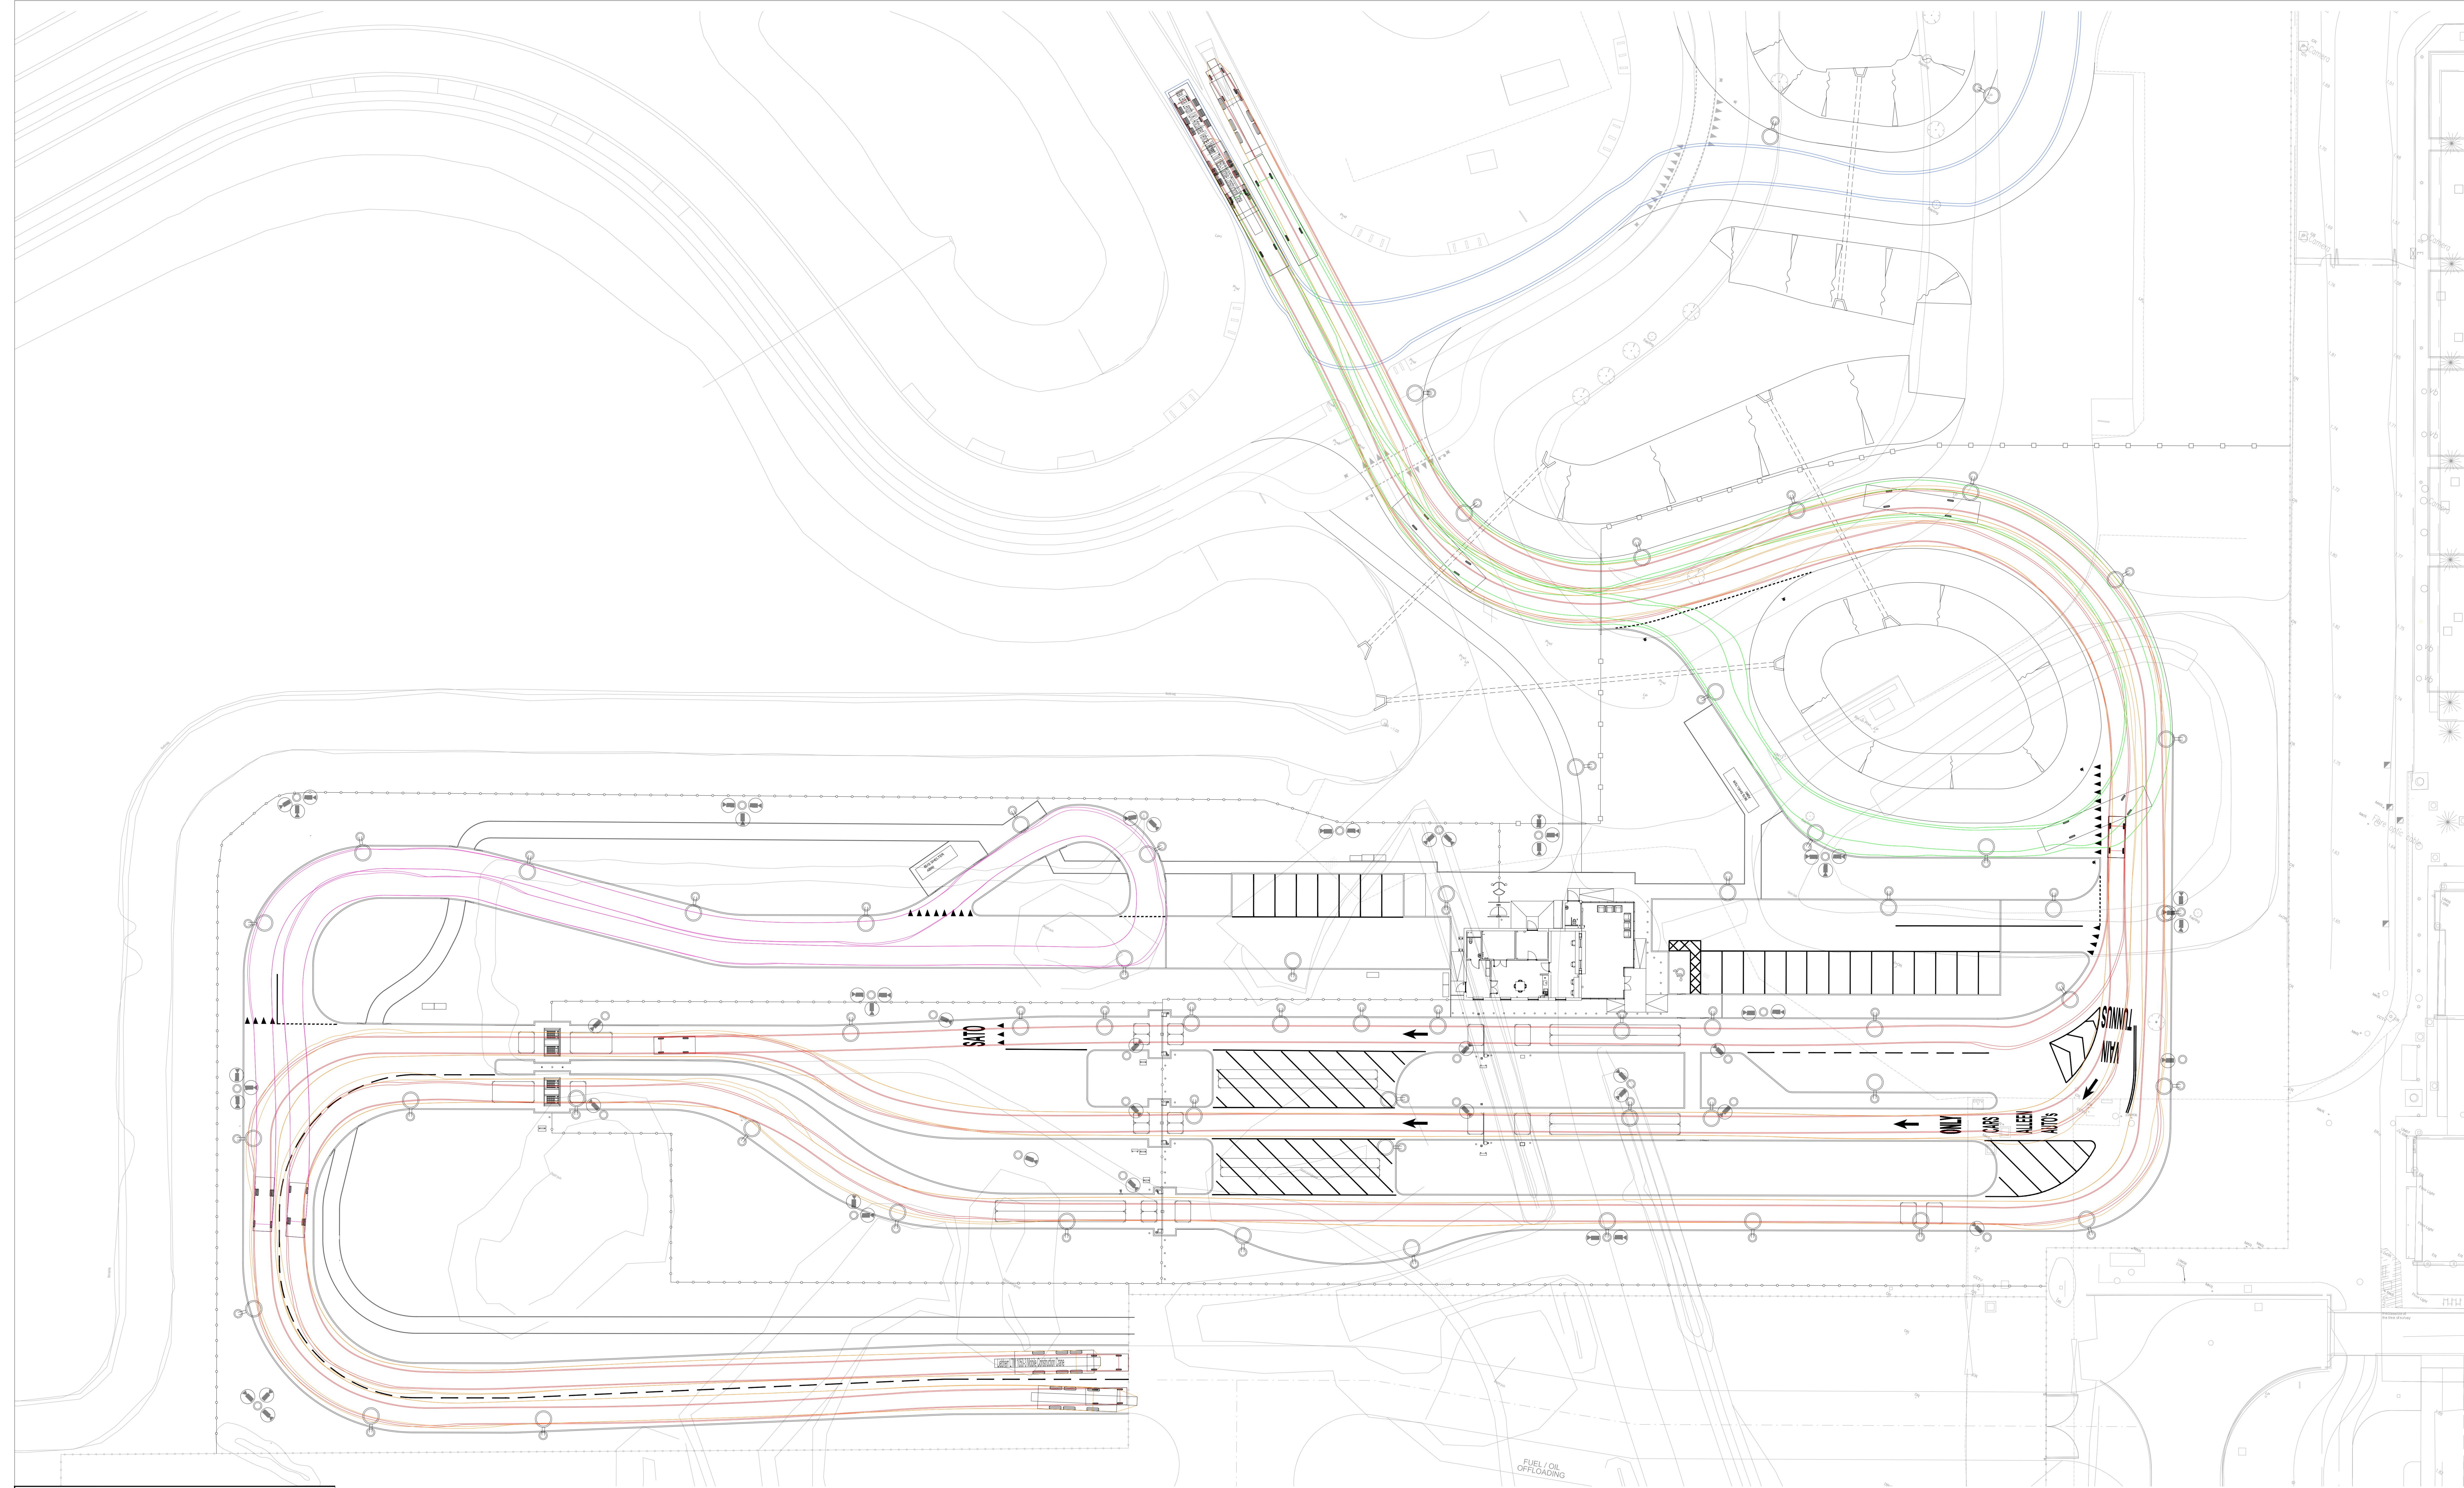
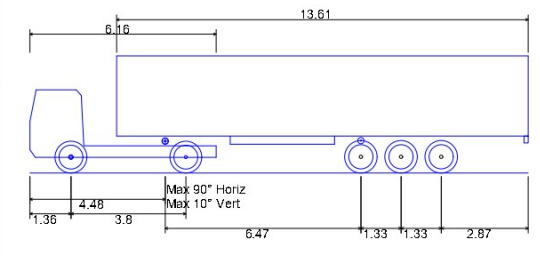
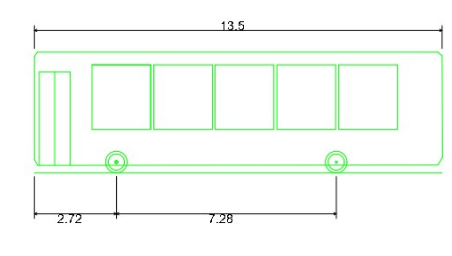
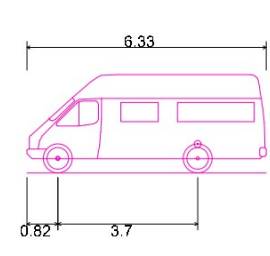
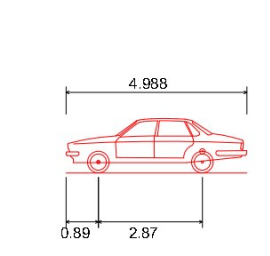


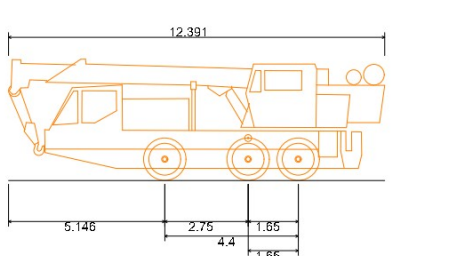

- 01/08/2023 15:43:03
- NOTES OPMERKINGEN
1. THIS DRAWING IS TO BE READ IN CONJUNCTION WITH ALL RELEVANT ARCHITECTS AND ENGINEERS DRAWINGS AND SPECIFICATIONS. DEZE TEKENING MOET WORDEN GELEZEN IN SAMENHANG MET ALLE RELEVANTE TEKENINGEN EN SPECIFICATIES VAN ARCHITECTEN EN INGENIEURS.

2. ALL DIMENSIONS ARE IN METERS UNLESS NOTED OTHERWISE. ALLE AFMETINGEN ZIJN IN METERS, TENZU ANDERS VERMELD.

 FTA Design Articulated Vehicle (1908) Overall Length/Total length 19.40m Overall Width/Total width 2.55m Overall Body Height/Total clearance height 3.71m Min Body Ground Clearance/Min bodemruimte 0.21m Max Total Width/Max breedte 2.57m Lock-to-lock time/Swaaiwaaistijd 3.00s Curb to curb Turning Radius 6.50m /Draaicirkel van stoeprand tot stoeprand	 Bus Overall Length/Total length 13.50m Overall Width/Total width 2.55m Overall Body Height/Total clearance height 3.00m Min Body Ground Clearance/Min bodemruimte 0.25m Max Total Width/Max breedte 2.55m Lock-to-lock time/Swaaiwaaistijd 6.00s Curb to curb Turning Radius 13.30m /Draaicirkel van stoeprand tot stoeprand	 Mini bus/Midi bus Overall Length/Total length 6.30m Overall Width/Total width 2.10m Overall Body Height/Total clearance height 2.70m Min Body Ground Clearance/Min bodemruimte 0.21m Max Total Width/Max breedte 2.12m Lock-to-lock time/Swaaiwaaistijd 4.00s Curb to curb Turning Radius 6.40m /Draaicirkel van stoeprand tot stoeprand	 Large passenger car Overall Length/Total length 4.00m Overall Width/Total width 1.70m Overall Body Height/Total clearance height 1.40m Min Body Ground Clearance/Min bodemruimte 0.25m Max Total Width/Max breedte 1.70m Lock-to-lock time/Swaaiwaaistijd 4.00m Curb to curb Turning Radius 6.20m /Draaicirkel van stoeprand tot stoeprand	 Liebherr LTM 1050-3 Mobile Construction Crane/Mobile bouwkraan Liebherr LTM 1050-3 Overall Length/Total length 12.391m Overall Width/Total width 2.960m Overall Body Height/Total clearance height 4.000m Min Body Ground Clearance/Min bodemruimte 0.400m Max Total Width/Max breedte 2.970m Lock-to-lock time/Swaaiwaaistijd 4.00m Curb to curb Turning Radius 10.250m /Draaicirkel van stoeprand tot stoeprand
--	---	--	---	--

ARCHITECTURE:
ARCHITECTUUR:

Hyphen
3 Charlecote Mews,
Staple Gardens,
Winchester, SO23 8SR, UK
t: +44 1962 835 500
e: info@hyphen.archi


STRUCTURE:
CONSTRUCTIE:

Jubb Consulting Engineers Ltd
Suite B, The West Suite
St James Court, St James
Parade, Bristol, BS1 3LH, UK
t: +44 117 922 6266
e: bristol@jubb.uk.com

MEP:
MEP:

Red Engineering Design Ltd
100 New Oxford Street
London WC1H 1HB, UK
t: +44 20 7299 8260
e: london@red-eng.com

FINAL PERMIT PACK RELEASE (NOT FOR CONSTRUCTION)
VRIJGAVE DEFINITIEF VERGUNNINGSPAKKET (NIET VOOR BOUW)
03/11/2023

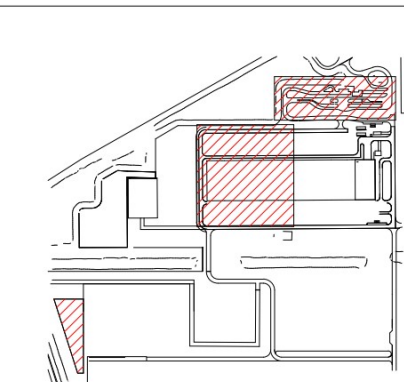

REVISIONS/REVISIES		
NOINR.	DATE/DATUM	DESCRIPTION/BESCHRIJVING
0.1	25/08/23	Draft Permit Pack Release/Vrijgave conceptvergunningspakket
0.2	03/11/23	Final Permit Pack Release/Vrijgave Definitief Vergunningspakket

Drawn By:
Opgesteld door:

Approved By:
Goedgekeurd door:

Design Team:
Ontwerpteam:

PROPOSED DC/
VOORSTEL VOOR DC

Project Number/Projectnummer: W.001083

SITE ENTRANCE VEHICLE TRACKING
VOERTUIGVOLGSYSTEEM TERREININGANG

Discipline:
CIVIL/WEG- EN WATERBOUW

Scale/Schaal:
1:250

Sheet Size/Bladformaat: A0

Sheet Number/Nummer blad:
SEC1-C-9100-X-PRM

Current Rev/Huidige herz.: 0.2
Phase/Fase: PERMITTING/TOEGESTAAN